




PROPOSED SECTION A-A
SCALE 1:200

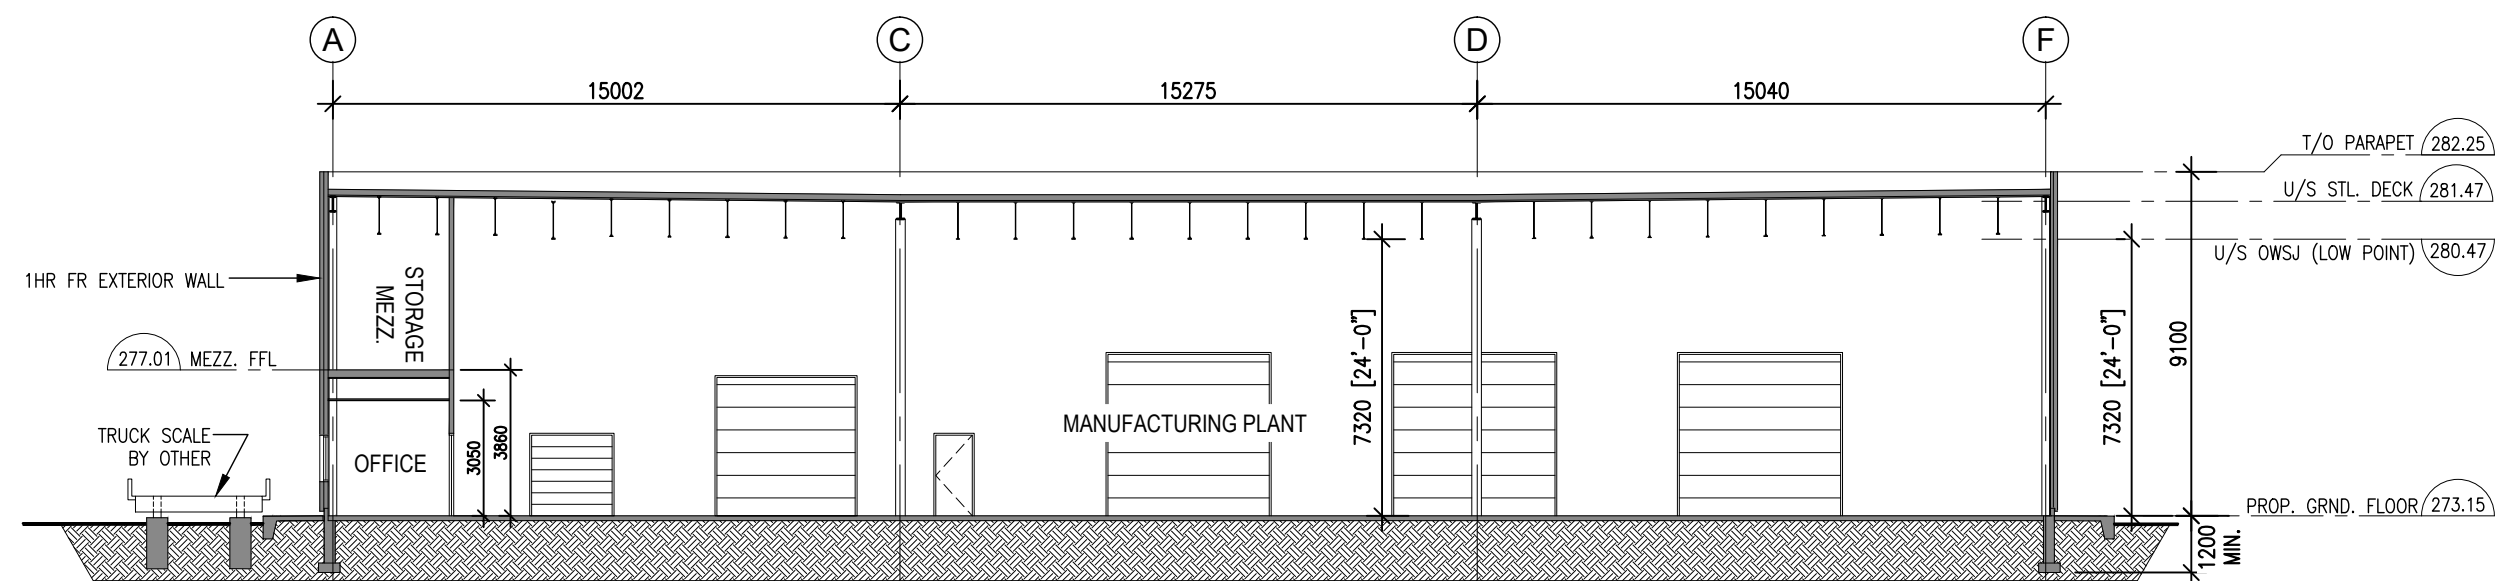

PROPOSED SECTION B-B
SCALE 1:200

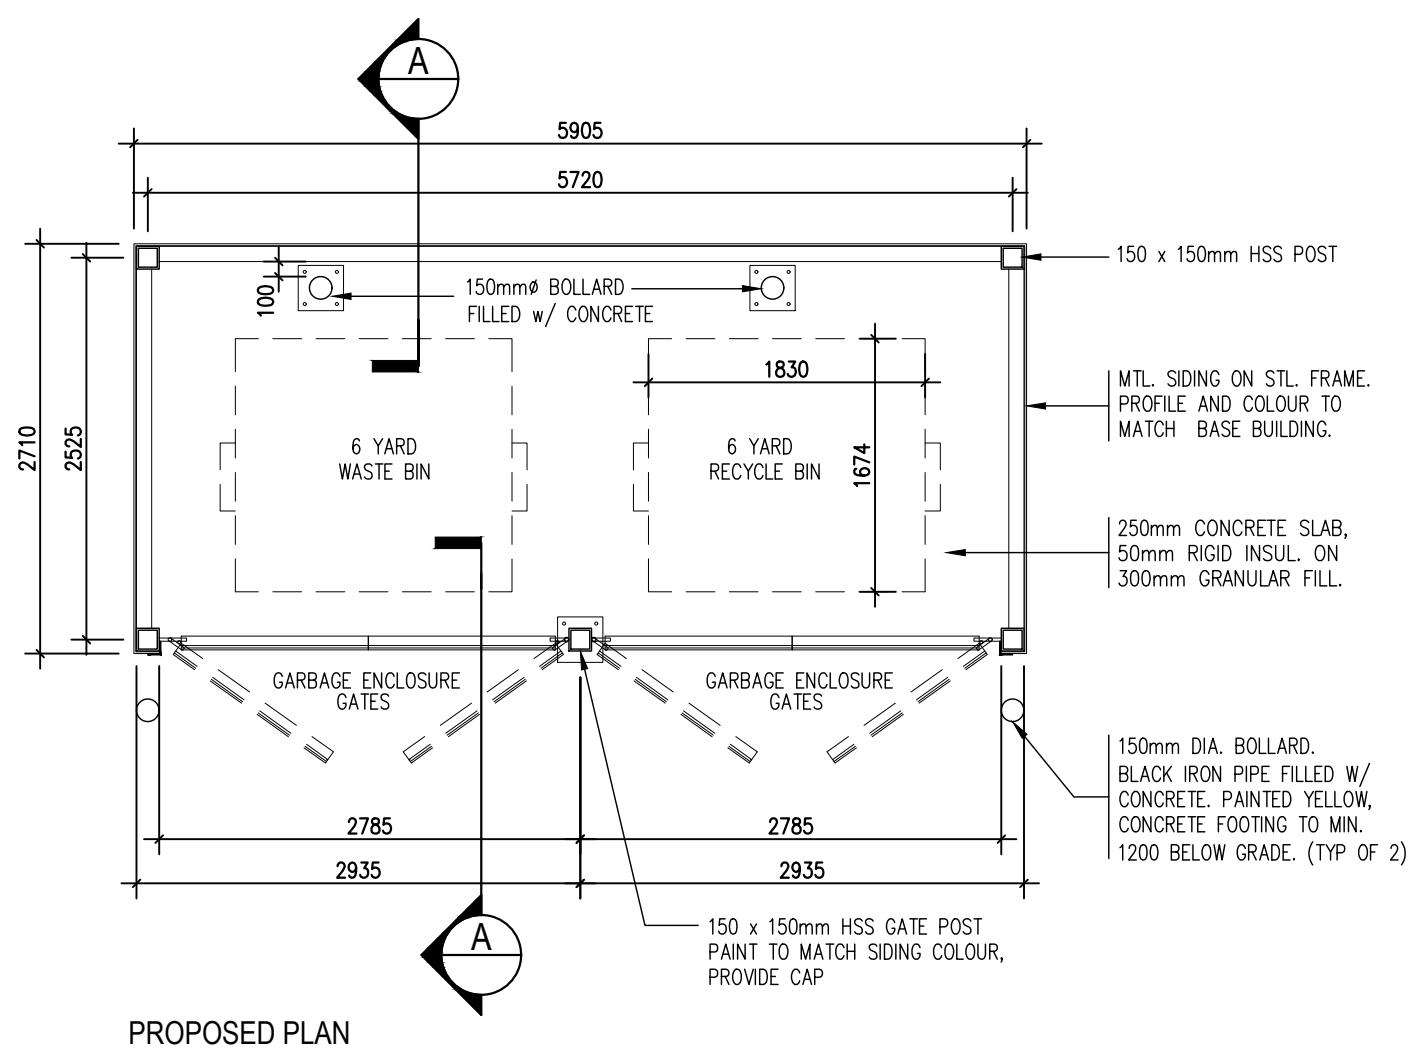


PROPOSED PLAN

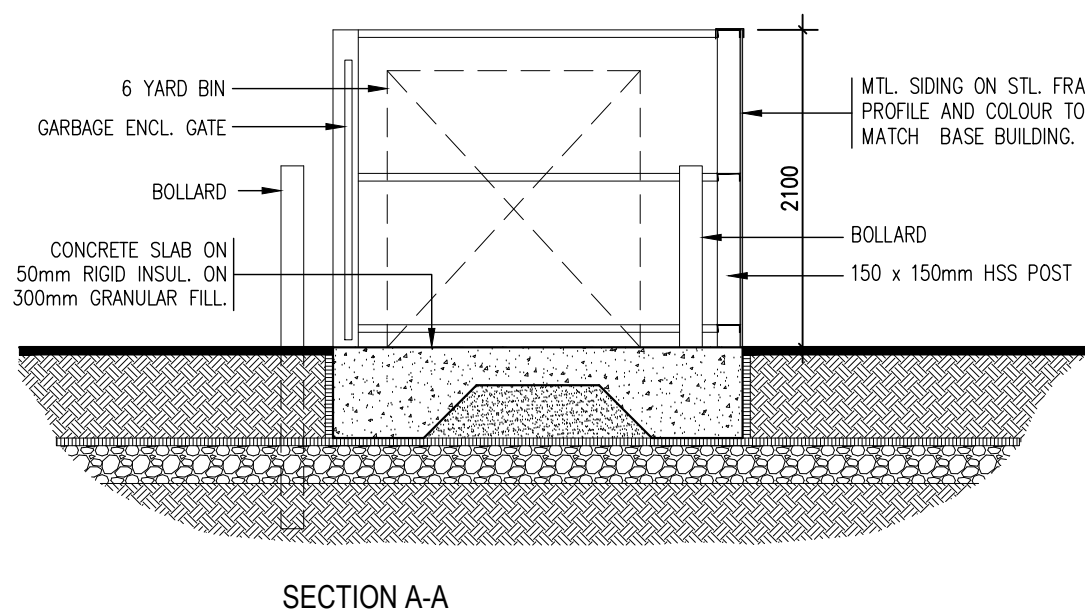


SECTION A-A


PROPOSED GARBAGE ENCLOSE
SCALE 1:50

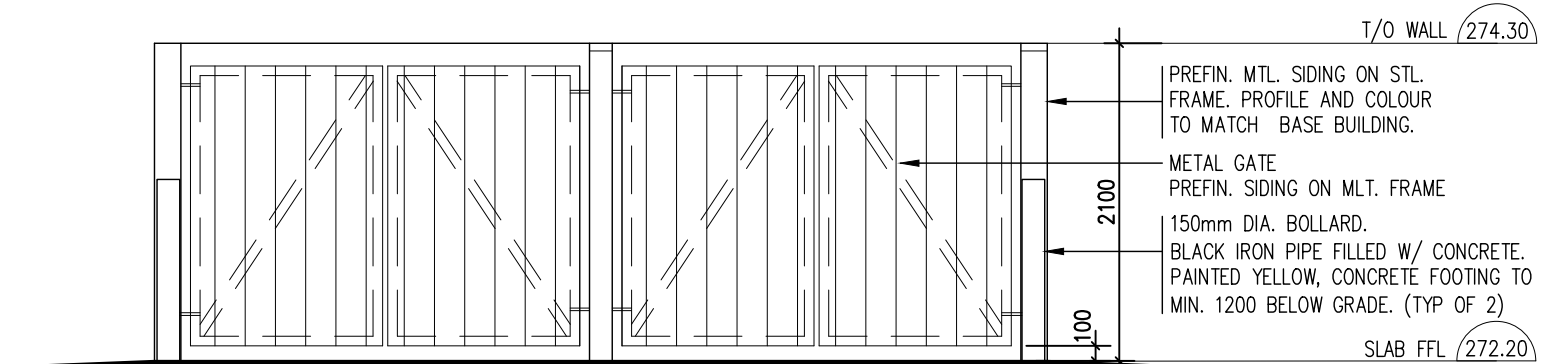

WEST ELEVATION

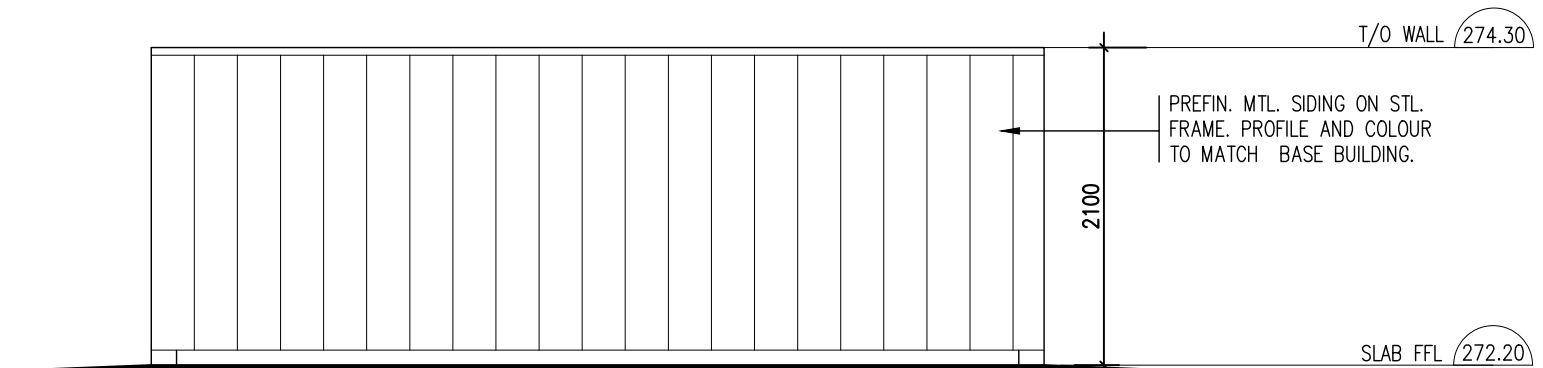

EAST ELEVATION

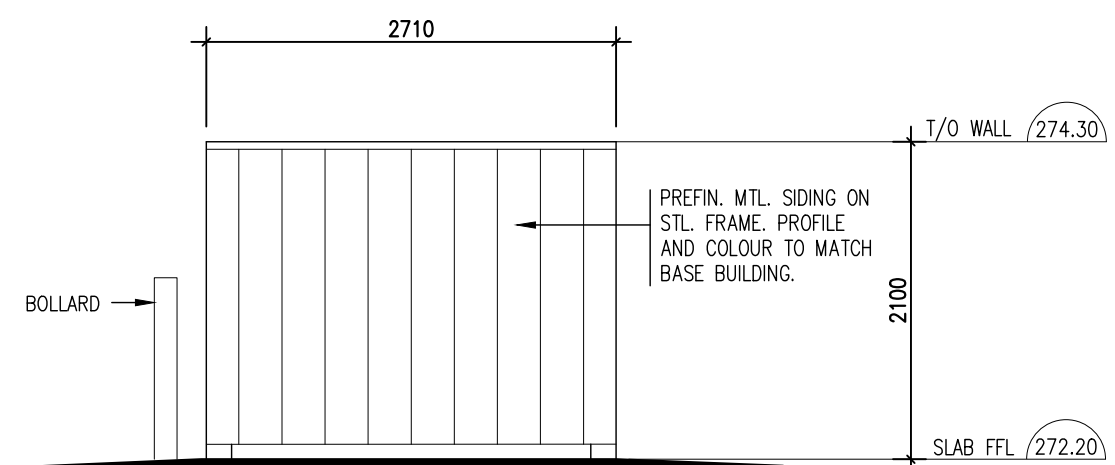

SOUTH ELEVATION
NORTH ELEVATION (SIMILAR)

INDUSTRIAL DEVELOPMENT
PROPOSED
CRUMB MANUFACTURING FACILITY

571 WELHAM RD.
BARRIE, ON



CONSULTANTS

ARCHITECT

JOSEPH N CAMPITELLI
ARCHITECT INC.

10 Bur Oak Avenue, Unit 3, Markham, ON L6C 0A2
Tel: 905-887-8900 Fax: 905-569-9400
e-mail: info@nc-architect.com

This drawing, as an instrument of service, is provided by, and to the property of, Joseph N. Campitelli Architect Inc. (the "Architect"). The contractor must verify and accept responsibility for all dimensions and conditions on site and must notify the Architect of any variations from the supplied information. The Architect is not responsible for the accuracy of survey, structural, mechanical, electrical, engineering information, etc., which is shown on this drawing. Refer to the appropriate engineering drawings before proceeding with the work. Construction must conform to all applicable codes and requirements of the authorities having jurisdiction. Unless otherwise noted, no investigation has been undertaken or reported on by the Architect. In regard to the environmental condition of the site to which the drawing relates, this drawing is not to be used for construction purposes until counterchecked by the Architect.

COUNTERSIGNED
Joseph N. Campitelli, Architect
B ARCH, O.A.A., M.R.A.I.C.

DATE



DWG ISSUES		
1. FEB.11.2020	DS ISSUED FOR COORDINATION	RD
2. MAY.15.2020	DS RE-ISSUED FOR COORDINATION	RD
3. MAY.22.2020	ISSUED FOR STABLE REVIEW	RD
4. MAY.26.2020	ISSUED FOR COORDINATION	RD
5. JUN.01.2020	ISSUED FOR COORDINATION	RD
6. JUL.07.2020	ISSUED FOR SPA APPLICATION	RD
7. NOV.23.2020	REVISED FOR SPA APPLICATION	RD

PRE-CON FILE NO: D28-043-2019
SPA FILE NO: D11-017-2020

LEGAL

INFO

PROJECT ARCHITECT
J. CAMPITELLI
ASSISTANT DESIGNER

DRAWN BY
RD
CHECKED BY
J.C.

PROPOSED SECTIONS
PROP. GARBAGE ENCLOSE

SCALE: AS NOTED DATE: NOV.23.2020 PROJECT NO: 270.19.D

SHEET NO

A.501