


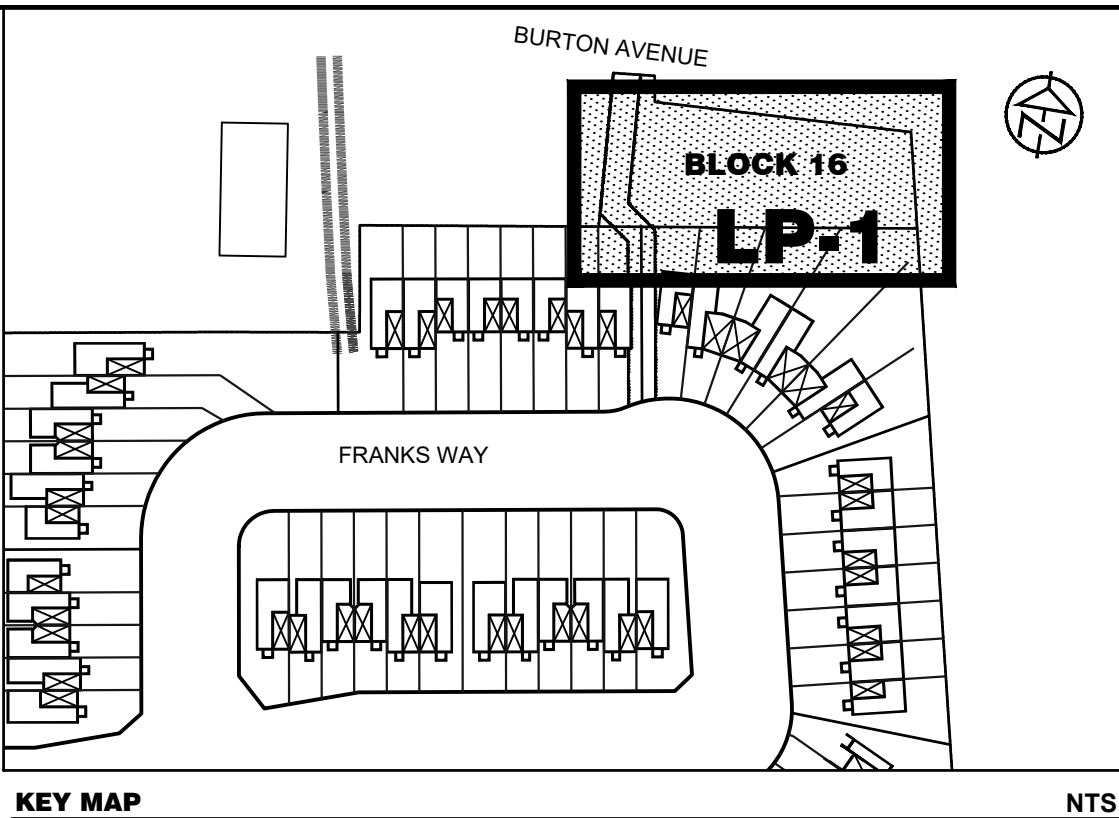



PLANTING DENSITY - RESIDENTIAL:	LOT AREA: 1188.21 m²	REQ.	PROP.
DECIDUOUS TREE	LOT AREA/200	6	10
CONIFEROUS TREE	LOT AREA/400	3	3
DECIDUOUS SHRUB	LOT AREA/100	12	12
CONIFEROUS SHRUB	LOT AREA/200	6	10

NOTES

1.0 TREE LAYOUT

1. DEPICTED ON THIS PLAN ARE THE SPECIES AND THE APPROXIMATE LOCATION OF TREES. ONCE DRIVEWAYS, SERVICES, UTILITIES, LIGHT STANDARDS AND OTHER ABOVE AND BELOW GROUND FEATURES ARE INSTALLED, THE EXACT LOCATION OF TREES WILL BE STAKED ON SITE AND APPROVED BY THE LANDSCAPE ARCHITECT PRIOR TO PLANTING.
2. THE LAYOUT OF BOULEVARD TREES SHALL COMPLY WITH THE REQUIREMENTS OF BSD-1315.
3. WHEN THE MINIMUM DISTANCES NOTED IN BSD-1315 CANNOT BE ACHIEVED, STREET TREES SHALL BE PLANTED IN AN ALTERNATE LOCATION APPROVED OR STIPULATED BY THE CITY.
4. TREE PITS AND PLANTING BEDS FOR ALL TREES AND SHRUBS LOCATED WITHIN 1 METER OF UNDERGROUND UTILITIES OR SERVICES ARE TO BE HAND DUG.
5. ALL PLANTING TO BE IN ACCORDANCE WITH NOTES AND DETAILS ON LD-2 AND LD-3.
6. LAYOUT OF SIDEWALK SHALL COMPLY WITH SITE PLAN BY IAN S. MALCOLM ARCHITECTS.

CONTRACT DRAWINGS CONTRACTOR MUST VERIFY ALL DIMENSIONS AND BE RESPONSIBLE FOR SAME. ANY DISCREPANCIES MUST BE REPORTED TO THE CONSULTANT BEFORE COMMENCING WORK. DRAWINGS ARE NOT TO BE SCALED. ENVISION-TATHAM CLAIMS COPYRIGHT TO THIS DOCUMENT WHICH MAY NOT BE USED FOR ANY PURPOSE OTHER THAN THAT PROVIDED IN THE CONTRACT BETWEEN THE OWNER/CLIENT AND THE LANDSCAPE ARCHITECT WITHOUT THE EXPRESS CONSENT OF ENVISION-TATHAM	NOTES 1. BASE PLAN PREPARED BY ISM ARCHITECTS INC. 2. ALL DIMENSIONS IN METRES UNLESS OTHERWISE NOTED.				APPROVED 	PARKSHORE VILLAGE 196 BURTON AVENUE CITY OF BARRIE		 ENVISIONTATHAM 115 Sandford Fleming Drive, Suite 200, Collingwood, ON L9Y 5A6 Tel: 705.445.0422 inquiry@envision-tatham.com	
	4. REVISED AS PER CLIENT COMMENTS JUN. 12/19 AB					SCALE: 1:100 JOB NO. ET113003-2			
	3. CLIENT REVIEW JUN. 7/19 AB					LANDSCAPE PLAN			
	2. REVISED AS PER CLIENT COMMENTS MAR. 13/19 AB								
	1. FIRST SUBMISSION FEB. 14/19 AB								
	NO.		REVISIONS			DATE	INITIAL		

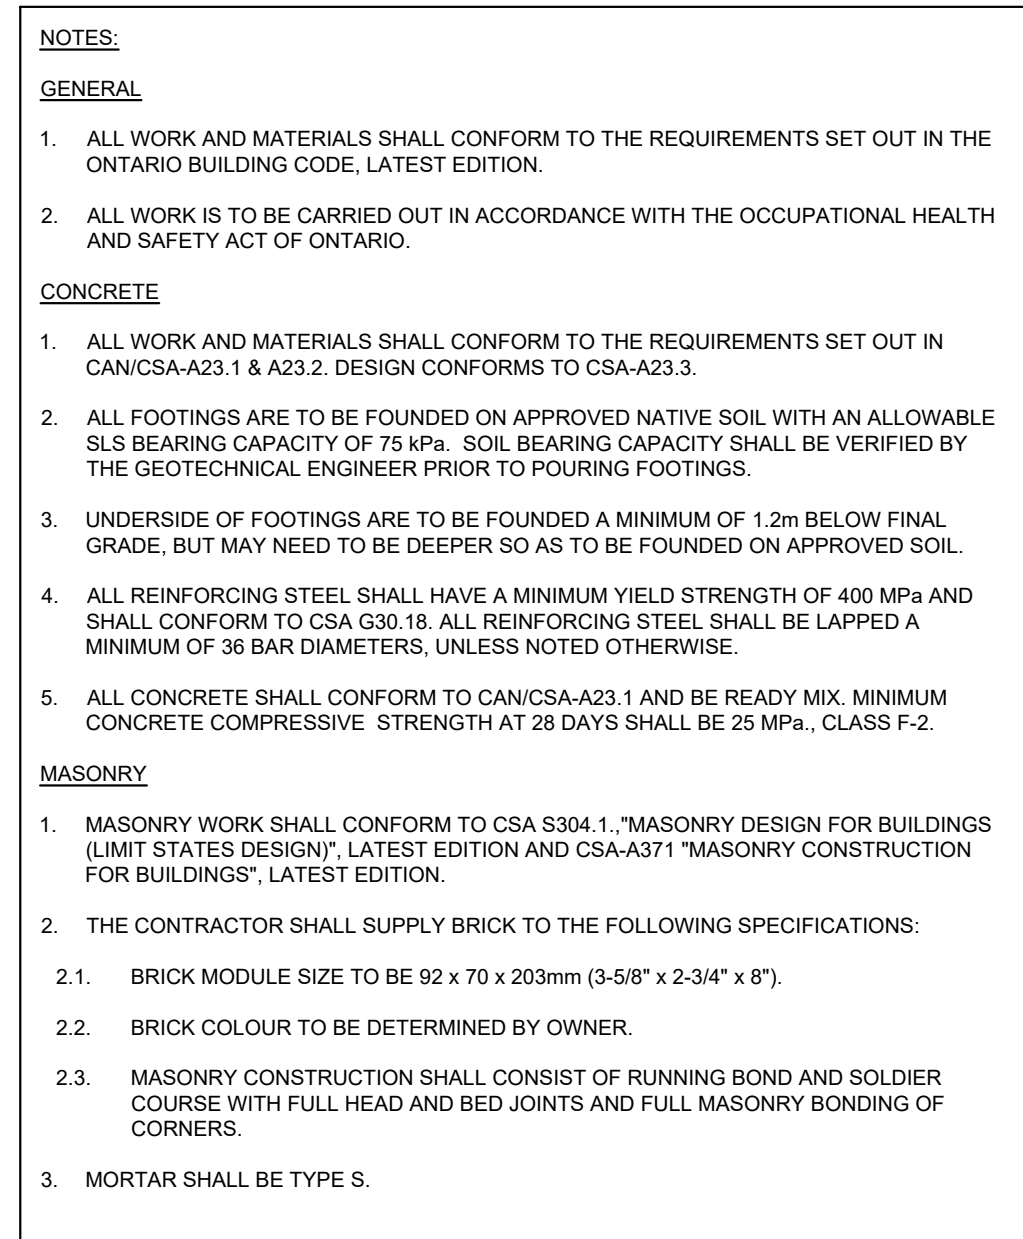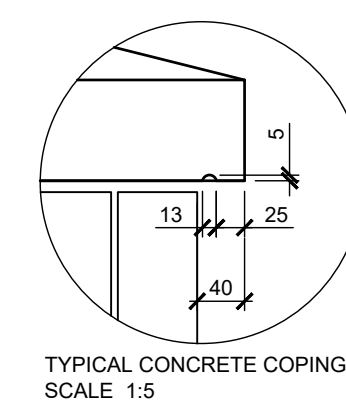

SCALE: AS SHOWN		JOB NO.	ET113003-2
DESIGN: AB	CHECKED: AB	DWG.	LD-1
DRAWN: AJS	DATE: FEB. 14, 2019		


1. THE CONTRACTOR SHALL REVIEW ALL INFORMATION IN THE DRAWINGS, DETAILS AND SPECIFICATIONS FOR THIS PROJECT, AND REPORT ANY DISCREPANCY OR SUBSTITUTION TO THE CONTRACT ADMINISTRATOR IN WRITING PRIOR TO COMMENCEMENT OF WORK.
2. ALL PLANTING MATERIAL AND OPERATIONS TO MEET OR EXCEED THE HORTICULTURAL STANDARDS OF THE CANADIAN NURSERY LANDSCAPE ASSOCIATION AND LANDSCAPE (ONTARIO). ALL PLANT MATERIAL TO BE NO.1 GRADE NURSERY STOCK. THE CITY OF BARRIE RETAINS THE RIGHT TO REFUSE ANY UNSATISFACTORY STOCK.
3. DECIDUOUS STREET TREES SHALL BE A MINIMUM OF 60mm CALIPER WITH A STRAIGHT CENTRAL LEADER AND WELL BRANCHED 1.5m ABOVE GRADE UNLESS OTHERWISE STATED, REFER TO BSD-1310.
4. THE CONTRACTOR SHALL VERIFY THE LOCATION OF ALL UTILITIES AND IS RESPONSIBLE FOR ANY DAMAGE TO SERVICES, EXISTING VEGETATION, OR ANY OTHER FEATURES TO BE RETAINED.
5. THE CONTRACTOR SHALL STAKE OUT ALL PLANTING LOCATIONS FOR APPROVAL BY THE CONTRACT ADMINISTRATOR, AND/OR CITY STAFF PRIOR TO PLANTING.
6. FOR ALL LANDSCAPE PLANS, ALL DIMENSIONS ARE TO BE SHOWN IN MILLIMETRES UNLESS OTHERWISE INDICATED.
7. COMPLY WITH THE FOLLOWING PLANTING SETBACKS AS ILLUSTRATED ON BSD-1315.
8. ALL PLANT MATERIAL AND WORKMANSHIP WILL BE INSPECTED AND IS UNDER WARRANTY FOR A MINIMUM OF TWO YEARS FROM THE DATE OF WRITTEN ACCEPTANCE. ALL PLANT MATERIAL MUST BE IN A HEALTHY, VIGOROUS GROWING CONDITION SATISFACTORY TO THE CONTRACT ADMINISTRATOR AT THE END OF THE WARRANTY PERIOD, OR TO BE REPLACED AT THE CONTRACTOR'S EXPENSE.
9. WATER AT TIME OF PLANTING AND WHENEVER DEEMED NECESSARY TO MAINTAIN THE TREES IN A HEALTHY CONDITION.
10. INSTALLATION OF THE PLANT MATERIAL PRIOR TO INSPECTION BY THE LANDSCAPE ARCHITECT AND/OR CITY STAFF WILL BE THE CONTRACTOR'S RESPONSIBILITY. THE LANDSCAPE ARCHITECT AND THE CITY OF BARRIE RESERVES THE RIGHT TO REJECT ANY PLANTS, WHETHER INSTALLED OR NOT, WHICH DO NOT CONFORM TO THE SPECIFICATIONS AND/OR SITE DRAWINGS(S). REMOVE ALL REJECTED PLANTS FROM THE SITE IMMEDIATELY. DO NOT REMOVE ANY LABELS FROM PLANTS UNTIL PLANTS HAVE BEEN INSPECTED AND APPROVED BY THE LANDSCAPE ARCHITECT AND/OR CITY STAFF.
11. NO ACCESSIBLE OPEN HOLE TREE PITS SHALL BE PERMITTED OVERNIGHT. ALL OPEN PITS SHALL BE ADEQUATELY PROTECTED BY BARRIERS OR FILLED IN WITH SOIL PRIOR TO THE END OF EACH PLANTING DAY.
12. IN THE EVENT OF A DISCREPANCY BETWEEN A PLANT LIST AND DRAWING, THE DRAWING WILL BE ASSUMED TO BE CORRECT.
13. DO NOT PRUNE LEADERS. TREES WITH DAMAGED OR MISSING LEADERS WILL NOT BE ACCEPTED.

The City of
BARRIE
STANDARD DETAIL

STREETSCAPE BOULEVARD TREE PLANTING NOTES

APPROVED
DATE: June 11/15
DIRECTOR OF ENGINEERING

REV No. 1 DATE: JUNE 2015
SCALE: N.T.S.
BSD-1321

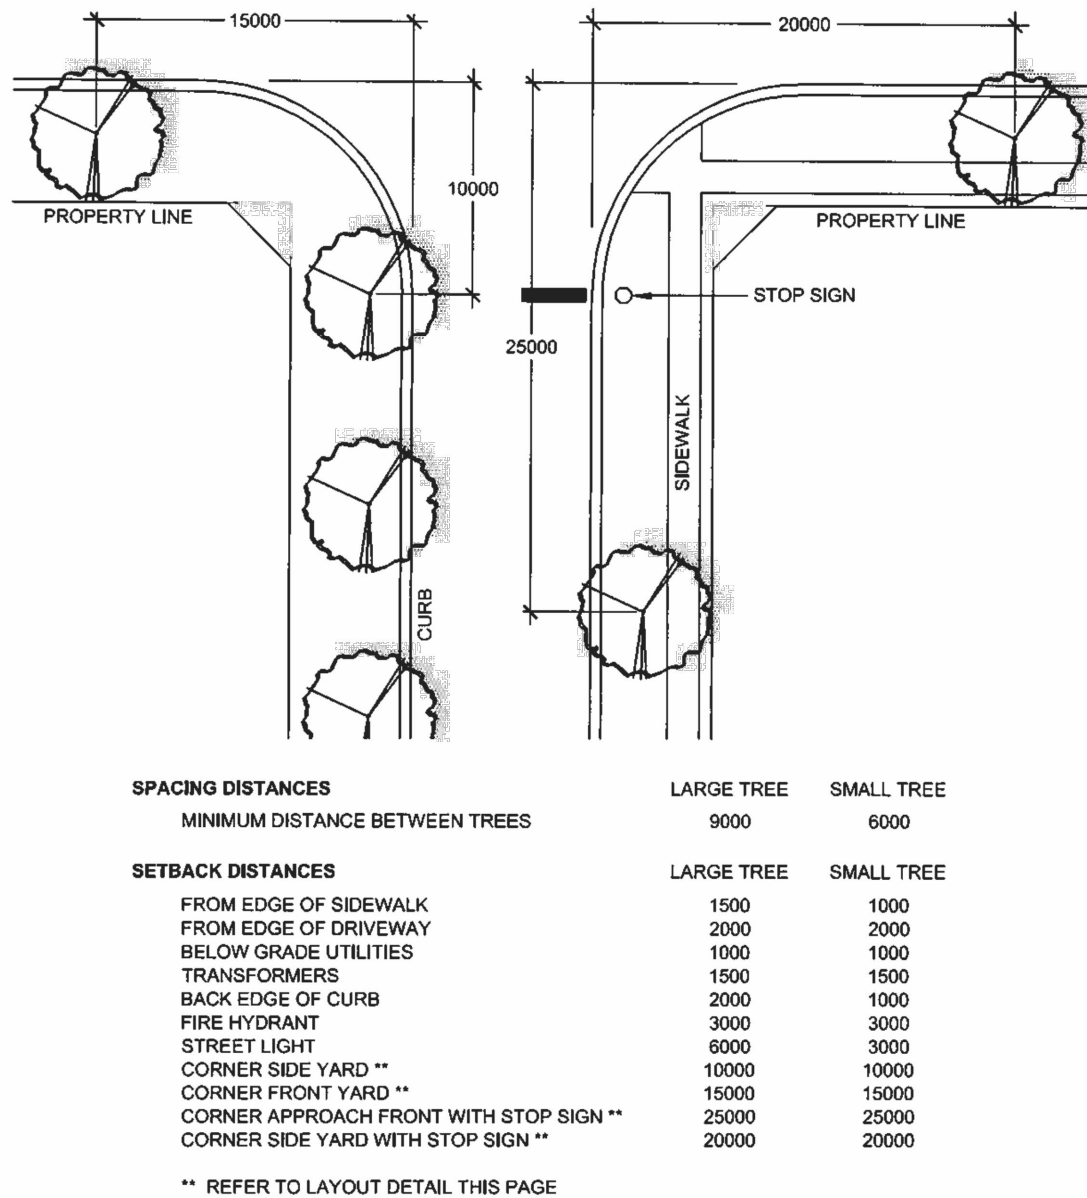

The City of
BARRIE
STANDARD DETAIL


STREET TREE LAYOUT

APPROVED
DATE: June 11/15
DIRECTOR OF ENGINEERING

REV No. 1 DATE: JUNE 2015
SCALE: N.T.S.
BSD-1315
FORMERLY BSD-28

NOTES

1. DECIDUOUS TREE PLANTING SHALL BE AS PER BARRIE STANDARD DETAILS BSD-1310 AND BSD-1311, EXCEPT AS NOTED BELOW.
2. BURLAP TRUNK WRAP MAY BE INSTALLED BY THE CONTRACTOR ONCE THE CONDITION OF TRUNKS HAS BEEN REVIEWED AND APPROVED BY THE LANDSCAPE ARCHITECT.
3. TIES SHALL BE 50mm WIDE BURLAP STRIPS.

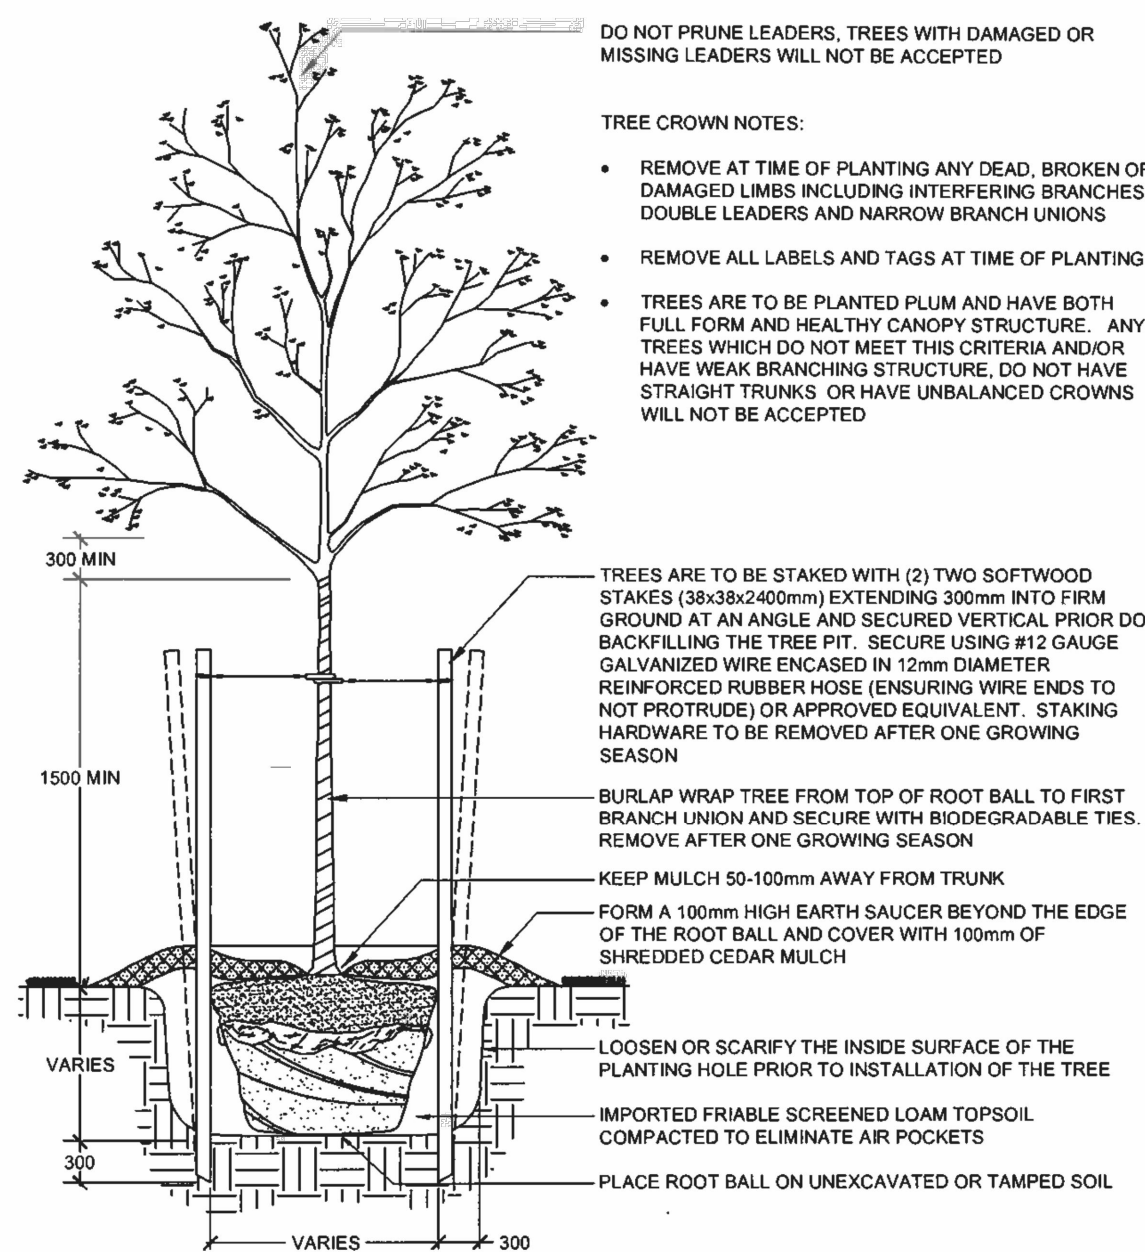


1. ALL CALIPER TREE PLANTING SHALL HAVE A MINIMUM 600mm DIAMETER ROOT BALL.
2. CUT AND REMOVE ALL WIRE, ROPE AND BURLAP FROM THE TOP 150mm OF THE ROOT BALL AT THE TIME OF PLANTING.
3. FOR POORLY DRAINED OR COMPACTED SOILS THE ROOT BALL SHALL BE PLACED SO THAT THE ROOT COLLAR IS A MAXIMUM OF 100mm ABOVE THE FINISHED GRADE. FOR ALL OTHER INSTALLATIONS THE ROOT COLLAR SHALL BE AT OR 50mm ABOVE FINISHED GRADE.
4. ALL TREES WITHIN 3.0m OF A SIDEWALK OR DRIVEWAY MUST ALSO HAVE A COORDINATED INSTALLATION OF AN APPROVED ROOT BARRIER INSTALLED IN ADDITION TO THE TREE FOR ALL STREETSCAPE APPLICATIONS.
5. ALL TWINE AND BURLAP MUST BE BIODEGRADABLE (UNTREATED).
6. ALL DIMENSIONS ARE IN MILLIMETRES UNLESS OTHERWISE NOTED.

The City of
BARRIE
STANDARD DETAIL

DECIDUOUS TREE PLANTING DETAIL

APPROVED
DATE: June 11/15
DIRECTOR OF ENGINEERING

REV No. 4 DATE: JUNE 2015
SCALE: N.T.S.
BSD-1310
FORMERLY BSD-29

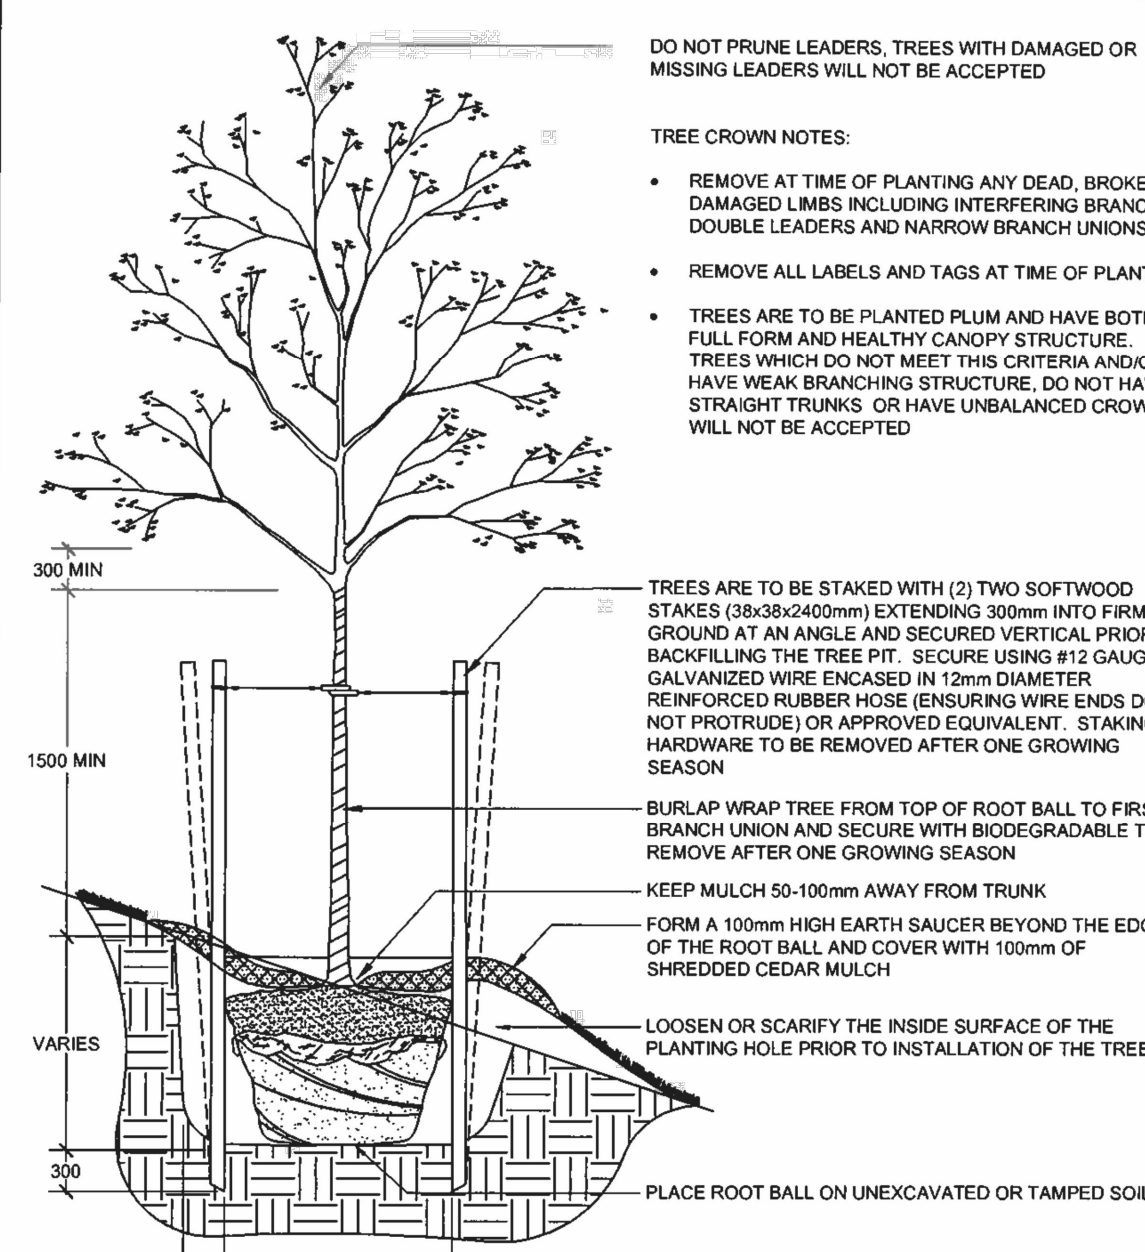

1. ALL CALIPER TREE PLANTING SHALL HAVE A MINIMUM 600mm DIAMETER ROOT BALL.
2. CUT AND REMOVE ALL WIRE, ROPE AND BURLAP FROM THE TOP 150mm OF THE ROOT BALL AT THE TIME OF PLANTING.
3. EXCAVATION TO BE BACKFILLED WITH IMPORTED FRIABLE SCREENED TOPSOIL WHICH IS TO BE FIRMLY COMPACTED TO ELIMINATE AIR POCKETS AND PREVENT SETTLEMENT.
4. EXPOSED SOIL SHALL BE RE-SODDED OR IN A RESTORATION ENVIRONMENT SEEDED WITH A SIMCOE COUNTY NATIVE SEED MIX AND ANNUAL RYE NURSE CROP.
5. ALL TWINE AND BURLAP MUST BE BIODEGRADABLE (UNTREATED).
6. ALL DIMENSIONS ARE IN MILLIMETRES UNLESS OTHERWISE NOTED.


The City of
BARRIE
STANDARD DETAIL

DECIDUOUS TREE PLANTING ON SLOPE

APPROVED
DATE: June 11/15
DIRECTOR OF ENGINEERING

REV No. 1 DATE: JUNE 2015
SCALE: N.T.S.
BSD-1311

1 LD2 GENERAL TREE PLANTING NOTES

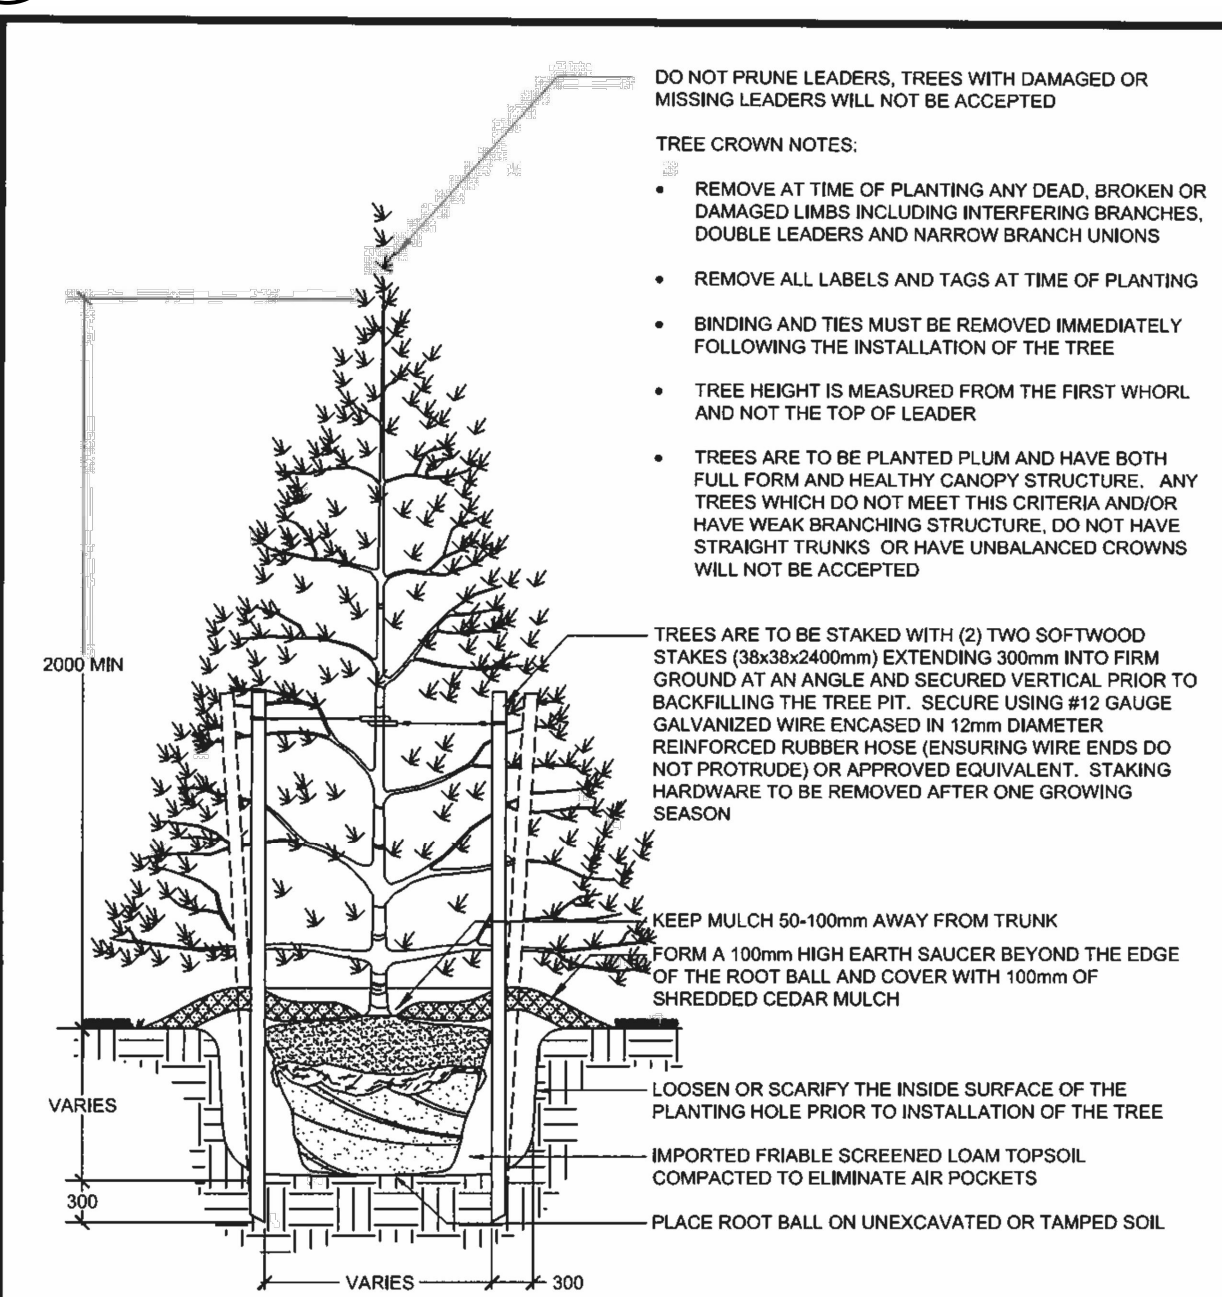


1. ALL CONIFEROUS TREE PLANTING SHALL HAVE A MINIMUM 600mm DIAMETER ROOT BALL.
2. CUT AND REMOVE ALL WIRE, ROPE AND BURLAP FROM THE TOP 150mm OF THE ROOT BALL AT THE TIME OF PLANTING.
3. FOR POORLY DRAINED OR COMPACTED SOILS THE ROOT BALL SHALL BE PLACED SO THAT THE ROOT COLLAR IS A MAXIMUM OF 100mm ABOVE THE FINISHED GRADE. FOR ALL OTHER INSTALLATIONS THE ROOT COLLAR SHALL BE AT OR 50mm ABOVE FINISHED GRADE.
4. ALL TWINE AND BURLAP MUST BE BIODEGRADABLE (UNTREATED).
5. ALL DIMENSIONS ARE IN MILLIMETRES UNLESS OTHERWISE NOTED.

The City of
BARRIE
STANDARD DETAIL

CONIFEROUS TREE PLANTING DETAIL

APPROVED
DATE: June 11/15
DIRECTOR OF ENGINEERING

REV No. 4 DATE: JUNE 2015
SCALE: N.T.S.
BSD-1312
FORMERLY BSD-30

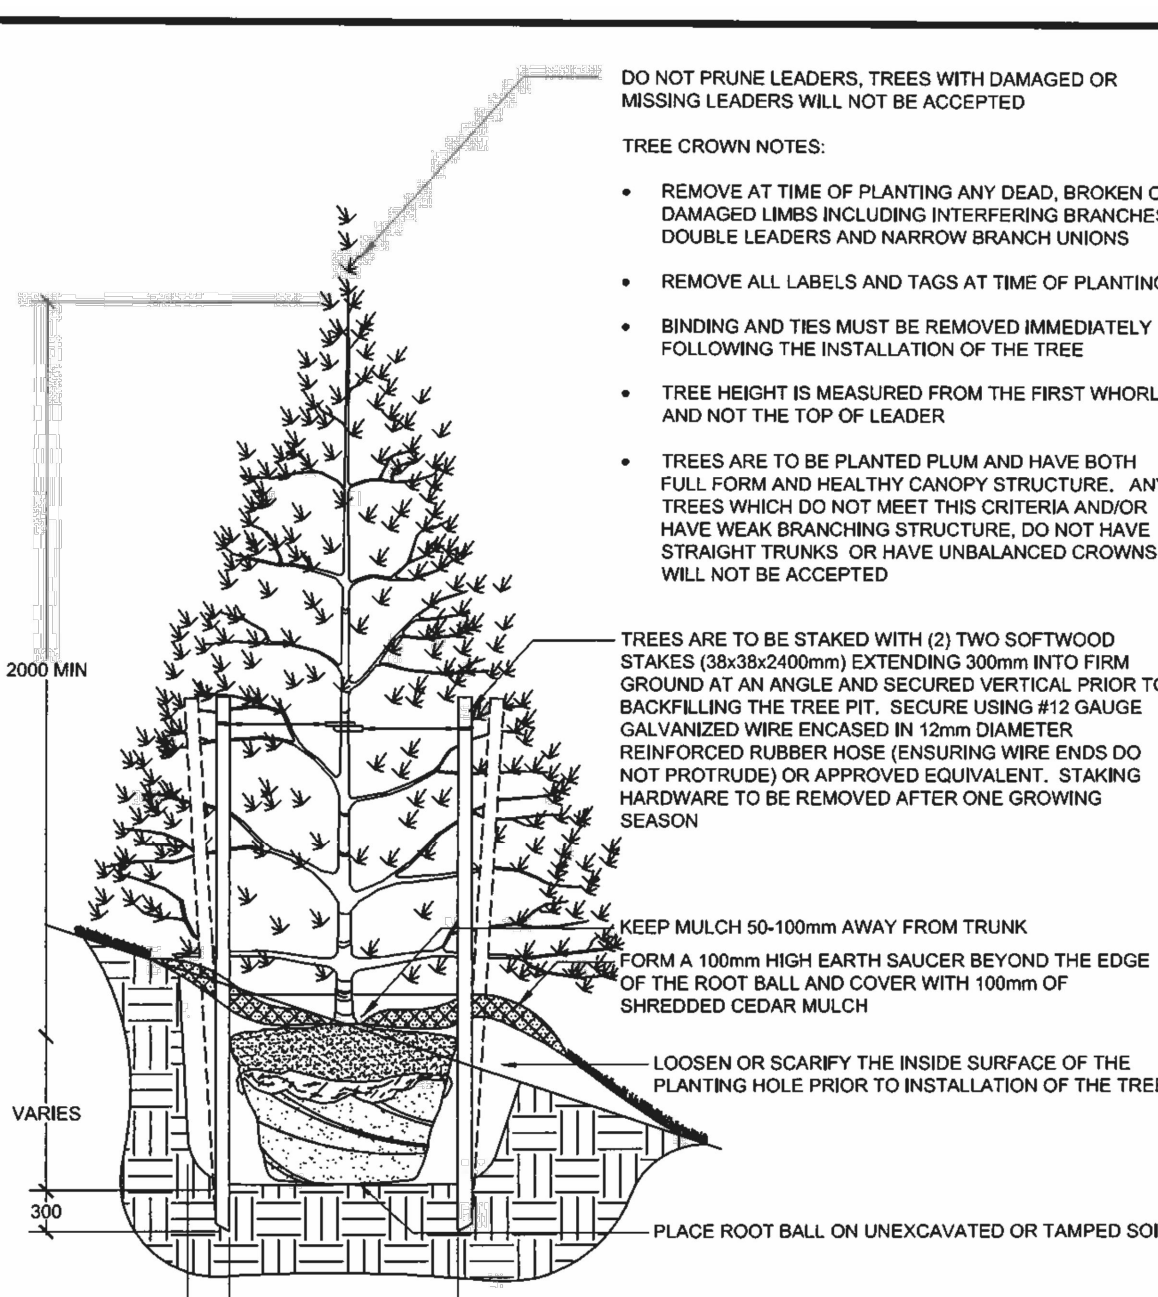

1. ALL CONIFEROUS TREE PLANTING SHALL HAVE A MINIMUM 600mm DIAMETER ROOT BALL.
2. CUT AND REMOVE ALL WIRE, ROPE AND BURLAP FROM THE TOP 150mm OF THE ROOT BALL AT THE TIME OF PLANTING.
3. EXCAVATION TO BE BACKFILLED WITH IMPORTED FRIABLE SCREENED TOPSOIL WHICH IS TO BE FIRMLY COMPACTED TO ELIMINATE AIR POCKETS AND PREVENT SETTLEMENT.
4. EXPOSED SOIL SHALL BE RE-SODDED OR IN A RESTORATION ENVIRONMENT SEEDED WITH A SIMCOE COUNTY NATIVE SEED MIX AND ANNUAL RYE NURSE CROP.
5. ALL TWINE AND BURLAP MUST BE BIODEGRADABLE (UNTREATED).
6. ALL DIMENSIONS ARE IN MILLIMETRES UNLESS OTHERWISE NOTED.

The City of
BARRIE
STANDARD DETAIL

CONIFEROUS TREE PLANTING ON SLOPE

APPROVED
DATE: June 11/15
DIRECTOR OF ENGINEERING

REV No. 1 DATE: JUNE 2015
SCALE: N.T.S.
BSD-1313

2 LD2 DECIDUOUS TREE PLANTING

GENERAL NOTES

1.0 PLANTING

1. PLANT MATERIAL SHALL BE IN ACCORDANCE WITH THE CANADIAN LANDSCAPE STANDARD (LATEST EDITION), PUBLISHED BY THE CANADIAN NURSERY LANDSCAPE ASSOCIATION AND THE CANADIAN SOCIETY OF LANDSCAPE ARCHITECTS, EXCEPT WHERE SPECIFIED OTHERWISE.
2. ALL PLANTS SHALL BE SUPPLIED AS SPECIFIED IN THE 'PLANT LIST'. SUBSTITUTIONS WILL NOT BE ACCEPTED UNLESS APPROVED IN WRITING BY THE LANDSCAPE ARCHITECT.
3. ALL MATERIALS TO BE APPROVED BY LANDSCAPE ARCHITECT PRIOR TO INSTALLATION.
4. MULCH TO BE SHREDDED CEDAR BARK FREE OF DYES AND CHEMICALS, OR APPROVED EQUAL.
5. PLANTING SOIL MIXTURE SHALL BE 50% SCREENED TOPSOIL, 20% COARSE SAND, AND 30% COMPOST, AS SPECIFIED. CONTRACTOR SHALL PROVIDE SOURCE AND SAMPLE OF SOIL MIXTURE, AS SPECIFIED, FOR APPROVAL PRIOR TO COMMENCING WORK.
6. TREE STAKES TO BE 38 x 38 x 2400mm SOFTWOOD STAKES.
7. TIES SHALL BE 50mm WIDE BURLAP STRIPS LOOPED IN A LOOSE FIGURE 8 OR ANOTHER WOVEN BIODEGRADABLE TIE SYSTEM THAT REMAINS FLEXIBLE DURING WINTER MONTHS. ROPE IS NOT ACCEPTABLE.
8. STAKES AND TIES SHALL BE REMOVED 1 YEAR AFTER PLANTING.
9. CONTRACTOR IS RESPONSIBLE FOR REMOVAL AND OFFSITE DISPOSAL OF EXCAVATED MATERIAL FROM PLANTING BED CONSTRUCTION AND TREE PIT EXCAVATION.
10. WHERE CONTINUOUS MULCHED UNDERSTOREY IS SHOWN, PROVIDE A 75mm DEEP CONTINUOUS LAYER OF MULCH, AS SPECIFIED.
11. CONTRACTOR IS RESPONSIBLE FOR REMOVAL AND OFFSITE DISPOSAL OF EXCAVATED MATERIAL FROM TREE PIT, SHRUB HOLE, AND PLANTING BED CONSTRUCTION.

2.0 SODDING

1. SODDING SHALL BE IN ACCORDANCE WITH OPSS MUNI 803, UNLESS OTHERWISE SPECIFIED.
2. SOD SHALL BE NUMBER ONE GRADE TURFGRASS NURSERY SOD WITH A KENTUCKY BLUEGRASS SOD CLASSIFICATION.
3. SOD ALL DISTURBED AREAS UNLESS OTHERWISE INDICATED.
4. SOD SHALL BE GROWN AND SOLD IN ACCORDANCE WITH THE 'SPECIFICATIONS FOR TURFGRASS SOD FOR ONTARIO' PUBLISHED BY THE NURSERY SOD GROWERS ASSOCIATION (N.S.G.A.) AND SHALL BE ESPECIALLY SOWN AND CULTIVATED IN NURSERY FIELDS AS TURFGRASS CROP.
5. SODDING MAY BE PERFORMED AT ANY TIME BETWEEN APRIL 30 AND NOVEMBER 1. IF SOD IN LAID FOLLOWING NOVEMBER 1, ACCEPTANCE WILL BE DEFERRED UNTIL ONE MONTH AFTER START OF GROWING SEASON, PROVIDED ACCEPTANCE CONDITIONS ARE FULFILLED.

6. LAY SOD WITHIN 36 HOURS OF BEING LIFTED OR WITHIN 24 HOURS OF BEING LIFTED IF AIR TEMPERATURE EXCEEDS 20°.
7. ALL SODDING SHALL OCCUR WITHIN A WEEK OF TOPSOIL PLACEMENT AND FINISHED GRADING. THE CONTRACTOR WILL BE RESPONSIBLE FOR WEED ERADICATION IF THEY FAIL TO PLACE THE SPECIFIED SOD WITHIN THIS PERIOD.
8. DURING WET WEATHER ALLOW SOD TO DRY SUFFICIENTLY TO PREVENT TEARING DURING LIFTING AND HANDLING.
9. DURING DRY WEATHER, PROTECT SOD FROM DRYING OUT AND WATER SOD AS NECESSARY TO ENSURE ITS VITALITY AND PREVENT DROPPING OF SOIL IN HANDLING. DRY SOD WILL BE REJECTED.
10. ENSURE FINISHED SOD SURFACE IS FLUSH WITH ADJOINING GRASS AREAS, PAVEMENT OR TOP SURFACE OF CURBS.
11. ON SLOPES, LAY SOD SECTIONS LONGITUDINALLY ALONG CONTOURS AND START LAYING SOD AT THE BOTTOM OF THE SLOPE.
12. PEG SOD ON SLOPES STEEPER THAN 3 HORIZONTAL TO 1 VERTICAL. 100mm BELOW TOP EDGE AT 200mm ON CENTER FOR FIRST SOD SECTIONS ALONG CONTOURS OF SLOPES AND NOT LESS THAN 4 PEGS PER SQUARE METER WITH PEGS DRIVEN TO 50mm ABOVE SOIL SURFACE OF SOD SECTIONS.
13. SOD STAKING SHALL BE WITH WOODEN PEGS AT 17 x 8 x 200mm, OR APPROVED EQUAL.
14. WATER SOD IMMEDIATELY AFTER LAYING TO OBTAIN MOISTURE PENETRATION INTO TOP 100mm OF TOPSOIL.
15. PROVIDE CLOSE CONTACT BETWEEN THE SOD AND THE UNDERLYING ROOT ZONE MIX BY ROLLING WITH A LIGHT ROLLER. IMPERFECTIONS IN THE SURFACE LEVEL SHOULD BE CORRECTED PRIOR TO THE LAYING OF THE SOD AND NOT BY ROLLING WITH A HEAVY ROLLER. USE OF HEAVY ROLLER TO CORRECT GRADE IRREGULARITIES IS NOT PERMITTED.
16. MAINTENANCE DURING THE ESTABLISHMENT PERIOD SHALL CONSIST OF BUT NOT BE LIMITED TO WATERING IN SUFFICIENT QUANTITIES AND AT REQUIRED FREQUENCY TO MAINTAIN CONTINUOUS SUBSOIL MOISTURE IMMEDIATELY UNDER SOD TO A DEPTH OF 75-100mm; ROLLING TO REMOVE MINOR DEPRESSIONS OR IRREGULARITIES; WEED CONTROL TO ENSURE THAT NON-SPECIFIED VEGETATION SHALL NOT EXCEED 5%, AND MOWING AT LEAST TWICE TO MAINTAIN GRASS AT 40MM HEIGHT (AFTER GRASS REACHED 60MM HEIGHT).
17. REMOVE WOODEN SOD PEGS AFTER SOD HAS ESTABLISHED WITH APPROVAL OF THE CONSULTANT.

CONTRACT DRAWINGS

CONTRACTOR MUST VERIFY ALL DIMENSIONS AND BE RESPONSIBLE FOR SAME. ANY DISCREPANCIES MUST BE REPORTED TO THE CONSULTANT BEFORE COMMENCING WORK. DRAWINGS ARE NOT TO BE SCALED.

ENVISION-TATHAM CLAIMS COPYRIGHT TO THIS DOCUMENT WHICH MAY NOT BE USED FOR ANY PURPOSE OTHER THAN THAT PROVIDED IN THE CONTRACT BETWEEN THE OWNER/CLIENT AND THE LANDSCAPE ARCHITECT WITHOUT THE EXPRESS CONSENT OF ENVISION-TATHAM

NOTES

1. ALL DIMENSIONS IN MILLIMETERS UNLESS OTHERWISE INDICATED.

NO.	REVISIONS	DATE	INITIAL
4.	REVISED AS PER CLIENT COMMENTS	JUN. 12/19	AB
3.	CLIENT REVIEW	JUN. 7/19	AB
2.	REVISED AS PER CLIENT COMMENTS	MAR. 13/19	AB
1.	FIRST SUBMISSION	FEB. 14/19	AB

APPROVED



PARKSHORE VILLAGE
196 BURTON AVENUE
CITY OF BARRIE

LANDSCAPE DETAILS

ENVISION-TATHAM

115 Sandford Fleming Drive,
Suite 200, Collingwood,
ON L9Y 5A6
Tel. 705.445.0422
inquiry@envision-tatham.com

SCALE: AS SHOWN

JOB NO. ET113003-2

DESIGN: AB


CHECKED: AB

DWG.

LD-2

DRAWN: AUS

DATE: FEB. 14, 2019

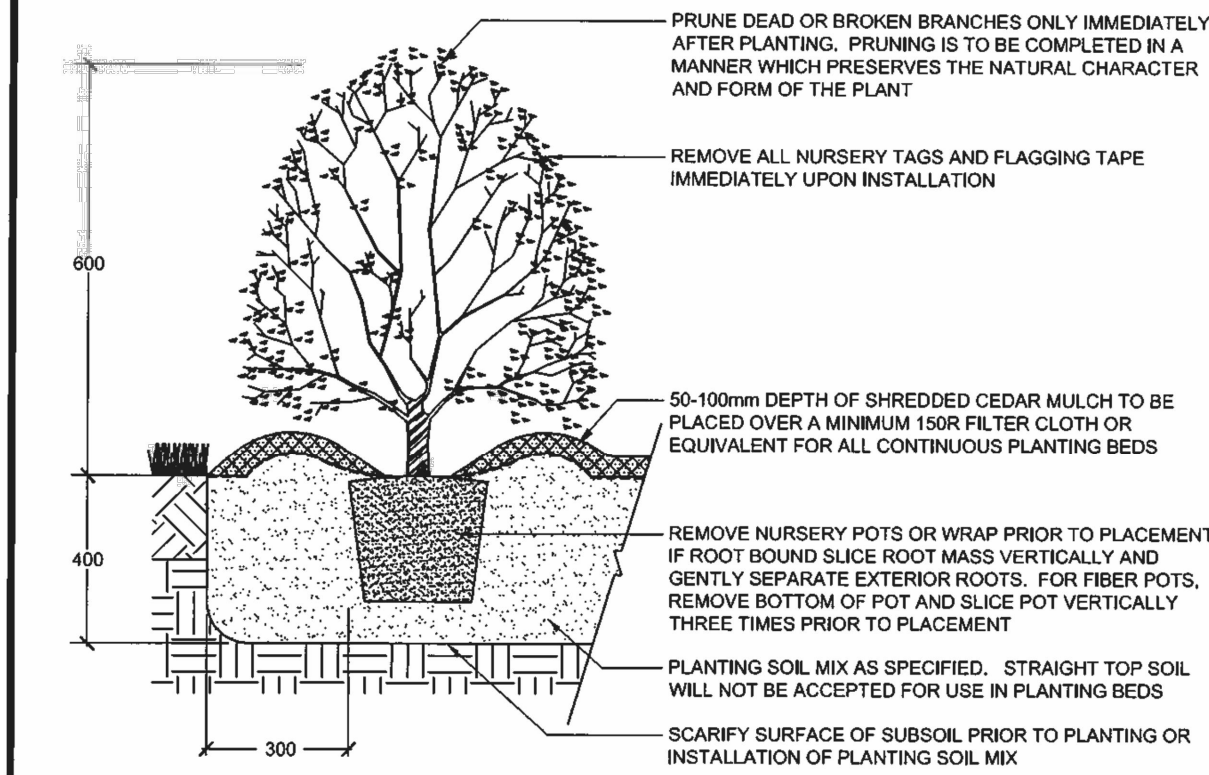



1. PLANTING METHOD ILLUSTRATED APPLIES TO CONTAINER / POTTED MATERIAL ONLY.
2. PLANTING DETAIL DOES NOT SPECIFICALLY RELATE TO ANY PARTICULAR SPECIES AND SHALL BE APPLIED TO BOTH DECIDUOUS AND CONIFEROUS POTTED MATERIAL.
3. SET SHRUBS 50mm HIGHER THAN GRADE TO ALLOW FOR SETTLEMENT.
4. ALL SHRUB PLANTING IS TO OCCUR IN CONTINUOUS MULCHED PLANTING BEDS WITH WEED CONTROL / FILTER FABRIC.
5. DO NOT COVER THE BASE OF SHRUB WITH MULCH.
6. ALL SOIL SHALL BE ADEQUATELY COMPACTED TO PREVENT AIR POCKETS AND SETTLEMENT.
7. ALL DIMENSIONS ARE IN MILLIMETRES UNLESS OTHERWISE NOTED.

APPROVED
DATE: June 11/15
DIRECTOR OF ENGINEERING

REV NO. 4
DATE: JUNE 2015
SCALE: N.T.S.
BSD-1314
FORMERLY BSD-31

1 LD3 SHRUB PLANTING

NTS

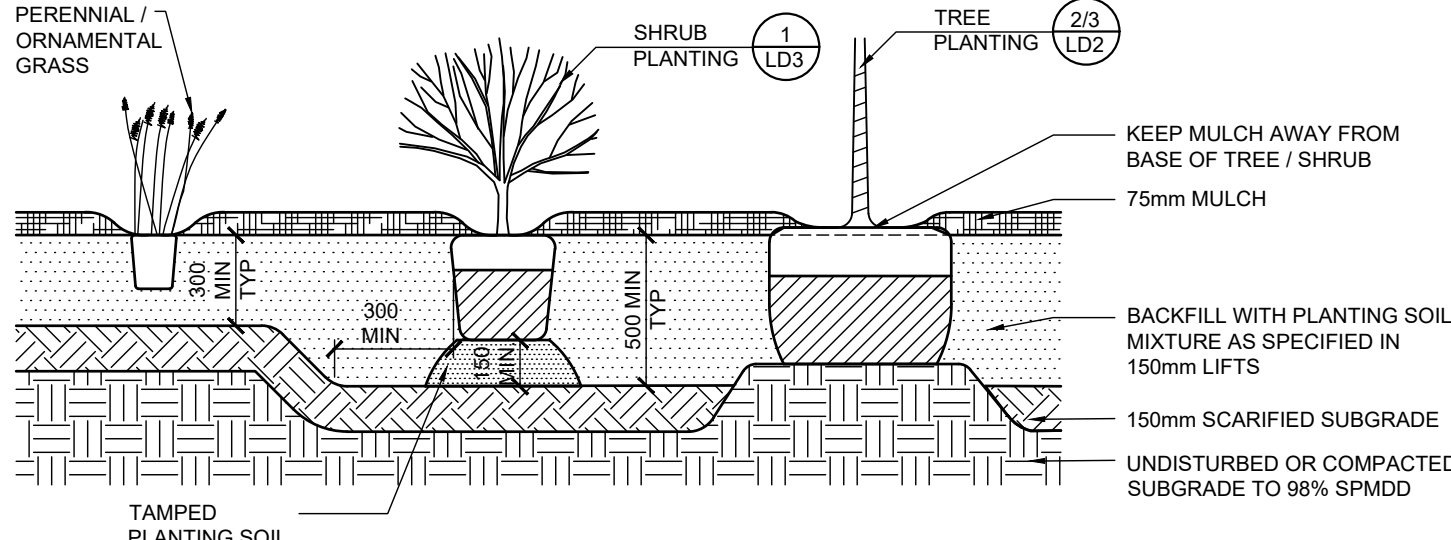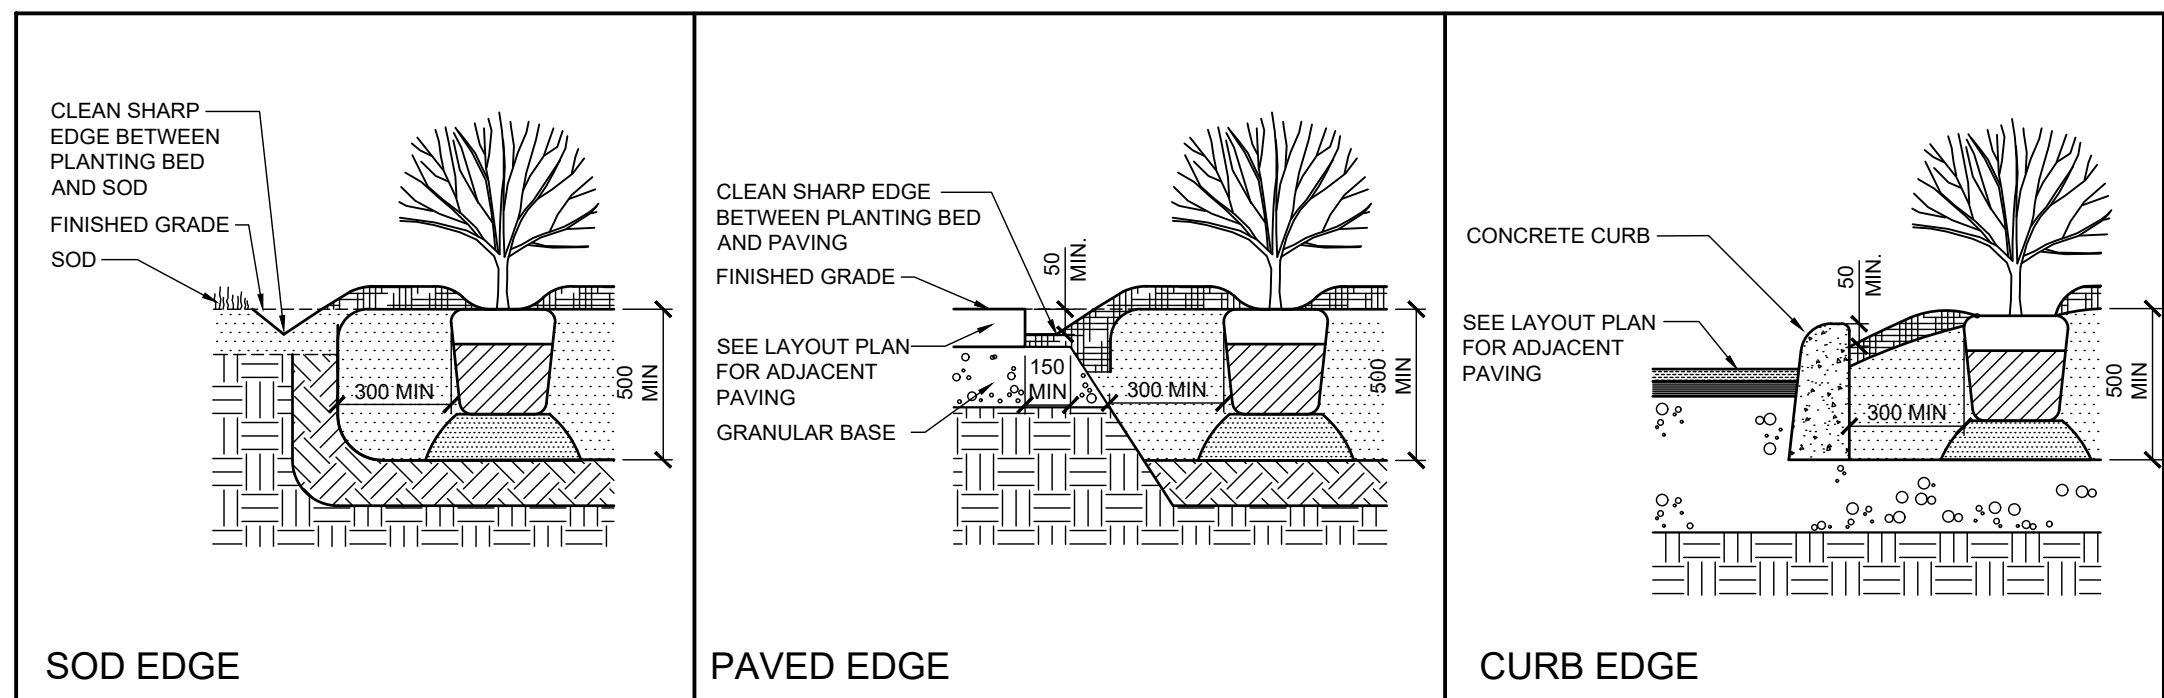

- NOTES
1. ALL MATERIALS ARE SPECIFIED IN THE GENERAL PLANTING NOTES.
 2. DO NOT ALLOW AIR POCKETS WHEN BACKFILLING.
 3. ENSURE SOIL SETTLEMENT HAS OCCURRED PRIOR TO MULCHING.
 4. PLANTING SOIL DEPTH MAY BE 300mm (MIN.) UNDER PERENNIALS.
 5. CONTRACTOR IS RESPONSIBLE FOR REMOVAL AND OFFSITE DISPOSAL OF EXCAVATED MATERIAL FROM PLANTING BED CONSTRUCTION.

2 LD3 MULCHED PLANTING BED

NTS

CONTRACT DRAWINGS

CONTRACTOR MUST VERIFY ALL DIMENSIONS AND BE RESPONSIBLE FOR SAME. ANY DISCREPANCIES MUST BE REPORTED TO THE CONSULTANT BEFORE COMMENCING WORK. DRAWINGS ARE NOT TO BE SCALED.

ENVISION-TATHAM CLAIMS COPYRIGHT TO THIS DOCUMENT WHICH MAY NOT BE USED FOR ANY PURPOSE OTHER THAN THAT PROVIDED IN THE CONTRACT BETWEEN THE OWNER/CLIENT AND THE LANDSCAPE ARCHITECT WITHOUT THE EXPRESS CONSENT OF ENVISION-TATHAM

- NOTES
1. ALL DIMENSIONS IN MILLIMETERS UNLESS OTHERWISE INDICATED.

NO.	REVISIONS	DATE	INITIAL
4.	REVISED AS PER CLIENT COMMENTS	JUN. 12/19	AB
3.	CLIENT REVIEW	JUN. 7/19	AB
2.	REVISED AS PER CLIENT COMMENTS	MAR. 13/19	AB
1.	FIRST SUBMISSION	FEB. 14/19	AB

APPROVED



PARKSHORE VILLAGE
196 BURTON AVENUE
CITY OF BARRIE

LANDSCAPE DETAILS

ENVISIONTATHAM

115 Sandford Fleming Drive,
Suite 200, Collingwood,
ON L9Y 5A6
Tel. 705.445.0422
inquiry@envision-tatham.com

SCALE: AS SHOWN	JOB NO. ET113003-2
DESIGN: AB	CHECKED: AB
DRAWN: AJS	DATE: FEB. 14, 2019
DWG.	LD-3