
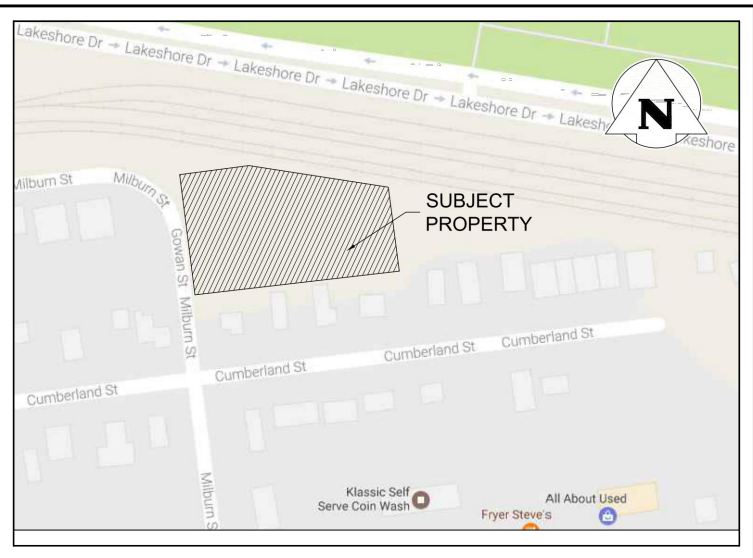


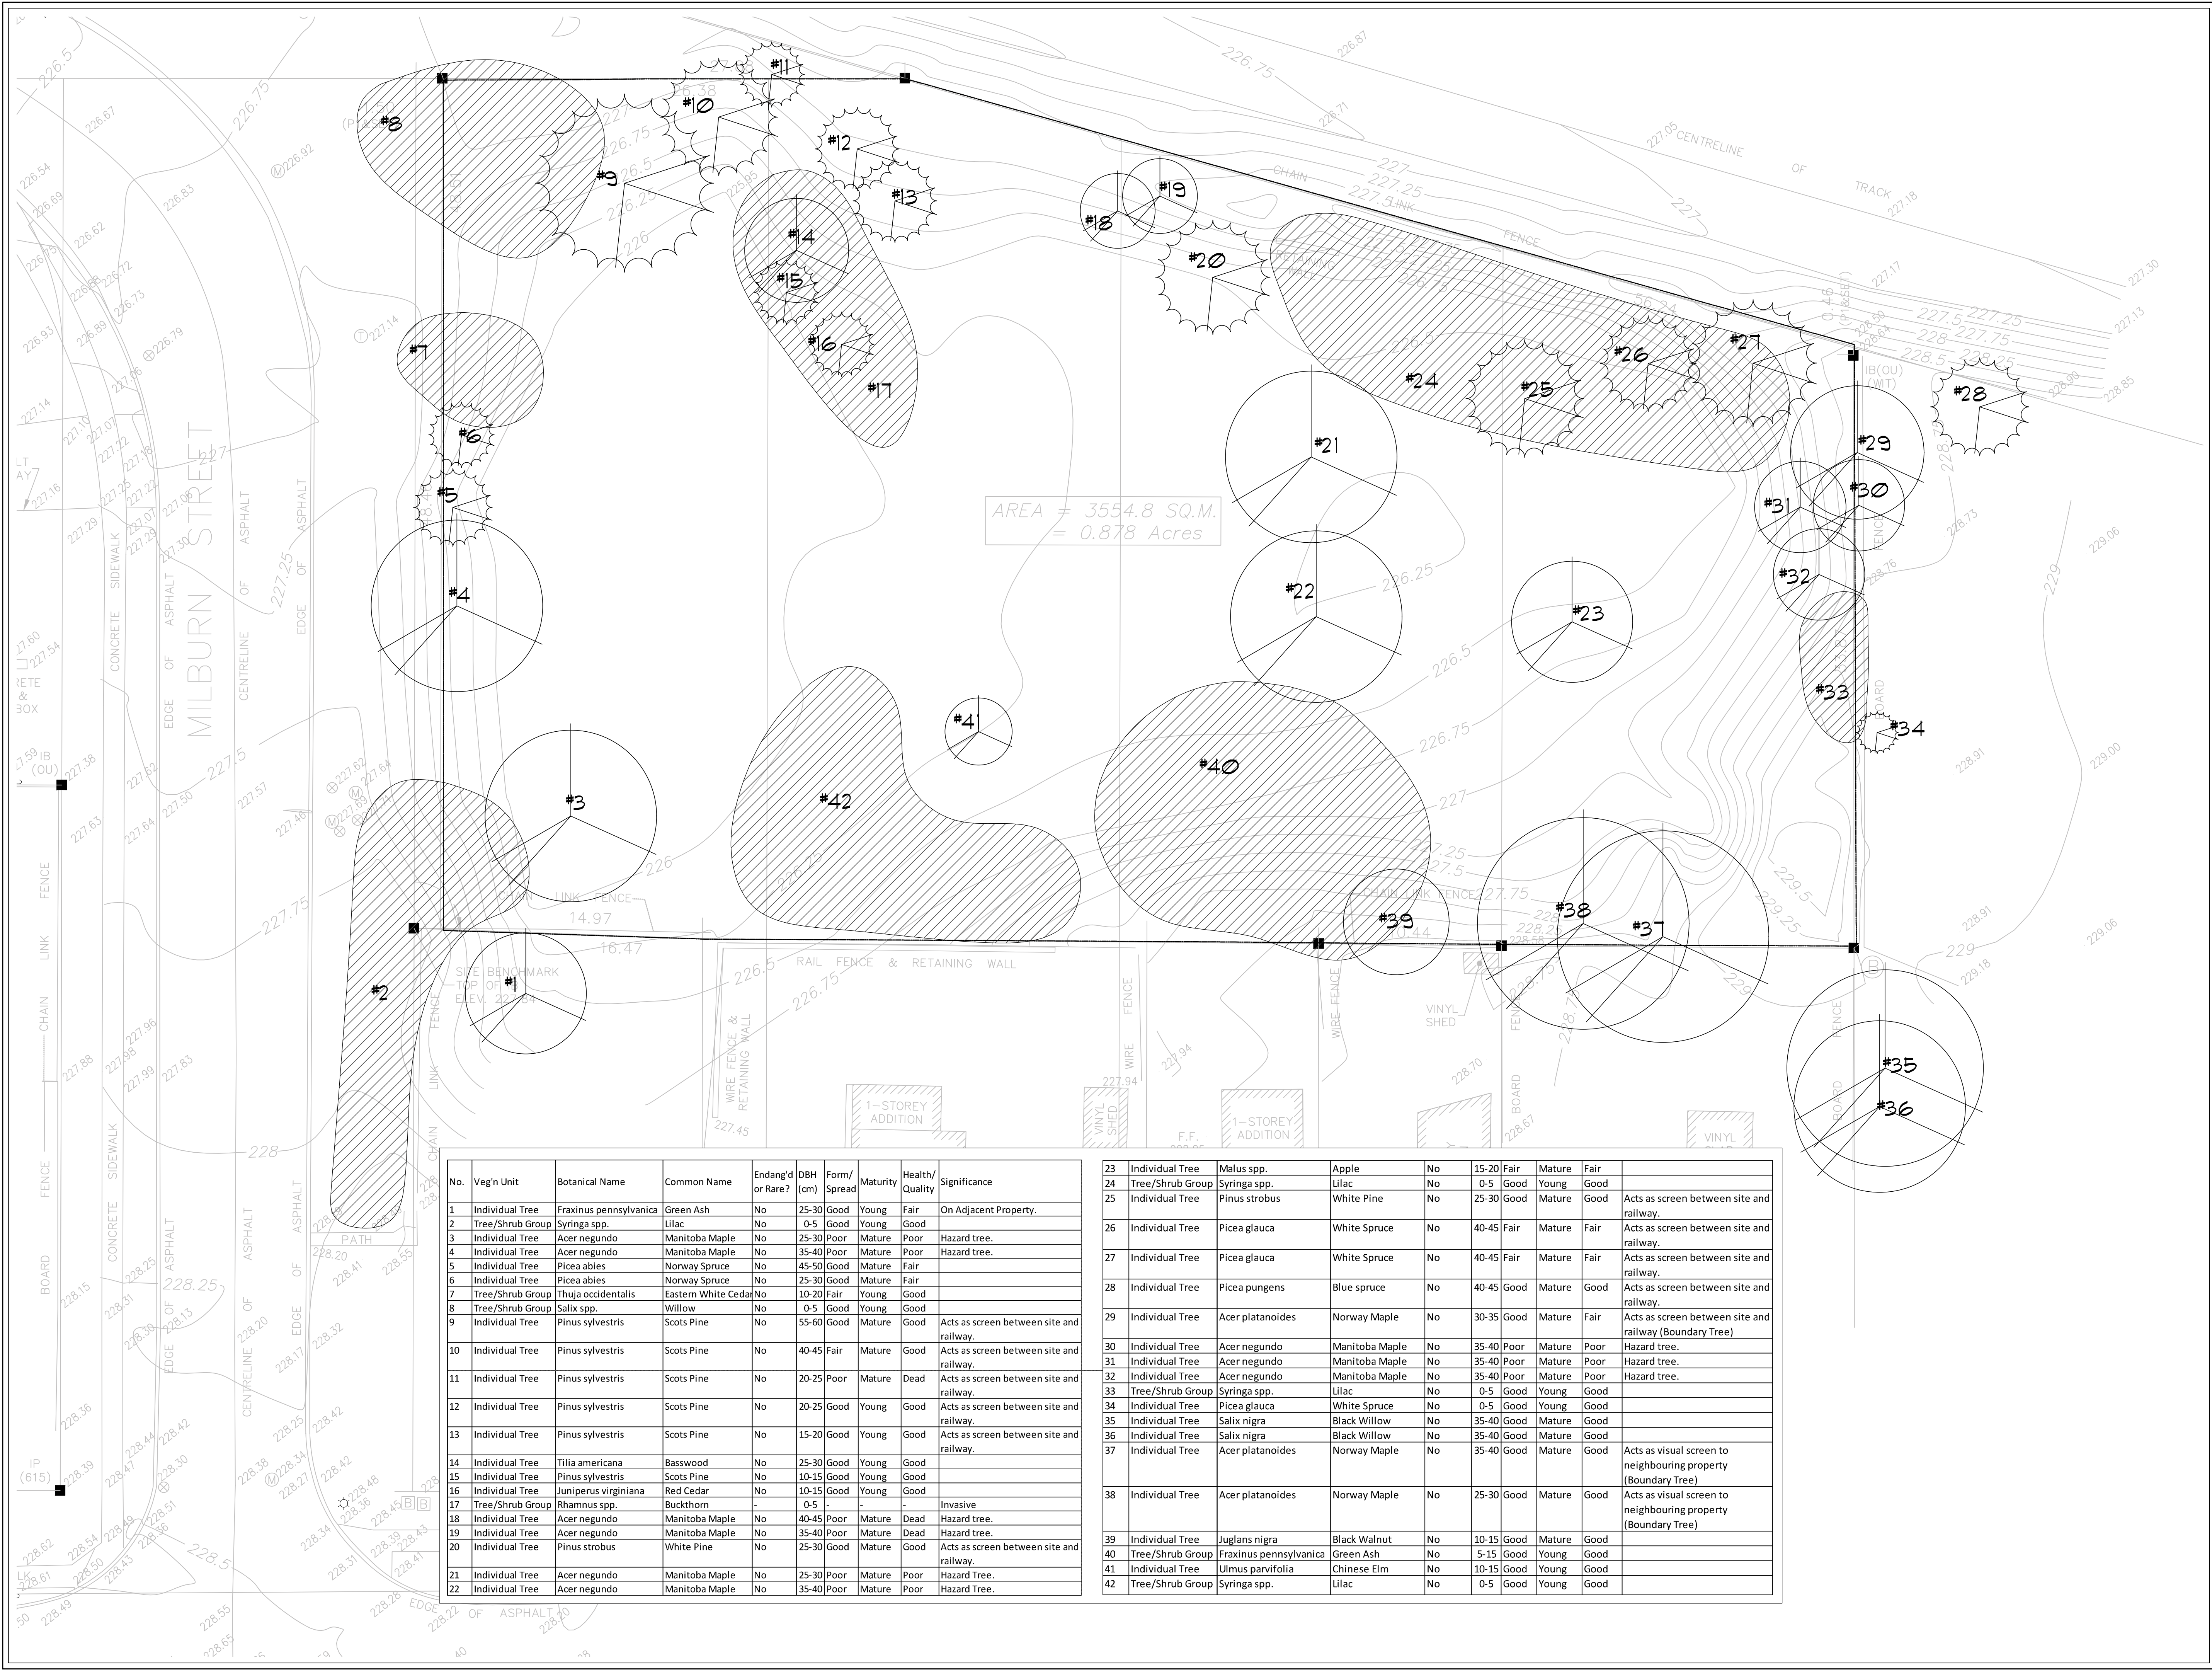

LEGEND :

- EXISTING DECIDUOUS TREE
- EXISTING CONIFEROUS TREE
- EXISTING TREE GROUPING
- PROPERTY LINE

NOTES:

- PRELIMINARY ONLY. NOT FOR CONSTRUCTION.
- ALL DIMENSIONS IN MILLIMETERS UNLESS NOTED OTHERWISE.

NO.	DATE	REVISION DESCRIPTION	BY
5	JAN. 10, '18	SFA 3 SUBMISSION	SM
4	OCT. 24 '18	SFA 2 REVISIONS	SM
3	FEB. 13, '18	GENERAL REVISIONS	SM
2	NOV. 14, '17	GENERAL REVISIONS	SM
1	JULY 12, '17	TREE LOCATION REVISIONS	SM

This drawing has been created electronically. Handwritten or manual revisions to the drawing are only valid when accompanied by the Landscape Architect's initials.

Contractor must verify all dimensions on the project and report any discrepancy to the Landscape Architect before proceeding with the work.

All drawings and specifications are the property of the Landscape Architect.

All drawings to be used for construction only when signed by the Landscape Architect.

Stefan Bolliger
signed

November 27, 2018
date

STEFAN BOLLIGER ASSOCIATES
Landscape Architects


58 Morrow Road
Barrie, Ontario L4N 3V8
TEL: 705 731 2142
www.stefanbolligerassociates.com
stefanbolliger@stefanbolligerassociates.com

Client: **ONE MILBURN INC.**

LOCATION: **1 MILBURN STREET
BARRIE, ONTARIO**

Drawing: **TREE INVENTORY PLAN**

SCALE: 1:125	DATE: JAN. 28, 2017
DRAWN BY: SB/SM	CHECKED BY: SB
PROJECT NO. 2017-0001	SHEET: L1

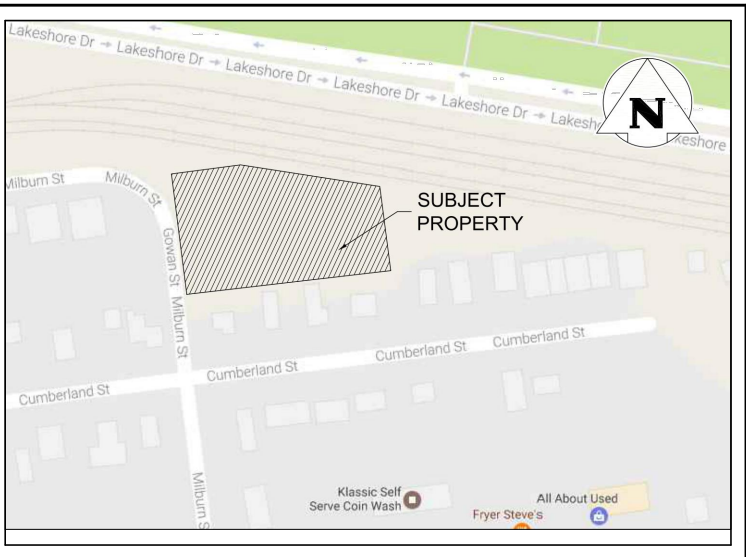

	RETAINED DECIDUOUS TREE
	RETAINED CONIFEROUS TREE
	REMOVED DECIDUOUS TREE
	REMOVED CONIFEROUS TREE
	RETAINED TREE GROUPING
	REMOVED TREE GROUPING
	TREE PROTECTION FENCE CITY OF BARRIE B&D 1232

2. ALL DIMENSIONS IN MILLIMETERS UNLESS NOTED OTHERWISE.


This drawing has been created electronically. Handwritten or manual revisions to the drawing are only valid when accompanied by the Landscape Architect's initials.

Contractor must verify all dimensions on the project and report any discrepancy to the Landscape Architect before proceeding with the work.


All drawings and specifications are the property of the Landscape Architect.

All drawings to be used for construction only when signed by the Landscape Architect.

November 27, 2019

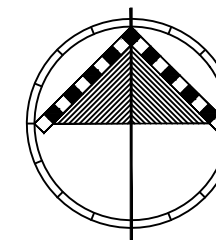

ASSOCIATION OF LANDSCAPE ARCHITECTS
STEFAN BOLLIGER
MEMBER

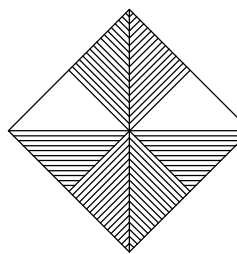

STEFAN BOLLIGER ASSOCIATES
Landscape Architects

58 Morrow Road
Barrie, Ontario L4N 3V8
TEL: 705 737 2142
www.stefanbolligerassociates.com
stefan.bolliger@stefanbolligerassociates.com

Client:

ONE MILBURN INC

LOCATION


MILBURN STREET
BARRIE, ONTARIO

TREE PRESERVATION PLAN

SCALE: 1:150 DATE: JAN. 28, 2017

DRAIN BY: SB/SM


PROJECT NO. 2017-0001	SHEET: L2
-----------------------	-----------

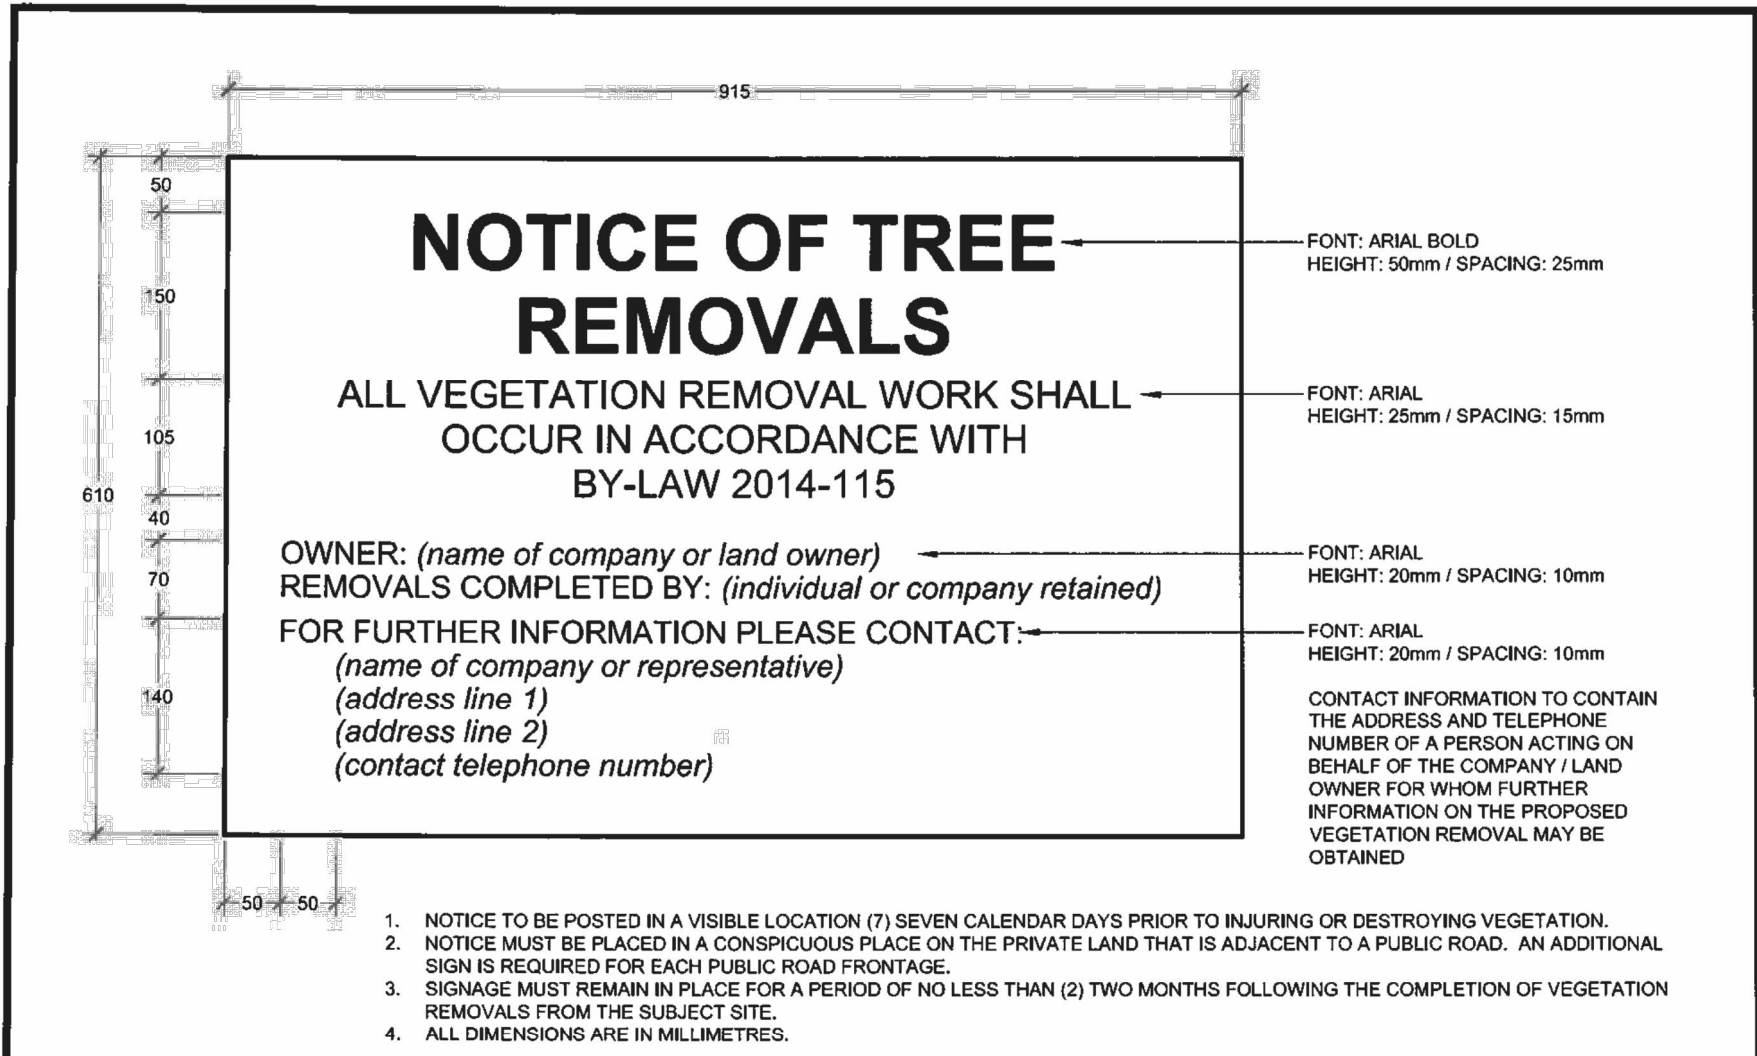


The City of BARRIE STANDARD DETAIL	TREE REMOVAL NOTIFICATION TEMPLATE	REV No. 1	DATE: JUNE 2015	APPROVED DATE: June 11/15.. ...SMU... DIRECTOR OF ENGINEERING
		SCALE: N.T.S.	BSD-1230	




The City of BARRIE STANDARD DETAIL	TREE PRESERVATION AREA TEMPLATE	REV No. 1	DATE: JUNE 2015	APPROVED DATE: June 11/15.. ...SMU... DIRECTOR OF ENGINEERING
		SCALE: N.T.S.	BSD-1231	

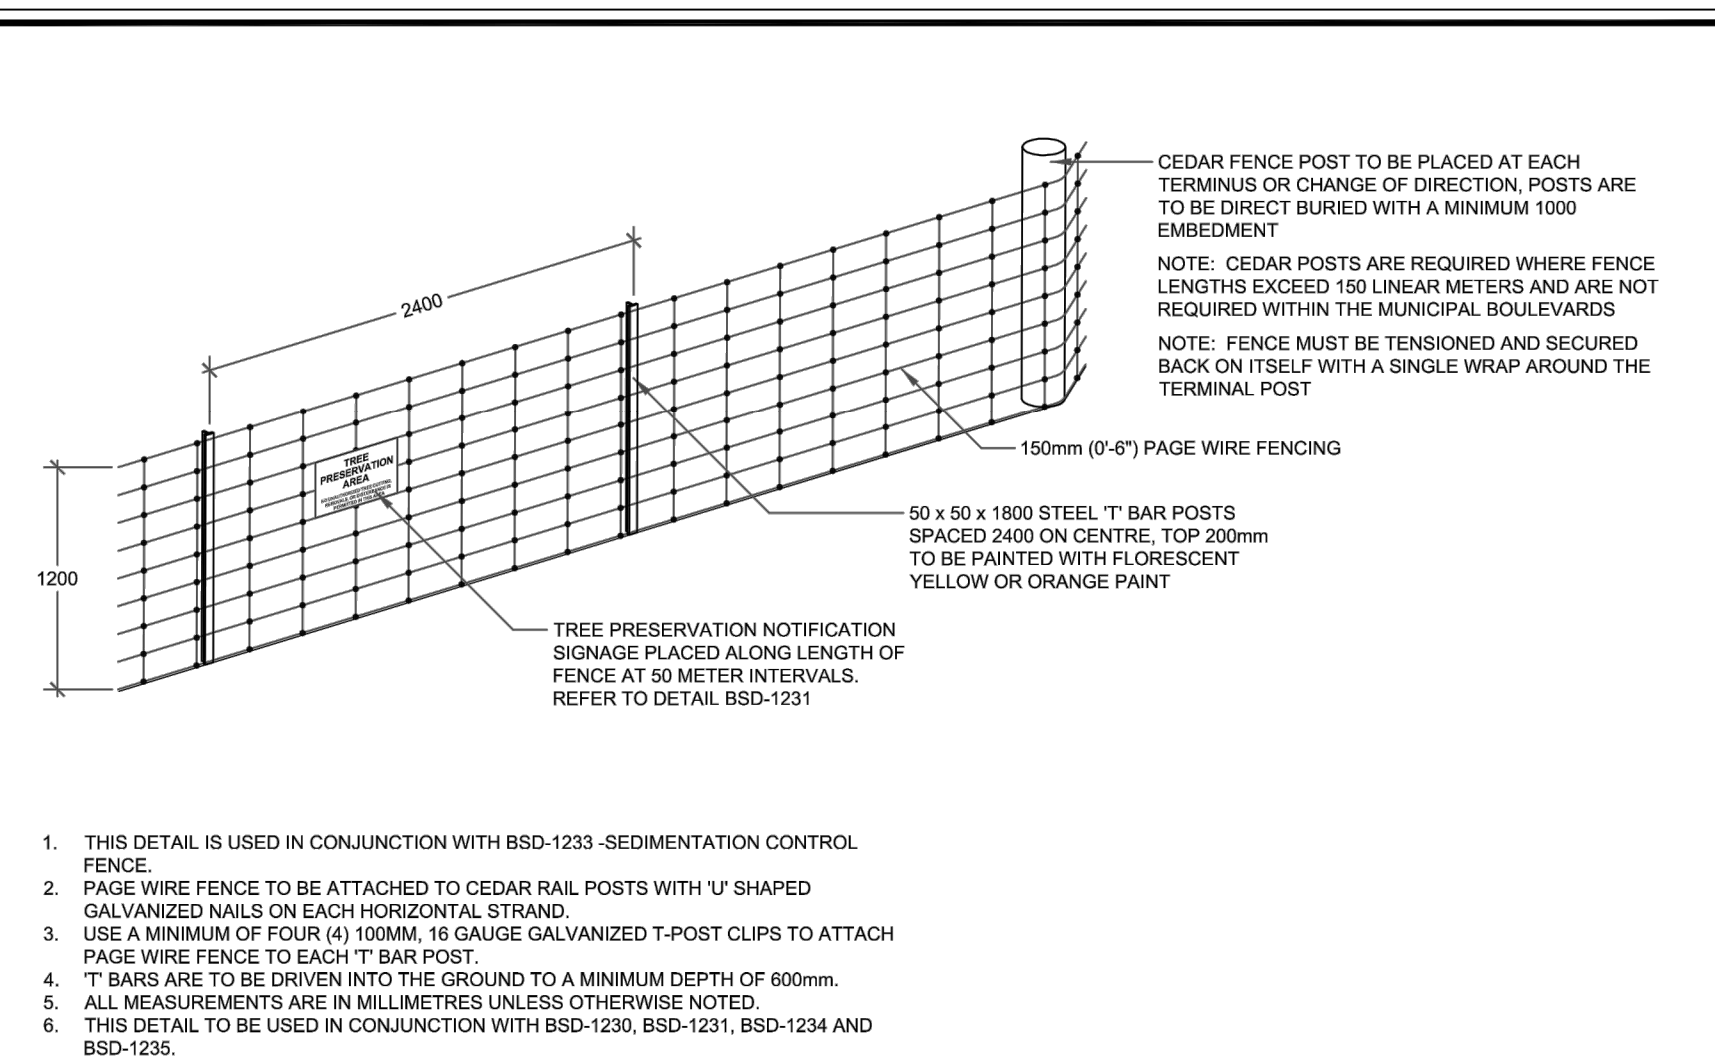


The City of BARRIE STANDARD DETAIL	TREE PRESERVATION FENCING	REV No. 1	DATE: JUNE 2015	APPROVED DATE: June 11/15.. ...SMU... DIRECTOR OF ENGINEERING
		SCALE: N.T.S.	BSD-1232	

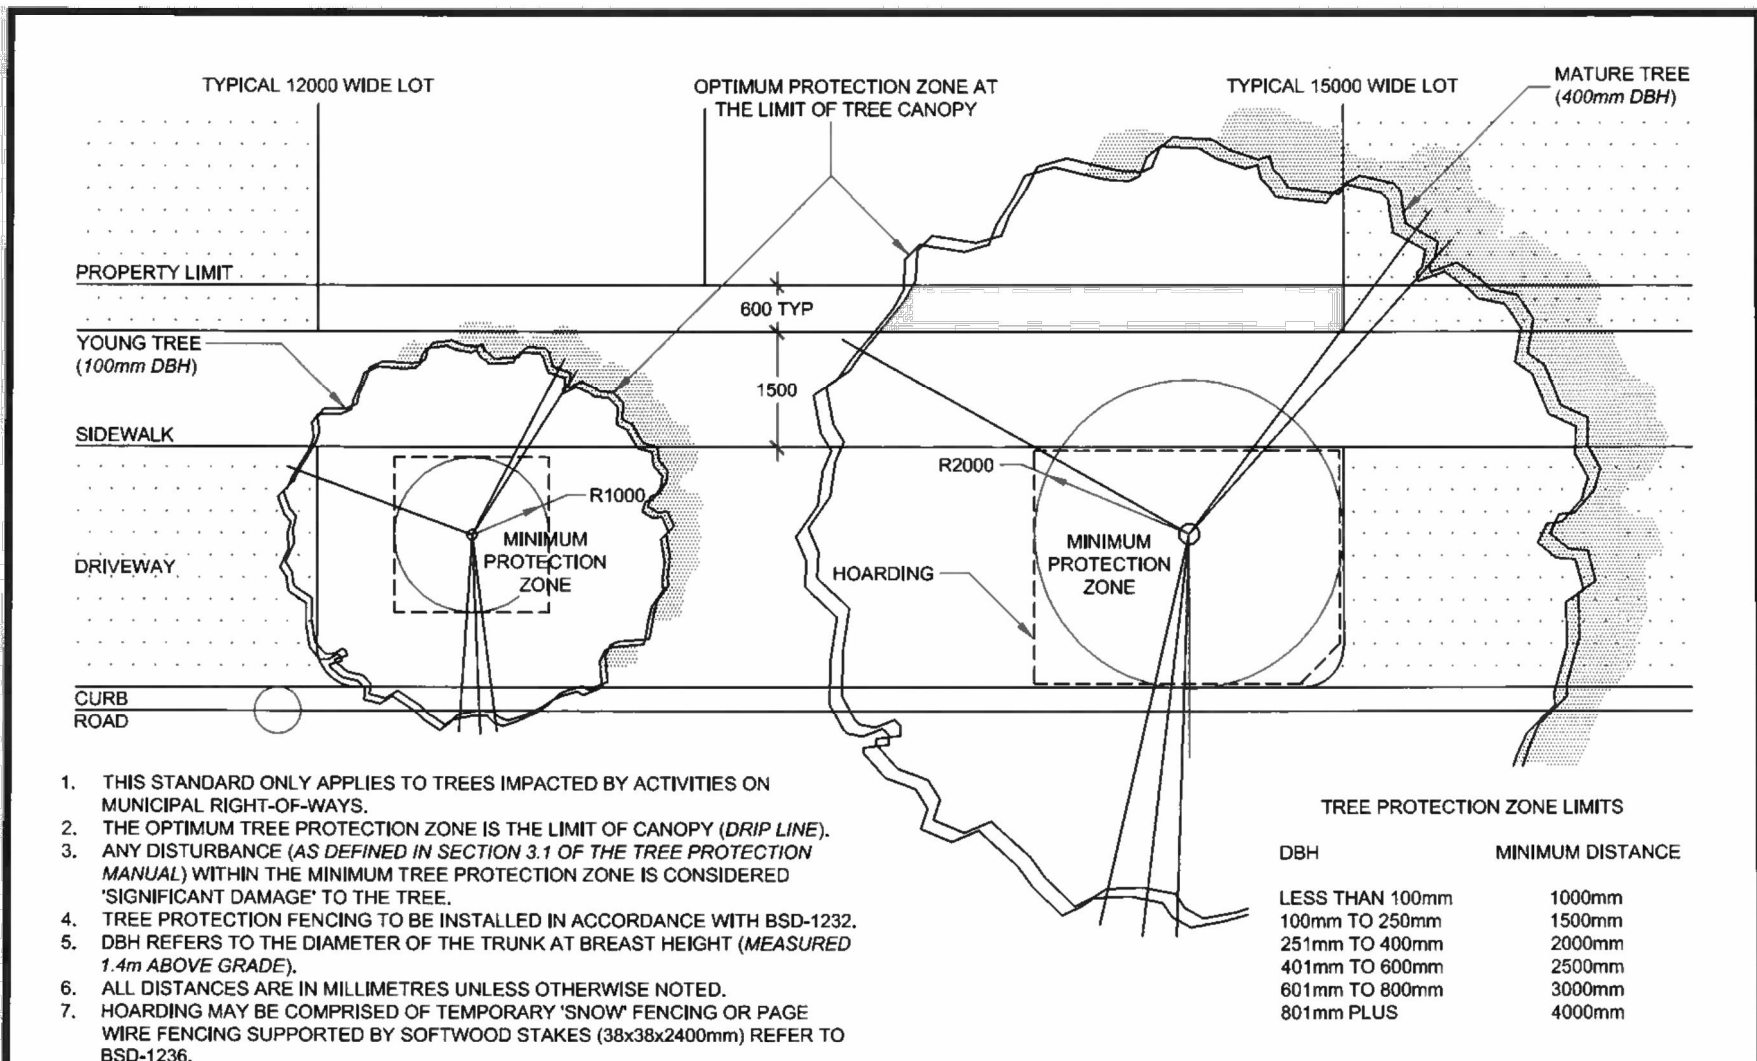

The City of BARRIE STANDARD DETAIL	LIMIT OF TREE PROTECTION FOR ACTIVITIES ON MUNICIPAL RIGHT-OF-WAYS	REV No. 1	DATE: JUNE 2015	APPROVED DATE: June 11/15.. ...SMU... DIRECTOR OF ENGINEERING
		SCALE: N.T.S.	BSD-1234 FORMERLY BSD-218	

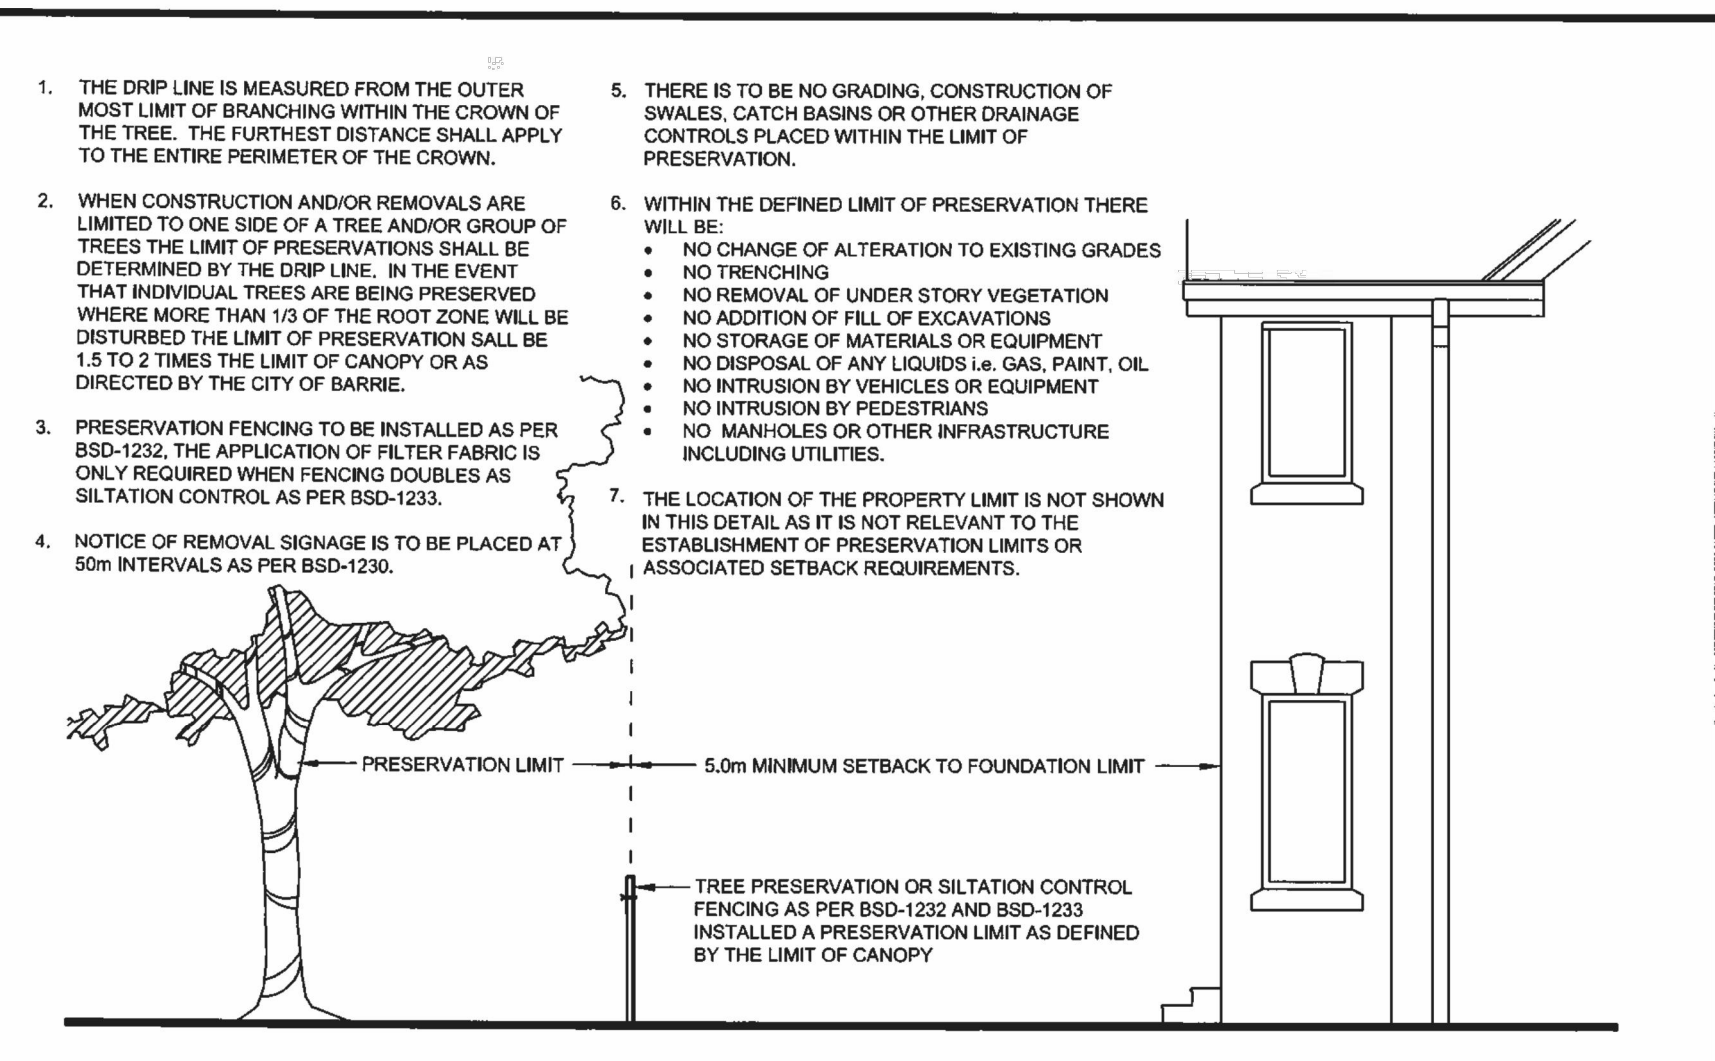

The City of BARRIE STANDARD DETAIL	LIMIT OF TREE PRESERVATION FOR DEVELOPMENT APPROVALS	REV No. 1	DATE: JUNE 2015	APPROVED DATE: June 11/15.. ...SMU... DIRECTOR OF ENGINEERING
		SCALE: N.T.S.	BSD-1235 FORMERLY BSD-21A	

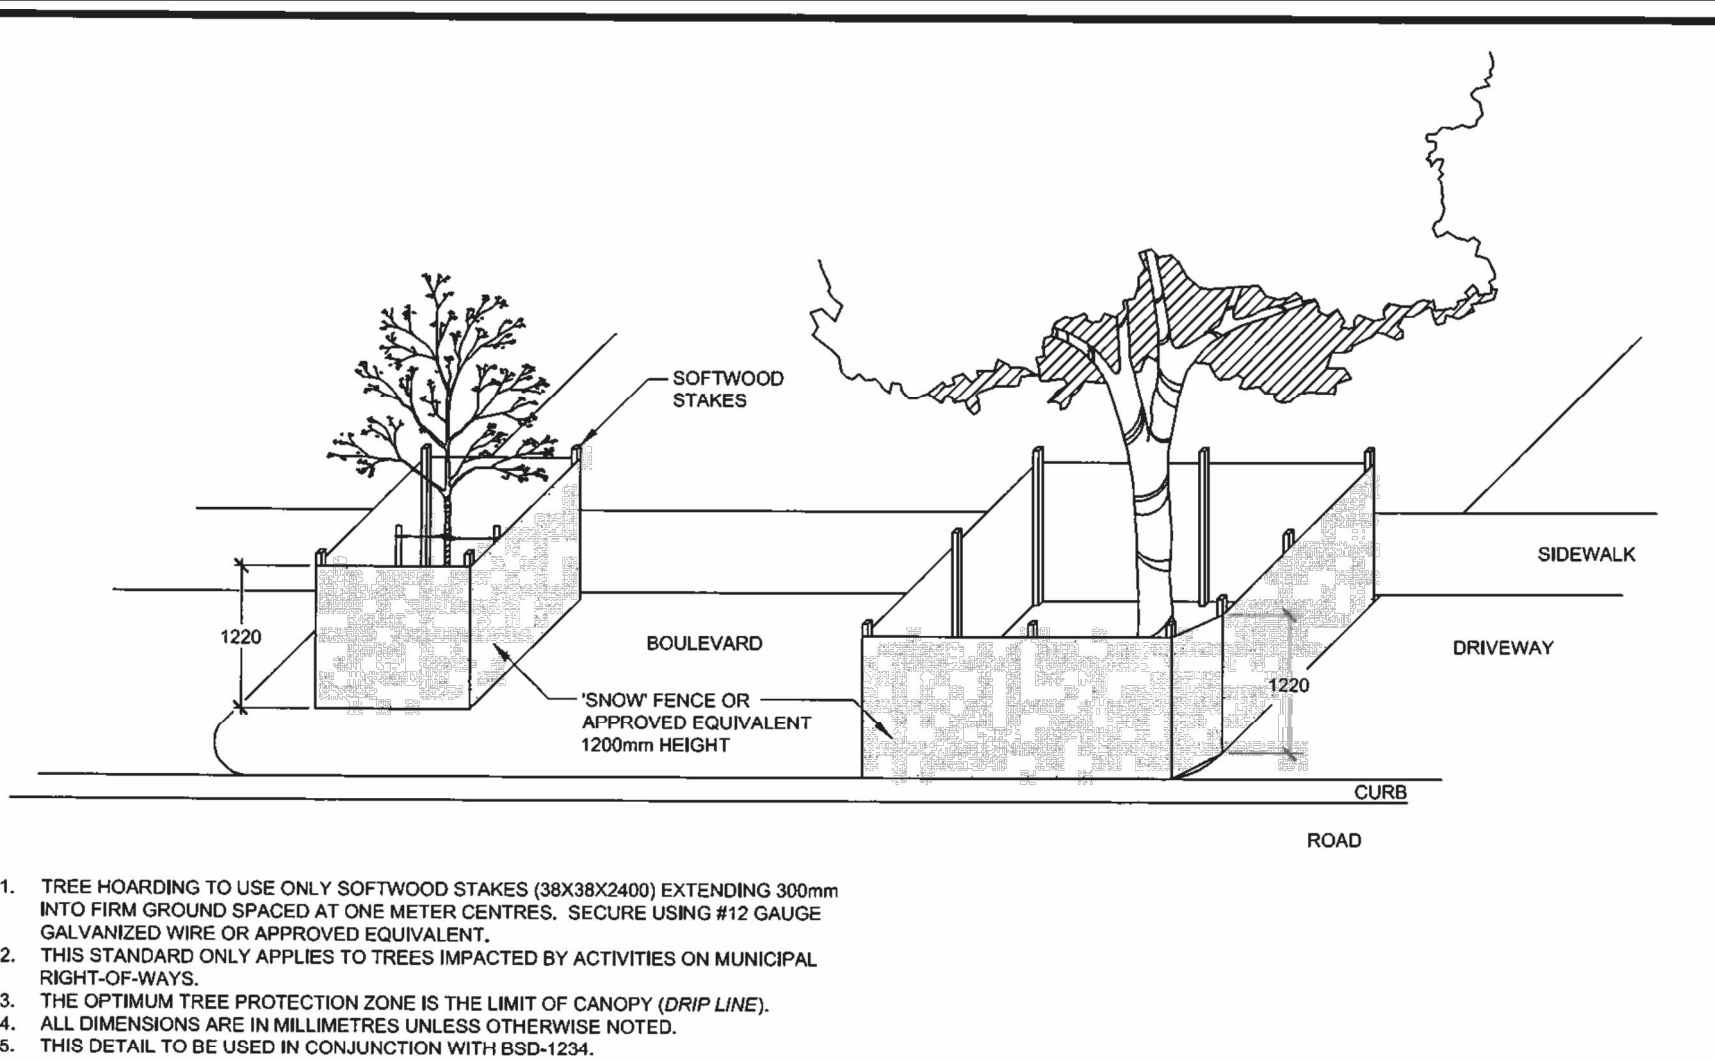

The City of BARRIE STANDARD DETAIL	TREE HOARDING DETAIL FOR ACTIVITIES ON MUNICIPAL RIGHT-OF-WAYS	REV No. 1	DATE: JUNE 2015	APPROVED DATE: June 11/15.. ...SMU... DIRECTOR OF ENGINEERING
		SCALE: N.T.S.	BSD-1236	



LEGEND :

NOTES:

PRELIMINARY ONLY NOT FOR CONSTRUCTION

NO.	DATE	REVISION DESCRIPTION	BY

DATE PRINTED:

This drawing has been created electronically. Handwritten or manual revisions to the drawing are only valid when accompanied by the Landscape Architect's initials.

Contractor must verify all dimensions on the project and report any discrepancy to the Landscape Architect before proceeding with the work.

All drawings and specifications are the property of the Landscape Architect.

All drawings to be used for construction only when signed by the Landscape Architect.

Signed: *Stefan Bolliger* Date: November 27, 2019

GOOD FORESTRY PRACTICES:

The proper implementation of harvest, renewal and maintenance activities known to be appropriate for the forest and environmental conditions under which they are being applied and that minimize detriments to forest values including significant ecosystems, important fish and wildlife habitats, soil and water quality and quantity, forest productivity and health and the aesthetics and recreational opportunities of the landscape.

And Good Forestry Practices permits the destruction or injuring of trees that:

- Have been damaged by disease, insects, wind, ice, fire, lightning, or other natural causes to an extent that the health of such trees is likely to further deteriorate;
- Should be cut or removed to prevent disease or insects from spreading to other trees;
- Are cut in accordance with the Provincial Silvicultural Guidelines as referred to in the Forest Operations and Silvicultural Manual and its revisions prepared under the authority of the Crown Forest Sustainability Act, S.O. 1994, c. 25. These Provincial Silvicultural Guidelines include, but are not limited to: A Silvicultural Hardwood Forest in Ontario, A tree Marking Guide for the Tolerant Hardwood Working Group in Ontario, A Silvicultural Guide for the Great Lakes - St. Lawrence Conifer Forest in Ontario; or
- Are marked and cut as part of a woodlands management plan approved by a Registered Professional Forester.

GENERAL TREE PROTECTION POLICY:

The tree protection policies and specifications outlined in the Tree Protection Manual of the City of Barrie reflect the policy of the City of Barrie Council. Anyone failing to adhere to these tree protection policies and/or the specifications will be financially responsible for any resulting damage to trees. Note that the financial responsibilities are outlined in the Tree Appraisal Section (7.0) of the Manual.

Trees protected by City By-laws may not be removed, injured or destroyed in any way without written authorization from the City. Written authorization may require the issuance of a Tree Removal Permit and/or Right-of-Way Activity Permit. Note that the term 'tree' refers to all parts of the tree: roots, branches, leaves and stem. No objects are permitted to be attached to trees protected by City By-laws.

No trees to be removed without posted City approved Notice Signs.

Tree Protection Zone has to be clearly identified. Tree protection fencing has to be installed as indicated on plan.





Client: ONE MILBURN INC.

Location: 1 MILBURN STREET
BARRIE, ONTARIO

Drawing: TREE PRESERVATION DETAILS

SCALE: Varies	DATE: JAN. 18, 2017
DRAWN BY: SB/SM/JB	CHECKED BY: SB
PROJECT NO: 2017-0001	SHEET: L3

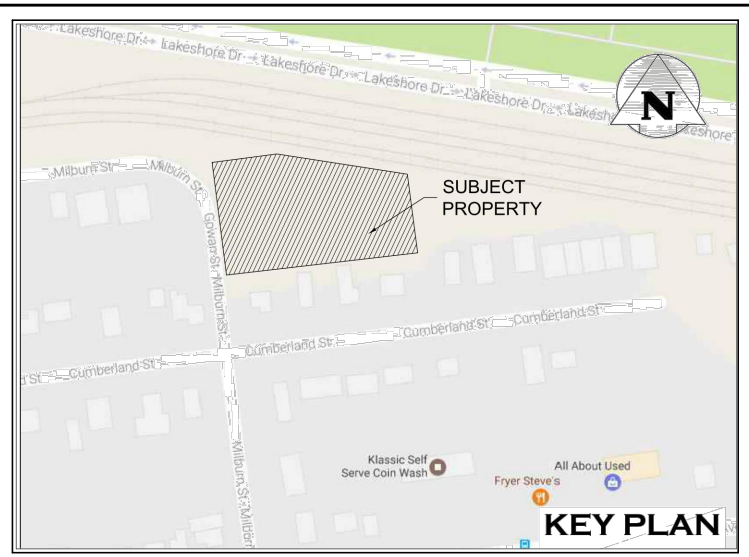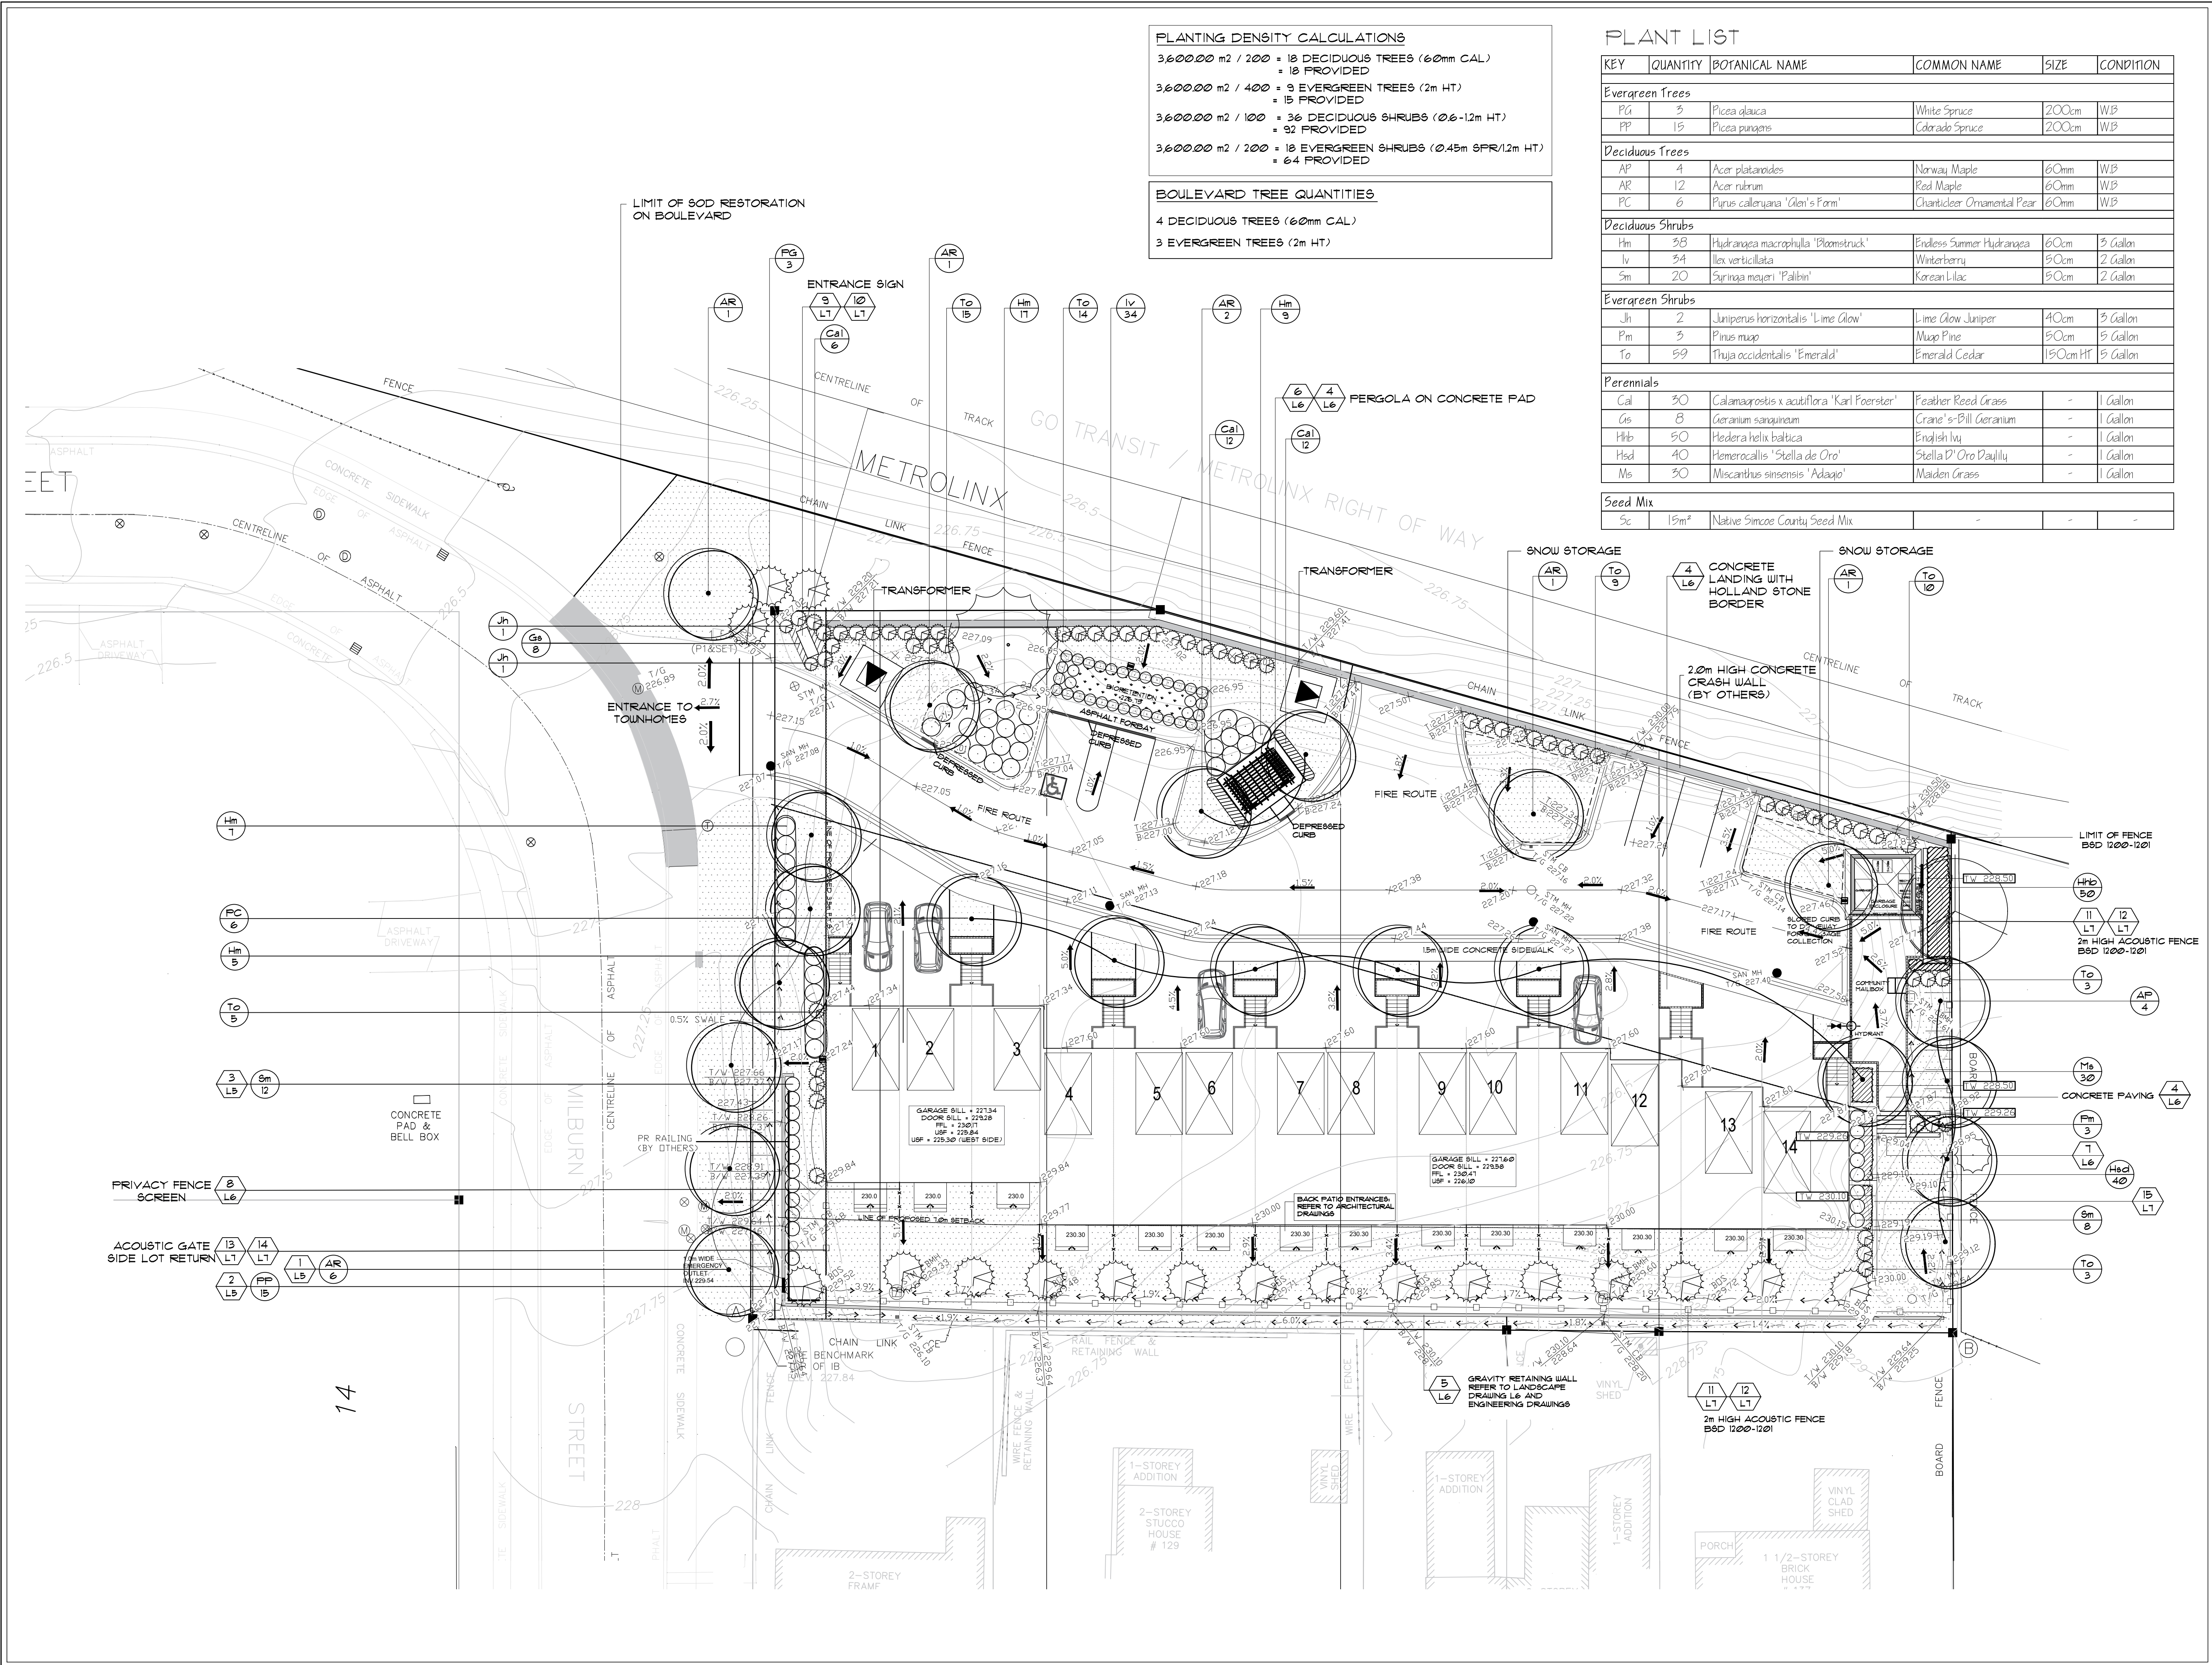

LEGEND :

- RETAINED DECIDUOUS TREE
- RETAINED CONIFEROUS TREE
- PROPOSED DECIDUOUS TREE
- PROPOSED CONIFEROUS TREE
- PROPOSED CONIFEROUS SHRUB
- PROPOSED DECIDUOUS SHRUB
- PROPOSED PERENNIALS
- PROPOSED SOD
- BEACH PEBBLE
- SEED MIX
- FLOW OF DRAINAGE
- PROPOSED GRADE
- GRAVITY RETAINING WALL
- 2m-HIGH ACOUSTIC FENCE
- PLANTING KEY
- DETAIL KEY
- PROPOSED WATER SPIGOT

NOTES:

- PRELIMINARY ONLY. NOT FOR CONSTRUCTION.
- ALL DIMENSIONS IN MILLIMETERS UNLESS NOTED OTHERWISE.

6.	MAY 13, 19	SITE PLAN REVISIONS	SH
5.	JAN 10, 19	SIPA 3 SUBMISSION	SH
4.	OCT 24, 18	SIPA 2 REVISIONS	SH
3.	AUG 16, 18	SIPA 2 REVISIONS	SH
2.	JAN 25, 18	SIPA REVISIONS	SH
1.	JULY 12, 17	TREE LOCATION REVISIONS	SH
NO.	DATE	REVISION DESCRIPTION	BY

DATE PRINTED

This drawing has been created electronically. Handwritten or manual revisions to the drawing are only valid when accompanied by the Landscape Architect's initials.

Contractor must verify all dimensions on the project and report any discrepancy to the Landscape Architect before proceeding with the work.

All drawings and specifications are the property of the Landscape Architect. All drawings to be used for construction only when signed by the Landscape Architect.

Stefan Bolliger November 21, 2019
signed date

ASSOCIATION OF LANDSCAPE ARCHITECTS ONTARIO
STEFAN BOLLIGER
MEMBER

STEFAN BOLLIGER ASSOCIATES
Landscape Architects

58 Morrow Road
Barrie, Ontario L4N 3V8
TEL: 1-855-131-2142
www.stefanbolligerassociates.com
stefanbolliger@stefanbolligerassociates.com

Client: **ONE MILBURN INC.**





Location: **1 MILBURN STREET
BARRIE, ONTARIO**

Drawing: **LANDSCAPE PLAN**

Scale: **1:200** Date: **NOV. 6, 2017**

Drawn BY: **SB/SM/CD** Checked BY: **SB**

Project No: **2017-0001** Sheet: **L4**

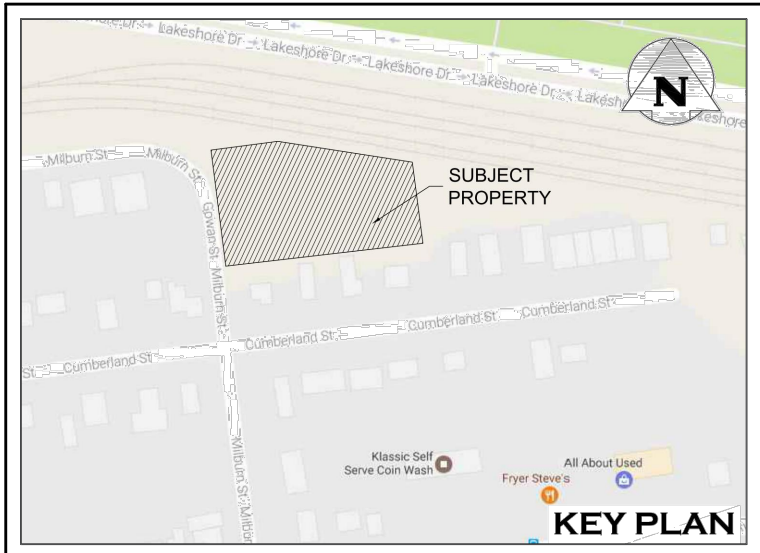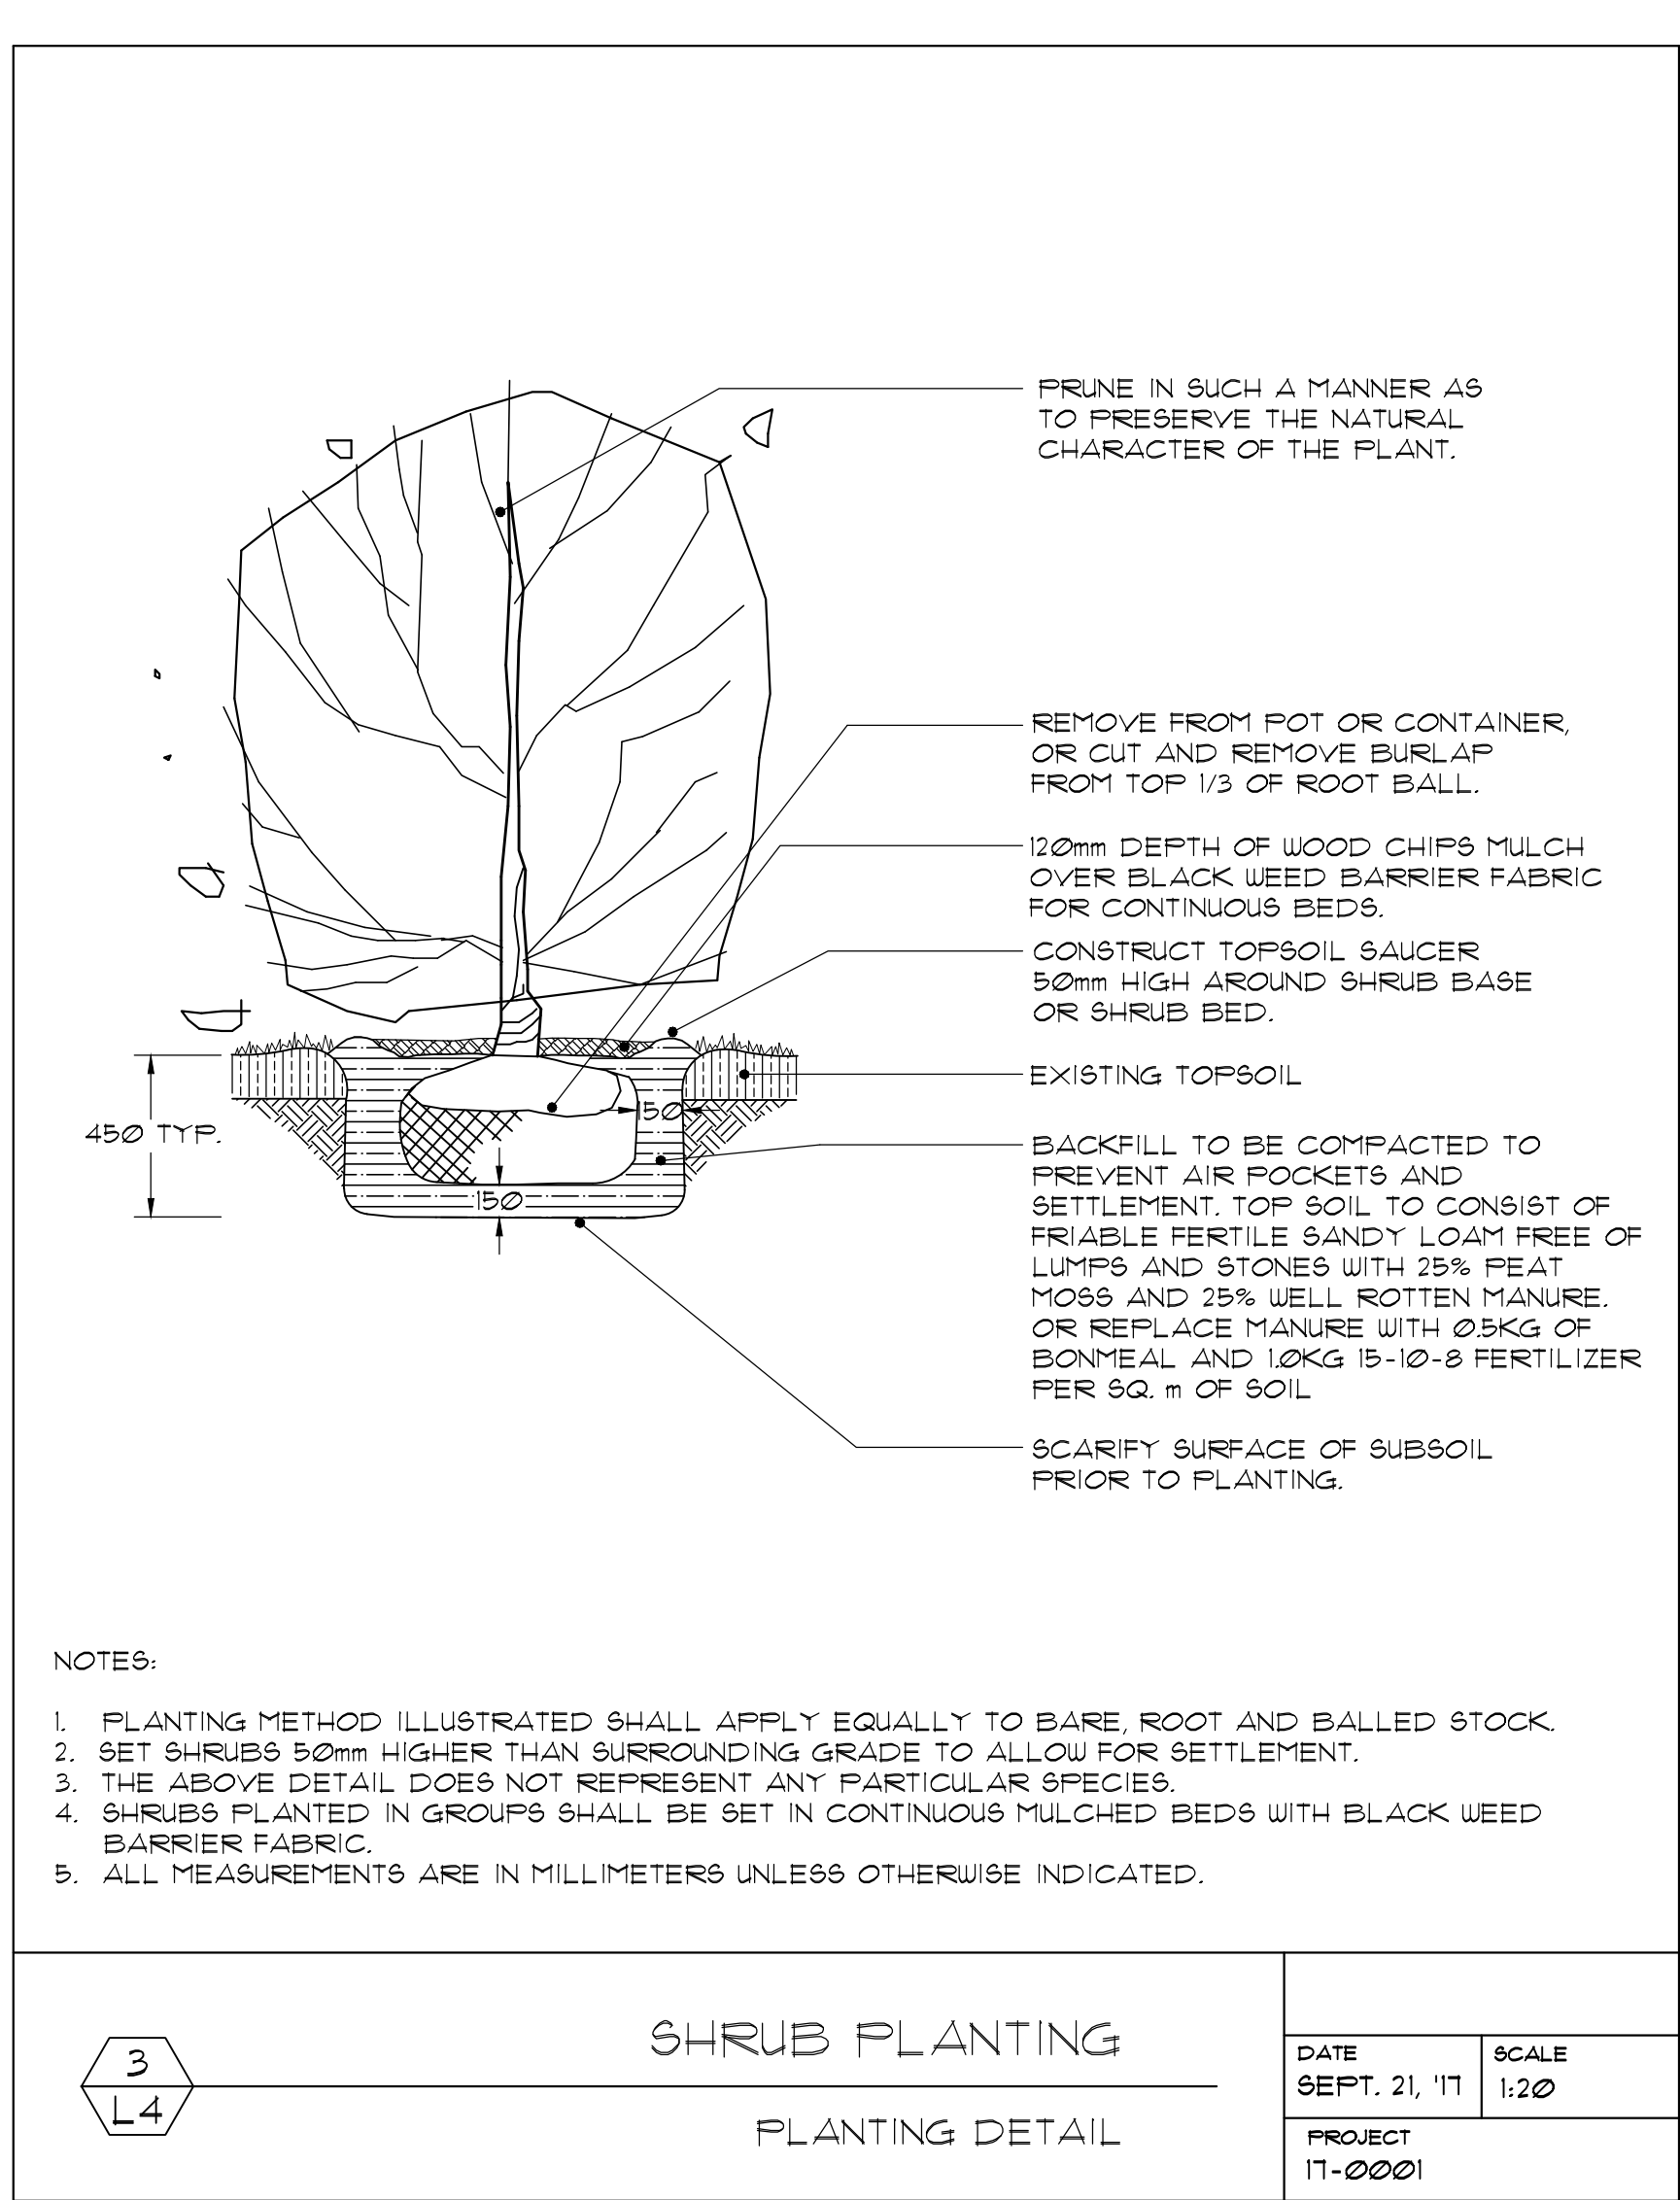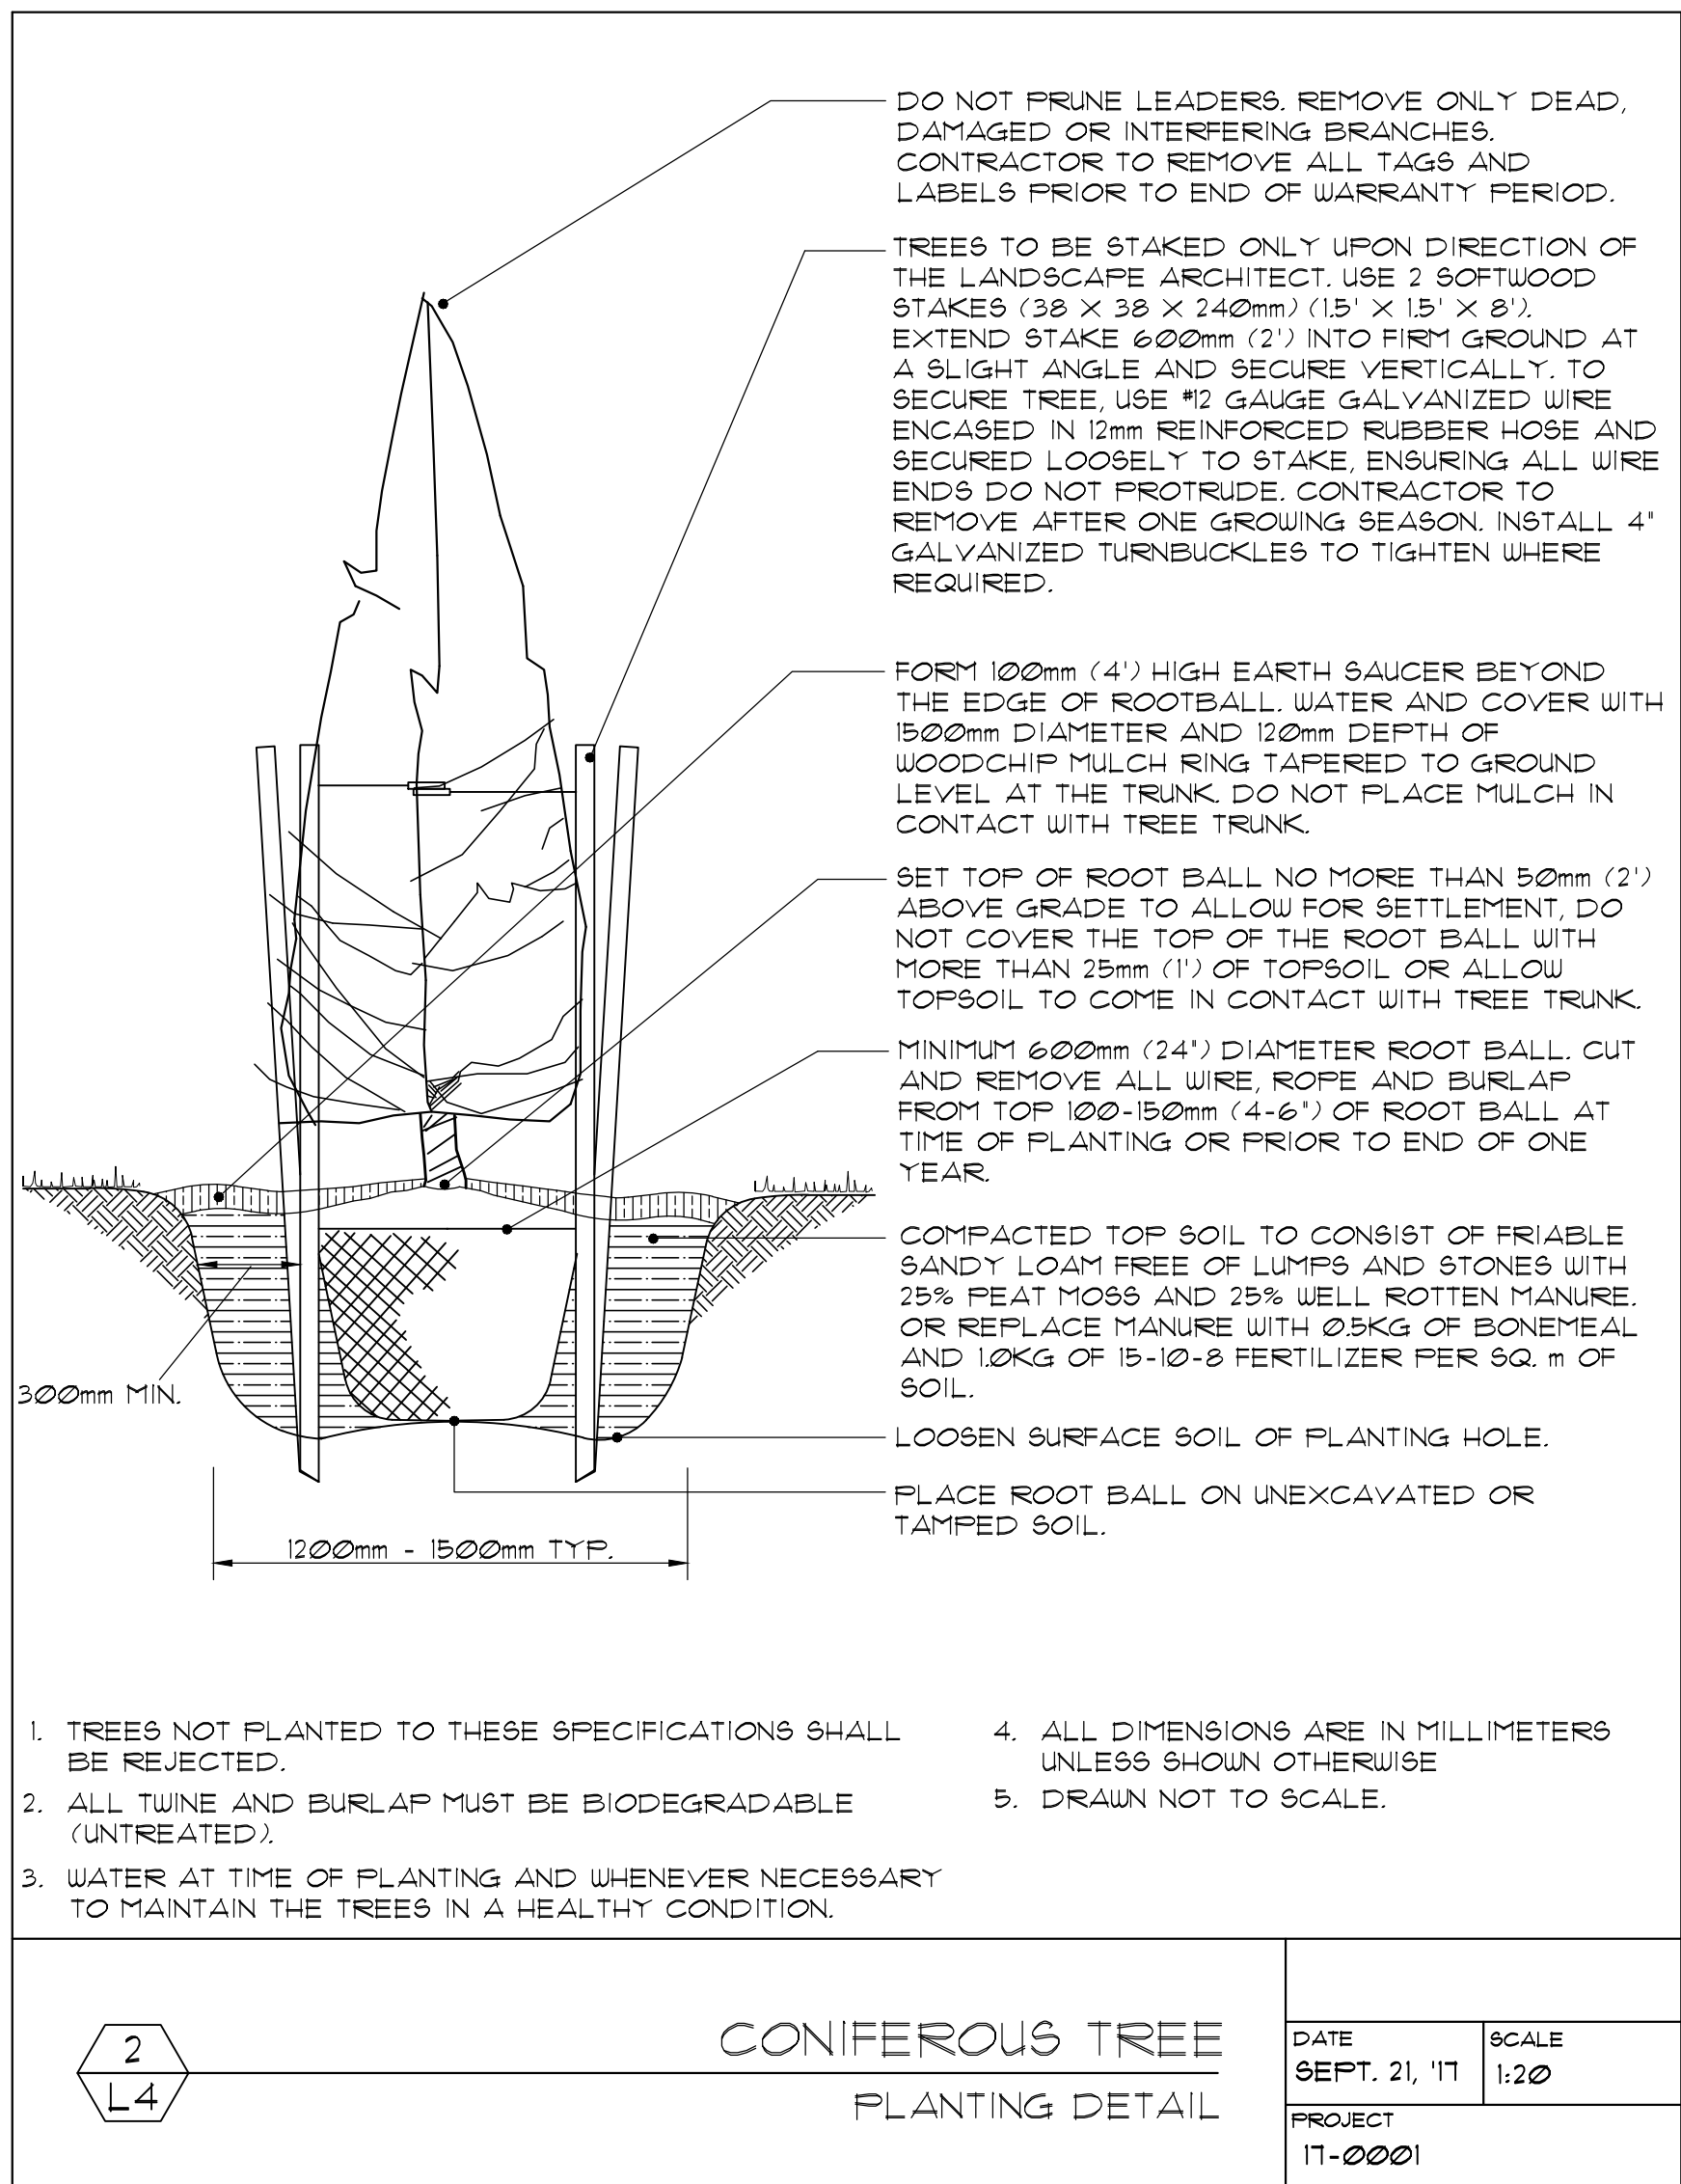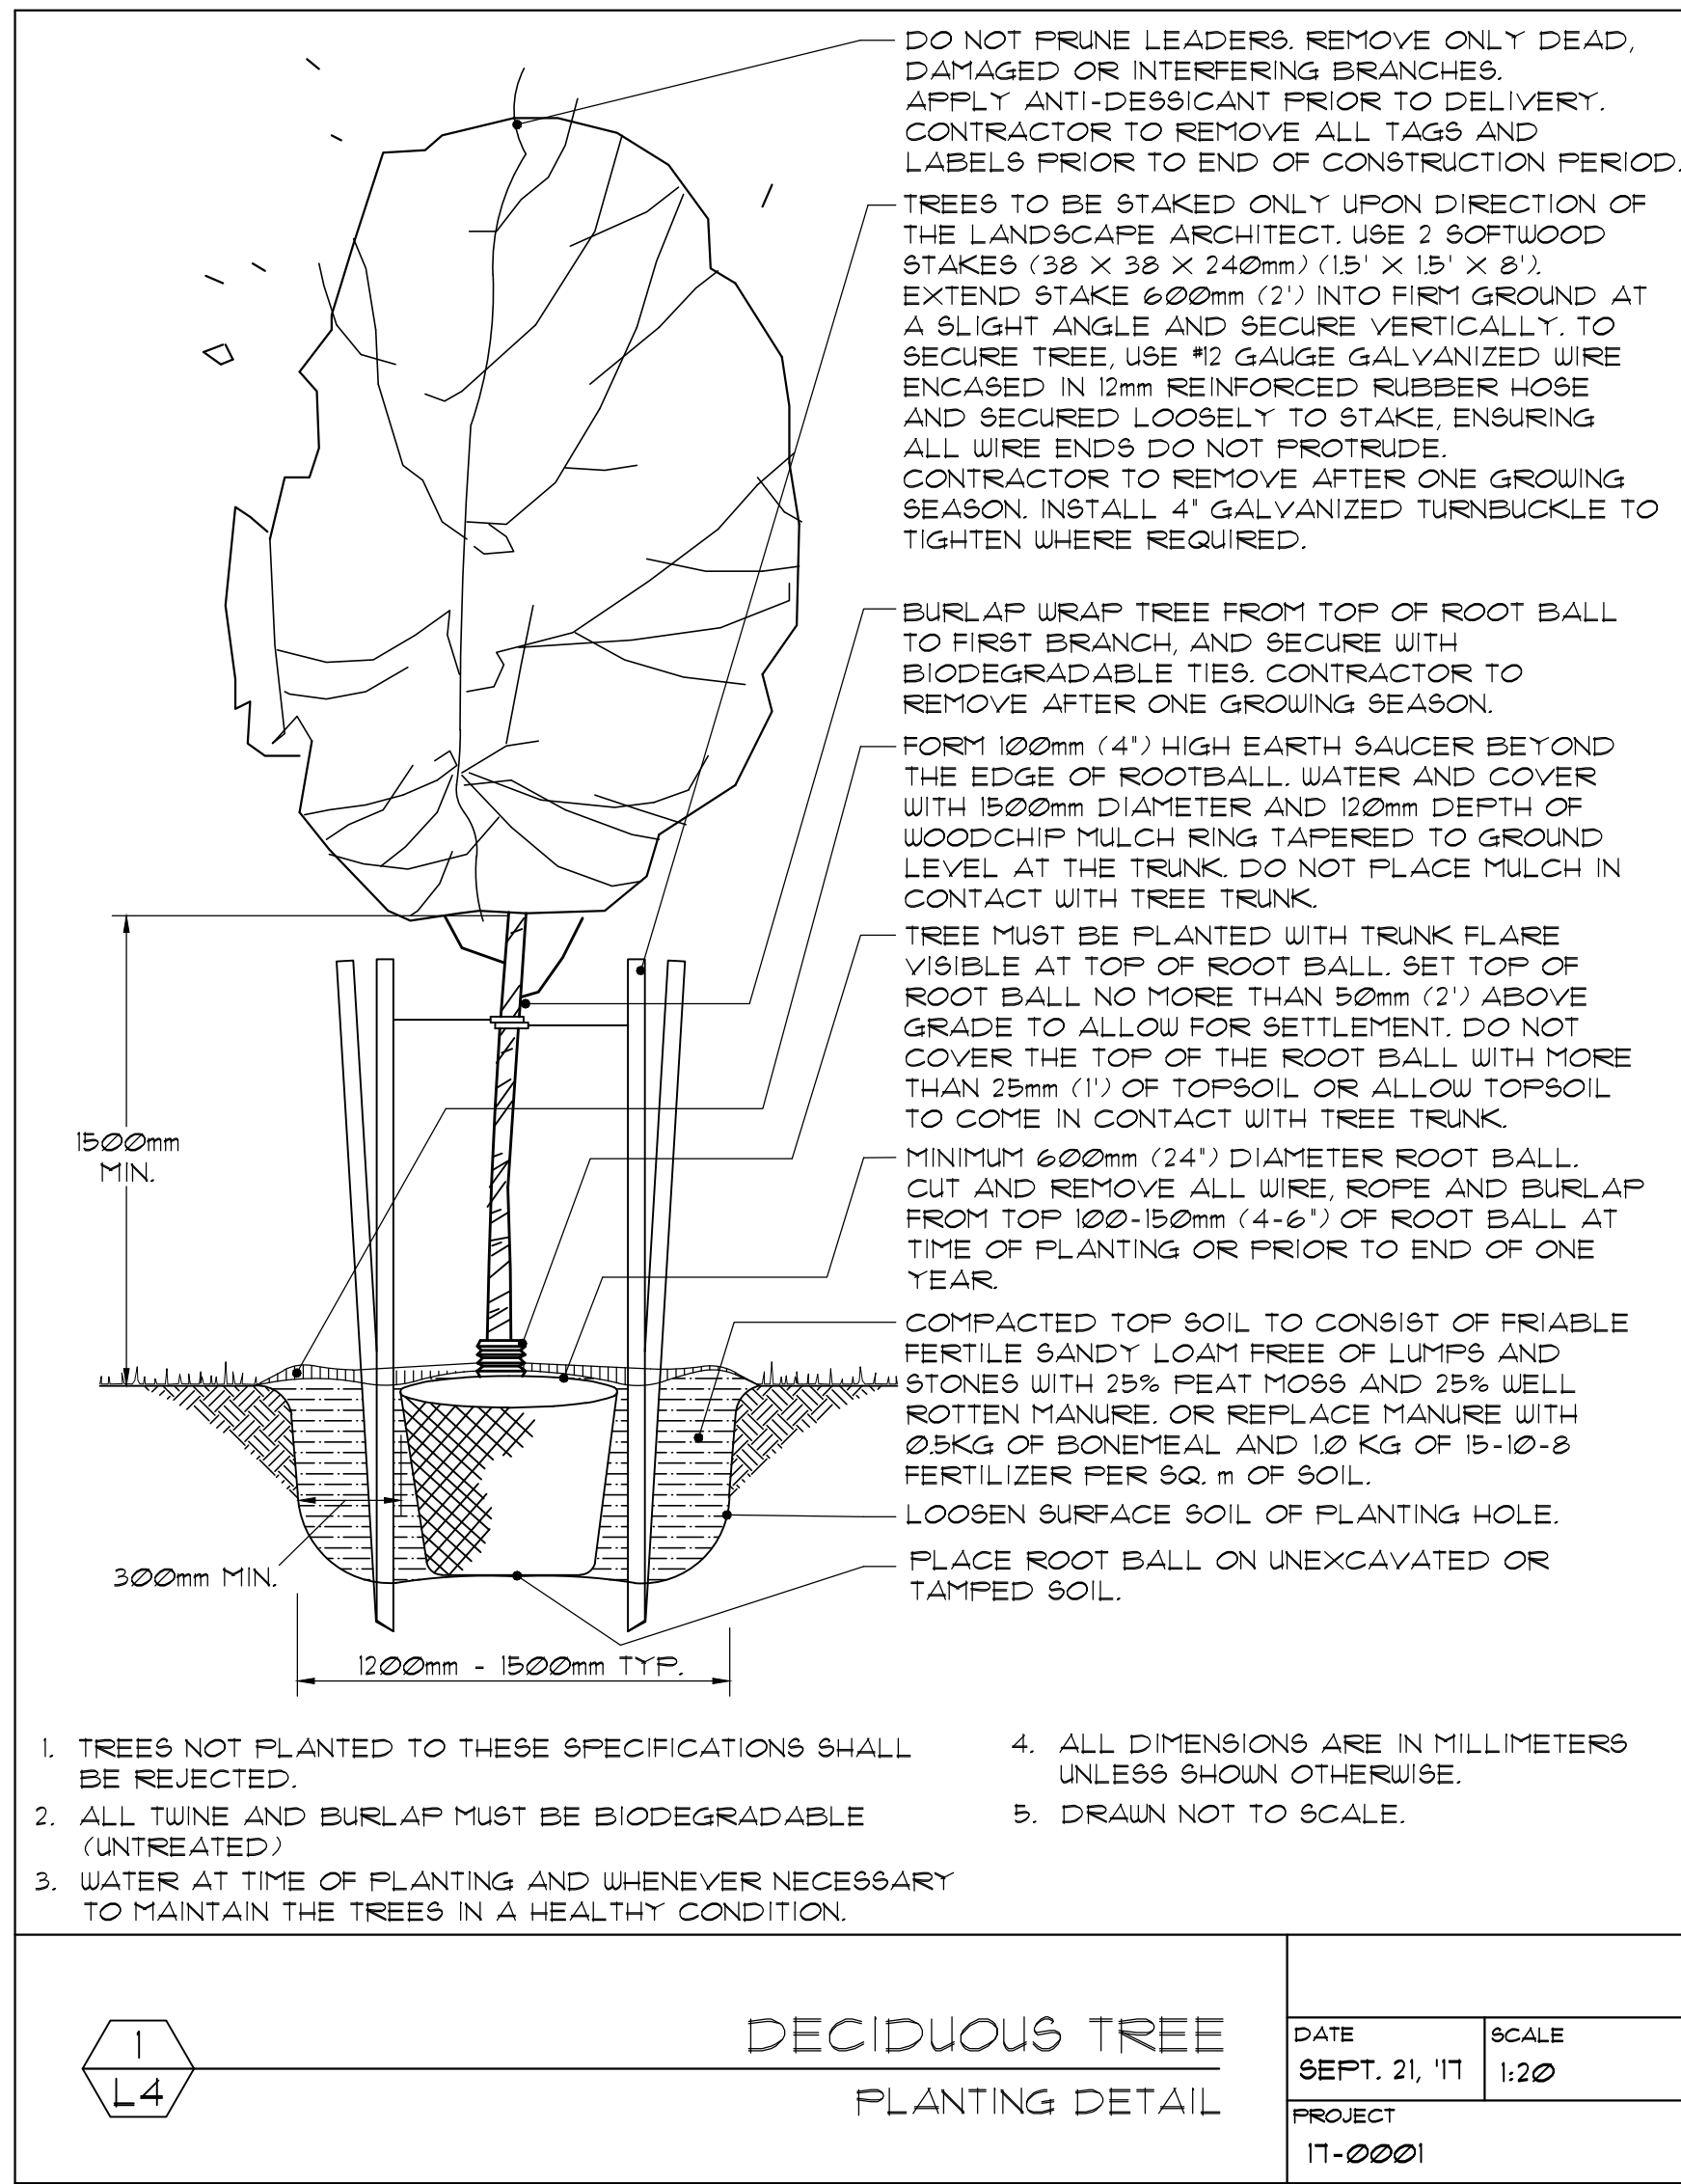

LEGEND :

X
XX

DETAIL KEY

NOTES:

1. PRELIMINARY ONLY, NOT FOR CONSTRUCTION.

2. ALL DIMENSIONS IN MILLIMETERS UNLESS NOTED OTHERWISE.

GENERAL NOTES AND SPECIFICATIONS

- UNLESS NOTED OTHERWISE ON THE DRAWINGS, THE FOLLOWING NOTES SHALL GOVERN.
- ALL WORK ON THIS PROJECT SHALL CONFORM TO THE 2012 ONTARIO BUILDING CODE (OBC 2012), ANY LOCAL REGULATIONS AND BYLAWS, AND THE CURRENT OCCUPATIONAL HEALTH AND SAFETY ACT AND CURRENT REGULATIONS FOR CONSTRUCTION PROJECTS. ALL CODES AND STANDARDS SHALL BE THOSE REFERENCED IN OBC 2012.
- THE CONTRACTOR SHALL REVIEW ALL INFORMATION IN THE DRAWINGS, DETAILS AND SPECIFICATIONS FOR THIS PROJECT AND REPORT ANY DISCREPANCY OR SUBSTITUTION TO THE CONTRACT ADMINISTRATOR IN WRITING PRIOR TO COMMENCEMENT OF WORK.
- ALL STANDARDS ARE TO BE THE YEAR, EDITIONS, DOCUMENT NUMBERS, ETC. AS PER OBC 2012 DIVISION B, T1.3.12, WHERE DISCREPANCIES EXIST BETWEEN OUR DRAWINGS AND T1.3.12, THE TABLE SHALL GOVERN UNLESS NOTED OTHERWISE.
- READ THESE DRAWINGS IN CONJUNCTION WITH ALL RELATED CONTRACT DOCUMENTS AND ARCHITECTURAL, MECHANICAL, AND ELECTRICAL DRAWINGS.
- THE CONTRACTOR SHALL VERIFY ALL CONDITIONS AND MEASUREMENTS AT THE SITE AND VERIFY ALL DIMENSIONS GIVEN ON THE DRAWINGS WITH THE ARCHITECTURAL DRAWINGS. REPORT TO THE LEAD CONSULTANT ANY DISCREPANCIES OR UNSATISFACTORY CONDITIONS WHICH MAY ADVERSELY AFFECT THE PROPER COMPLETION OF THE PROJECT BEFORE PROCEEDING WITH THE WORK.
- THE CONTRACTOR SHALL VERIFY THE LOCATION OF ALL UTILITIES AND IS RESPONSIBLE FOR ANY DAMAGE TO SERVICES, EXISTING VEGETATION OR ANY OTHER FEATURES TO BE RETAINED.

LANDSCAPE SPECIFICATIONS

- REFER TO DETAILS AND SPECIFICATIONS FOR ALL REQUIREMENTS CONCERNING TOPSOIL, MULCHING, FERTILIZER, SOIL AMENDMENTS, STAKING AND WATERING.
- CONTRACTOR TO VERIFY ALL PLANT MATERIAL ON DRAWING(S) AND PLANT MATERIAL LIST(S). REPORT ANY DISCREPANCIES AT TENDERING PROCESS.
- ALL PLANTING MATERIAL AND OPERATIONS TO MEET TO THE HORTICULTURAL STANDARDS OF THE CANADIAN NURSERY TRADE ASSOCIATION AND THE ONTARIO LANDSCAPE CONTRACTORS ASSOCIATION.

- ALL PLANT MATERIAL TO BE NO.1 GRADE NURSERY STOCK. UNSATISFACTORY STOCK WILL BE REFUSED ON THE SITE.
- SUBSTITUTIONS WILL NOT BE ACCEPTED WITHOUT WRITTEN CONFIRMATION BY THE LANDSCAPE ARCHITECT.
- PLANTINGS MAY BE ADJUSTED TO SUIT UTILITIES STRUCTURES. ADJUSTMENTS ARE TO BE MADE UNDER THE DIRECTION OF THE LANDSCAPE ARCHITECT.
- LANDSCAPE ARCHITECT TO INSPECT ALL PLANT MATERIAL ON SITE OR AT ITS SOURCE PRIOR TO INSTALLATION. CONTRACTOR IS TO GIVE LANDSCAPE ARCHITECT 48 (HRS) NOTICE FOR INSPECTION.
- ALL TREE PITS SHALL BE AT LEAST 2' (600mm) WIDER THAN BALL OF THE TREE TO BE PLANTED AND SHALL BE DEEP ENOUGH SO THAT THE TOP OF BALL IS AT THE SAME LEVEL AS SURROUNDING GRADE. A MINIMUM OF 6" (150mm) OF BACKFILL SHALL BE PLACED UNDER BALL. TREE PITS ARE NOT TO BE LEFT OPEN OVERNIGHT.
- DECIDUOUS TREES SHALL HAVE A STRAIGHT CENTRAL LEADER AND WELL BRANCHED 15 m ABOVE GRADE UNLESS OTHERWISE STATED.
- CONIFEROUS TREES SHALL HAVE A STRAIGHT CENTRAL LEADER AND DENSELY BRANCHED TO WITHIN 0.3m OF THE GROUND.
- SHRUB BEDS SHALL BE EXCAVATED TO A DEPTH OF 18" (450mm) AND FILLED WITH APPROVED SOIL MATERIAL. SHRUB BEDS ARE NOT TO BE LEFT OPEN OVERNIGHT.
- ALL TREES SHALL HAVE AN EARTH SAUCER AT THE BASE WITH A DIAMETER AS LARGE AS EXCAVATED AREA SHAPED TO RETAIN WATER. EARTH SAUCER TO HAVE APPROVED MULCH INSTALLED TO A MINIMUM DEPTH OR 3" (76mm).
- THE CONTRACTOR SHALL STAKE OUT ALL PLANTING LOCATIONS FOR APPROVAL BY THE CONTRACT ADMINISTRATOR PRIOR TO PLANTING. WHERE DIMENSIONS ARE NOT PROVIDED, THE DRAWING MAY BE SCALED FOR THE APPROXIMATE LOCATION OF PLANT MATERIAL ONLY. ALL DIMENSIONS ARE IN MILLIMETERS UNLESS OTHERWISE INDICATED.
- ALL MASS PLANTINGS OF CONIFERS AND SHRUBS SHALL BE IN CONTINUOUS BEDS AND MULCHED AS SPECIFIED.
- ALL BURLAP SHALL BE CUT AND BURIED BELOW SURFACE DURING PLANTING.
- DO NOT INSTALL PLANT MATERIAL IN DRAINAGE SWALES UNLESS OTHERWISE STATED TO DO SO.
- CONTRACTOR IS TO REMOVE ALL GUY WIRES AFTER ONE FULL GROWING SEASON. GUY WIRES AND STAKES MAY BE REMOVED AT THE OWNER'S DISCRETION AFTER ONE YEAR WARRANTY HAS ELAPSED SHOULD THE TREE REQUIRE FURTHER SUPPORT.

- ALL SHRUBS SHALL BE INSTALLED IN CONTINUOUS PLANTING BEDS WITH A MINIMUM OF 450mm DEPTH OF TOPSOIL OR AS INDICATED ON DRAWINGS AND 150mm DEPTH MULCH.
- SCHEDULE AND PERFORM OPERATIONS FOR OPTIMUM PLANTING CONDITIONS, AND TAKE WHATEVER MEASURES NECESSARY TO ENSURE HEALTHY, VIGOROUS GROWTH.
- ALL PLANT MATERIAL AND WORKMANSHIP WILL BE INSPECTED AND IS UNDER WARRANTY FOR A MINIMUM OF ONE YEAR FROM DATE OF WRITTEN ACCEPTANCE. ALL PLANT MATERIAL MUST BE IN A HEALTHY, VIGOROUS GROWING CONDITION SATISFACTORY TO THE CONTRACT ADMINISTRATOR AT THE END OF THE WARRANTY PERIOD OR BE REPLACED AT THE CONTRACTOR'S EXPENSE.
- WATER AT TIME OF PLANTING AND WHENEVER DEEMED NECESSARY TO MAINTAIN THE TREES IN A HEALTHY CONDITION.

GRADING

- CONTRACTOR TO ENSURE POSITIVE DRAINAGE IN ALL AREAS.
- ALL GRADING TO BE IN ACCORDANCE WITH LANDSCAPE ARCHITECT'S DRAWINGS.
- SOIL SHALL BE CLEARED AND SCARIFIED FREE OF ALL STONES, ROOTS, AND BRANCHES LARGER THAN 1" (25mm).
- ALL SUBSOIL TO BE SCARIFIED TO A DEPTH OF 6" (150mm) PRIOR TO THE INSTALLATION OF TOPSOIL TO ENSURE NO HARDPAN CONDITIONS.
- NOTIFY LANDSCAPE ARCHITECT IN WRITING OF ANY SUBSTANTIAL WET CONDITIONS.

TOPSOIL

- AT THE CONTRACTOR'S EXPENSE, A SOIL TEST OF THE SOIL ON THE SITE IS TO BE COMPLETED BY A REPUTABLE LABORATORY. AFTER COMPLETION OF THE SOIL TEST NECESSARY, RECOMMENDATIONS FOR SOIL AMENDMENTS FROM THE LABORATORY ARE TO BE COMPLETED. RECOMMENDED AMENDMENTS HAVE TO BE SUBMITTED.
- TOPSOIL FOR PLANTING BEDS IS TO BE A FERTILE, FRIABLE, NATURAL LOAM TO A MINIMUM DEPTH OF 18" (450mm) AND A MINIMUM DEPTH OF 6" (100mm) FOR TURF AREAS UNLESS OTHERWISE STATED. TOPSOIL SHALL CONTAIN NOT LESS THAN 4% ORGANIC MATTER FOR CLAY LOAMS AND NOT LESS THAN 4% ORGANIC MATTER FOR SANDY LOAM TO A MAXIMUM OF 15% AND CAPABLE OF SUSTAINING VIGOROUS PLANT GROWTH, FREE OF SUBSOIL.

- CONTAMINATION, ROOTS AND STONES OVER 50mm DIAMETER, REASONABLY FREE OF WEEDS, FH RANGING FROM 6.0 TO 1.0 IS ACCEPTABLE.
- SOIL SAMPLE TO BE APPROVED BY LANDSCAPE ARCHITECT.
- SOD
- ALL DISTURBED AREAS SHALL BE RE-SODDED WITHIN THE PROJECT BOUNDARIES.
- ALL LANDSCAPED AREAS TO BE SODDED TO THE CURB UNLESS OTHERWISE STATED.
- CONTRACTOR TO ENSURE (WHERE APPLICABLE) ALL PLANTING BEDS ADJACENT TO TRAFFIC ISLANDS, CURBING, AND SIDEWALKS HAVE A 3'-0" (100m) SOD MAINTENANCE STRIP INSTALLED.
- ANY SODDING OR WORKS ON LANDS ABUTTING THE PROPERTY FROM THE LOT LINES TO SIDEWALK AND CURBING, SHALL BE TO THE SATISFACTION OF THE LANDSCAPE ARCHITECT, TOWN, AND OR REGIONAL MUNICIPALITY.
- SOD SHALL BE CERTIFIED CULTIVATED NO.1 TURF GRASS, GROWN AND SOLD IN ACCORDANCE WITH THE CLASSIFICATIONS OF THE NURSERY SOD GROWERS ASSOCIATION OF ONTARIO. AT TIME OF SALE IT SHALL HAVE A STRONG FIBROUS ROOT SYSTEM AND SHALL BE CUT IN PIECES APPROXIMATELY ONE SQUARE YARD (900m²) IN AREAS WITH THE SOIL PORTION BEING 3/4"(19mm).
- UPON INSTALLATION, AREAS SHALL BE WATERED SO AS TO SATURATE SOD AND THE UPPER 4" (100mm) OF BACKFILL TOPSOIL. AFTER SOD AND SOIL HAVE DRIED SUFFICIENTLY TO PREVENT DAMAGE, IT SHALL BE ROLLED WITH A ROLLER PROVIDING 1500 lbs (68kg) PRESSURE PER SQUARE FOOT. SOD TO BE INSTALLED OVER 150mm OF TOPSOIL.

MULCH

- ALL TREE PITS, SHRUB PITS AND PLANTING AREAS ARE TO BE MULCHED UNLESS OTHERWISE NOTED.
- ALTERNATIVES MAY BE ACCEPTED-CONTRACTOR TO PROVIDE 3 SAMPLES TO THE LANDSCAPE ARCHITECT TO GAIN WRITTEN APPROVAL FROM THE LANDSCAPE ARCHITECT.
- MULCH TO BE MATURE, SEMI-COMPOSTED, CEDAR PINE OR PINE BARK SHAVINGS.

NO.	DATE	REVISION DESCRIPTION	BY
5.	JANU 19	SFA 3 SUBMISSION	BM
4.	OCT. 24 '18	SFA 2 REVISIONS	BM
3.	AUG. 22, '18	SFA 2 REVISIONS	BM
2.	JAN. 25, '18	SFA REVISIONS	BM
1.	JULY 12, '17	TREE LOCATION REVISIONS	BM
NO.	DATE	REVISION DESCRIPTION	BY
DATE PRINTED			


This drawing has been created electronically. Handwritten or manual revisions to the drawing are only valid when accompanied by the Landscape Architect's initials.

Contractor must verify all dimensions on the project and report any discrepancy to the Landscape Architect before proceeding with the work.

All drawings and specifications are the property of the Landscape Architect.

All drawings to be used for construction only when signed by the Landscape Architect.

Stefan Bolliger
Signed
November 21, 2019
date

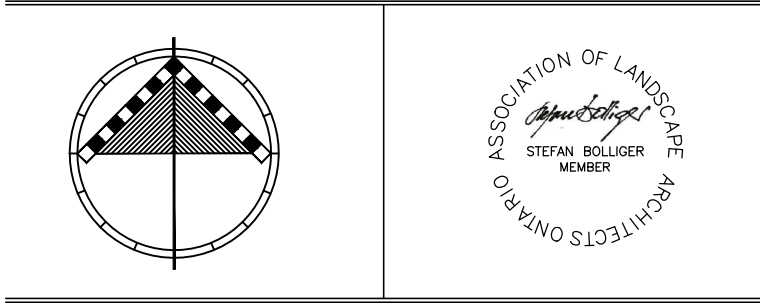

STEFAN BOLLIGER ASSOCIATES
Landscape Architects
38 Marrow Road
Barrie, Ontario L4N 3V8
TEL: 705-731-2142
www.stefanbolligerassociates.com
stefanbolliger@stefanbolligerassociates.com

Client: ONE MILBURN INC.

LOCATION: 1 MILBURN STREET
BARRIE, ONTARIO

Drawing: LANDSCAPE DETAILS
(1 of 3)

SCALE: N/A









DATE: NOV. 6, 2017

DRAWN BY: SB/BM

CHECKED BY: SB

PROJECT NO. 2017-0001

SHEET: L5

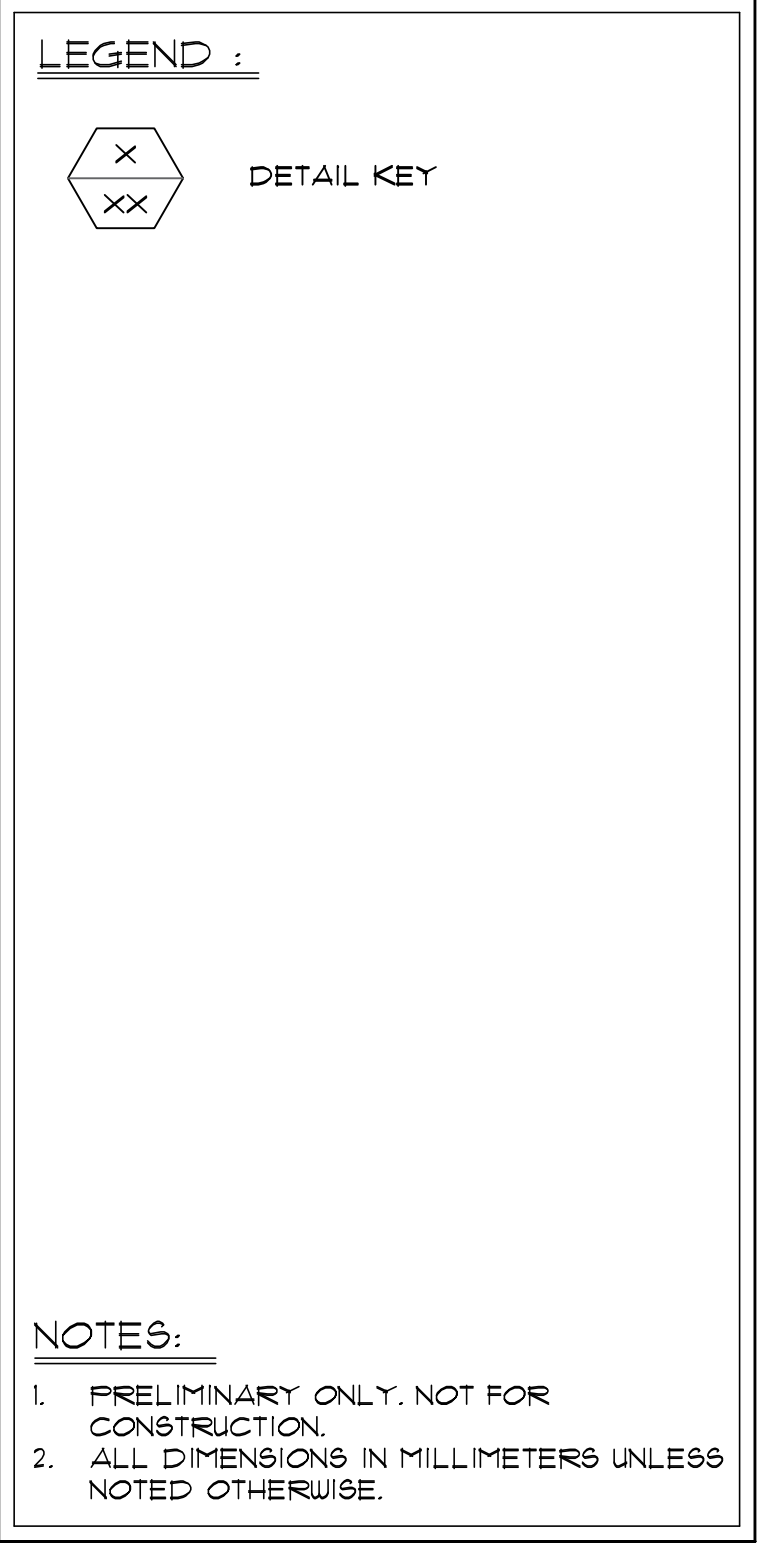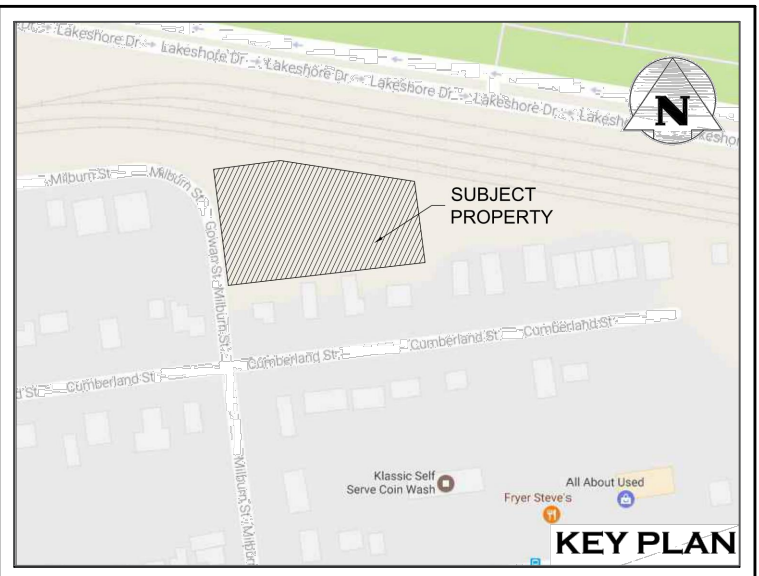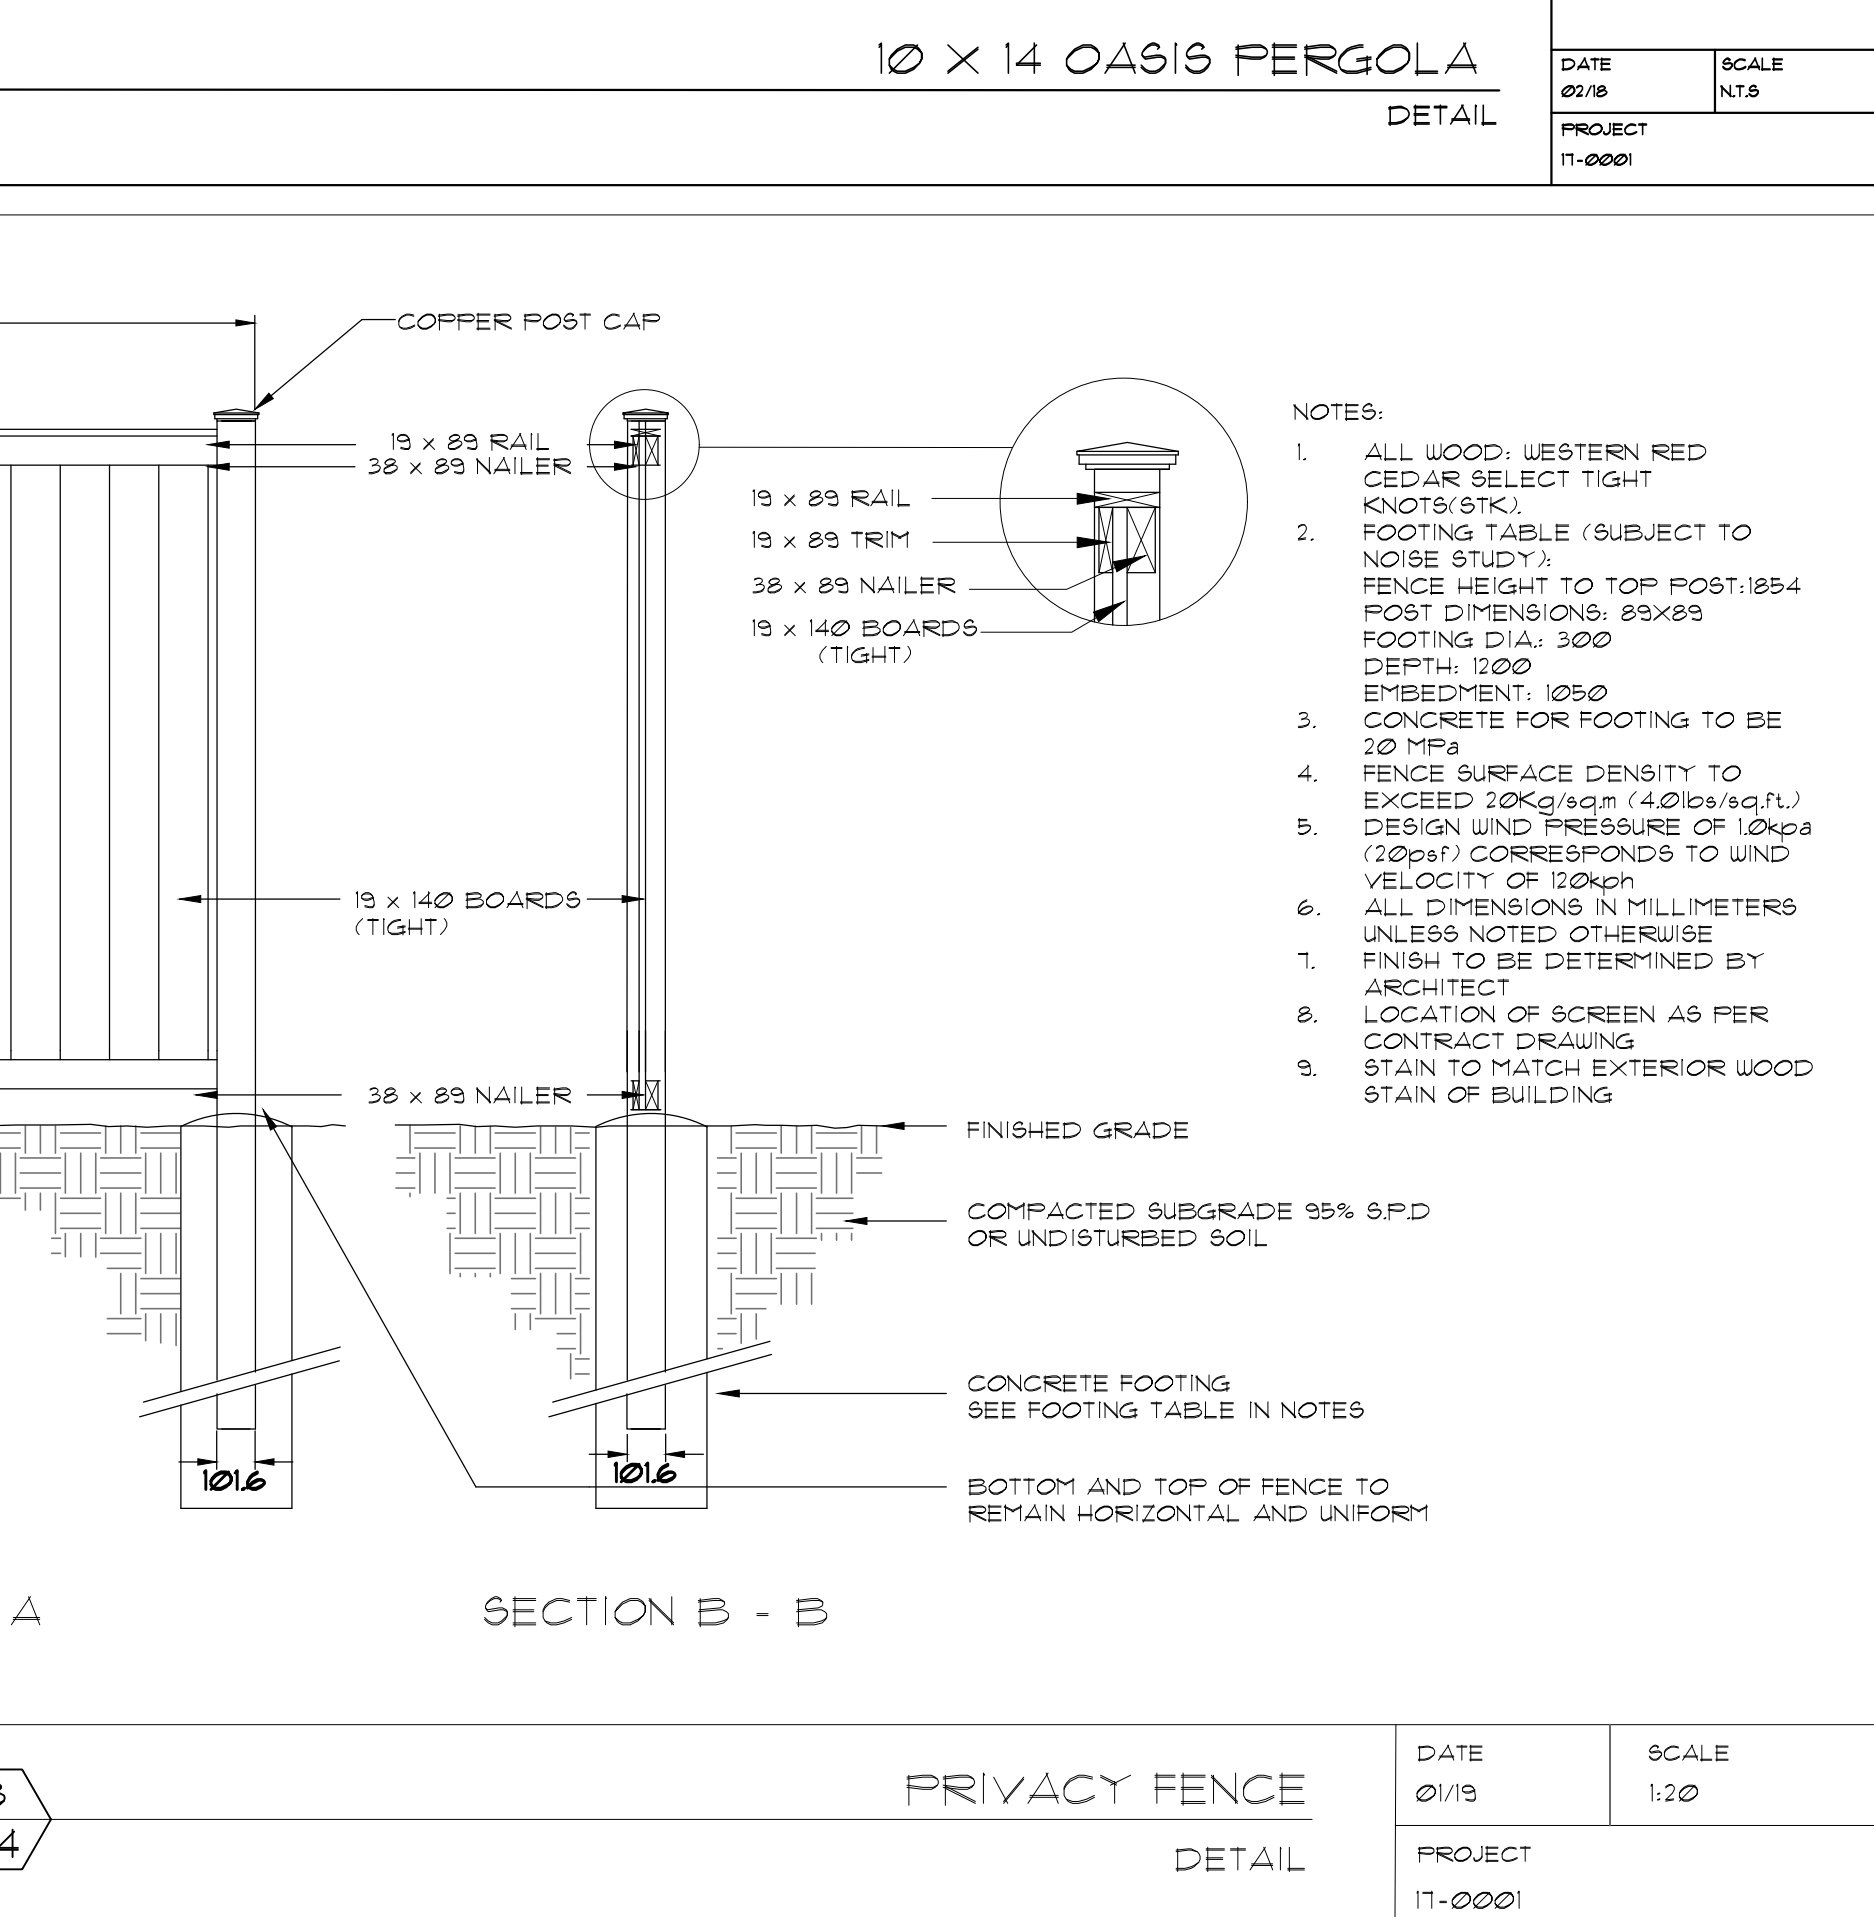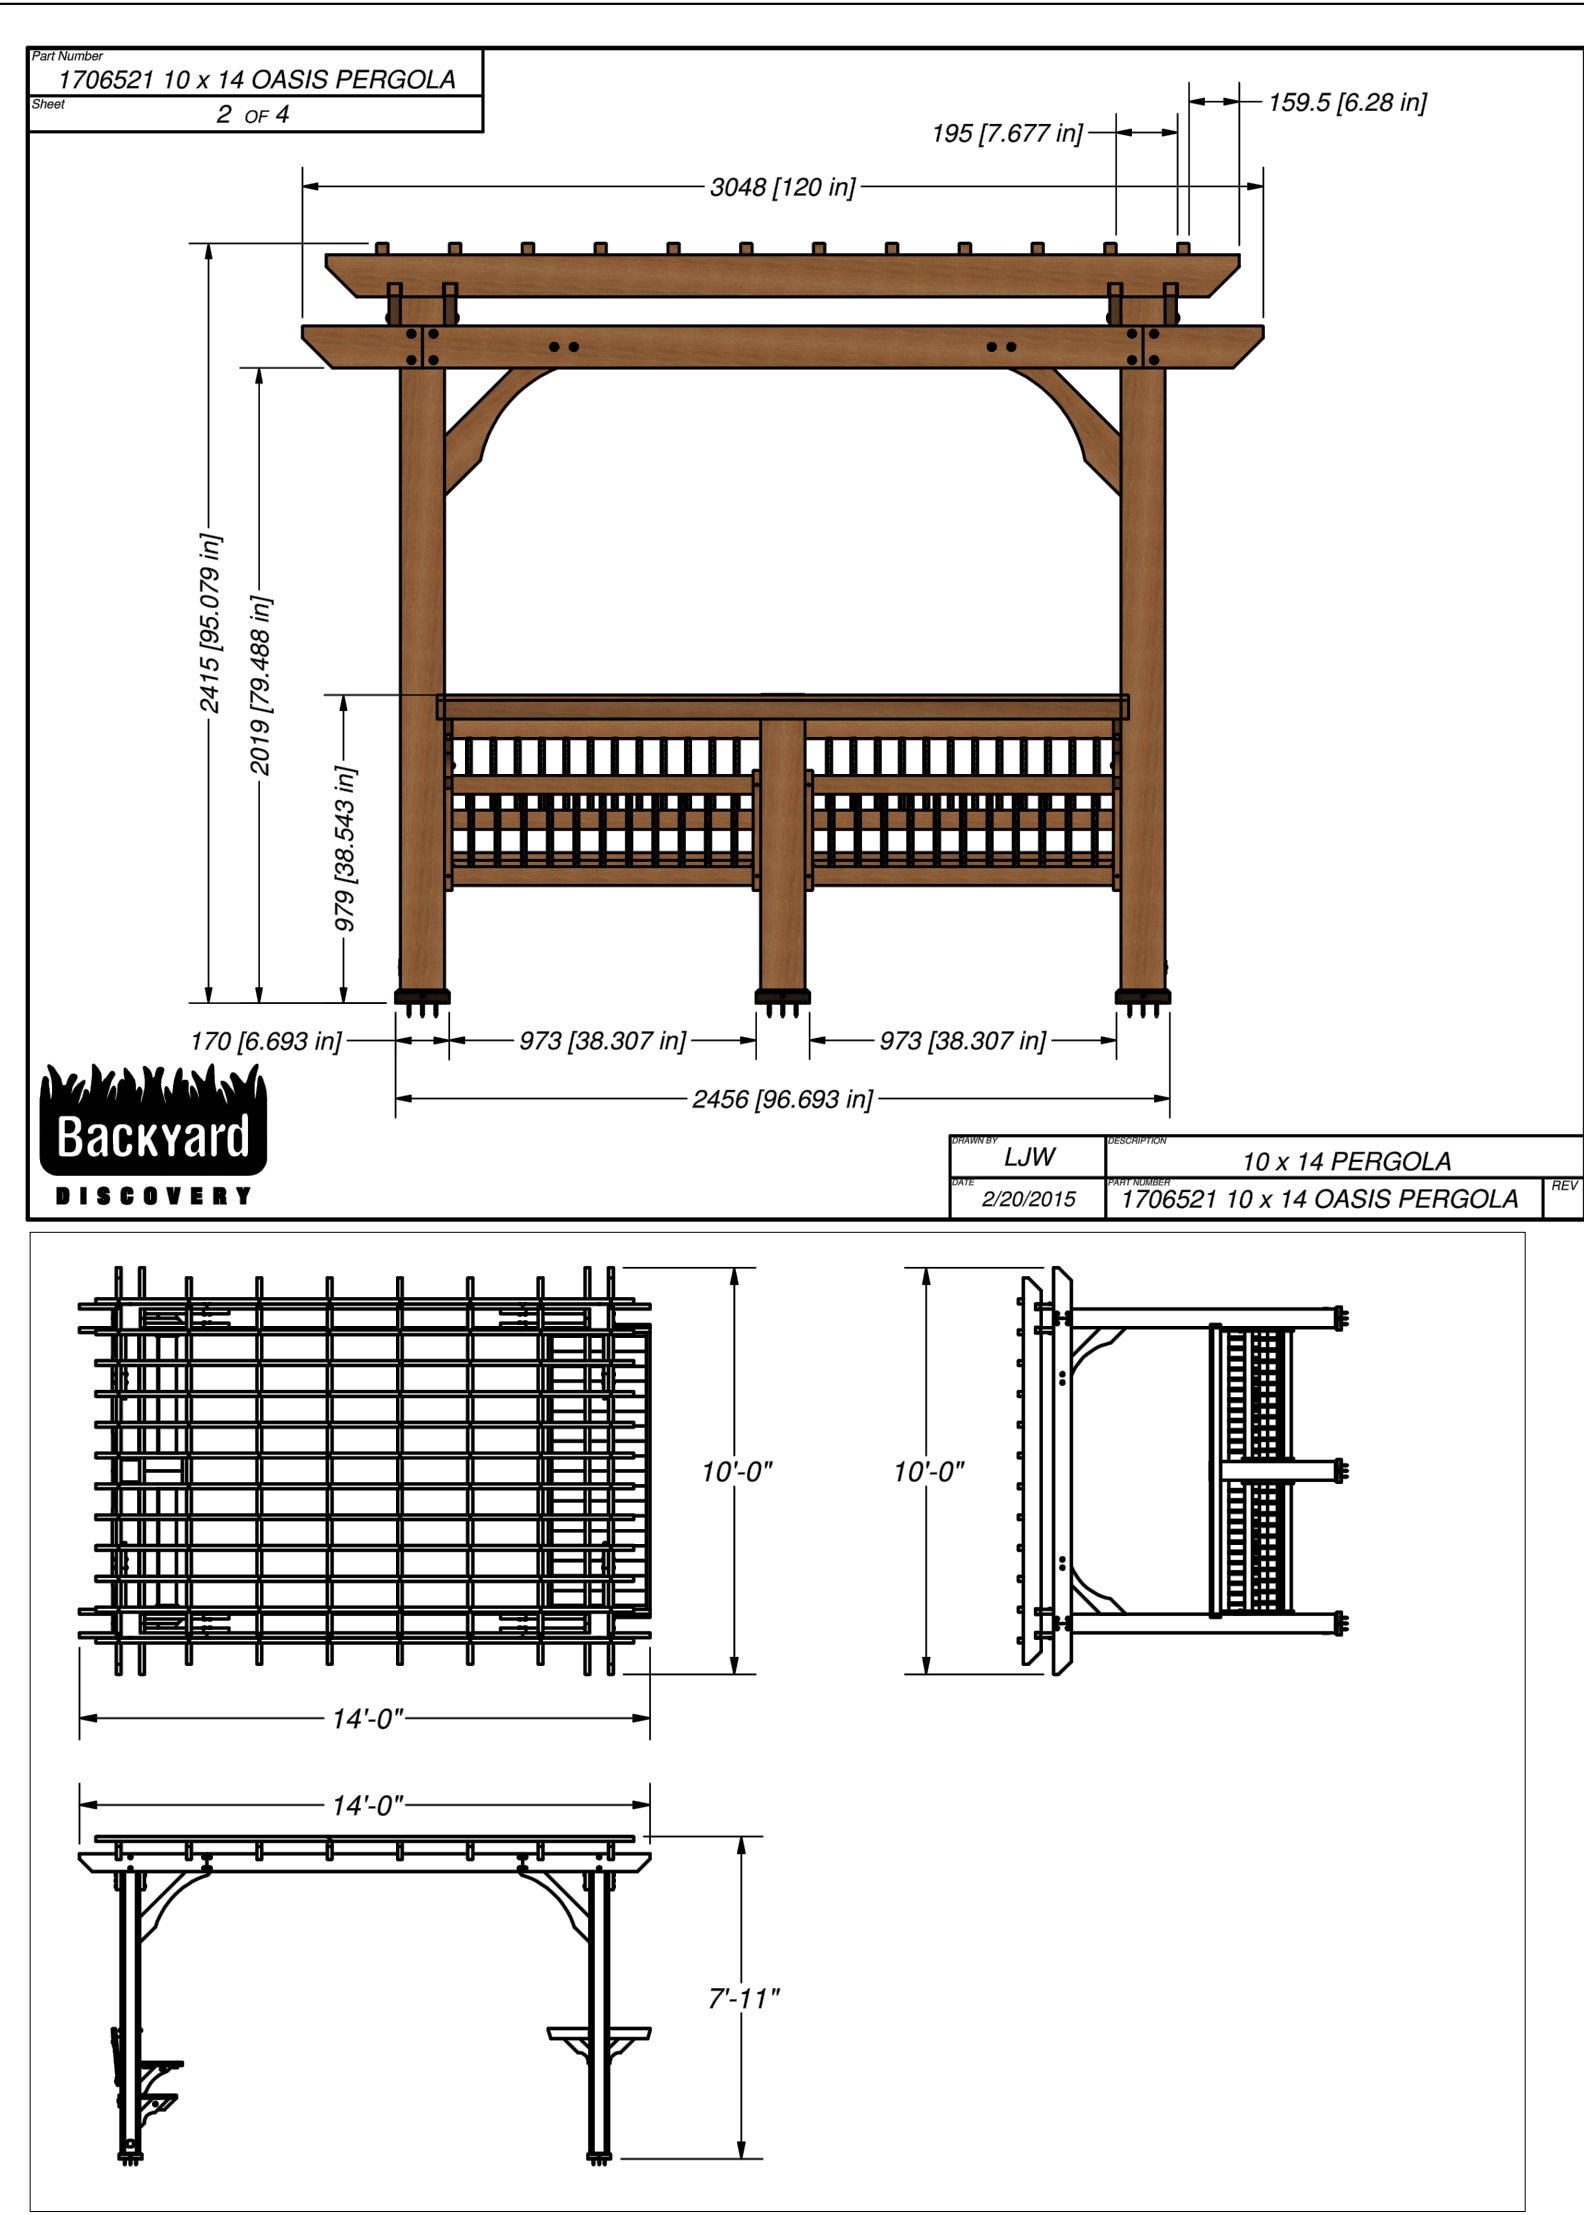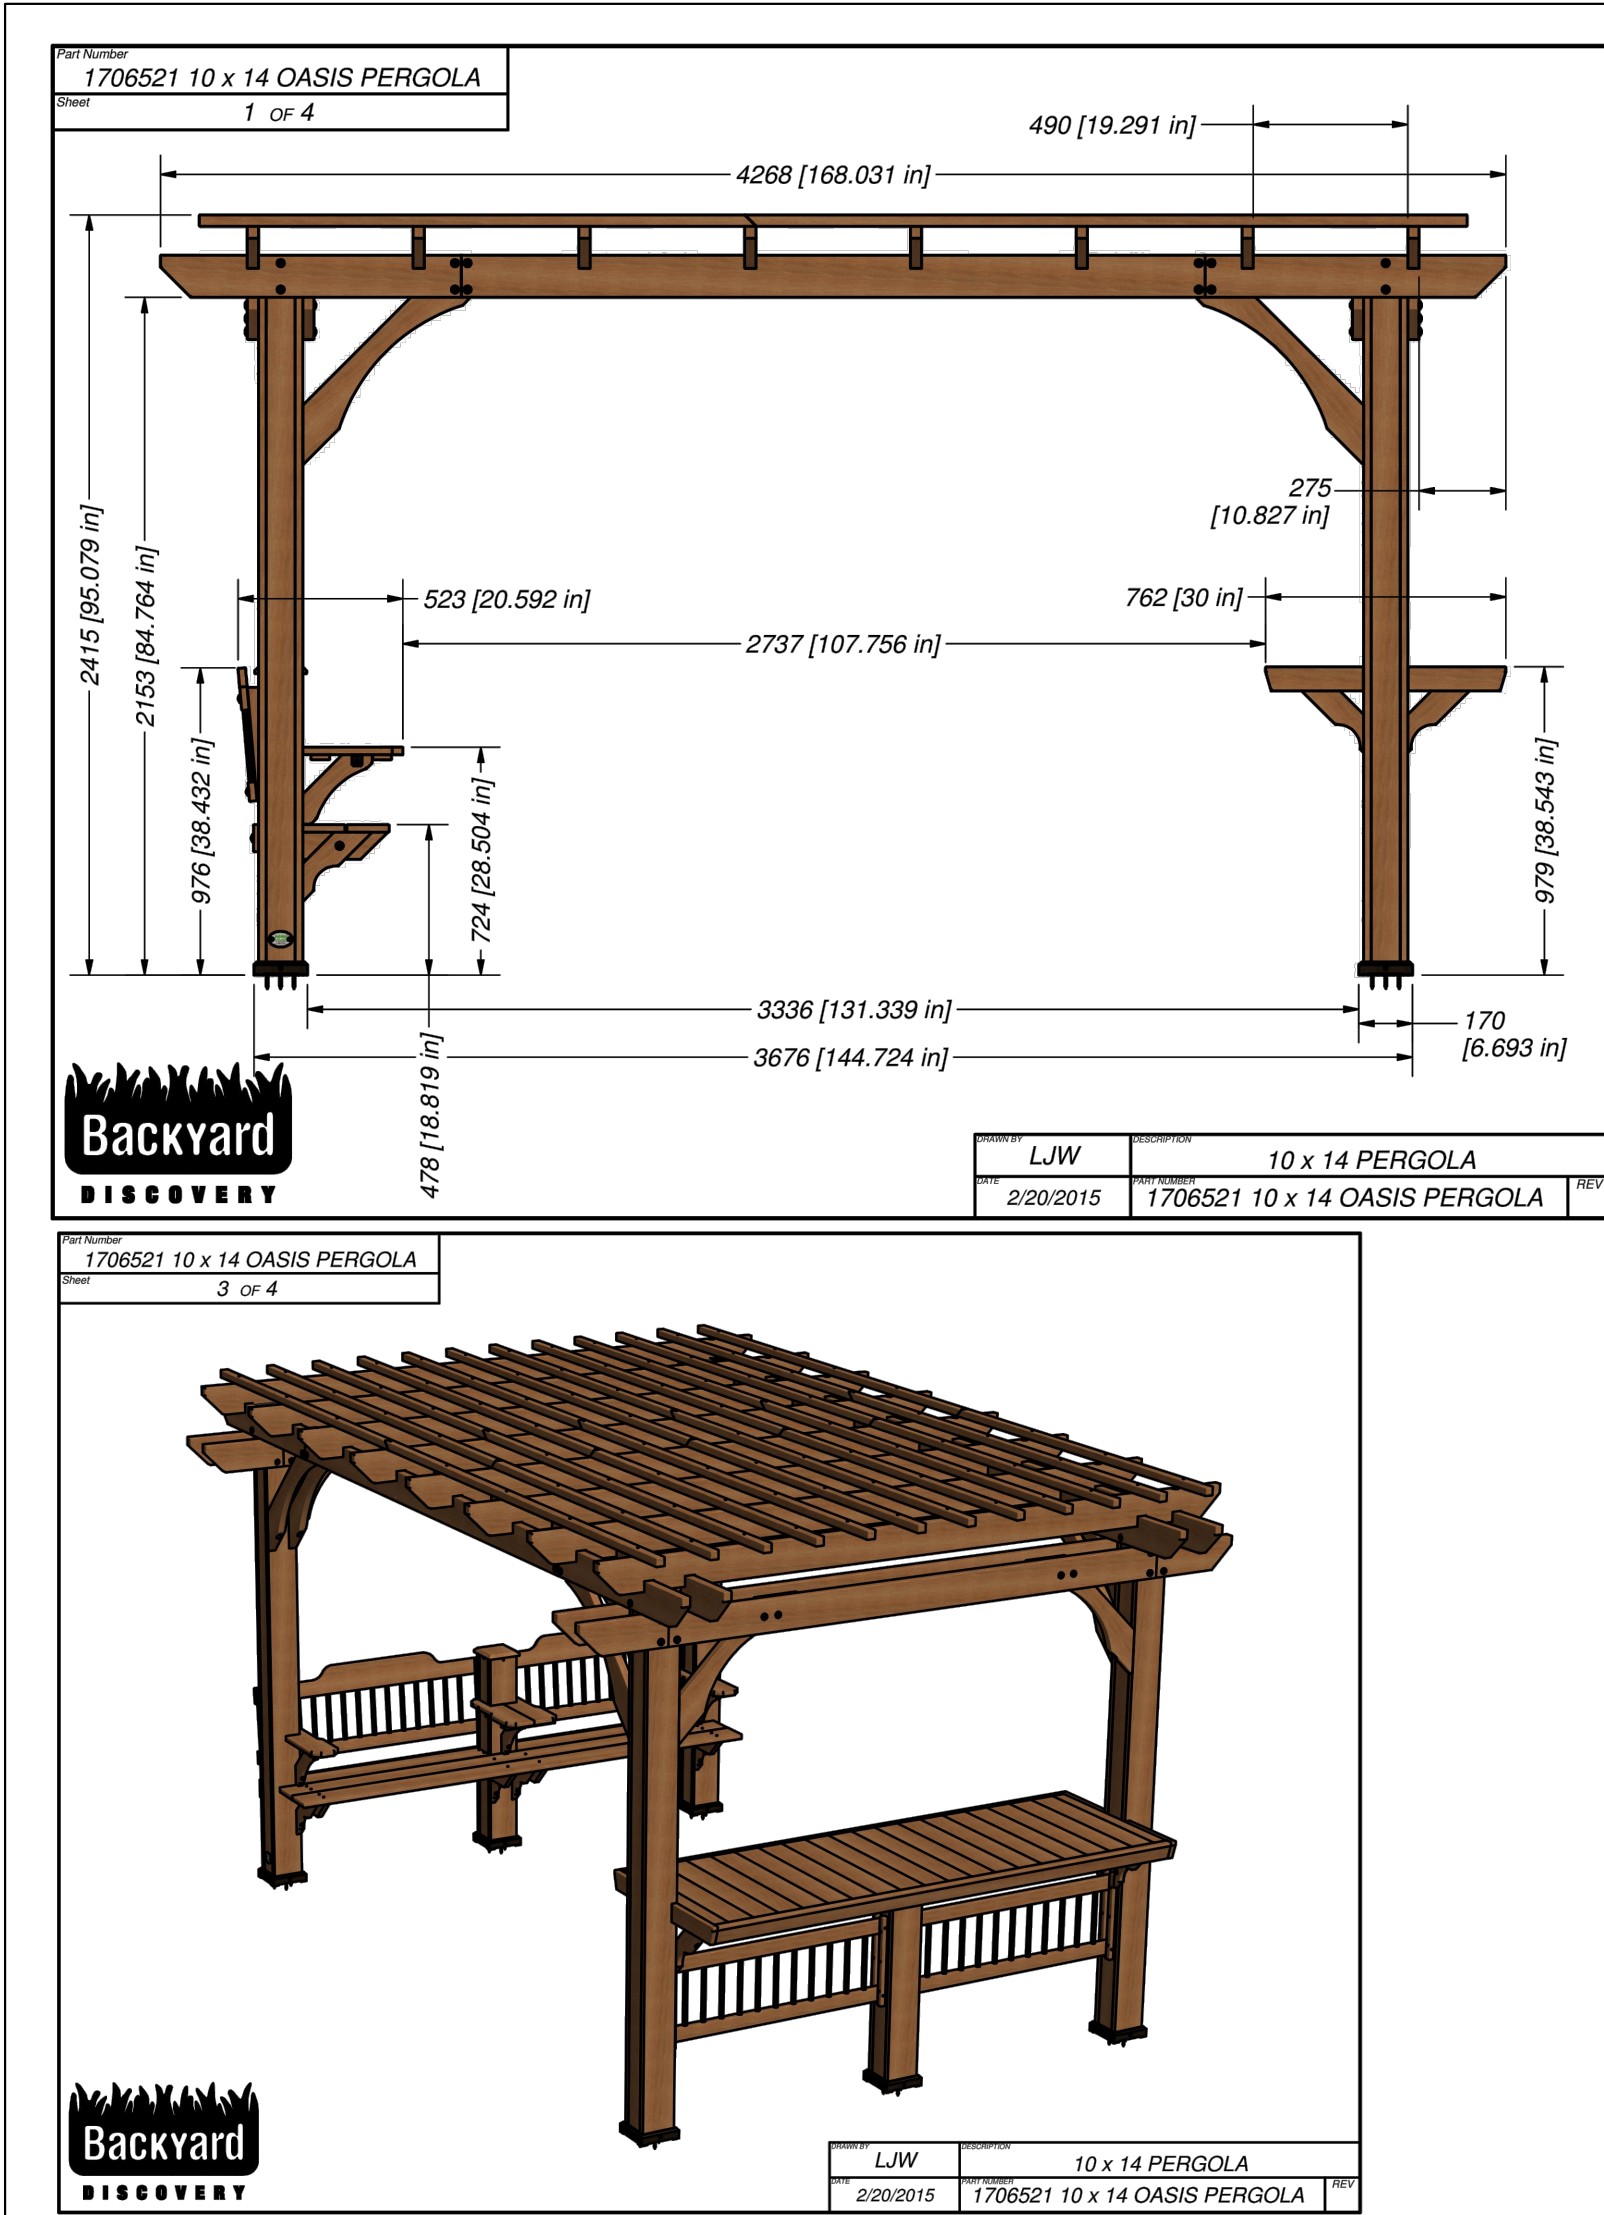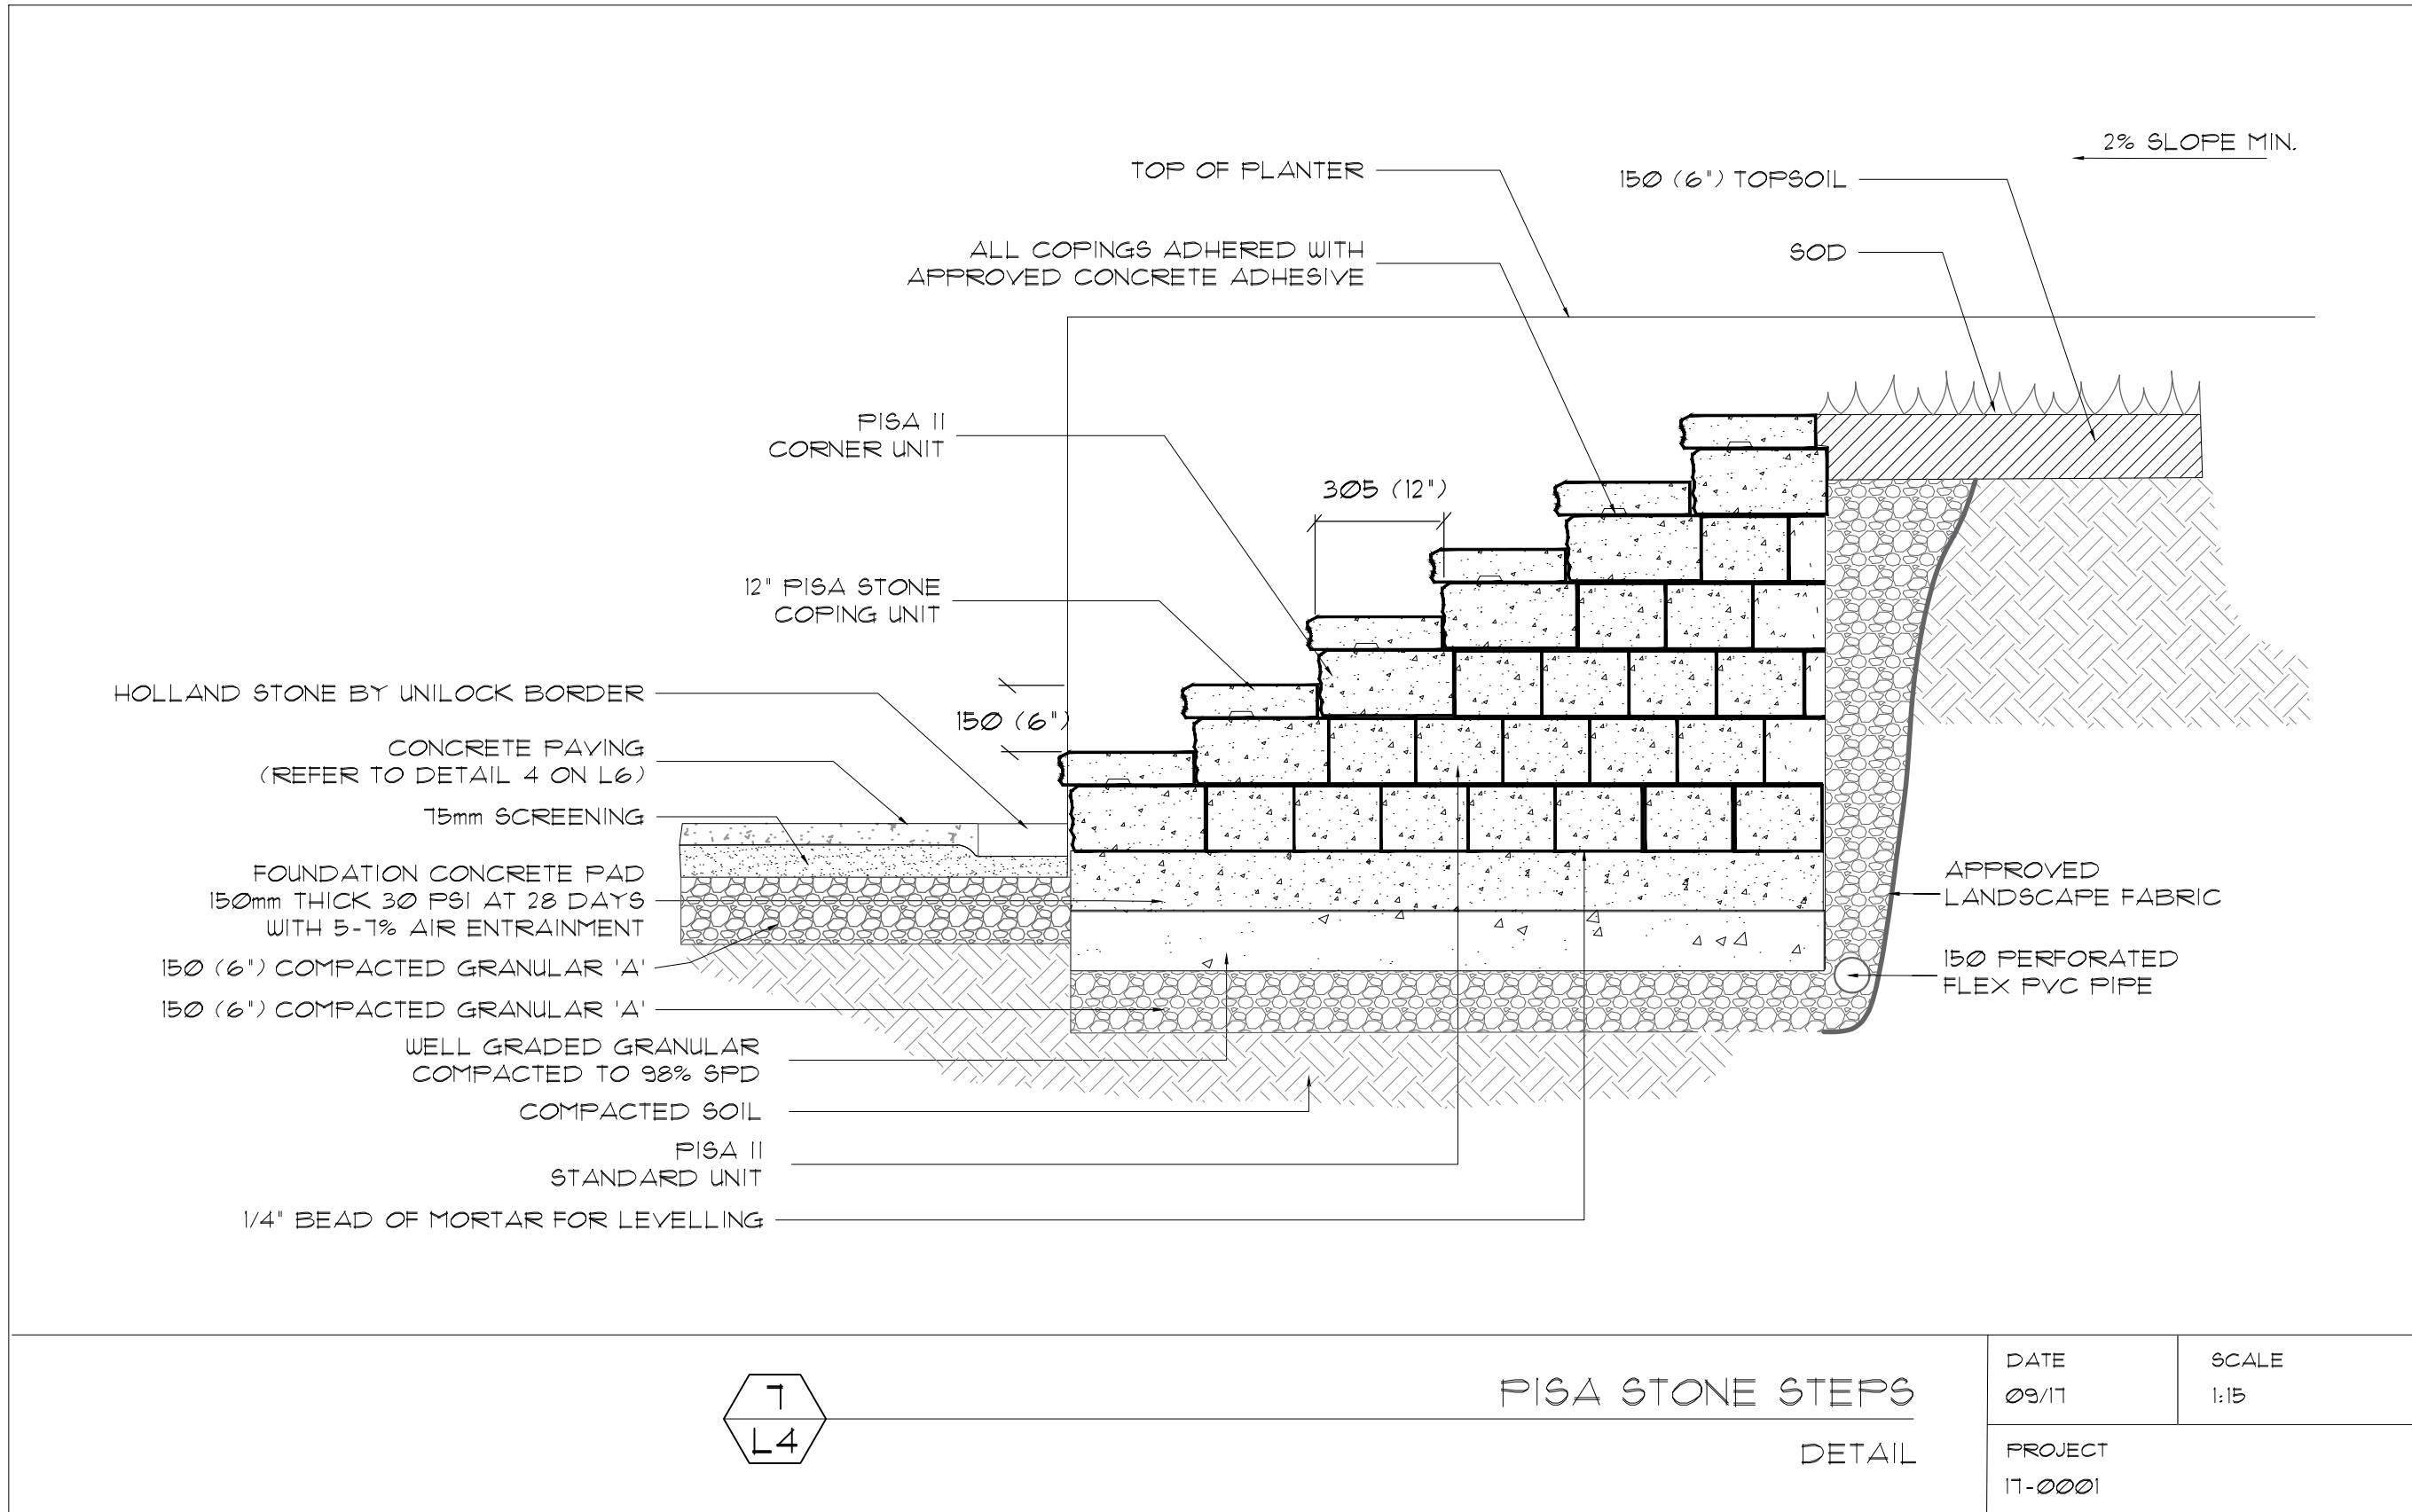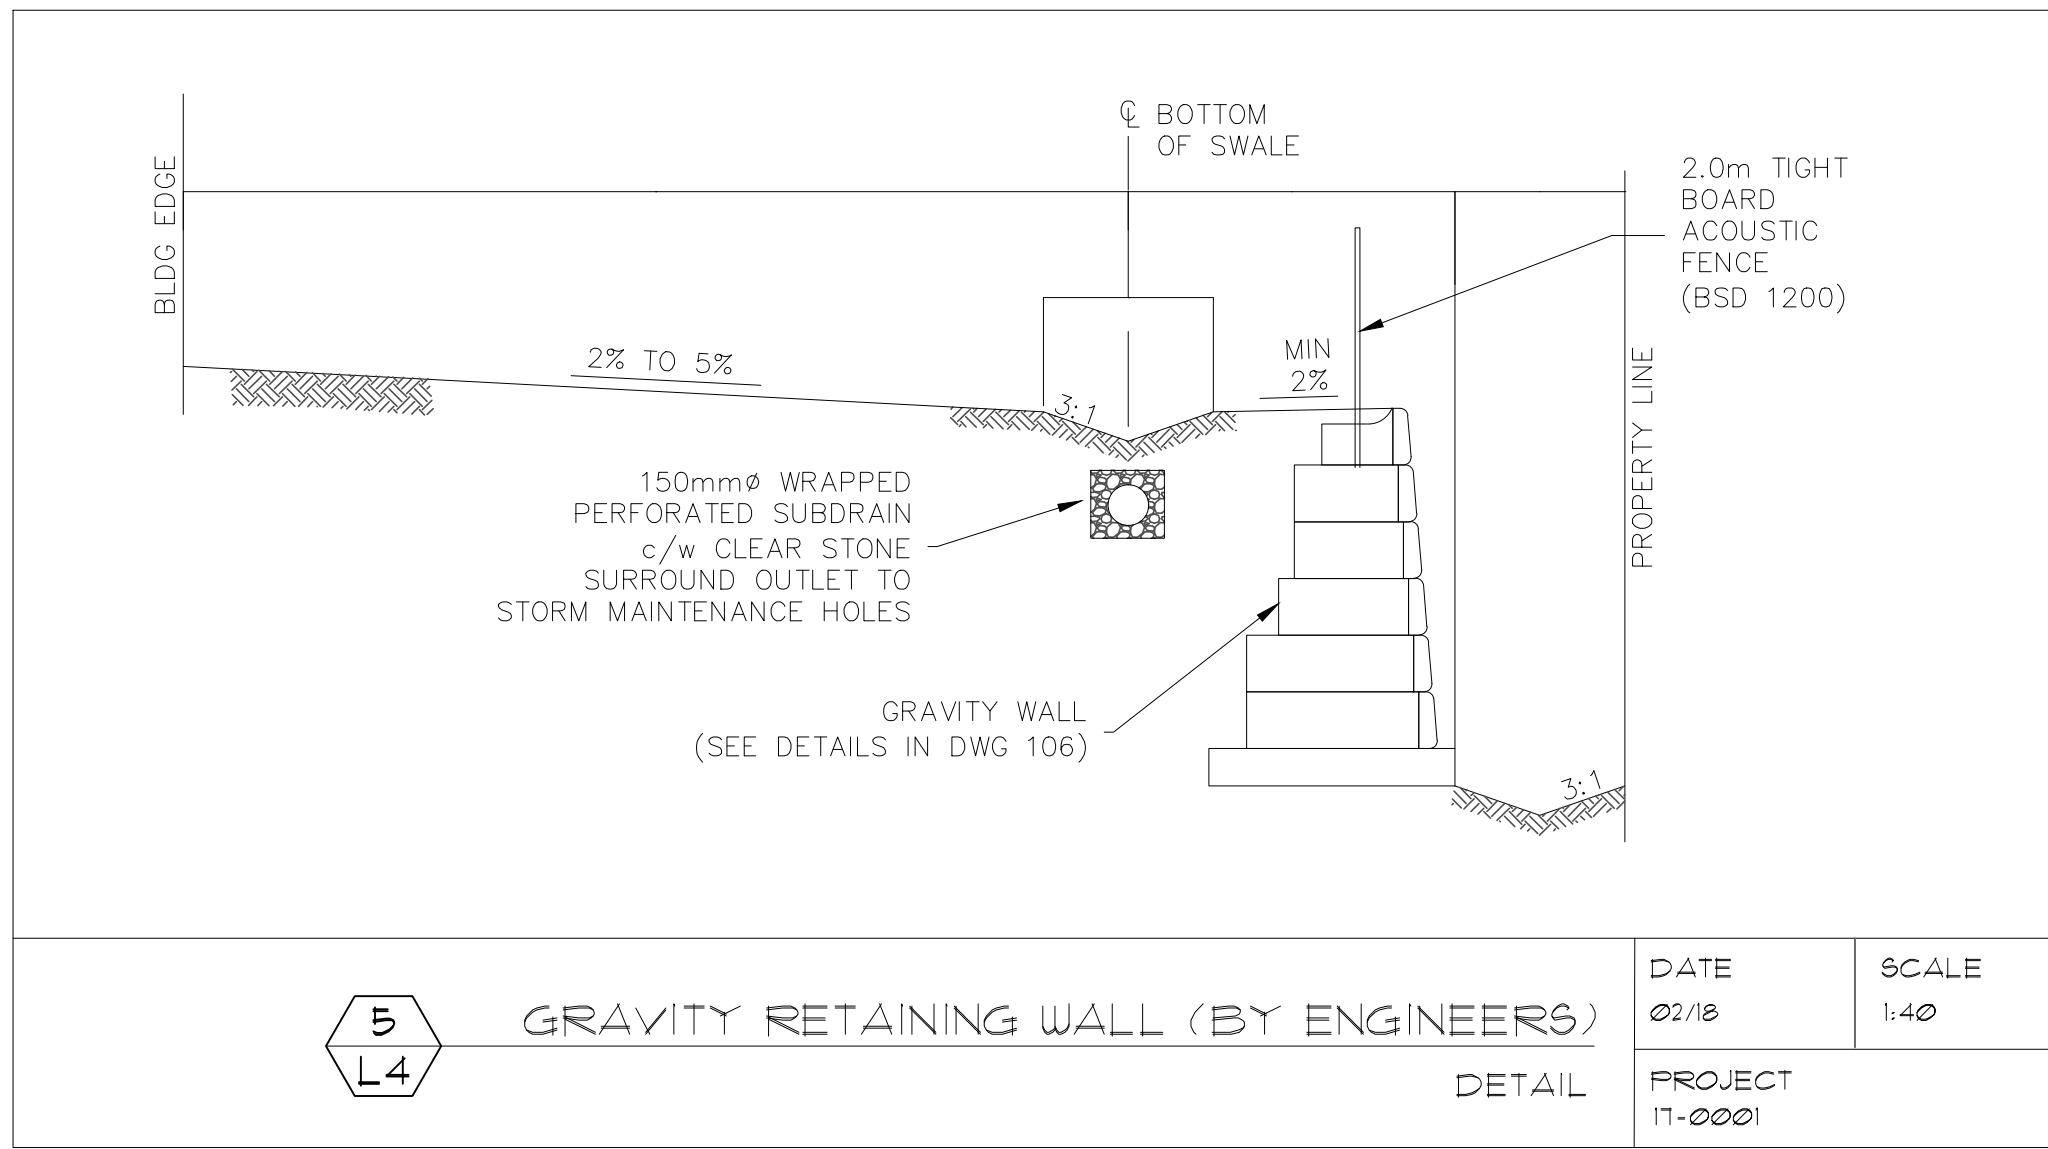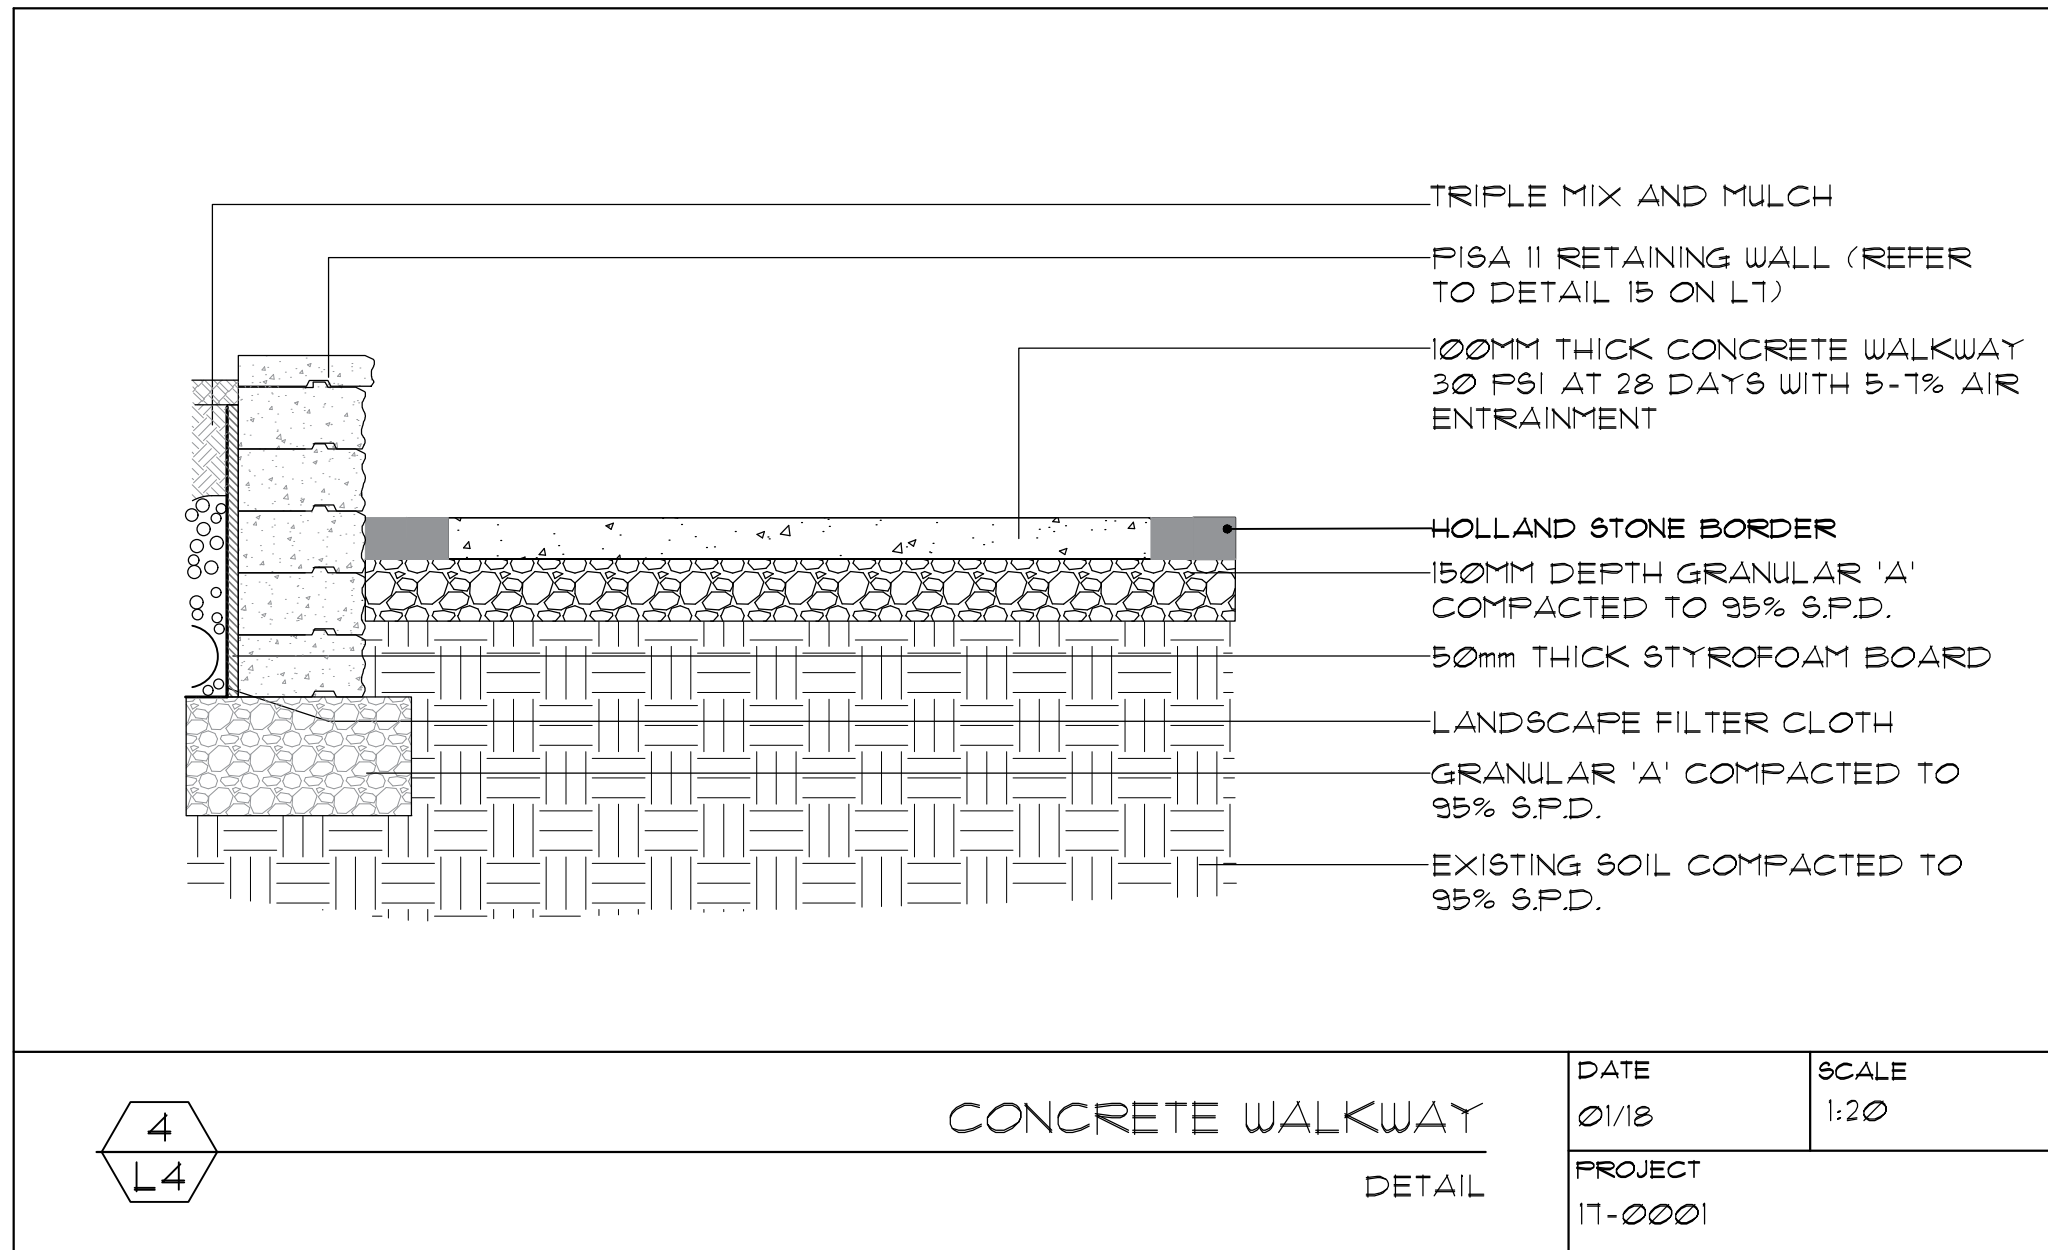

NO.	DATE	REVISION DESCRIPTION	BY
4.	OCT. 24 '18	SFA 2 REVISIONS	SM
3.	AUG. 22, '18	SFA 2 REVISIONS	SM
2.	JAN. 25, '18	SFA REVISIONS	SM
1.	JULY 12, '17	TREE LOCATION REVISIONS	SM

DATE PRINTED


This drawing has been created electronically. Handwritten or manual revisions to the drawing are only valid when accompanied by the Landscape Architect's initials.

Contractor must verify all dimensions on the project and report any discrepancy to the Landscape Architect before proceeding with the work.

All drawings and specifications are the property of the Landscape Architect.

All drawings to be used for construction only when signed by the Landscape Architect.










signed November 21, 2018 date

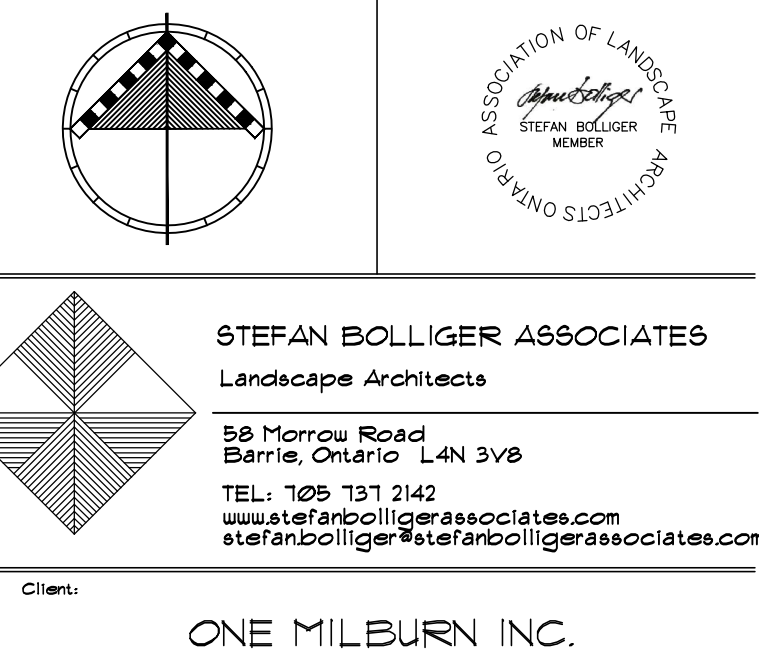

LOCATION: 1 MILBURN STREET BARRIE, ONTARIO

Drawing: LANDSCAPE DETAILS (2 of 3)

SCALE: N/A	DATE: NOV. 6, 2017
DRAWN BY: SB/SM	CHECKED BY: SB
PROJECT NO: 2017-0001	SHEET: L6

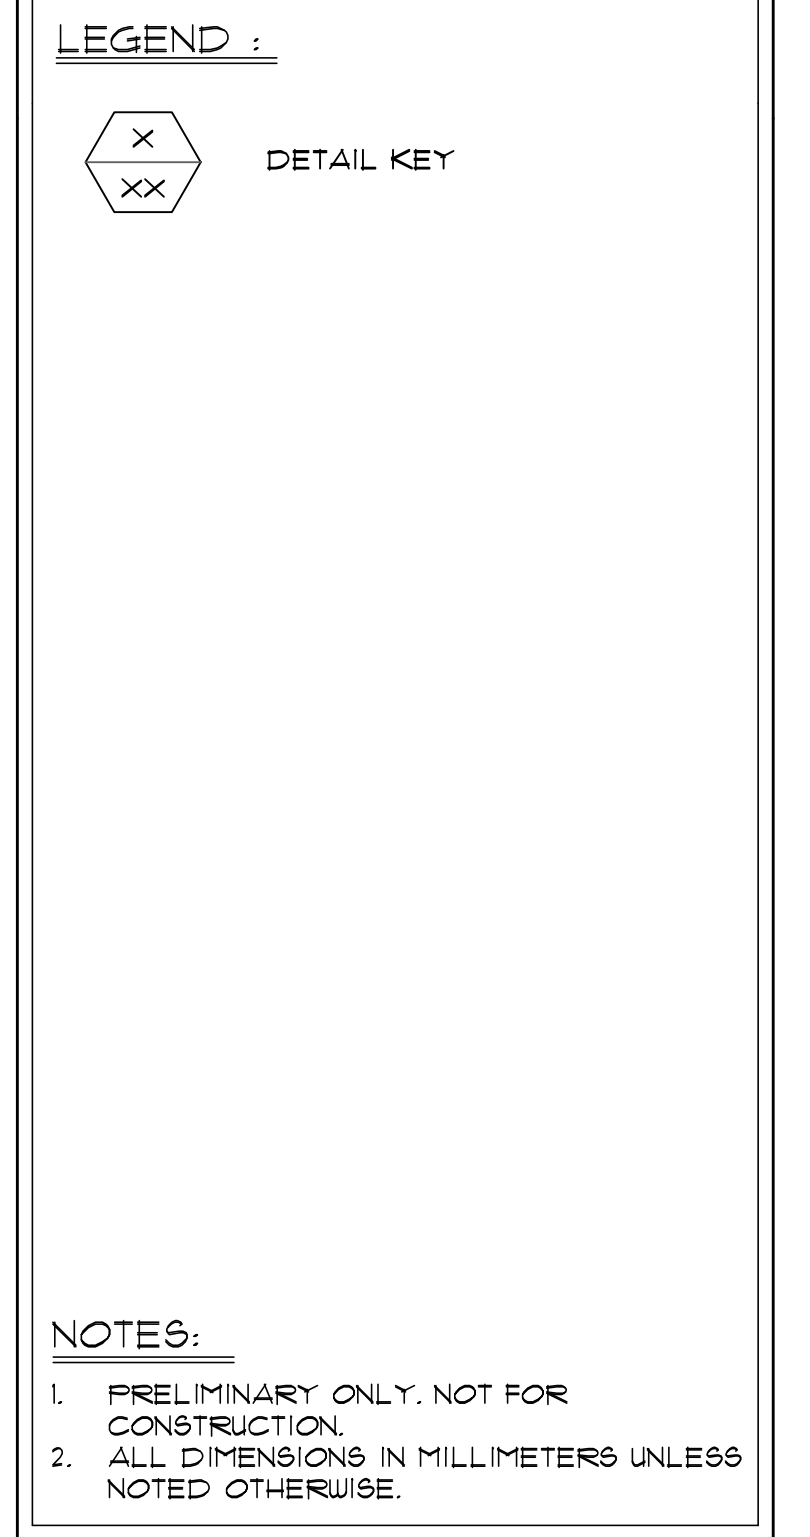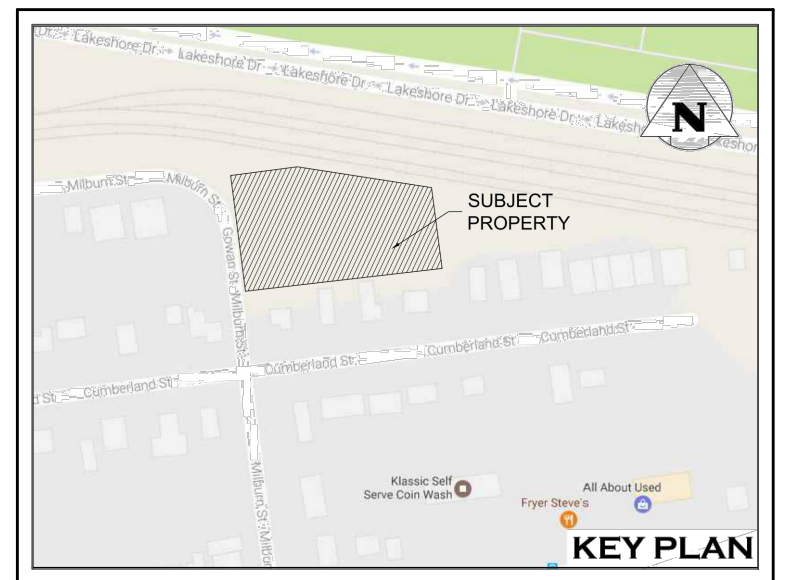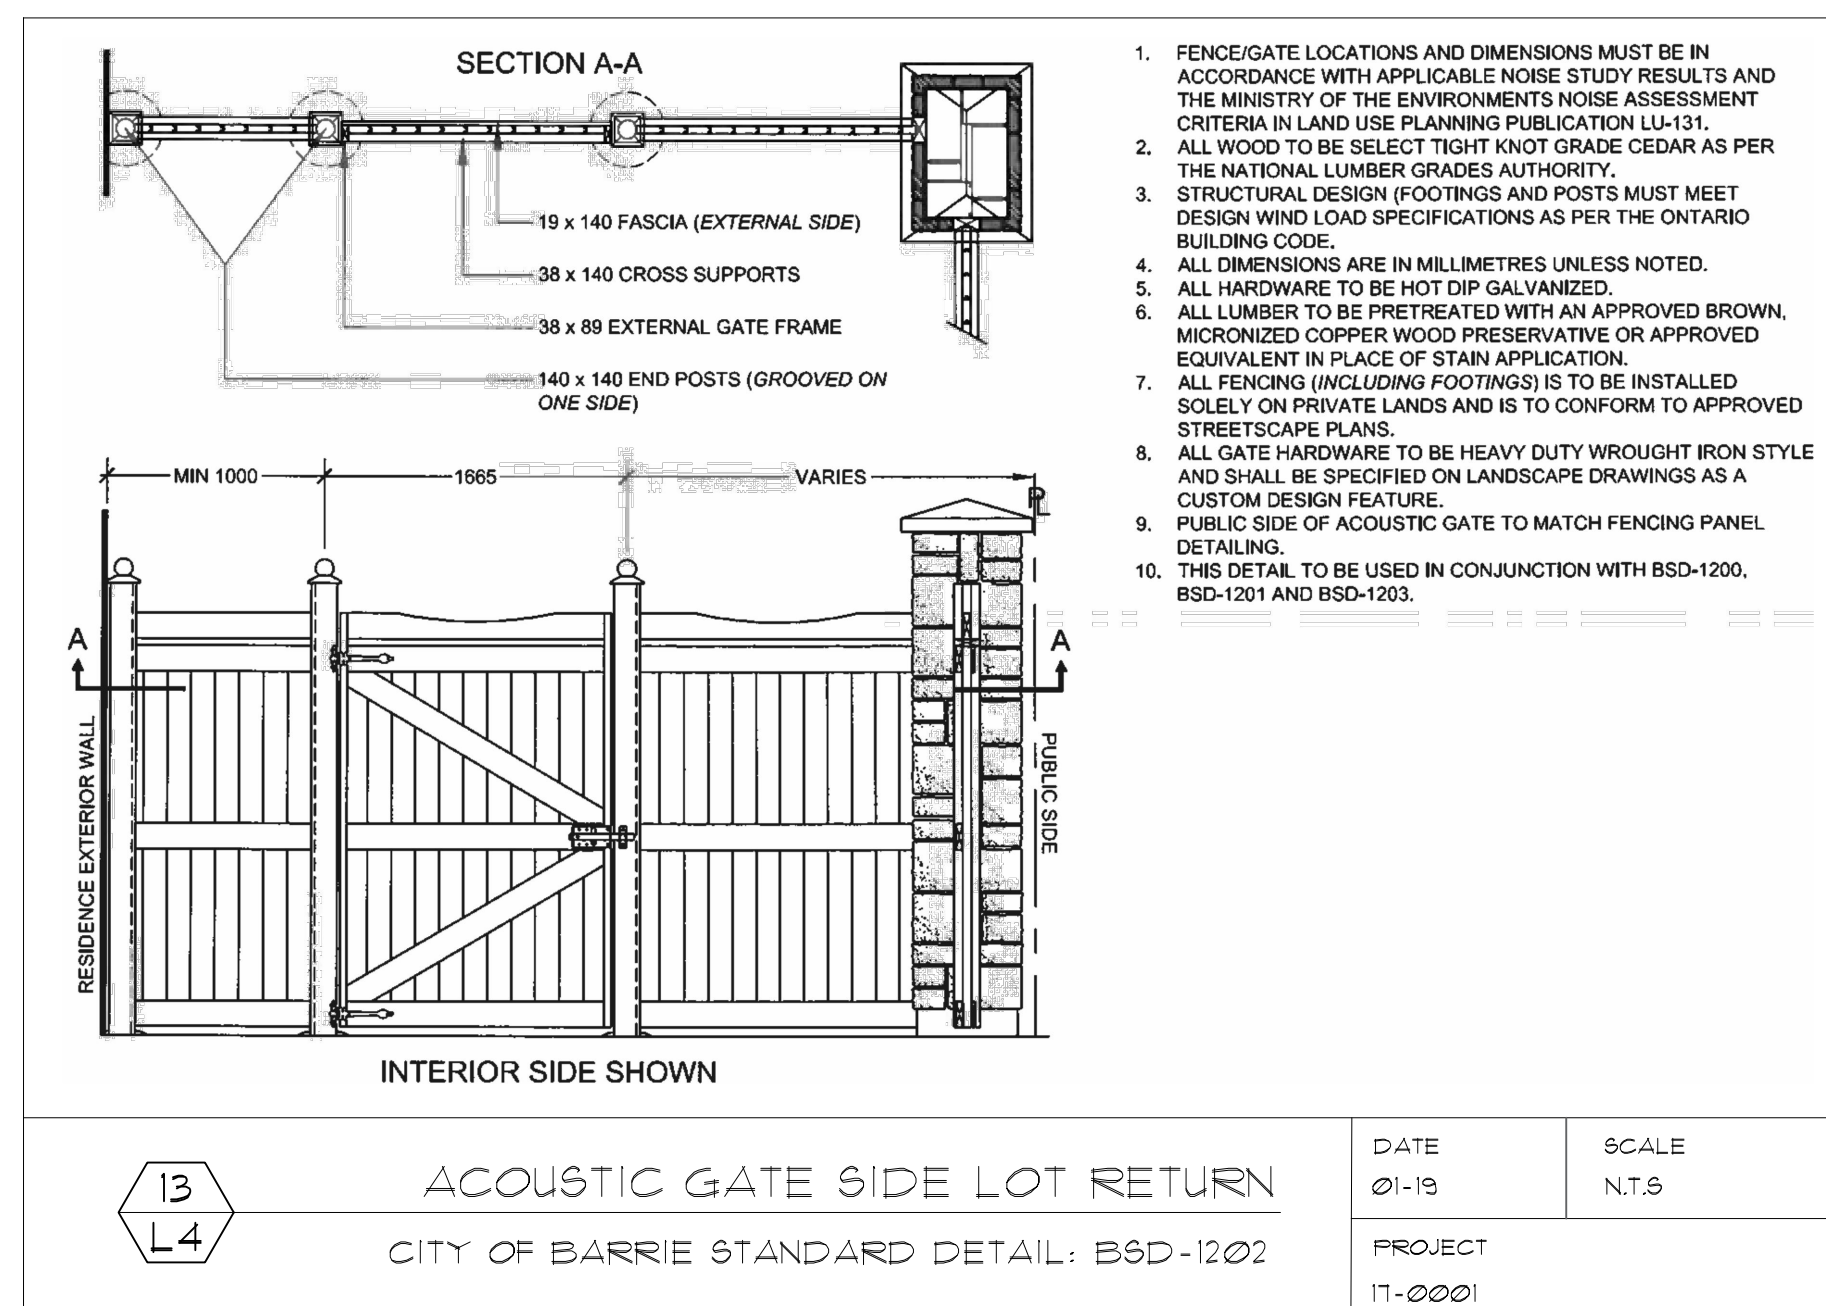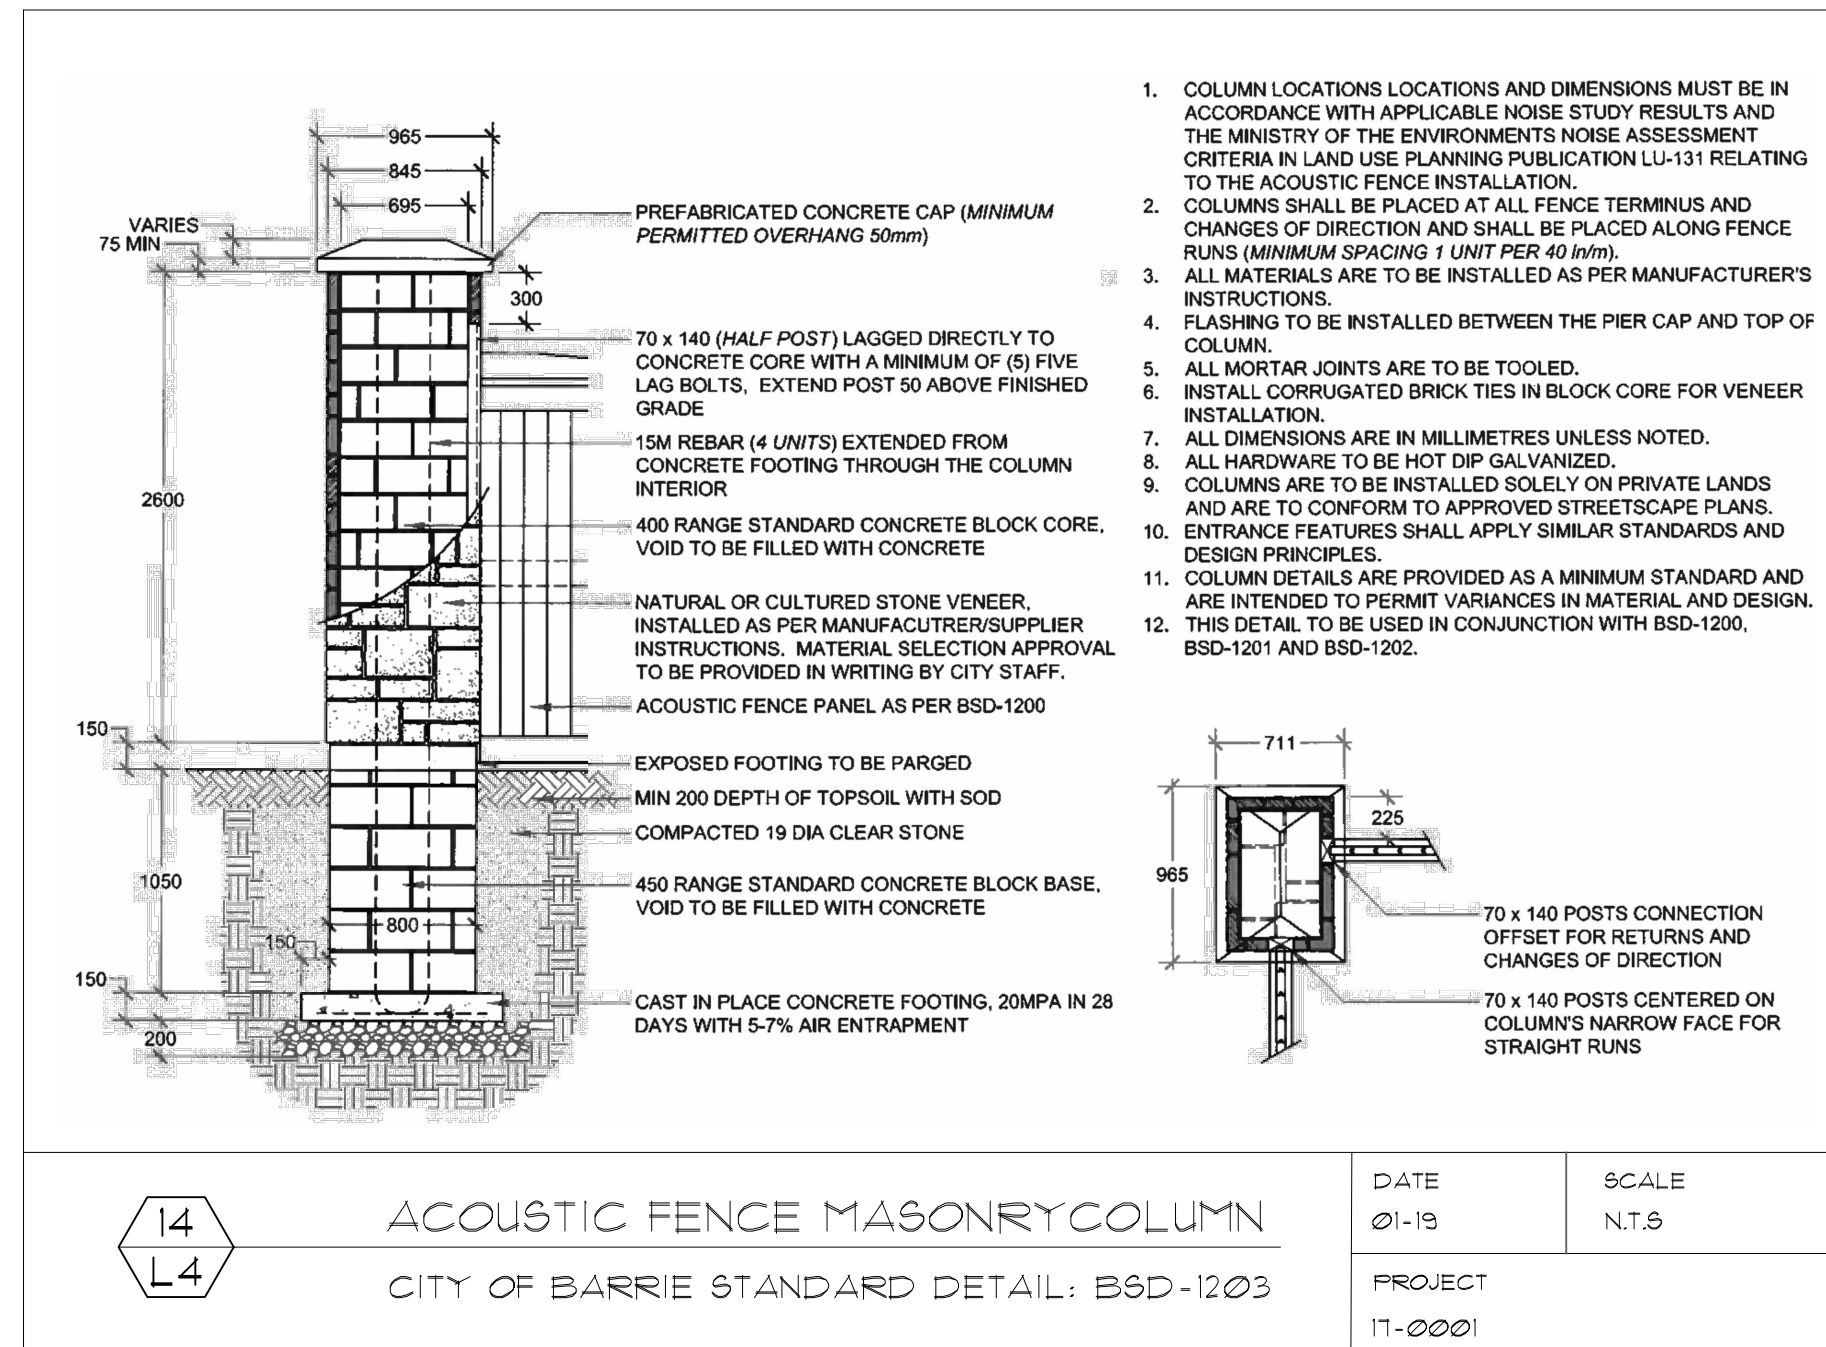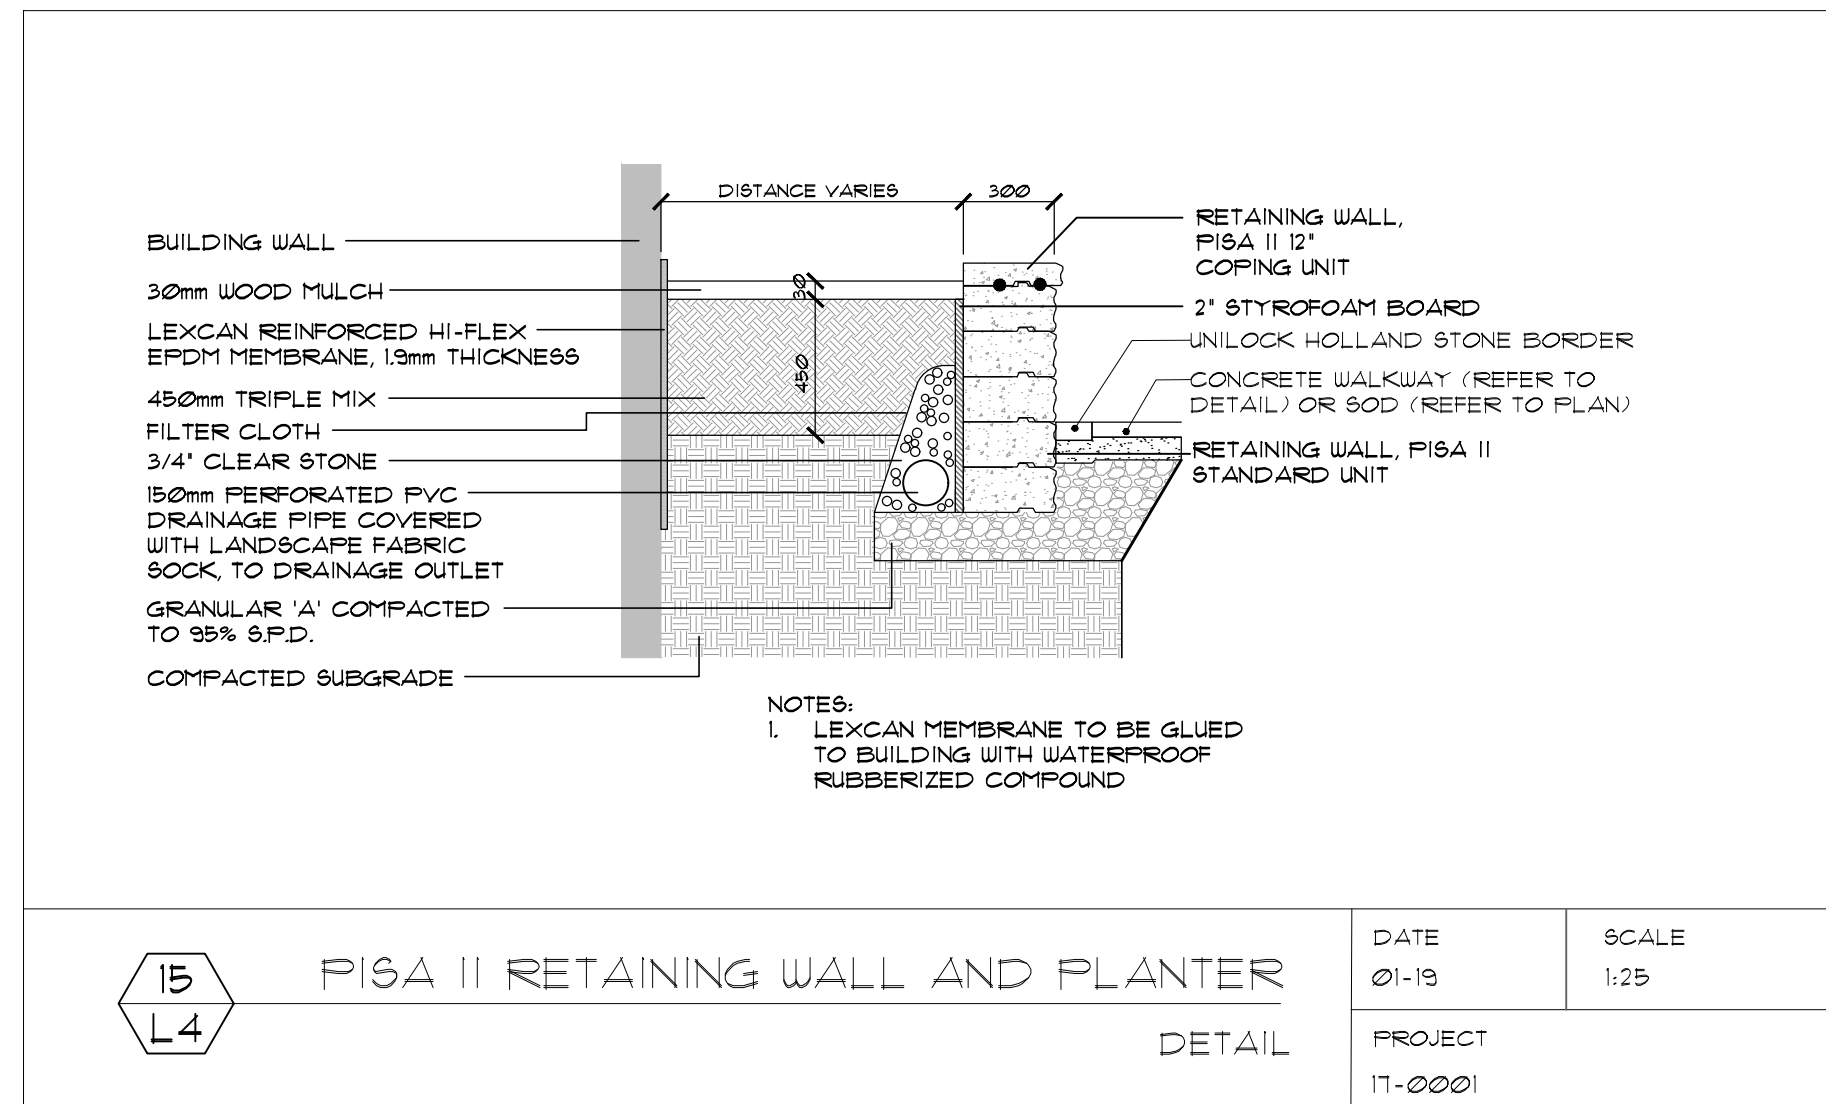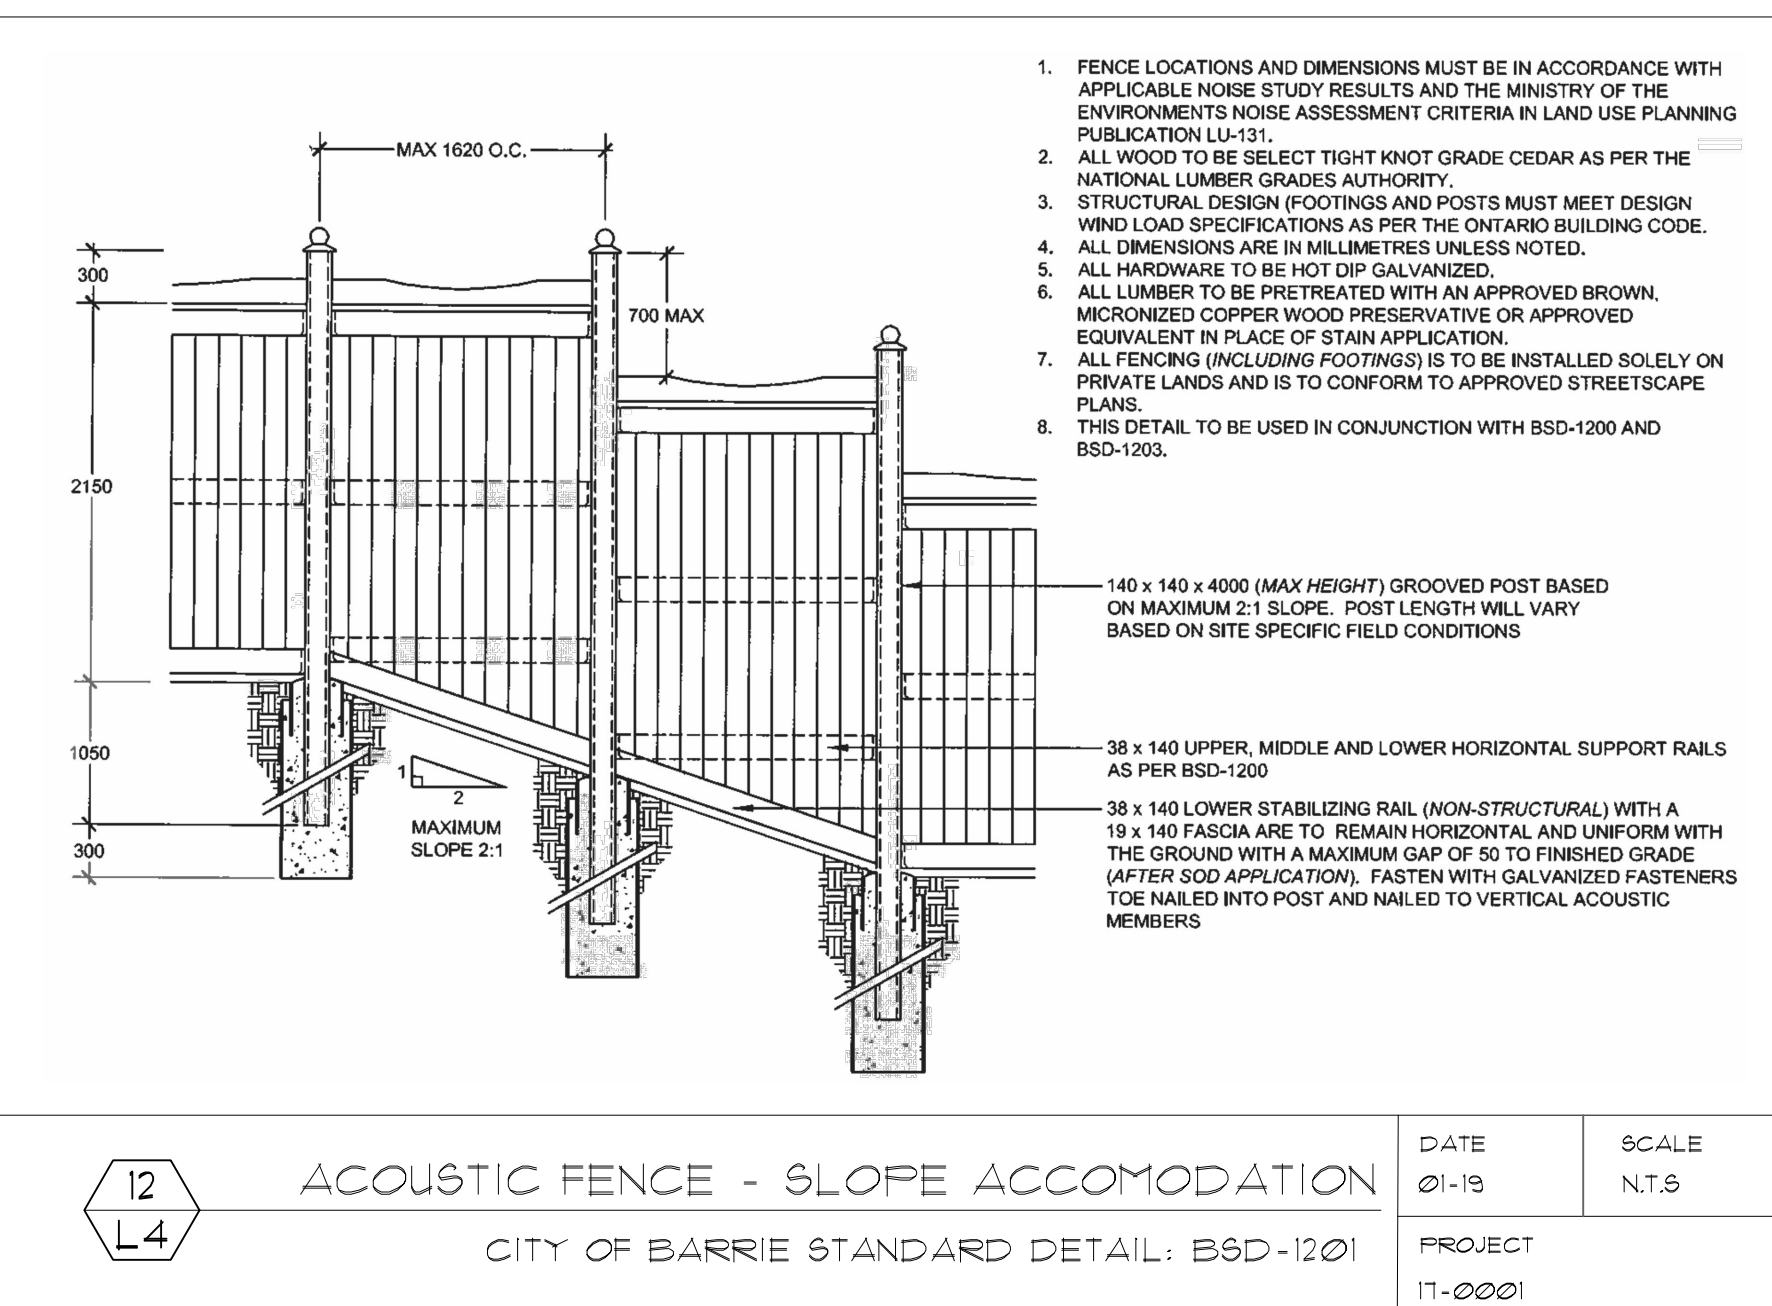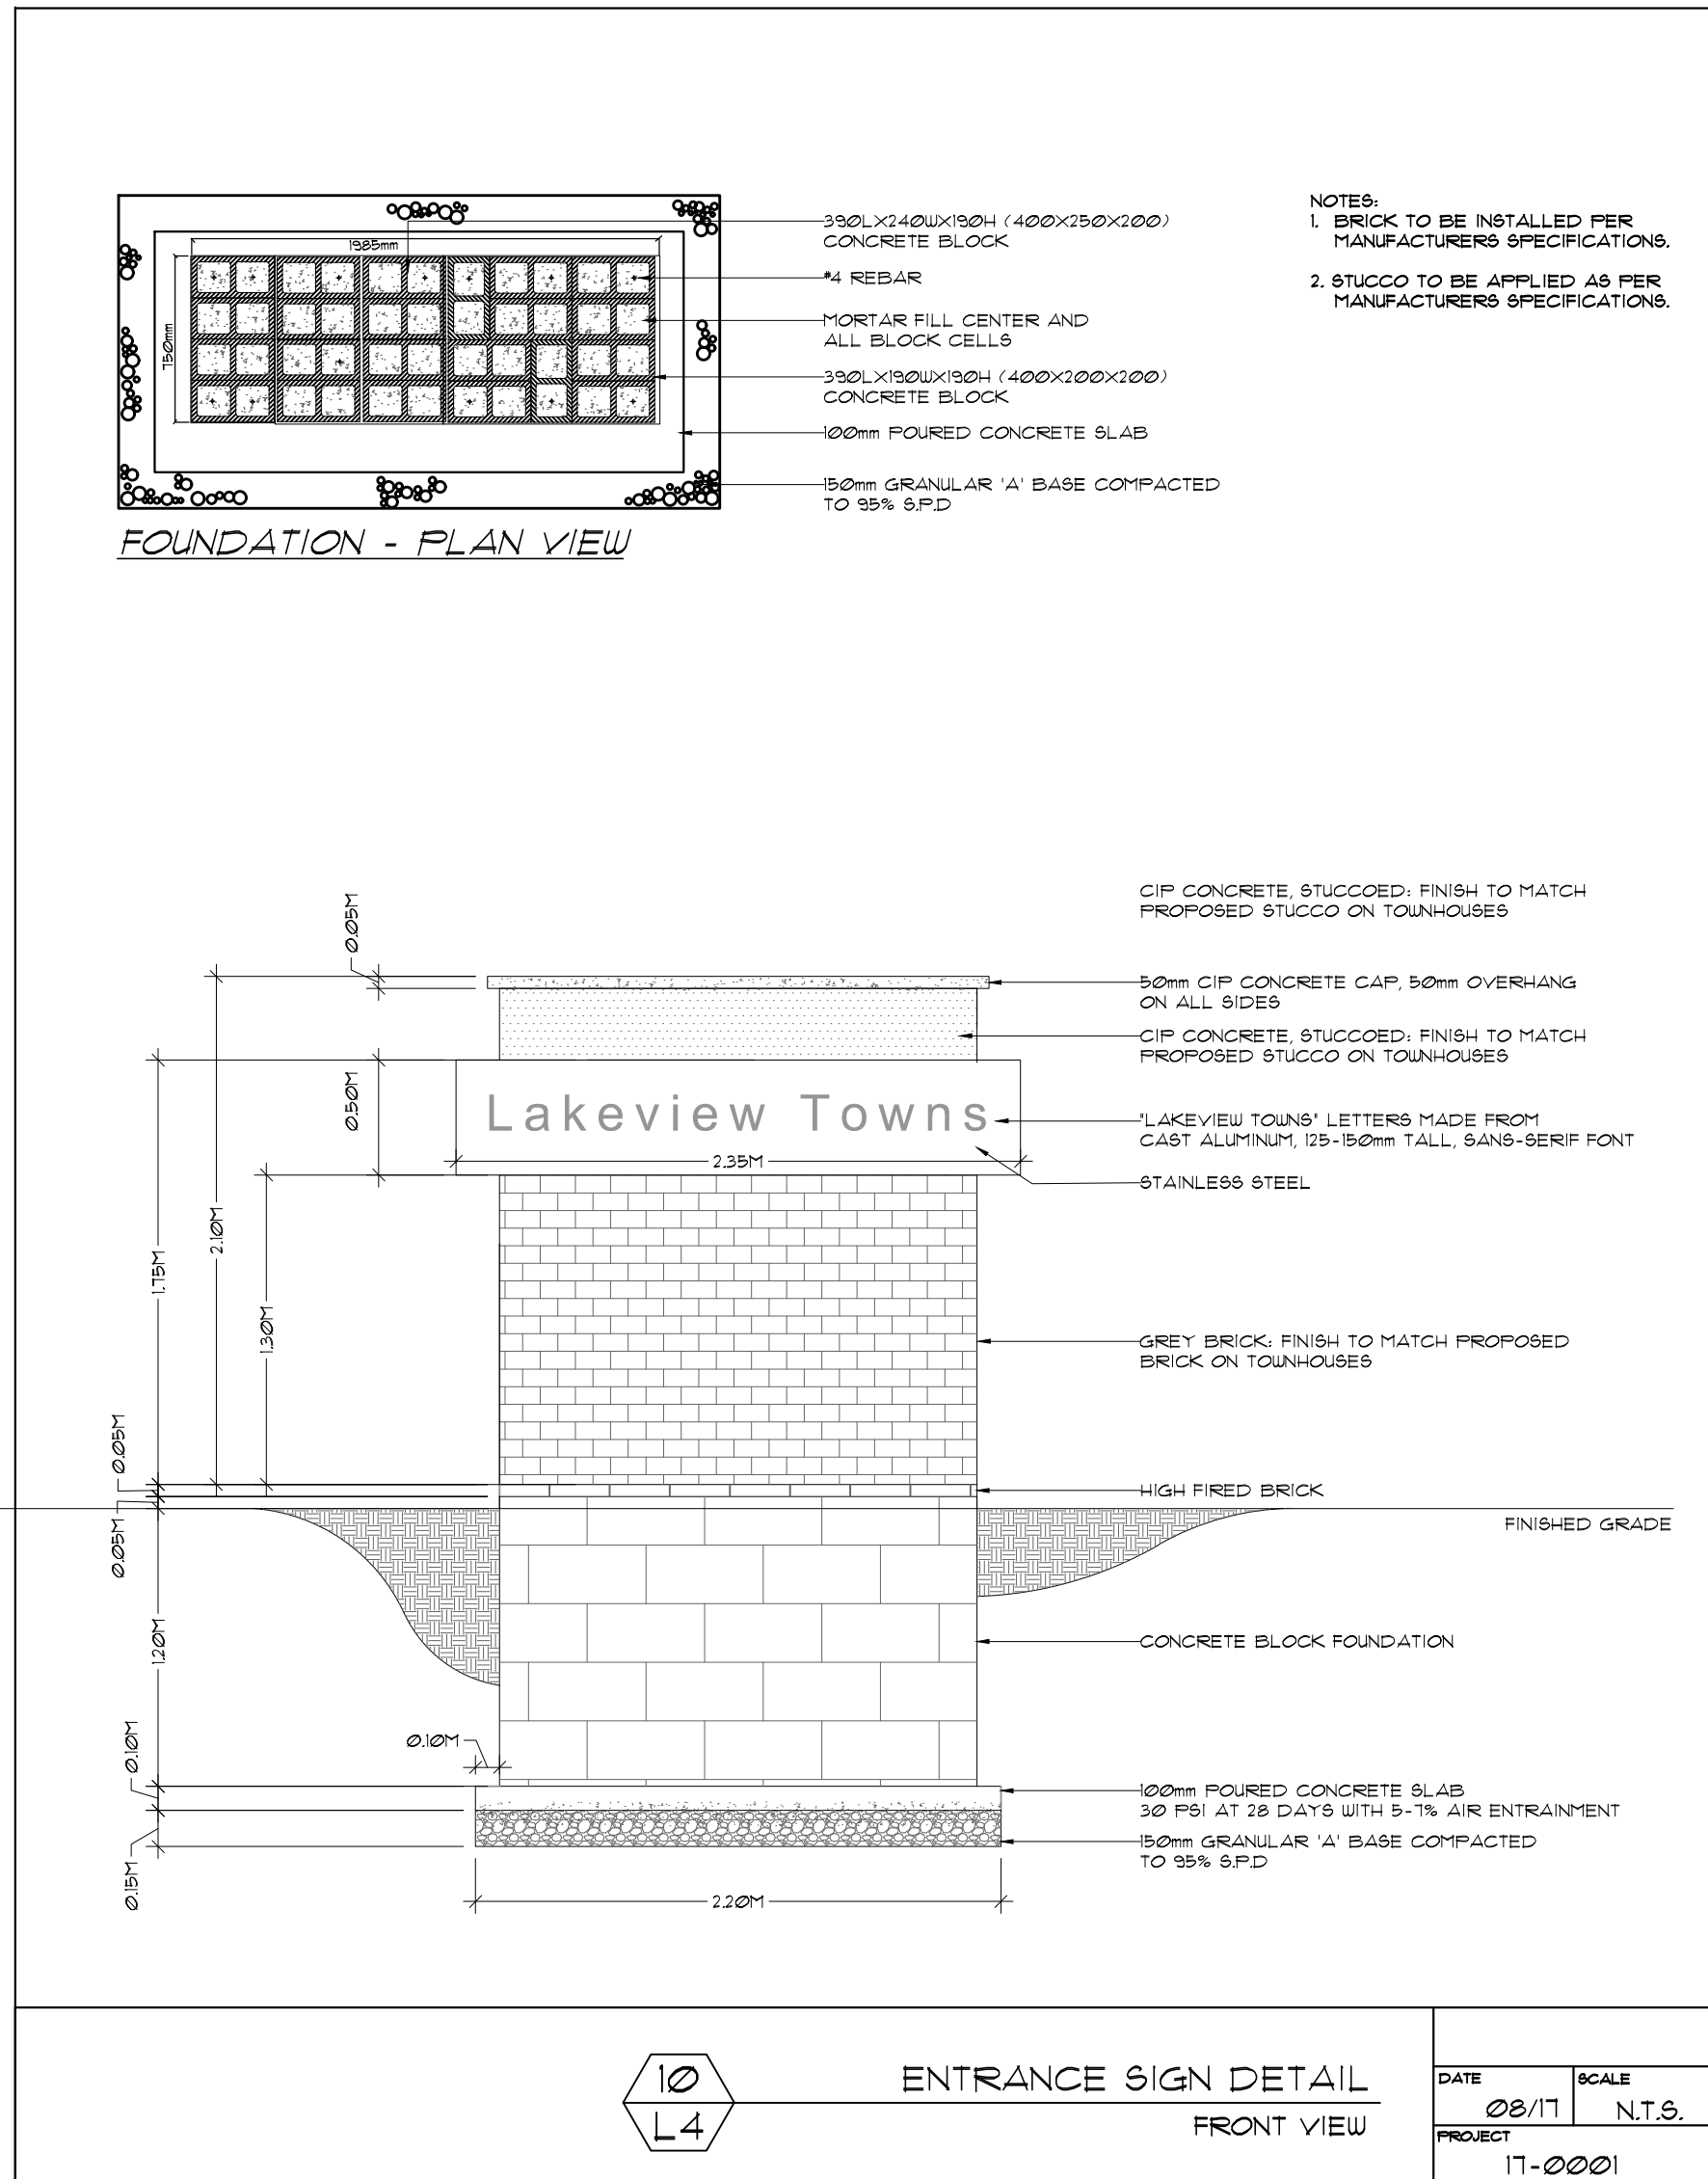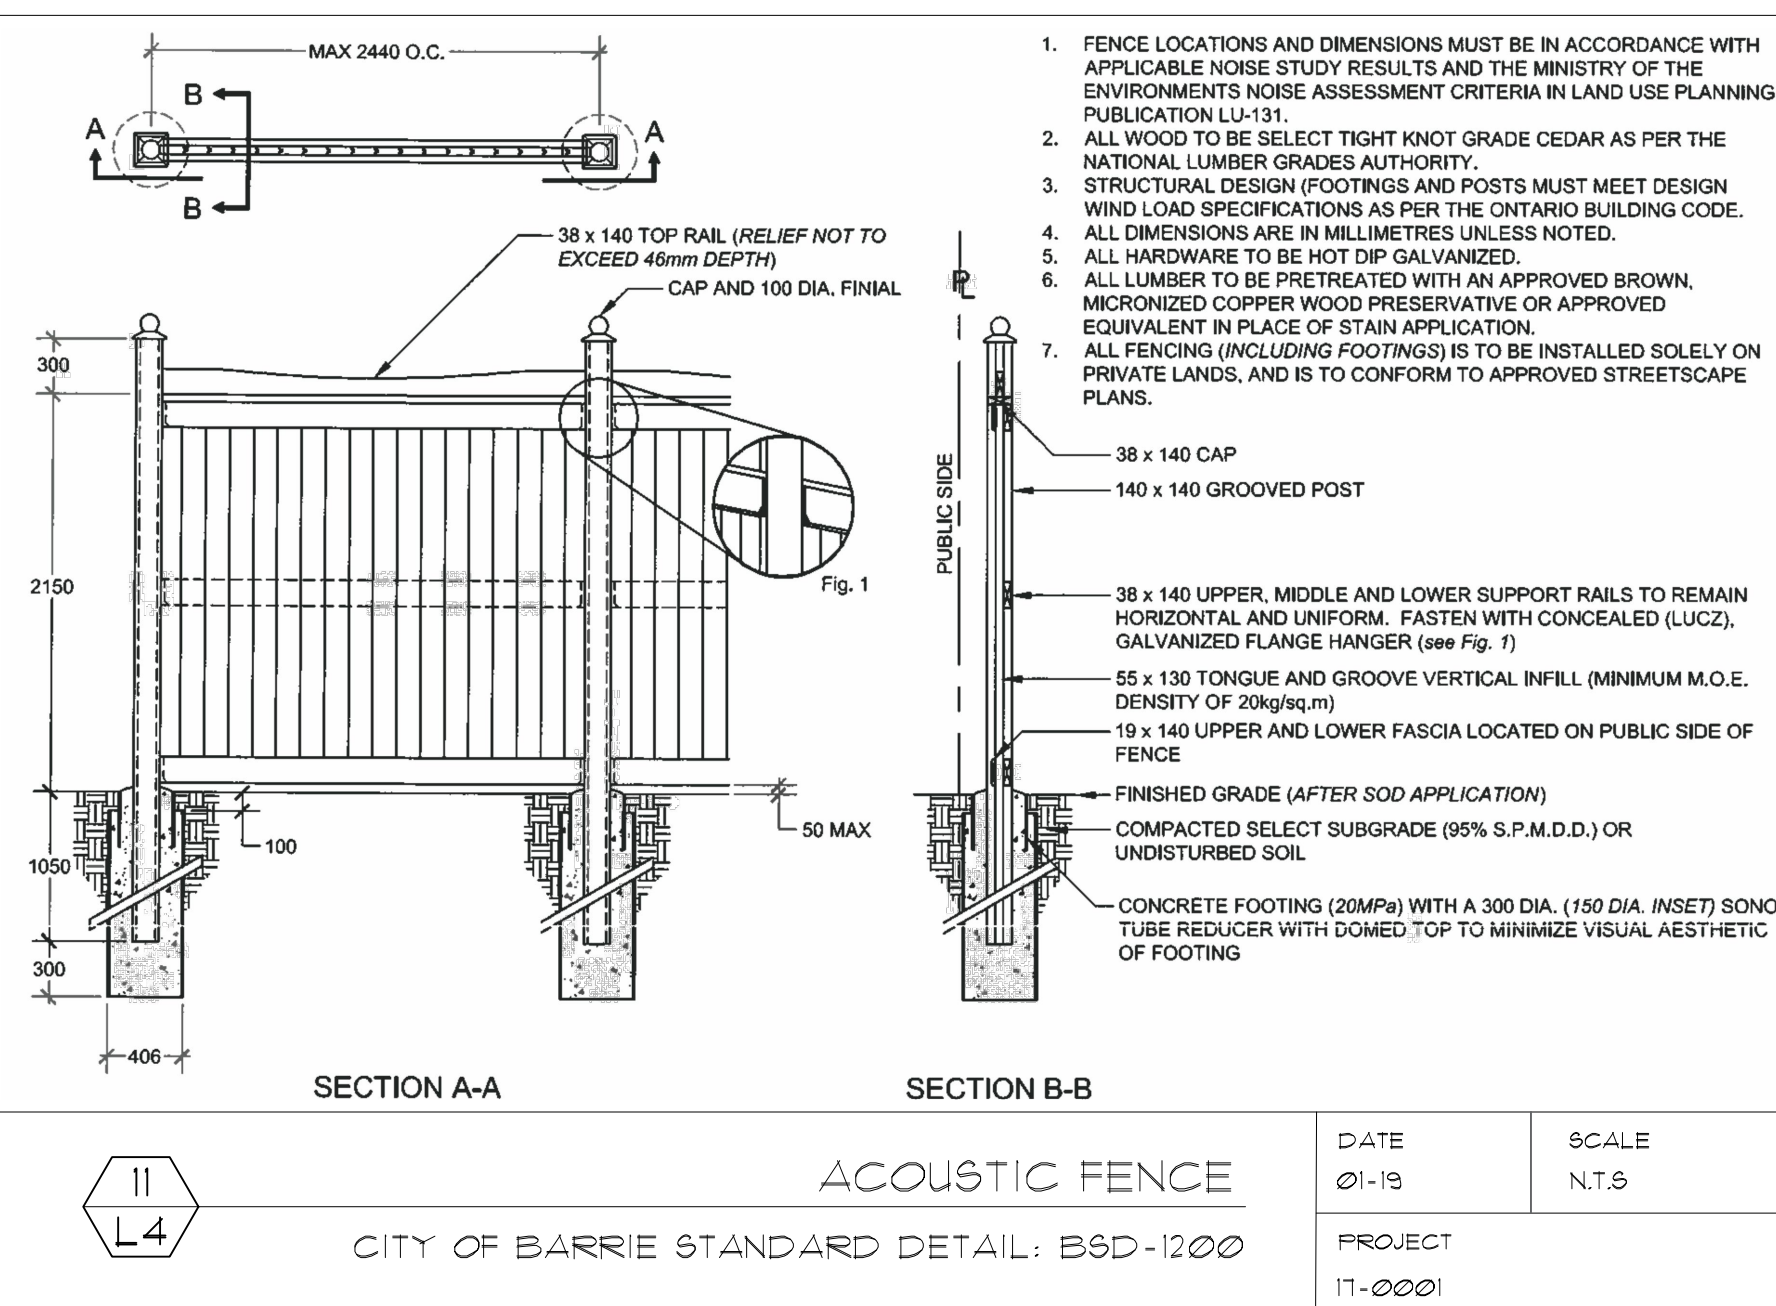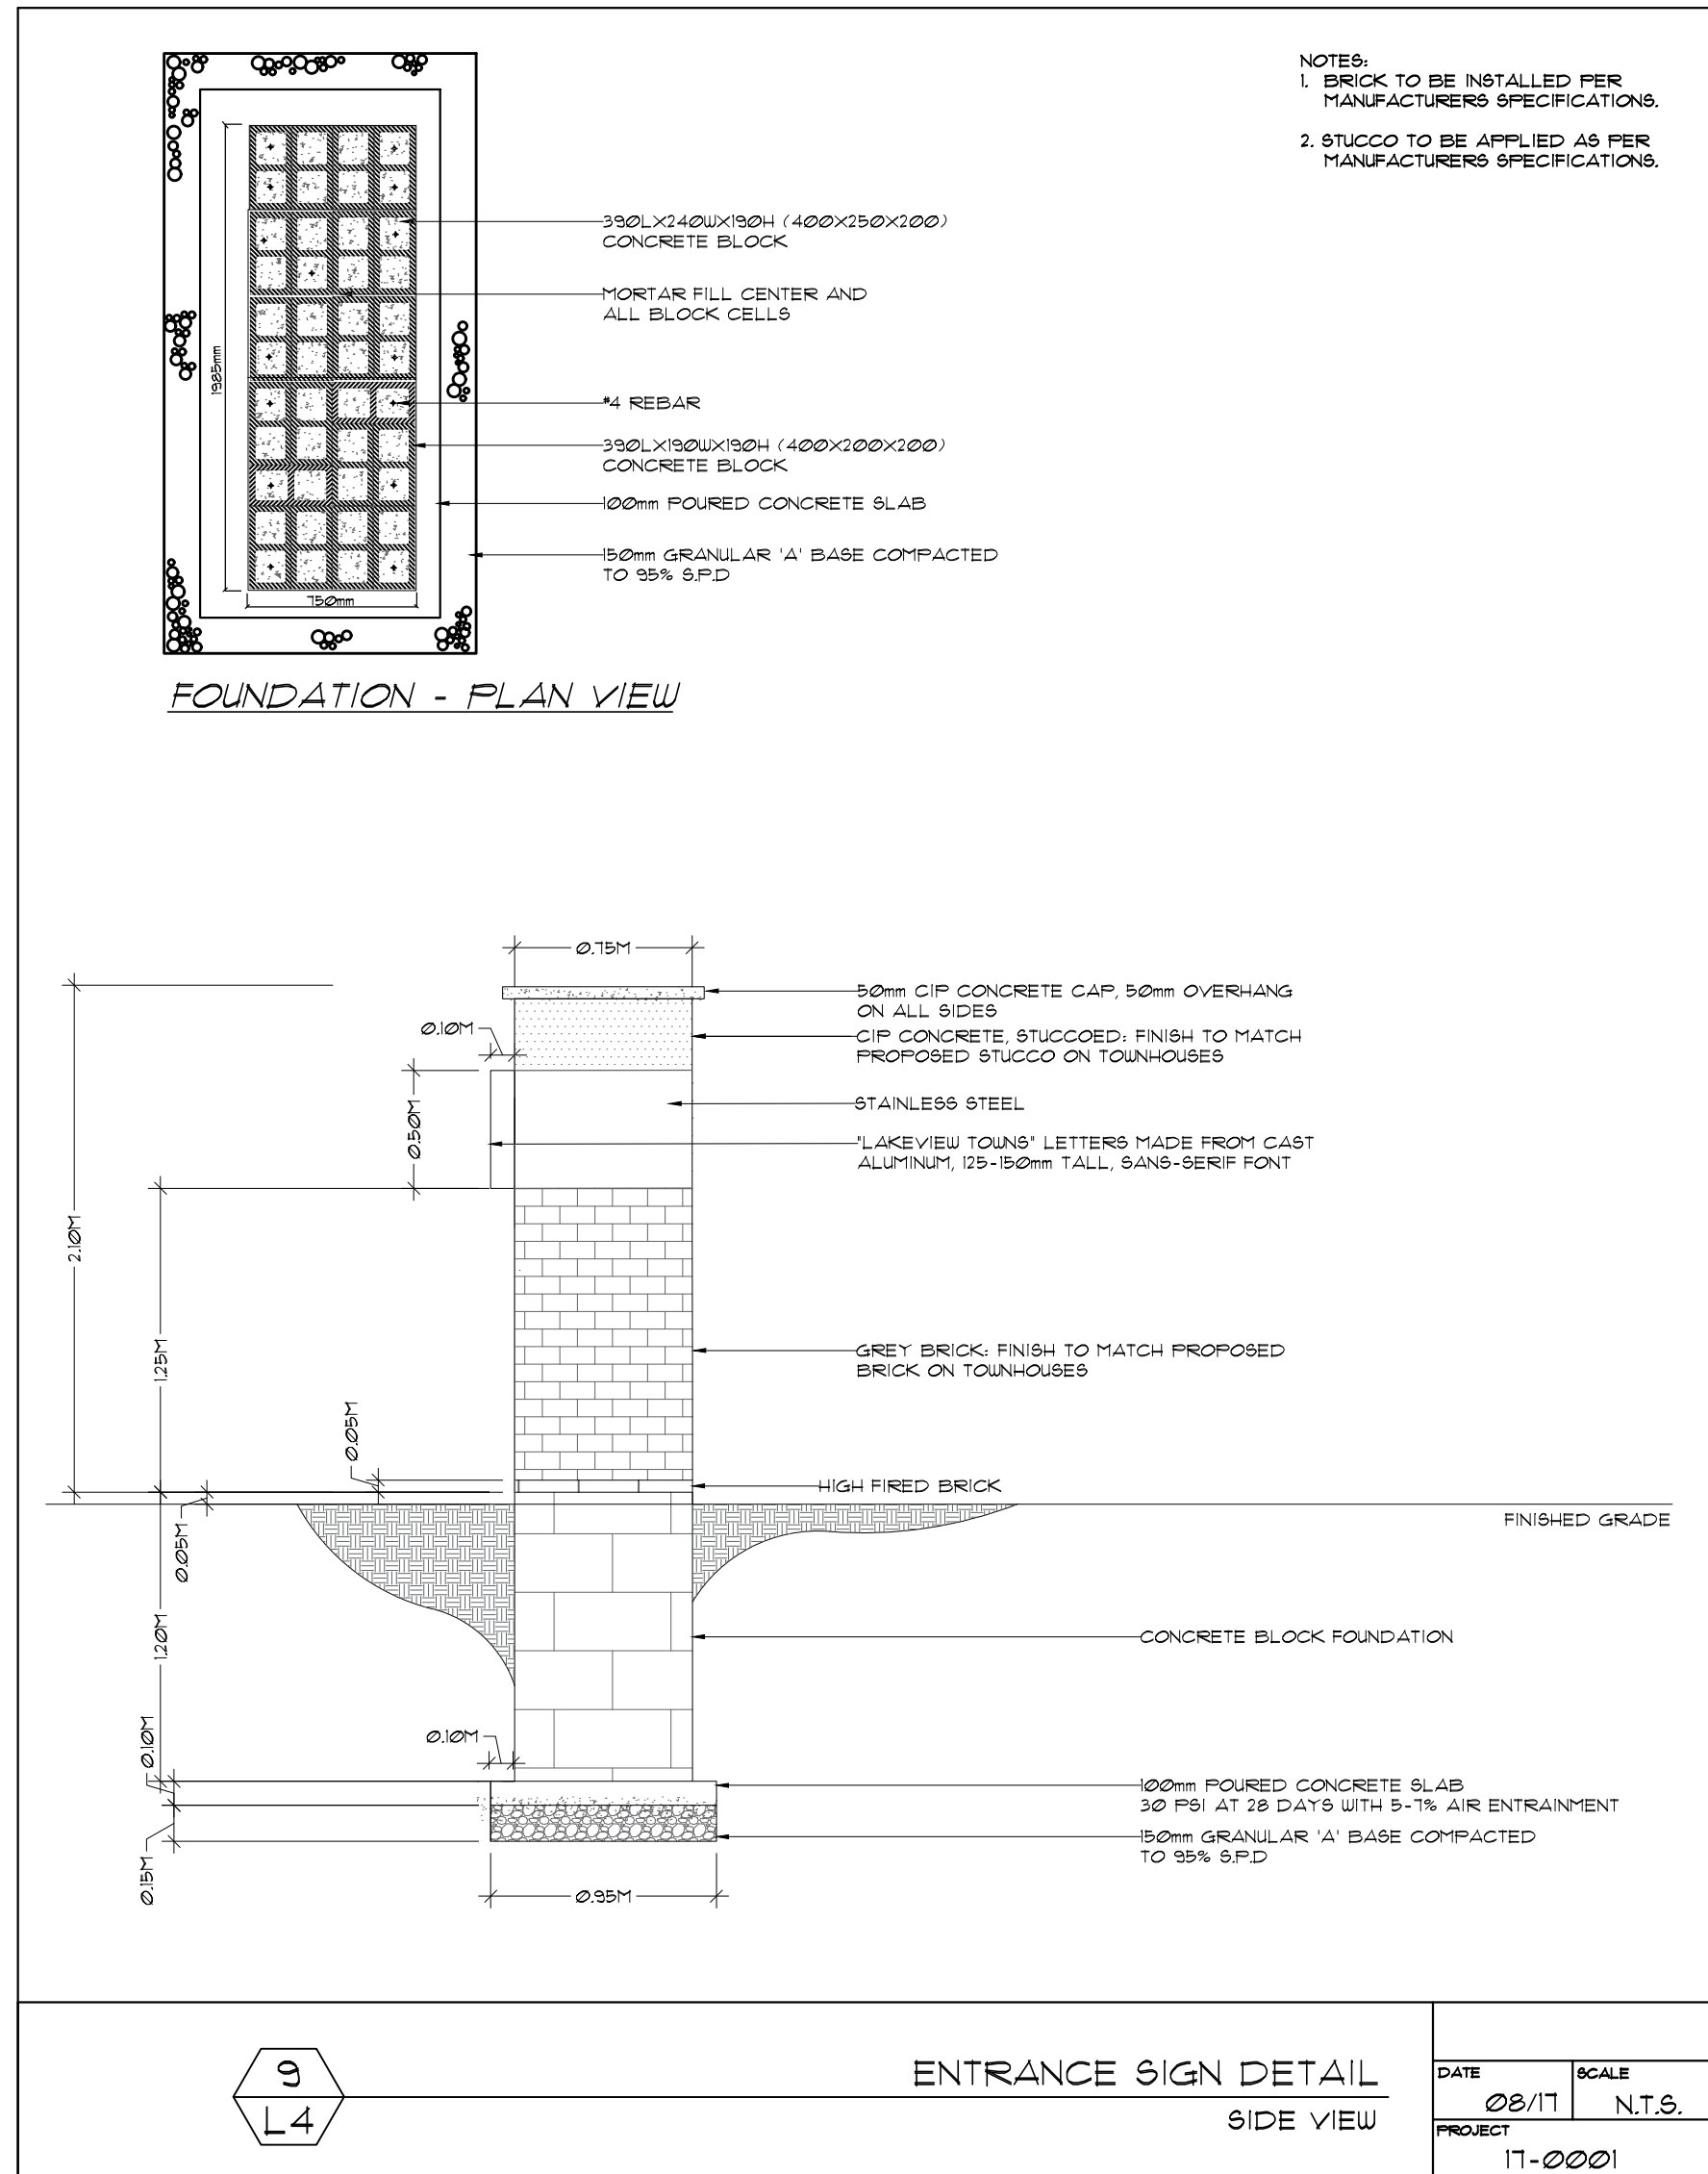

NO.	DATE	REVISION DESCRIPTION	BY
5.	JAN. 10, 19	SPA 3 RESUBMISSION	SM
4.	OCT. 24, 18	SPA 2 REVISIONS	SM
3.	AUG. 22, 18	SPA 2 REVISIONS	SM
2.	JAN. 25, 18	SPA REVISIONS	SM
1.	JULY 12, 17	TREE LOCATION REVISIONS	SM

DATE PRINTED: November 21, 2019


This drawing has been created electronically. Handwritten or manual revisions to the drawing are only valid when accompanied by the Landscape Architect's initials.

Contractor must verify all dimensions on the project and report any discrepancy to the Landscape Architect before proceeding with the work.

All drawings and specifications are the property of the Landscape Architect.

All drawings to be used for construction only when signed by the Landscape Architect.

signed: *Stefan Bolliger* November 21, 2019 date

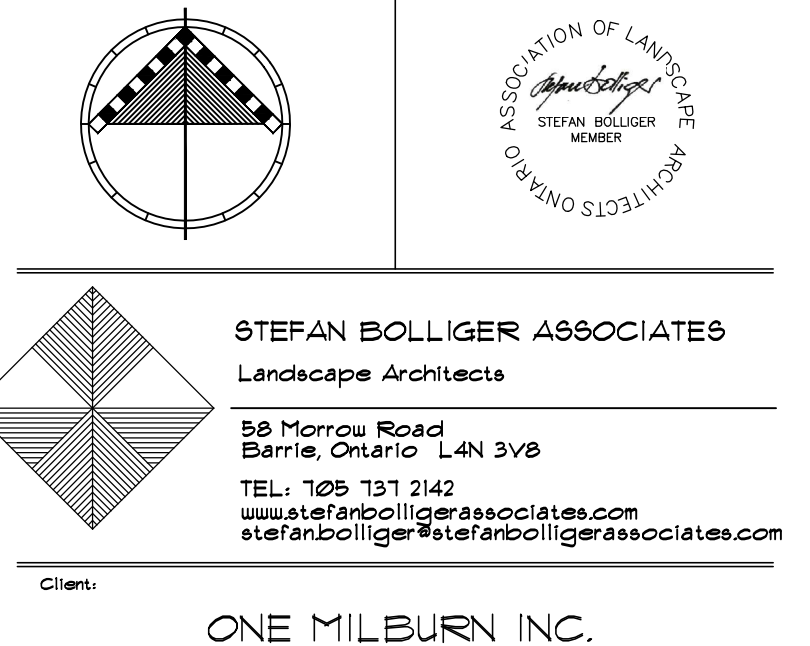

SCALE:	N/A	DATE:	NOV. 6, 2017
DRAWN BY:	SB/SM	CHECKED BY:	SB
PROJECT NO:	2017-0001	SHEET:	L7



LEGEND :

	LANDSCAPED AREAS WITHIN PROPERTY
TOTAL AREA: 1315m ²	
	EXTERNAL LANDSCAPED AREAS

- NOTES:**
1. PRELIMINARY ONLY. NOT FOR CONSTRUCTION.
 2. ALL DIMENSIONS IN MILLIMETERS UNLESS NOTED OTHERWISE.

NO.	DATE	REVISION	BY
1.	MAY 13, 19	SITE PLAN REVISIONS	SB
2.			
3.			
4.			


This drawing has been created electronically. Handwritten or manual revisions to the drawing are only valid when accompanied by the Landscape Architect's initials.

Contractor must verify all dimensions on the project and report any discrepancy to the Landscape Architect before proceeding with the work.

All drawings and specifications are the property of the Landscape Architect.

All drawings to be used for construction only when signed by the Landscape Architect.

signed: *Stefan Bolliger* November 21, 2019
date

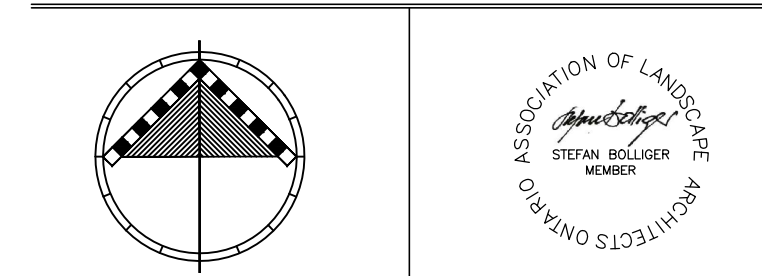

STEFAN BOLLIGER ASSOCIATES
Landscape Architects
58 Morrow Road
Barrie, Ontario L4N 3V8
TEL: 705-131-2142
www.stefanbolligerassociates.com
stefanbolliger@stefanbolligerassociates.com

Client: **ONE MILBURN INC.**

LOCATION:
**1 MILBURN STREET
BARRIE, ONTARIO**

Drawing:
**ZONING - LANDSCAPED AREA
PERCENTAGE**

SCALE: 1:150	DATE: JAN. 10, 2019
DRAWN BY: SB/SM/CD	CHECKED BY: SB
PROJECT NO: 2017-0001	SHEET: L8