
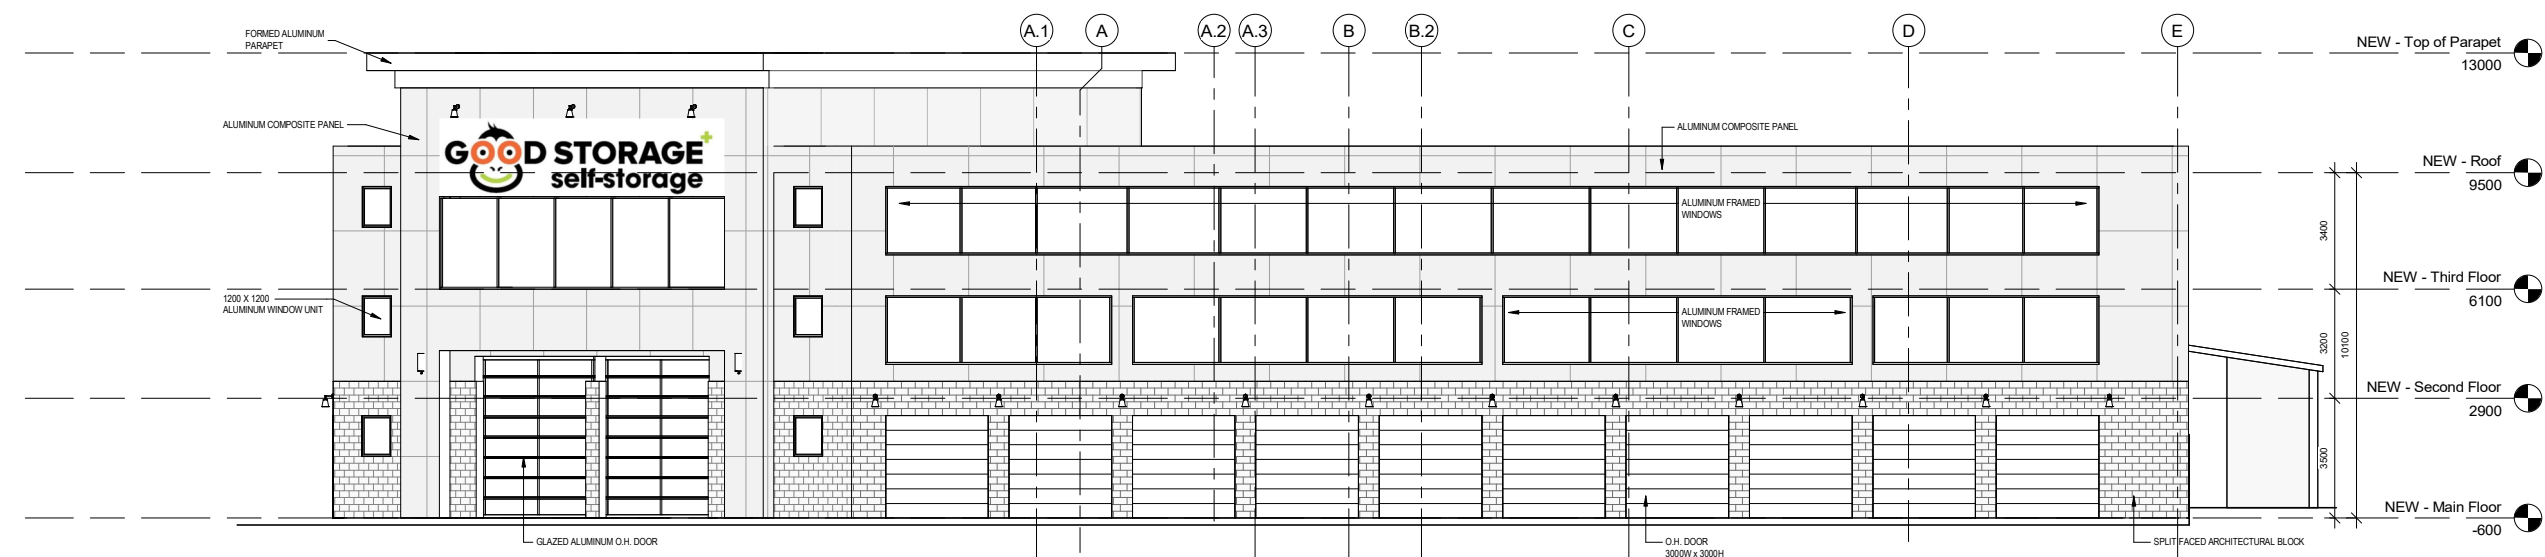


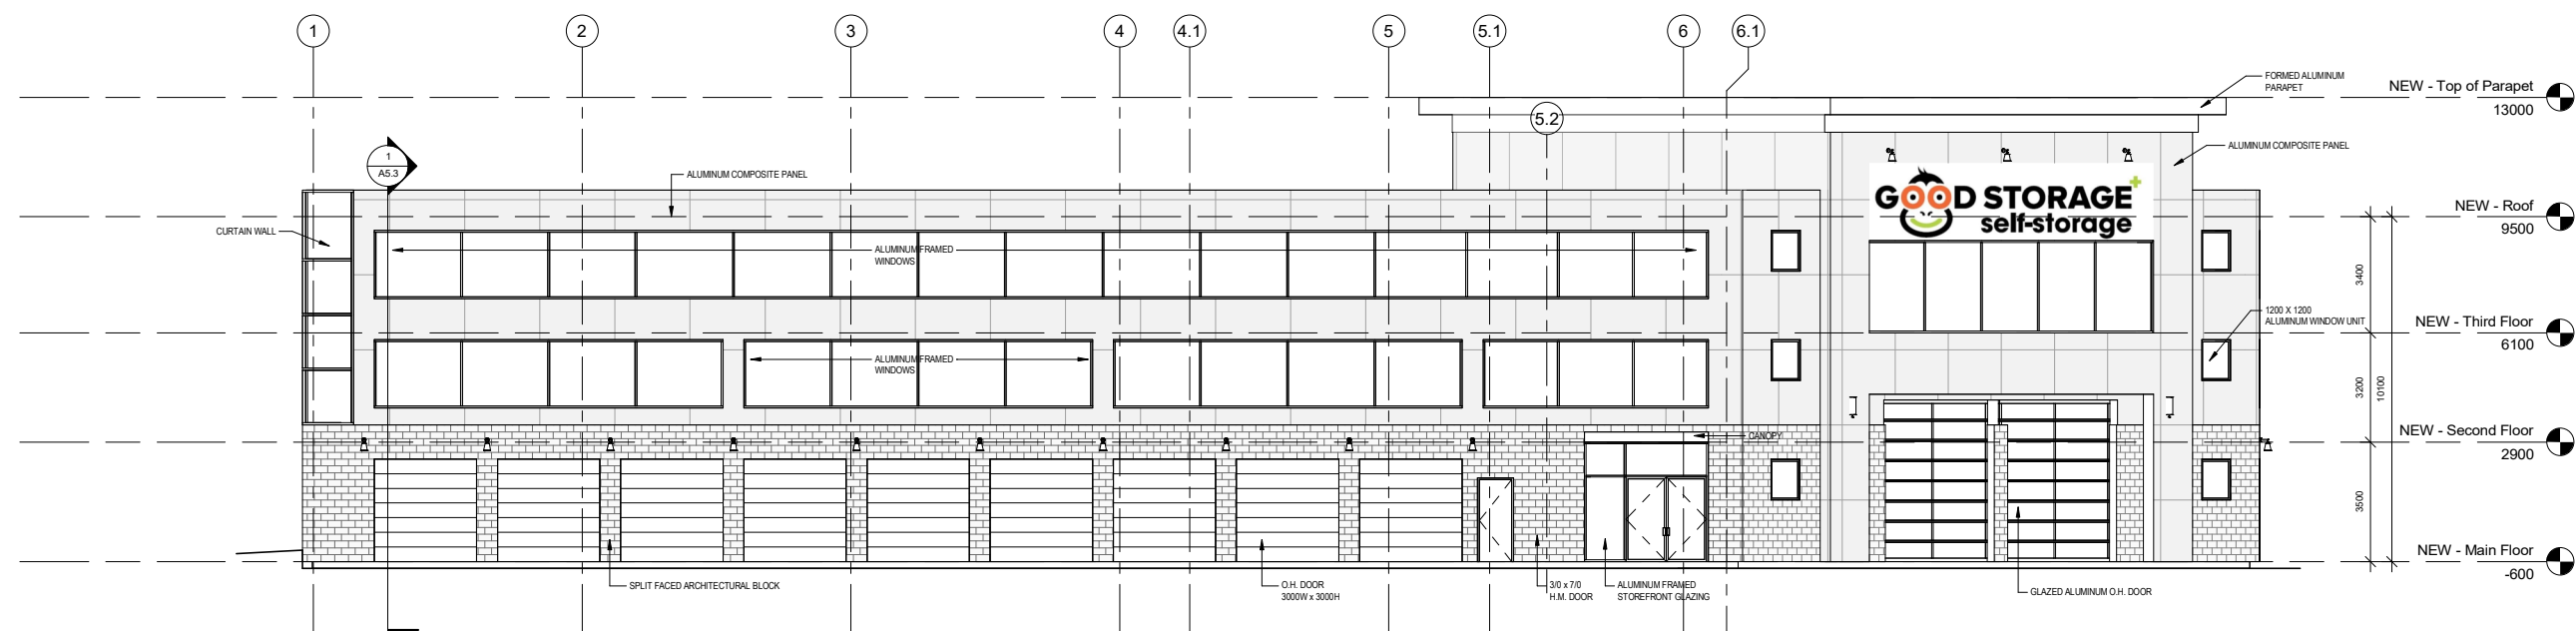

1	ISSUED FOR SITE PLAN APP.	02/07/202

1	ISSUED FOR SITE PLAN APP.	02/07/202
---	---------------------------	-----------

REVISIONS

ALL DIMENSIONS TO BE CHECKED AND VERIFIED ON SITE.
DISCREPANCIES TO BE REPORTED TO THE ARCHITECT. LATEST
APPROVED STAMPED DRAWINGS ONLY TO BE USED FOR
CONSTRUCTION

MCLARCHITECTS
MCKNIGHT CHARRON LIMITED

48 ALLIANCE BLVD., UNIT 110
BARRIE, ONTARIO L4M 5K3
WWW.MCLARCHITECTS.CA

DRAWING TITLE:
ELEVATIONS

PROJECT NAME:
**THREE STOREY SELF STORAGE
BUILDING ADDITION**
620 VETERANS DR
BARRIE, ONTARIO

CITY FILE: D28-048-2021
OWNER: 1911882 ONTARIO INC.

DATE: JAN 2022	PROJECT # 14-026	SHEET # A3.1
DRAWN BY: JBL		
SCALE: 1:100		



1	ISSUED FOR SITE PLAN APP. 02/07/2022
REVISIONS	

--	--

DRAWING TITLE:
ELEVATIONS

CITY FILE: D28-048-2021
OWNER: 1911882 ONTARIO INC.

DATE: JAN 2022	PROJECT # 14-026	SHEET #
DRAWN BY: JBL		A3.2
SCALE: 1 : 100		