


ISM Architects Inc.


97 Toronto Street
Barrie, ON L4M 1V1
T: 705.726.2342
E: ian@ismarchitects.ca

No.	REVISION	DATE
1.	CLIENT REVIEW	SEP 2020
2.	CLIENT CHANGES	OCT 09/20
3.	CLIENT CHANGES	NOV 20/20
4.	COORDINATION	NOV 20/20
5.	INCREASE BALCONY DEPTH	NOV 20/20
6.	FLIP GARAGE ROOM	JAN 04/21
7.	NEW MAIN ENTRANCE	JAN 04/21
8.	NEW FOOTPRINT	FEB 01/20
9.	UPDATE PARKING PLAN	APR 23/21
10.	UPDATE PARKING PLAN	APR 28/21
11.	UPDATE PARKING PLAN	MAY 20/21
12.	ISSUE FOR RESUBMISSION	FEB 23/22

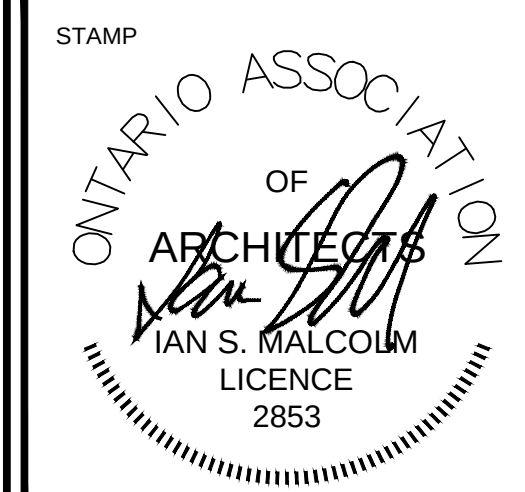

This document is the property of ISM Architects Inc. It is to be used, copied or altered without permission.
Do not scale drawings.
The Contractor shall check and verify all dimensions before proceeding with the work.

A Detail No.
B Sheet No. where detailed.

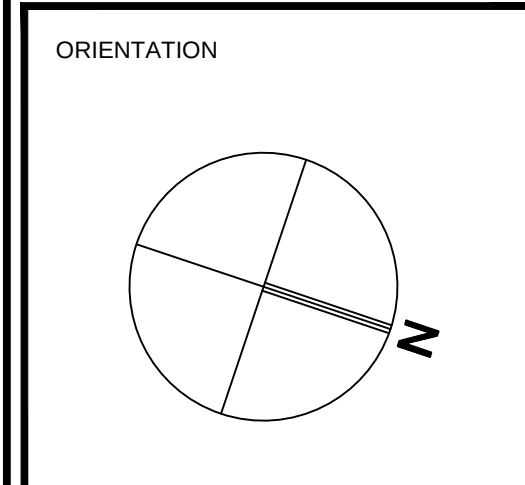

CLIENT
PRATT HOMES BARRIE
301 KING ST.
BARRIE ON
L4N 6B5
tel: 705.792.3883


PROJECT
ELEMENTS CONDO
7 KNEESHAW DRIVE
BARRIE, ON.

PROJECT INFORMATION
PROJECT No.: 204154
DRAWN BY: RCM AF
CHECKED BY: ISM
DATE: DEC 17 21
SCALE: AS NOTED


DRAWING
BLDG B
156 UNIT APT. BUILDING
7 KNEESHAW DR.
FIRST FLOOR PLAN
U/G PARKING PLAN

DRAWING No.

A200

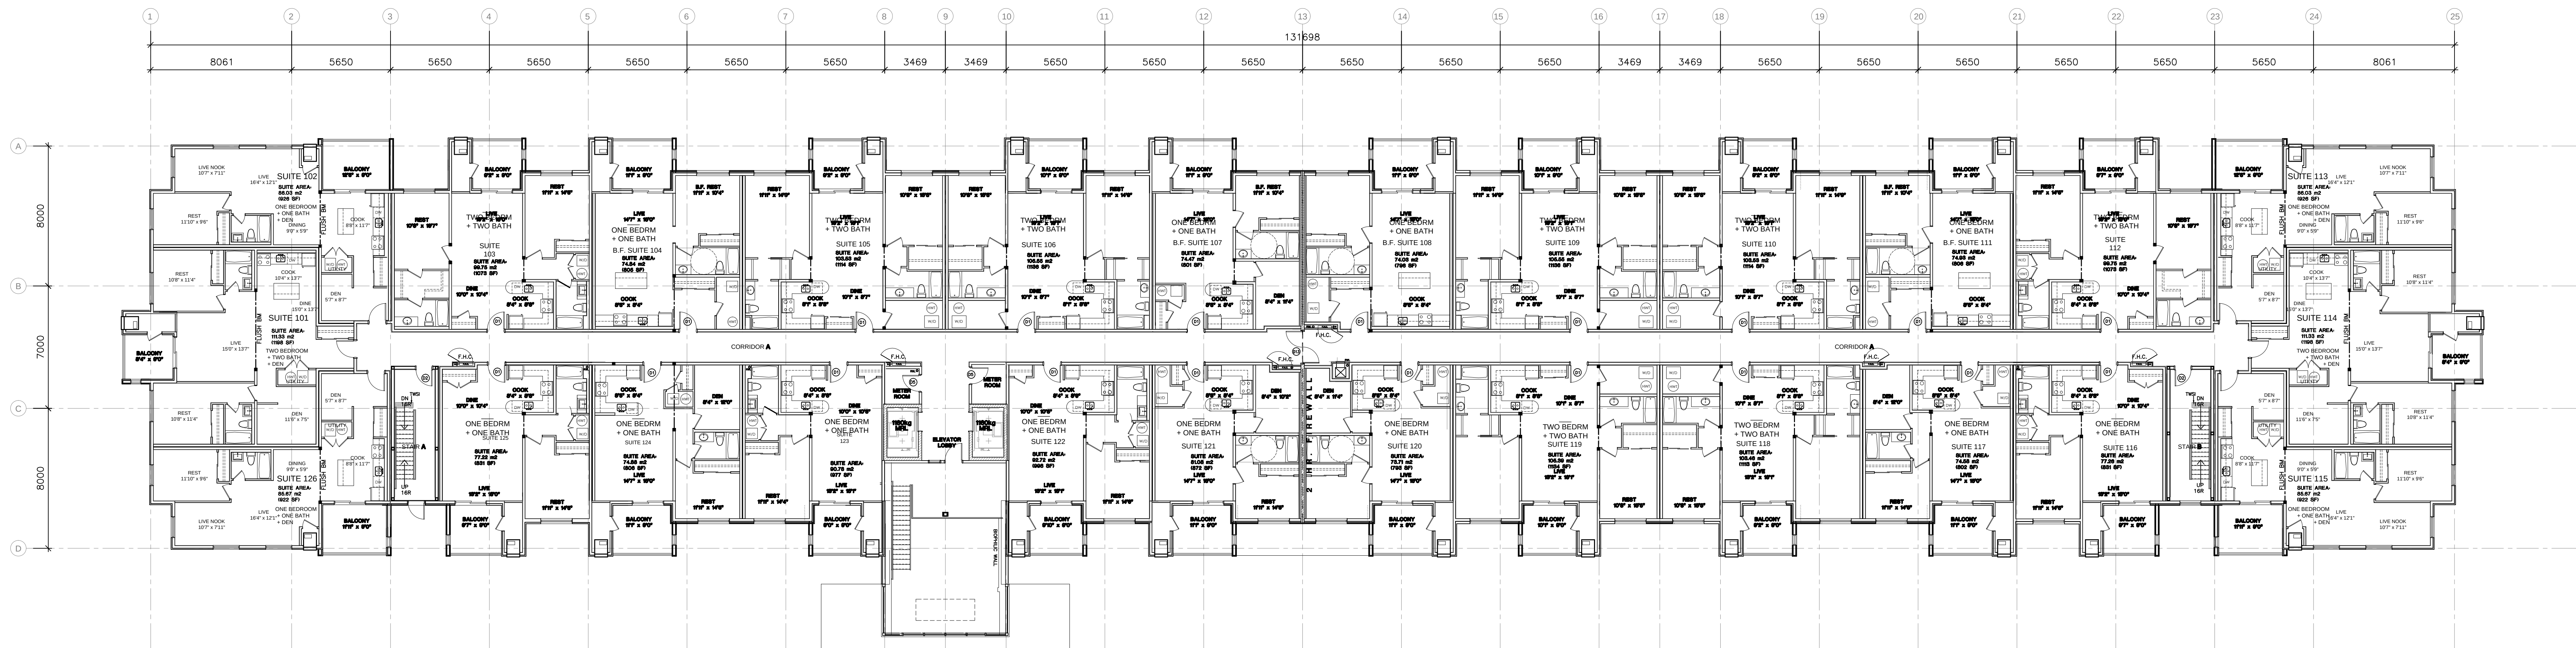

FIRST FLOOR PLAN 1:150

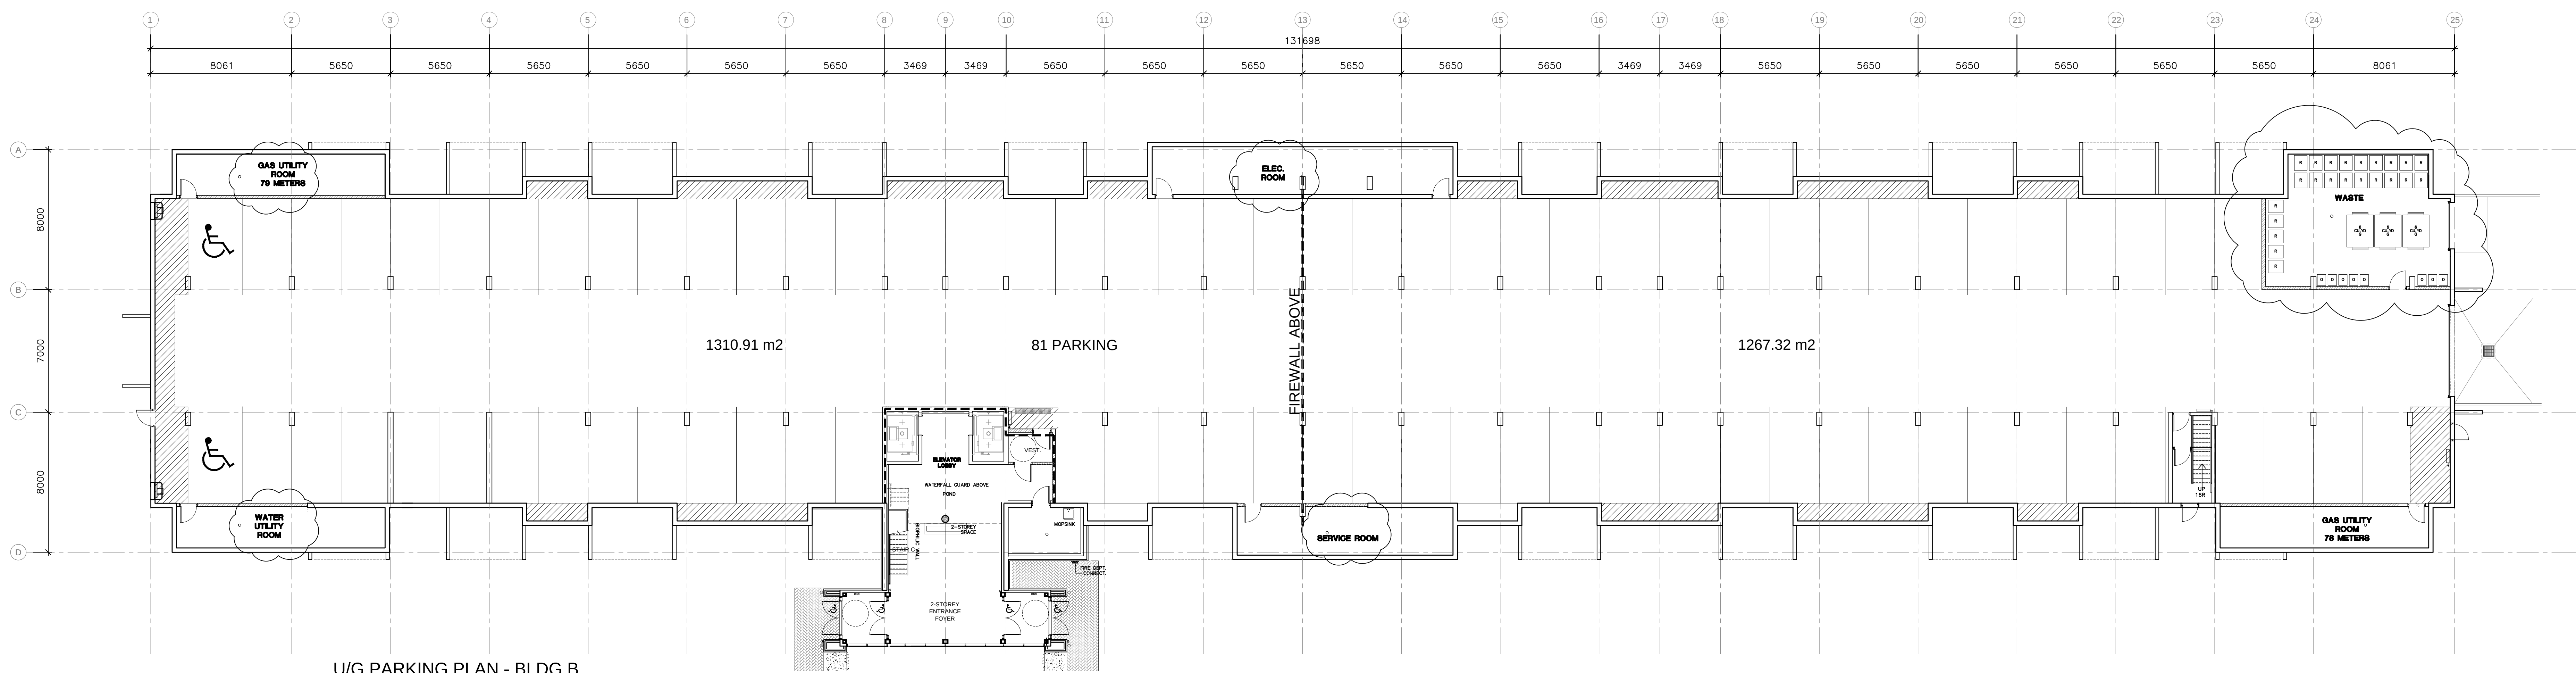

U/G PARKING PLAN - BLDG B
1:150