


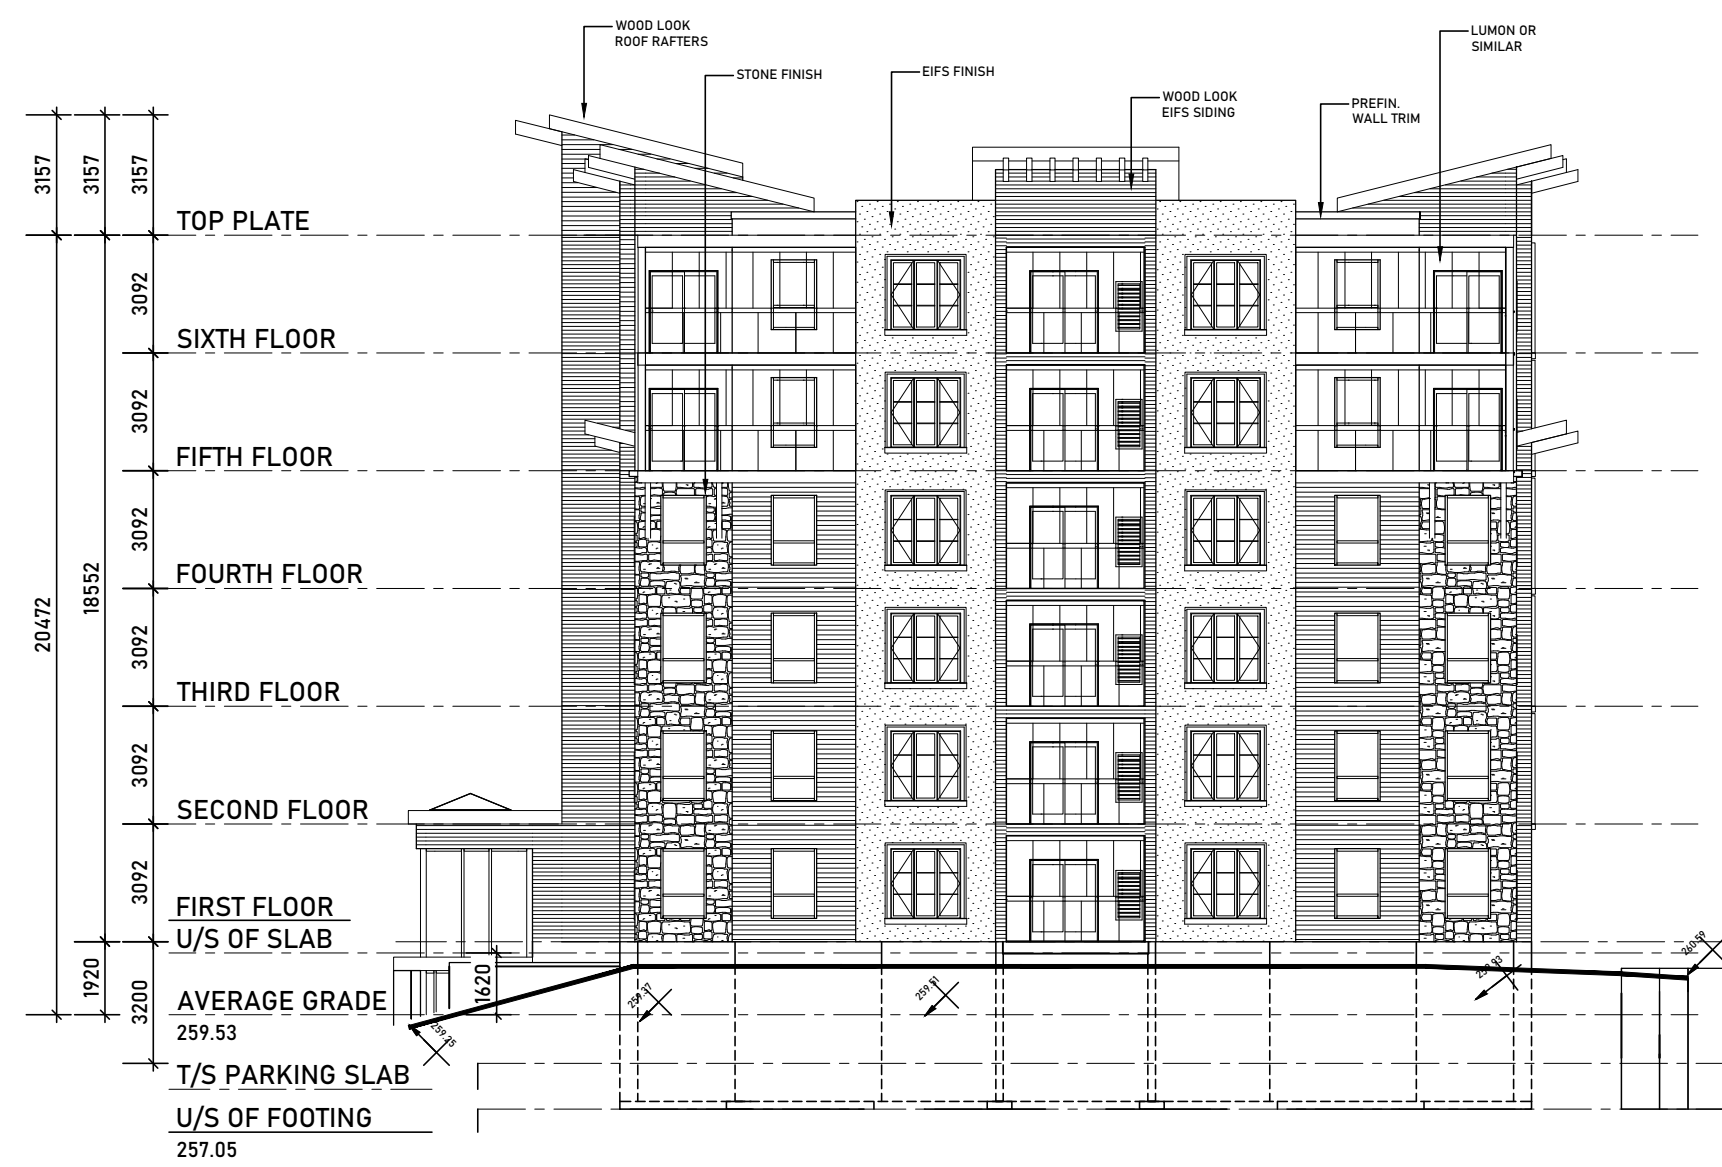


C - NORTH ELEVATION
SCALE = 1:125



C - SOUTH ELEVATION
SCALE = 1:125



C - WEST ELEVATION
SCALE = 1:125

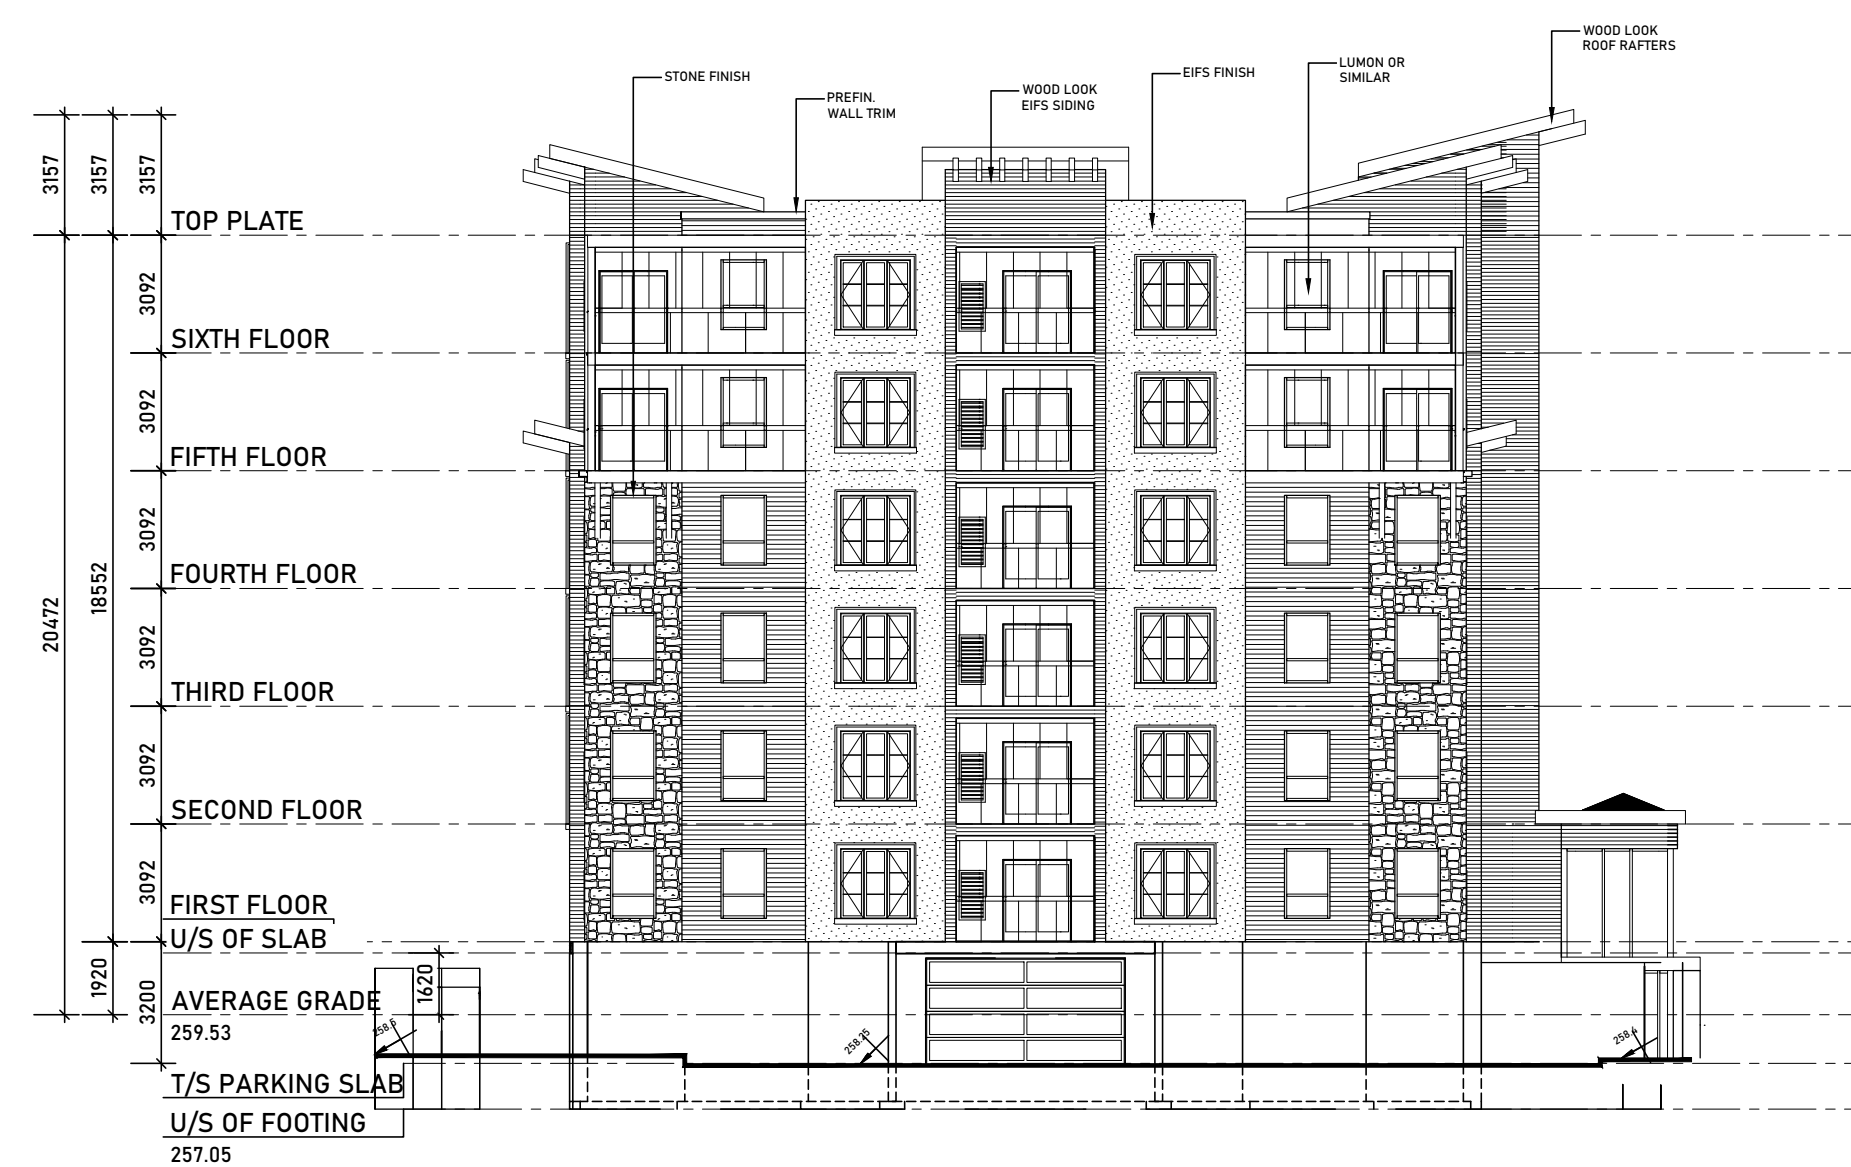


C - EAST ELEVATION
SCALE = 1:125


ISM Architects Inc.

87 Toronto Street
Barrie, ON L4N 1V1
T: 705.726.2342
E: ian@ismarchitects.ca

NO.	REVISION	DATE
1.	ISSUE FOR REVIEW	JAN 19/21
2.	GREEN ROOF ADDED	JAN 22/21
3.	REVISED END UNITS	JAN 22/21
4.	ISSUE FOR RE-APPROVAL	SEP 01/21
5.	NEW AVG. GRADE POLICY	OCT 19/21

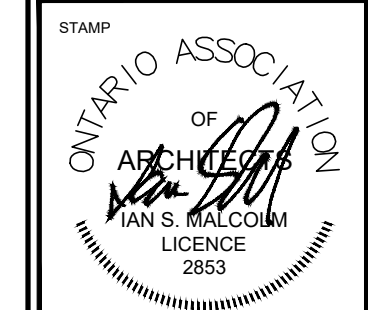

This document is the property of ISM Architects and shall not be used, copied or altered without permission.
Do not scale drawings. Check and verify all dimensions and report all errors and omissions to the Architect before proceeding with the work.
A Detail No.
B Sheet No. where details.

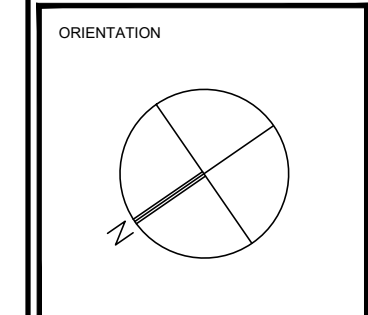

CLIENT
PRATT HOMES BARRIE
301 KING ST.
BARRIE ON
L4N 6B5
tel: 705.792.3883

PROJECT
BISTRO WEST
KNEESHAW DRIVE
BARRIE, ON.

PROJECT INFORMATION
PROJECT No.: 204154
DRAWN BY: JB/AF
CHECKED BY: ISM
DATE: OCT 20/21
SCALE: 1:200

DRAWING
BUILDING C
ELEVATIONS

DRAWING No.
A302