



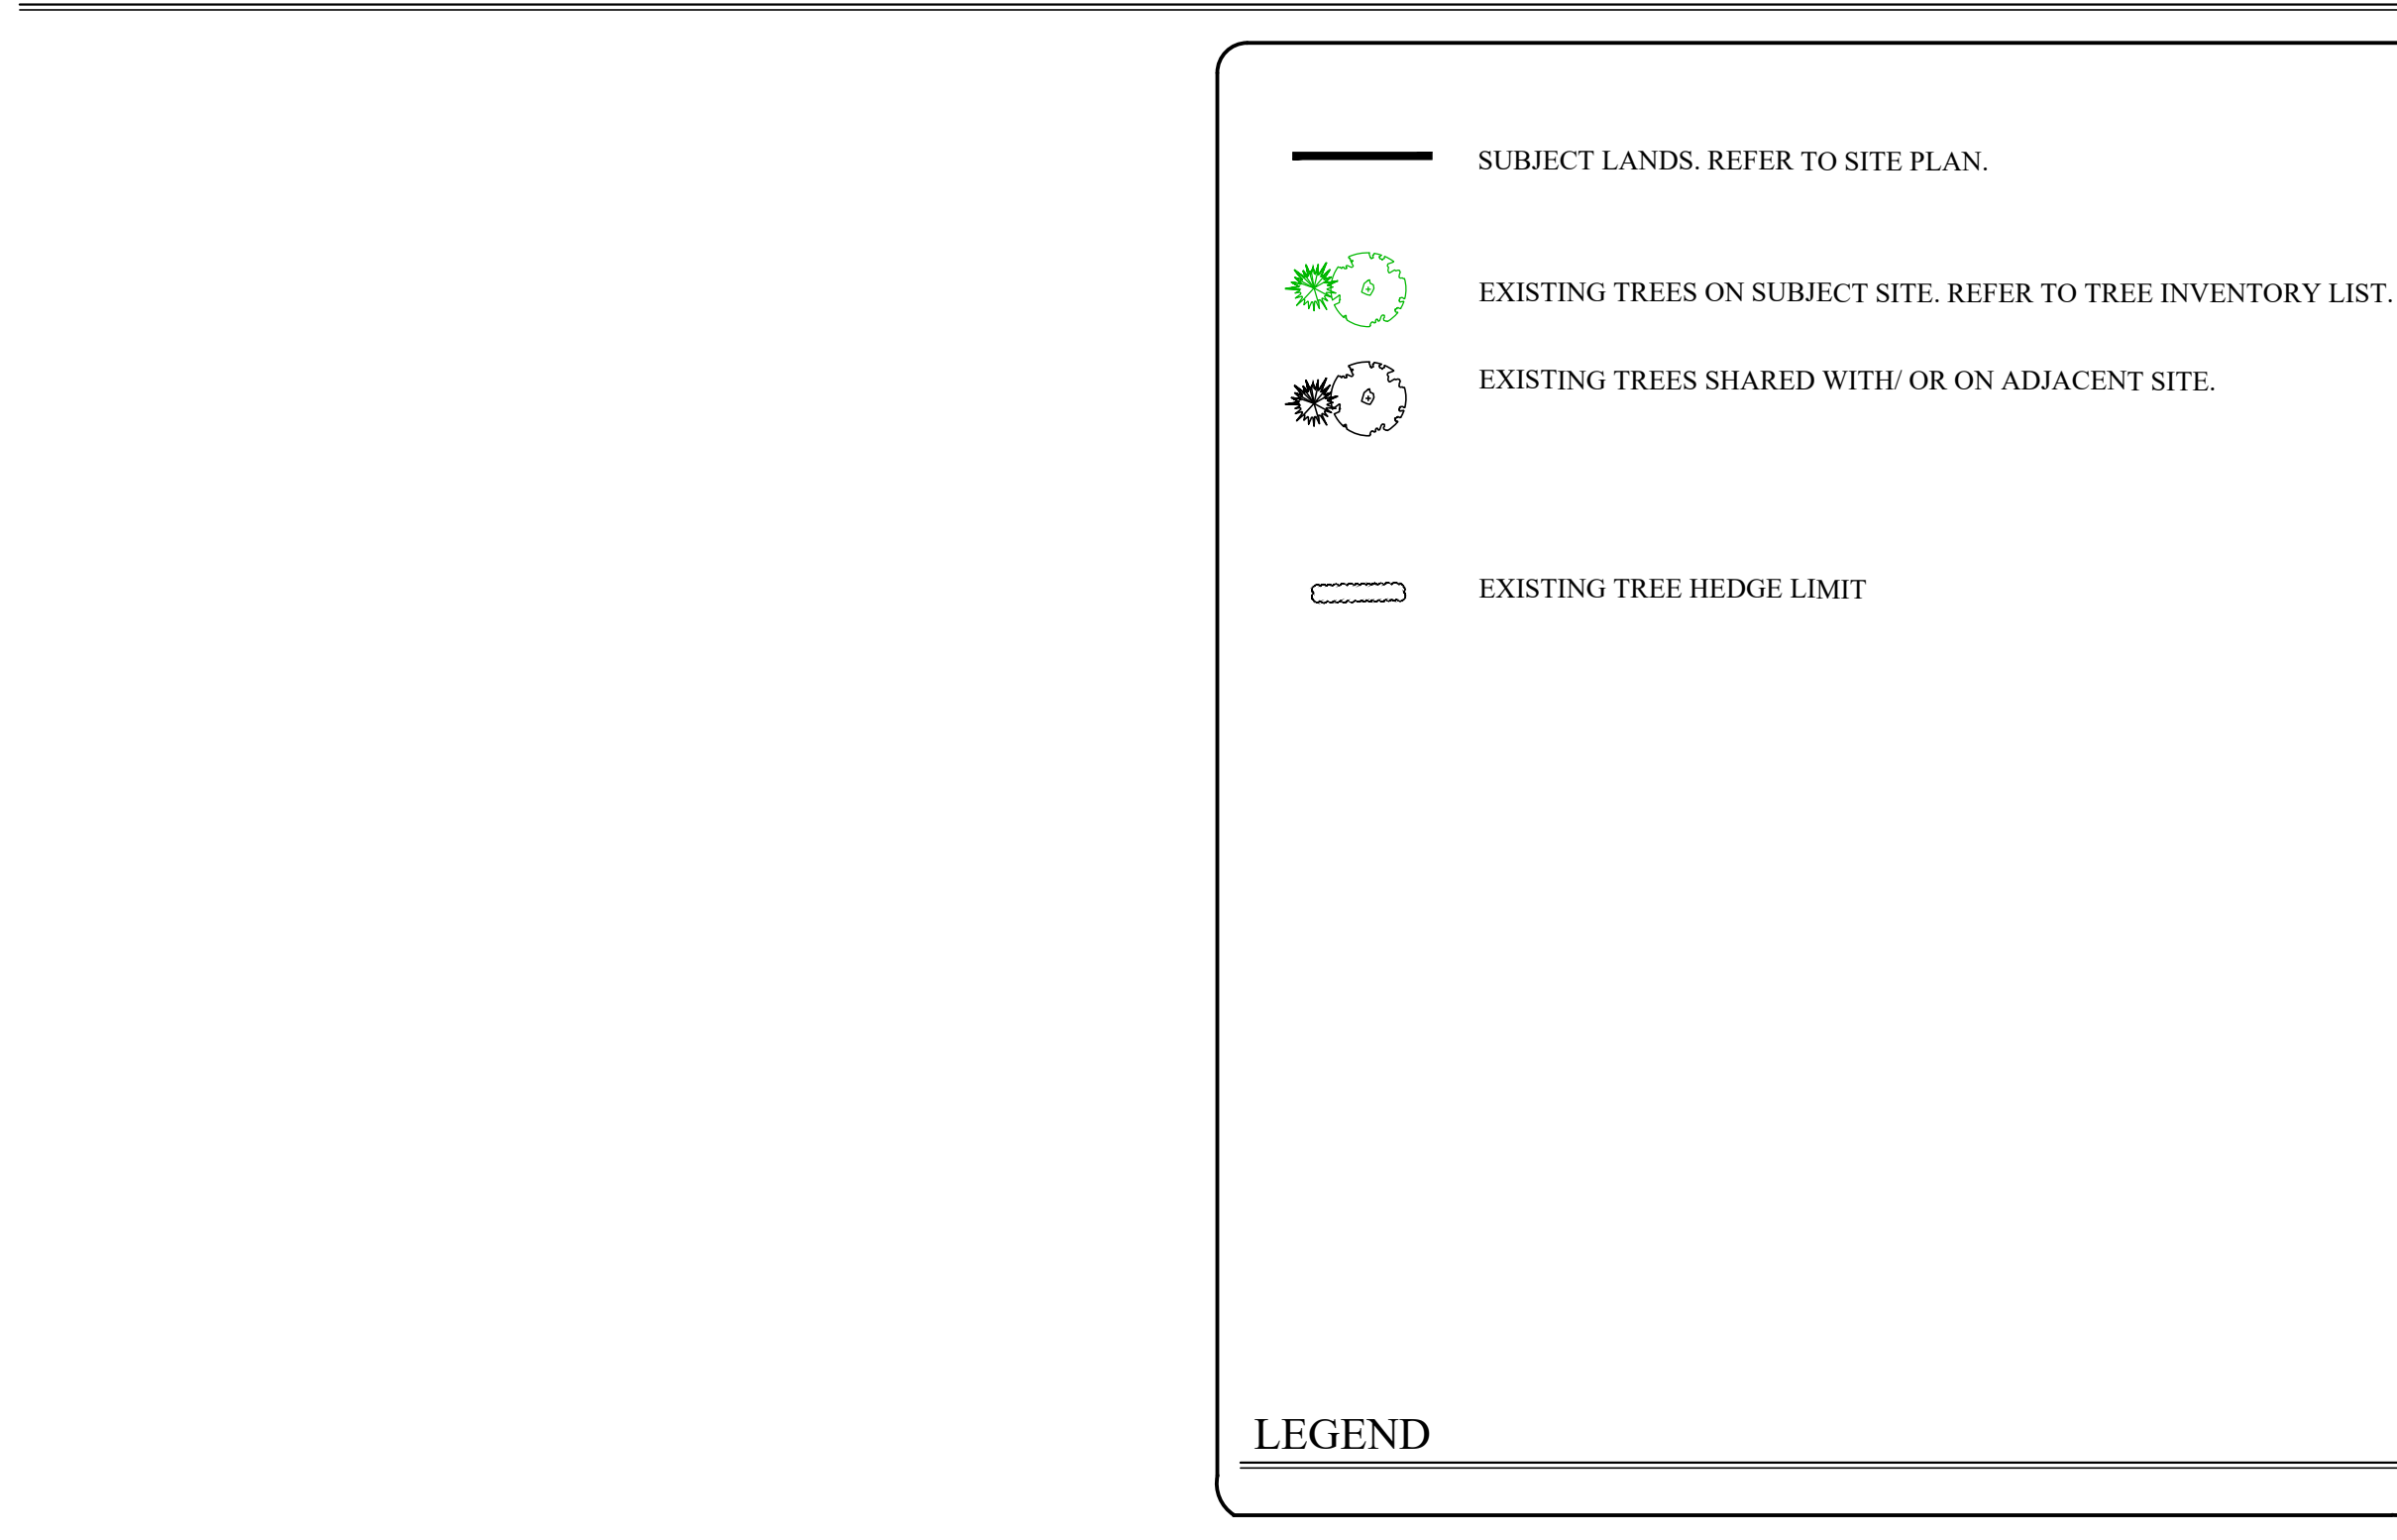

Tree #	Nr. of trees	Botanical Name	Common name	DBH cm	Height m	Crown O (m)	Maturity	Health conditions		Location
1	1	<i>Acer saccharum</i>	Sugar Maple	72	12	14	Mature	good		5m on adjacent site
10	1	<i>Quercus rubra</i>	Red Oak	75	16	18	Mature	good		0.8m on adjacent site
11	1	<i>Quercus rubra</i>	Red Oak	16	10	7	Immature	good		0.2m to PL
12	1	<i>Quercus rubra</i>	Red Oak	20	10	8	Mature	good		3m on adjacent site
13	1	<i>Viburnum spp</i>	Viburnum	12	4	4	Immature	fair		1m on adjacent site
14	1	<i>Tsuga canadensis</i>	Canadian Hemlock	80	11	14	Mature	fair	broken leader	0.5m on adjacent site
15	1	<i>Quercus rubra</i>	Red Oak	55	16	22	Mature	good		1.5m on adjacent site
16	1	<i>Viburnum spp</i>	Viburnum	15	5	6	Immature	fair	2trunks	2m on adjacent site
17	1	<i>Pyrus spp</i>	Pear	10	4	3.5	Immature	fair / poor		0.5m on adjacent site
18	1	<i>Syringa spp</i>	Lilac	6	3	3	Immature	fair / poor		0.5m on adjacent site
19,20	2	<i>Acer platanoides</i>	Norway Maple	<10	3.5	3	Immature	good		0.5m on adjacent site
21	1	<i>Acer saccharum</i>	Sugar Maple	26	14	16	Mature	fair	some dead branches	0.8m to PL
22	1	<i>Acer saccharum</i>	Sugar Maple	22	14	8	Mature	fair	asymmetric	0.7m to PL
23	1	<i>Acer saccharum</i>	Sugar Maple	60	14	14	Mature	fair	bark damage	2m to PL
24	1	<i>Acer saccharum</i>	Sugar Maple	40	14	14	Mature	fair		0.4m to PL
25	1	<i>Tilia americana</i>	Basswood	60	14	14	Mature	fair	insect damage	2m to PL
26	2	<i>Acer saccharum</i>	Sugar Maple	23	12	8	Mature	good		2m to PL
27	1	<i>Ontaria virginiana</i>	Ironwood	28	10	4	Mature	fair / poor	leaning	1.8m to PL
28	2	<i>Acer saccharum</i>	Sugar Maple	25	12	8	Mature	fair	top canopy	2m to PL
29	1	<i>Ontaria virginiana</i>	Ironwood	24	12	8	Mature	fair / poor	leaning	2.5m to PL
30	1	<i>Acer saccharum</i>	Sugar Maple	15	6	4	Immature	poor		0.75m to PL
31	1	<i>Fagus grandifolia</i>	American Beech	19	10	5	Immature	poor	dead stem	2.5m to PL
32	1	<i>Ontaria virginiana</i>	Ironwood	20	14	6	Mature	fair	asymmetric	1.8m to PL
32	3	<i>Acer saccharum</i>	Sugar Maple	24,15,30	12	7	Mixed	fair	top canopy	1.4m to PL
33	1	<i>Acer saccharum</i>	Sugar Maple	19	10	6	Immature	fair	asymmetric	1.8m to PL
34	1	<i>Ontaria virginiana</i>	Ironwood	13	12	7	Immature	poor	dead branches	3m to PL
35	1	<i>Acer saccharum</i>	Sugar Maple	65	14	12	Mature	fair / good		1.6m to PL
36	1	<i>Ontaria virginiana</i>	Ironwood	29	10	7	Mature	fair		2.7m to PL
37	1	<i>Acer saccharum</i>	Sugar Maple	26	10	6	Mature	fair / poor	bark injuries	0.5m to PL
38	1	<i>Acer saccharum</i>	Sugar Maple	24	10	6	Mature	fair		1m to PL
39	1	<i>Acer saccharum</i>	Sugar Maple	55	14	10	Mature	fair	top canopy	2m to PL
40	1	<i>Acer saccharum</i>	Sugar Maple	29	13	7	Mature	fair		1.5m to PL
41	1	<i>Acer saccharum</i>	Sugar Maple	37	13	7	Mature	fair		2m to PL
42	2	<i>Acer saccharum</i>	Sugar Maple	20,36	12	7	Mature	fair	top canopy	2m to PL
43	1	<i>Fraxinus americana</i>	White Ash	53	12	9	Mature	poor	asymmetric	1.2m to PL
44	1	<i>Acer saccharum</i>	Sugar Maple	60	14	12	Mature	fair / good		2m to PL
45	1	<i>Acer saccharum</i>	Sugar Maple	35	12	7	Mature	fair / good		3m to PL
46	2	<i>Acer saccharum</i>	Sugar Maple	38,50	12	12	Mature	fair / good	top canopy	2m to PL
47	1	<i>Acer saccharum</i>	Sugar Maple	20	10	7	Mature	fair / good		1.2m to PL
48	1	<i>Acer saccharum</i>	Sugar Maple	19	7	5	Immature	poor	trunk cavities	1m to PL
49	1	<i>Acer saccharum</i>	Sugar Maple	40	14	6	Mature	fair	top canopy	3m to PL
50	1	<i>Acer saccharum</i>	Sugar Maple	18	8	8	Immature	fair		1.7m to PL
51	1	<i>Fagus grandifolia</i>	American Beech	20	10	6	Mature	fair / poor	bark injuries	2.7m to PL
52	1	<i>Acer saccharum</i>	Sugar Maple	30	14	12	Mature	fair	top canopy	3m to PL
53	1	<i>Acer saccharum</i>	Sugar Maple	15	10	6	Immature	poor	bark injuries	3m to PL
54	1	<i>Acer saccharum</i>	Sugar Maple	16	10	5	Immature	fair / good		3.5m to PL
55	1	<i>Acer saccharum</i>	Sugar Maple	13	10	6	Mature	fair		5.5m to PL
56	1	<i>Tilia americana</i>	Basswood	25	10	7	Mature	poor / fair		5.5m to PL
57	1	<i>Acer saccharum</i>	Sugar Maple	12	6	4	Immature	good		7m to PL
58	5	<i>Robinia pseudoacacia</i>	Black Locust	10	5	5	Immature	fair / good		3m to PL
59	1	<i>Acer saccharum</i>	Sugar Maple	25	10	8	Mature	fair	forked @ 4m	6m to PL
60	1	<i>Fraxinus americana</i>	White Ash	30	14	8	Mature	poor	insect damage, forked in 3 @ 4m, bark injuries	6m to PL
61	1	<i>Robinia pseudoacacia</i>	Black Locust	10	5	6	Immature	fair / good		2m to PL
62	1	<i>Fraxinus americana</i>	White Ash	28	14	4	Mature	poor	dying	9.5m to PL
63	1	<i>Acer saccharum</i>	Sugar Maple	26	12	13	Mature	fair	top canopy	7.5m to PL
64	1	<i>Tilia americana</i>	Basswood	24	12	4	Mature	fair	top canopy	6.5m to PL
65	1	<i>Fraxinus americana</i>	White Ash	50	13	10	Mature	poor / fair	dead branches	3m to PL
66	1	<i>Acer saccharum</i>	Sugar Maple	35	10	9	Mature	fair		5m to PL
67	1	<i>Acer saccharum</i>	Sugar Maple	45	13	8	Mature	fair	top canopy	7m to PL
68	1	<i>Acer saccharum</i>	Sugar Maple	50	12	10	Mature	fair		2.5m PL
69	1	<i>Acer saccharum</i>	Sugar Maple	37	13	12	Mature	fair	top canopy, 2 trunks @1.5m	4m to PL
70	1	<i>Acer saccharum</i>	Sugar Maple	19	10	6	Immature	fair / good		0.8m to PL
71	1	<i>Acer saccharum</i>	Sugar Maple	14	8	6	Immature	fair / good		1.6m to PL
72	1	<i>Fraxinus americana</i>	White Ash	18	10	6	Immature	fair / good		1m to PL
73	1	<i>Fraxinus americana</i>	White Ash	22	8	6	Mature	dead		1.5m to PL
74	1	<i>Ulmus americana</i>	White Elm	14	7	8	Immature	fair / poor	asymmetric	0.3m to PL
75	2	<i>Quercus rubra</i>	Red Oak	18	7	6	Immature	fair		1.5m to PL
76	2	<i>Acer saccharum</i>	Sugar Maple	36,39	14	8	Mature	fair		1m to PL

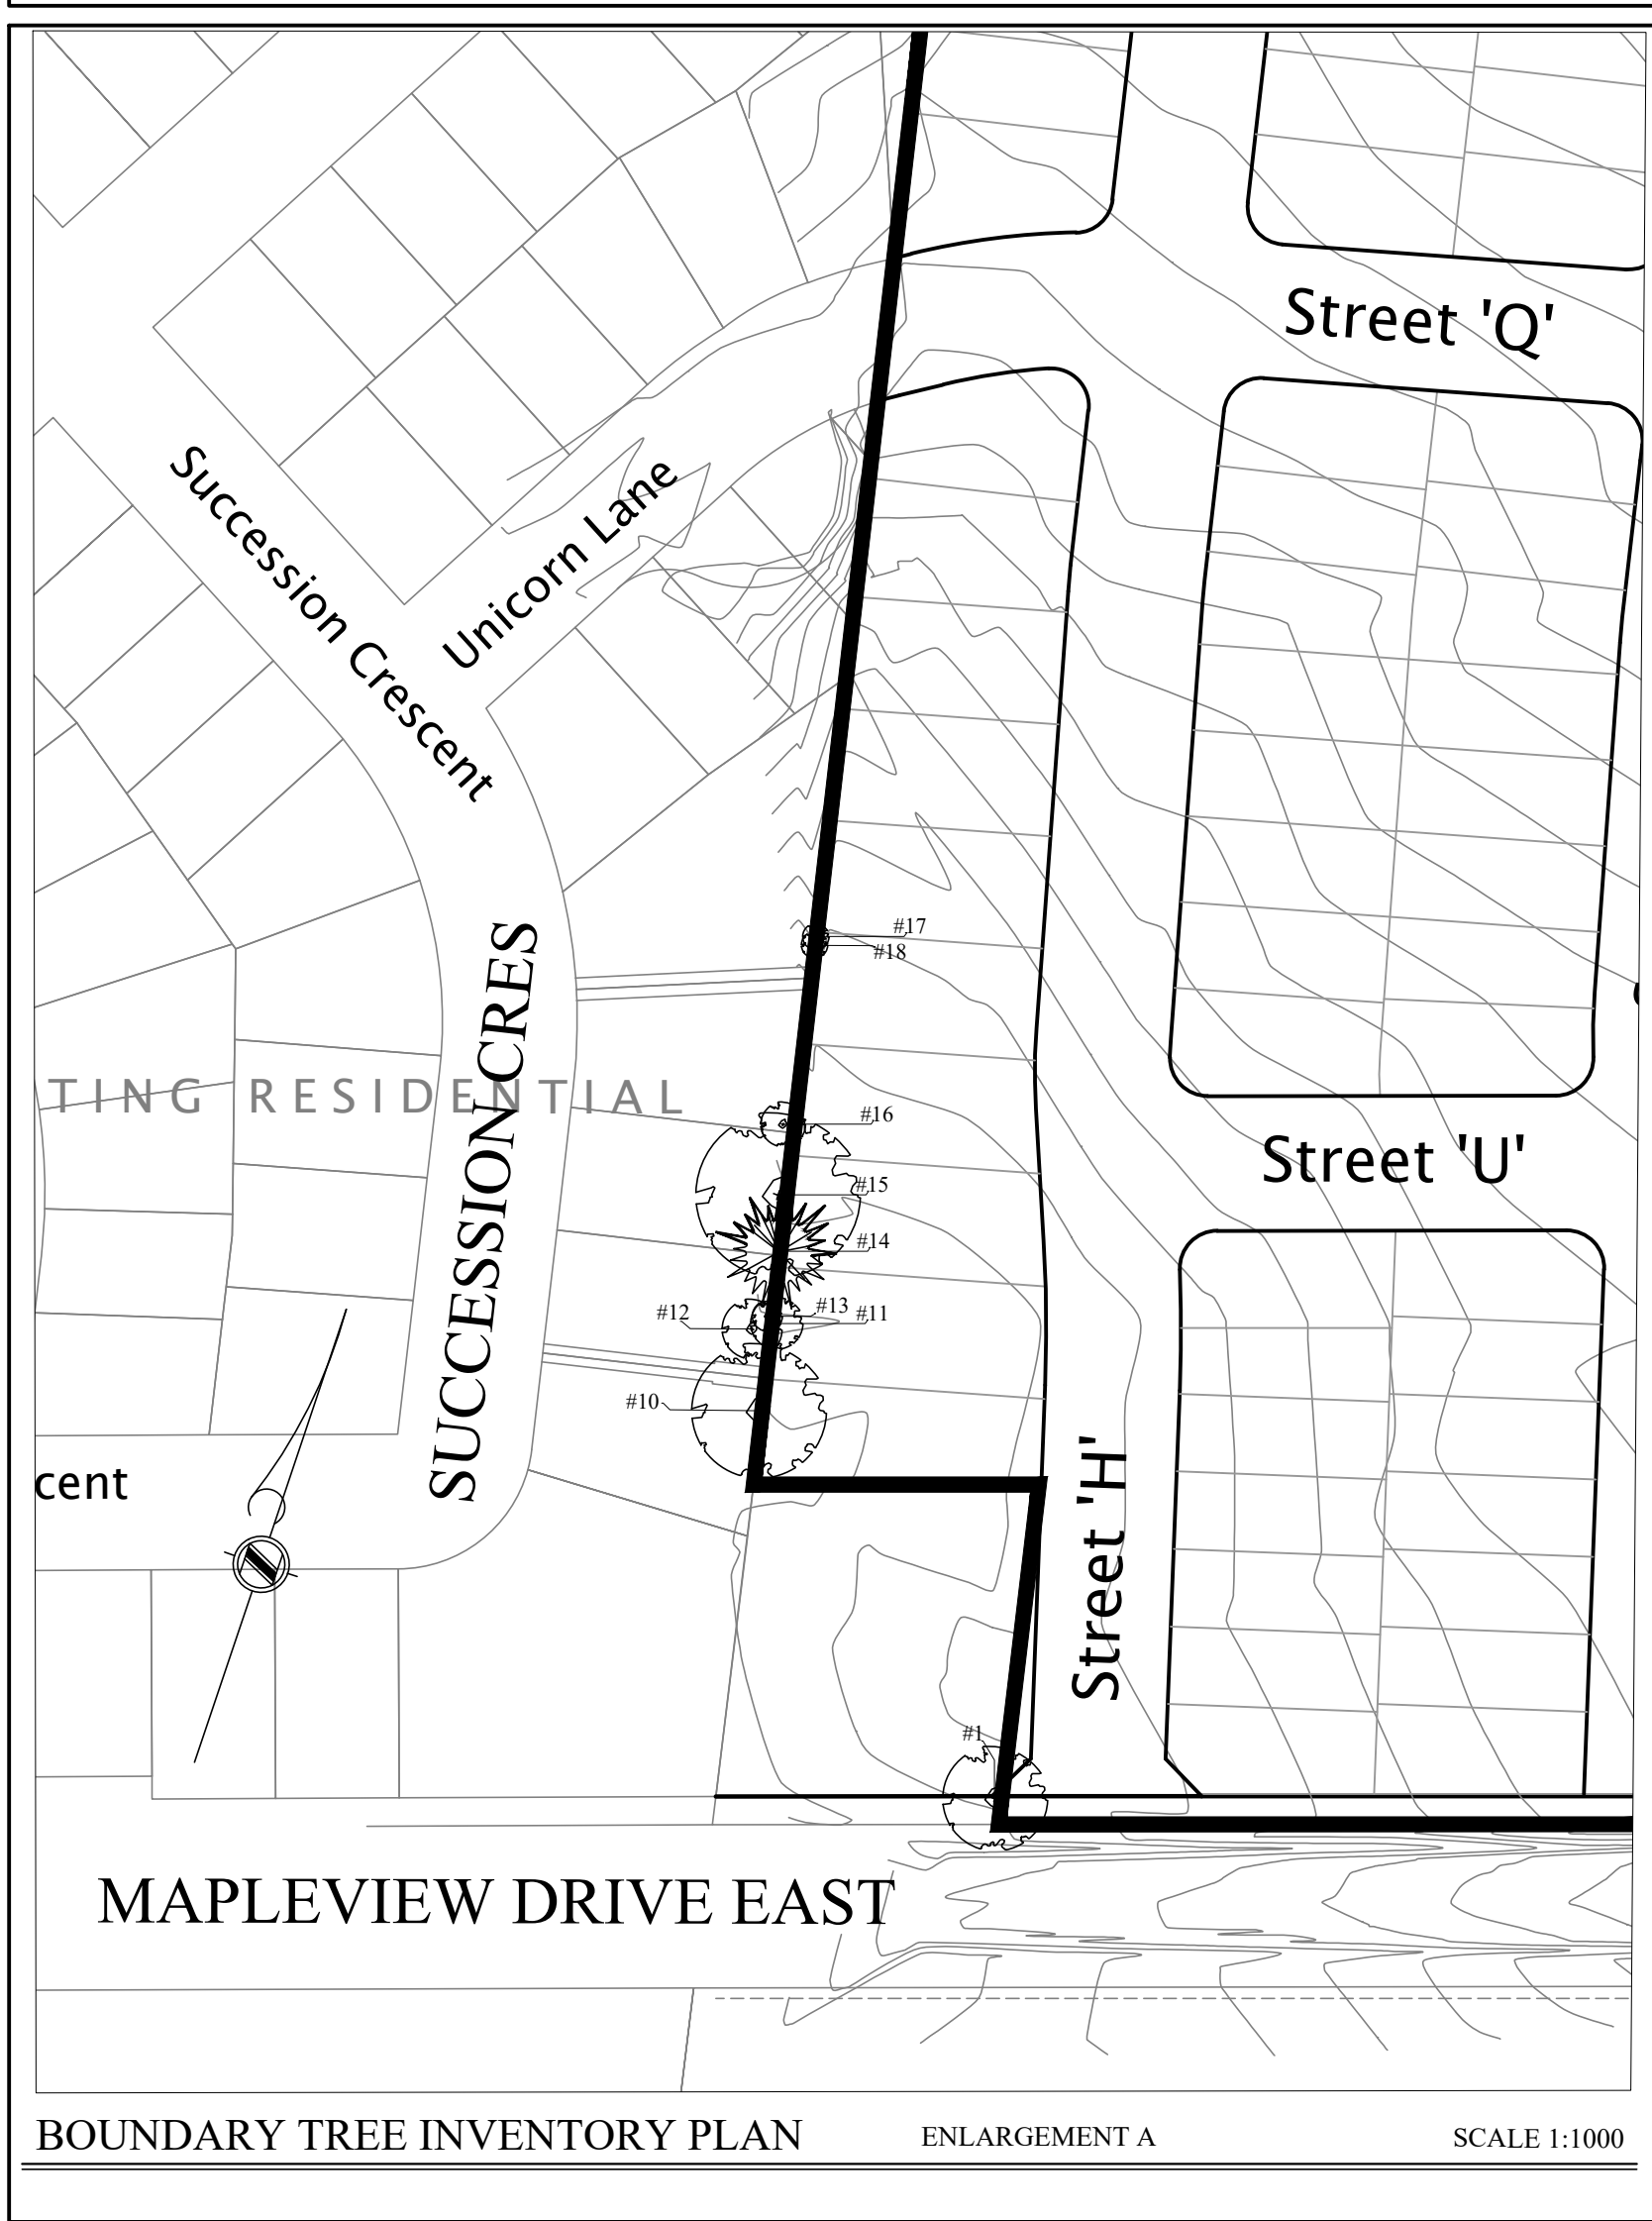

CONTRACTOR IS RESPONSIBLE FOR ALL LOCATES INCLUDING ALL UNDERGROUND SERVICES PRIOR TO ANY EXCAVATION OR INSTALLATIONS. THE CONTRACTOR IS REQUIRED TO NOTIFY THE VARIOUS UTILITY COMPANIES 48 HOURS PRIOR TO THE COMMENCEMENT OF ANY WORK.

ANY ACCOMPANYING DOCUMENTATION RELATING TO THE LANDSCAPE PLAN AND/OR PRESERVATION PLAN SUCH AS TENDER DOCUMENTS AND CHANGE NOTICES ARE TO BE ENDORSED BY JOHN D. BELL ASSOCIATES LIMITED PRIOR TO THE BEGINNING OF ANY SITE WORKS. IN THE EVENT THAT OF A DISCREPANCY THE DRAWING SHALL BE ASSUMED CORRECT.

IT IS THE RESPONSIBILITY OF THE PERSON OR PERSONS RESPONSIBLE FOR THE CONSTRUCTED WORKS TO NOTIFY THE LANDSCAPE ARCHITECT WHEN PREPARED FOR ANY REQUIRED INSPECTIONS AND SIGN OFFS.

[illegible]

BASE INFORMATION PROVIDED BY:
The Jones Consulting Group Ltd.
229 Mapleview Drive East, Unit 1 Barrie, ON L4N 0W6
Phone (705) 734-2538 ext 294 Fax (705) 734-1056

BASE PLAN REVISED: MARCH 2015

ALL DRAWINGS AND SPECIFICATIONS ARE INSTRUMENTS OF SERVICE AND ARE THE PROPERTY OF JOHN D. BELL ASSOCIATES LIMITED. DRAWINGS ARE NOT TO BE MODIFIED AND/OR REPRODUCED WITHOUT THE WRITTEN CONSENT OF JOHN D. BELL ASSOCIATES LIMITED. REPRODUCTION OF DRAWINGS IN ANY FORM WITHOUT THE WRITTEN CONSENT OF JOHN D. BELL ASSOCIATES LIMITED VIOLATES THE DRAWING. AT WHICH TIME JOHN D. BELL ASSOCIATES LIMITED ACCEPTS NO LIABILITY FOR THE DRAWING CONTENT OR WORKS RESULTING FROM SAID REPRODUCTION.

♦ DRAWINGS MAY BE REPRODUCED BY MUNICIPAL AND GOVERNMENT AGENCIES RESPECTIVE FOR APPROVALS FOR THEIR OWN USE. JOHN D. BELL ASSOCIATES RESERVES THE RIGHT TO WITHDRAW ANY DRAWING OR DRAWINGS AT ANY TIME WITHOUT NOTICE. IT IS THE RESPONSIBILITY OF THE USER OF THESE ACCOUNTS NOT SETTLED OR REMAIN OUTSTANDING.

IT IS THE RESPONSIBILITY OF THE CONTRACTOR TO VERIFY ALL DIMENSIONS ON THE SITE AND REPORT ANY DISCREPANCIES OR VARIATIONS FROM THE SUPPLIED INFORMATION TO THE LANDSCAPE ARCHITECT WITH THE PROJECT. JOHN D. BELL ASSOCIATES LIMITED IS NOT RESPONSIBLE FOR THE ACCURACY OF SURVEY, ARCHITECTURAL, MECHANICAL, ENGINEERING OR ELECTRICAL INFORMATION SHOWN ON THE DRAWING. FOR FURTHER INFORMATION REFER TO APPROPRIATE SURVEY, ARCHITECTURAL, MECHANICAL, ENGINEERING OR ELECTRICAL DRAWINGS PRIOR TO PROCEEDING WITH ANY WORKS.

THIS DRAWING IS NOT TO BE SCALED.

THIS DRAWING IS NOT TO BE USED FOR CONSTRUCTION UNLESS IT HAS BEEN SIGNED AND DATED BY THE LANDSCAPE ARCHITECT.

FOR SITE PLAN APPROVAL ONLY (NOT FOR CONSTRUCTION)

SIGNED _____ DATE _____

DATE _____

PRINT NAME _____

SIGNED OWNER/CLIENT _____

CITY OF BARRIE
APPROVED

DATE _____

PRINT NAME _____

SIGNED _____

ENGINEERING DEPARTMENT

JOHN D. BELL ASSOCIATES LTD.

Urban Designers
Landscape Architects
Site Planners

274 Burton Ave., Suite 1201
Barrie, Ontario
L4N 5W4

CD. 

Fax: 705-722-5600
Tel: 705-722-6221

LM Barrie
2121191 ONTARIO INC.
BARRIE, ONTARIO

BOUNDARY TREE INVENTORY

SCALE: AS SHOWN	DATE:	DESIGNED BY: S/T	REVIEWED BY: JDB
CITY FILE No.	OUR FILE REF. #	DRAWN BY: AB/S/T	TP-1