


| AMENITY STATISTICS         |          |              |         |
|----------------------------|----------|--------------|---------|
|                            | PROVIDED |              |         |
|                            | BLOCK-1  | BLOCK-6 & 17 | BLOCK-8 |
| AMENITY AREA PER UNIT (m2) | 180      | 25.09        | 6.55    |
| NO OF UNITS                | 180      | 248          | 102     |
| TOTAL AMENITY AREA (m2)    | 3029.09  | 6222.57      | 668.60  |
| AMENITY AREA 'A'           | 216.52   | 5896.82      | 257.00  |
| AMENITY AREA 'B'           | 1093.37  | 325.75       | 411.60  |
| AMENITY AREA 'C'           | 698.58   |              |         |
| AMENITY AREA 'D'           | 490.37   |              | NA      |
| AMENITY AREA 'E'           | 530.25   |              |         |

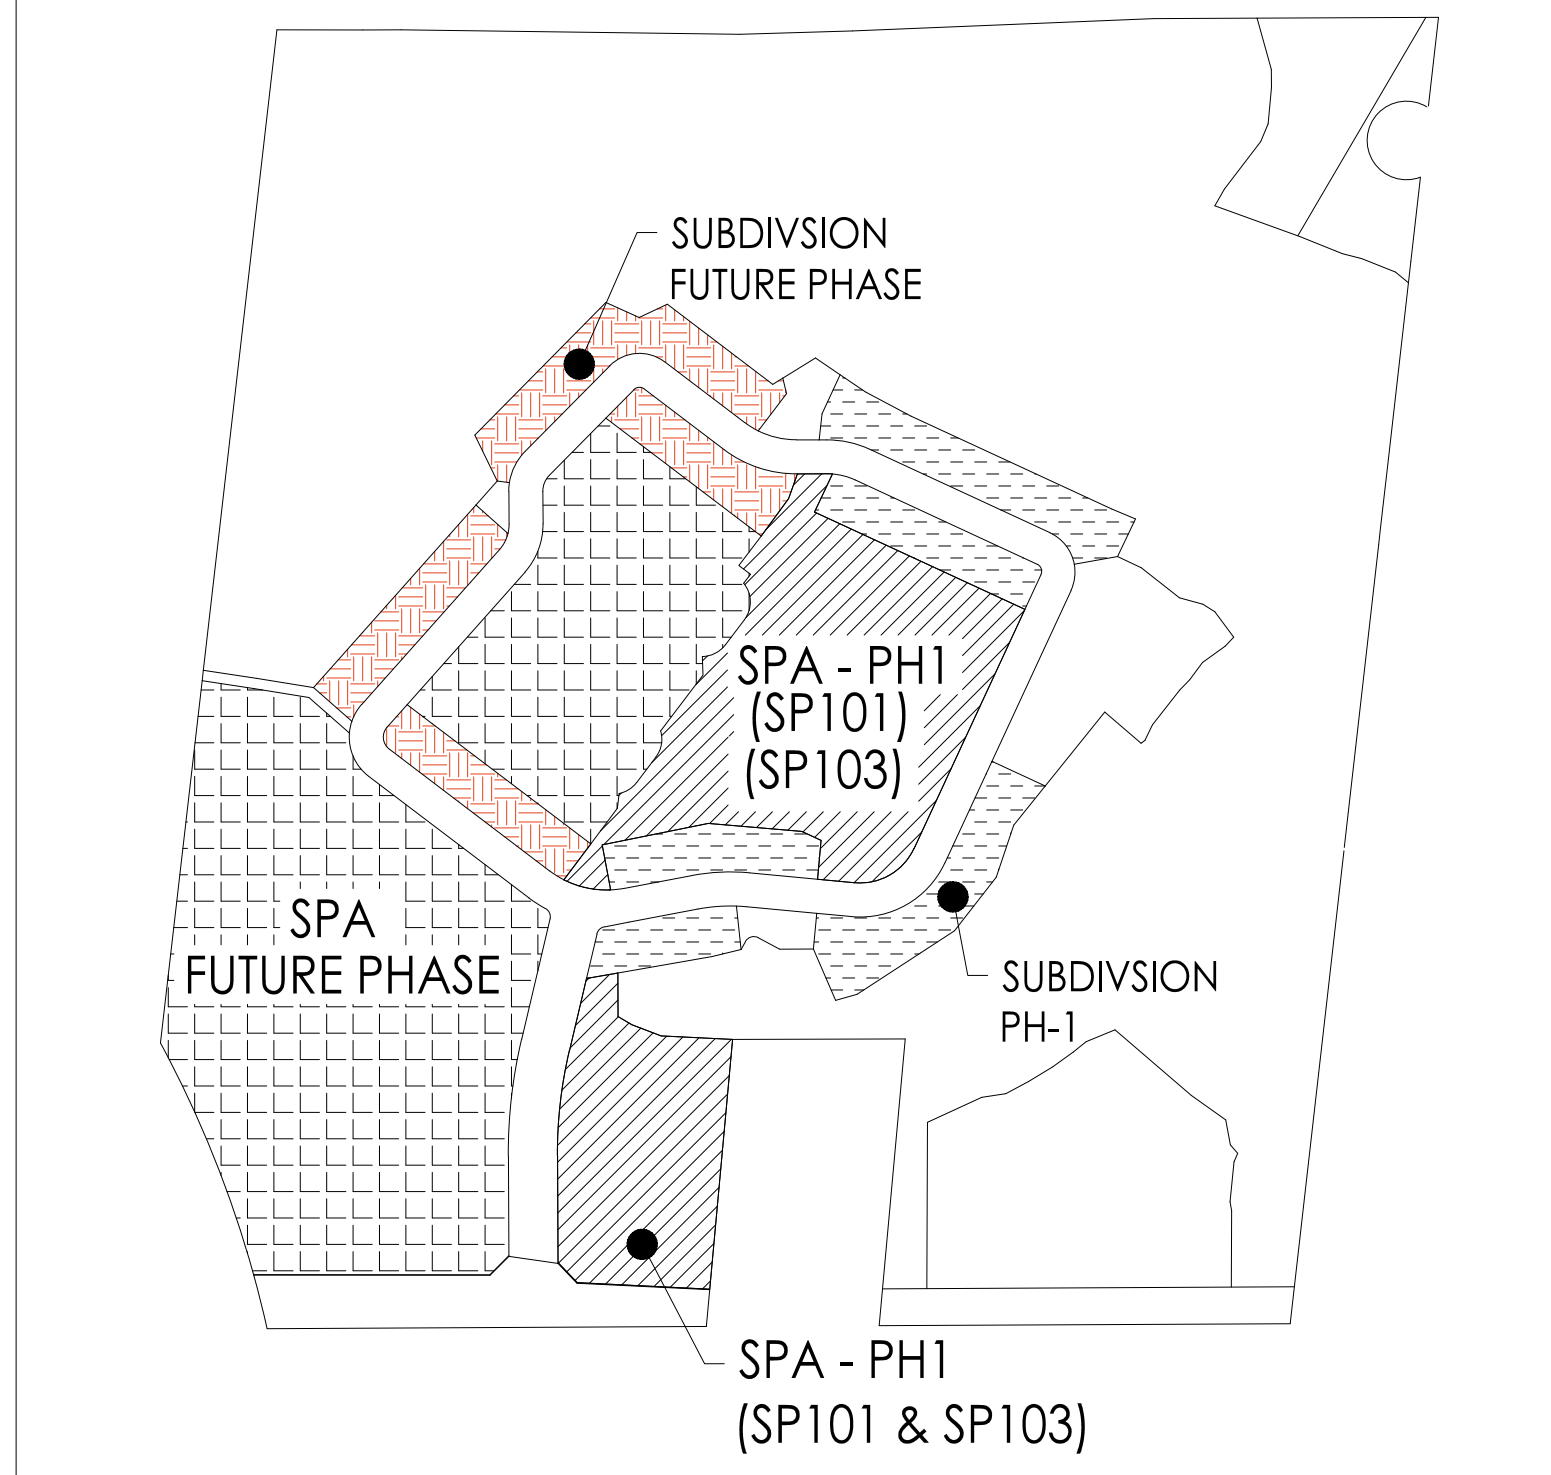

N.T.S

[illegible]

\_\_\_\_\_

|                                                                                       |                                                                                       |  |
|---------------------------------------------------------------------------------------|---------------------------------------------------------------------------------------|--|
|  | WWW.RNDESIGN.COM<br>T:905-758-3177<br>WWW.THEPLUSGROUP.CA                             |  |
|                                                                                       |  |  |
| CLIENT<br><p style="text-align: center;">PACE DEVELOPMENT</p>                         |                                                                                       |  |
| PROJECT LOCATION<br><p style="text-align: center;">700 MAPLEVIEW DRIVE<br/>BARRIE</p> |                                                                                       |  |
| DRAWING<br><p style="text-align: center;">MASTER SITE PLAN</p>                        |                                                                                       |  |
| DATE<br>SEP-07-2017                                                                   | SCALE<br>1:1000                                                                       |  |
| DRAWN BY<br>RP                                                                        | CHECKED BY<br>SH                                                                      |  |
| PROJECT NUMBER<br>16116                                                               | DRAWING NUMBER<br>PH.2.EXEMPTION                                                      |  |