



Date Plotted: February 7, 2020 File name: \\baf03\cadd\7484-03\BA\Site Plan Review\2 - Jan 29 20\ba-37 Johnson-SFR-02-7484-03.dwg

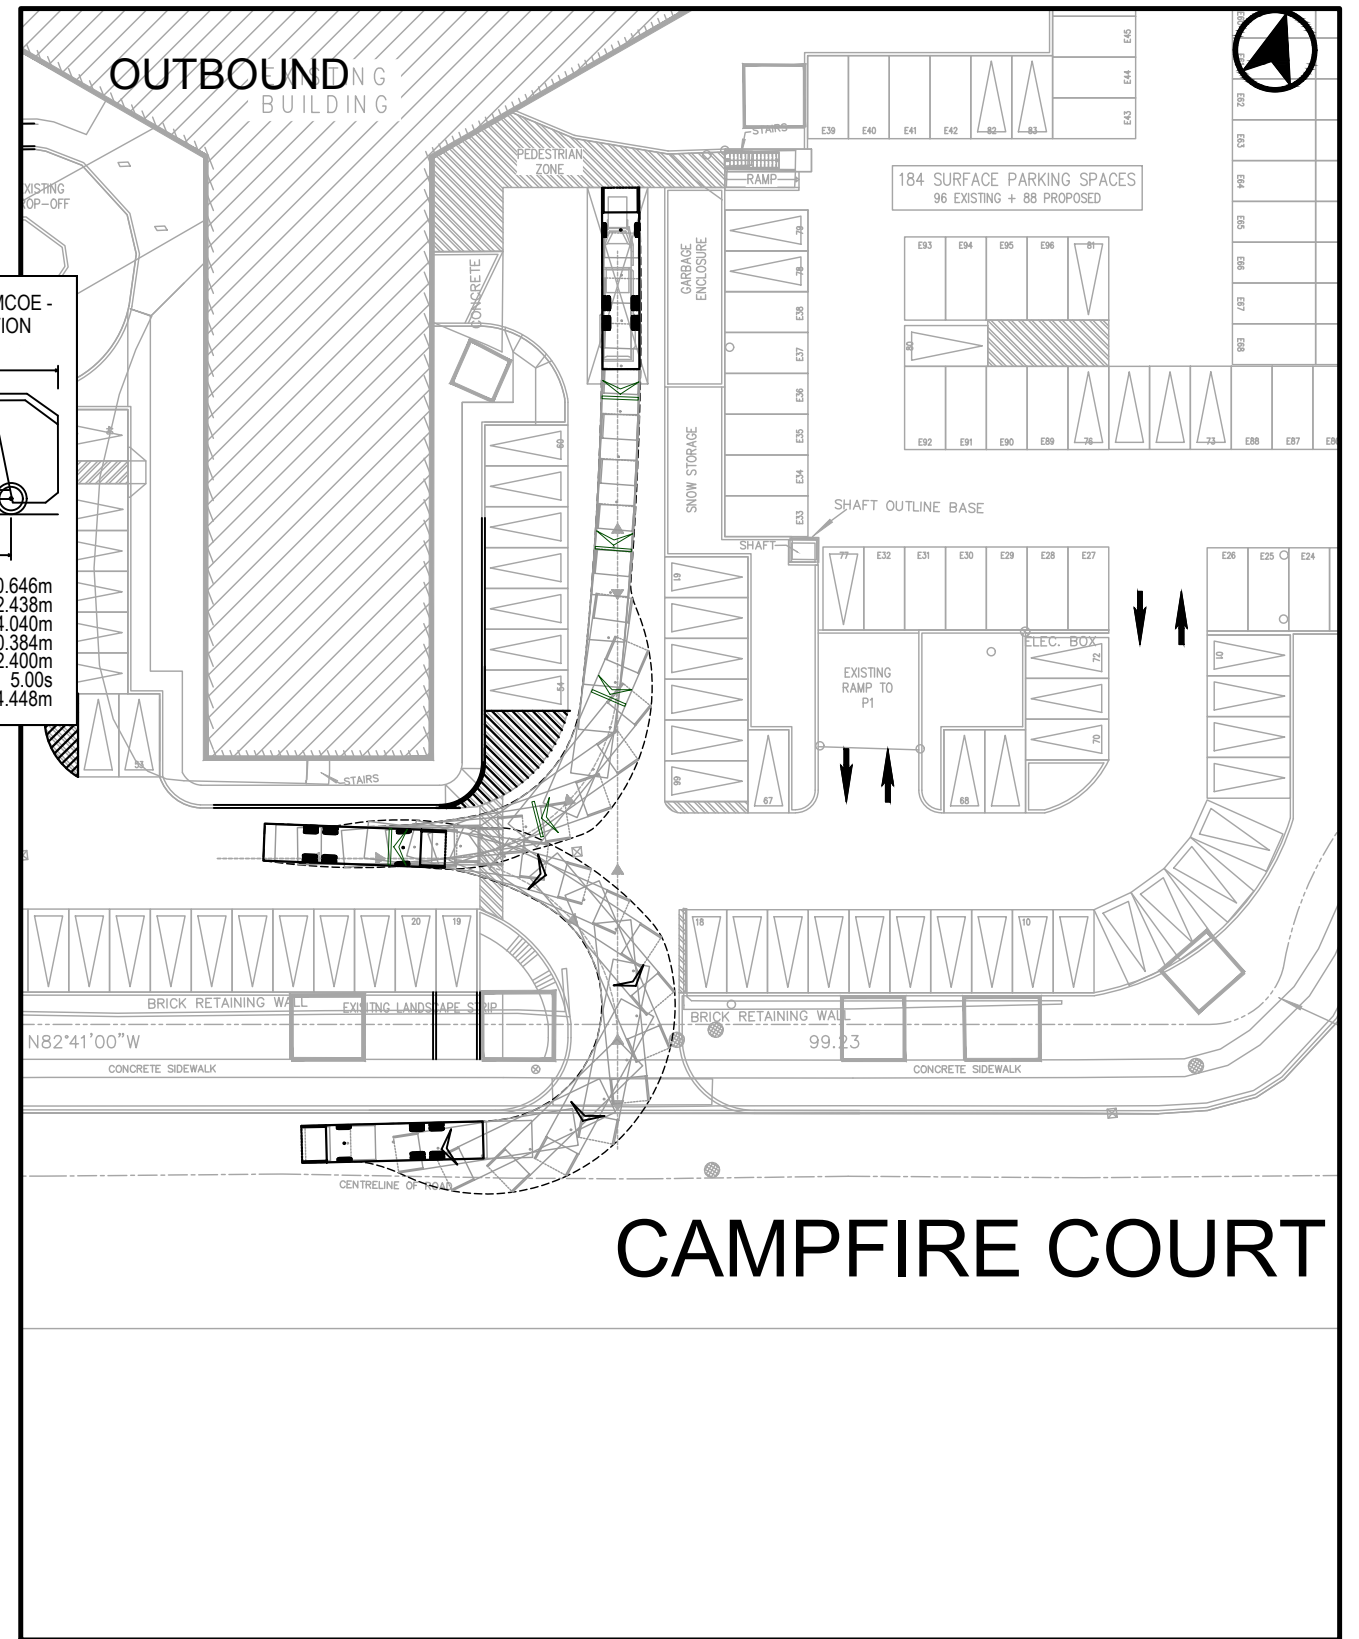

Design Vehicle - COUNTY OF SIMCOE - RESIDENTIAL WASTE COLLECTION

Overall Length	10.646m
Overall Width	2.438m
Overall Body Height	4.040m
Min Body Ground Clearance	0.384m
Track Width	2.400m
Lock-to-lock time	5.00s
Wall to Wall Turning Radius	14.448m

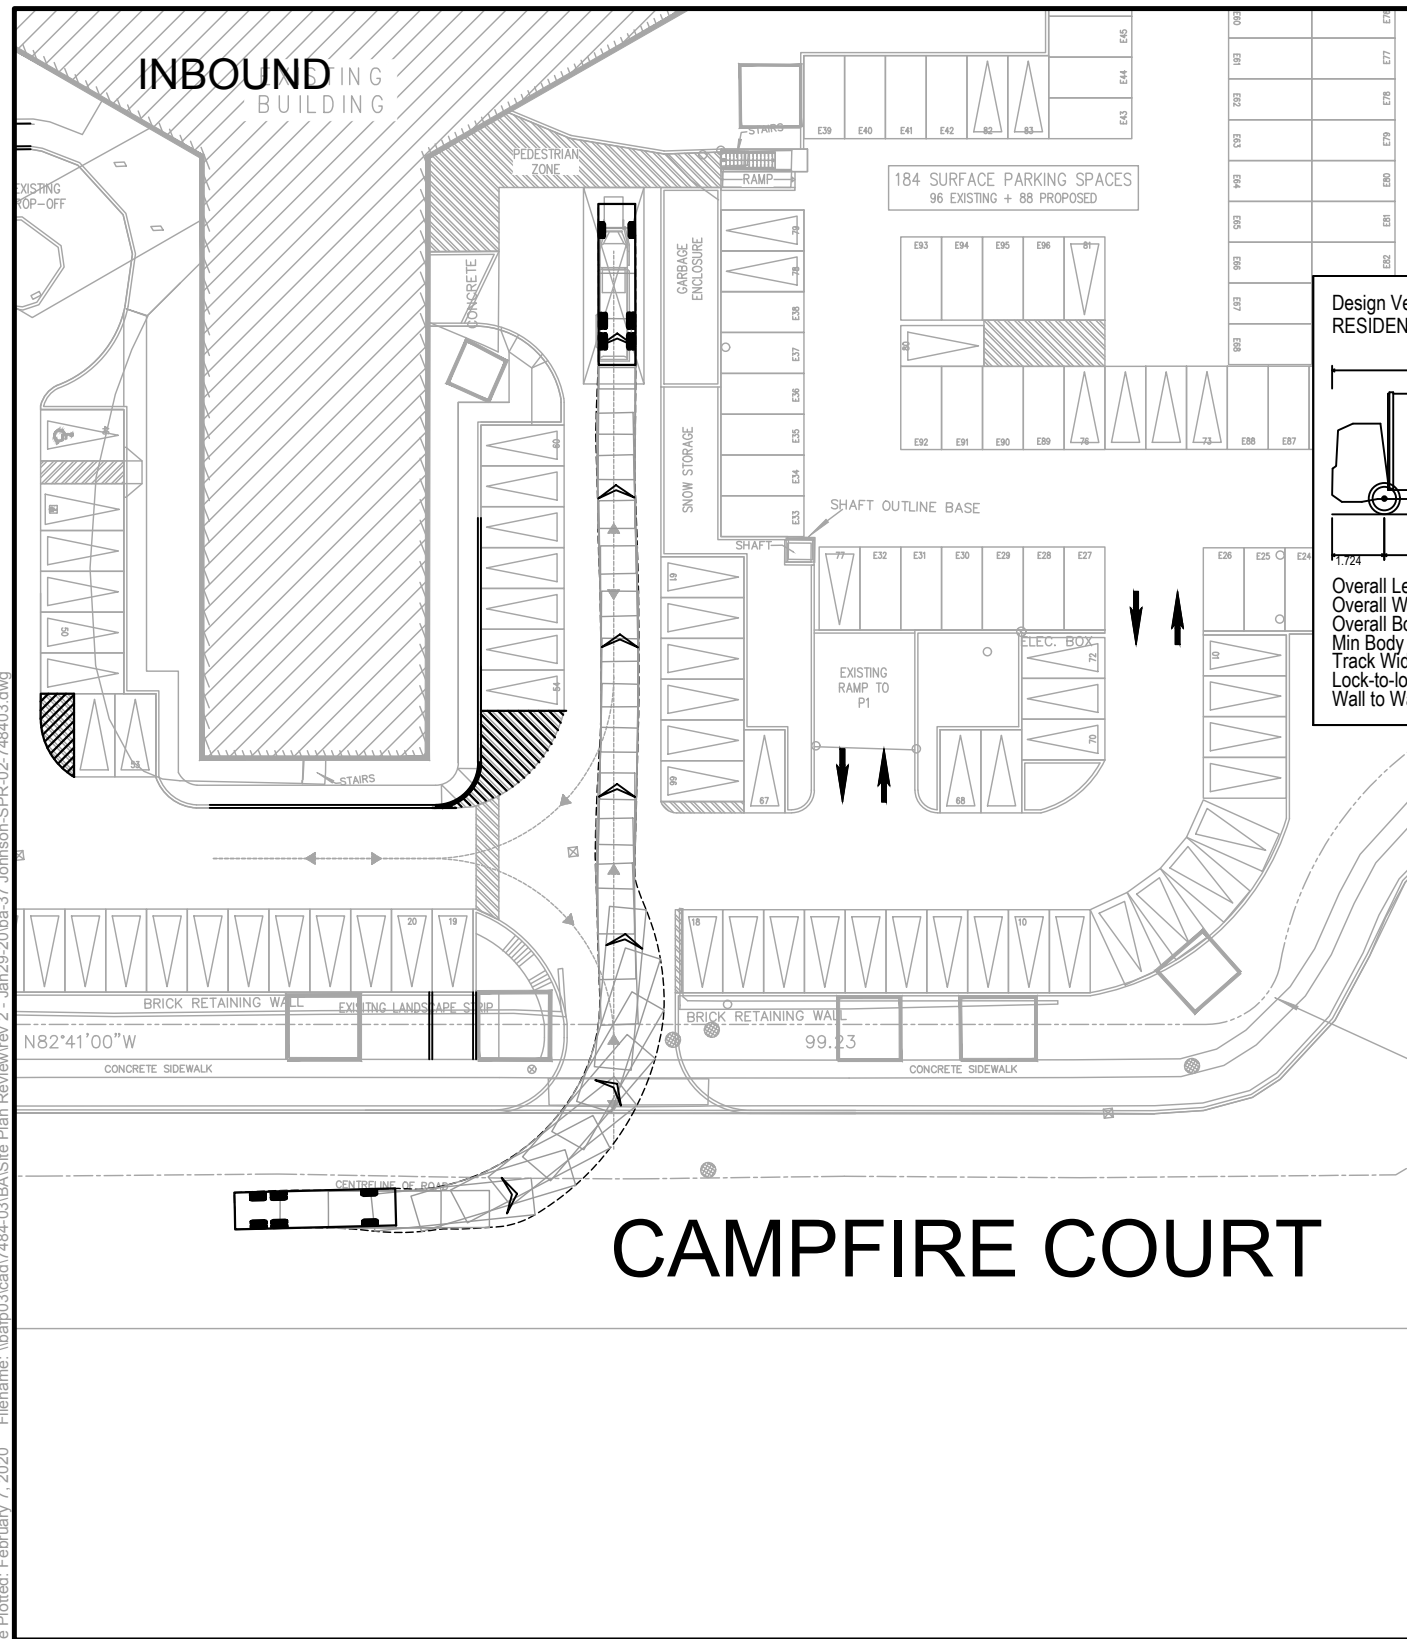

VEHICLE MANOEUVRING DIAGRAM
Garbage Collection Vehicle

Project: 37 Johnson St
Project No. 7484-03
Date: February 7, 2020
Revised: --



Drawing No. **VMD-1**