


LEGEND

- STM MAINTENANCE HOLE
- CATCH BASIN

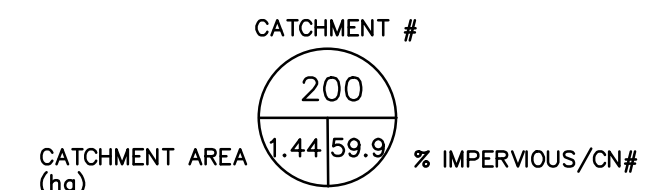

NO.	REVISION NOTE	DATE	BY

PARK CITY INC.
RESIDENTIAL DEVELOPMENT
152 MILLER DR – BARRIE

POST DEVELOPMENT
DRAINAGE PLAN

A CIVIL ENGINEERING COMPANY
 213 CANROBERT ST 705.441.1022
 EUGENIA, ON N0C 1E0 hewgillgroup@gmail.com

1-44 TORONTO STREET mertech@outlook.com
 BARRIE ON. L4N 1T9 705 715 8338

DESIGNED BY MER	HORIZ SCALE 1:750	PROJECT # 19003
DRAWN BY MER	VERT SCALE N/A	DRAWING # FIG 5
CHECKED BY DDH	DATE 03/12/2019	REVISION #