
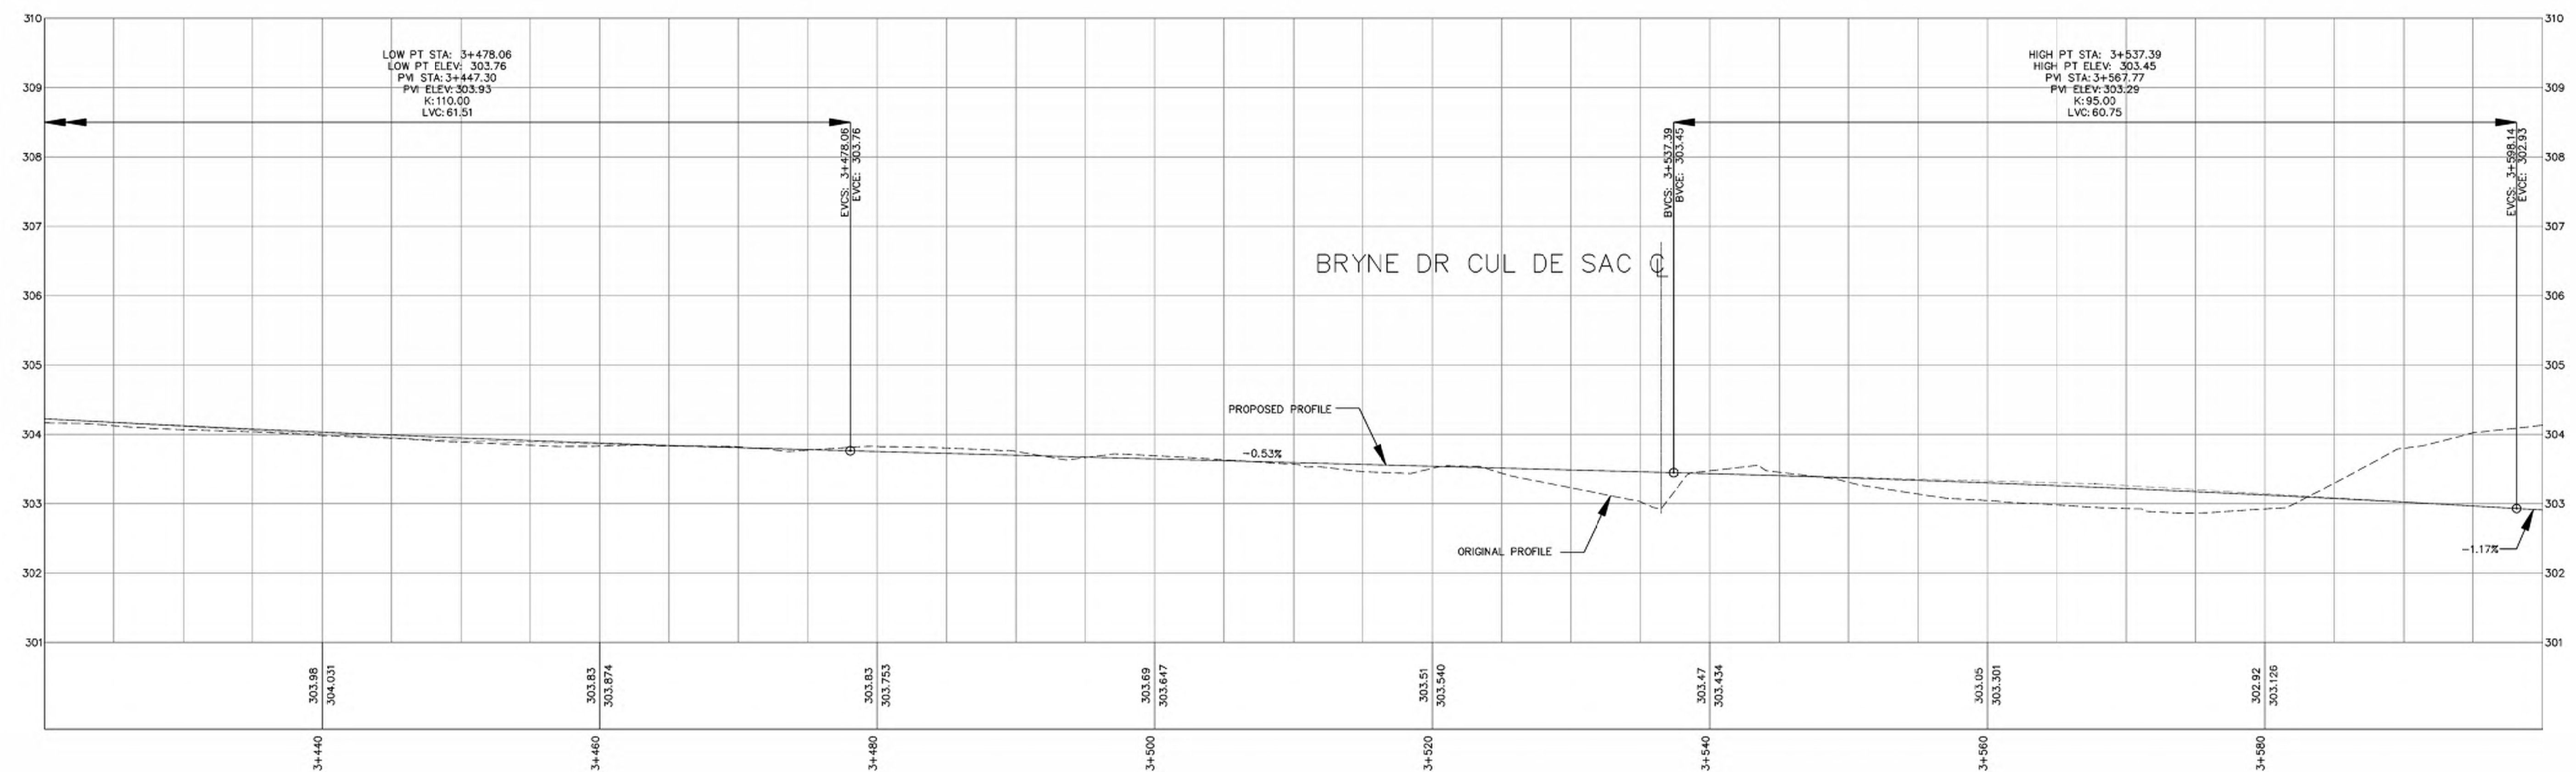


G3 - Bryne Drive

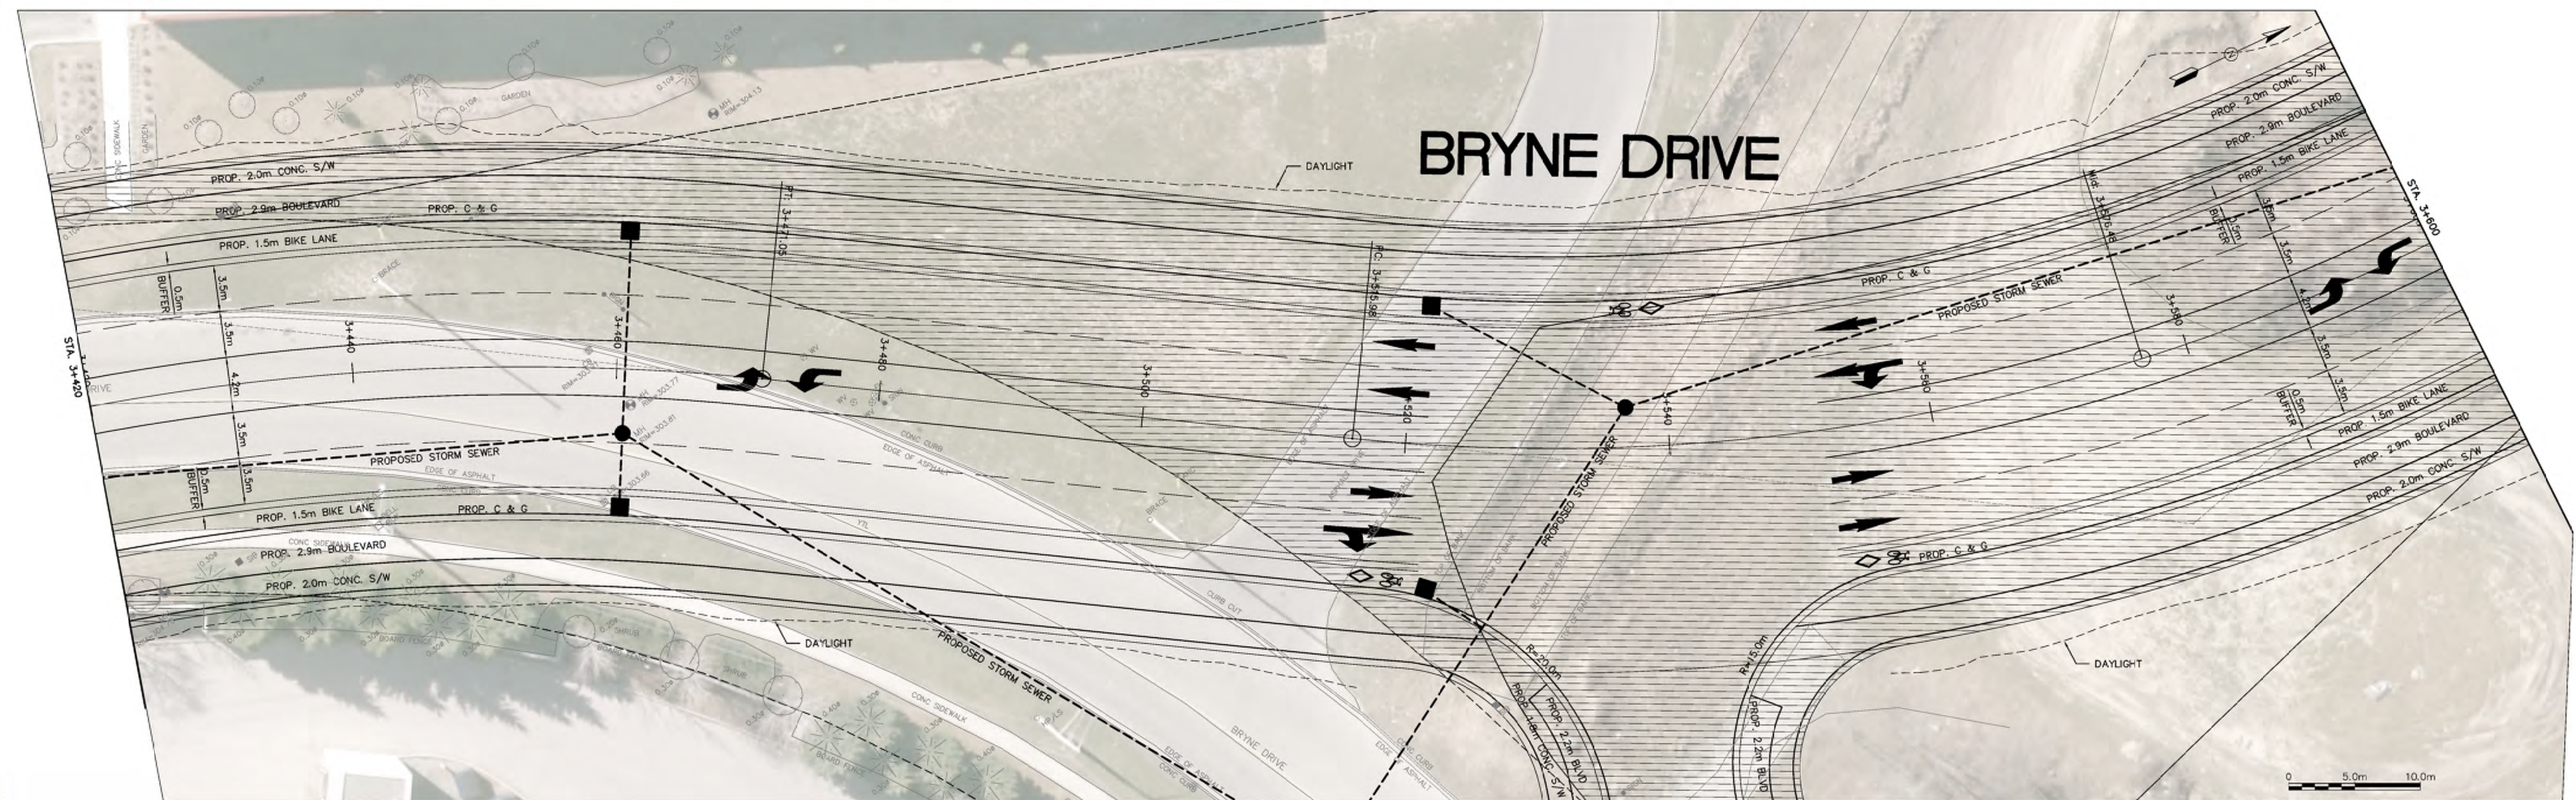

HATCH

NO.	REVISIONS	DATE	APPROVE
A	PREFERRED ALTERNATIVE	2017.08.25	—
B	PREFERRED ALTERNATIVE	2017.10.04	—

CITY OF BARRIE
APPROVED

DATE.

.

DIRECTOR OF ENGINEERING


TRANSPORTATION IMPROVEMENTS FOR
BRYNE DRIVE, HARVIE ROAD & ESSA ROAD

ENVIRONMENTAL ASSESSMENT STAGES 3&4
BRYNE DRIVE
PLAN AND PROFILE

The City of
BARRIE
ENGINEERING DEPARTMENT

c4	SCALE HOR. 1:250		VERT. 1:50		CONTRACT NO. _
	DESIGN V.V.	DRAWN M.S.		SHEET NO. 002	
	REVIEWED ####	DATE 2017.10.04			

DOC: H-353437-25-003-YYY3-002

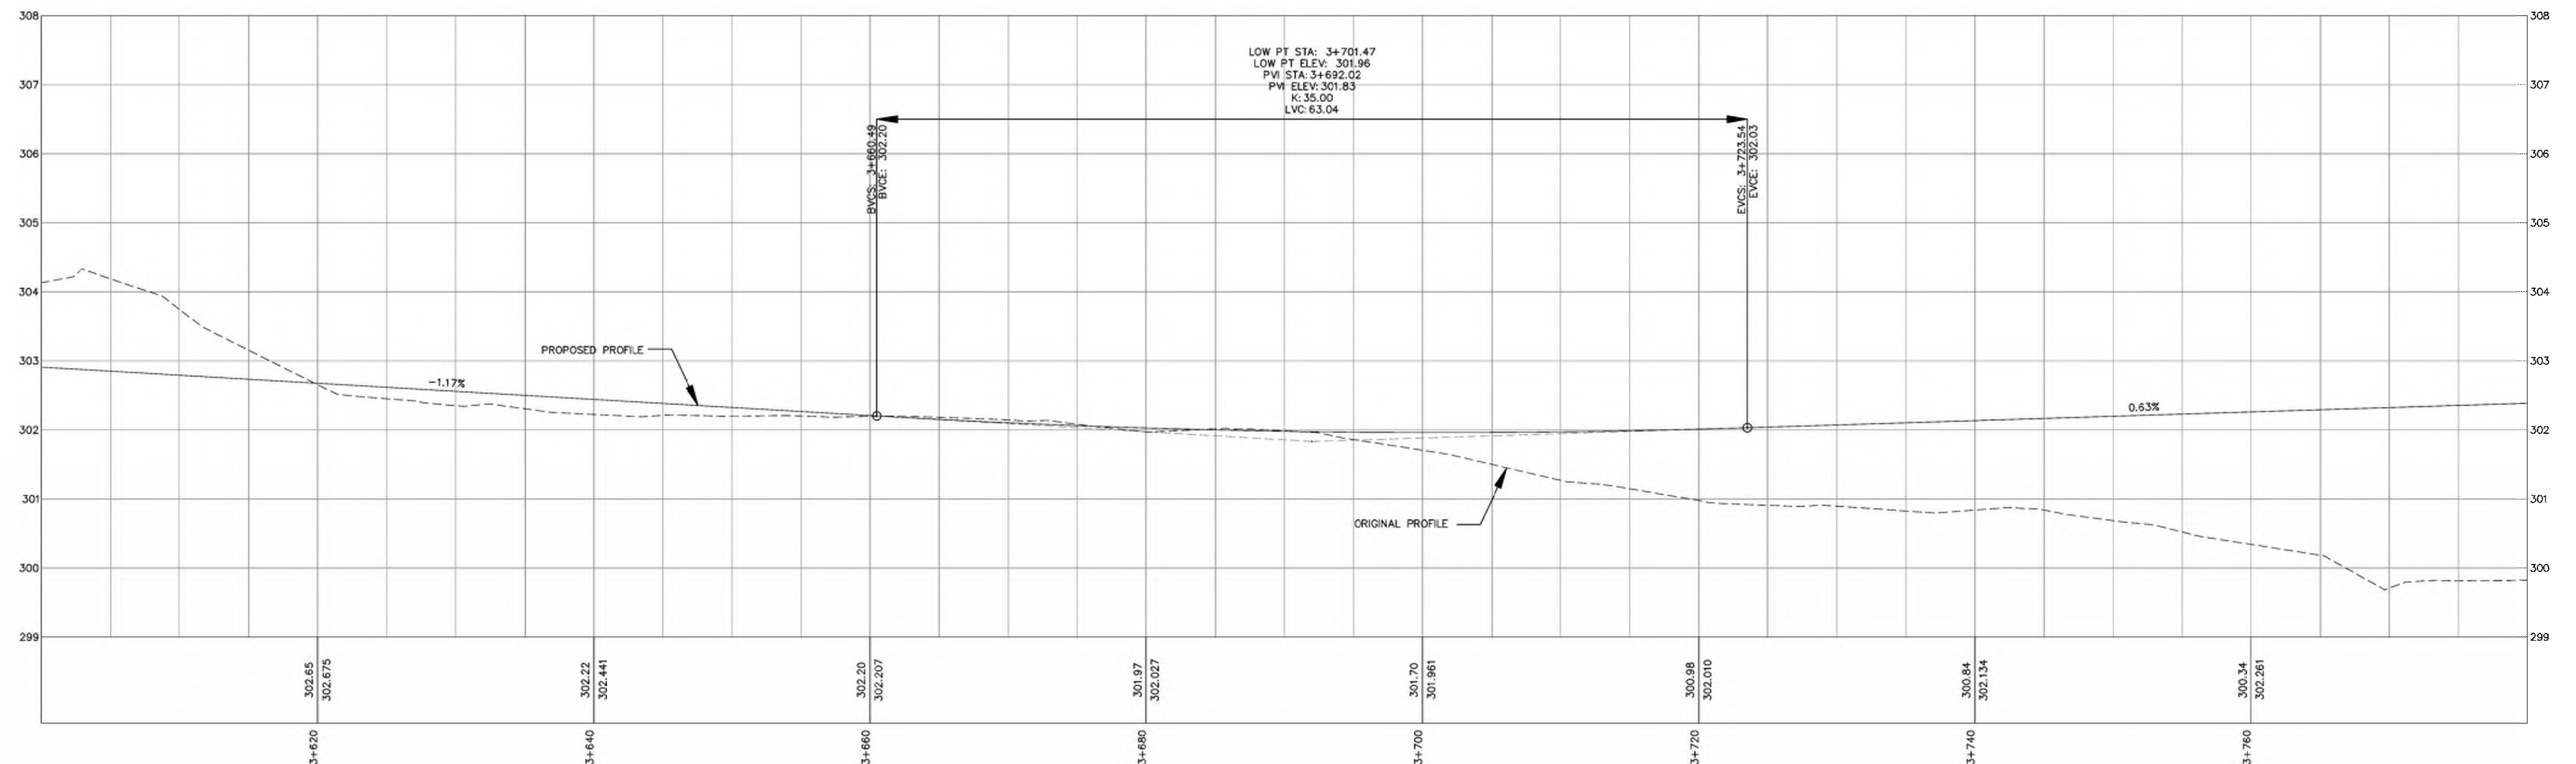

HATCH

NO.	REVISIONS	DATE	APPROVED
A	PREFERRED ALTERNATIVE	2017.08.25	-
B	PREFERRED ALTERNATIVE	2017.10.04	-



CITY OF BARRIE
APPROVED
DATE:
DIRECTOR OF ENGINEERING

TRANSPORTATION IMPROVEMENTS FOR
BRYNE DRIVE, HARVIE ROAD & ESSA ROAD
ENVIRONMENTAL ASSESSMENT STAGES 3&4
BRYNE DRIVE
PLAN AND PROFILE

The City of
BARRIE
ENGINEERING DEPARTMENT

SCALE HOR. 1:250	VERT. 1:50	CONTRACT NO. -
DESIGN V.V.	DRAWN M.S.	SHEET NO. 003
REVIEWED ###	DATE 2017.10.04	

DOC: H-353437-25-003-YY3-003

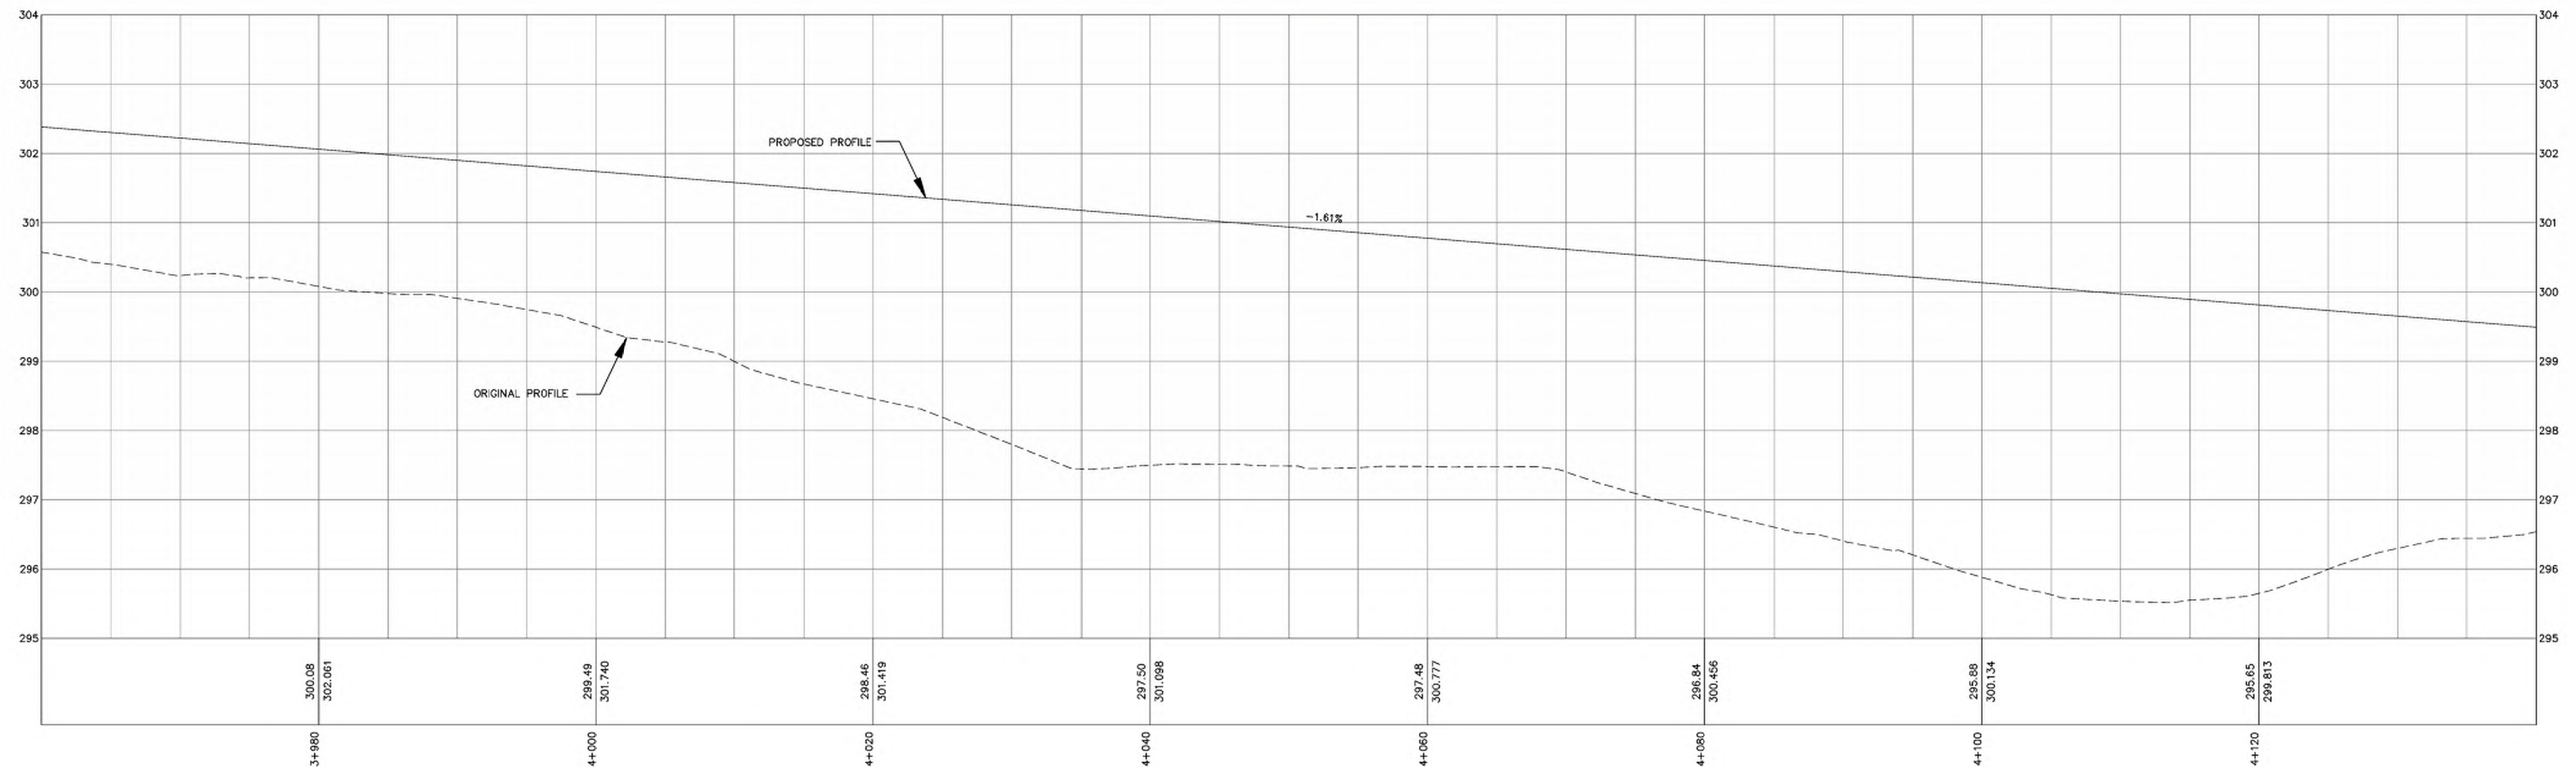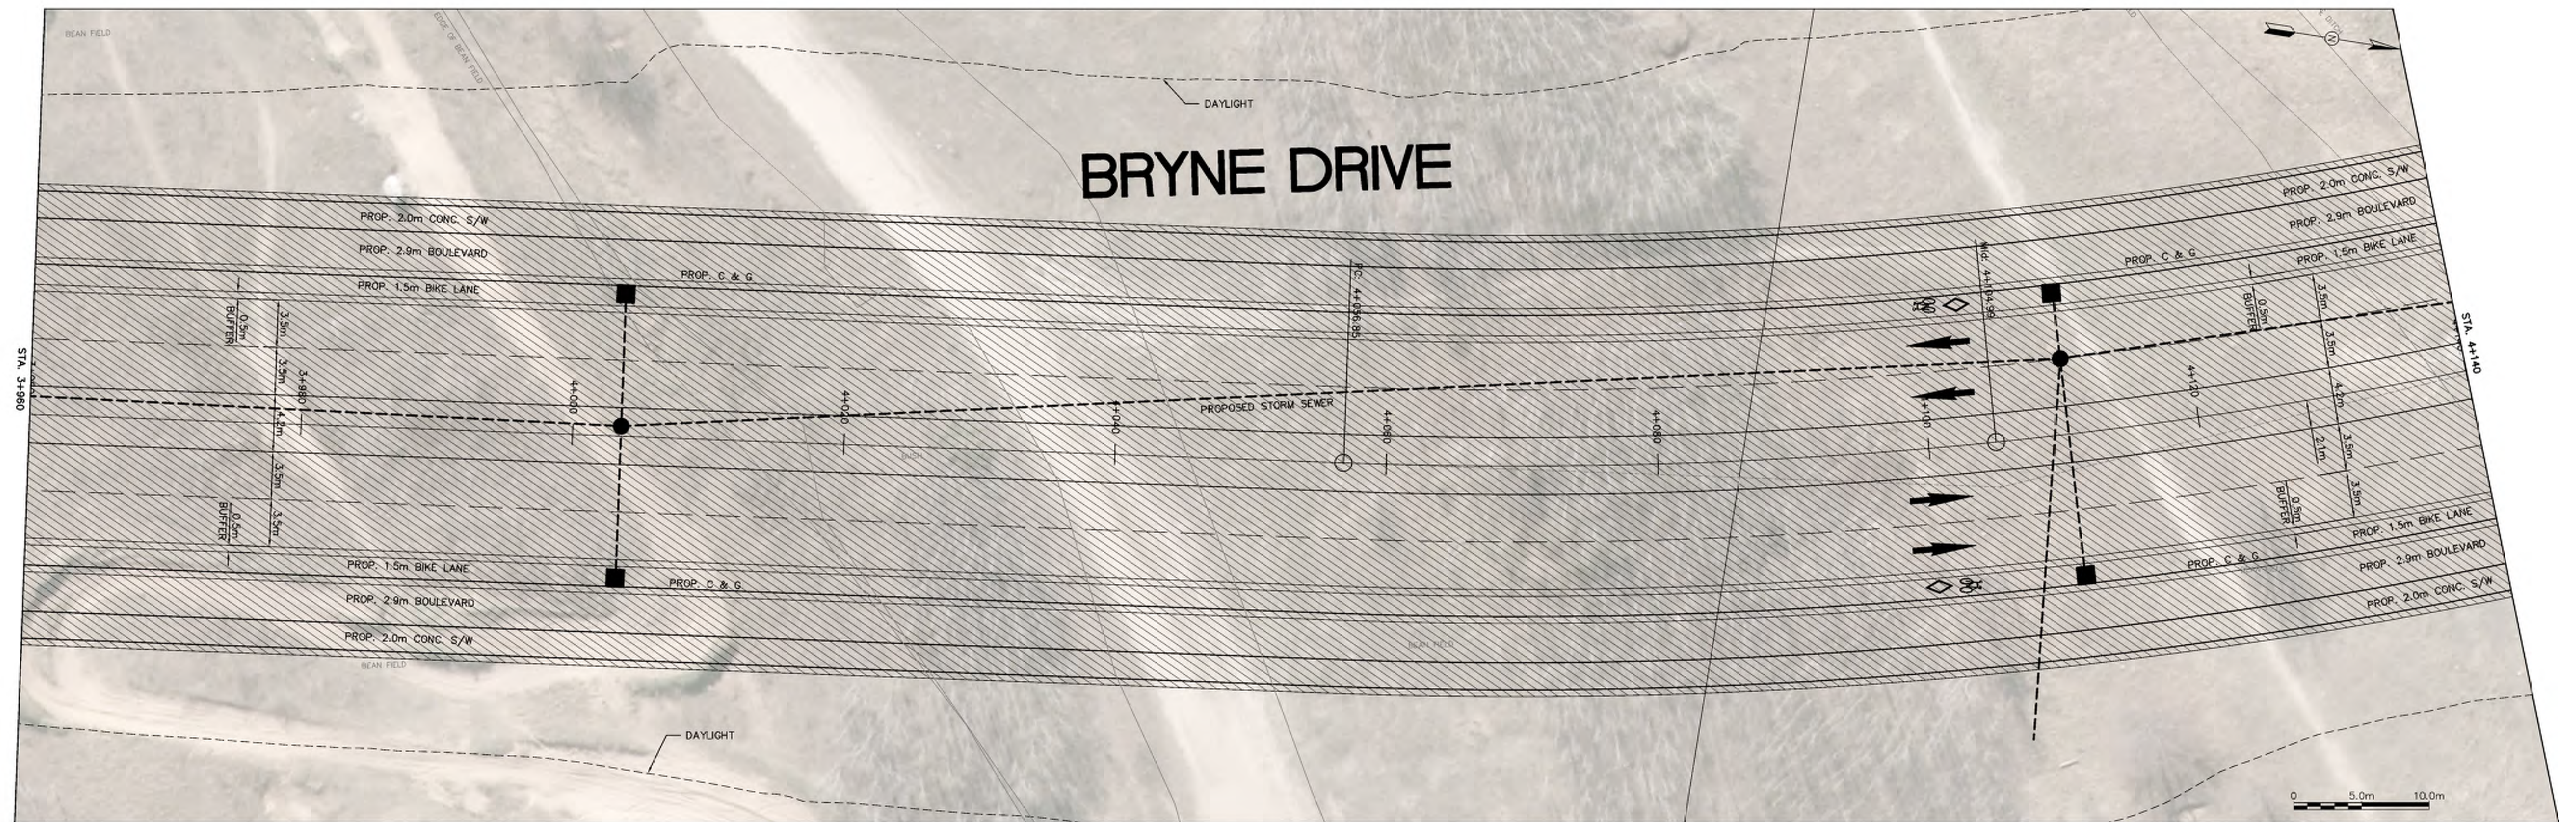

HATCH

NO.	REVISIONS	DATE	APPROVED
A	PREFERRED ALTERNATIVE	2017.08.25	-
B	PREFERRED ALTERNATIVE	2017.10.04	-



CITY OF BARRIE
APPROVED
DATE:
DIRECTOR OF ENGINEERING

TRANSPORTATION IMPROVEMENTS FOR
BRYNE DRIVE, HARVIE ROAD & ESSA ROAD
ENVIRONMENTAL ASSESSMENT STAGES 3&4
BRYNE DRIVE
PLAN AND PROFILE

The City of
BARRIE
ENGINEERING DEPARTMENT

SCALE HOR. 1:250	VERT. 1:50	CONTRACT NO. -
DESIGN V.V.	DRAWN M.S.	SHEET NO. 005
REVIEWED ###	DATE 2017.10.04	

DOC: H-353437-25-003-YY3-005

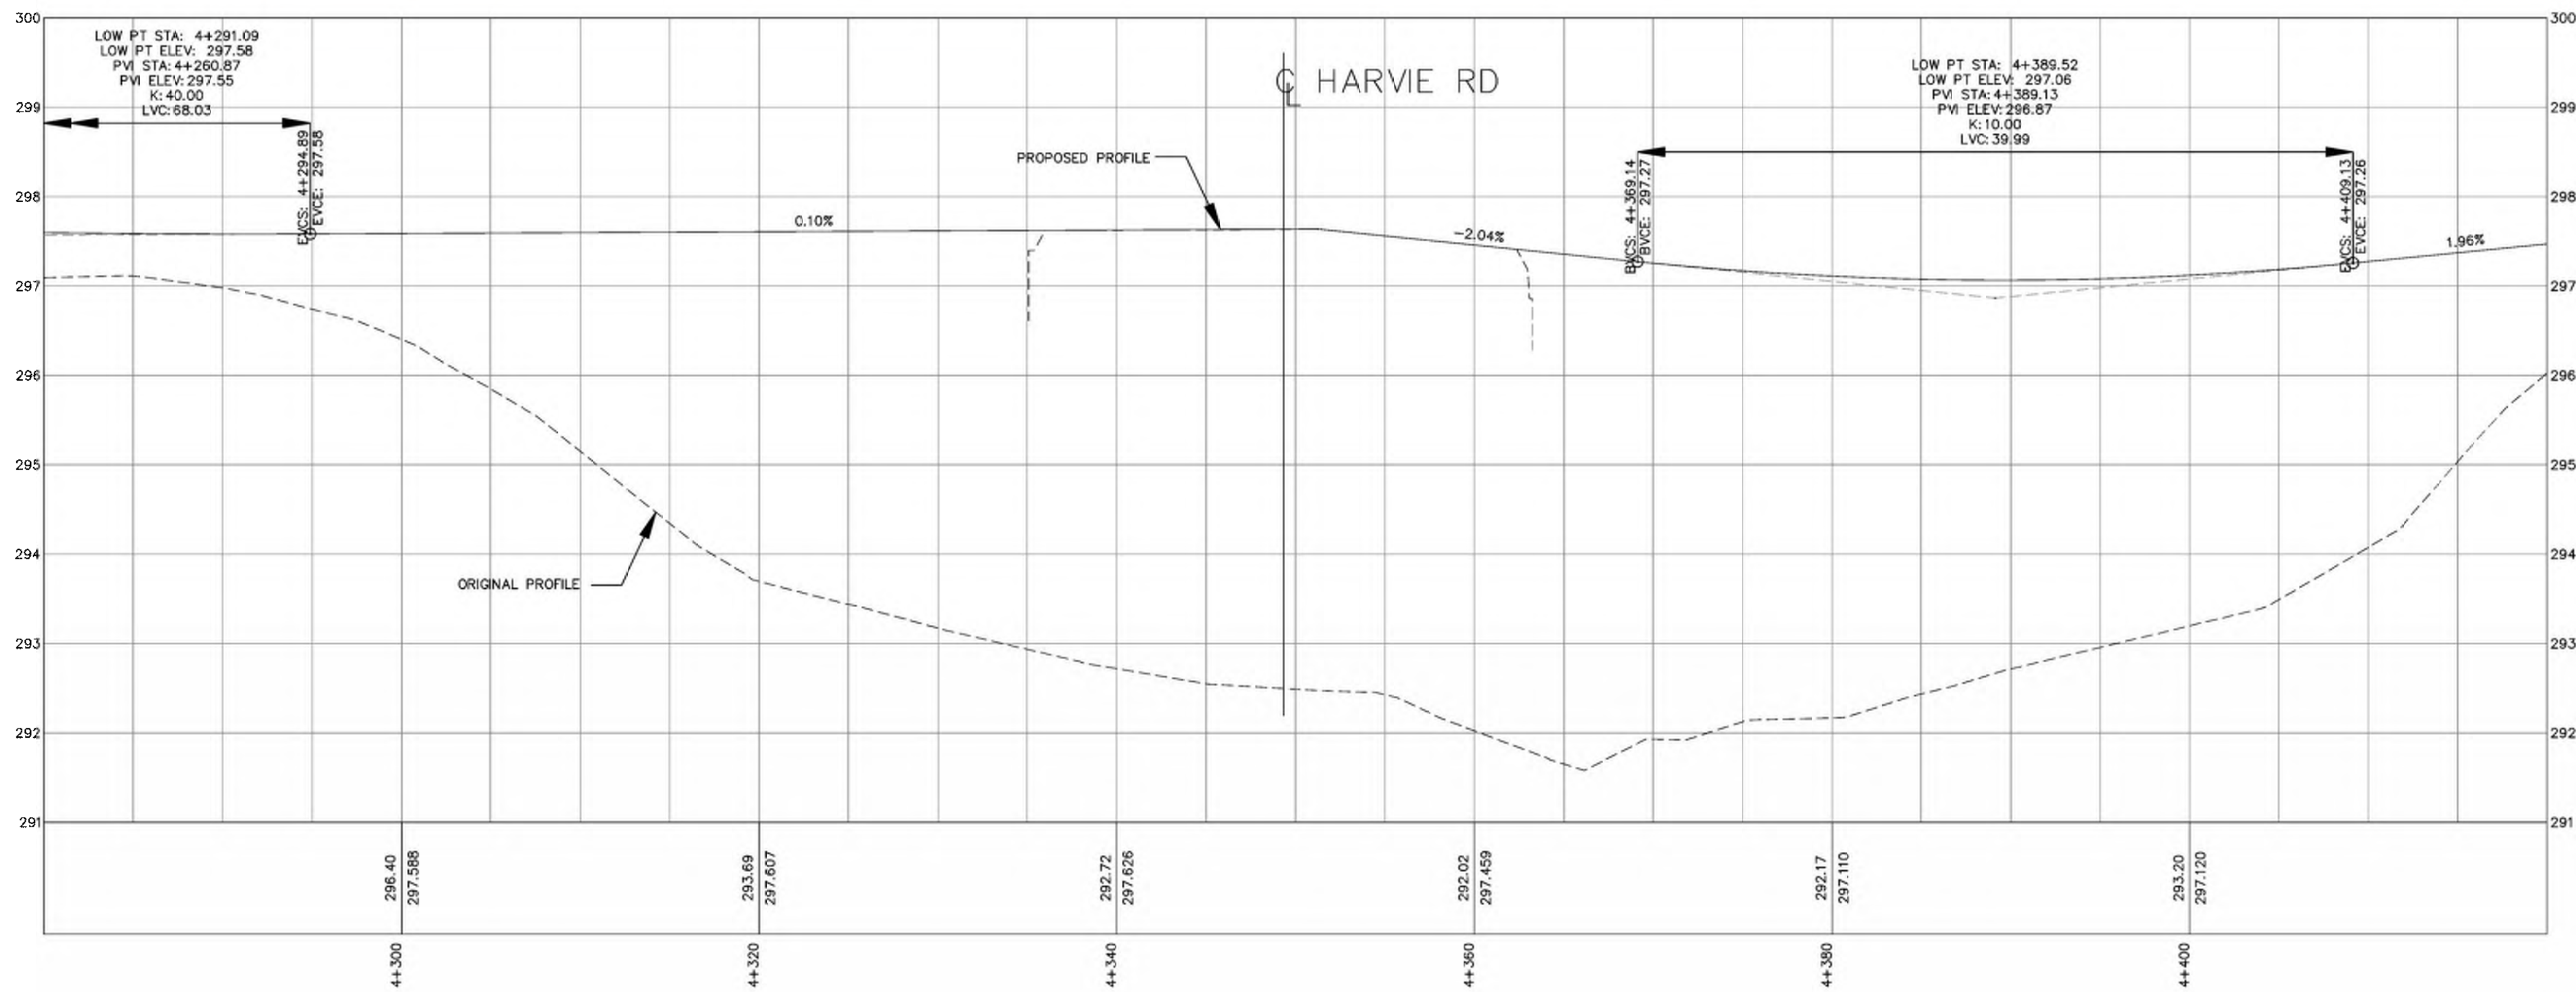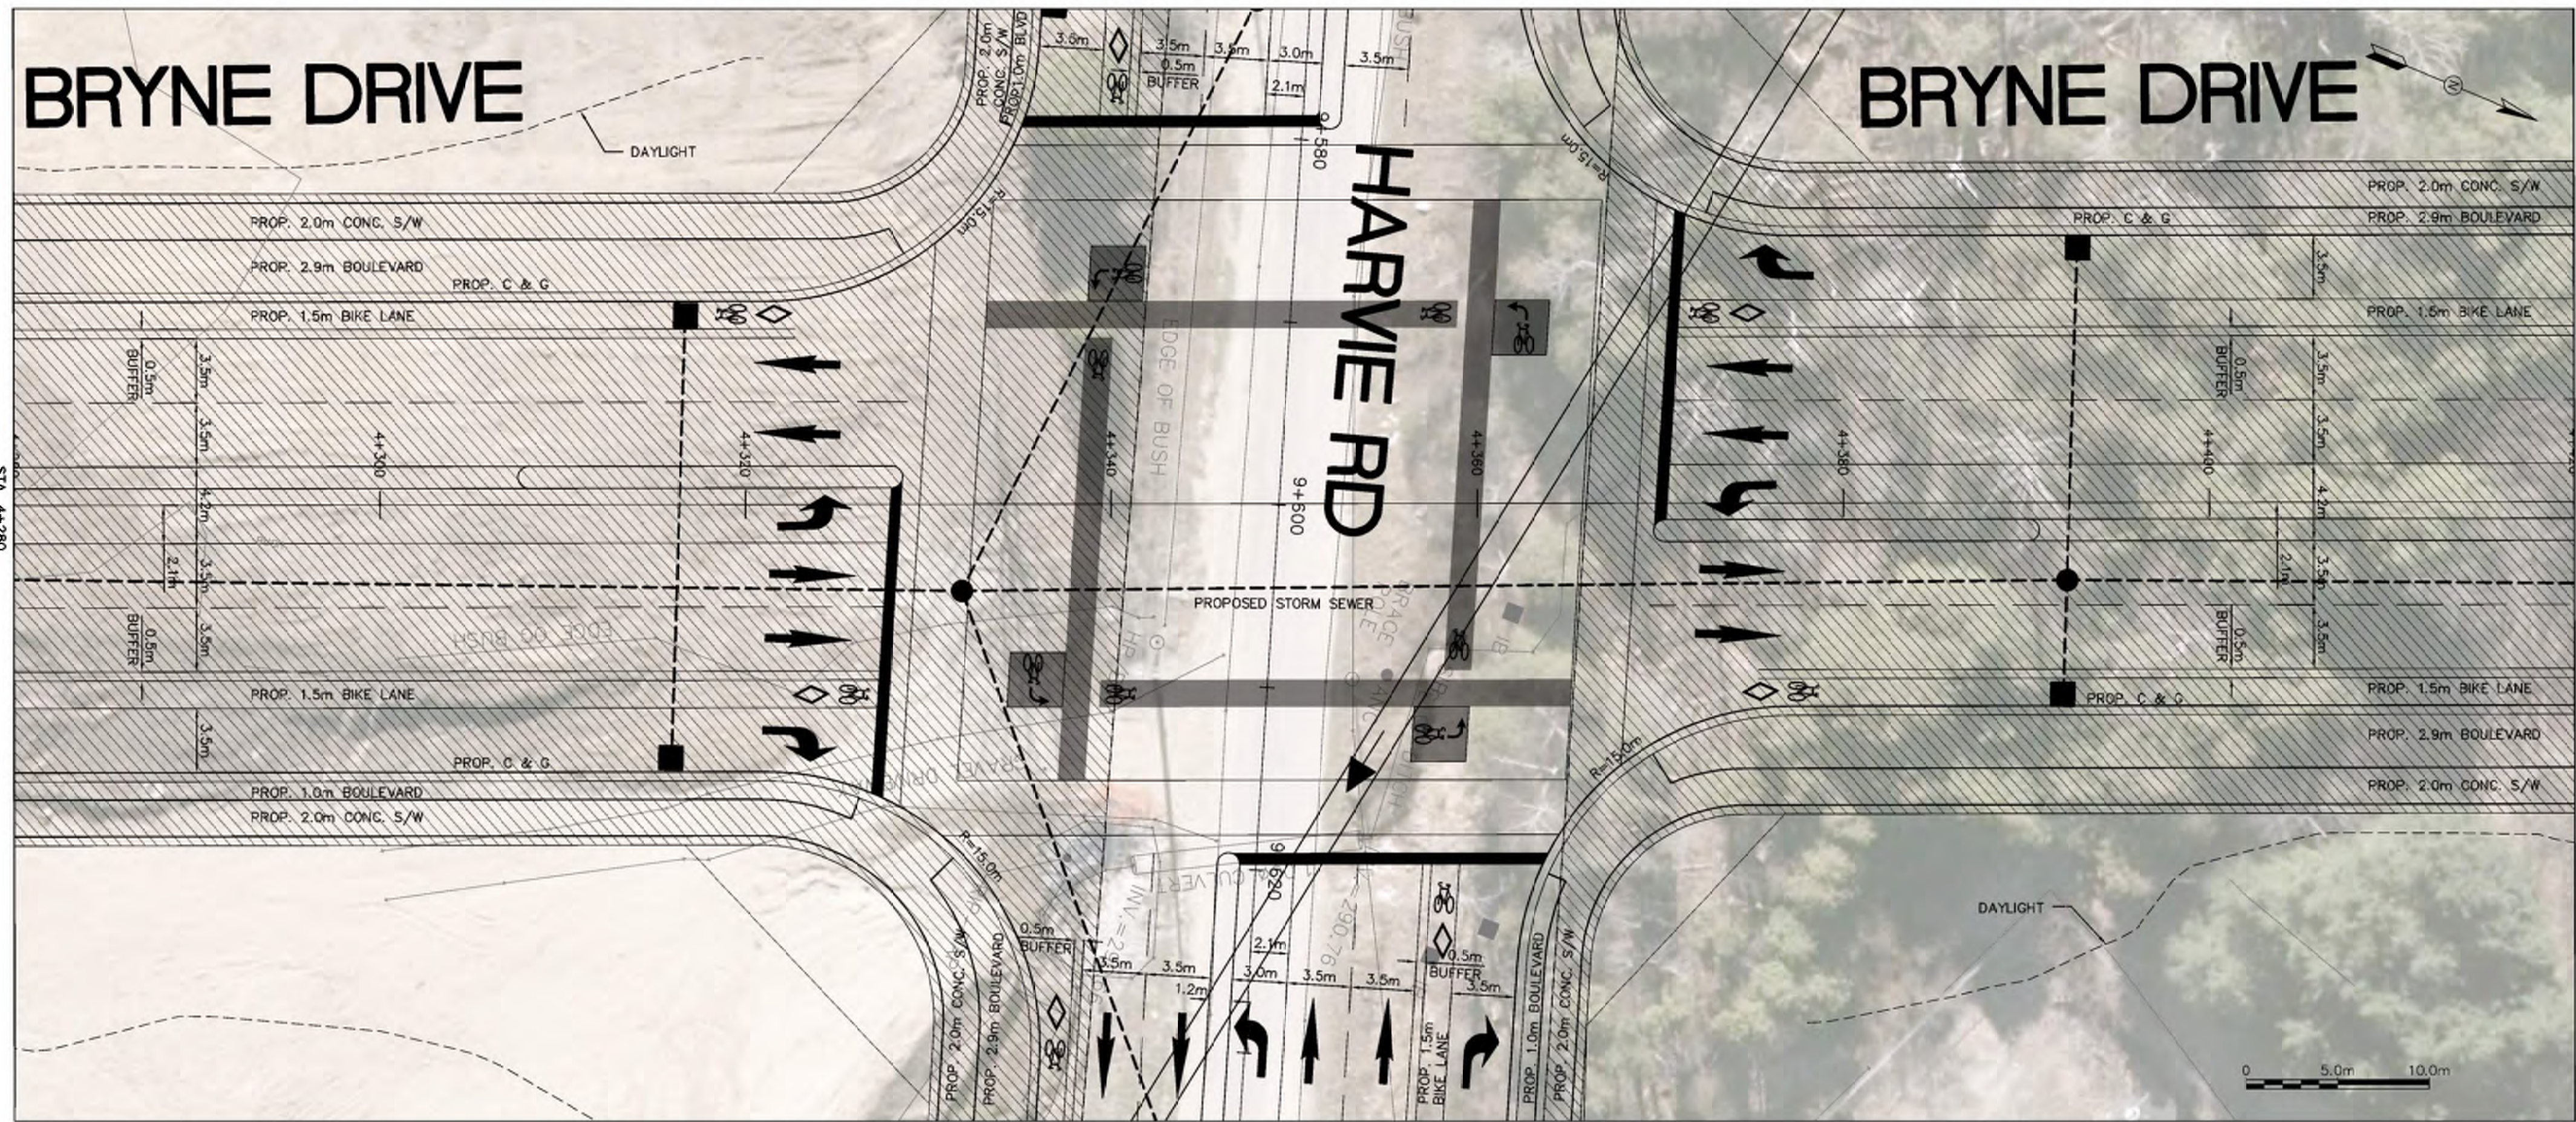

HATCH

NO.	REVISIONS	DATE	APPROVED
A	PREFERRED ALTERNATIVE	2017.08.25	-
B	PREFERRED ALTERNATIVE	2017.10.04	-

CITY OF BARRIE
APPROVED

DATE:
DIRECTOR OF ENGINEERING



TRANSPORTATION IMPROVEMENTS FOR
BRYNE DRIVE, HARVIE ROAD & ESSA ROAD

ENVIRONMENTAL ASSESSMENT STAGES 3&4
BRYNE DRIVE
PLAN AND PROFILE

The City of
BARRIE
ENGINEERING DEPARTMENT

SCALE HOR. 1:250	VERT. 1:50	CONTRACT NO. -
DESIGN V.V.	DRAWN M.S.	SHEET NO. 007
REVIEWED ###	DATE 2017.10.04	

DOC: H-353437-25-003-YY3-007

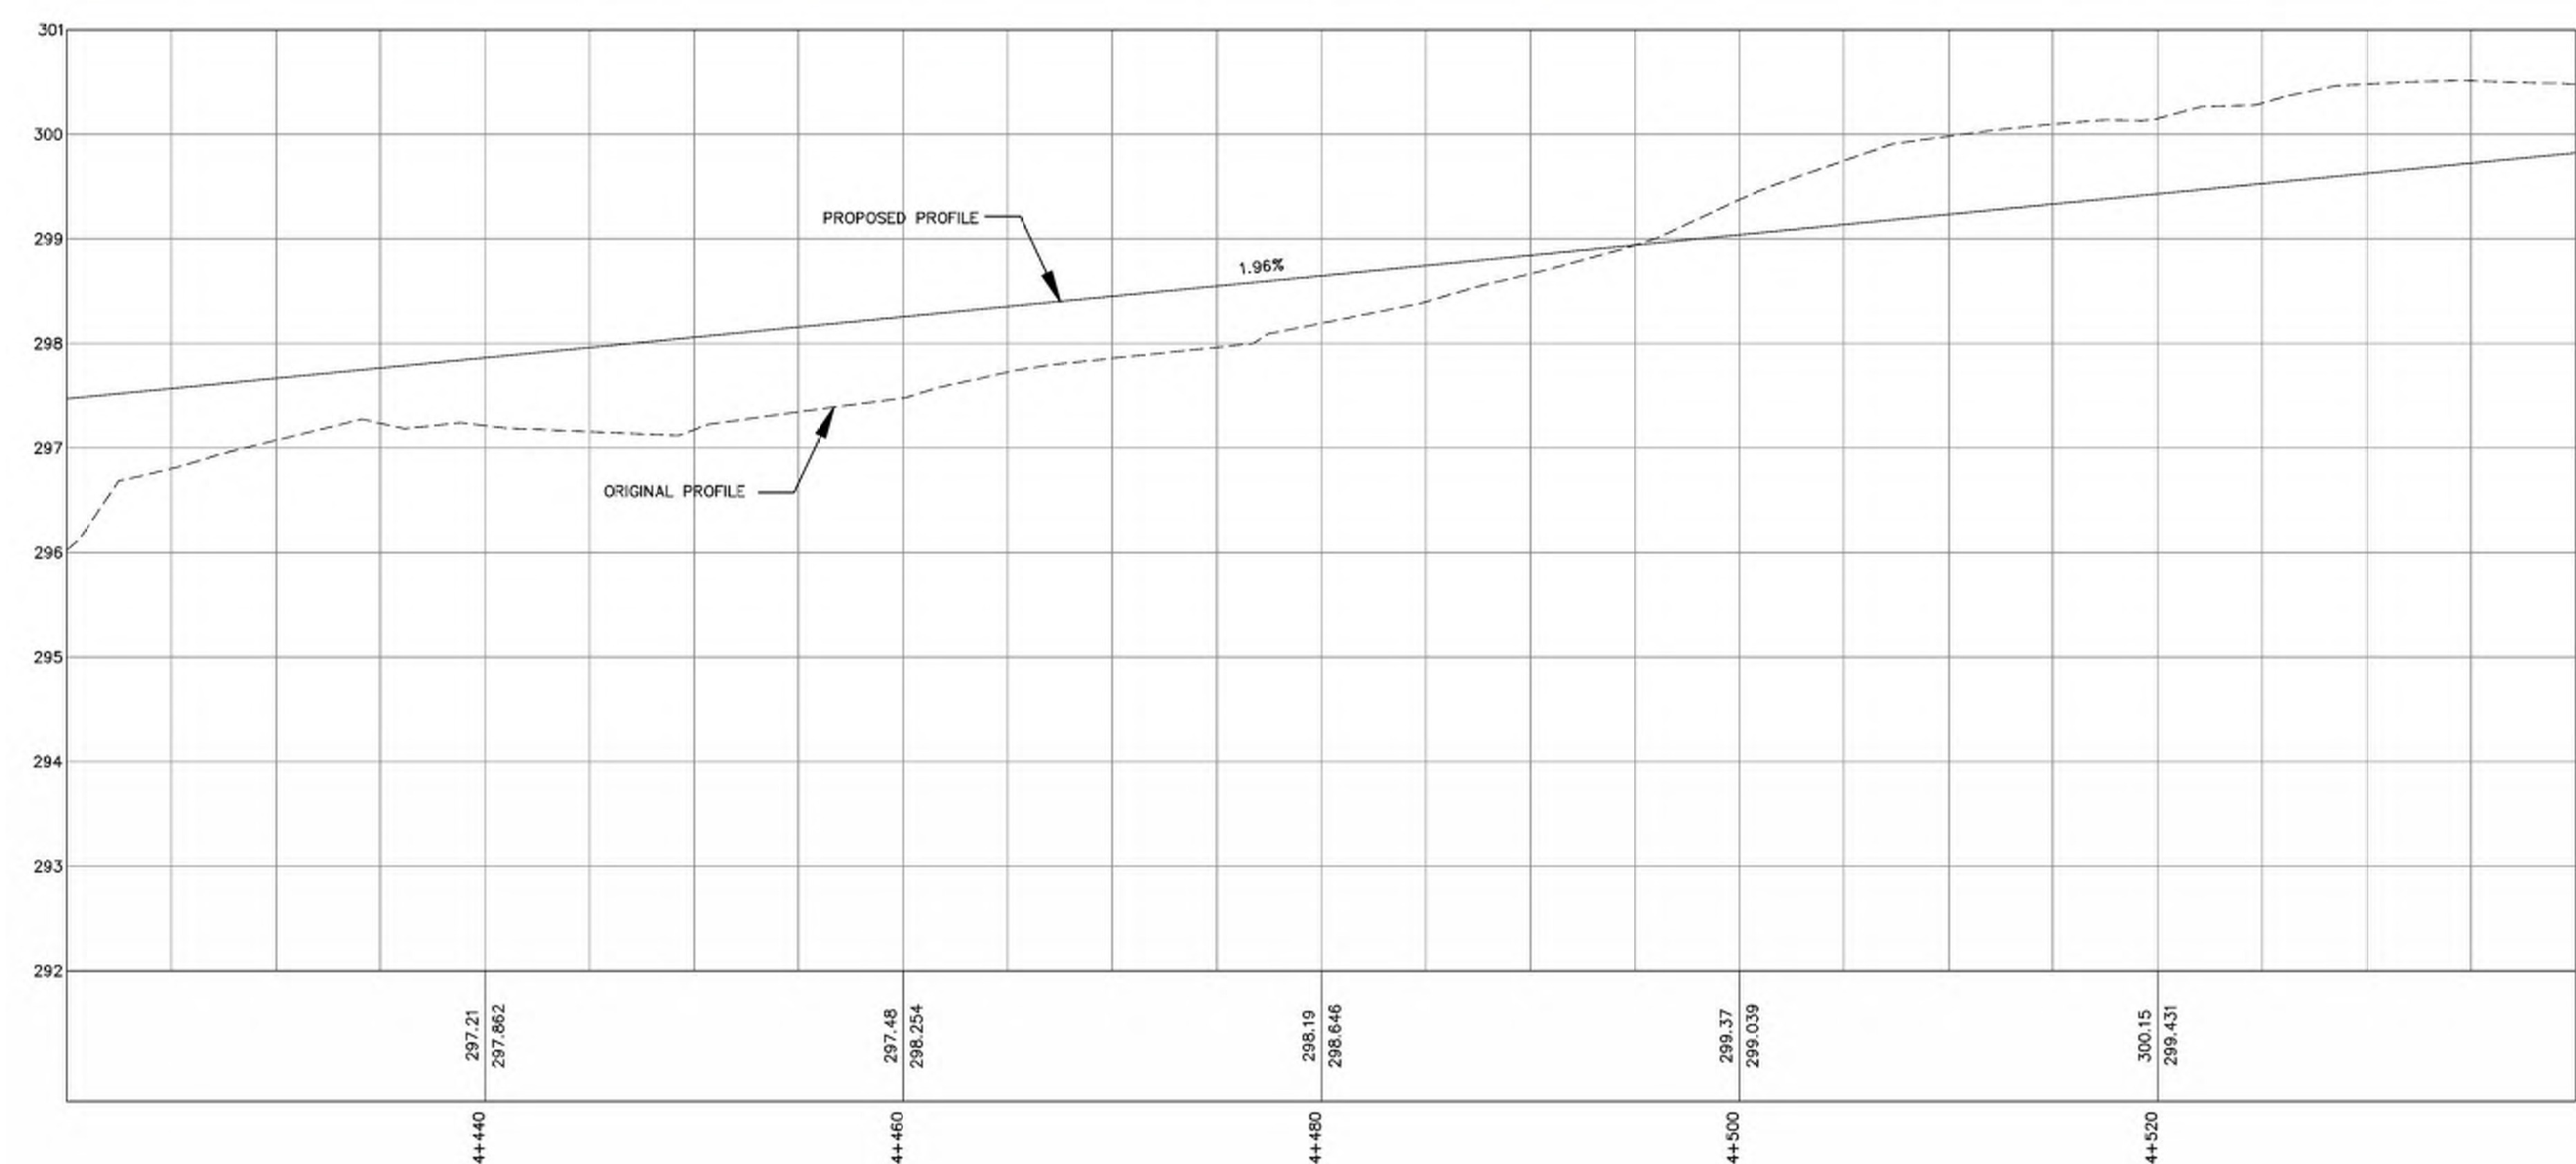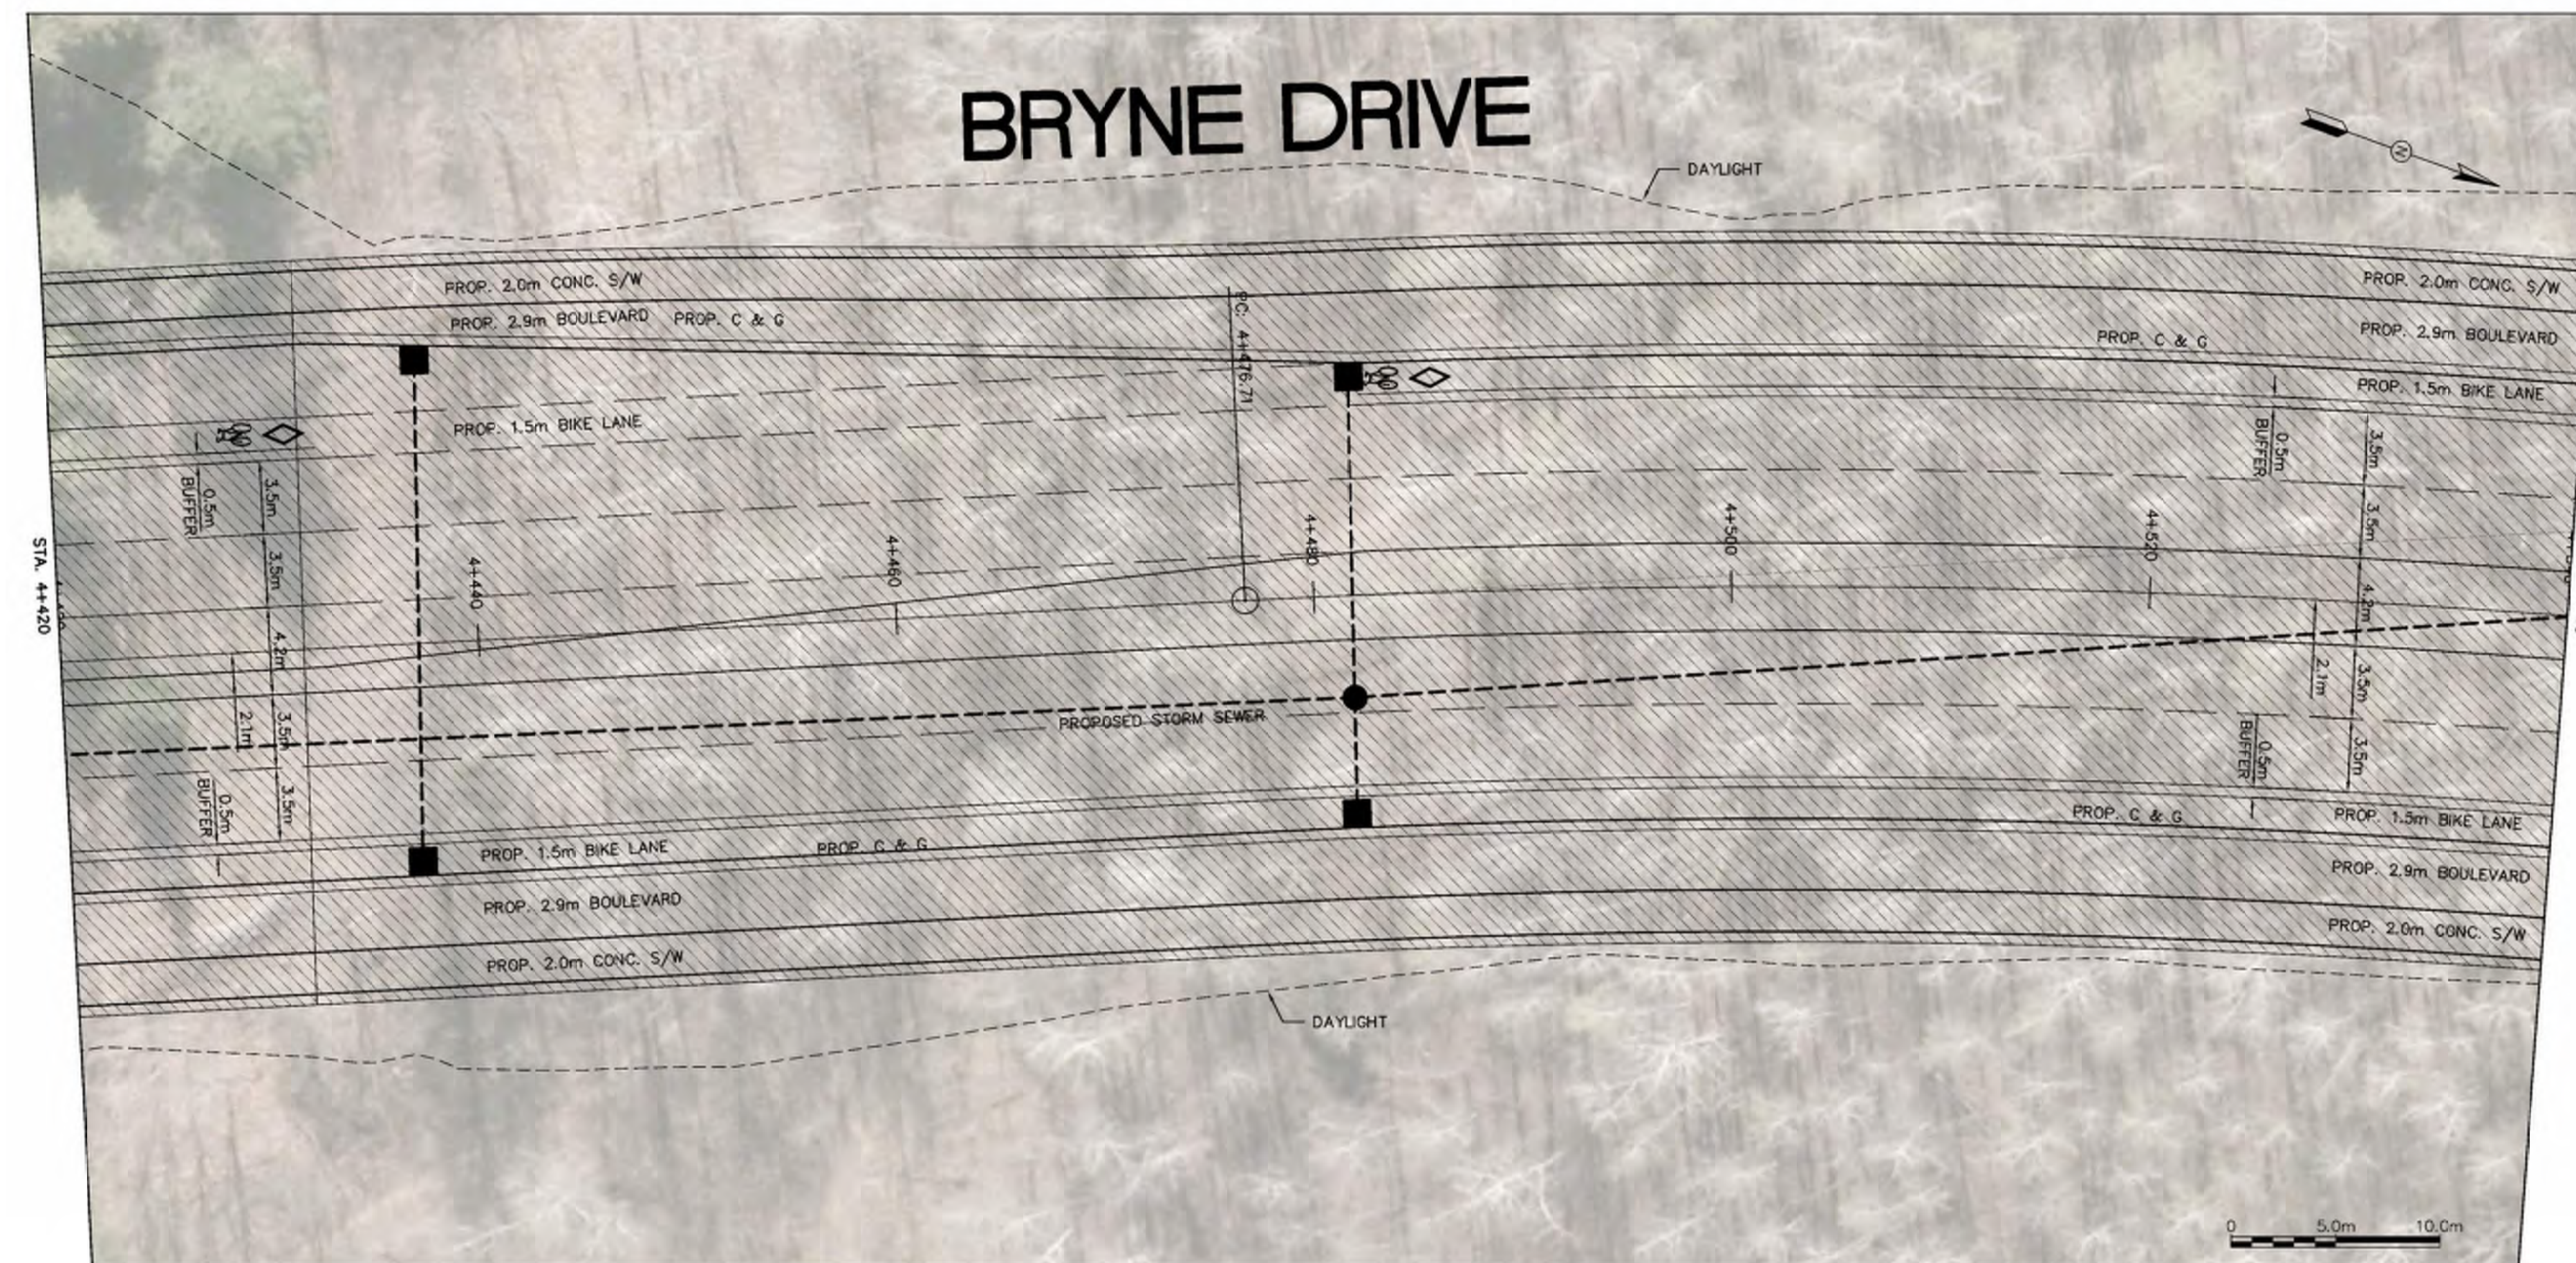

DATE PLOTTED: 10/26/2016 2:51:11 PM
FILE LOCATION: C:\pwworking\hatch\353437-25-003-YY3.dwg

HATCH

NO.	REVISIONS	DATE	APPROVED
A	PREFERRED ALTERNATIVE	2017.08.21	-
B	PREFERRED ALTERNATIVE	2017.10.04	-



CITY OF BARRIE
APPROVED
DATE:
DIRECTOR OF ENGINEERING

TRANSPORTATION IMPROVEMENTS FOR
BRYNE DRIVE, HARVIE ROAD & ESSA ROAD
ENVIRONMENTAL ASSESSMENT STAGES 3&4
BRYNE DRIVE
PLAN AND PROFILE

The City of
BARRIE
ENGINEERING DEPARTMENT

SCALE	HOR. 1:250	VERT. 1:50	CONTRACT NO. -
DESIGN	V.V.	DRAWN M.S.	SHEET NO. 008
REVIEWED	###	DATE 2017.10.04	

DOC: H-353437-25-003-YY3-008

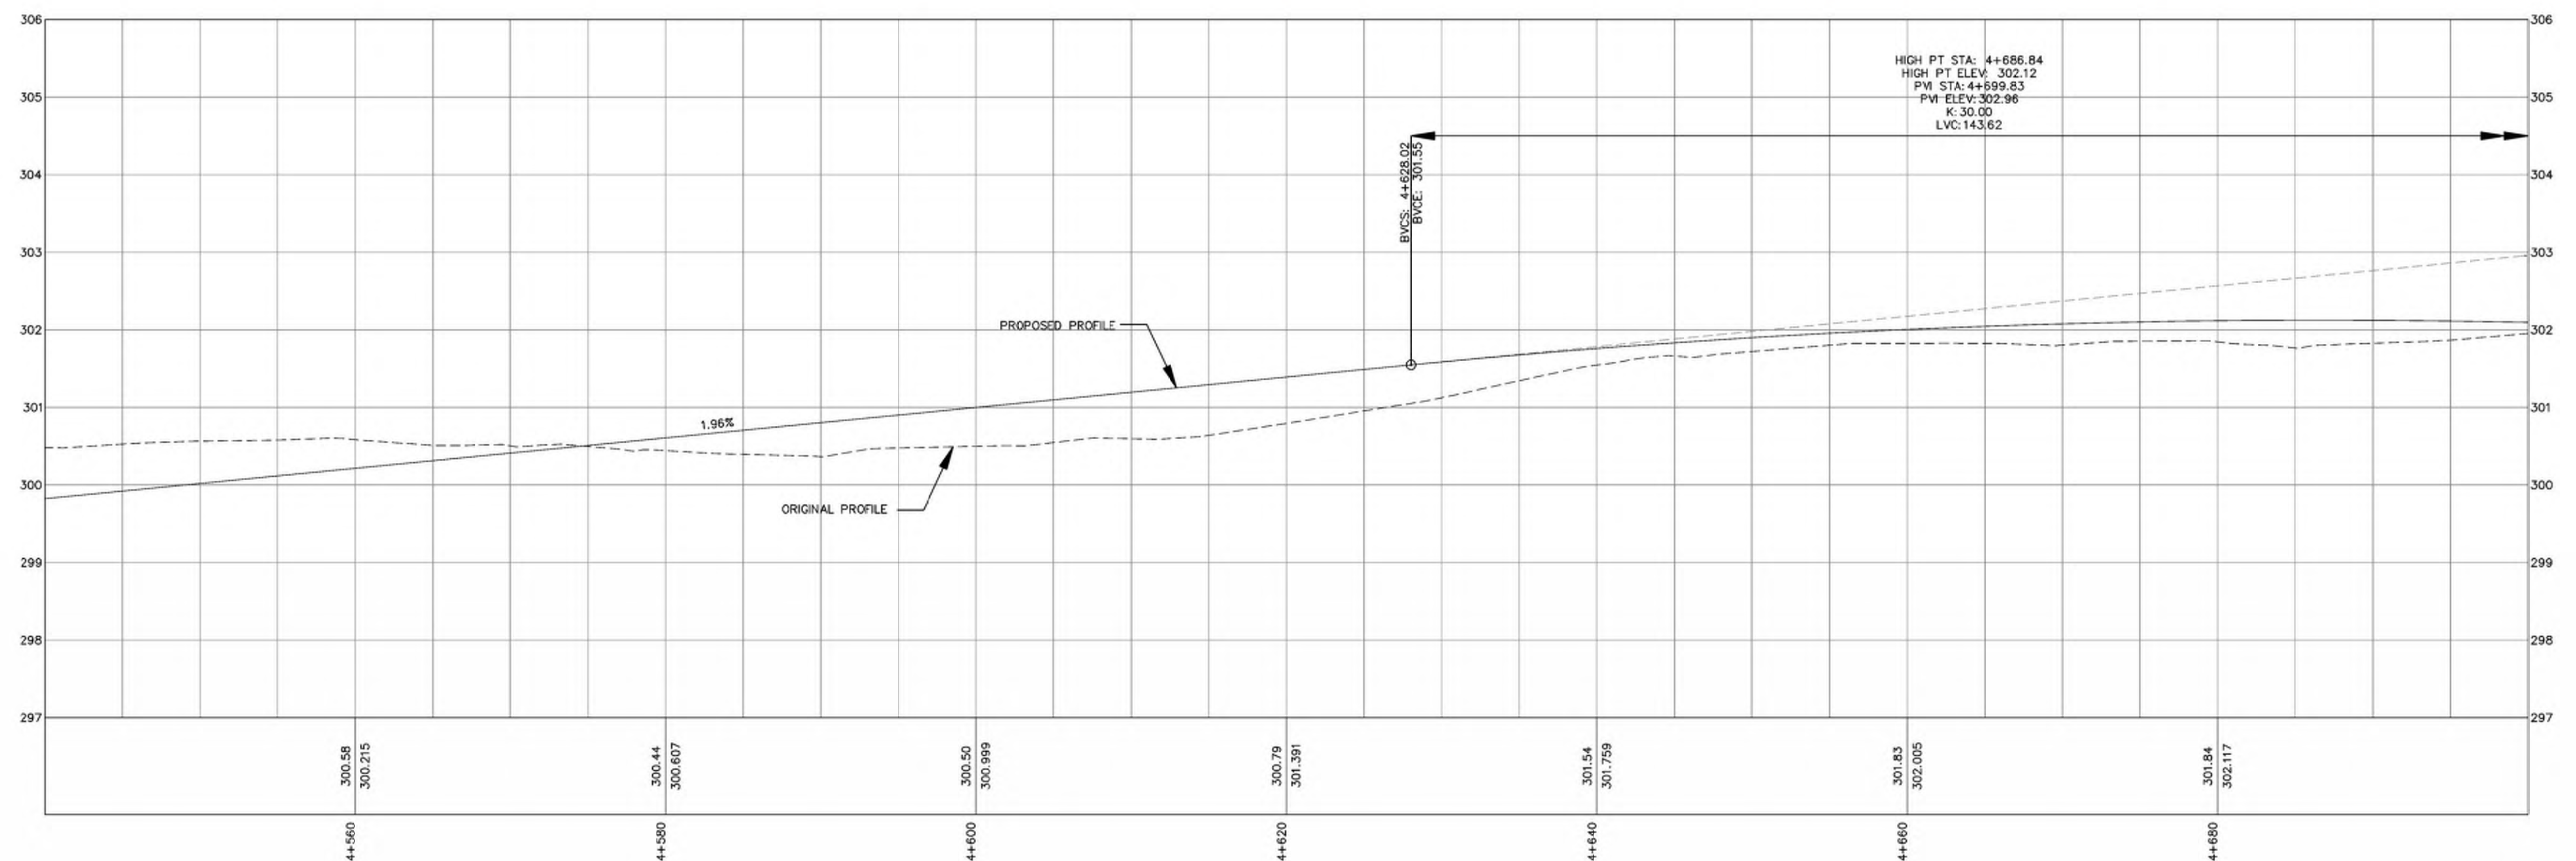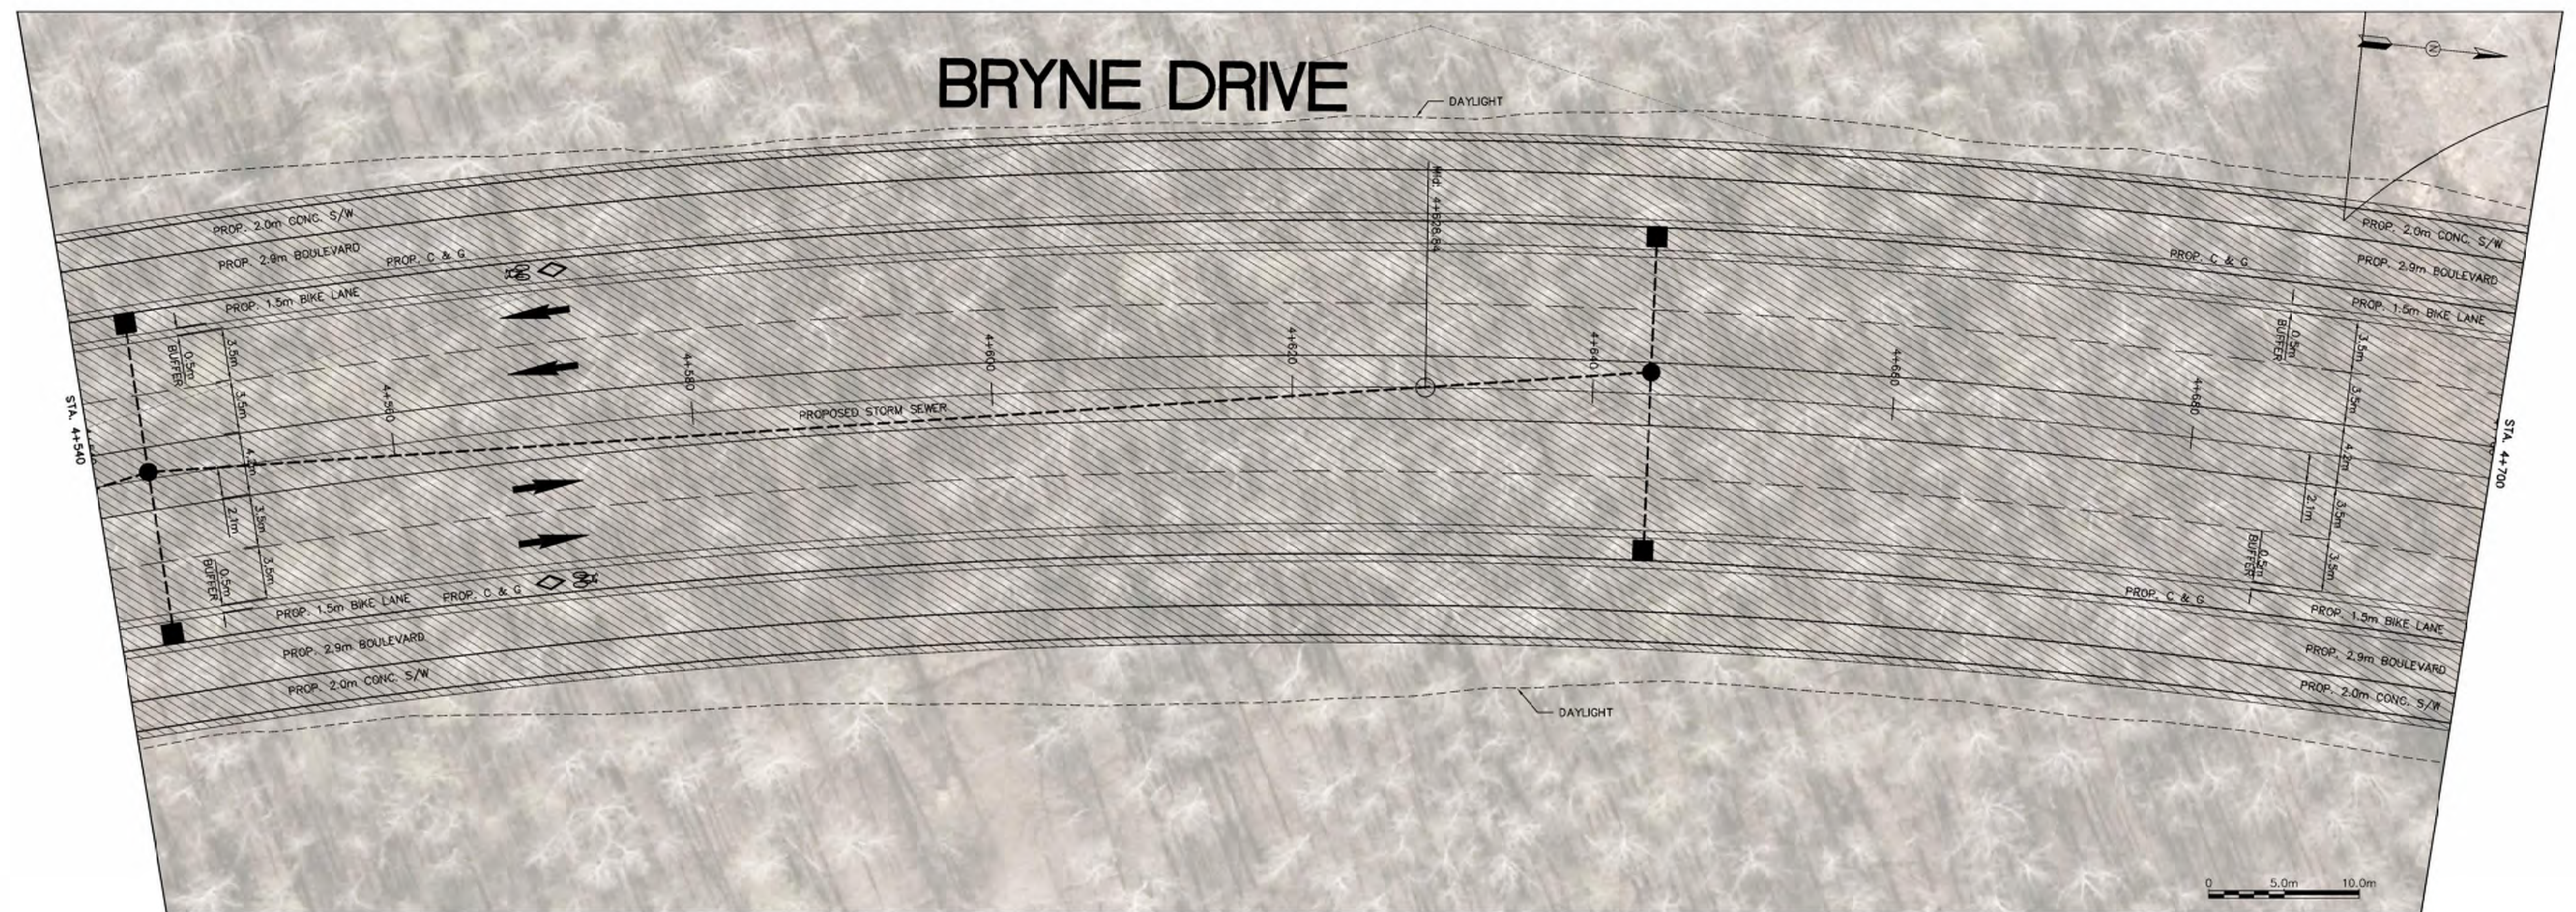

HATCH

NO.	REVISIONS	DATE	APPROVED
A	PREFERRED ALTERNATIVE	2017.08.25	-
B	PREFERRED ALTERNATIVE	2017.10.04	-

CITY OF BARRIE
APPROVED

DATE:

DIRECTOR OF ENGINEERING

TRANSPORTATION IMPROVEMENTS FOR
BRYNE DRIVE, HARVIE ROAD & ESSA ROAD

ENVIRONMENTAL ASSESSMENT STAGES 3&4



BRYNE DRIVE
PLAN AND PROFILE

The City of
BARRIE
ENGINEERING DEPARTMENT

SCALE	HOR. 1:250	VERT. 1:50	CONTRACT NO. -
DESIGN	V.V.	DRAWN	M.S.
REVIEWED	###	DATE	2017.10.04
			SHEET NO. 009

DOC: H-353437-25-003-YY3-009

DATE PLOTTED: 10/26/2016 2:51:11 PM
FILE LOCATION: C:\pwworking\hatch\353437-25-003-YY3.dwg

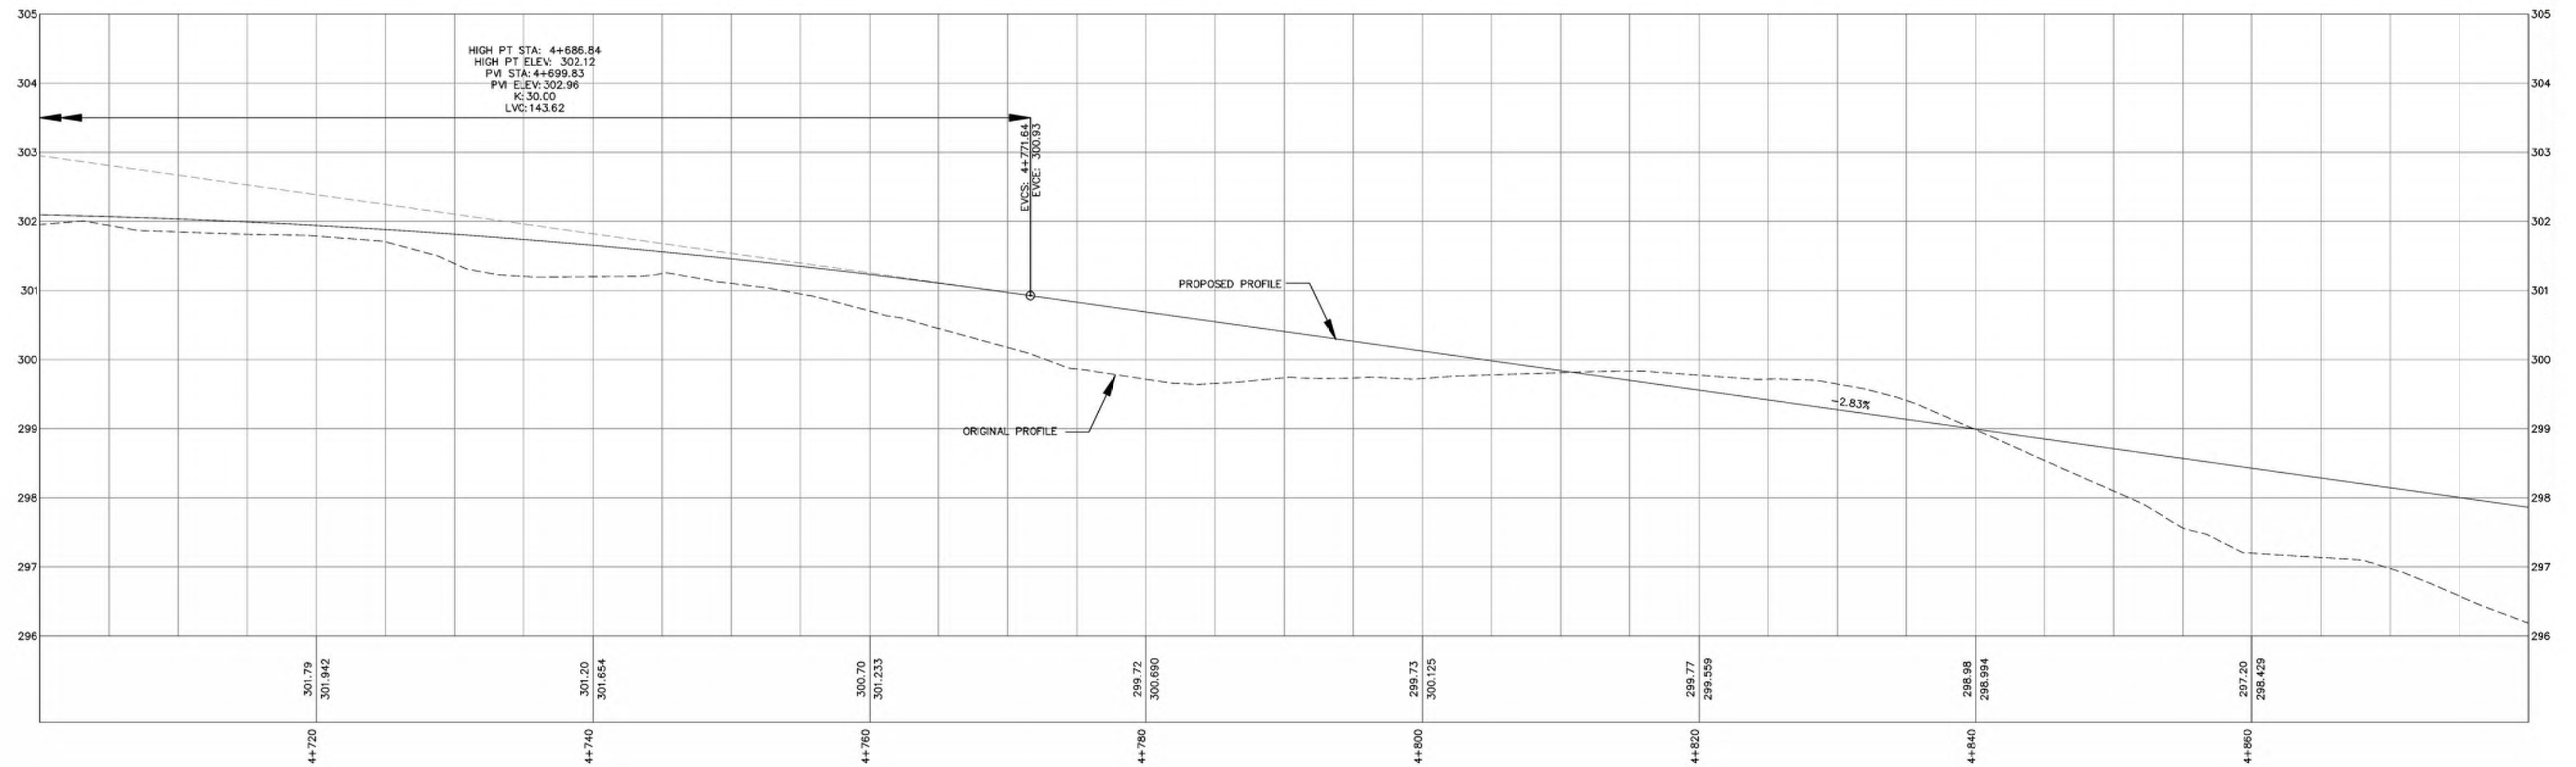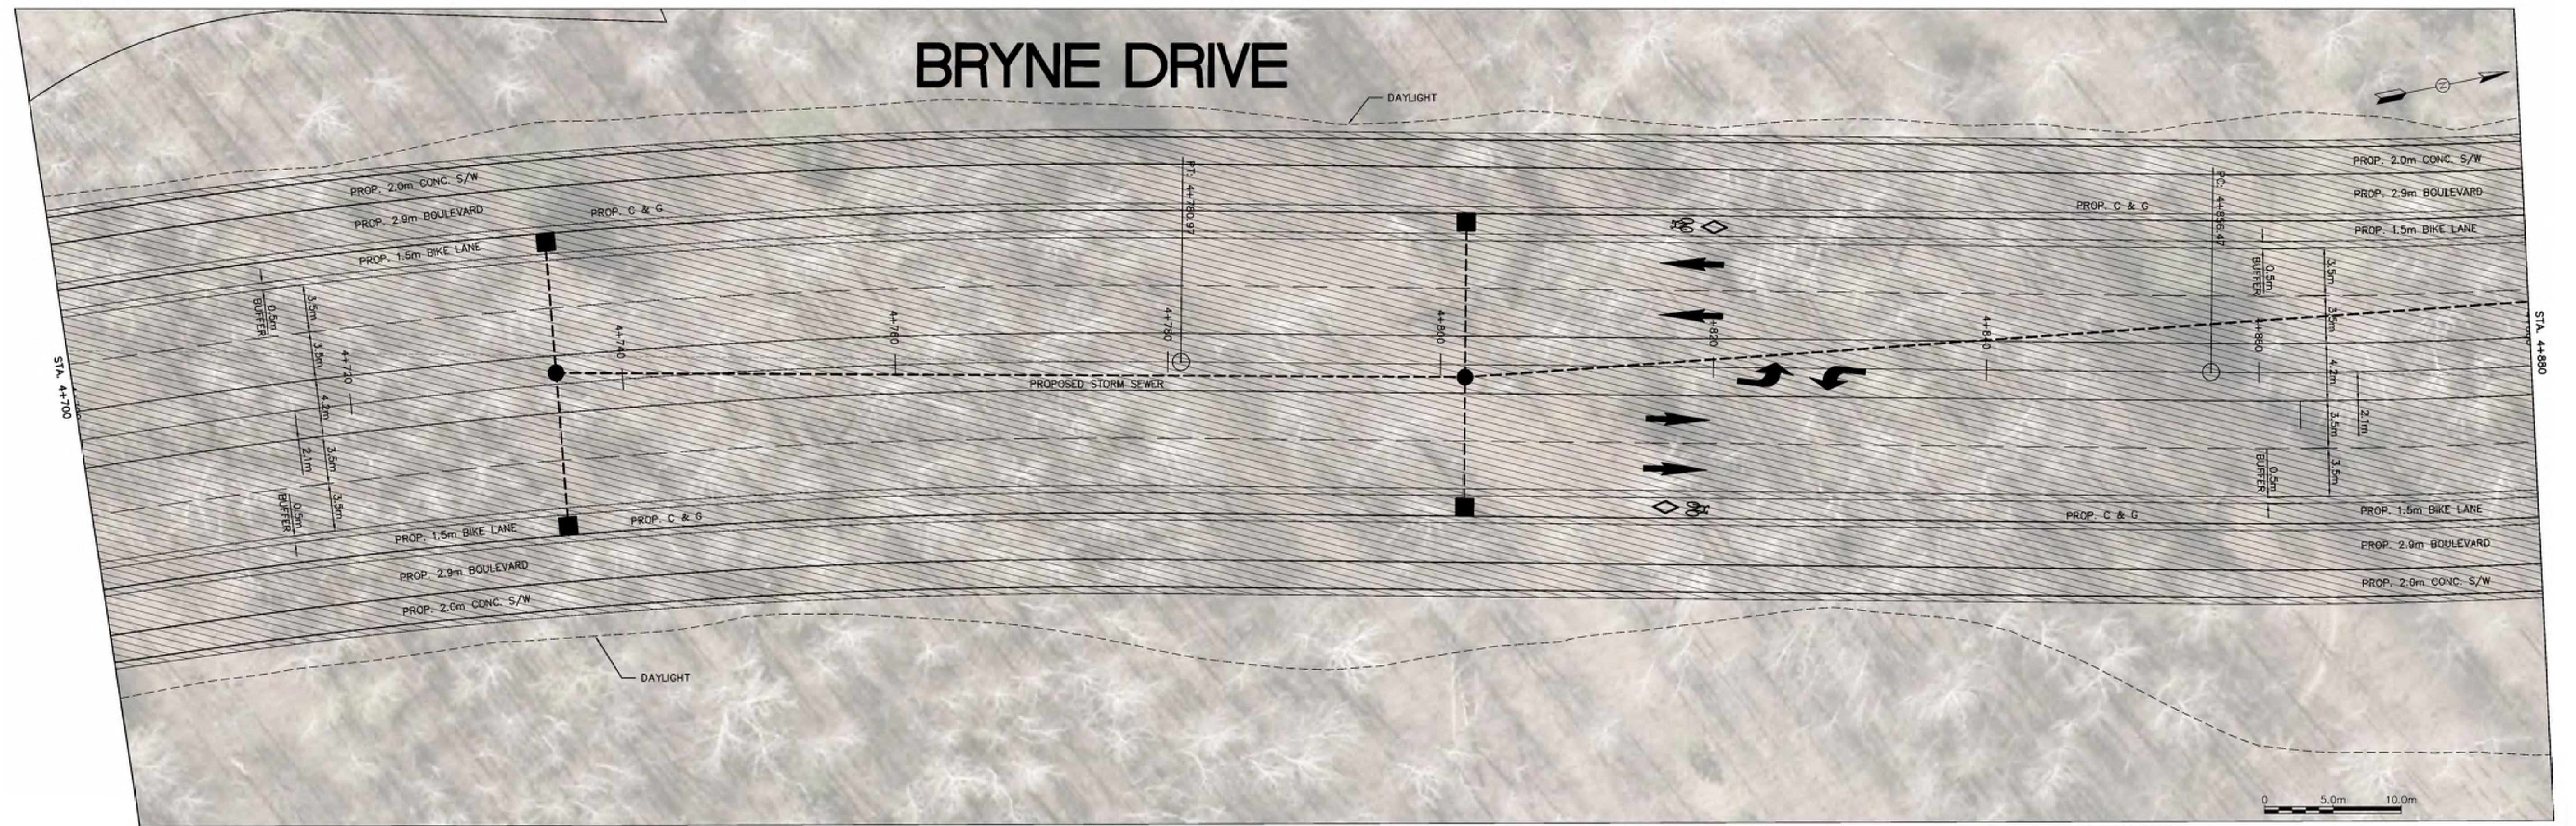

HATCH

NO.	REVISIONS	DATE	APPROVED
A	PREFERRED ALTERNATIVE	2017.08.25	-
B	PREFERRED ALTERNATIVE	2017.10.04	-



CITY OF BARRIE
APPROVED
DATE:
DIRECTOR OF ENGINEERING

TRANSPORTATION IMPROVEMENTS FOR
BRYNE DRIVE, HARVIE ROAD & ESSA ROAD
ENVIRONMENTAL ASSESSMENT STAGES 3&4
BRYNE DRIVE
PLAN AND PROFILE

The City of
BARRIE
ENGINEERING DEPARTMENT

SCALE HOR. 1:250	VERT. 1:50	CONTRACT NO. -
DESIGN V.V.	DRAWN M.S.	SHEET NO. 010
REVIEWED ###	DATE 2017.10.04	

DOC: H-353437-25-003-YY3-010

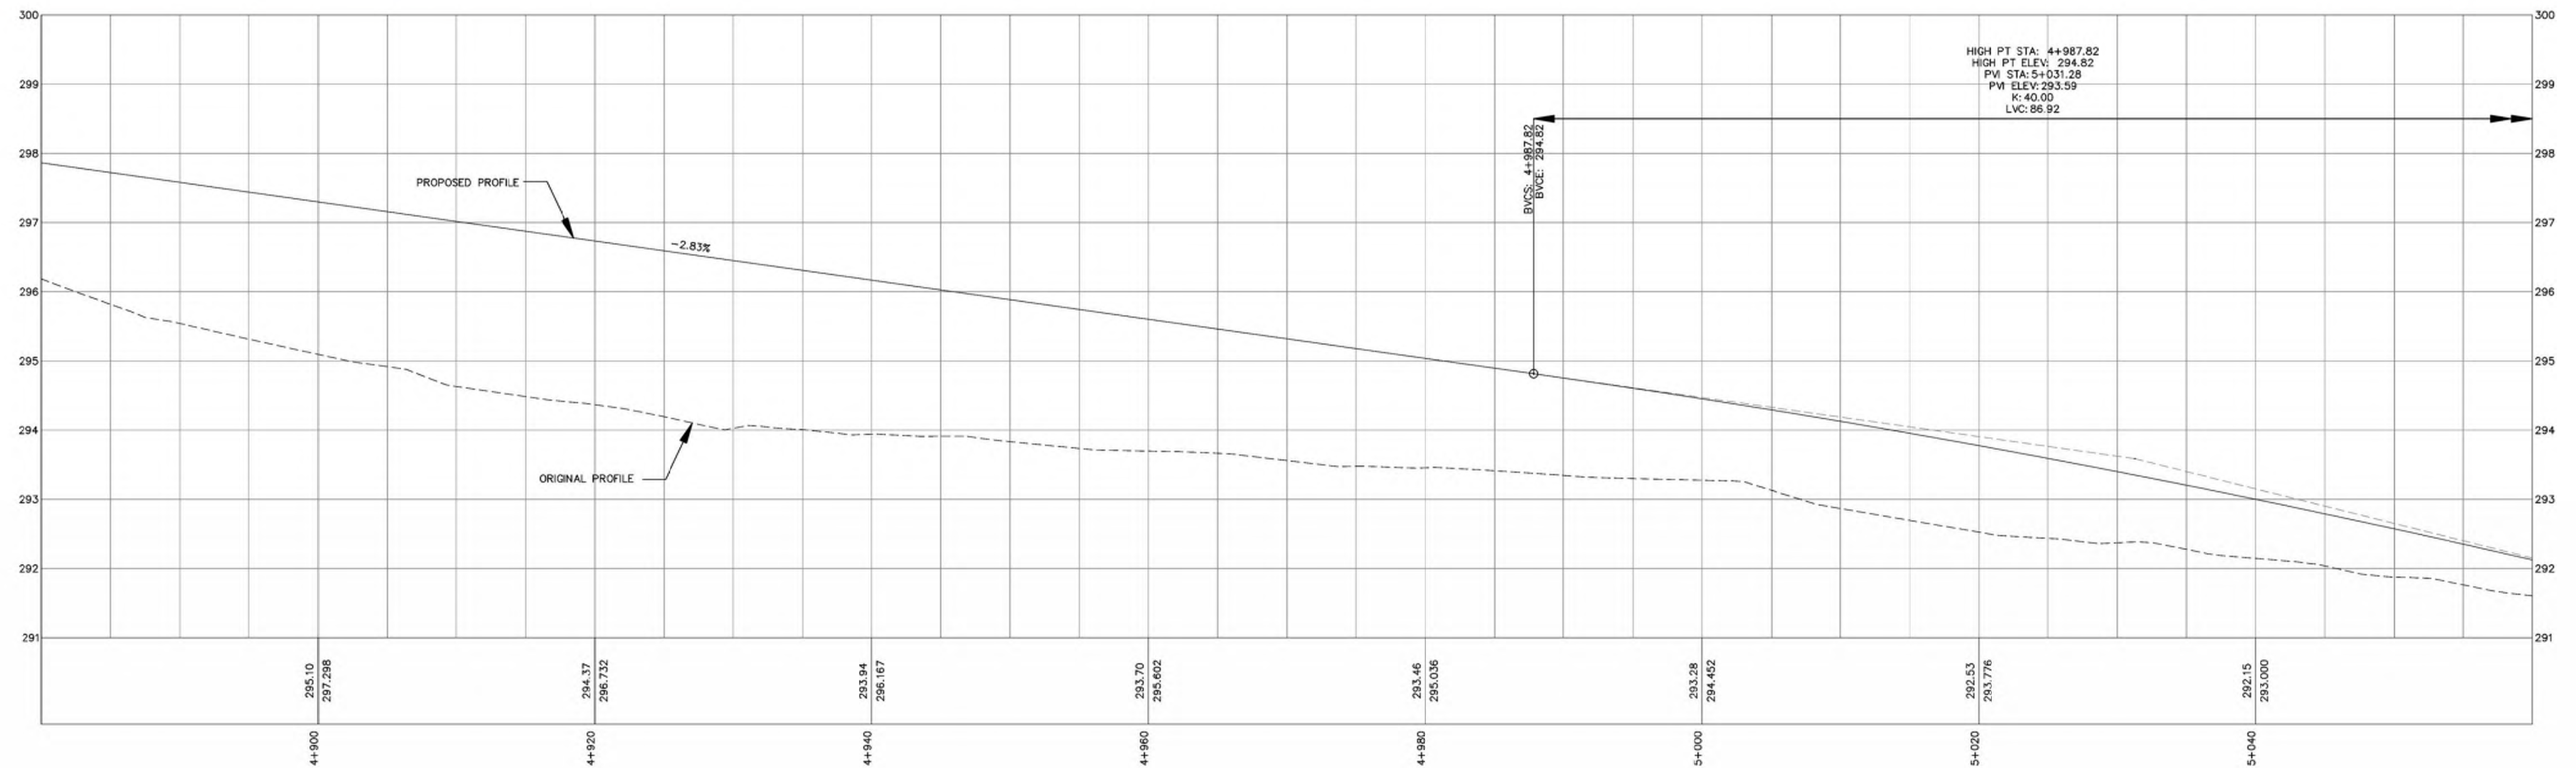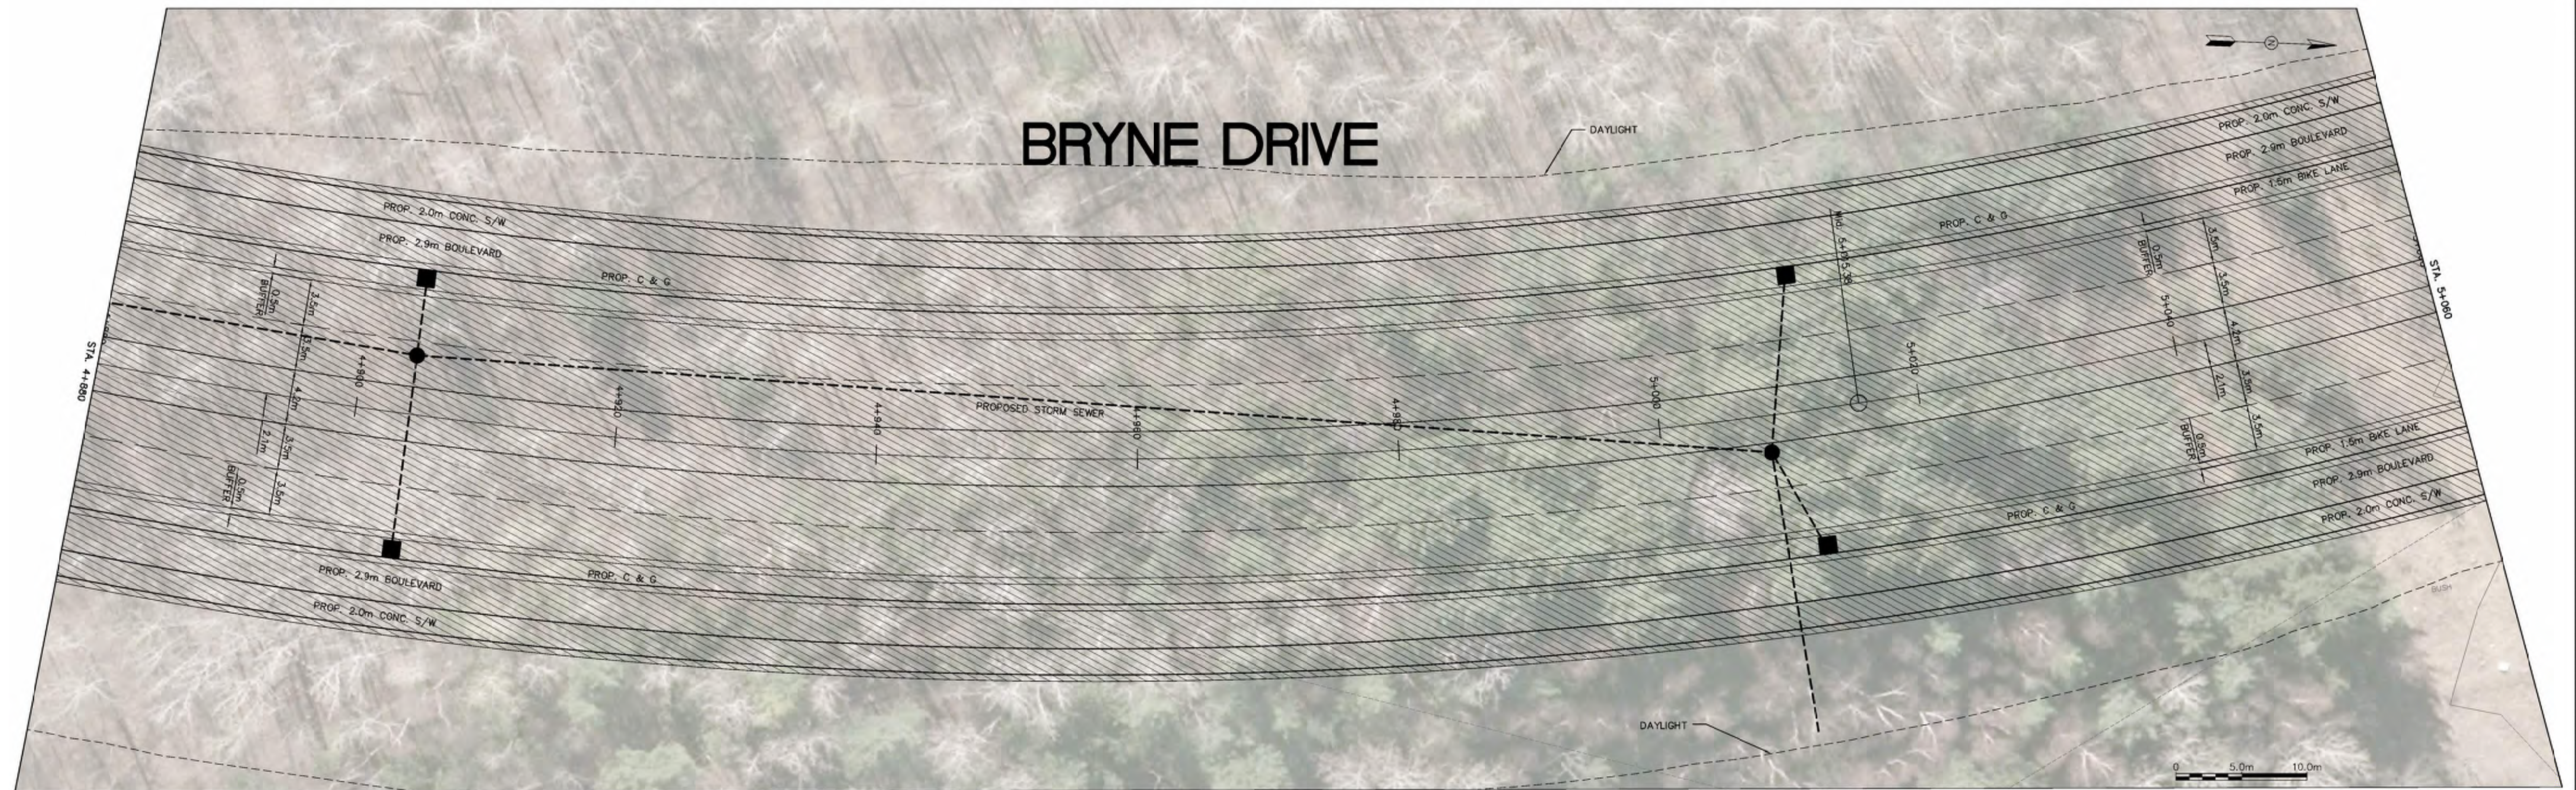

HATCH

NO.	REVISIONS	DATE	APPROVED
A	PREFERRED ALTERNATIVE	2017.08.25	-
B	PREFERRED ALTERNATIVE	2017.10.04	-



CITY OF BARRIE
APPROVED
DATE:
DIRECTOR OF ENGINEERING

TRANSPORTATION IMPROVEMENTS FOR
BRYNE DRIVE, HARVIE ROAD & ESSA ROAD
ENVIRONMENTAL ASSESSMENT STAGES 3&4
BRYNE DRIVE
PLAN AND PROFILE

The City of
BARRIE
ENGINEERING DEPARTMENT

SCALE HOR. 1:250	VERT. 1:50	CONTRACT NO. -
DESIGN V.V.	DRAWN M.S.	SHEET NO. 011
REVIEWED ###	DATE 2017.10.04	

DOC: H-353437-25-003-YYY3-011

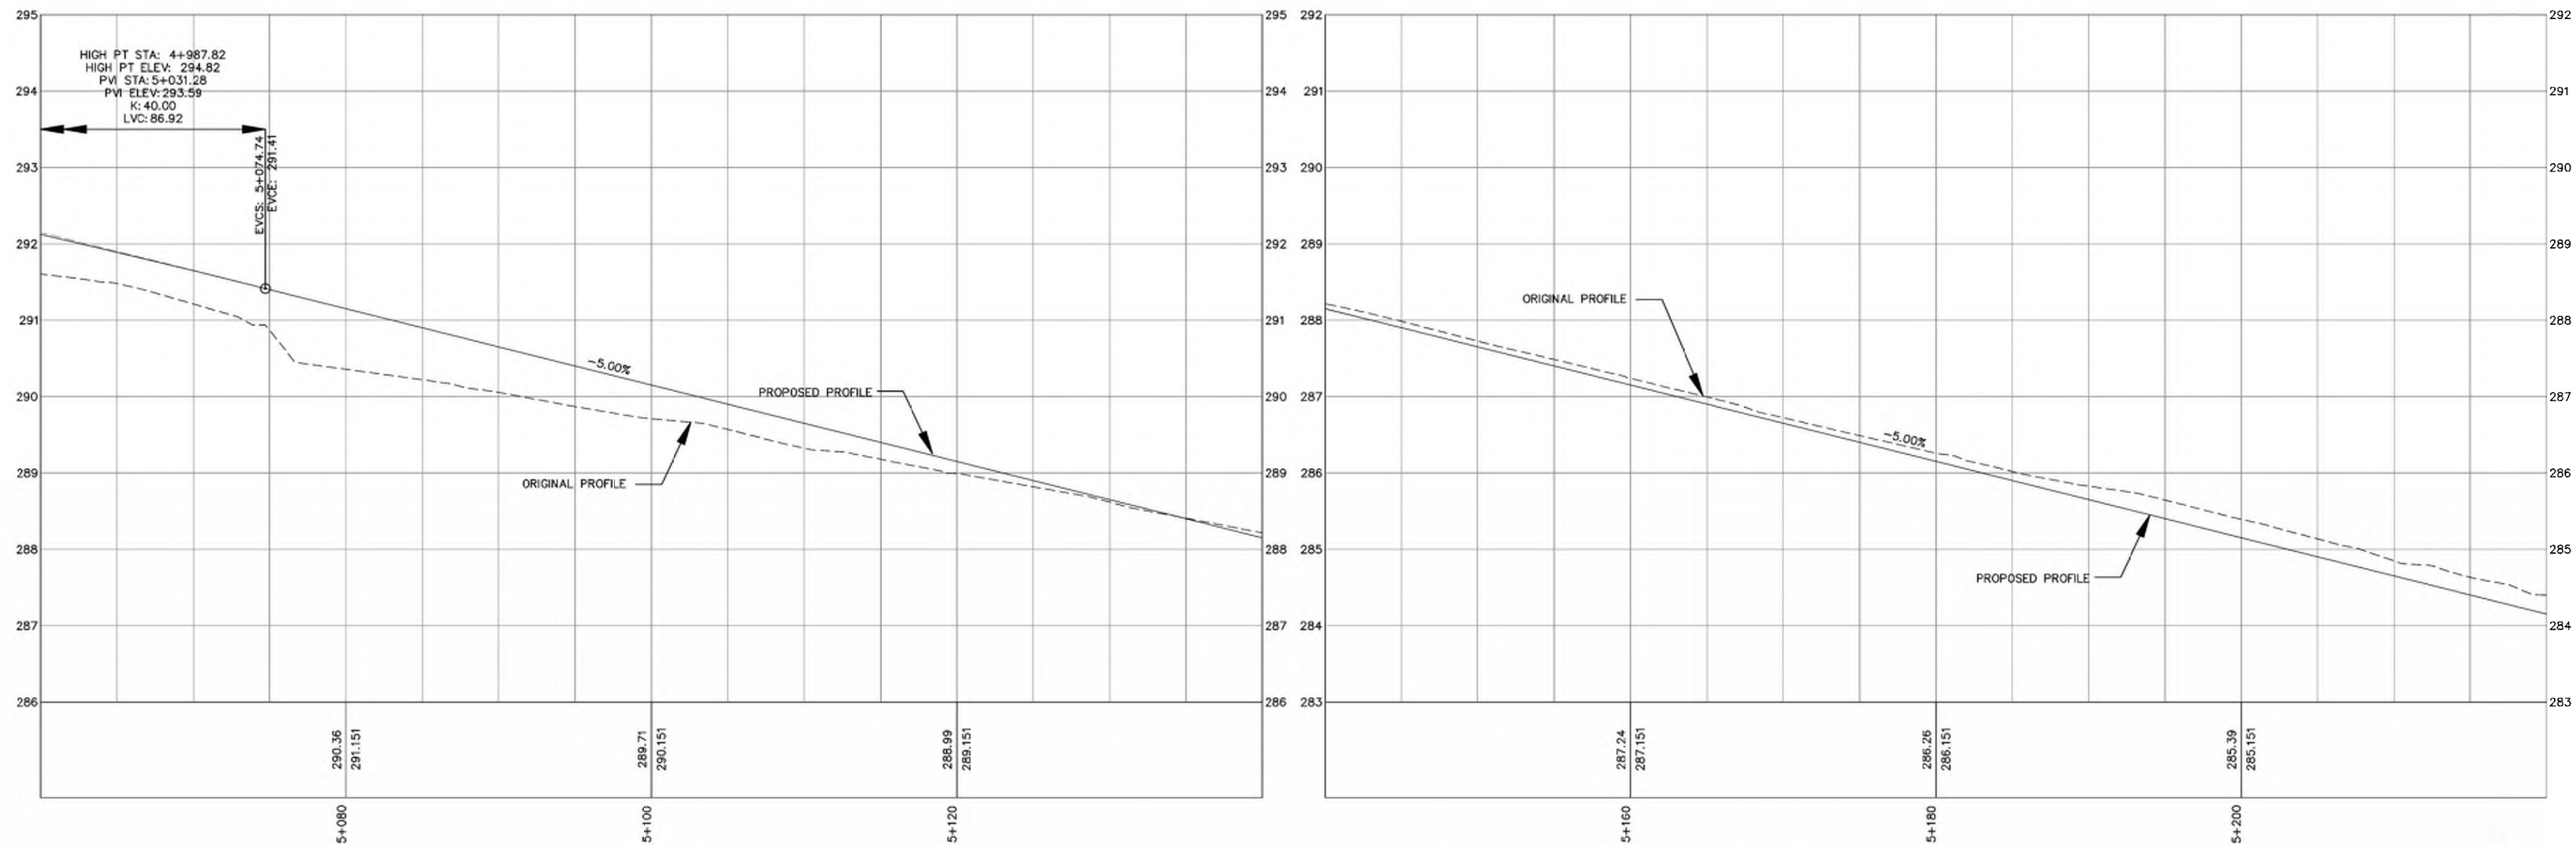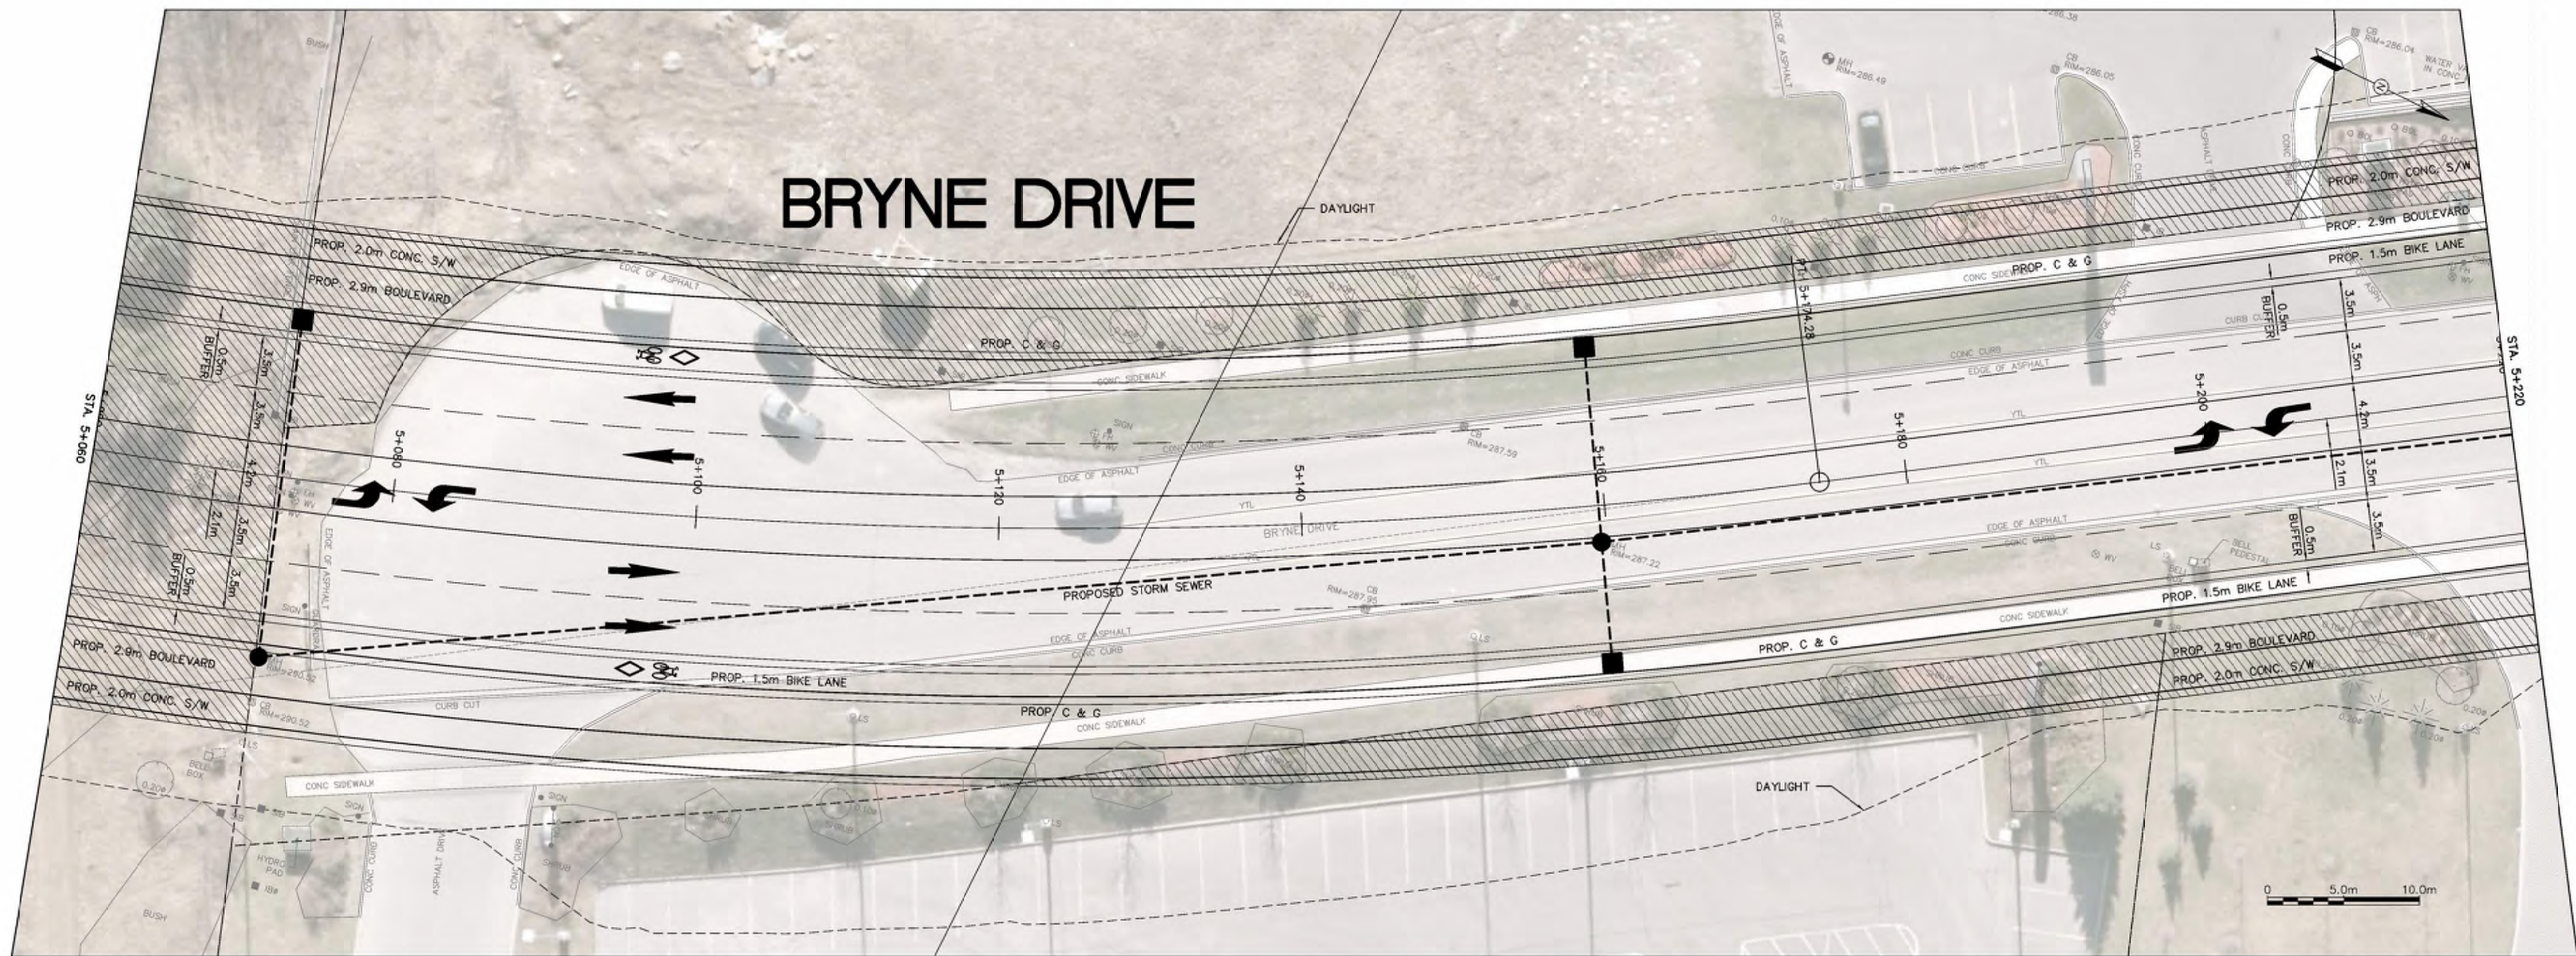

HATCH

NO.	REVISIONS	DATE	APPROVED
A	PREFERRED ALTERNATIVE	2017.08.25	-
B	PREFERRED ALTERNATIVE	2017.10.04	-




CITY OF BARRIE
APPROVED
DATE:
DIRECTOR OF ENGINEERING

TRANSPORTATION IMPROVEMENTS FOR
BRYNE DRIVE, HARVIE ROAD & ESSA ROAD
ENVIRONMENTAL ASSESSMENT STAGES 3&4
BRYNE DRIVE
PLAN AND PROFILE

The City of
BARRIE
ENGINEERING DEPARTMENT

SCALE	HOR. 1:250	VERT. 1:50	CONTRACT NO. -
DESIGN	V.V.	DRAWN M.S.	SHEET NO. 012
REVIEWED	###	DATE 2017.10.04	

DOC: H-353437-25-003-YY3-012

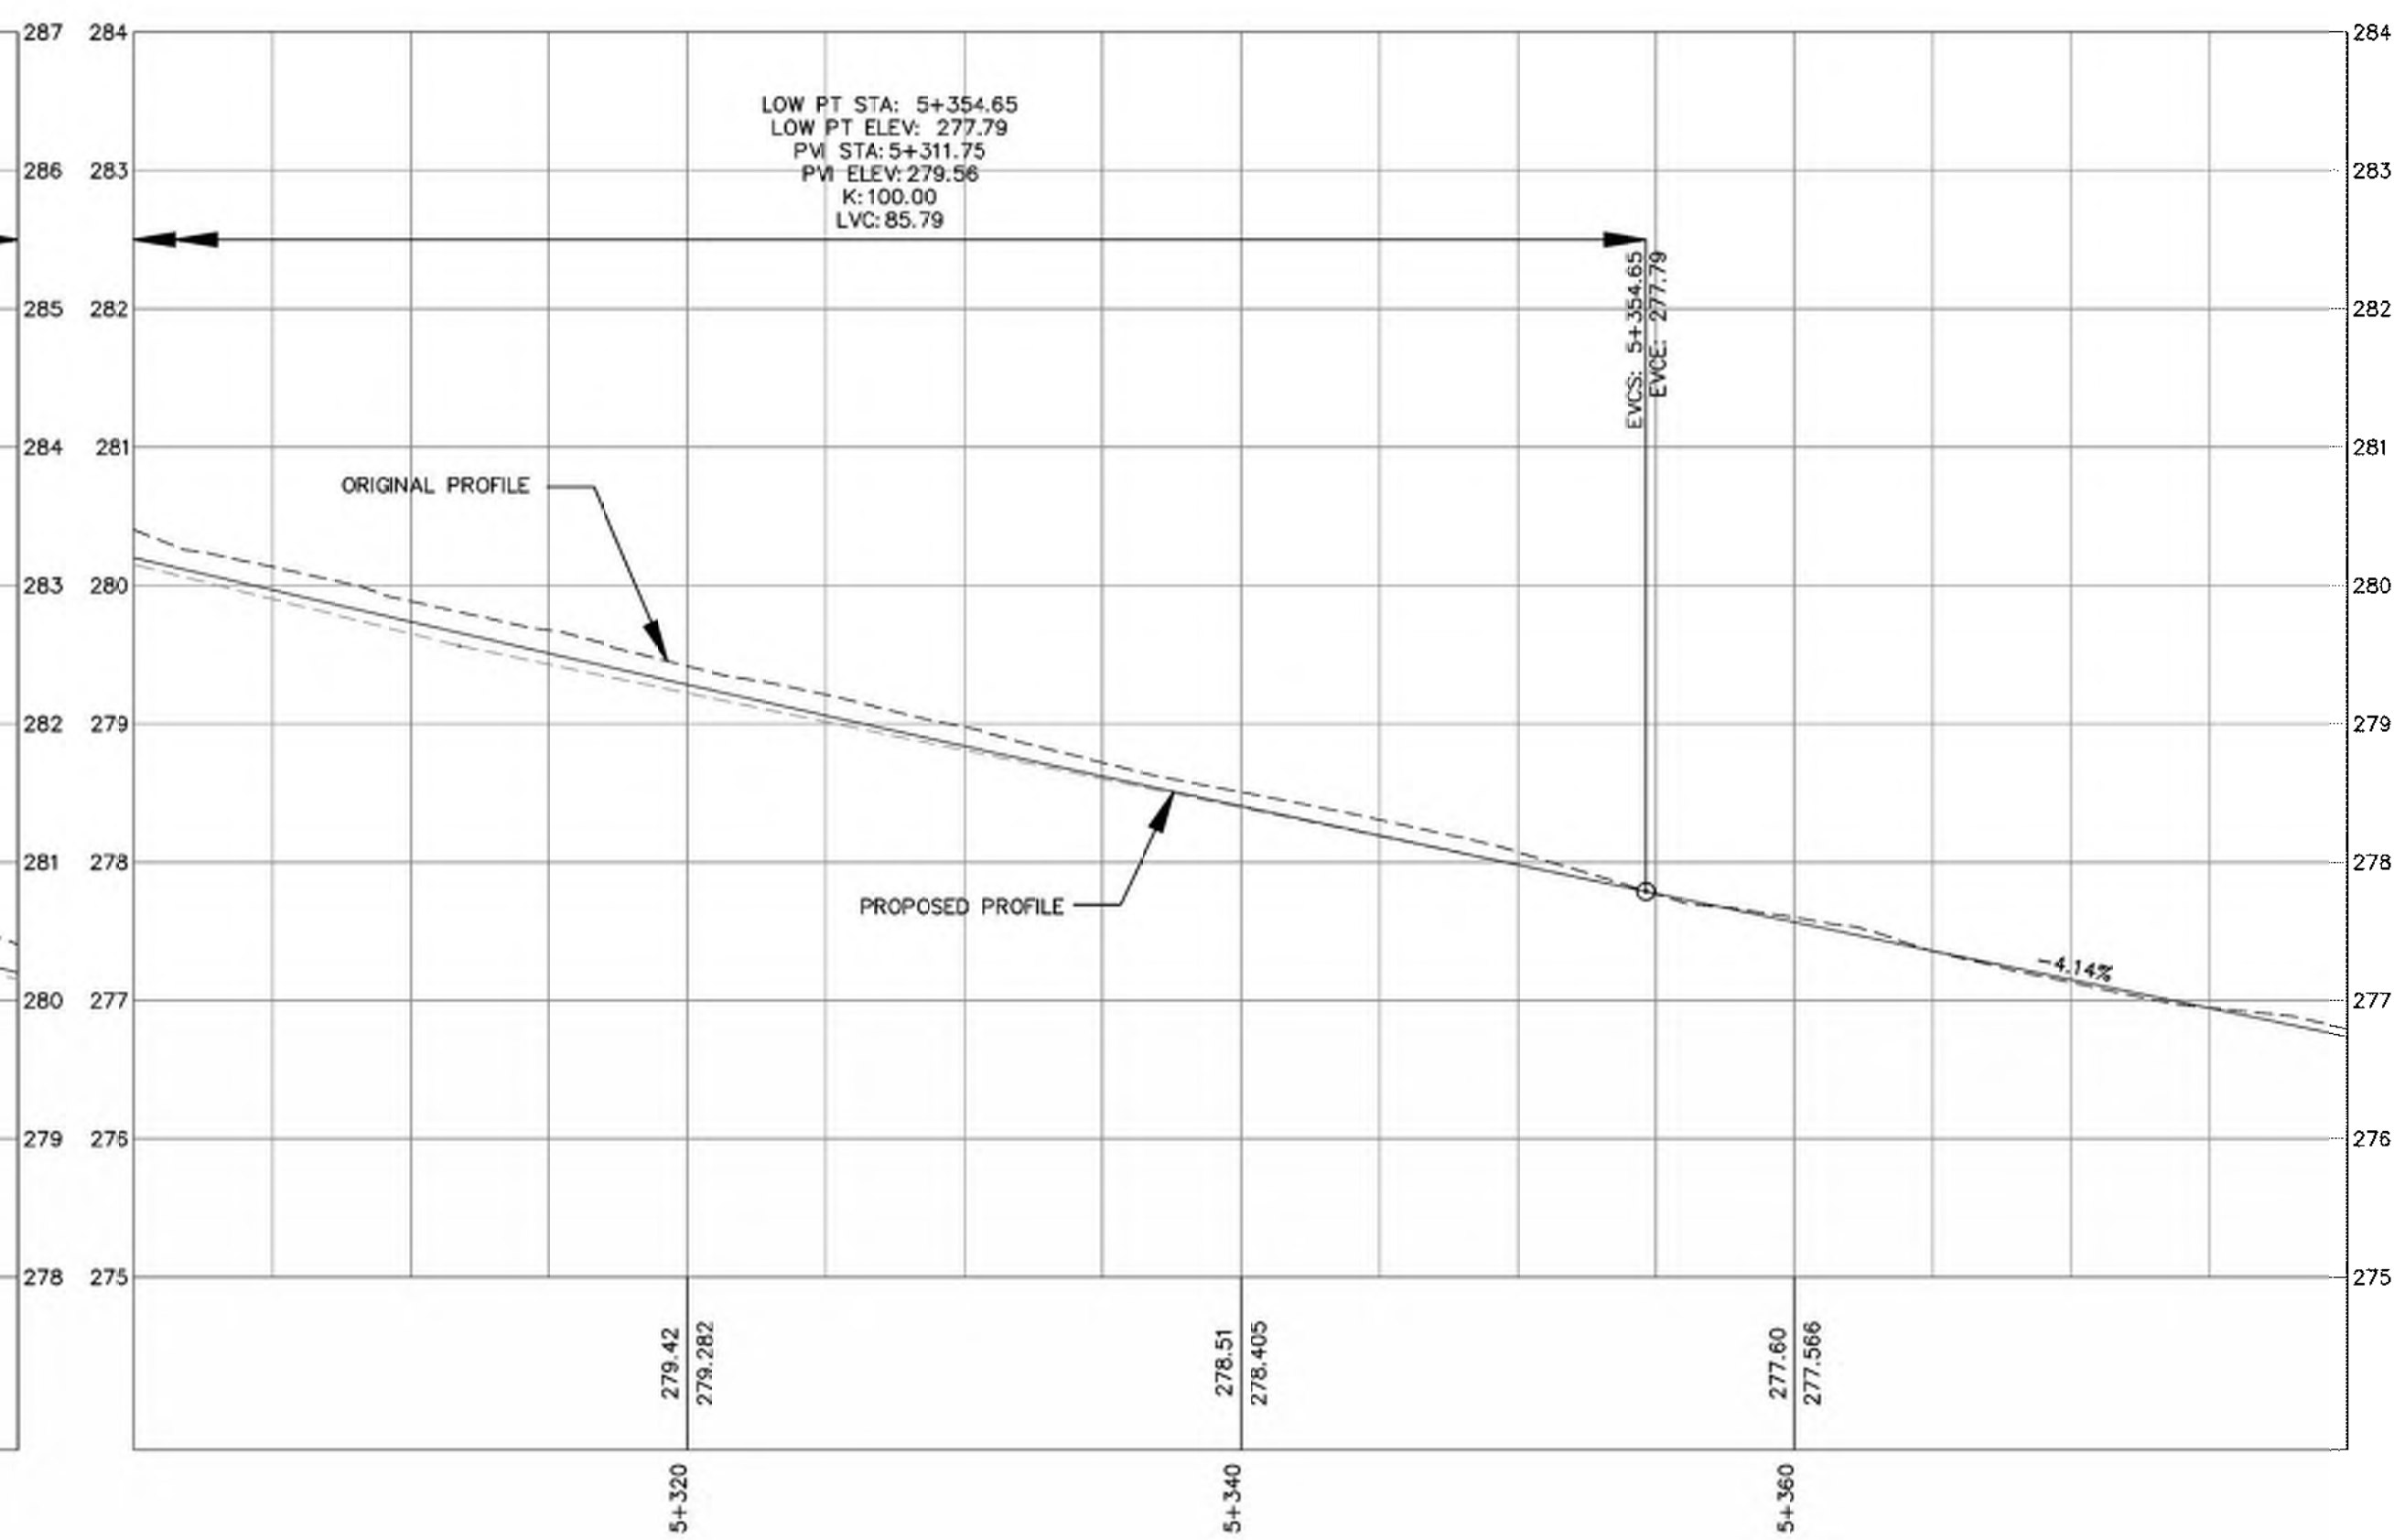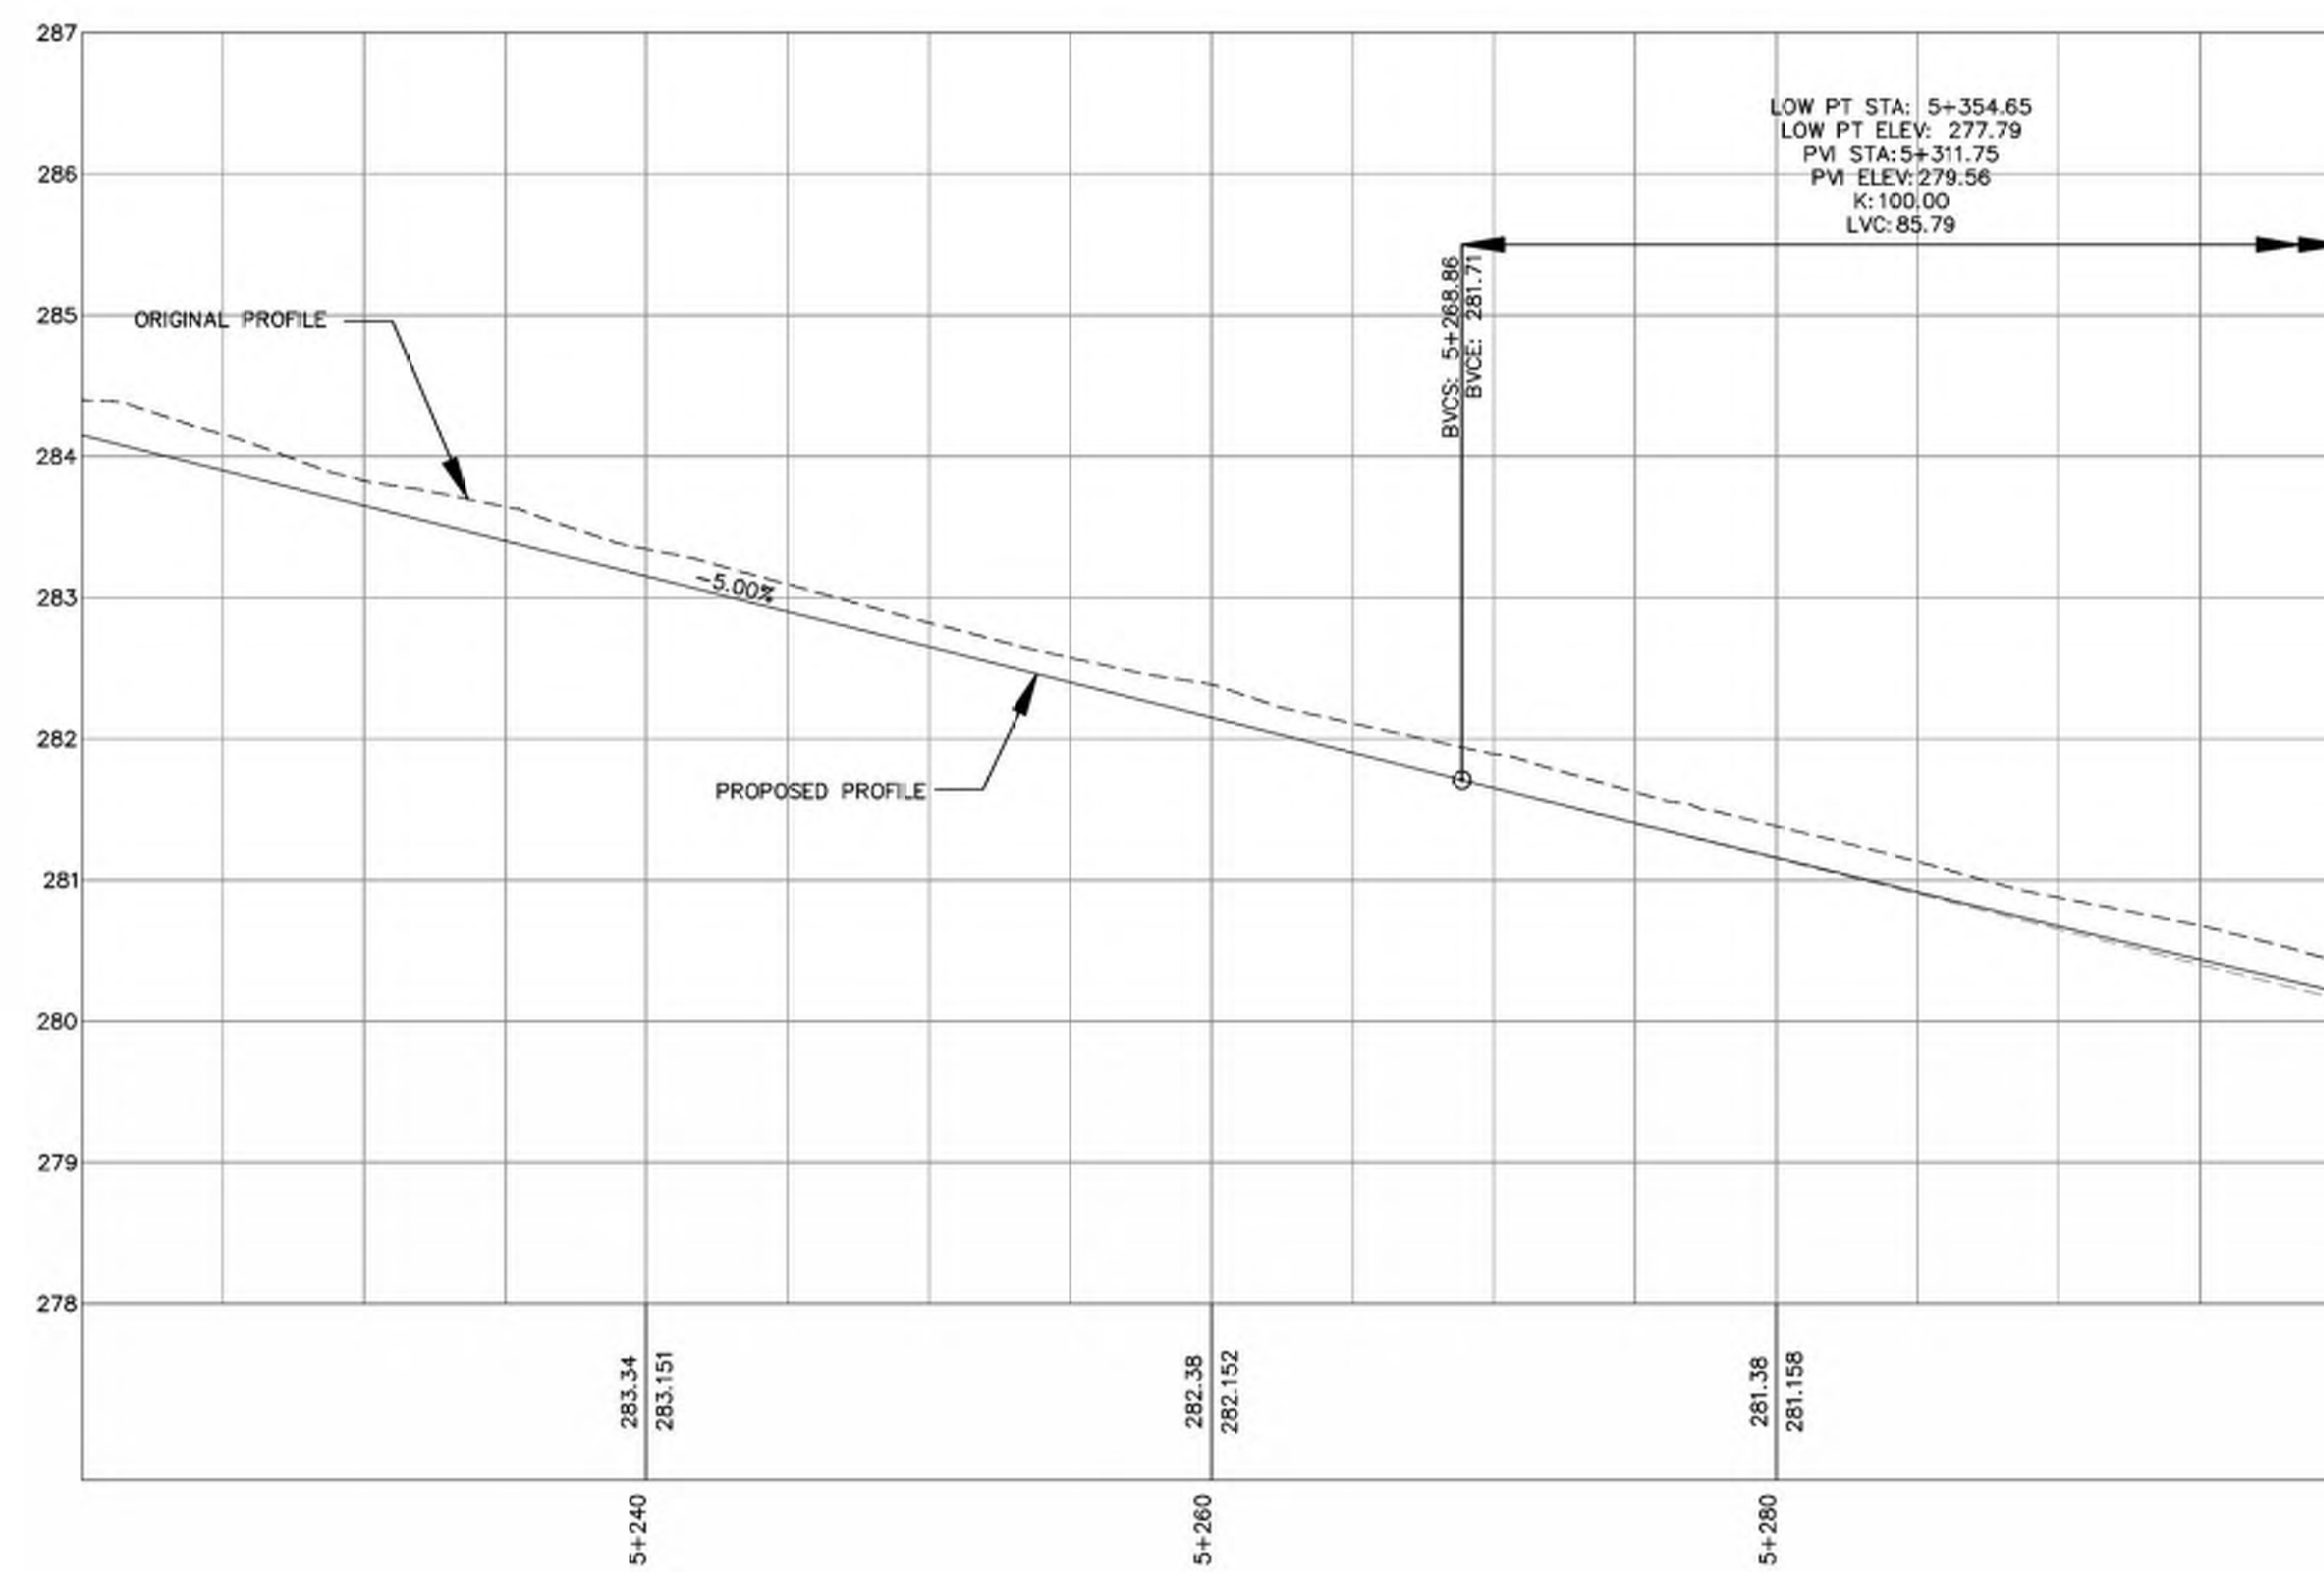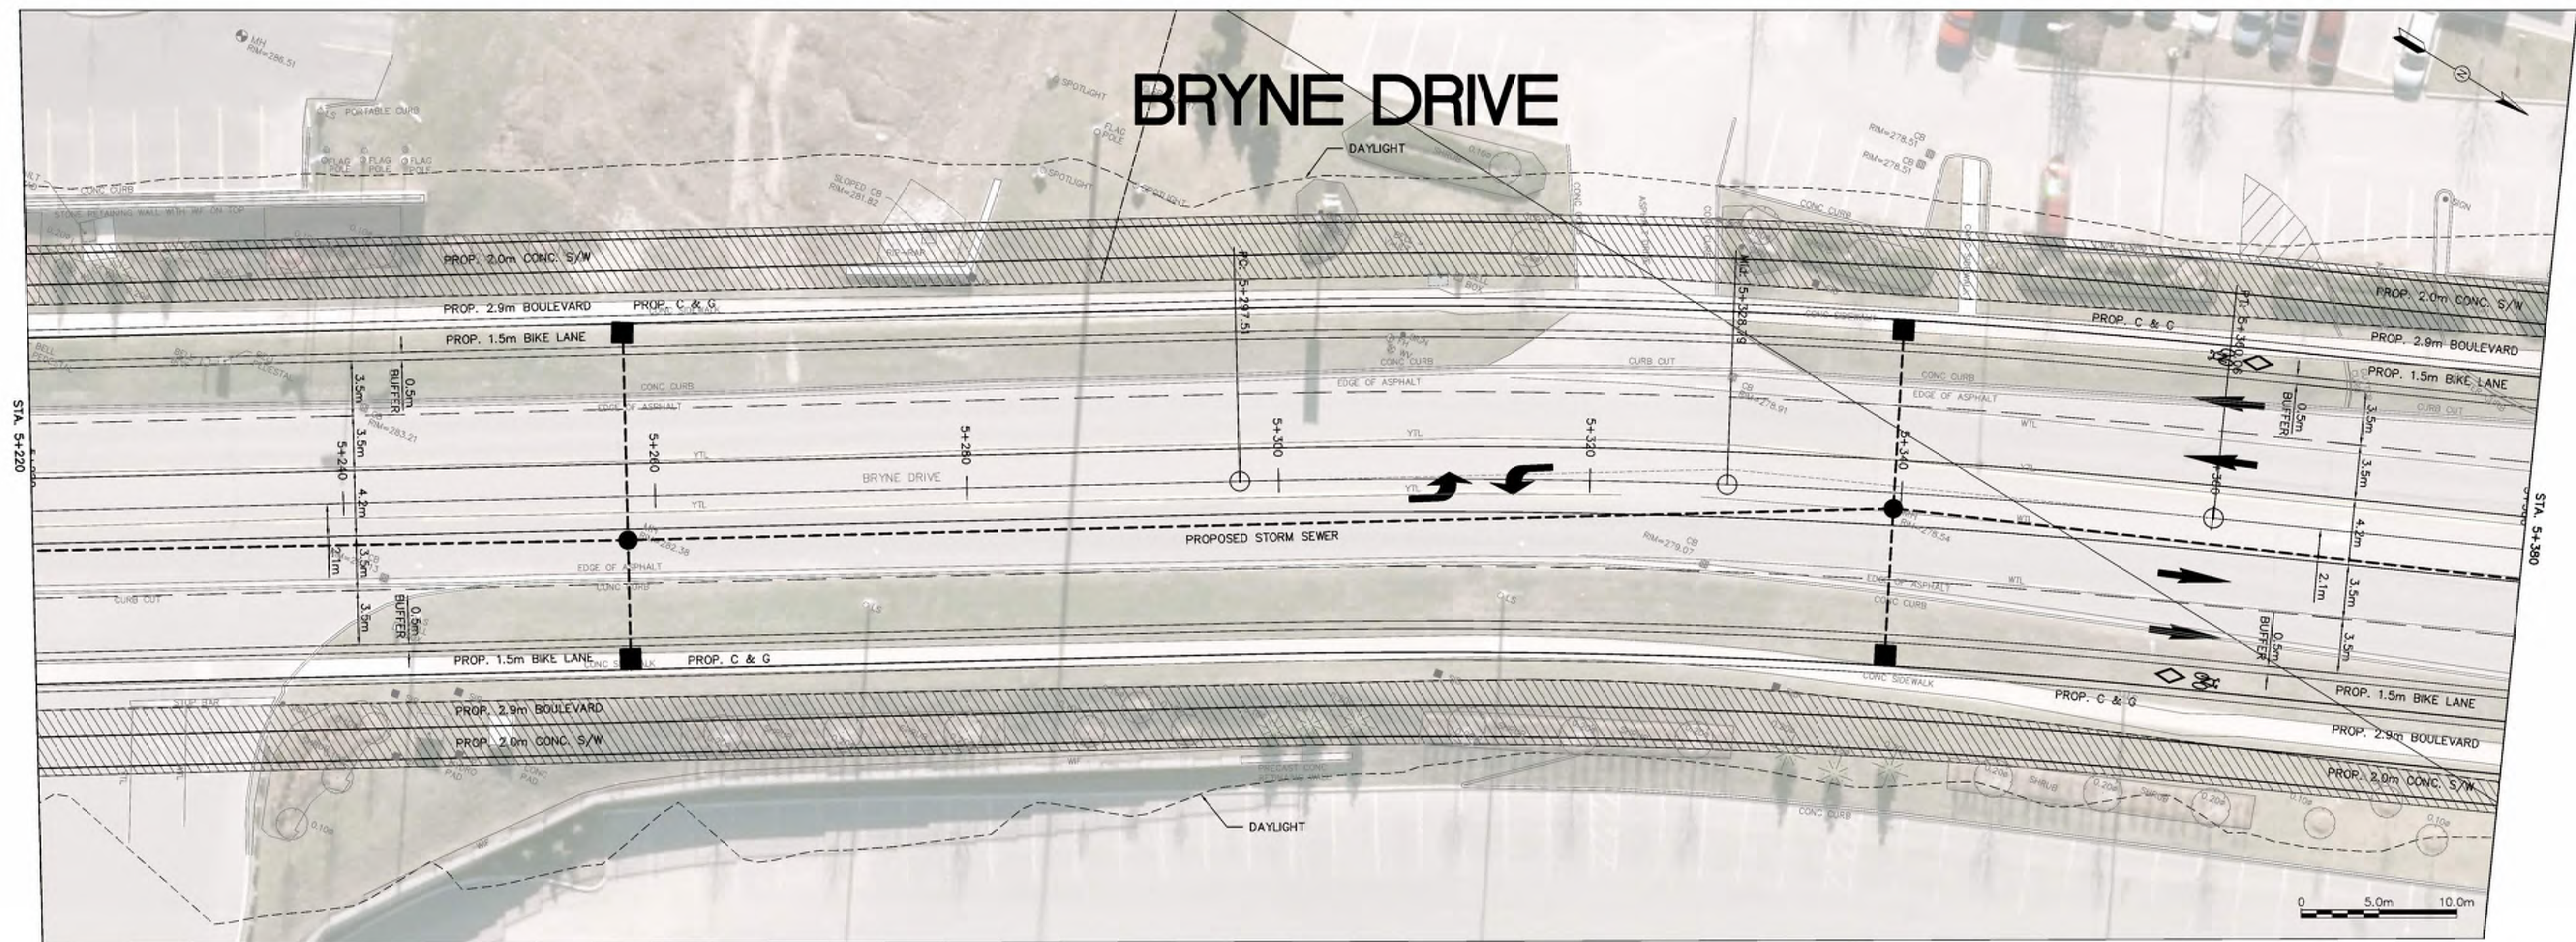

HATCH

NO.	REVISIONS	DATE	APPROVED
A	PREFERRED ALTERNATIVE	2017.08.25	-
B	PREFERRED ALTERNATIVE	2017.10.04	-

CITY OF BARRIE
APPROVED

DATE:

DIRECTOR OF ENGINEERING

**TRANSPORTATION IMPROVEMENTS FOR
BRYNE DRIVE, HARVIE ROAD & ESSA ROAD**



ENVIRONMENTAL ASSESSMENT STAGES 3&4
BRYNE DRIVE
PLAN AND PROFILE

The City of
BARRIE
ENGINEERING DEPARTMENT

SCALE HOR: 1:250	VERT: 1:50	CONTRACT NO. -
DESIGN V.V.	DRAWN M.S.	SHEET NO. 013
REVIEWED ###	DATE 2017.10.04	

DOC: H-353437-25-003-YY3-013

DATE PLOTTED: 10/26/2016 2:51:11 PM
FILE LOCATION: C:\pwworking\hatch\hatch\353437-25-003-YY3.dwg

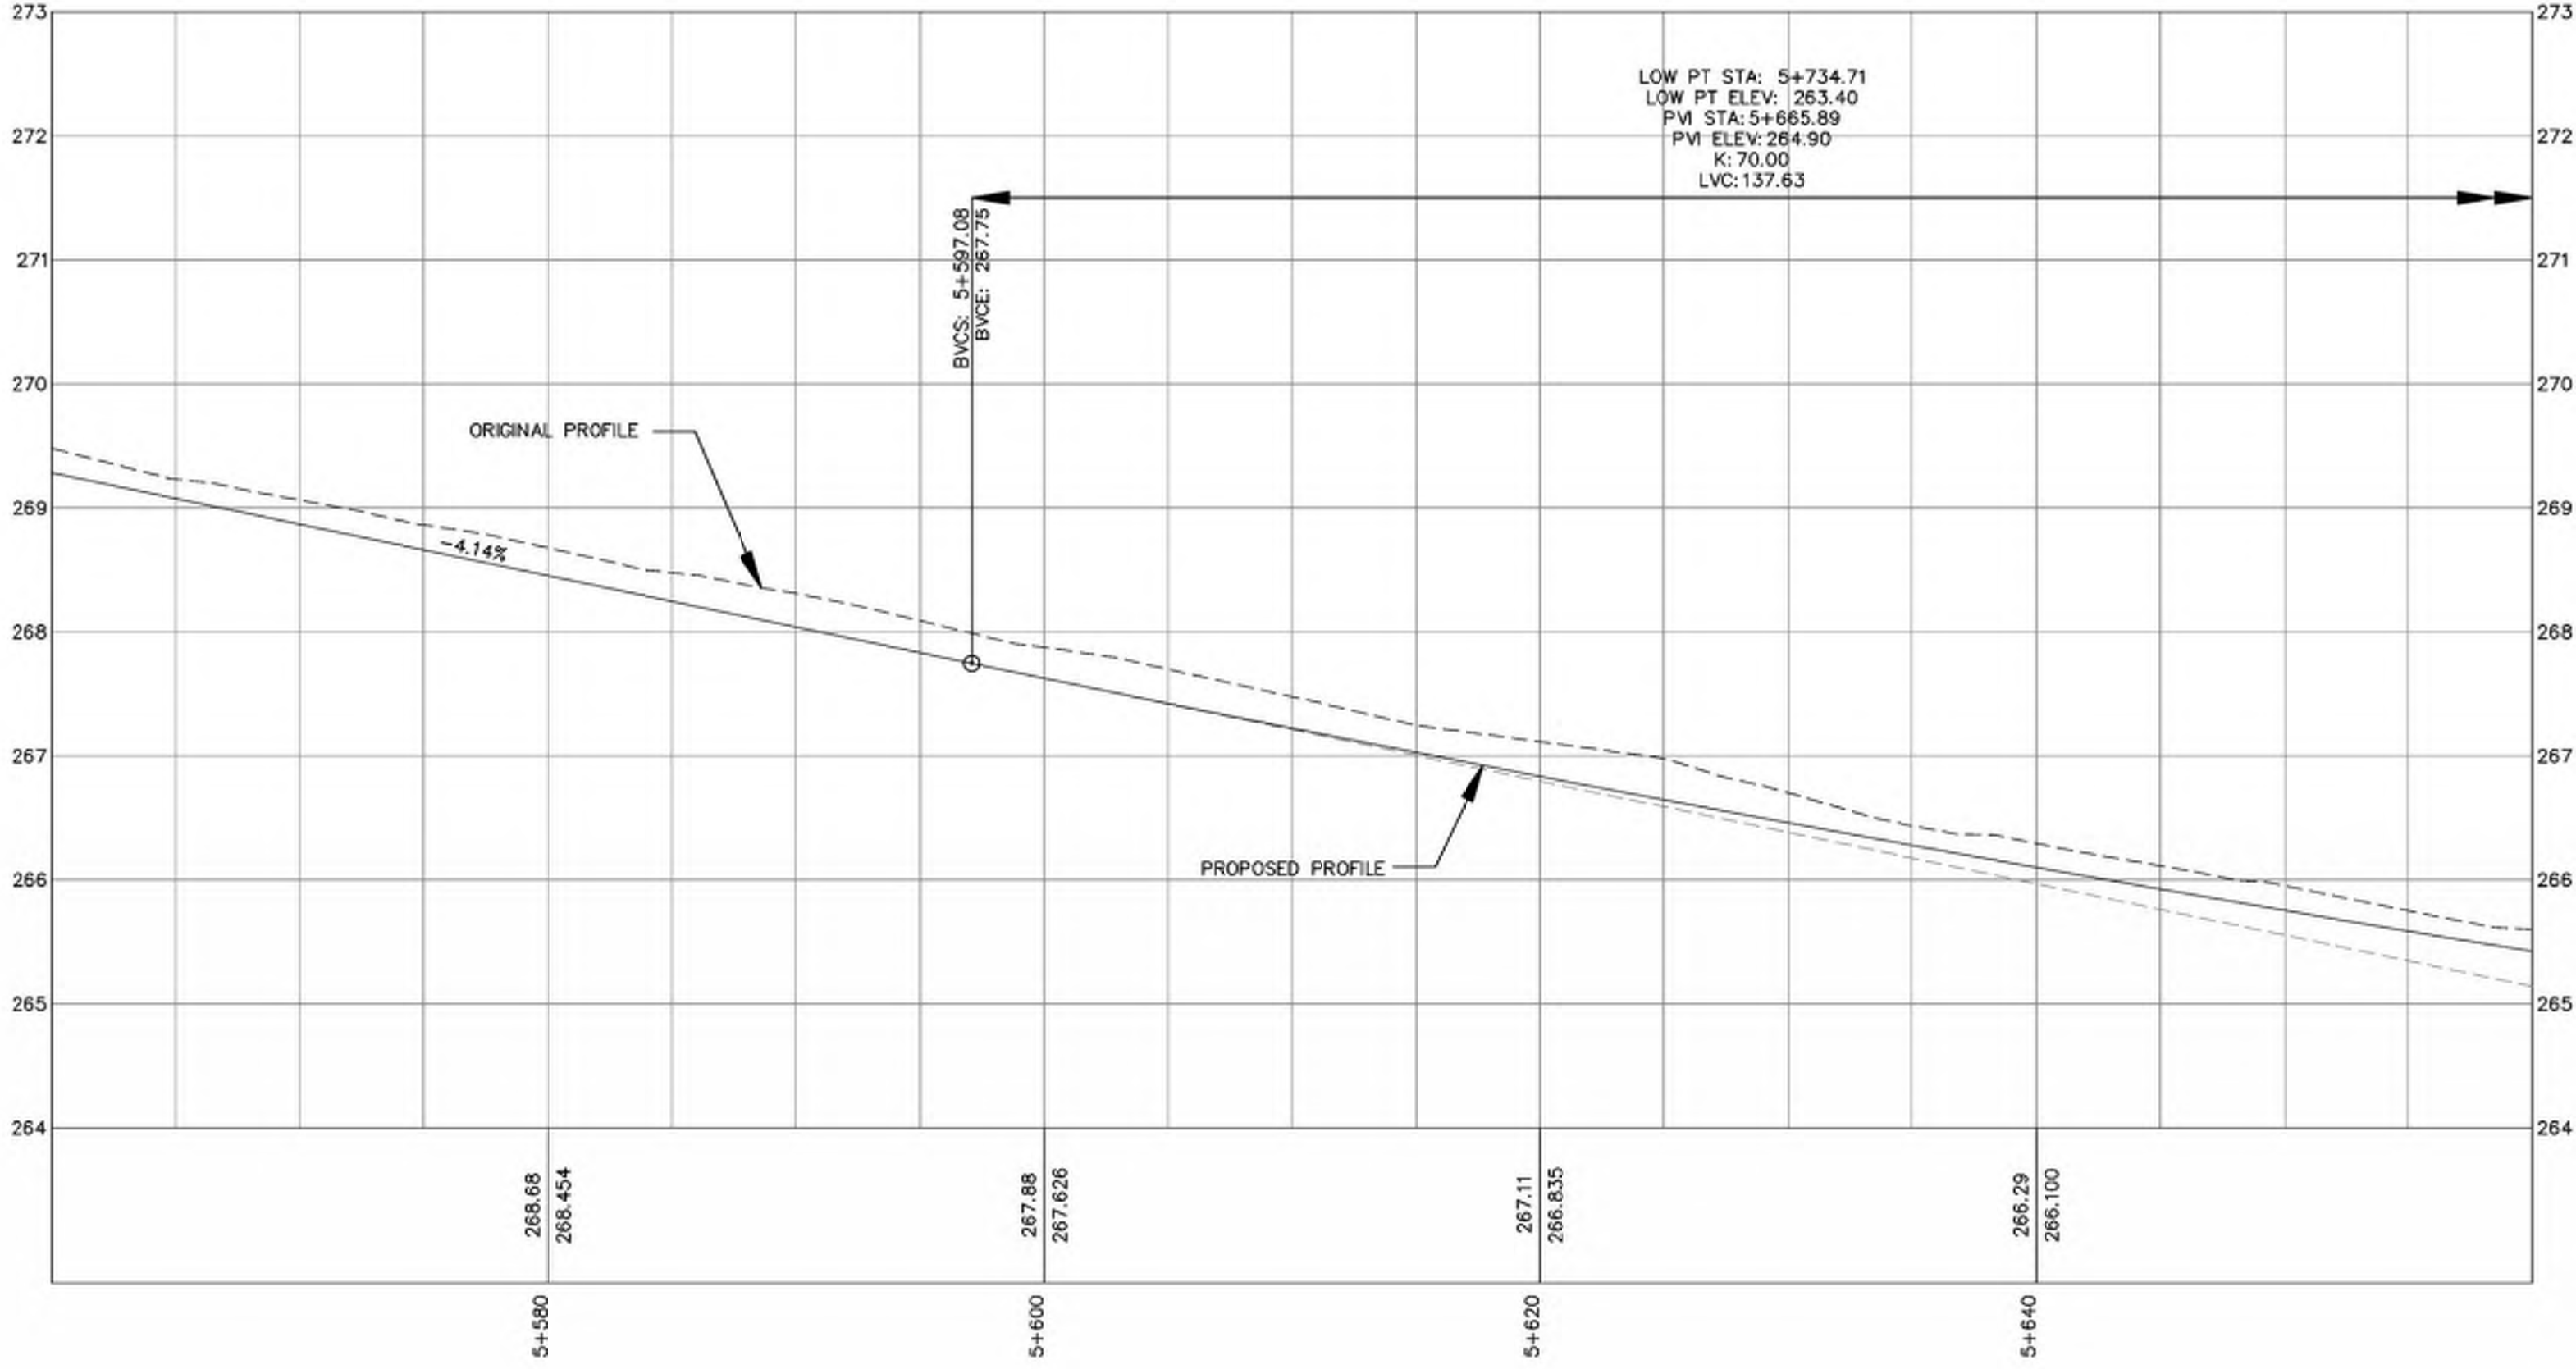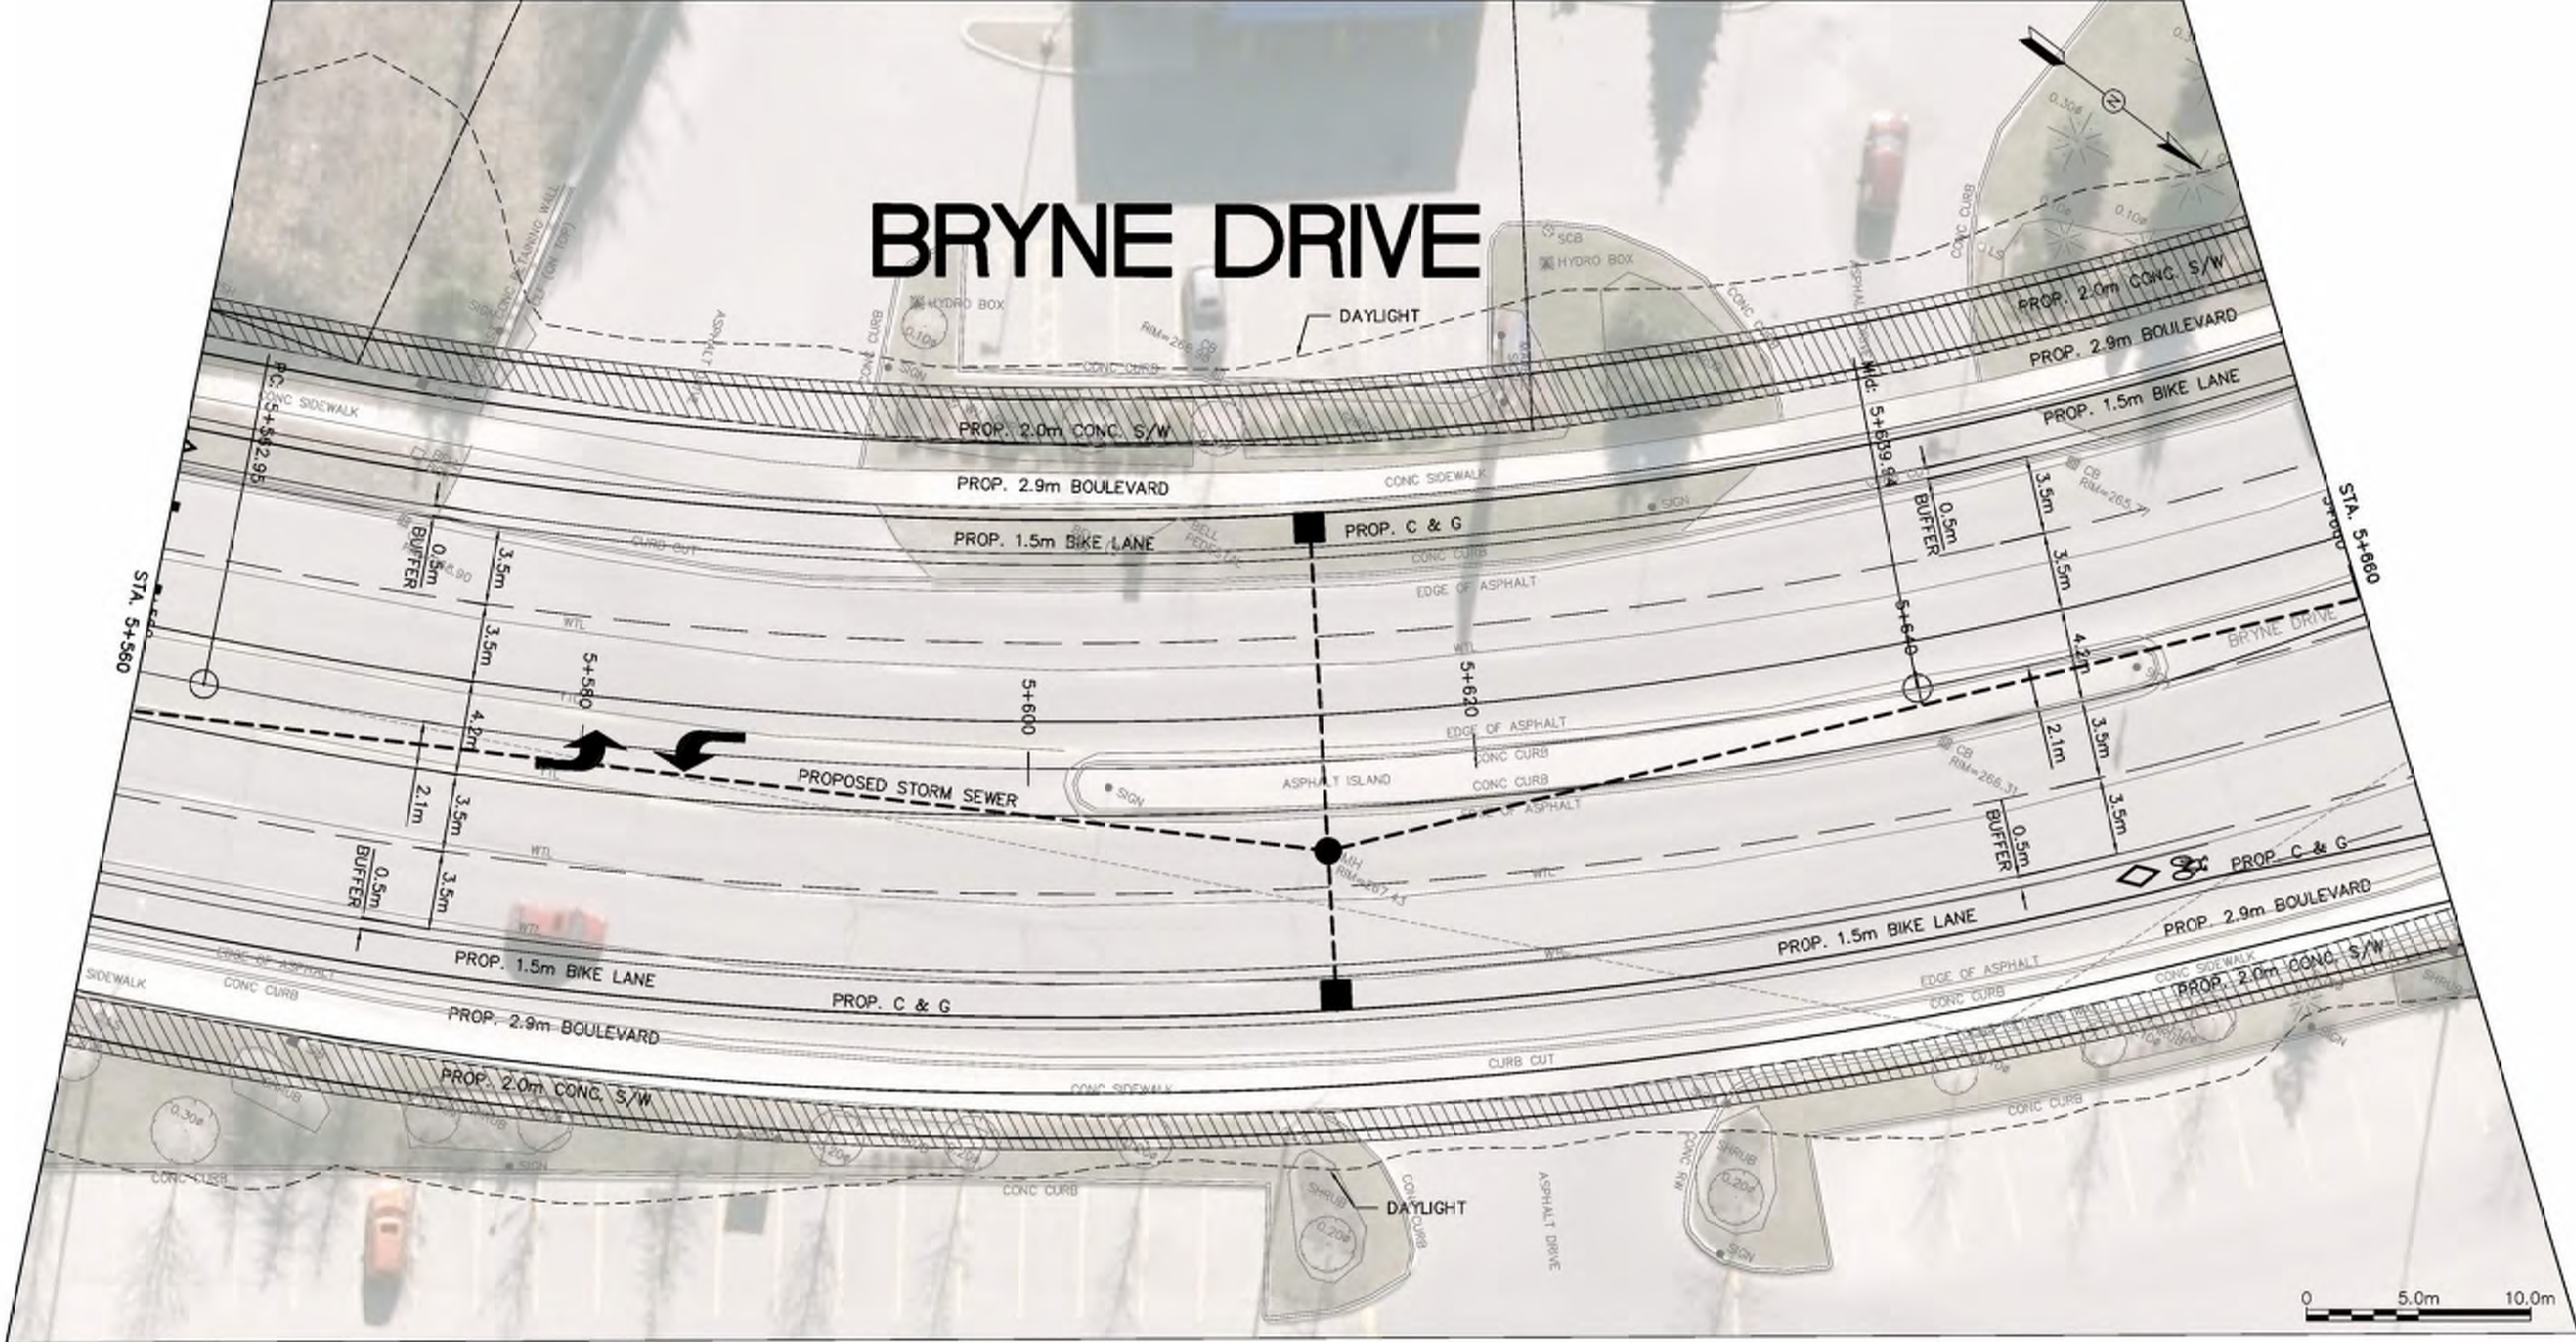

HATCH

NO.	REVISIONS	DATE	APPROVED
A	PREFERRED ALTERNATIVE	2017.08.25	-
B	PREFERRED ALTERNATIVE	2017.10.04	-



CITY OF BARRIE
APPROVED
DATE:
DIRECTOR OF ENGINEERING

TRANSPORTATION IMPROVEMENTS FOR
BRYNE DRIVE, HARVIE ROAD & ESSA ROAD
ENVIRONMENTAL ASSESSMENT STAGES 3&4
BRYNE DRIVE
PLAN AND PROFILE

The City of
BARRIE
ENGINEERING DEPARTMENT

SCALE HOR. 1:250	VERT. 1:50	CONTRACT NO. -
DESIGN V.V.	DRAWN M.S.	SHEET NO. 015
REVIEWED ###	DATE 2017.10.04	

DOC: H-353437-25-003-YY3-015

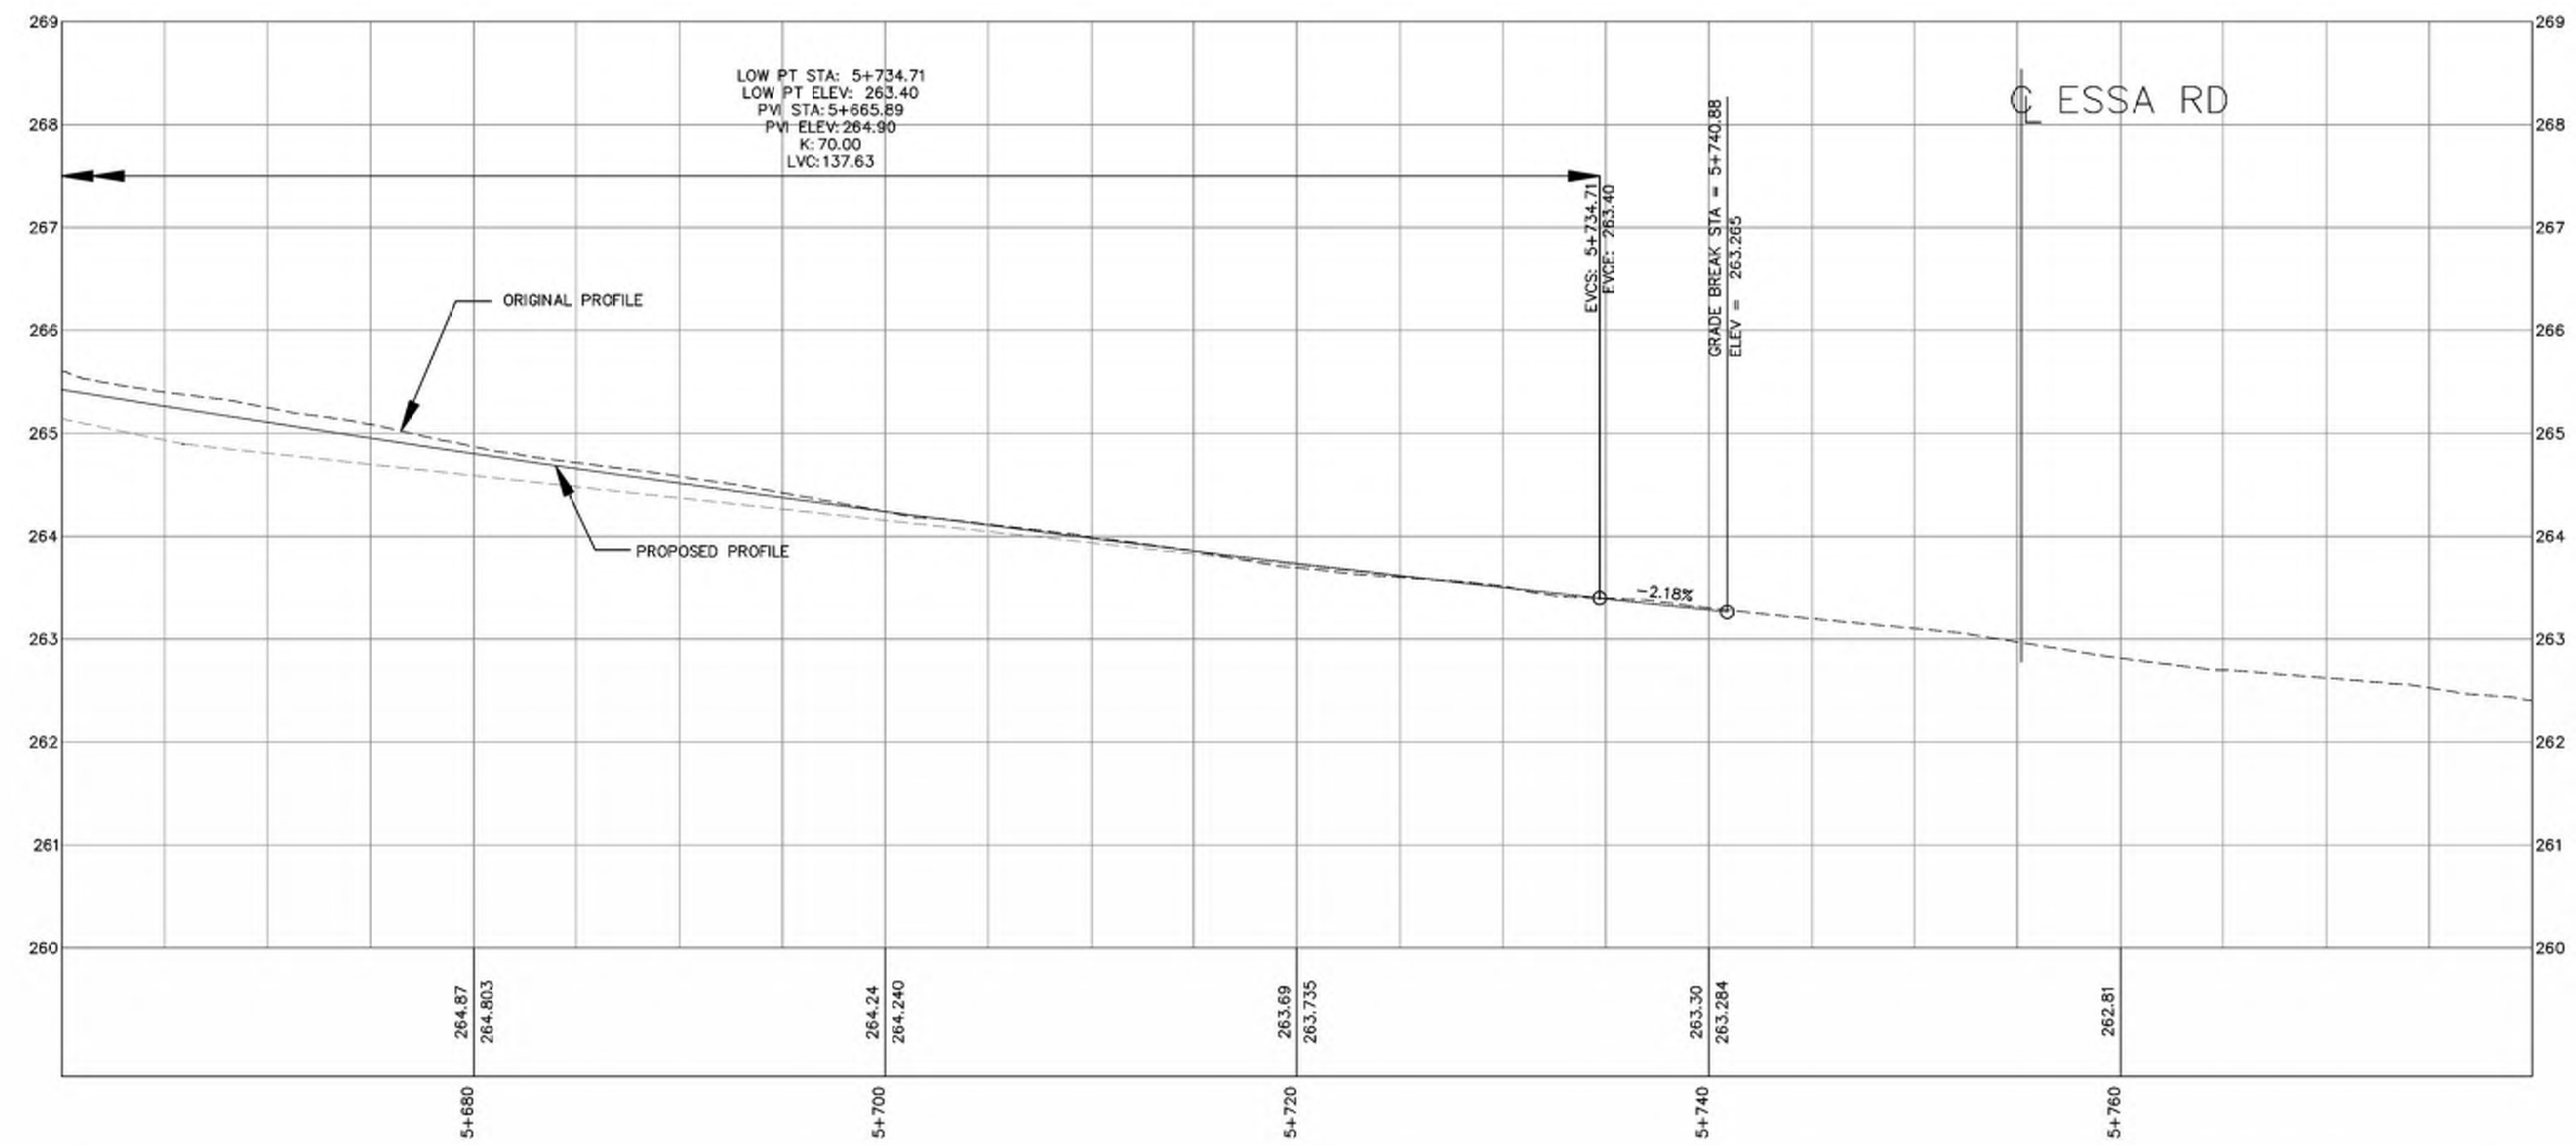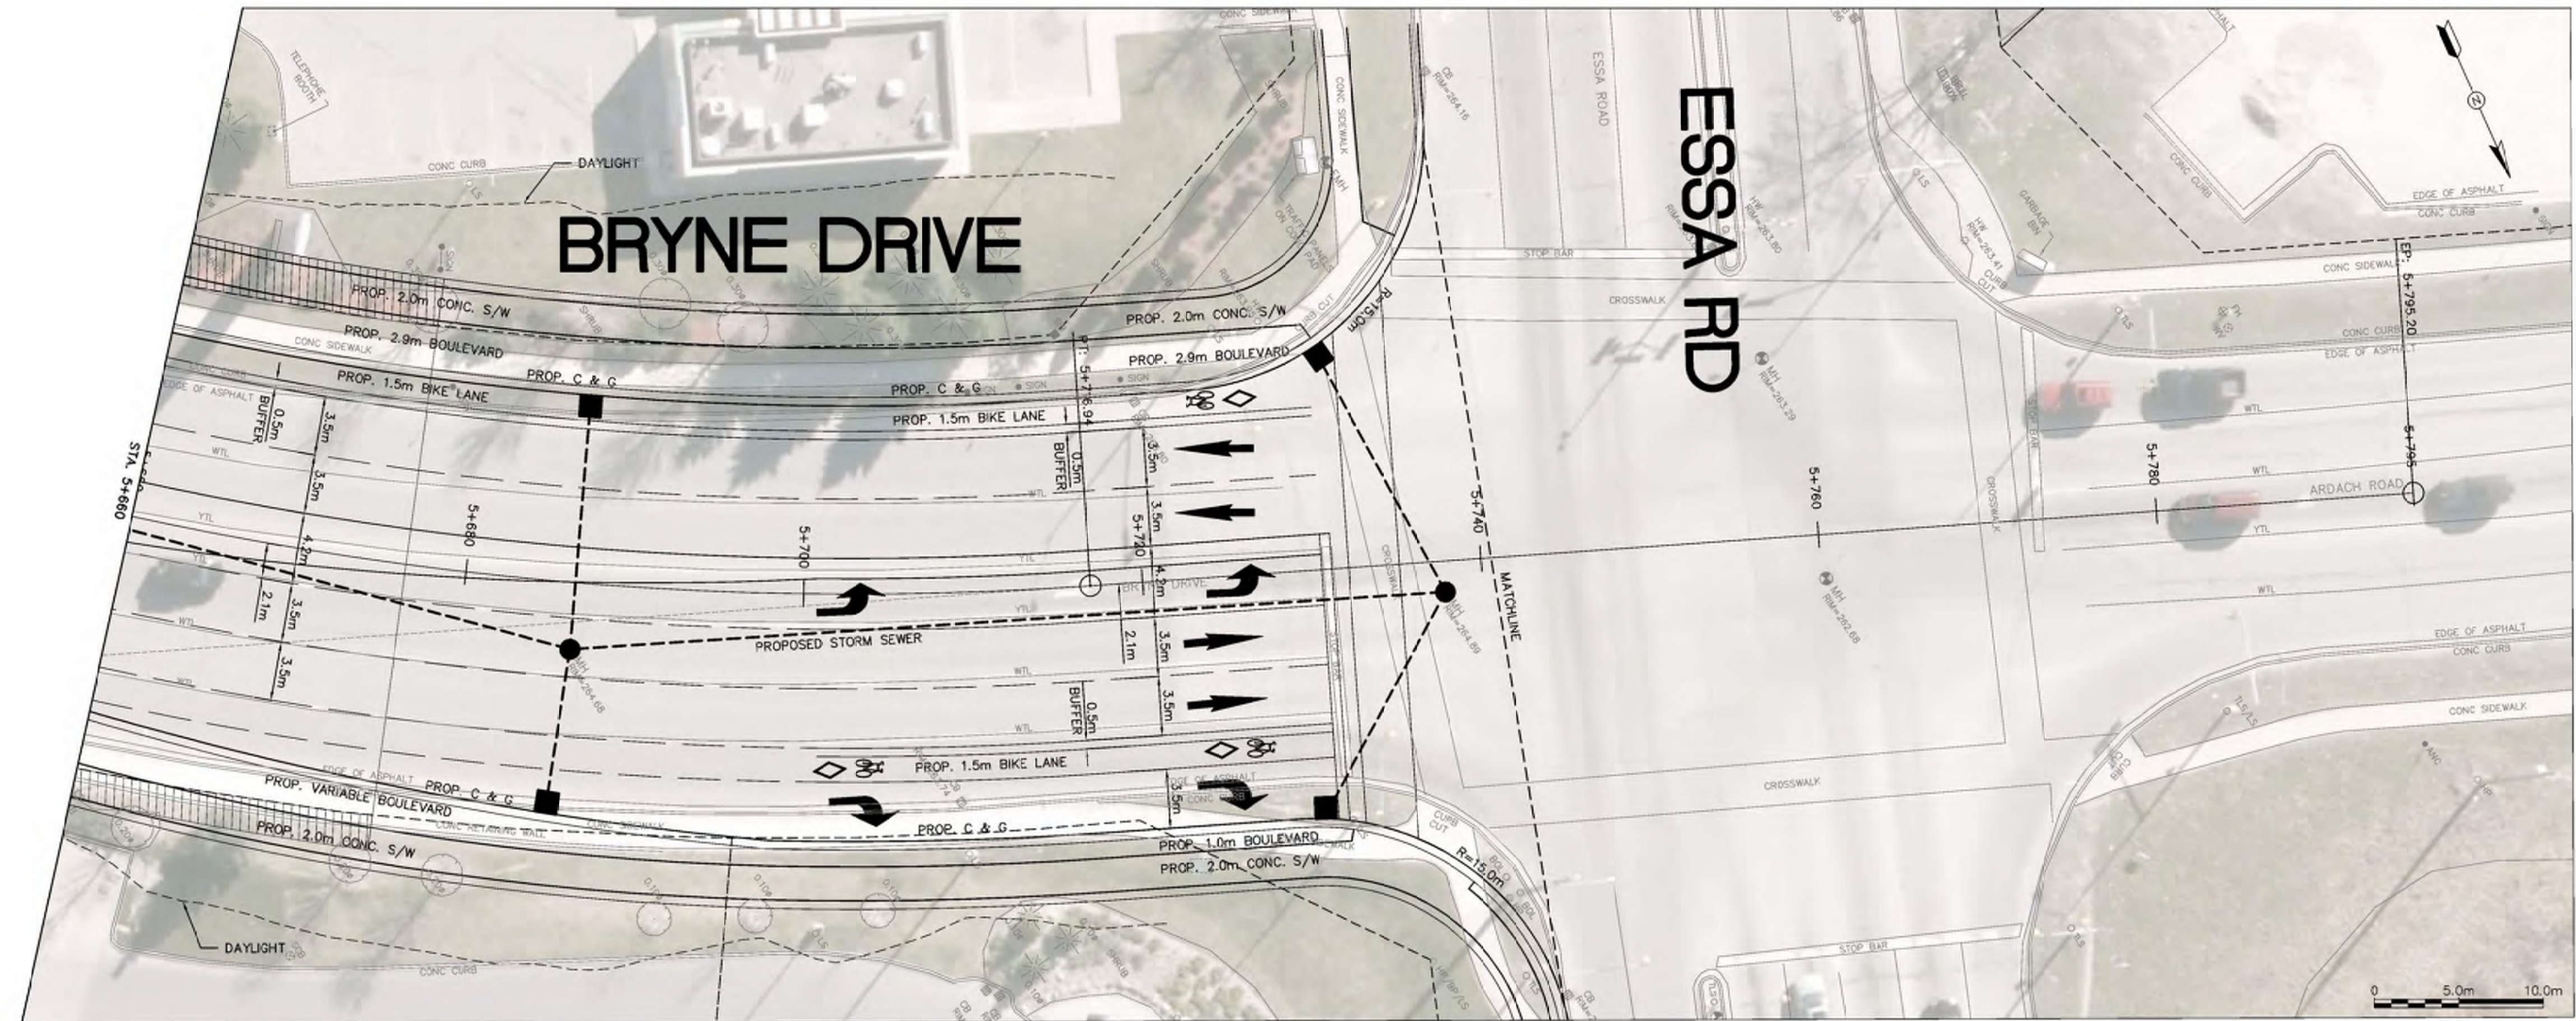

DATE PLOTTED: 10/26/2016 2:51:11 PM
FILE LOCATION: C:\pwworking\hatch\hatch\353437-25-003-YY13.dwg

HATCH

NO.	REVISIONS	DATE	APPROVED
A	PREFERRED ALTERNATIVE	2017.08.25	-
B	PREFERRED ALTERNATIVE	2017.10.04	-


CITY OF BARRIE
APPROVED
DATE:
DIRECTOR OF ENGINEERING

TRANSPORTATION IMPROVEMENTS FOR
BRYNE DRIVE, HARVIE ROAD & ESSA ROAD
ENVIRONMENTAL ASSESSMENT STAGES 3&4
BRYNE DRIVE
PLAN AND PROFILE

The City of
BARRIE
ENGINEERING DEPARTMENT

SCALE	HOR. 1:250	VERT. 1:50	CONTRACT NO. -
DESIGN	V.V.	DRAWN M.S.	SHEET NO. 016
REVIEWED	###	DATE 2017.10.04	

DOC: H-353437-25-003-YY13-016

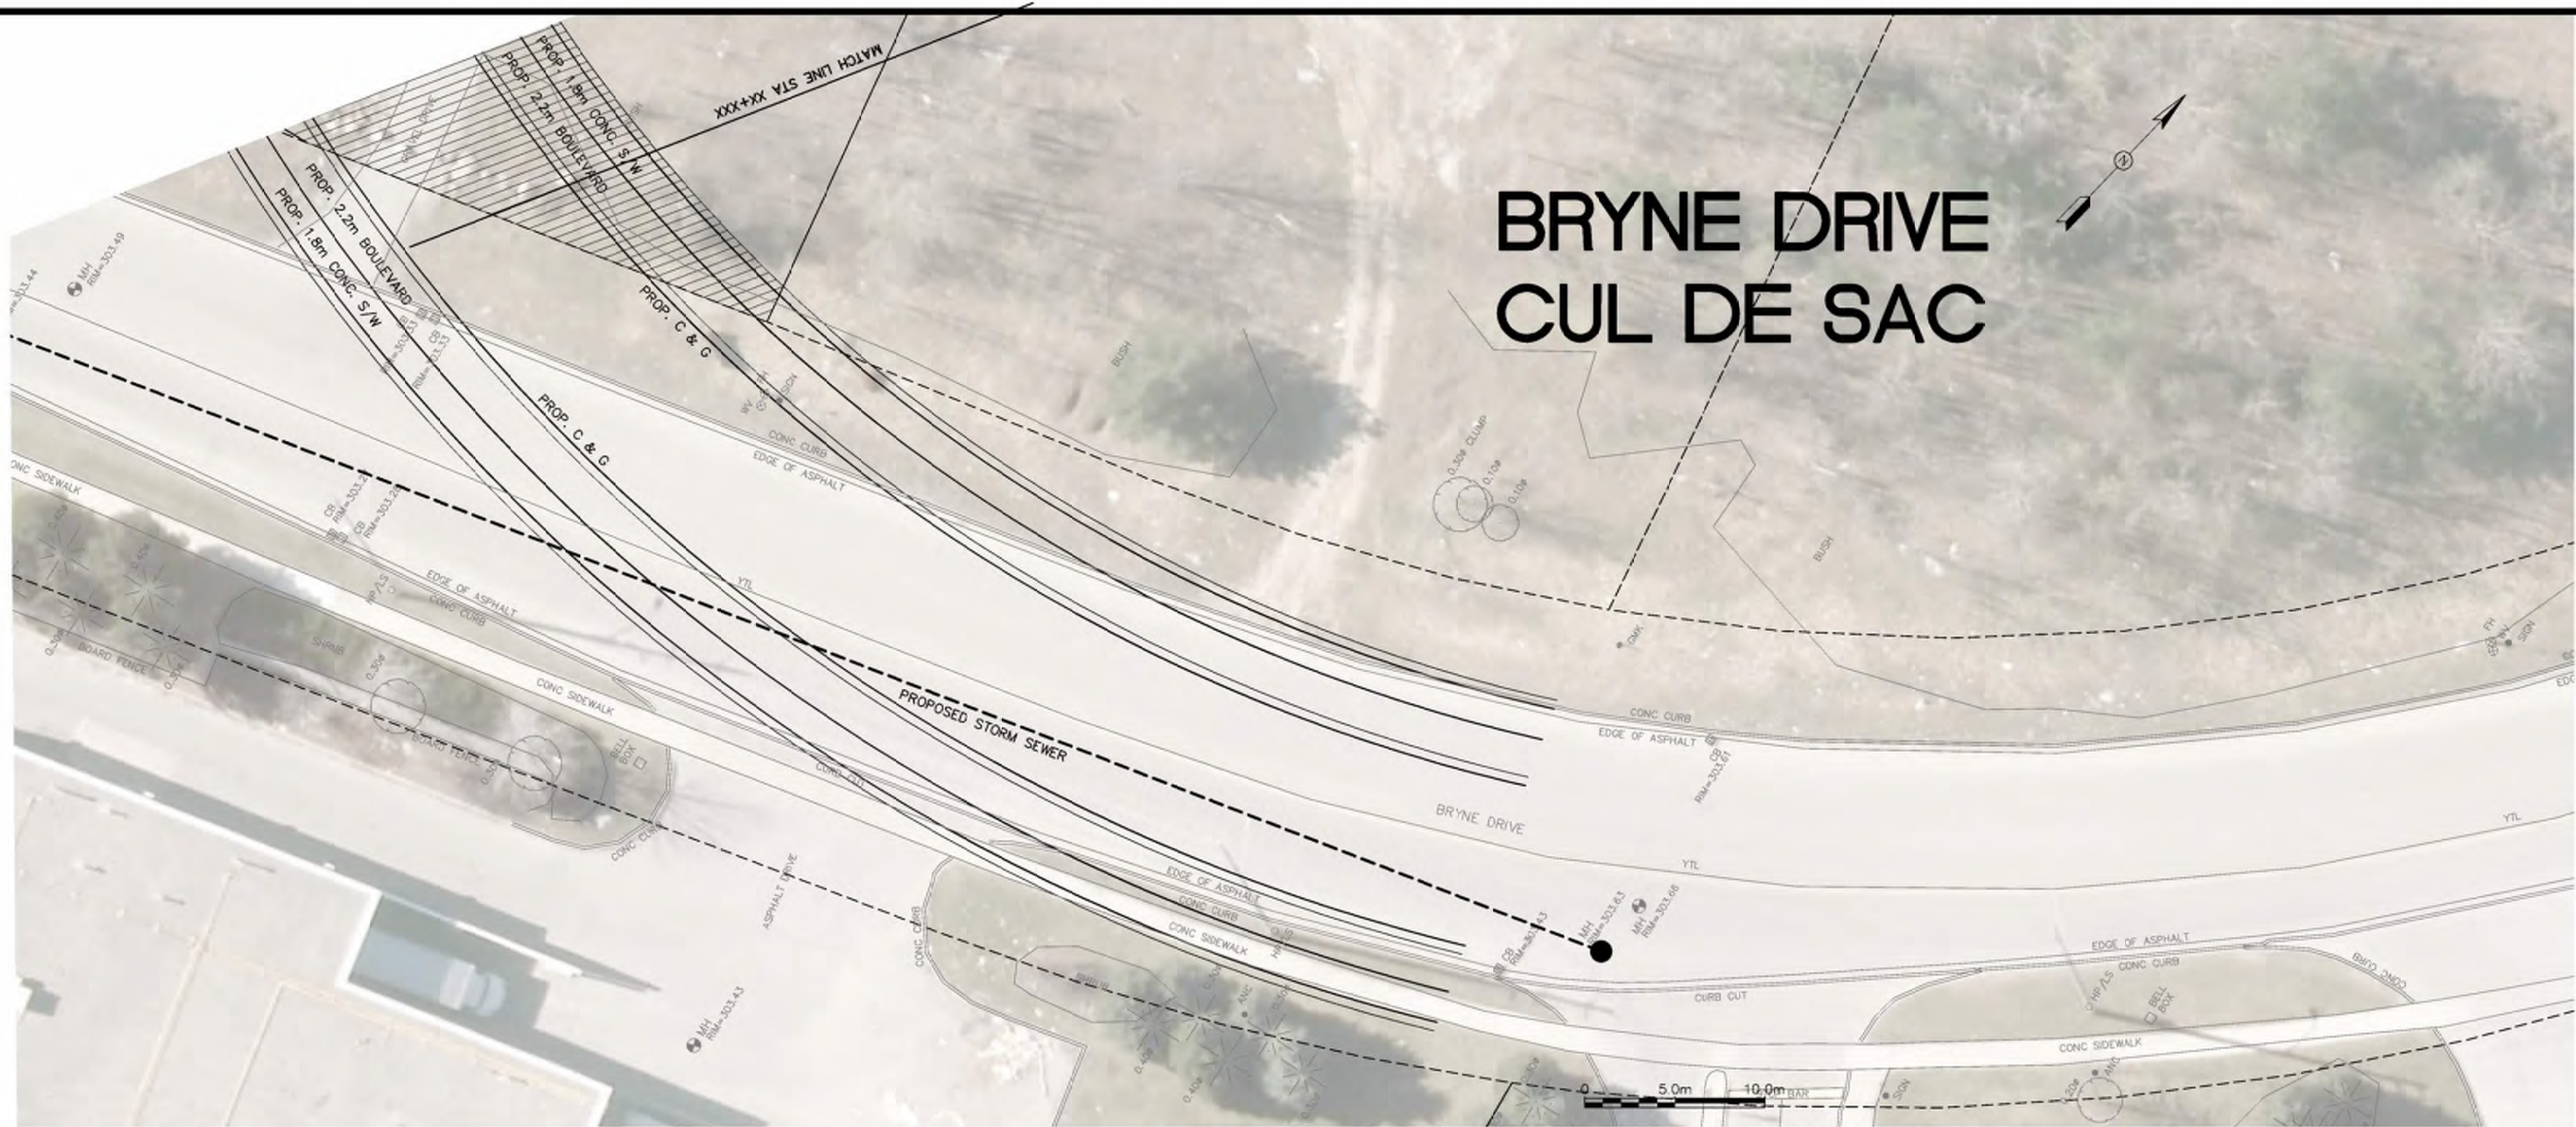

HATCH

NO.	REVISIONS	DATE	APPROVED
A	PREFERRED ALTERNATIVE	2017.08.25	—
B	PREFERRED ALTERNATIVE	2017.10.04	—

CITY OF BARRIE
APPROVED
DATE:
DIRECTOR OF ENGINEERING

TRANSPORTATION IMPROVEMENTS FOR
BRYNE DRIVE, HARVIE ROAD & ESSA ROAD
ENVIRONMENTAL ASSESSMENT STAGES 3&4
BRYNE DRIVE CUL DE SAC
PLAN AND PROFILE

The City of
BARRIE
ENGINEERING DEPARTMENT

SCALE HOR. 1:250	VERT. 1:50	CONTRACT NO. —
DESIGN V.V.	DRAWN M.S.	SHEET NO. 017
REVIEWED ###	DATE 2017.10.04	

DOC: H-353437-25-003-YYY3-016