


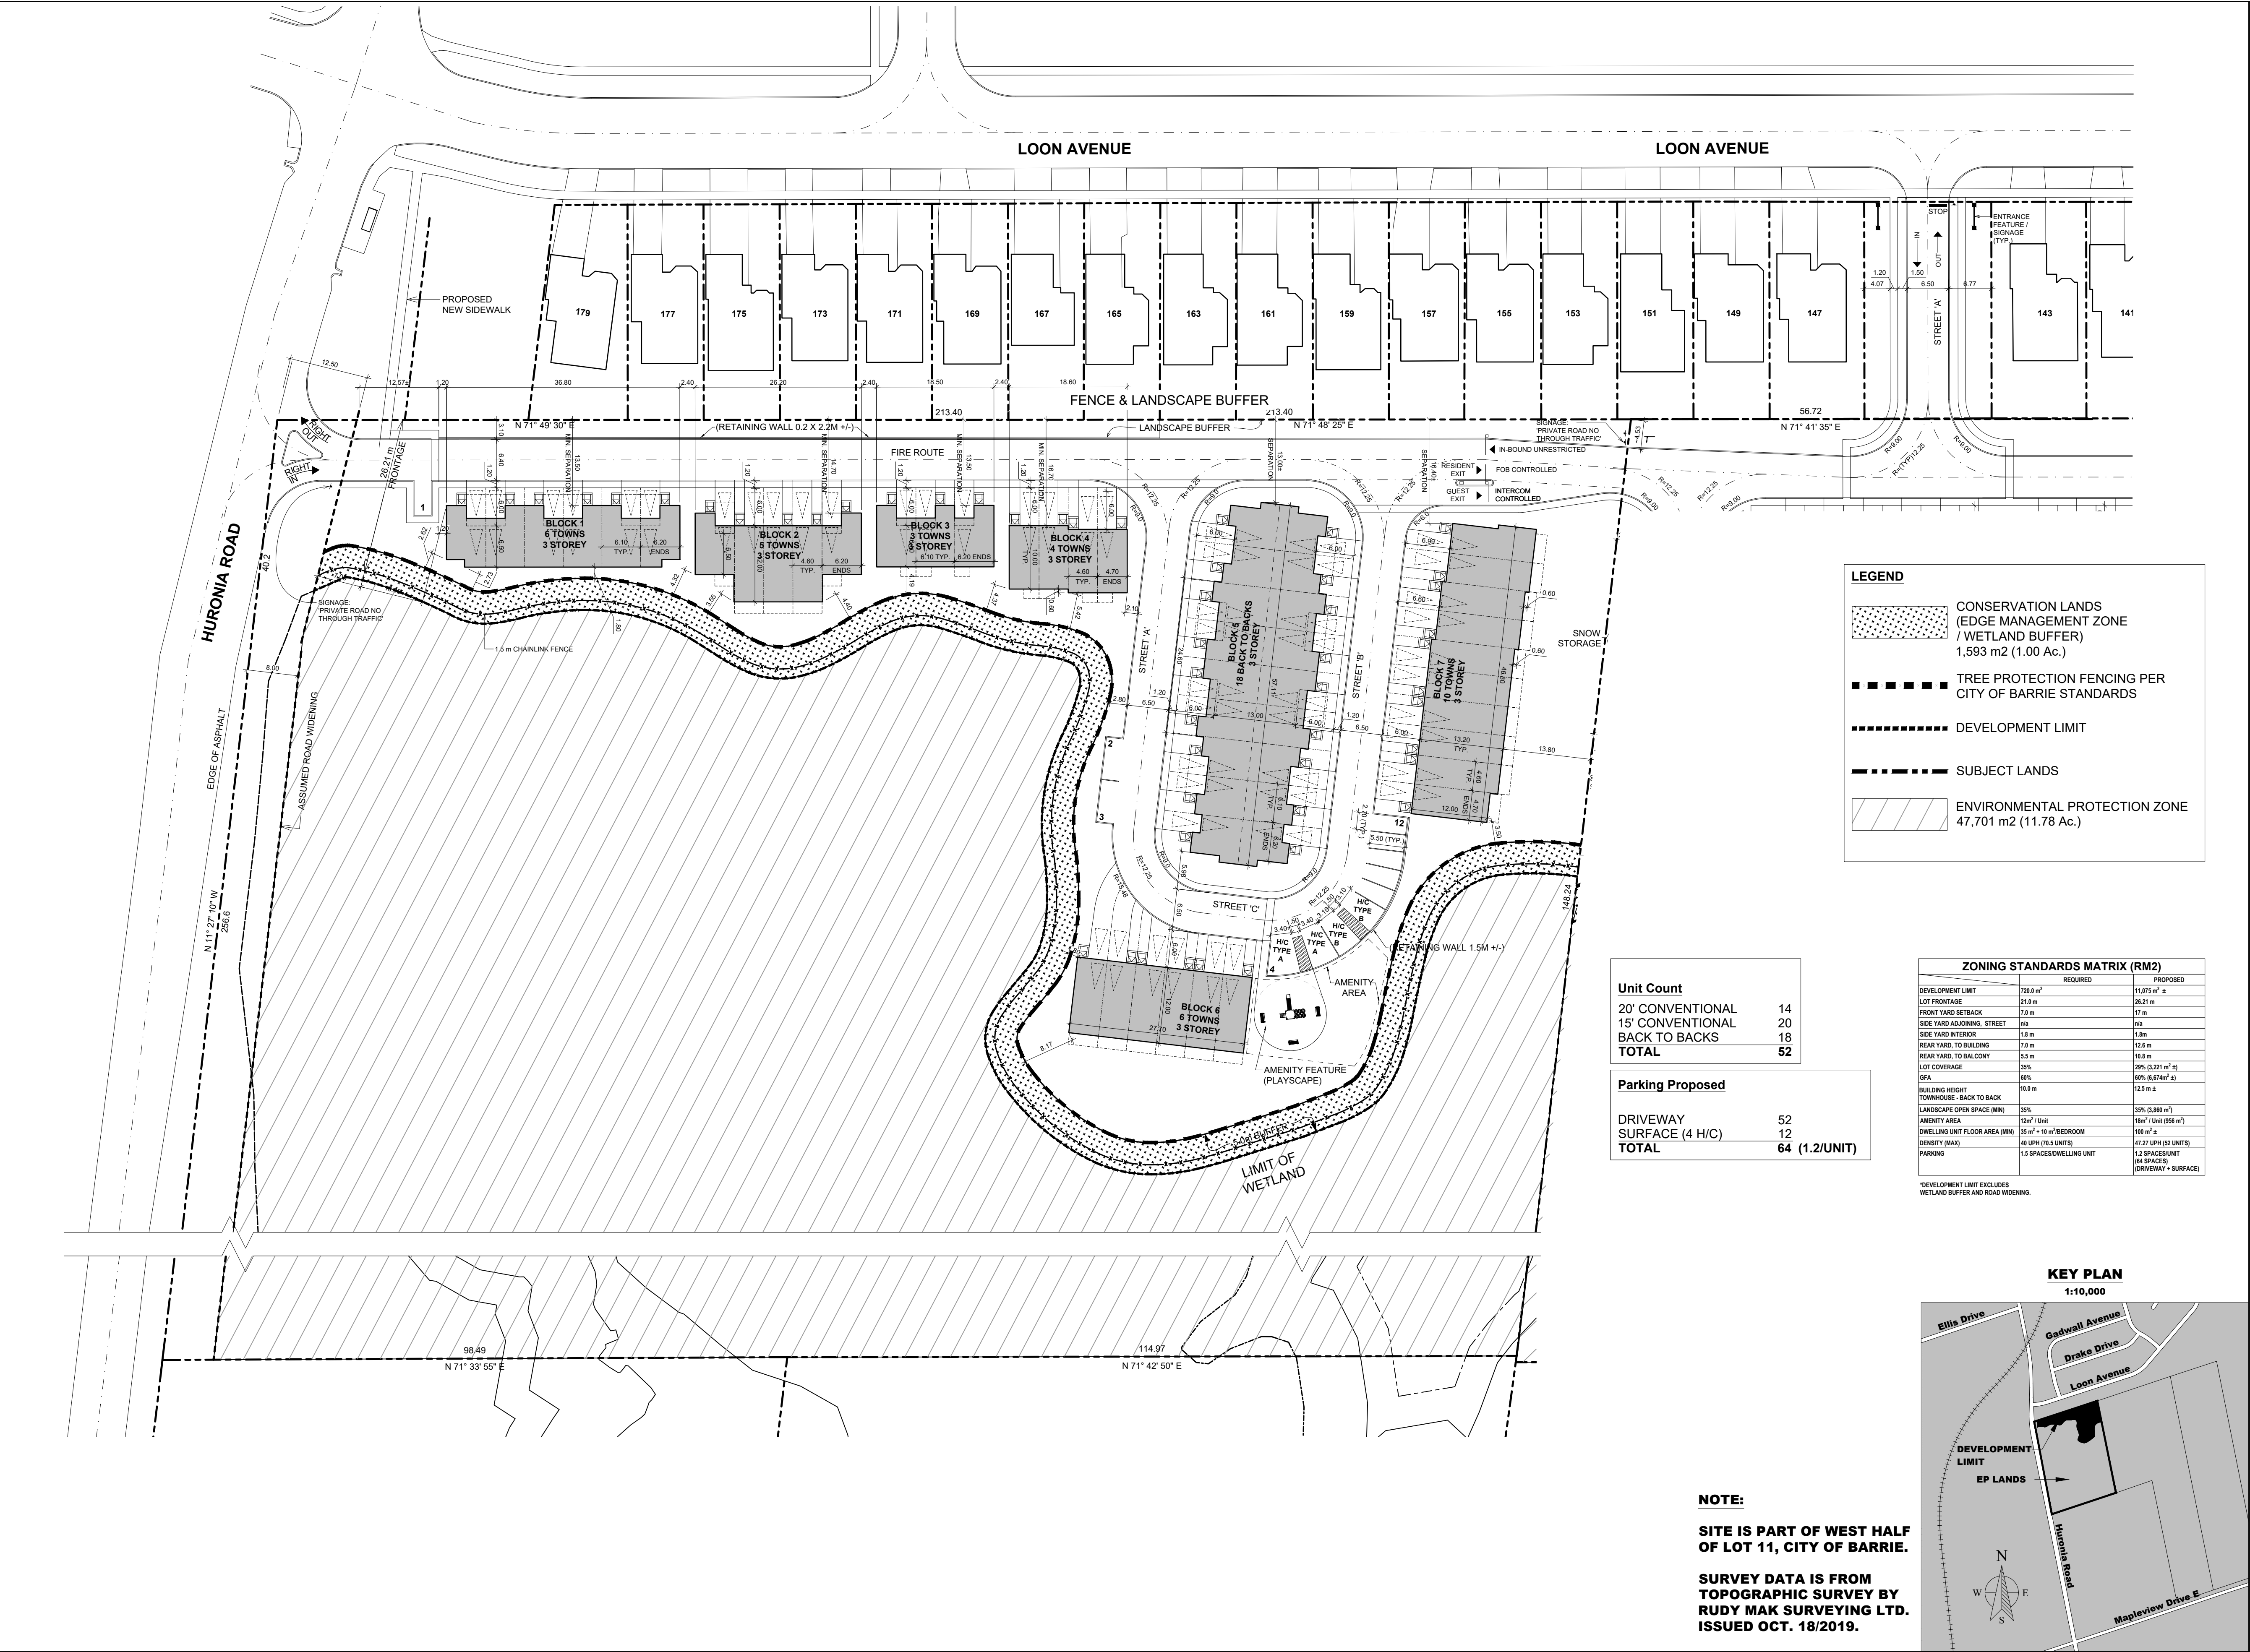

The intent of this drawing is to provide a preliminary concept for this community, as an instrument of service.

This drawing is provided by and is the property of We Merchandise Space Inc. and Forrest Group Inc. retains ownership of copyright in all of its drawings.

We Merchandise Space Inc. and Forrest Group Inc. are not responsible for the accuracy of underlying information, such as the survey.

This drawing is not to be scaled.

All Consultants and others must verify and accept responsibility for all dimensions and conditions on site and must notify We Merchandise Space Inc. and Forrest Group Inc. of any variations from the provided information.

The Client named herein is granted a license to reproduce, distribute, exhibit or otherwise use, said materials, in accordance with this agreement, which license may be revoked for cause, including but not limited to, misuse of drawings or failure to pay accounts.

It is expressly understood and agreed that no action, lawsuit, or claim may be made against the employees, officers, or directors of We Merchandise Space Inc. or Forrest Group Inc. for any reason whatsoever.

For greater clarity, We Merchandise Space Inc. and Forrest Group Inc. shall not be liable, directly or indirectly, in any manner whatsoever by any party by reason of the use of the drawings and materials referred to herein.

ISSUES		
NO.	DATE	DESCRIPTION
10	06/14/21	REVISED AND RE-ISSUED
11	06/24/21	REVISED AND RE-ISSUED
12	06/29/21	REVISED AND RE-ISSUED
13	02/07/22	REVISED AND RE-ISSUED

REVISIONS		

We Merchandise Space Inc.
Forrest Group Inc.
44 Upjohn Road, Toronto, ON M3B 2W1
Tel. 905.752.6776 Fax. 905 752 6781
www.forrestgroup.ca

CLIENT: HURONIA BARRIE LAND INC.		
PROJECT: PROPOSED TOWNHOME COMMUNITY 521 HURONIA ROAD BARRIE, ON.		
DRAWING: CONCEPT SITE PLAN v3.3		
Designer: PR	Project number: 5214	DRAWING NO: A1
Drawn by: NL	Date: FEB. 2022	
Checked by: PR	SCALE: 1 : 500	