


LEGEND

Tree Inventory
Refer to Table 1 of report dated 8 November 2018 and revised 27 November 2018, 14 January 2019 and 24 October 2019. Trees greater than 15cm DBH on and within six metres of the proposed development, and trees of all sizes within the road right-of-way were included in the inventory.

Tree Removals
The removal of 43 individual trees and 3 polygons is required to accommodate the proposed development as indicated with RED labels. The removal of additional 22 trees is recommended regardless of the site plan due to their poor and/or hazardous condition as indicated with ORANGE labels.

Tree Preservation
Preservation of remaining 262 individual trees and 1 tree polygon will be possible with appropriate tree protection measures. Trees identified for preservation are indicated with GREEN labels. Tree protection measures will have to be implemented prior to the construction phase (earth works). Minimum preservation required and protection action required are indicated in MAGENTA. Refer to Tree Protection Plan Notes for preservation details.

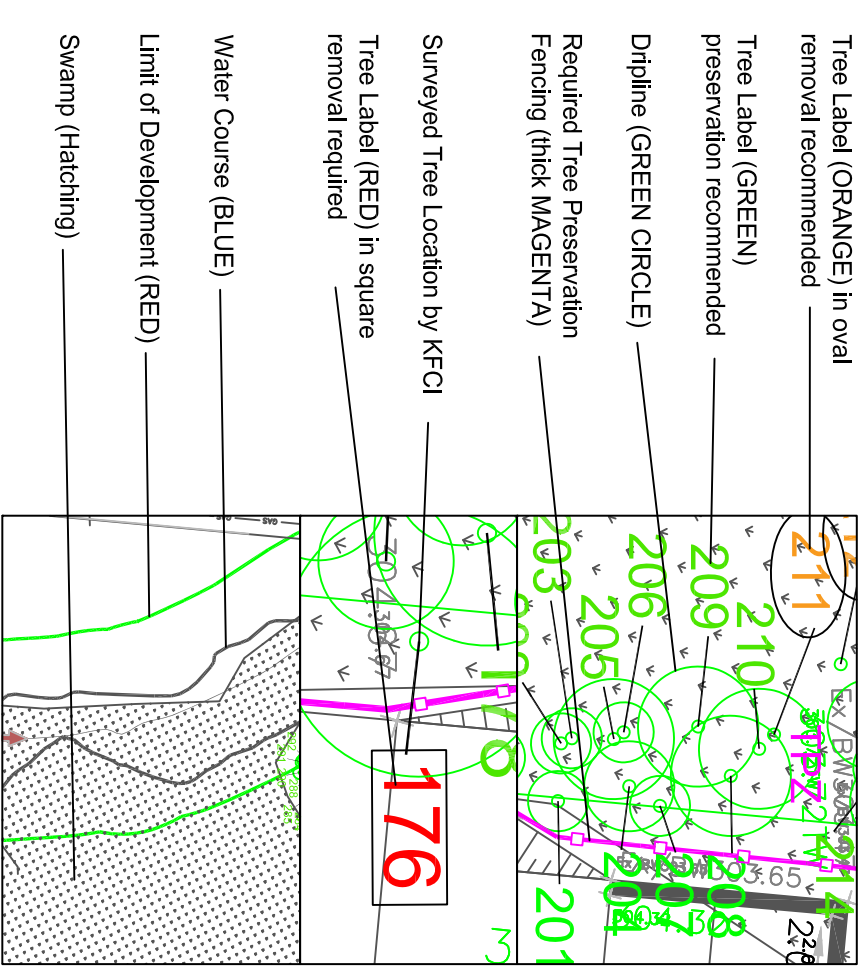

TREE PROTECTION PLAN NOTES

Prior to site disturbance the owner must confirm that no migratory birds are making use of the site for nesting. The owner must ensure that the works are in conformance with the Migratory Bird Convention Act and that no migratory bird nests will be impacted by the proposed work. It is the applicant's responsibility to discuss potential tree injury of trees on situated property lines with their neighbours. Should such trees be injured to the point of being at risk with in civil court or through negotiation. The applicant would be required to replace such trees to the satisfaction of the City of Barrie.

TREE PROTECTION ZONE: No construction activity including grade changes, surface treatments or excavations of any kind is permitted within the area identified on the Tree Protection Plan or Site Plan as a Tree Protection Zone (TPZ). No root cutting is permitted. No excavation is permitted within the TPZ. Grade changes are not permitted within established TPZ. The areas identified as a TPZ must remain undisturbed at all times.

TREE PROTECTION BARRIERS:
For City-owned Trees:
Tree protection barriers for trees situated on the City road allowance where visibility must be maintained for traffic shall be installed and maintained in accordance with the standards set out in the City of Barrie Tree Protection Plan. All supports and bracing used to secure the barriers should be located outside the TPZ. All supports and bracing should minimize damage to roots outside the TPZ. Where some fill or excavate has to be temporarily located near a tree protection barrier, plywood must be used to ensure no material enters the TPZ. If the TPZ needs to be reduced to facilitate construction access, the tree protection barrier must be maintained at a lesser distance and the exposed TPZ protected with plywood and wood chips. This must first be approved by the City of Barrie.

For trees on private property situated on or adjacent to construction sites:
Tree protection barriers must be installed around trees to be protected using plywood clad bracing or an equivalent approved by the City of Barrie. All supports and bracing to safely secure the barrier should be outside the TPZ. All such supports and bracing should minimize damage to roots outside the TPZ.

No.	Issue/Revisions	Date	By
1	Report Submission	8 Nov. 18	KEI
2	Report Revision	27 Nov. 18	KEI
3	Report Revision	14 Jan. 19	KEI
4	Report Revision	24 Oct. 19	KEI

Base Data: Rodney Geyer (topo); WHBC Planning (site plan)


KUNTZ FORESTRY CONSULTING INC.
1461 Lakeshore Road West
PO Box 1287 Lakeshore V1P 0B3
1-250-837-2277
6. central@kuntzforestry.ca
web: www.kuntzforestry.ca

Client:
DiPoce (Imnisfil) Inc.
17/5 Sun Pac Boulevard, Unit 1A
Brampton, Ontario L6S 5Z6

Property:
DiPoce Subdivision
Barrie, Ontario

Existing Conditions, Proposed Site Plan
Tree Inventory and Preservation Plan

Project	Figure
P1821	0
Date	8 November 2018
Scale	1:1200

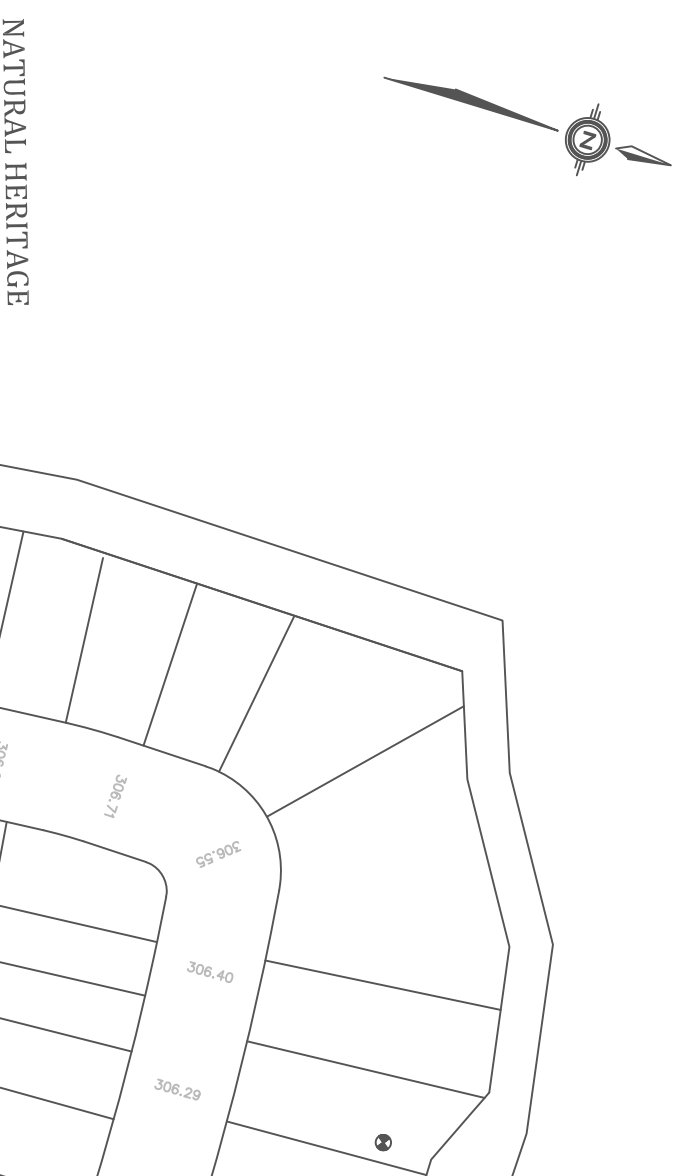

NATURAL HERITAGE

Tree Removal Template
Note to Owner: This notice is to be 24 inches high x 36 inches long and posted in a visible location seven days prior to initiating or destroying any vegetation.

NOTICE OF TREE REMOVALS

All vegetation removal work shall occur in accordance with By-law 2005-120.



Owner: Name of Owner
Removals completed by: Name of person or company retained to work on the vegetation removal on the land.
For Further Information, please contact: Address and telephone number of a person action on behalf of the owner from whom further information on the proposed vegetation removal work may be obtained.

Tree Destruction Notice from Landowner
Note to Owner: This sign is to be 11 inches high by 17 inches long and posted at 50 meters intervals along tree preservation fencing, at the 100 Metres Perimeter.

TREE PRESERVATION AREA

NO UNAUTHORIZED TREE CUTTING PERMITTED IN THIS AREA

1. THE DBP LINE IS MEASURED FROM THE OUTER MOST LIMIT OF BRANCHING WITHIN THE CROWN OF THE TREE. THE FURTHEST DISTANCE SHALL APPLY TO THE ENTIRE PERIMETER OF THE CROWN.
2. WHEN CONSTRUCTION AND/OR REMOVALS ARE LIMITED TO ONE SIDE OF A TREE, THE PROPOSED LIMIT OF PRESERVATIONS SHALL BE DETERMINED BY THE DBP LINE. IN THE EVENT THAT INDIVIDUAL TREES ARE BEING PRESERVED AND THE DBP LINE IS NOT A FEASIBLE LIMIT, IT WILL BE 1.5 TO 2 TIMES THE LIMIT OF CANOPY OR AS DIRECTED BY THE CITY OF BARRIE.
3. PRESERVATION FENCING TO BE INSTALLED AS PER BSD-1235. THE FENCING SHALL BE 50cm HIGH AND 50cm WIDE. FENCING DOUBLES AS NOTED IN THE DETAIL AS IT IS NOT RELEVANT TO THE ESTABLISHMENT OF PRESERVATION LIMITS OR ASSOCIATED SETBACK REQUIREMENTS.
4. NOTICE OF REMOVAL SIGNAGE IS TO BE PLACED AT 50m INTERVALS AS PER BSD-1230.
5. THERE IS TO BE NO GRADING, CONSTRUCTION OF SWALES, CATCH BASINS OR OTHER DRAINAGE CONTROLS PLACED WITHIN THE LIMIT OF PRESERVATION.
6. WITHIN THE DEFINED LIMIT OF PRESERVATION THERE SHALL BE:
 - NO CHANGE OF ALTERATION TO EXISTING GRADES
 - NO TREECING
 - NO REMOVAL OF UNDER STORY VEGETATION
 - NO ADDITION OF FILL OR EXCAVATIONS
 - NO DISPOSITION OF ANY LIQUIDS, GAS, PLANT OIL, NO INTRUSION BY VEHICLES OR EQUIPMENT
 - NO INTRUSION BY PEDESTRIANS
 - NO MANHOLES OR OTHER INFRASTRUCTURE INCLUDING UTILITIES.
7. THE LOCATION OF THE PROPERTY LIMIT IS NOT SHOWN IN THIS DETAIL, AS IT IS NOT RELEVANT TO THE ESTABLISHMENT OF PRESERVATION LIMITS OR ASSOCIATED SETBACK REQUIREMENTS.

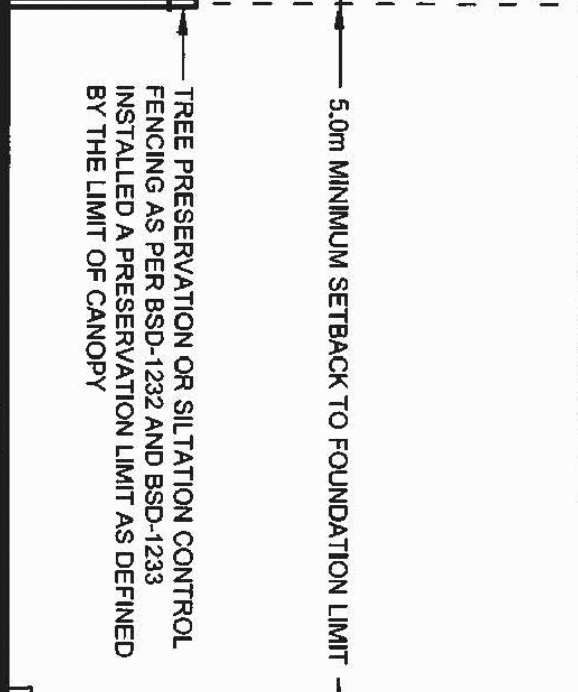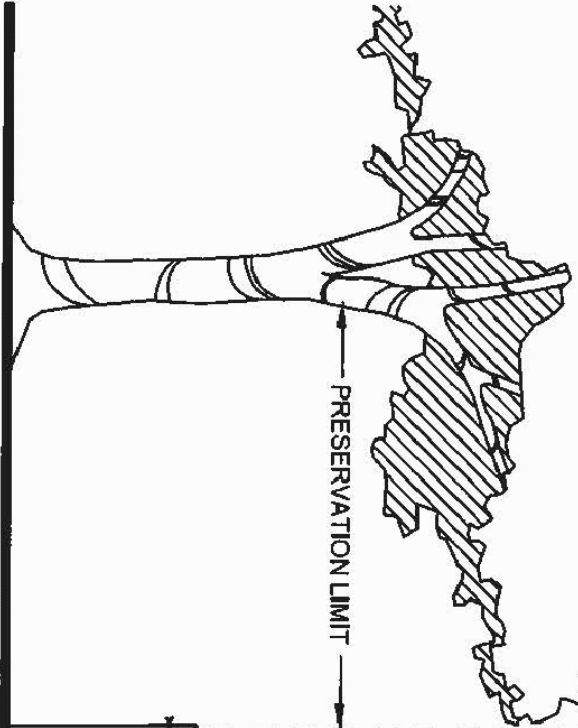

The City of
BARRIE
STANDARD DETAIL

LIMIT OF TREE PRESERVATION FOR DEVELOPMENT APPROVALS

REV. NO. 1
DATE: JUNE 2015
SCALE: M.T.S.

APPROVED
DATE: 09/11/18
BY: [Signature]
CHIEF OF ENGINEERING

BSD-1235
FORMERLY BSD-21A

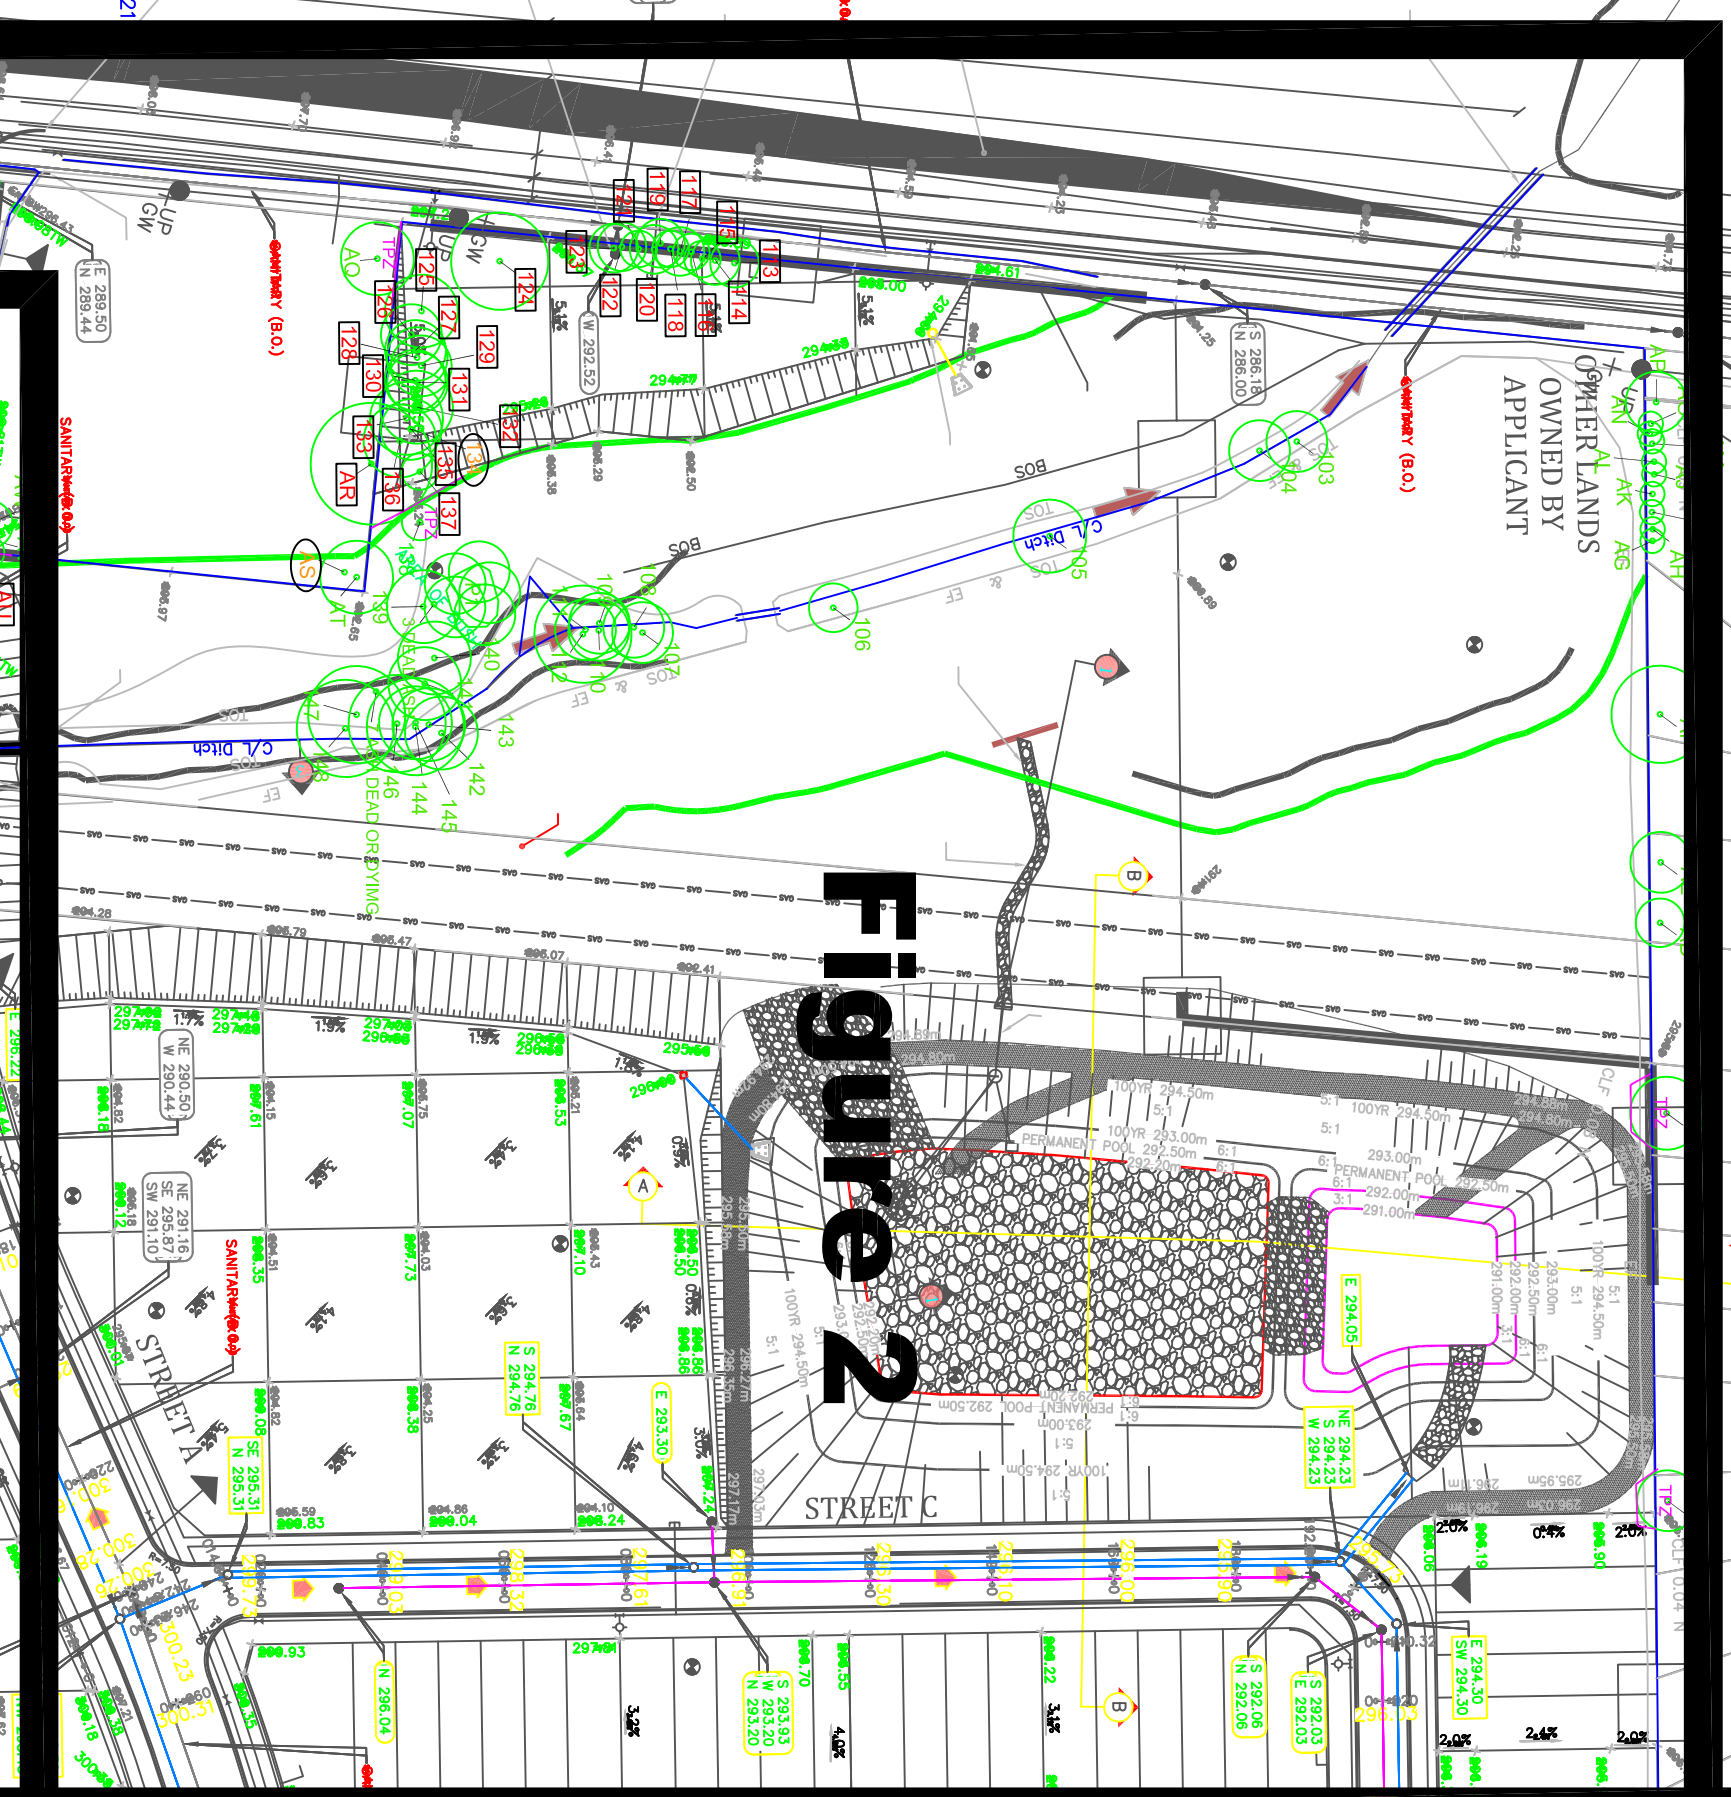


Figure 2

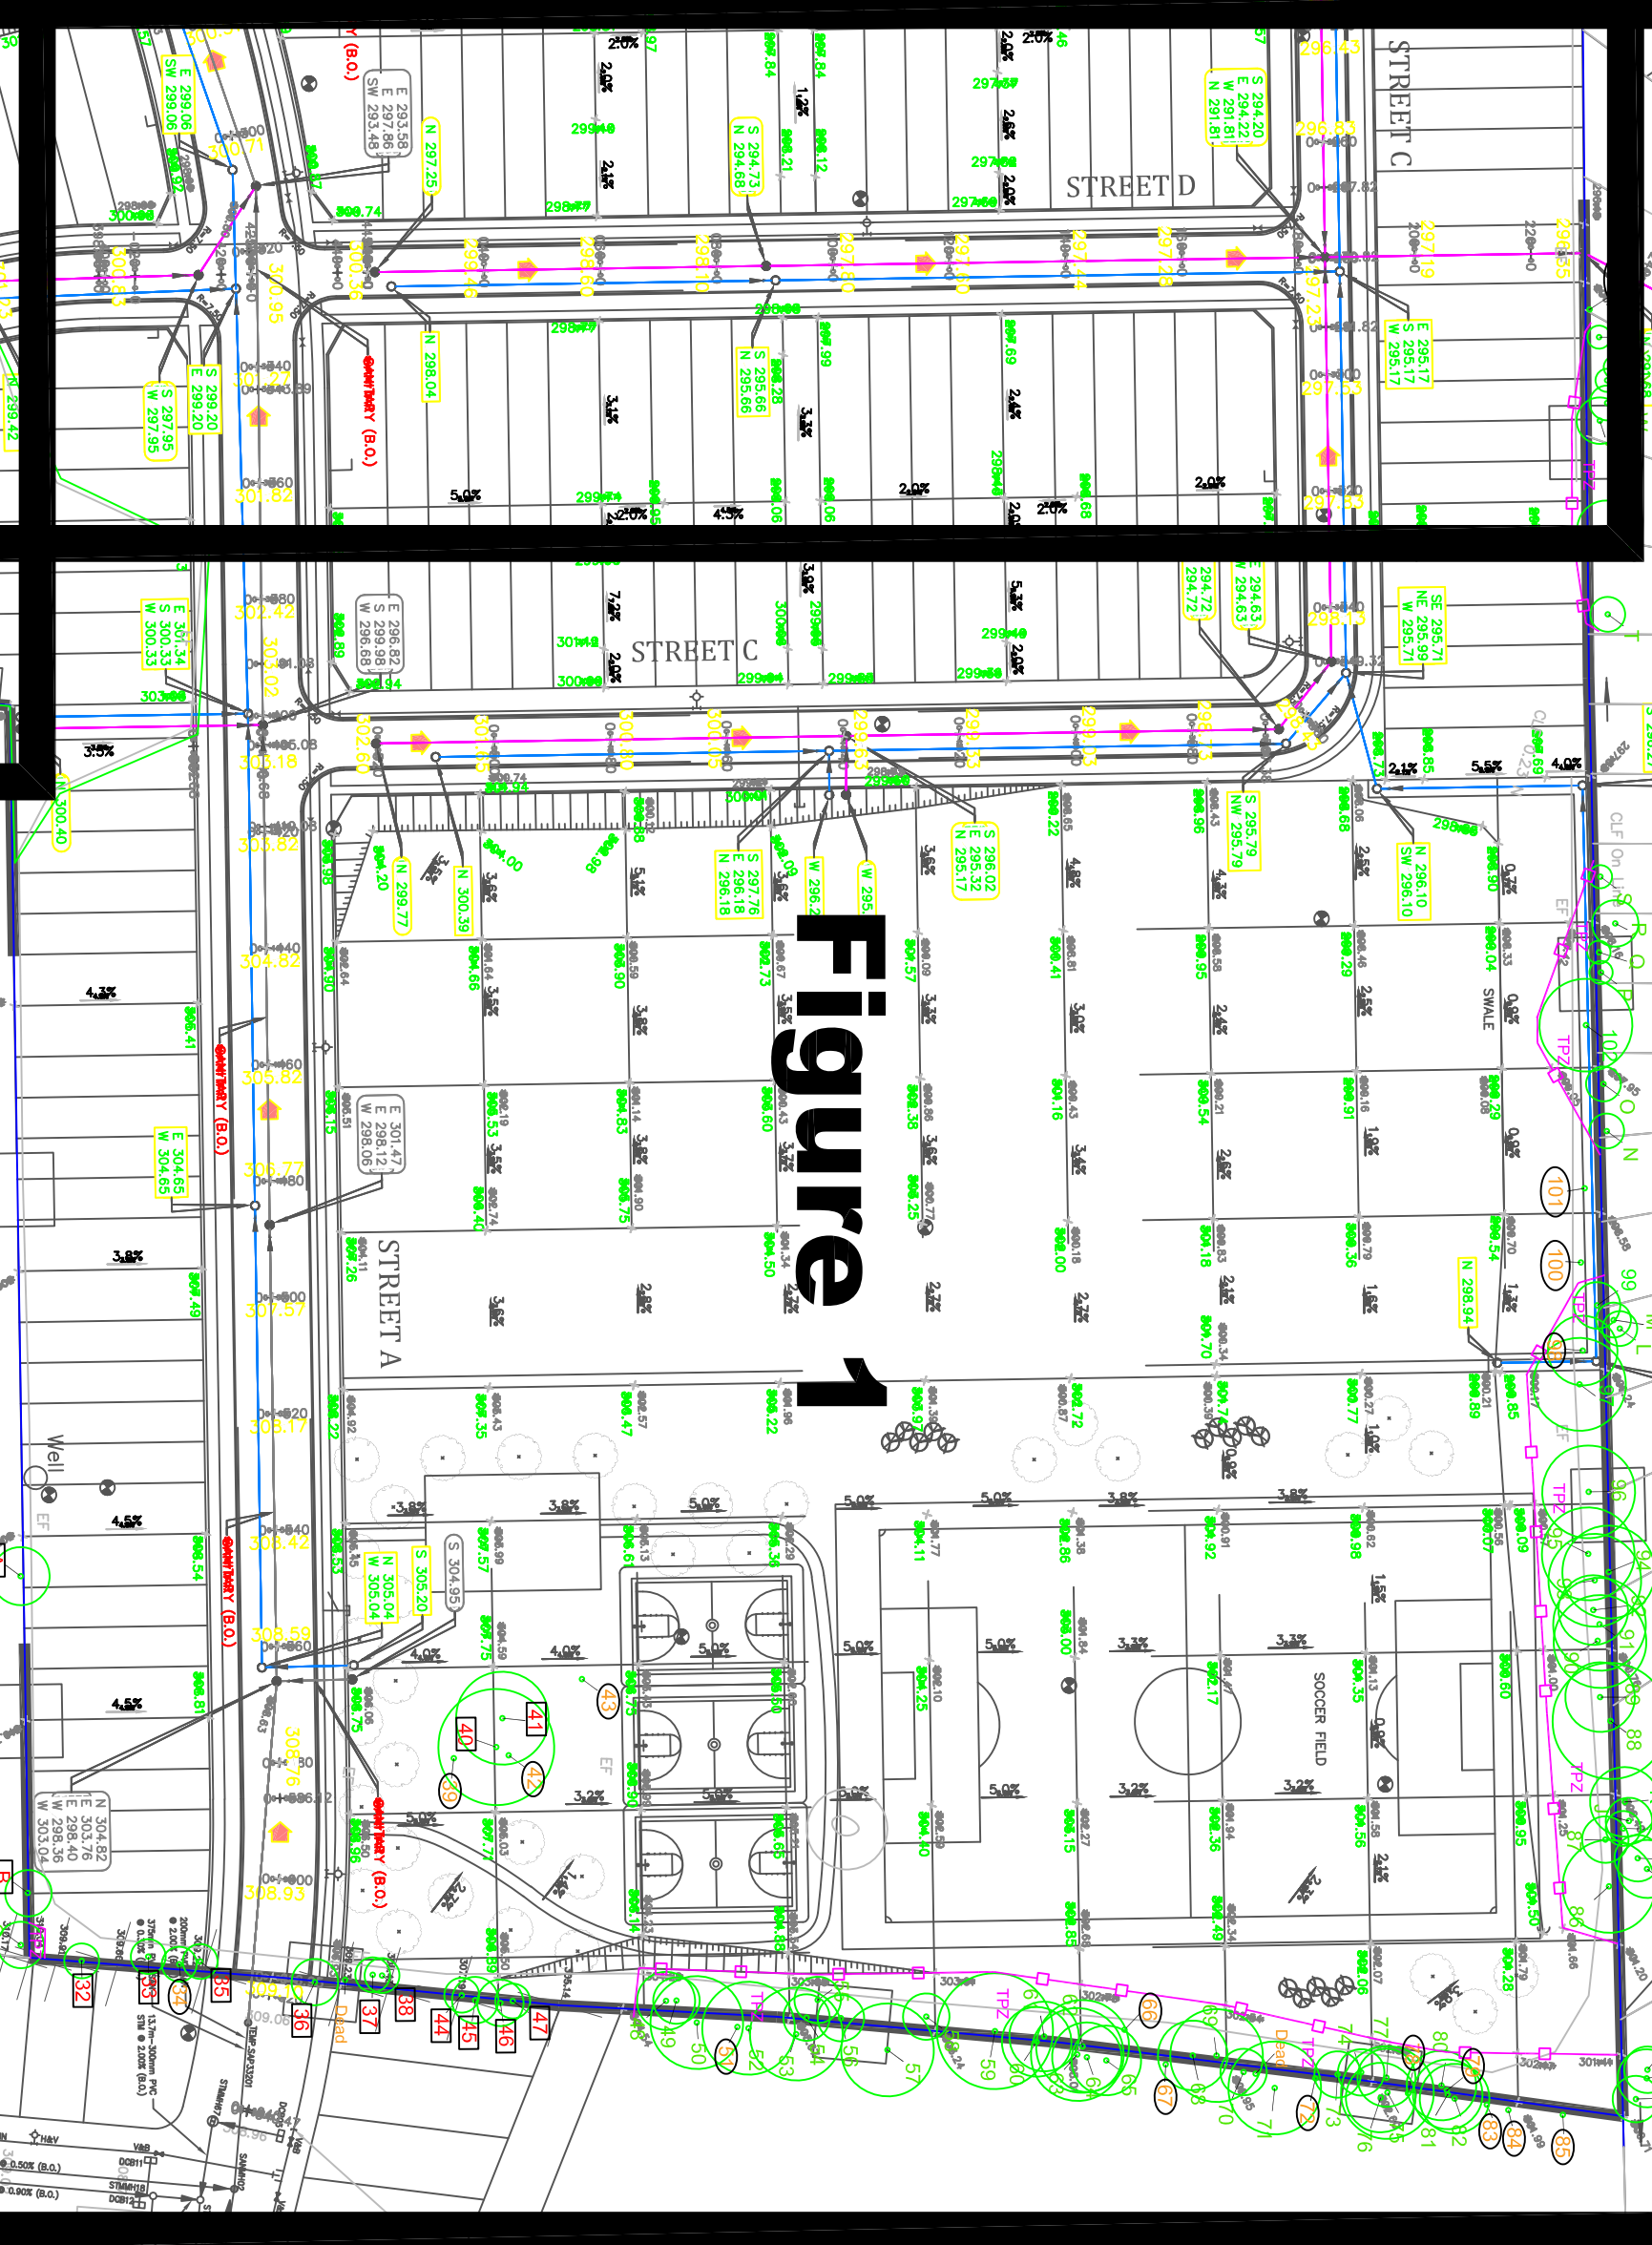


Figure 1


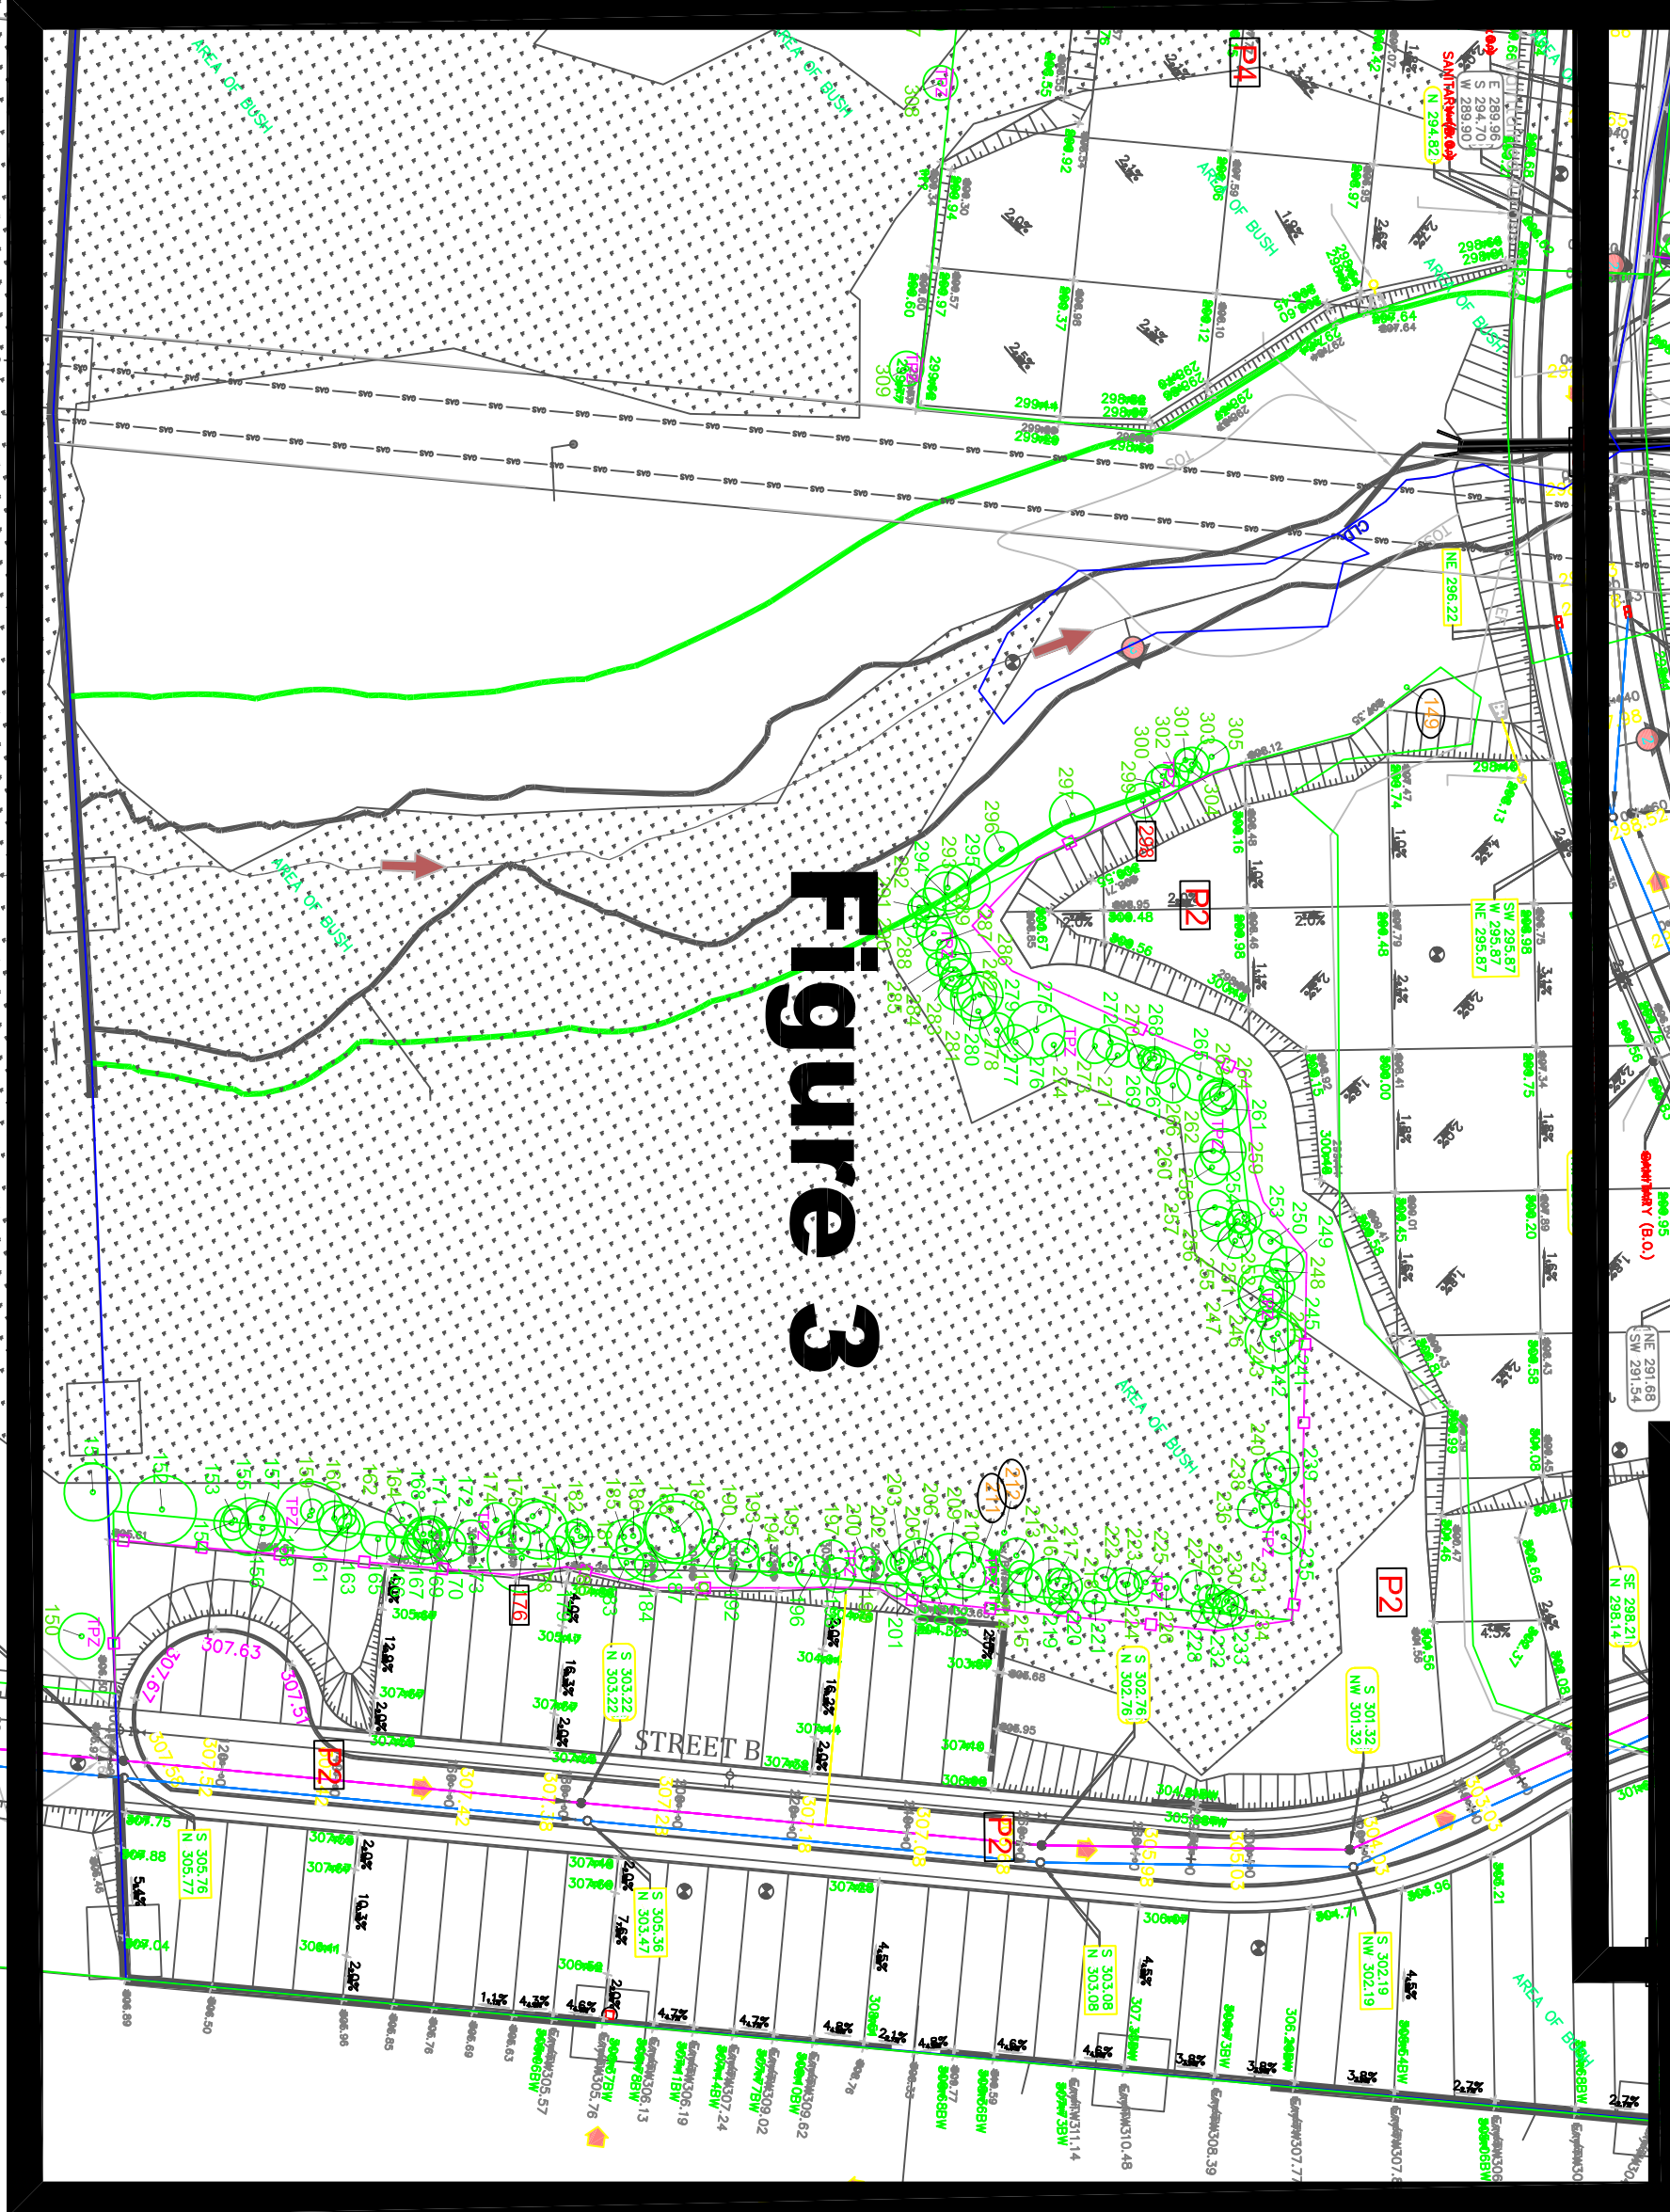


Figure 3

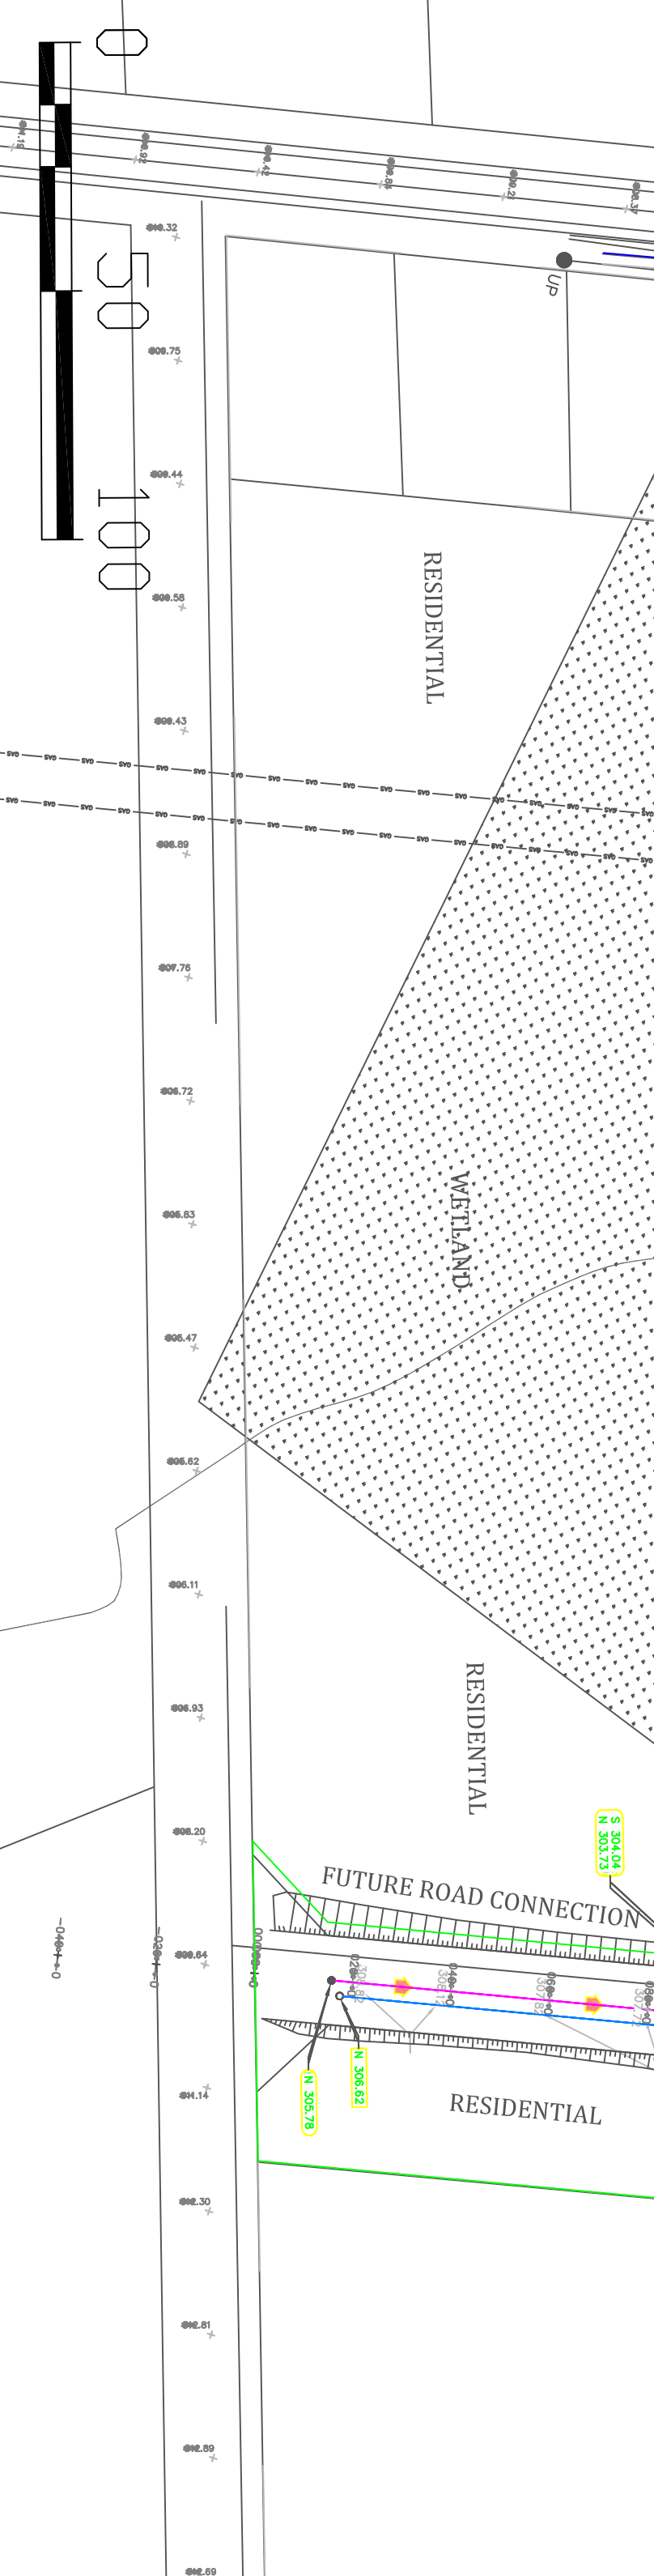

LEGEND


Tree Inventory
Refer to Table 1 of report dated 8 November 2018 and revised 27 November 2018, 14 January 2019, and 24 October 2019. Trees greater than 15cm DBH on and within six metres of the proposed development, and trees of all sizes within the road right-of-way were included in the inventory.

Tree Removals

The removal of 43 individual trees and 3 polygons is required to accommodate the proposed development as indicated with RED labels. The removal of additional 22 trees is recommended regardless of the site plan due to their poor and/or hazardous condition as indicated with ORANGE labels.

Tree Preservation

Preservation of existing 262 individual trees and 1 tree polygon will be possible with appropriate tree protection measures. Trees identified for preservation are indicated with GREEN labels. Tree protection measures will have to be implemented prior to the construction phase (earth works). Minimum tree preservation zones and required tree preservation fencing is indicated in MAGEINTA. Refer to Tree Protection Plan Notes for preservation details.

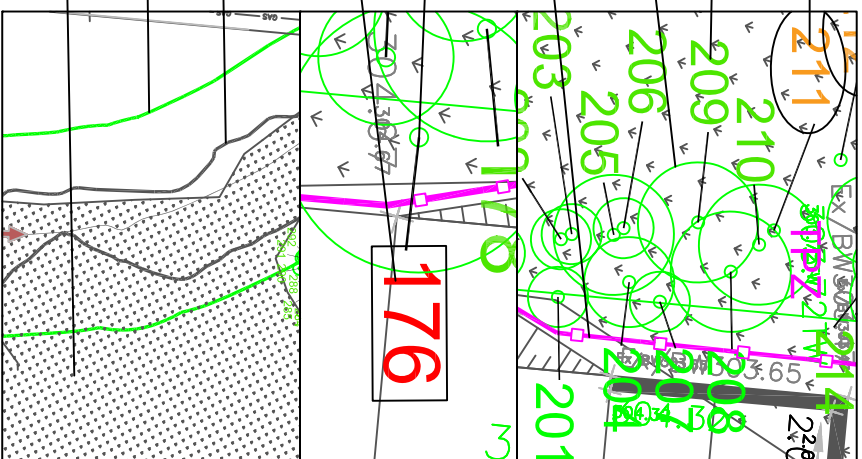

TREE PROTECTION PLAN NOTES

Prior to site disturbance the owner must confirm that no migratory birds are making use of the site or nesting. The owner must ensure that the works are in accordance with the Migratory Bird Convention Act and that no migratory bird nests will be impacted by the proposed work. It is the applicant's responsibility to discuss potential tree injury of trees on situated property lines with their neighbours. Should such trees be injured to the point of being dealt with in civil court or through negotiation. The applicant would be required to replace such trees to the satisfaction of the City of Barrie.

TREE PROTECTION ZONE: No construction activity including grade changes, surface treatments or excavations of any kind is permitted within the area identified on the Tree Protection Plan or Site Plan as a Tree Protection Zone (TPZ). No root cutting is permitted. No earthwork is permitted within the TPZ. Grade changes are not permitted within established TPZ. The areas identified as a TPZ must remain undisturbed at all times.

TREE PROTECTION BARRIERS:

For City-owned Trees:
Tree protection barriers for trees situated on the City road allowance where visibility must be maintained at 2.7 x 4' width. All supports and bracing should minimize damage to roots outside the TPZ. Where some fill or excavation has to be temporarily located near a tree protection barrier, plywood must be used to ensure no material enters the TPZ. If the TPZ needs to be reduced to facilitate construction access, the tree protection barrier must be maintained at a lesser distance and the exposed TPZ protected with plywood and wood chips. This must first be done by the City of Barrie.

For trees on private property situated on or adjacent to construction sites:
Tree protection barriers must be installed around trees to be protected using plywood clad hoarding or an equivalent approved by the City of Barrie. All supports and bracing should minimize damage to roots outside the TPZ. All such supports and bracing should minimize damage to roots outside the TPZ.

ARBOREAL/CULTURAL WORK:
Any roots or branches which extend beyond the TPZ indicated on this plan which require pruning, must be pruned by a qualified arborist or other tree professional as approved by the City of Barrie. All pruning of tree roots and branches must be in accordance with good arboricultural standards. Roots located outside the TPZ that have received approval from the City of Barrie to be removed, must be removed within the TPZ. The applicant must ensure the TPZ is not crossed. This will allow a proper pruning cut and splitting of the roots. The arborist/professional retained to carry out crown or root pruning must contact the City of Barrie no less than 48 hours prior to conducting any specified work.

No.	Issue/Revisions	Date	By
1	Report Submission	8 Nov. 18	KH
2	Report Revision	27 Nov. 18	KH
3	Report Revision	14 Jan. 19	KH
4	Report Revision	24 Oct. 19	KH

Base Data: Rodney Geyer (topo); WHBC Planning (site plan)



1461 Lakeshore Road West
PO Box 1287 Lakeshore V PO
L2S 0A7 Ontario L4K 0B3
E: contact@kuntzforestry.ca
web: www.kuntzforestry.ca

Client:
DiPocé (Imnissi) Inc.
17/5 Sun Pac Boulevard, Unit 1A
Brampton, Ontario L6S 5Z6

Proprietary
DiPocé Subdivision
Barrie, Ontario

Existing Conditions, Proposed Site Plan
Tree Inventory and Preservation Plan

Project P-1821
Date 8 November 2018
Scale 1:500

LEGEND



Tree Inventory
Refer to Table 1 of report dated 8 November 2019 and revised 27 November 2019, 14 January 2019 and 24 October 2019. Trees greater than 15cm DBH on and within six metres of the proposed development, and trees of all sizes within the road right-of-way were included in the inventory.

Tree Removals

The removal of 43 individual trees and 3 polygons is required to accommodate the proposed development as indicated with RED labels. The removal of additional 22 trees is recommended regardless of the site plan due to their poor and/or hazardous condition as indicated with ORANGE labels.

Tree Preservation
Preservation of remaining 262 individual trees and 1 tree polygon will be possible with appropriate tree protection measures. Trees identified for preservation are indicated with GREEN labels. Tree protection measures will have to be implemented prior to the construction phase (earth works). Minimum preservation zones as required preservation fencing is shown in red in MAEHTA. Refer to Tree Protection Plan Add-on for preservation details.

Tree Label (ORANGE) in oval removal recommended
Tree Label (GREEN) preservation recommended
Deline (GREEN CIRCLE)
Required Tree Preservation Fencing (thick MAGENTA)

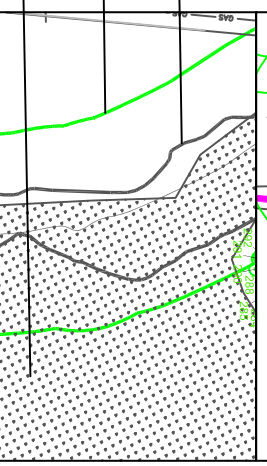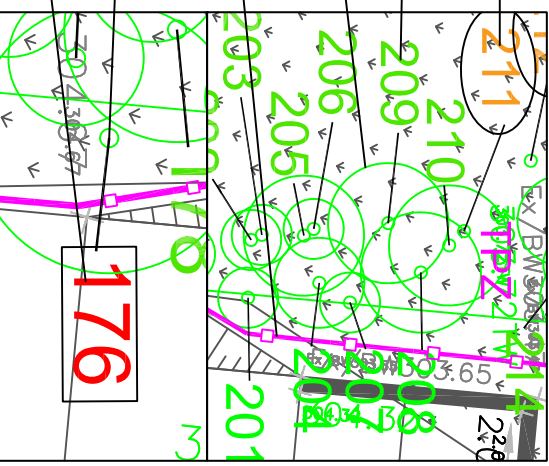

TREE PROTECTION PLAN NOTES

Prior to site disturbance the owner must confirm that no migratory birds are making use of the site for nesting. The owner must ensure that the works are in conformance with the Migratory Bird Convention Act and that no migratory bird nests will be impacted by the proposed work. It is the applicant's responsibility to discuss potentially the injury of trees on situated property lines with their neighbours. Should such trees be injured to the point of being dead, the applicant must be required to replace them. The applicant would be required to replace such trees to the satisfaction of the City of Barrie.

TREE PROTECTION ZONE: No construction activity including grade changes, surface treatments or excavations of any kind is permitted within the area identified on the Tree Protection Plan or Site Plan as a Tree Protection Zone (TPZ). No root cutting is permitted. No excavation is permitted within the TPZ. Grade changes are not permitted within the established TPZ. The area(s) identified as a TPZ must remain undisturbed at all times.

TREE PROTECTION BARRIERS:

For City-owned Trees:
The protection barriers for trees situated on the City road allowance where visibility must be maintained in a 27 x 4' width shall be established. All supports and bracing used to secure the barrier should be located outside the TPZ. All supports and bracing should minimize damage to roots outside the TPZ. Where some fill or excavate has to be temporarily located near a tree protection barrier, plywood must be used to ensure no material enters the TPZ. If the TPZ needs to be reduced to facilitate construction access, the tree protection barrier must be maintained at a lesser distance and the exposed TPZ protected with plywood and wood chips. This must first be approved by the City of Barrie.
For trees on private property situated on or adjacent to construction sites:
Tree protection barriers must be installed around trees to be protected using plywood clad hatching or an equivalent approved by the City of Barrie. All supports and bracing to safely secure the barrier should be outside the TPZ. All such supports and bracing should minimize damage to roots outside the TPZ.

Prior to the commencement of any site activity the tree protection barriers specified on this plan must be installed and used as construction access, storage or staging areas. The tree protection zones must not be used as construction access, storage or staging areas. The tree protection barriers must remain in effective condition until all activities including indicia are completed. Written notice must be provided to the City of Barrie prior to the removal of the tree protection barriers.
ARBOREAL WORK:
Any root or branches which extend beyond the TPZ indicated on this plan which require pruning must be pruned by a qualified arborist or other tree professional as approved by the City of Barrie. All pruning of tree roots and branches must be in accordance with good arborescultural standards. Stumps located outside the TPZ that have been approved from the arborist must remain in place until approved by the City of Barrie. All pruning of tree roots must be completed. This will allow a proper pruning cut and prevent the decay of the roots. The arborist must be notified of any pruning work. All pruning work must be completed by the City of Barrie no less than 48 hours prior to conducting any specified work.

No.	Issue/Revisions	Date	By
1	Report Submission	8 Nov. 18	KH
2	Report Revision	27 Nov. 18	KH
3	Report Revision	14 Jan. 19	KH
4	Report Revision	24 Oct. 19	KH

Base Data: Rodney Geyer (topo); WHGC Planning (site plan)



1461 Lakeshore Road West
PO Box 1587 Lakeshore, ON L8K 6B3
1-269-3777
www.kuntzforestry.ca


Client:
DiPonce (Imniffil) Inc.
1715 Sun Pac Boulevard, Unit 1A
Brampton, Ontario L6S 5Z6

Proprietary:
DiPonce Subdivision
Barrie, Ontario

Existing Conditions, Proposed Site Plan
Tree Inventory and Preservation Plan

Project: P1821
Date: 8 November 2018
Scale: 1:500

Figure: 3

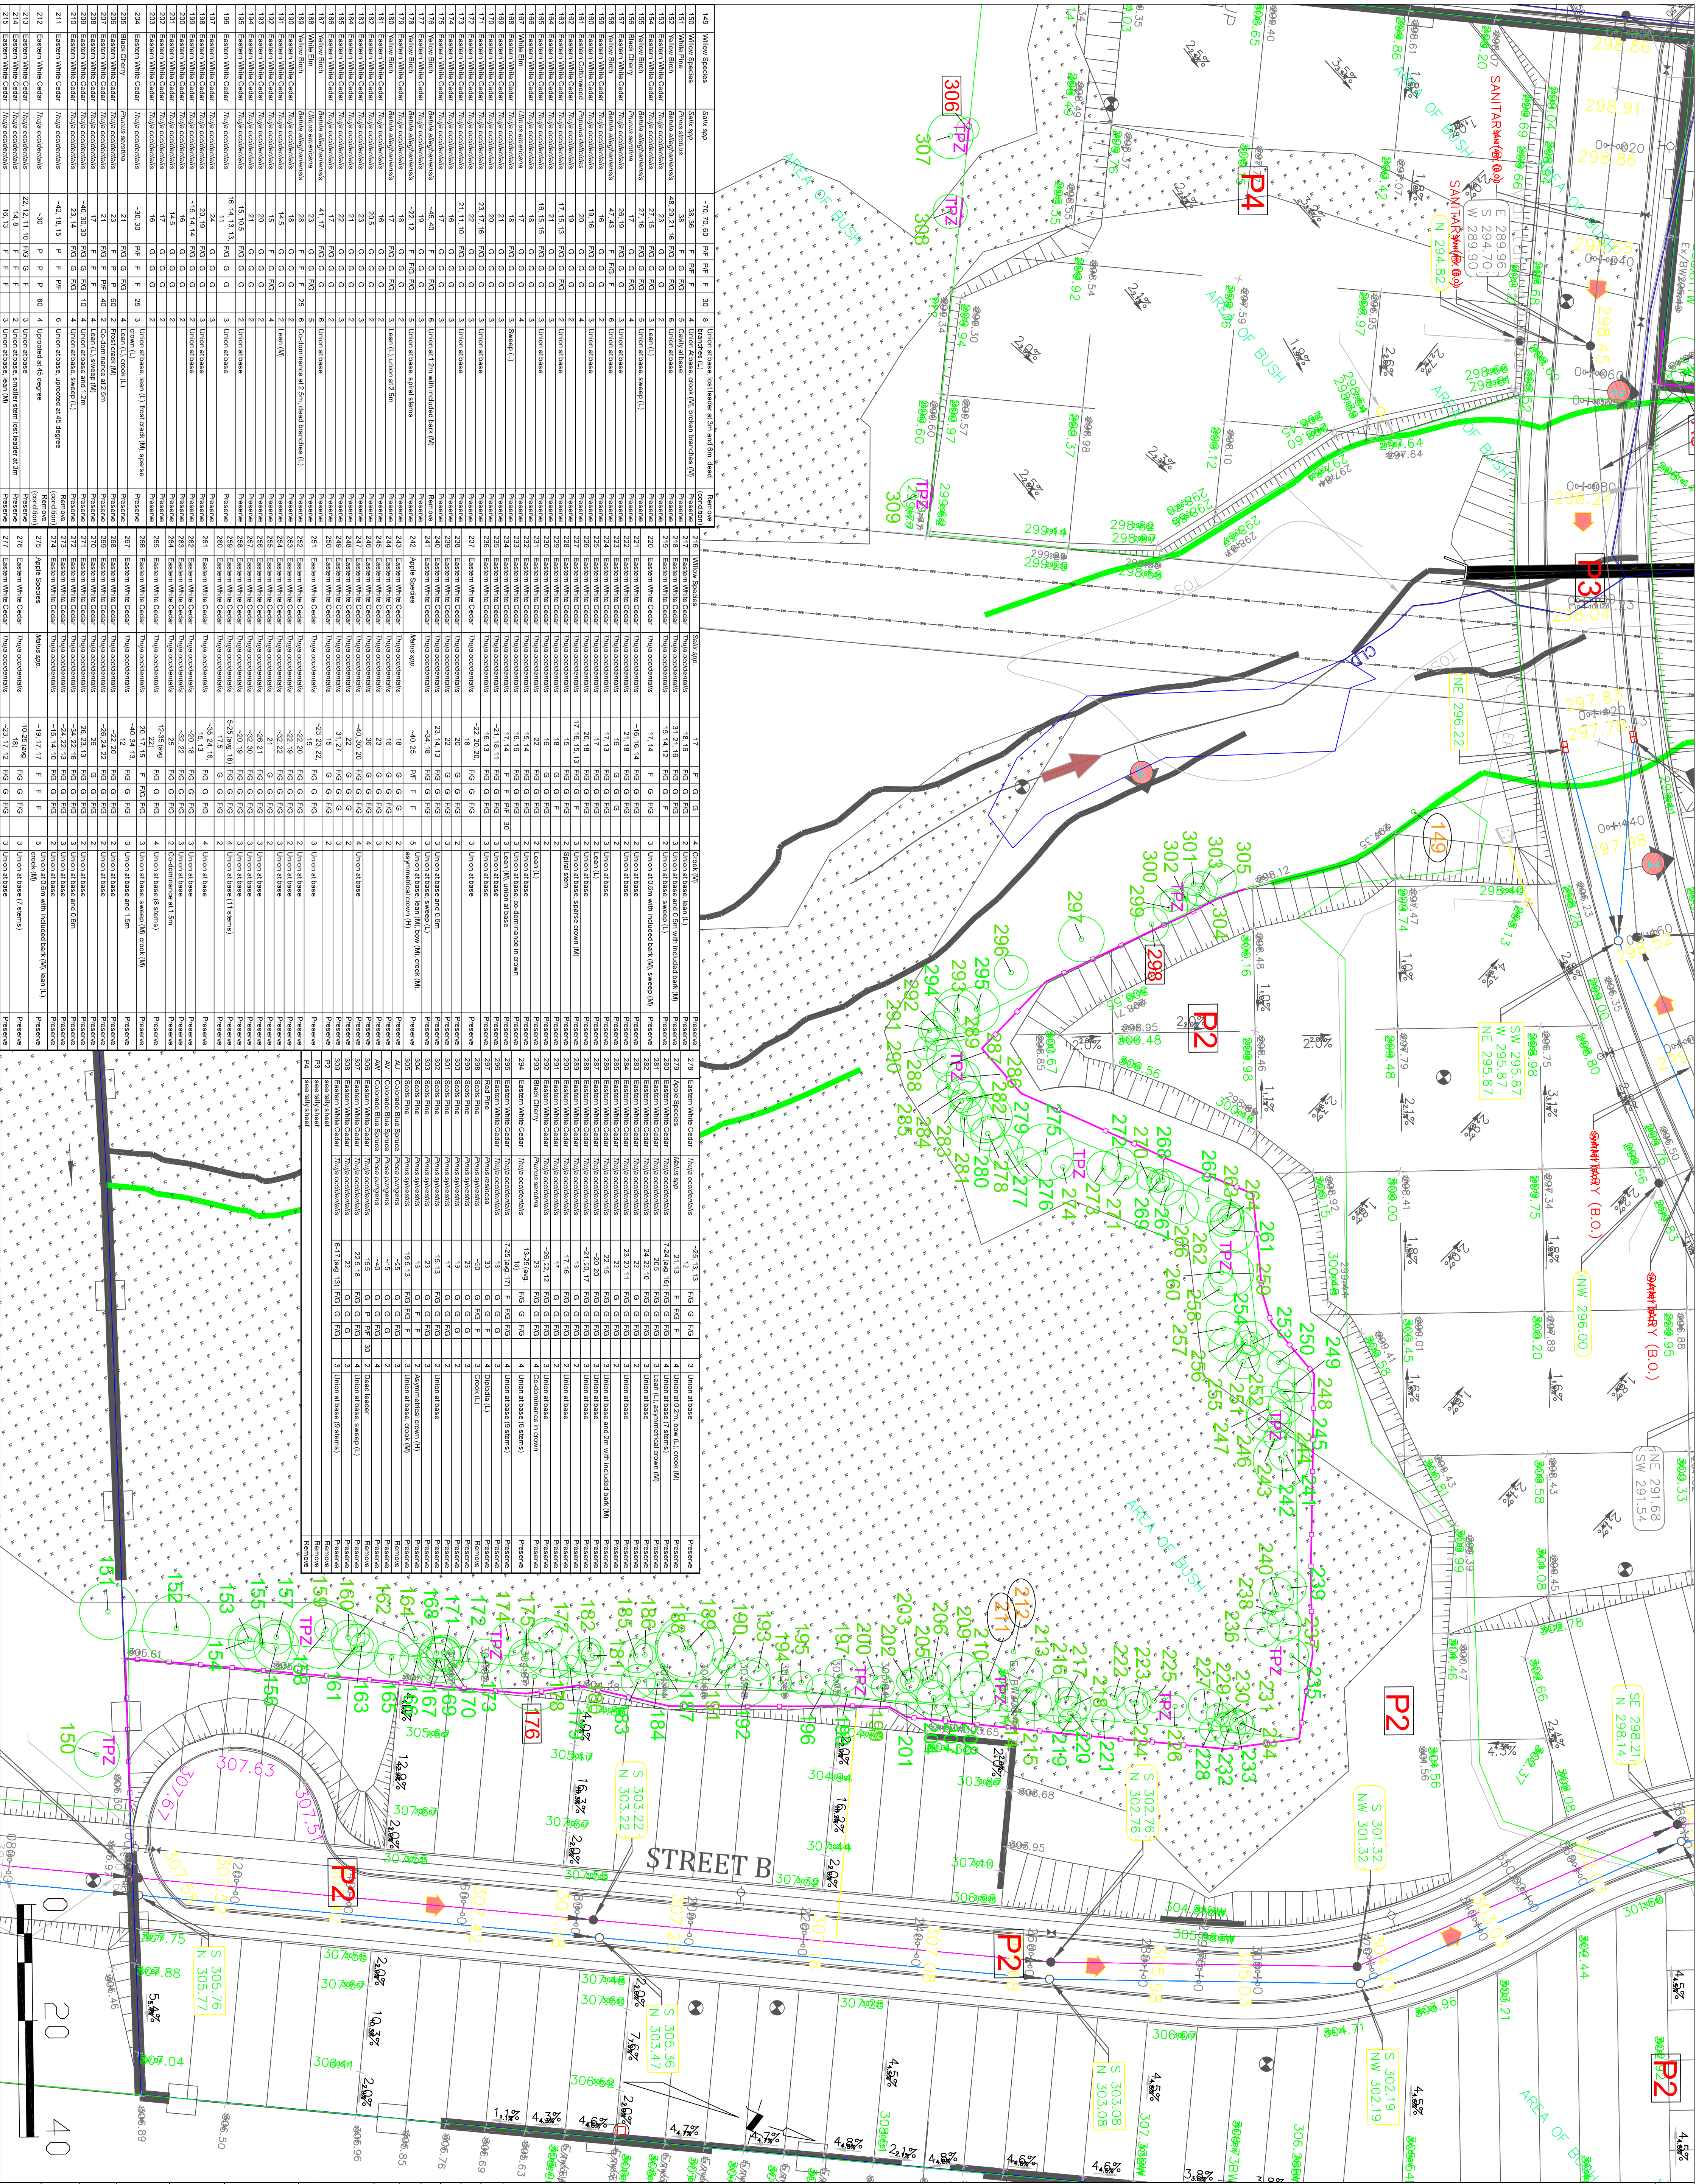

140	White Stakes	Site app	-70, 80, 90	P	P	P	P	3	5	8	10	12	
141	White Stakes	Site app	-80, 90, 100	P	P	P	P	3	5	8	10	12	
142	White Stakes	Site app	-90, 100, 110	P	P	P	P	3	5	8	10	12	
143	White Stakes	Site app	-100, 110, 120	P	P	P	P	3	5	8	10	12	

216	White Stakes	Site app	-10, 15	F	G	G	3	1	1	

151	White Stakes	Site app	-10, 70, 80	P	P	P	P	3	5	8	10	12	48
-----	--------------	----------	-------------	---	---	---	---	---	---	---	----	----	-----	-----	----