



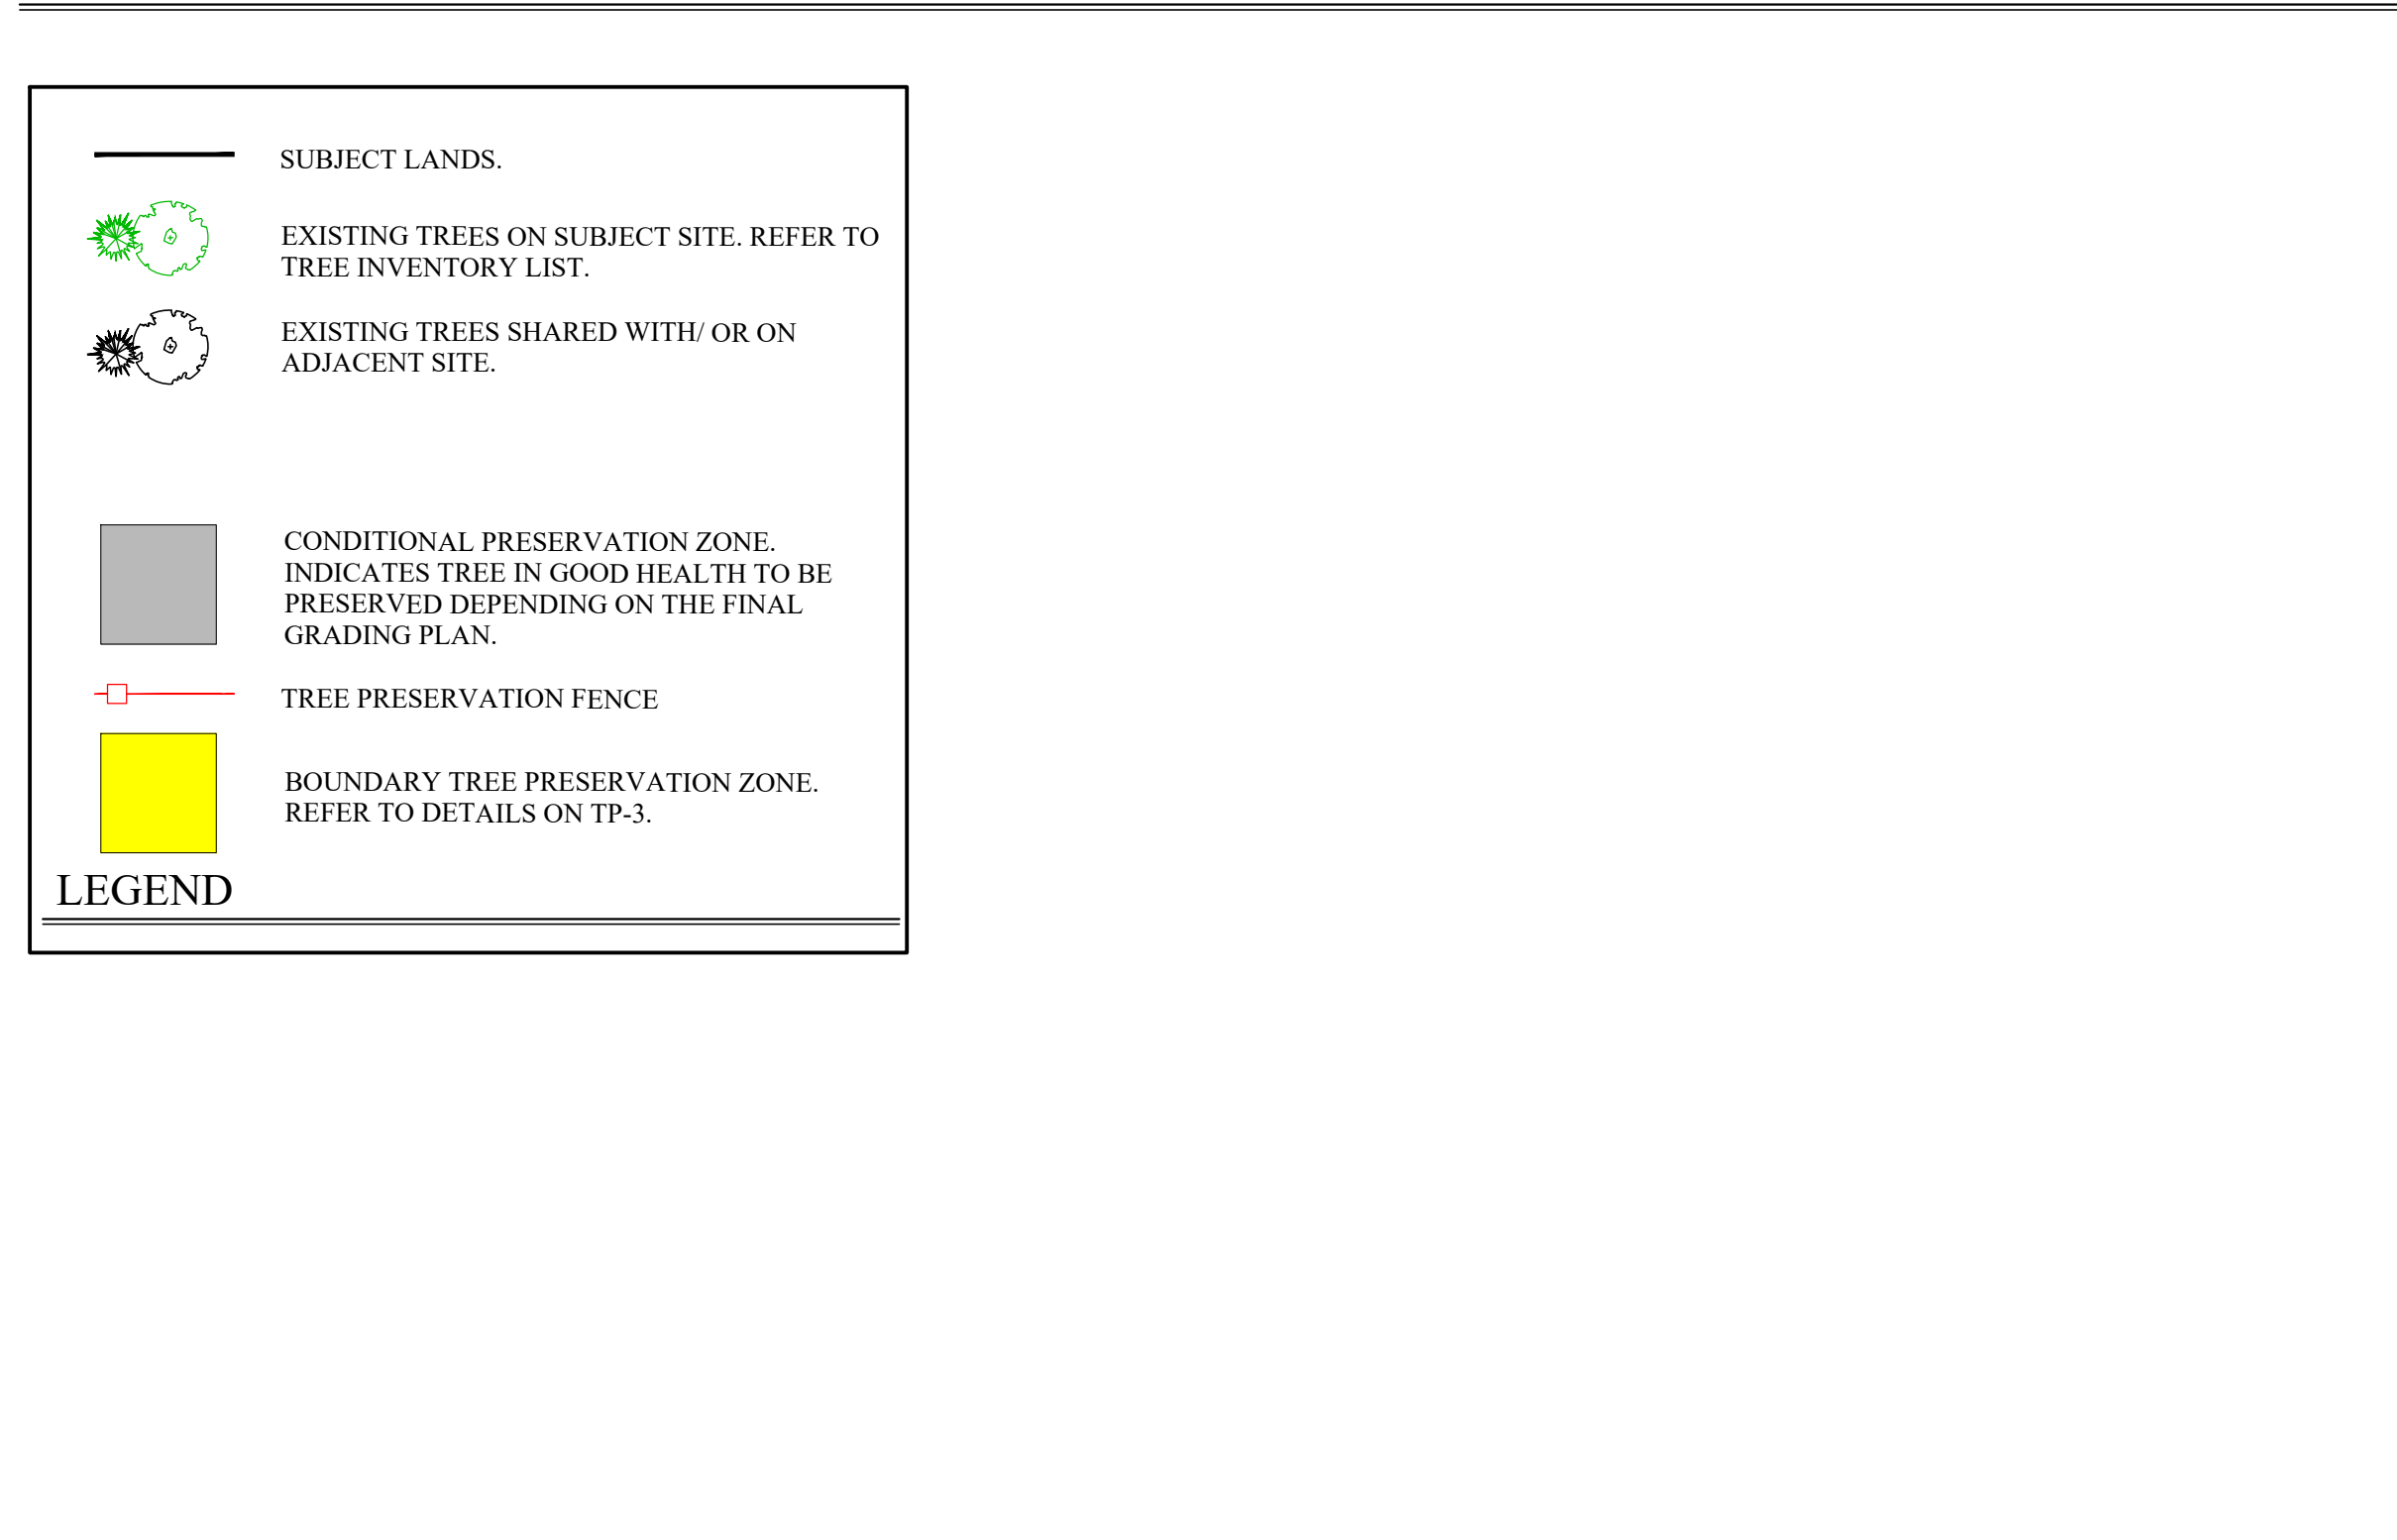

| Tree # | Nr. of trees | Botanical Name       | Forest Value | Sensitivity to changes |                | Proximity to development | Preserv Value | Preserv level |
|--------|--------------|----------------------|--------------|------------------------|----------------|--------------------------|---------------|---------------|
|        |              |                      |              | Maturity               |                |                          |               |               |
| 1      | 1            | Acer saccharum       | High         | Mature                 | Very Sensitive | 5m on adjacent site      | High          | 1             |
| 10     | 1            | Quercus rubra        | High         | Mature                 | Very Sensitive | 0.8m on adjacent site    | High          | 1             |
| 11     | 1            | Quercus rubra        | High         | Immature               | Very Sensitive | 0.2m to PL               | Medium        | 2             |
| 12     | 1            | Quercus rubra        | High         | Mature                 | Very Sensitive | 3m on adjacent site      | High          | 1             |
| 13     | 1            | Viburnum spp         | Low          | Immature               | Tolerant       | 1m on adjacent site      | High          | 1             |
| 14     | 1            | Tsuga canadensis     | High         | Mature                 | Very Sensitive | 0.5m on adjacent site    | High          | 1             |
| 15     | 1            | Quercus rubra        | High         | Mature                 | Very Sensitive | 1.5m on adjacent site    | High          | 1             |
| 16     | 1            | Viburnum spp         | Low          | Immature               | Tolerant       | 2m on adjacent site      | High          | 1             |
| 17     | 1            | Pyrus spp            | Low          | Immature               | Sensitive      | 0.5m on adjacent site    | High          | 1             |
| 18     | 1            | Syringa spp          | Low          | Immature               | Tolerant       | 0.5m on adjacent site    | High          | 1             |
| 19,20  | 2            | Acer platanoides     | Medium       | Immature               | Intermediate   | 0.5m on adjacent site    | High          | 1             |
| 21     | 1            | Acer saccharum       | High         | Mature                 | Very Sensitive | 0.8m to PL               | Medium        | 2             |
| 22     | 1            | Acer saccharum       | High         | Mature                 | Very Sensitive | 0.7m to PL               | Medium        | 2             |
| 23     | 1            | Acer saccharum       | High         | Mature                 | Very Sensitive | 2m to PL                 | Medium        | 2             |
| 24     | 1            | Acer saccharum       | High         | Mature                 | Very Sensitive | 0.4m to PL               | Medium        | 2             |
| 25     | 1            | Tilia americana      | Medium       | Mature                 | Very Sensitive | 2m to PL                 | Medium        | 2             |
| 26     | 2            | Acer saccharum       | High         | Mature                 | Very Sensitive | 2m to PL                 | Medium        | 2             |
| 27     | 1            | Ostrya virginiana    | High         | Mature                 | Very Sensitive | 1.8m to PL               | Medium        | 2             |
| 28     | 2            | Acer saccharum       | High         | Mature                 | Very Sensitive | 2m to PL                 | Medium        | 2             |
| 29     | 1            | Ostrya virginiana    | High         | Mature                 | Very Sensitive | 2.5m to PL               | Medium        | 2             |
| 30     | 1            | Acer saccharum       | High         | Mature                 | Very Sensitive | 0.75m to PL              | Medium        | 2             |
| 31     | 1            | Fagus grandifolia    | High         | Immature               | Very Sensitive | 2.5m to PL               | Medium        | 2             |
| 32     | 1            | Ostrya virginiana    | High         | Mature                 | Very Sensitive | 1.8m to PL               | Medium        | 2             |
| 32     | 3            | Acer saccharum       | High         | Mixed                  | Very Sensitive | 1.4m to PL               | Medium        | 2             |
| 33     | 1            | Acer saccharum       | High         | Immature               | Very Sensitive | 1.8m to PL               | Medium        | 2             |
| 34     | 1            | Ostrya virginiana    | High         | Immature               | Very Sensitive | 3m to PL                 | Medium        | 2             |
| 35     | 1            | Acer saccharum       | High         | Mature                 | Very Sensitive | 1.6m to PL               | Medium        | 2             |
| 36     | 1            | Ostrya virginiana    | High         | Mature                 | Very Sensitive | 2.7m to PL               | Medium        | 2             |
| 37     | 1            | Acer saccharum       | High         | Mature                 | Very Sensitive | 0.5m to PL               | Medium        | 2             |
| 38     | 1            | Acer saccharum       | High         | Mature                 | Very Sensitive | 1m to PL                 | Medium        | 2             |
| 39     | 1            | Acer saccharum       | High         | Mature                 | Very Sensitive | 2m to PL                 | Medium        | 2             |
| 40     | 1            | Acer saccharum       | High         | Mature                 | Very Sensitive | 1.5m to PL               | Medium        | 2             |
| 41     | 1            | Acer saccharum       | High         | Mature                 | Very Sensitive | 2m to PL                 | Medium        | 2             |
| 42     | 2            | Acer saccharum       | High         | Mature                 | Very Sensitive | 2m to PL                 | Medium        | 2             |
| 43     | 1            | Fraxinus americana   | Medium       | Mature                 | Intermediate   | 1.2m to PL               | Medium        | 2             |
| 44     | 1            | Acer saccharum       | High         | Mature                 | Very Sensitive | 2m to PL                 | Medium        | 2             |
| 45     | 1            | Acer saccharum       | High         | Mature                 | Very Sensitive | 3m to PL                 | Medium        | 2             |
| 46     | 2            | Acer saccharum       | High         | Mature                 | Very Sensitive | 2m to PL                 | Medium        | 2             |
| 47     | 1            | Acer saccharum       | High         | Mature                 | Very Sensitive | 1.2m to PL               | Medium        | 2             |
| 48     | 1            | Acer saccharum       | High         | Immature               | Very Sensitive | 1m to PL                 | Medium        | 2             |
| 49     | 1            | Acer saccharum       | High         | Mature                 | Very Sensitive | 3m to PL                 | Medium        | 2             |
| 50     | 1            | Acer saccharum       | High         | Immature               | Very Sensitive | 1.7m to PL               | Medium        | 2             |
| 51     | 1            | Fagus grandifolia    | High         | Mature                 | Very Sensitive | 2.7m to PL               | Medium        | 2             |
| 52     | 1            | Acer saccharum       | High         | Mature                 | Very Sensitive | 3m to PL                 | Medium        | 2             |
| 53     | 1            | Acer saccharum       | High         | Immature               | Very Sensitive | 3m to PL                 | Medium        | 2             |
| 54     | 1            | Acer saccharum       | High         | Immature               | Very Sensitive | 3.5m to PL               | Medium        | 2             |
| 55     | 1            | Acer saccharum       | High         | Immature               | Very Sensitive | 5.5m to PL               | Medium        | 2             |
| 56     | 1            | Tilia americana      | Medium       | Mature                 | Very Sensitive | 5.5m to PL               | Medium        | 2             |
| 57     | 1            | Acer saccharum       | High         | Immature               | Very Sensitive | 7m to PL                 | Medium        | 2             |
| 58     | 5            | Robinia pseudoacacia | Low          | Immature               | Sensitive      | 3m to PL                 | Medium        | 2             |
| 59     | 1            | Acer saccharum       | High         | Mature                 | Very Sensitive | 6m to PL                 | Medium        | 2             |
| 60     | 1            | Fraxinus americana   | Medium       | Mature                 | Intermediate   | 6m to PL                 | Medium        | 2             |
| 61     | 1            | Robinia pseudoacacia | Low          | Immature               | Sensitive      | 2m to PL                 | Medium        | 2             |
| 62     | 1            | Fraxinus americana   | Medium       | Mature                 | Intermediate   | 9.5m to PL               | Medium        | 2             |
| 63     | 1            | Acer saccharum       | High         | Mature                 | Very Sensitive | 7.5m to PL               | Medium        | 2             |
| 64     | 1            | Tilia americana      | Medium       | Mature                 | Very Sensitive | 6.5m to PL               | Medium        | 2             |
| 65     | 1            | Fraxinus americana   | Medium       | Mature                 | Intermediate   | 3m to PL                 | Medium        | 2             |
| 66     | 1            | Acer saccharum       | High         | Mature                 | Very Sensitive | 5m to PL                 | Medium        | 2             |
| 67     | 1            | Acer saccharum       | High         | Mature                 | Very Sensitive | 7m to PL                 | Medium        | 2             |
| 68     | 1            | Acer saccharum       | High         | Mature                 | Very Sensitive | 2.5m PL                  | Medium        | 2             |
| 69     | 1            | Acer saccharum       | High         | Mature                 | Very Sensitive | 4m to PL                 | Medium        | 2             |
| 70     | 1            | Acer saccharum       | High         | Immature               | Very Sensitive | 0.8m to PL               | Medium        | 2             |
| 71     | 1            | Acer saccharum       | High         | Immature               | Very Sensitive | 1.6m to PL               | Medium        | 2             |
| 72     | 1            | Fraxinus americana   | Medium       | Immature               | Intermediate   | 1m to PL                 | Medium        | 2             |
| 73     | 1            | Fraxinus americana   | Medium       | Mature                 | Intermediate   | 1.5m to PL               | Medium        | 2             |
| 74     | 1            | Ulmus americana      | Low          | Immature               | Intermediate   | 0.3m to PL               | Medium        | 2             |
| 75     | 2            | Quercus rubra        | High         | Immature               | Very Sensitive | 1.5m to PL               | Medium        | 2             |
| 76     | 2            | Acer saccharum       | High         | Mature                 | Very Sensitive | 1m to PL                 | Medium        | 2             |

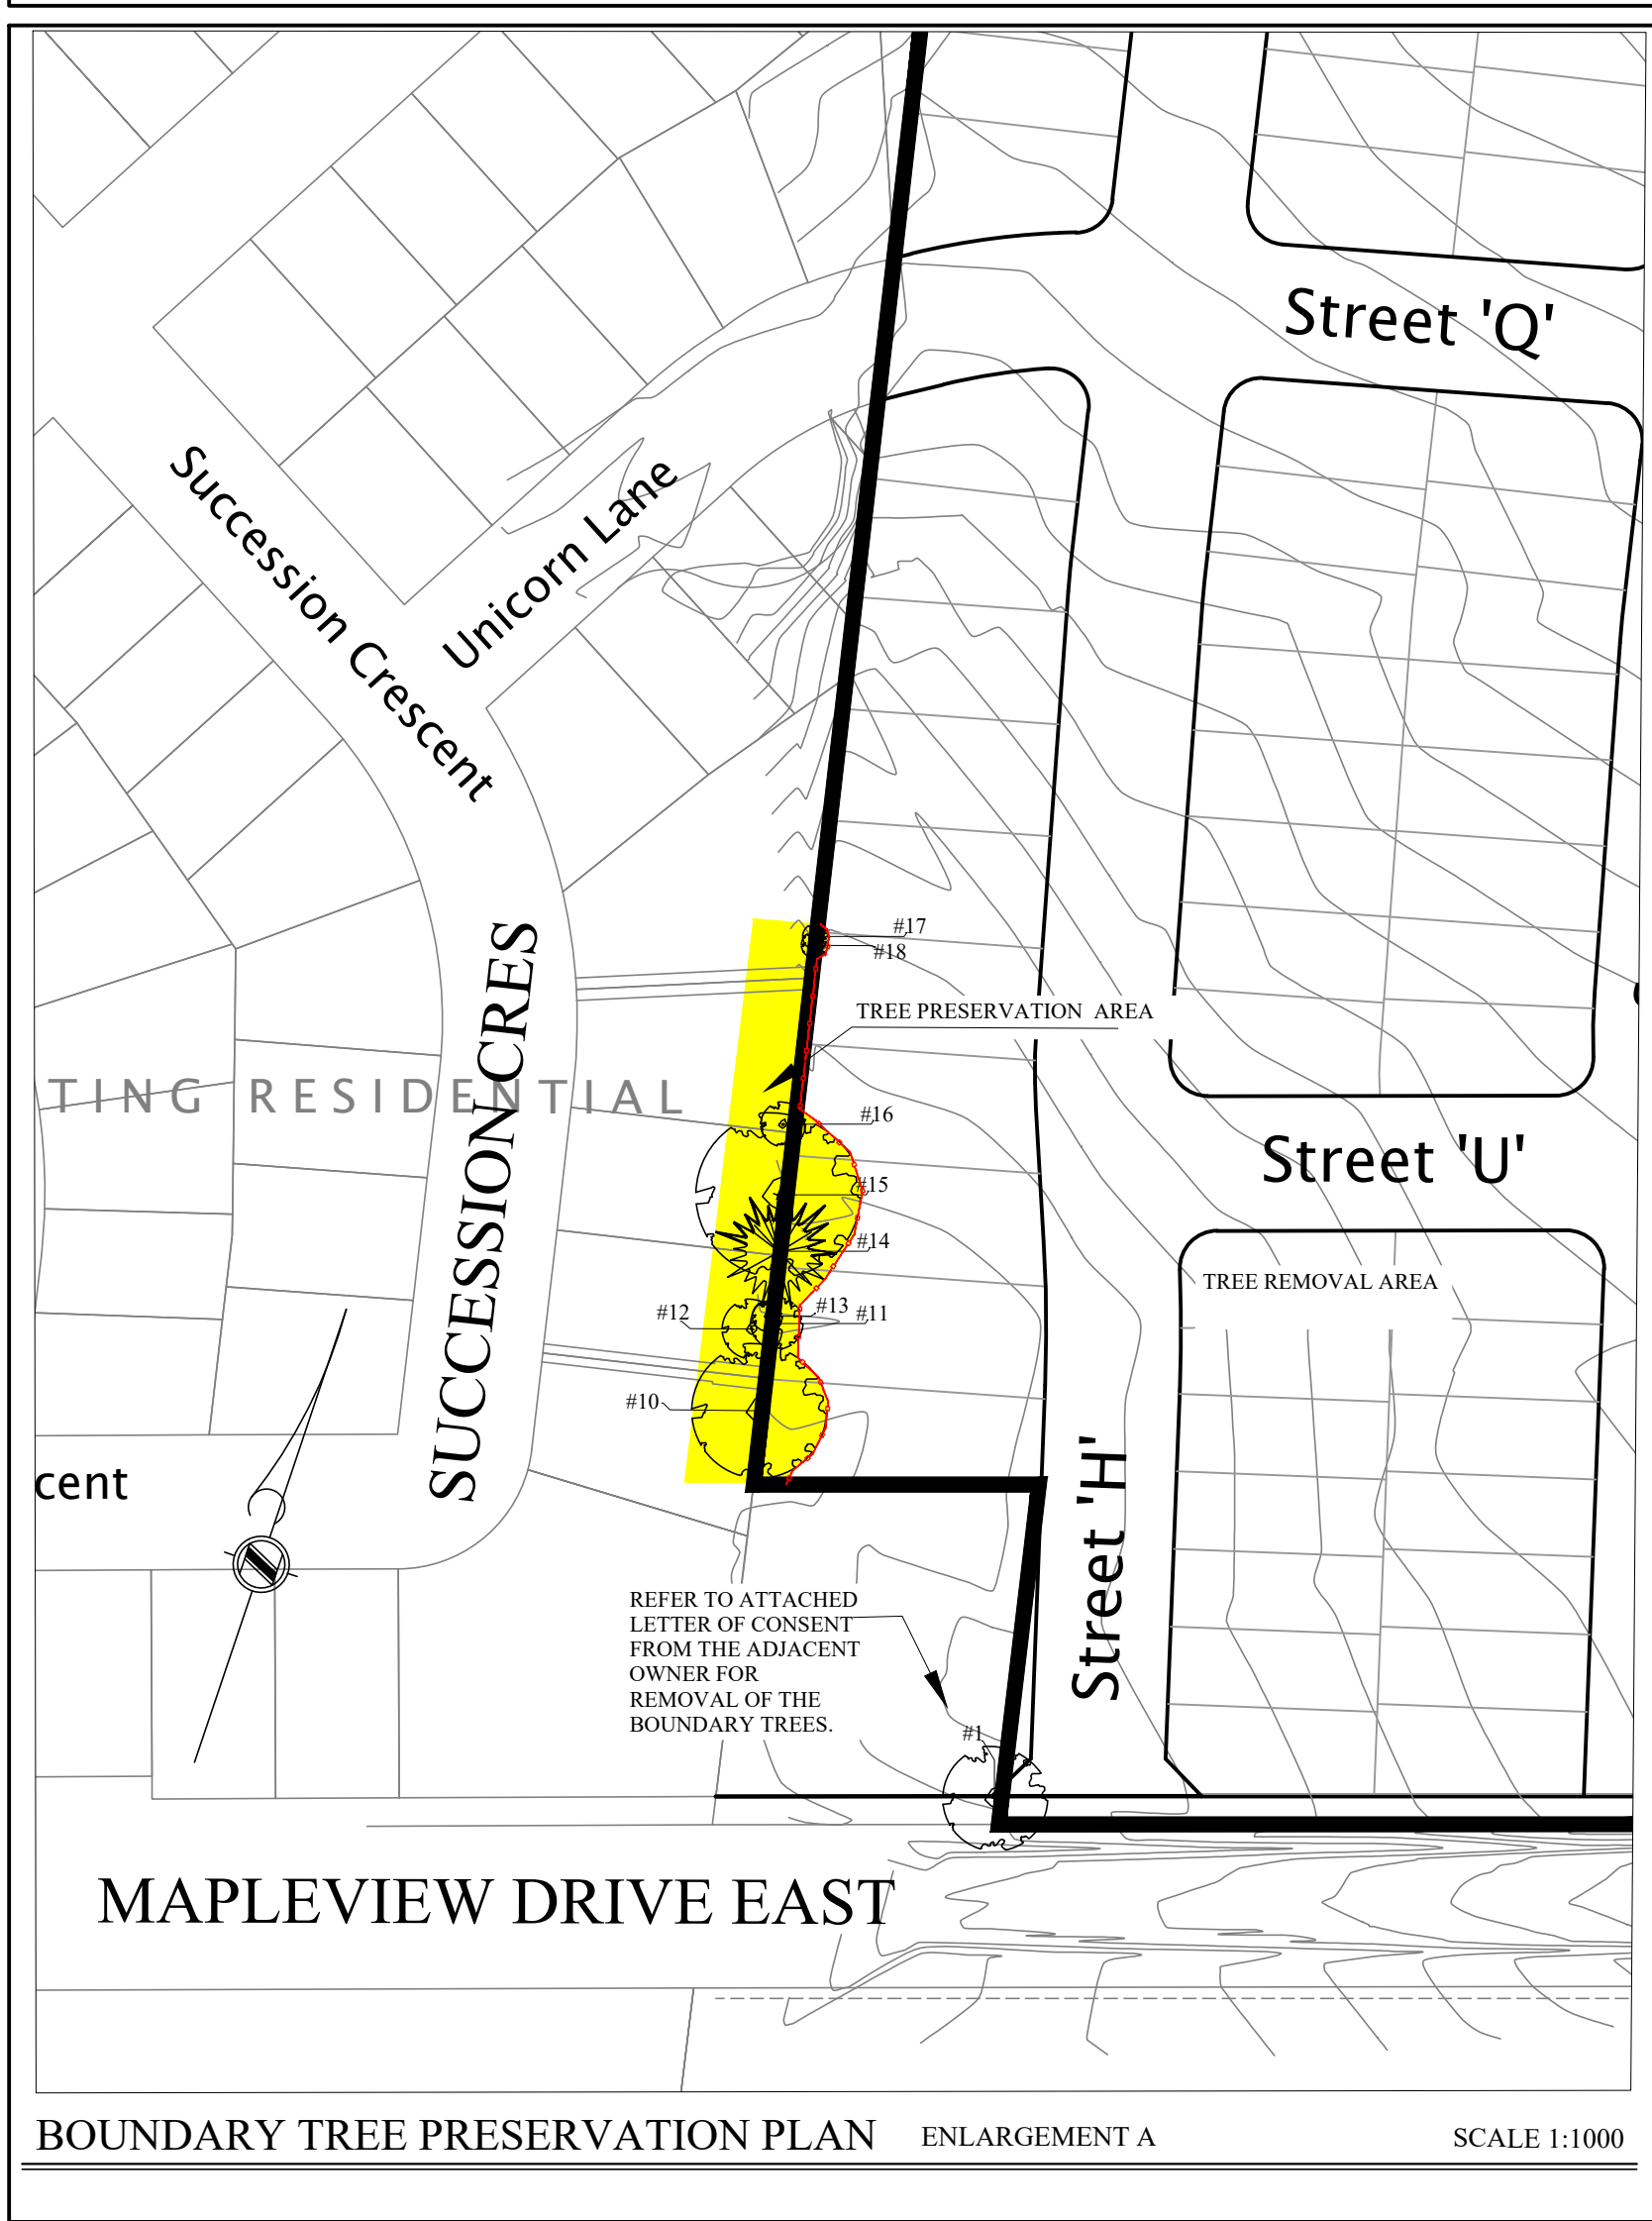

# GENERAL NOTES

CONTRACTOR IS RESPONSIBLE FOR ALL LOCATES INCLUDING ALL UNDERGROUND SERVICES PRIOR TO ANY EXCAVATION OR INSTALLATIONS. THE CONTRACTOR IS REQUIRED TO NOTIFY THE VARIOUS UTILITY COMPANIES 48 HOURS PRIOR TO THE COMMENCEMENT OF ANY WORK.

ANY ACCOMPANYING DOCUMENTATION RELATING TO THE LANDSCAPE PLAN AND/OR PRESERVATION PLAN SUCH AS TENDER DOCUMENTS AND CHANGE NOTICES ARE TO BE ENDORSED BY JOHN D. BELL ASSOCIATES LIMITED PRIOR TO THE BEGINNING OF ANY SITE WORKS. IN THE EVENT THAT OF A DISCREPANCY THE DRAWING SHALL BE ASSUMED CORRECT.

IT IS THE RESPONSIBILITY OF THE PERSON OR PERSONS RESPONSIBLE FOR THE CONSTRUCTED WORKS TO NOTIFY THE LANDSCAPE ARCHITECT WHEN PREPARED FOR ANY REQUIRED INSPECTIONS AND SIGN OFFS.

SCHEDULED MEETINGS SHALL TAKE PLACE AT THE CLOSEST MUTUALLY CONVENIENT TIME.

[illegible]

|   |                                      |
|---|--------------------------------------|
| <p>BASE INFORMATION PROVIDED BY:<br/>         The Jones Consulting Group Ltd.<br/>         229 Mapleview Drive East, Unit 1 Barrie, ON L4N 0W5<br/>         Phone (705) 734-2538 ext 294 Fax (705) 734-1056</p> | <p>BASE PLAN REVISED: MARCH 2015</p> |
|---|--------------------------------------|

ALL DRAWINGS AND SPECIFICATIONS ARE INSTRUMENTS OF SERVICE AND ARE THE PROPERTY OF JOHN D. BELL ASSOCIATES LIMITED. DRAWINGS ARE NOT TO BE MODIFIED AND/OR REPRODUCED WITHOUT THE WRITTEN CONSENT OF JOHN D. BELL ASSOCIATES LIMITED. REPRODUCTION OF DRAWINGS OR ANY FORM THEREOF WITHOUT THE CONSENT OF JOHN D. BELL ASSOCIATES LIMITED VIOLATES THE DRAWING AT WHICH TIME JOHN D. BELL ASSOCIATES LIMITED ACCEPTS NO LIABILITY FOR THE DRAWING CONTENT OR WORKS RESULTING FROM SAID REPRODUCTION.

\* DRAWINGS MAY BE REPRODUCED BY MUNICIPAL AND GOVERNMENT AGENCIES RESPONSIBLE FOR APPROVALS FOR THEIR OWN USE. JOHN D. BELL ASSOCIATES RESERVES THE RIGHT TO WITHDRAW ANY DRAWING FROM CIRCULATION AT ANY TIME WITHOUT NOTICE. MUNICIPAL AGENCIES WHETHER APPROVED OR NOT IN THE EVENT THAT ANY DRAWING IS NOT ADOPTED OR REMAINS OUTSTANDING SHALL BE RESPONSIBLE FOR THE PROTECTION OF THE SAME.

IT IS THE RESPONSIBILITY OF THE CONTRACTOR TO VERIFY ALL DIMENSIONS ON THE SITE AND REPORT ANY DISCREPANCIES OR VARIATIONS FROM THE SUPPLIED INFORMATION TO THE LANDSCAPE ARCHITECT WITH THE PROJECT. JOHN D. BELL ASSOCIATES LIMITED IS NOT RESPONSIBLE FOR THE ACCURACY OF SURVEYING, MECHANICAL, ELECTRICAL, ENGINEERING OR ELECTRICAL INFORMATION SHOWN ON THE DRAWING. THE DRAWING IS NOT TO BE USED FOR FURTHER INFORMATION REFER TO APPROPRIATE SURVEY, ARCHITECTURAL, MECHANICAL, ENGINEERING OR ELECTRICAL DRAWINGS PRIOR TO PROCEEDING WITH ANY WORKS.

THIS DRAWING IS NOT TO BE SCALED.

THIS DRAWING IS NOT TO BE USED FOR CONSTRUCTION UNLESS IT HAS BEEN SIGNED AND DATED BY THE LANDSCAPE ARCHITECT.


FOR SITE PLAN APPROVAL ONLY (NOT FOR CONSTRUCTION)

SIGNED \_\_\_\_\_ DATE \_\_\_\_\_

DATE \_\_\_\_\_

PRINT NAME \_\_\_\_\_


SIGNED OWNER/CLIENT \_\_\_\_\_
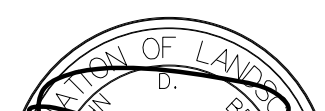
|   |   |
|---|---|
| <p>CITY OF BARRIE</p> <p><b>APPROVED</b></p> <p>DATE _____</p> <p>PRINT NAME _____</p> <p>SIGNED _____</p> <p>ENGINEERING DEPARTMENT</p> |  <p>LANDSCAPE ARCHITECTS STAMP<br/>STAMP AND SIGNATURE VALID IF REPRODUCED</p> |
|---|---|

**JOHN D. BELL ASSOCIATES LTD.**  
*Urban Designers  
 Landscape Architects  
 Site Planners*

274 Burton Ave., Suite 1201  
 Burrie, Ontario  
 L4N 5W4

Fax: 705-722-6660  
 Tel: 705-722-6278

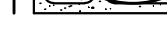

LM Barrie  
2121191 ONTARIO INC.  
BARRIE, ONTARIO

|                    |                 |                      |                     |
|--------------------|-----------------|----------------------|---------------------|
| SCALE:<br>AS SHOWN | DATE:           | DESIGNED BY:<br>S/t  | REVIEWED BY:<br>JDB |
| CITY FILE No.      | OUR FILE REF. # | DRAWN BY:<br>AB./S/t | TP-2                |