



1 Elevation - North
A302 1 : 100

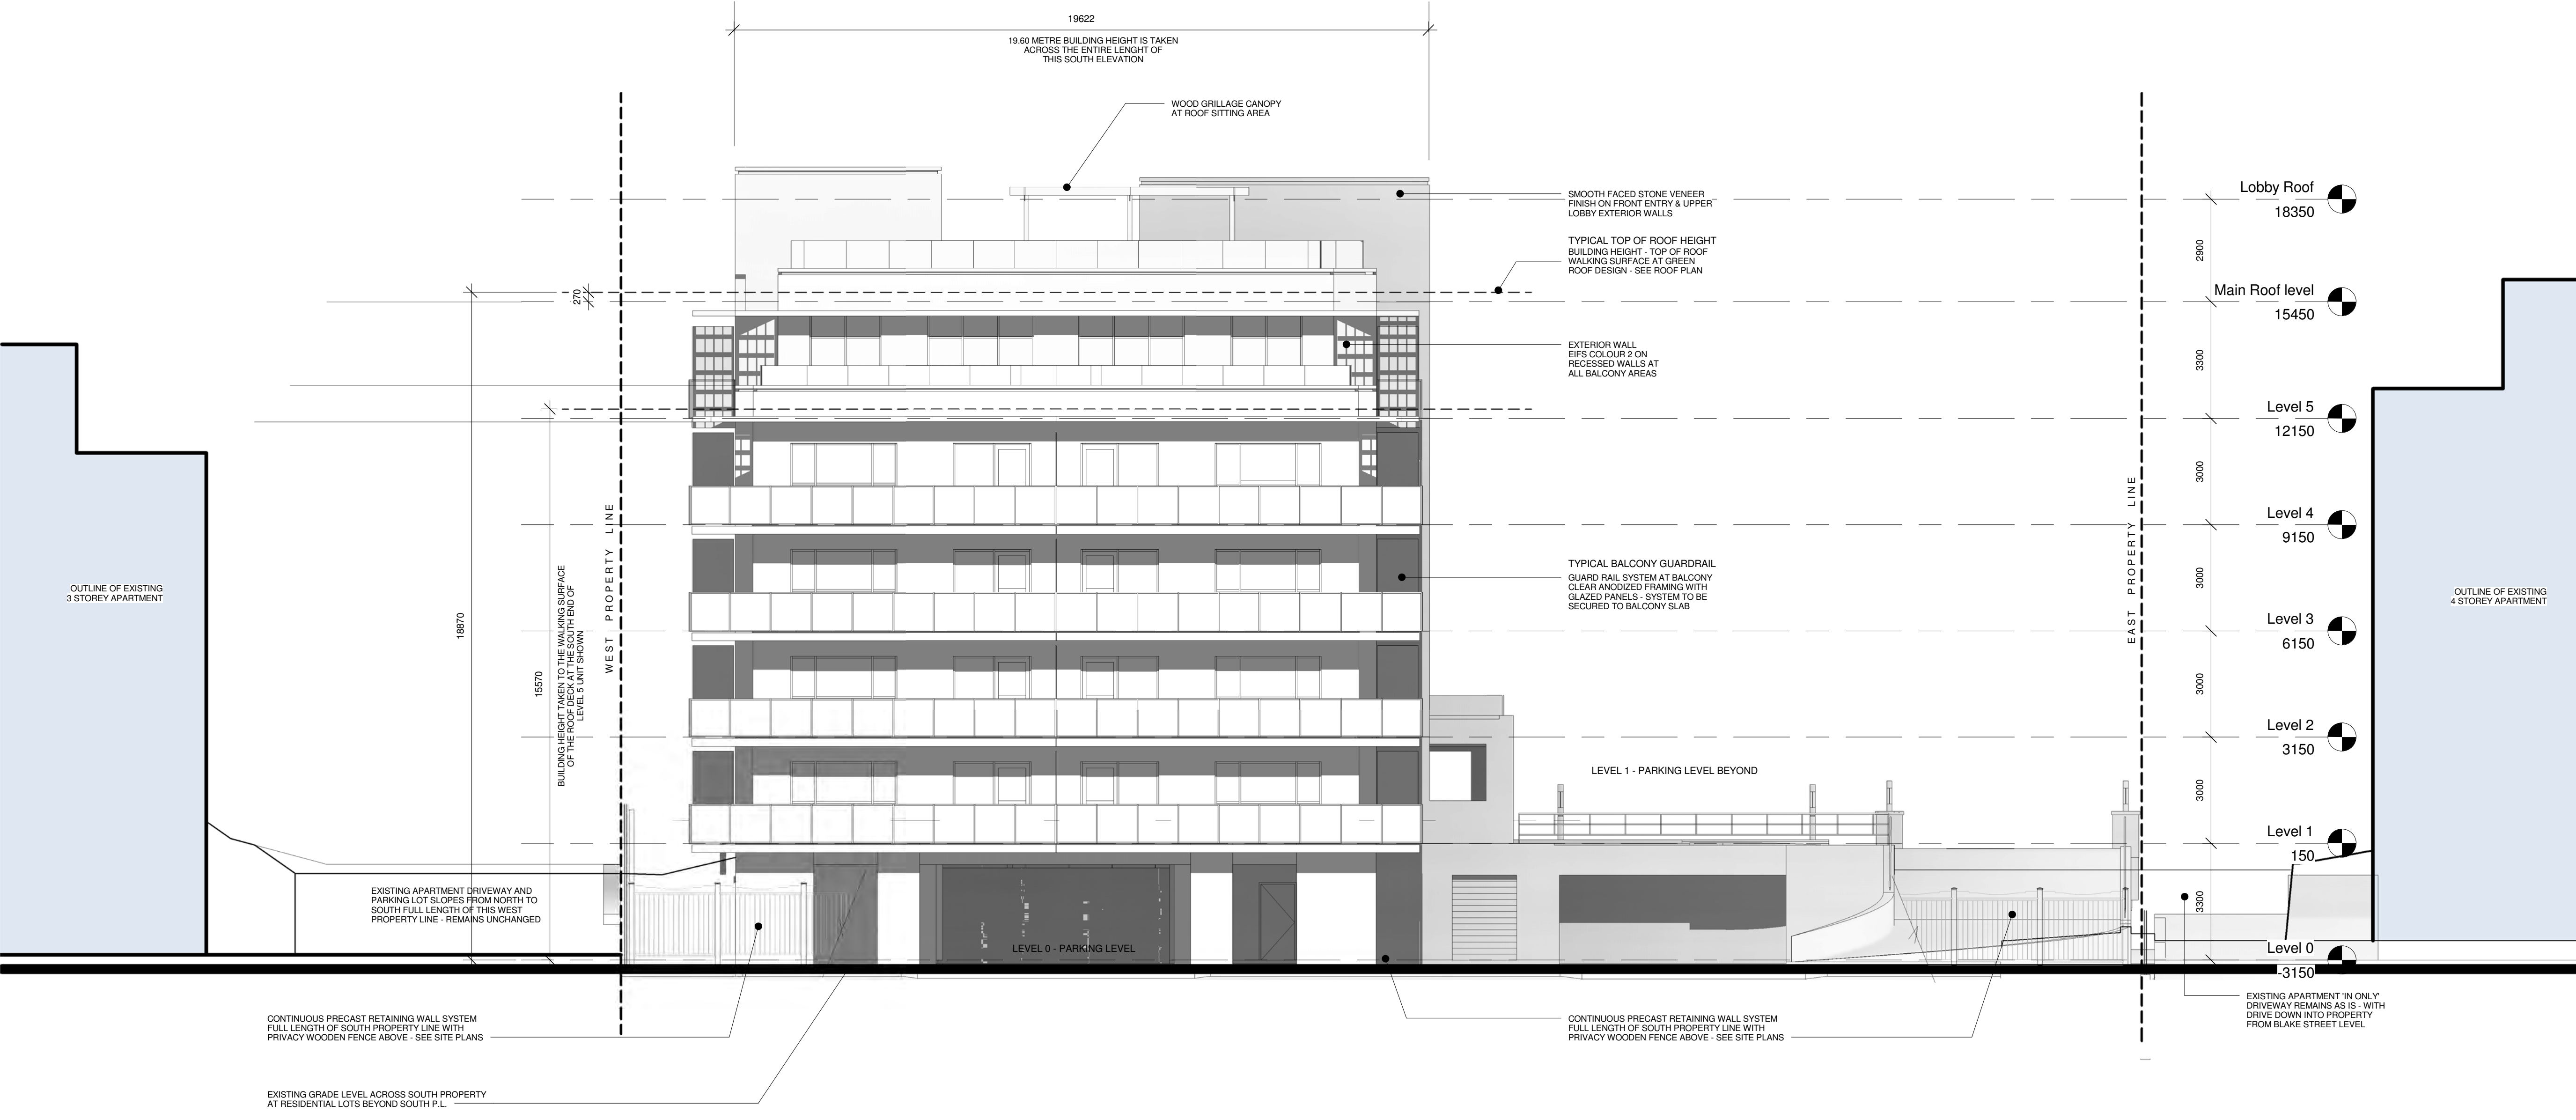


2 Elevation - South
A302 1 : 100

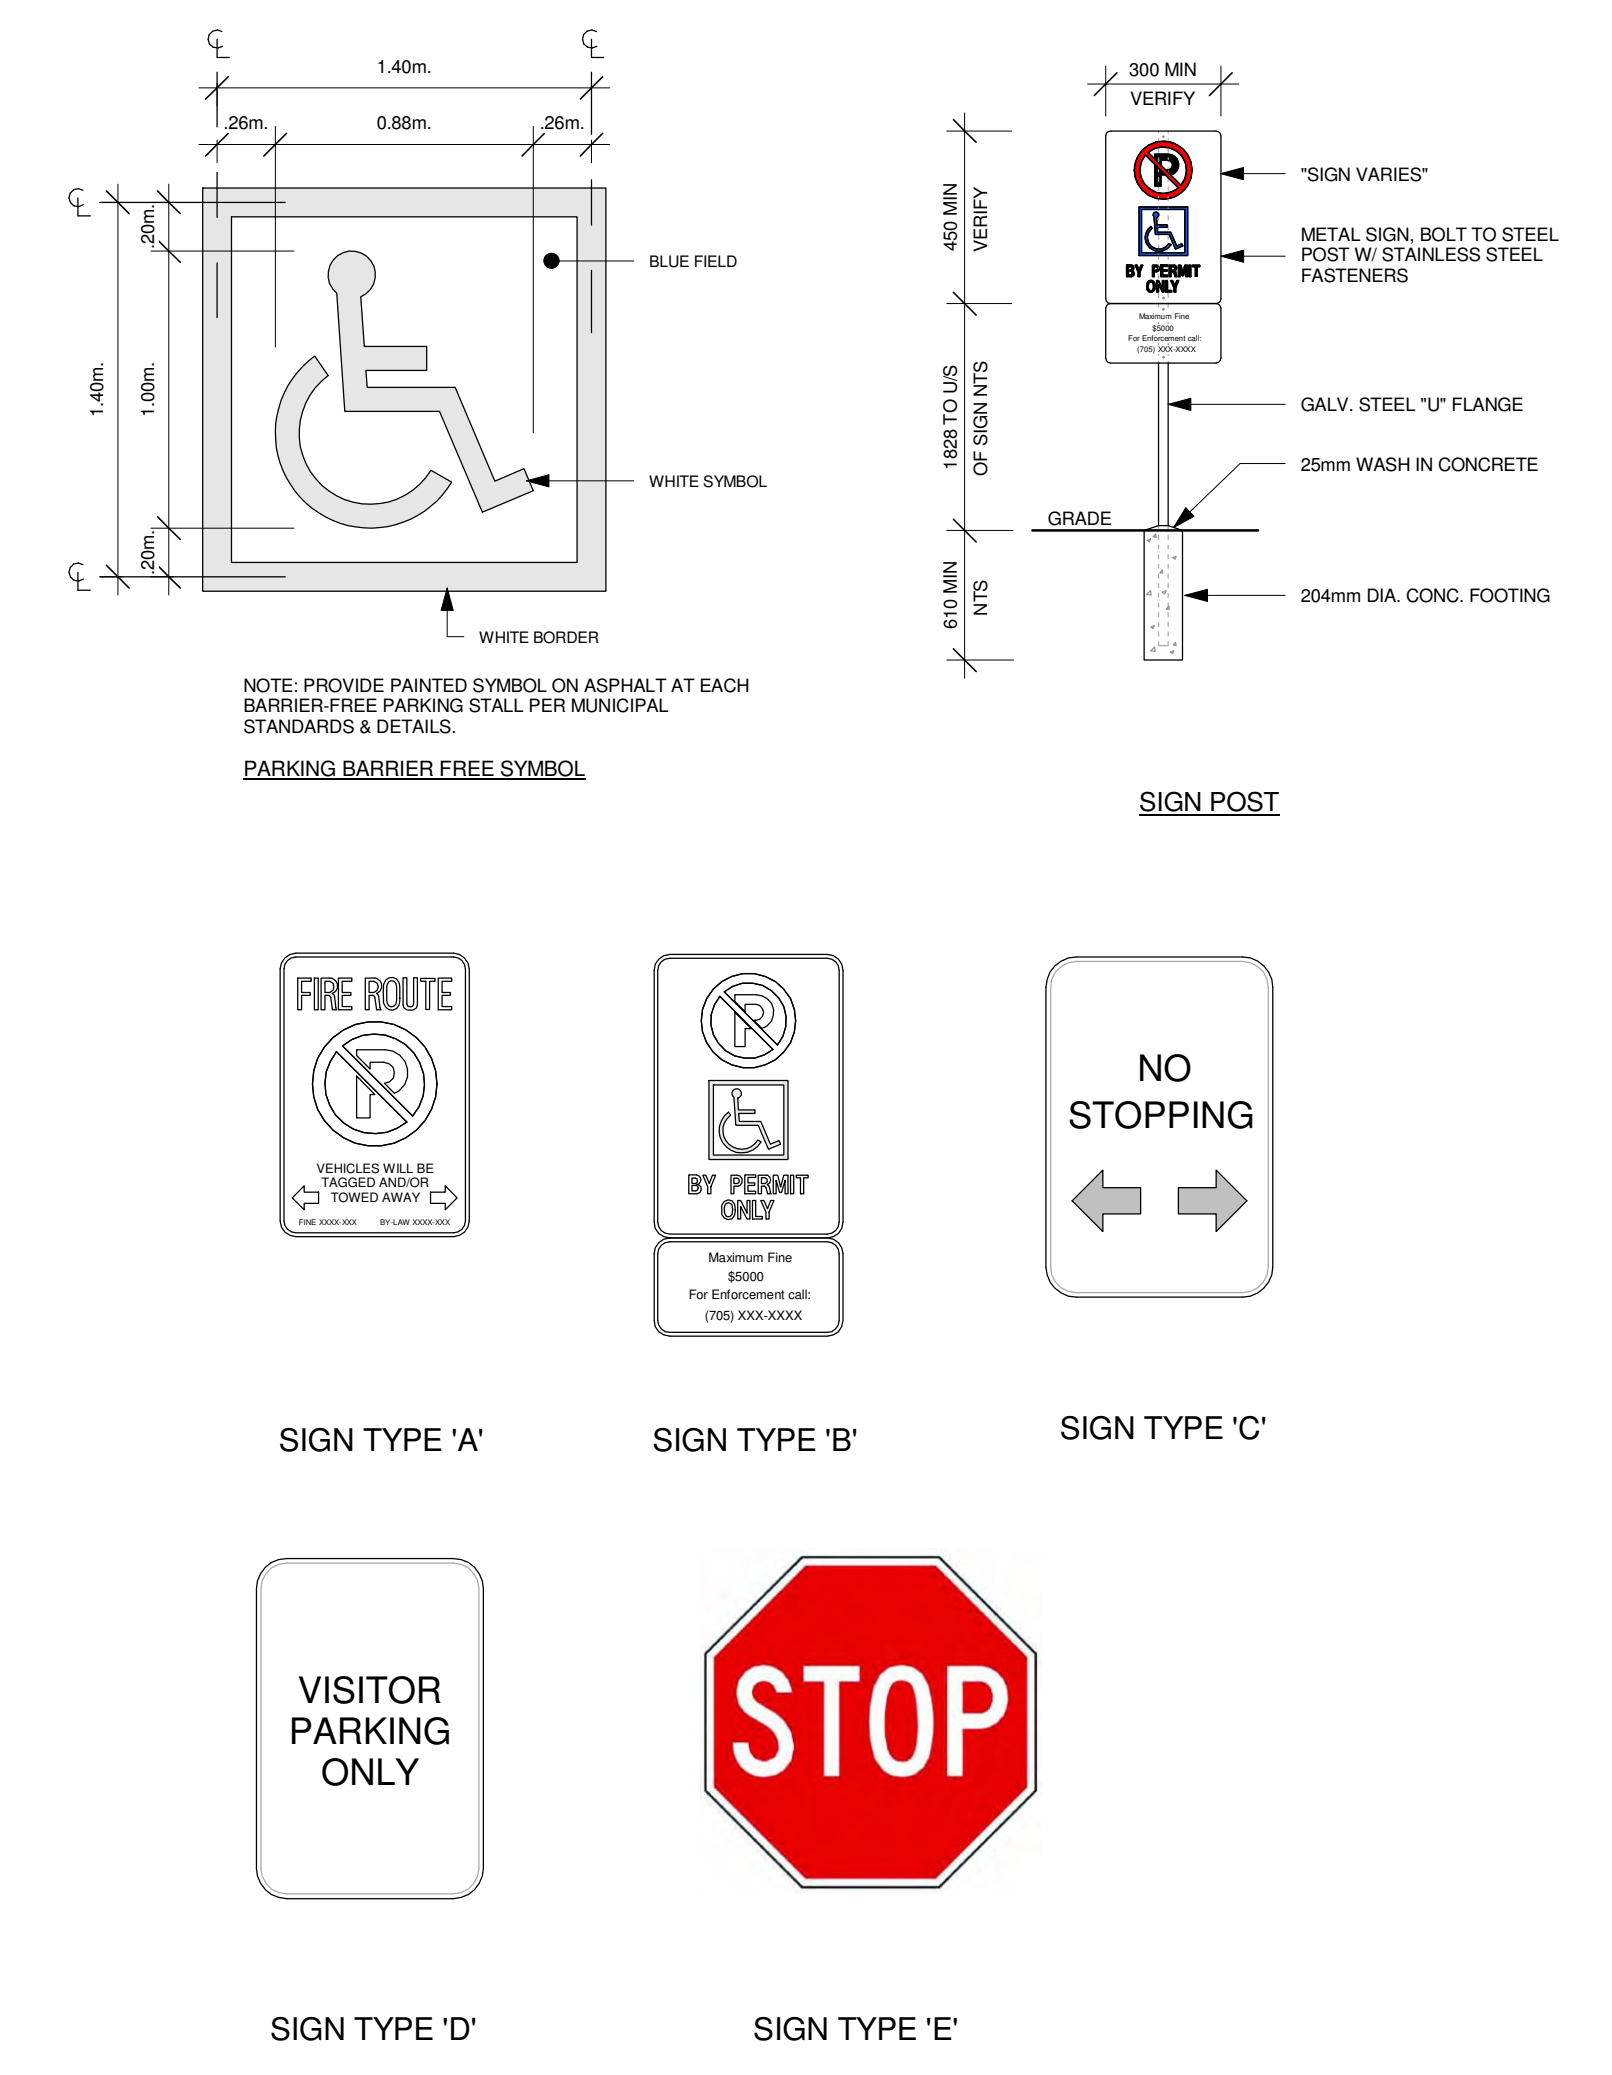

GENERAL NOTES:
 1. ALL SIGNAGE TO MUNICIPAL STANDARDS AND DETAILS TO BE IN ACCORDANCE WITH THE ONTARIO TRAFFIC MANUALS.
 2. ALL LETTERING AND COLOURS TO MEET M.T.O. STANDARDS & ANY OTHER GOVERNING MUNICIPAL REQUIREMENTS.
 3. FACES TO CONFORM TO REG-486 OF THE HIGHWAY TRAFFIC ACT.
 4. FINISHED SIGNS AND SYMBOLS SHALL BE APPLIED TO 1.6mm UTILITY GRADE ALUMINUM WITH BRIGHT WHITE MILL BAKED FINISH ON BOTH SIDES (UNLESS NOTED OTHERWISE). ALL SIGNS SHALL BE GLOSSY.
 5. REFER TO SITE PLANS 'A102' AND 'A103' FOR ALL SIGNAGE LOCATIONS.

3 Site - Signage Details
A302 1 : 10

No.	Revision	Date
5	REVISED SPA FOR PLANNING APPROVAL	AUGUST 21 2015
4	REVISED LEVEL DESIGN	JULY 28 2015
3	RE-ISSUED FOR FINAL SITE APPROVAL	FEBRUARY 06 2015
2	RE-ISSUED FOR SITE PLAN APPROVAL	NOVEMBER 06 2014
1	ISSUED FOR SITE PLAN APPROVAL	OCTOBER 24 2013

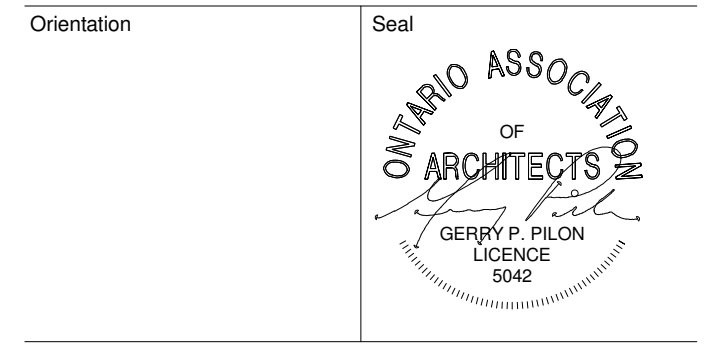

All dimensions to be checked and verified on the job. Any discrepancies are to be reported to the Consultant. All drawings remain the property of the Consultant. Only latest approved drawings to be used for construction.

salterpilonarchitecture

151 Ferris Lane, Suite 400 Barrie, Ontario L4M 6C1
 salterpilon.com t: 705.737.3530

Project: Blake Street Apartments
 Location: 27-31 Blake St., Barrie, ON
 For: Archworth Holdings Ltd.
 Drawing Title: Exterior Elevations

Date	Dec 04 2014	Project No	11017	Drawing No	A302
Drawn by	Author	Scale	As Indicated		