



1 Elevation - East  
A301 1 : 100

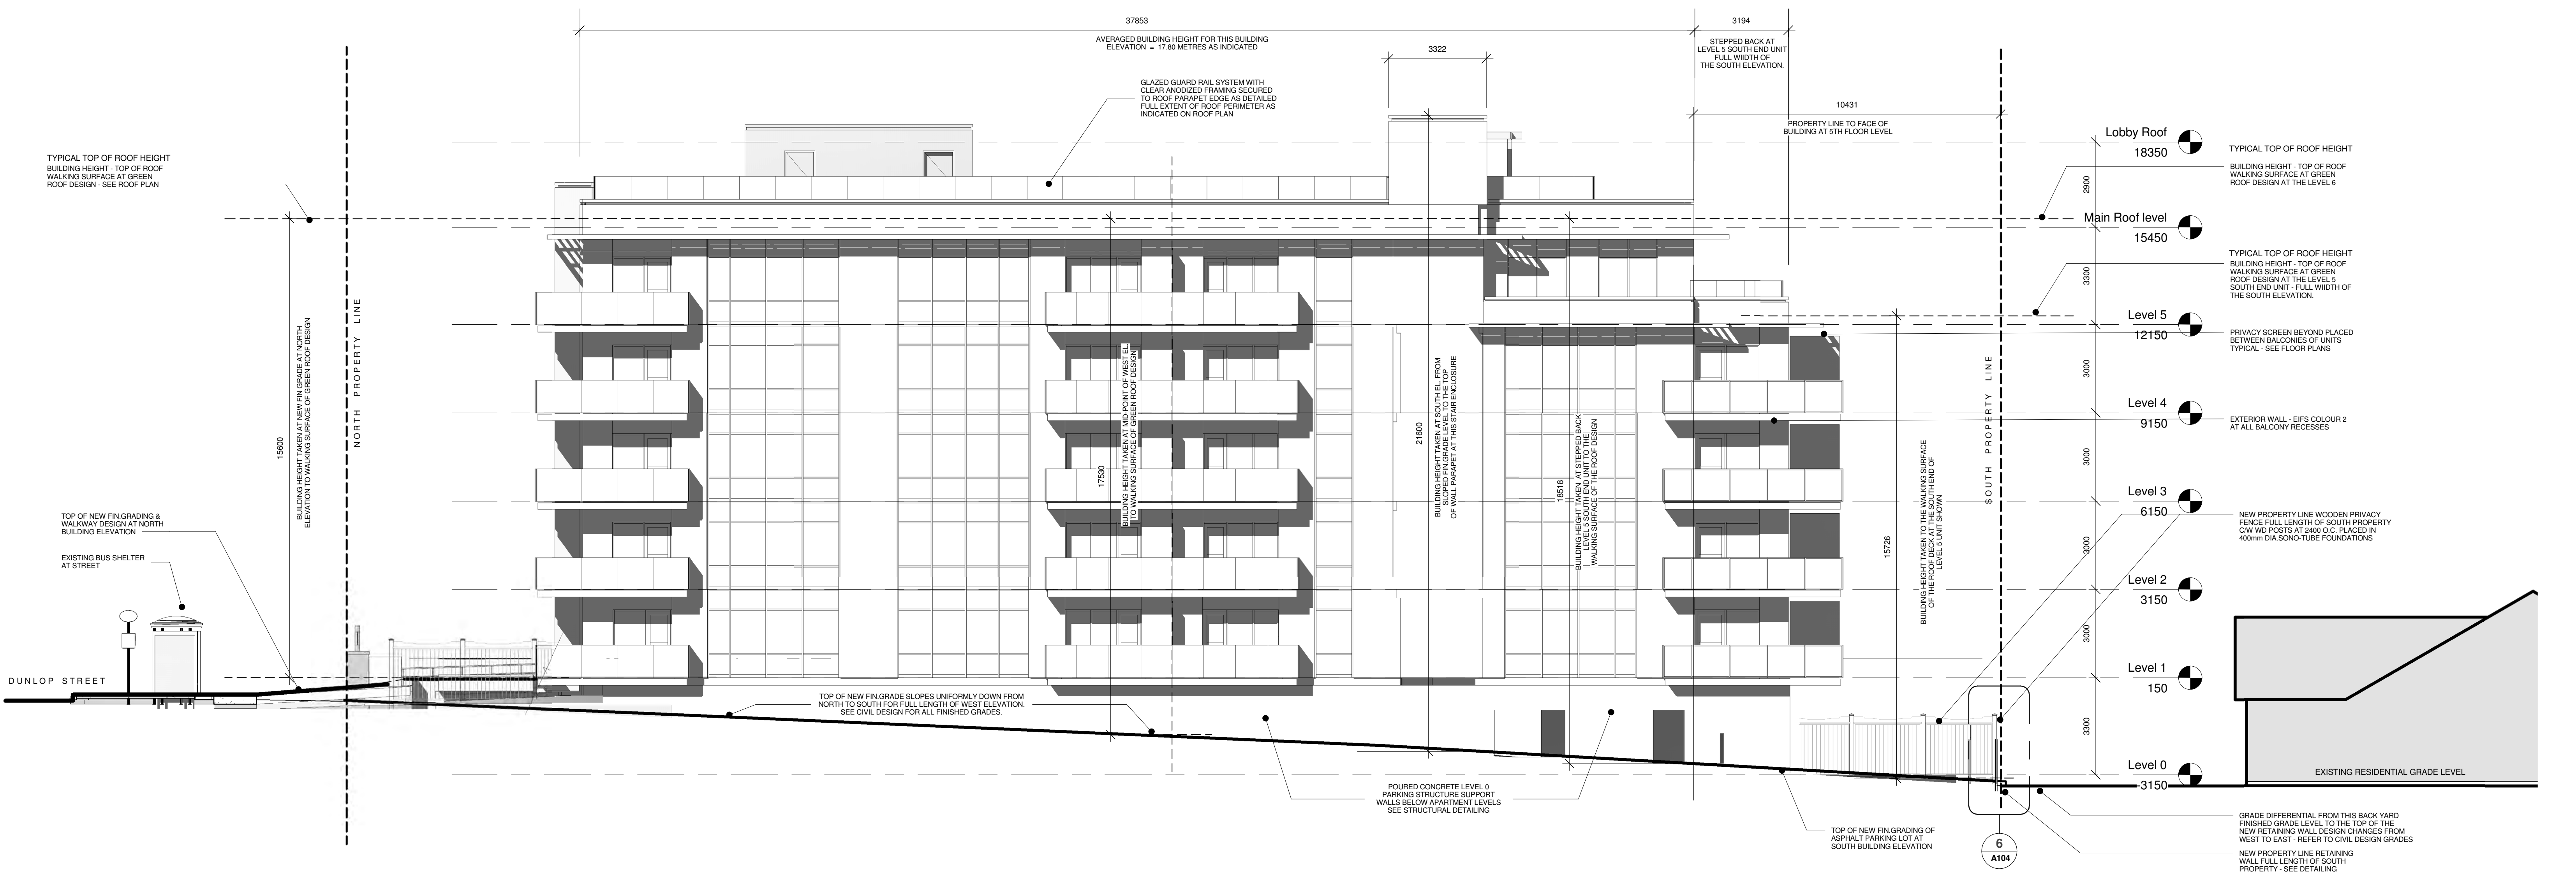

2 Elevation - West  
A301 1 : 100

No.	Revision	Date
5	REVISED SPA FOR PLANNING APPROVAL	AUGUST 21 2015
4	REVISED LEVEL DESIGN	JULY 28 2015
3	RE ISSUED FOR FINAL SITE APPROVAL	FEBRUARY 06 2015
2	RE ISSUED FOR SITE PLAN APPROVAL	NOVEMBER 06 2014
1	ISSUED FOR SITE PLAN APPROVAL	OCTOBER 24 2013

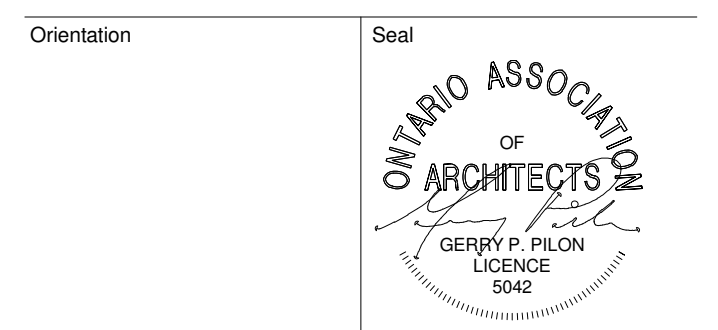

All dimensions to be checked and verified on the job. Any discrepancies are to be reported to the Consultant. All drawings remain the property of the Consultant. Only latest approved drawings to be used for construction.

salterpilonarchitecture

151 Ferris Lane, Suite 400 Barrie, Ontario L4M 6C1  
salterpilon.com t: 705.737.3530

Project Blake Street Apartments

Location 27-31 Blake St., Barrie, ON

For Archworth Holdings Ltd.

Drawing Title Exterior Elevations

Date	Dec 04 2014	Project No	11017	Drawing No	A301
Drawn by	ASW				
Scale	1 : 100				