

The contractor shall verify all dimensions and report all errors and discrepancies to the Consultant before commencement of the work. The drawings show general arrangement of services, follow as closely as actual building construction will permit. Obtain approval for relocation of service from Consultant before commencement of the work. The drawings do not indicate all offsets fitting and accessories which may be required. Provide the same to meet the required conditions. Drawings and specifications, etc., prepared and issued by the consultant are the property of the consultant and must be returned at the completion of the project. These documents are not to be duplicated or copied without the consent of the Consultant. Do not scale this drawing.

2017 DEI & Associates Inc.

No.	REVISIONS	DATE

**DEI & ASSOCIATES INC.**  
 BUILDING SERVICE CONSULTING ENGINEERS  
 40 Durward Place, Waterloo, ON N2L 4E4  
 Phone: 519-725-3555 Fax: 519-725-2515  
 Email: dei@deiasociates.ca Website: deiasociates.ca  
 Project Number: 17072



ISSUED FOR SITE PLAN APPLICATION	2017.12.15
SITE PLAN APPLICATION	2017.08.17
CHRONOLOGY	DATE




CLIENT


PROJECT NAME  
**FIVE POINTS CONDO**  
 30 BAYFIELD STREET, BARRIE, ONTARIO

DRAWING TITLE  
**ARTWORK FEATURE WALL PHOTOMETRICS**


SCALE	DRAWING NUMBER
1 : 200	ESL3
SHEET SIZE	PROJECT NUMBER
24X36	0001

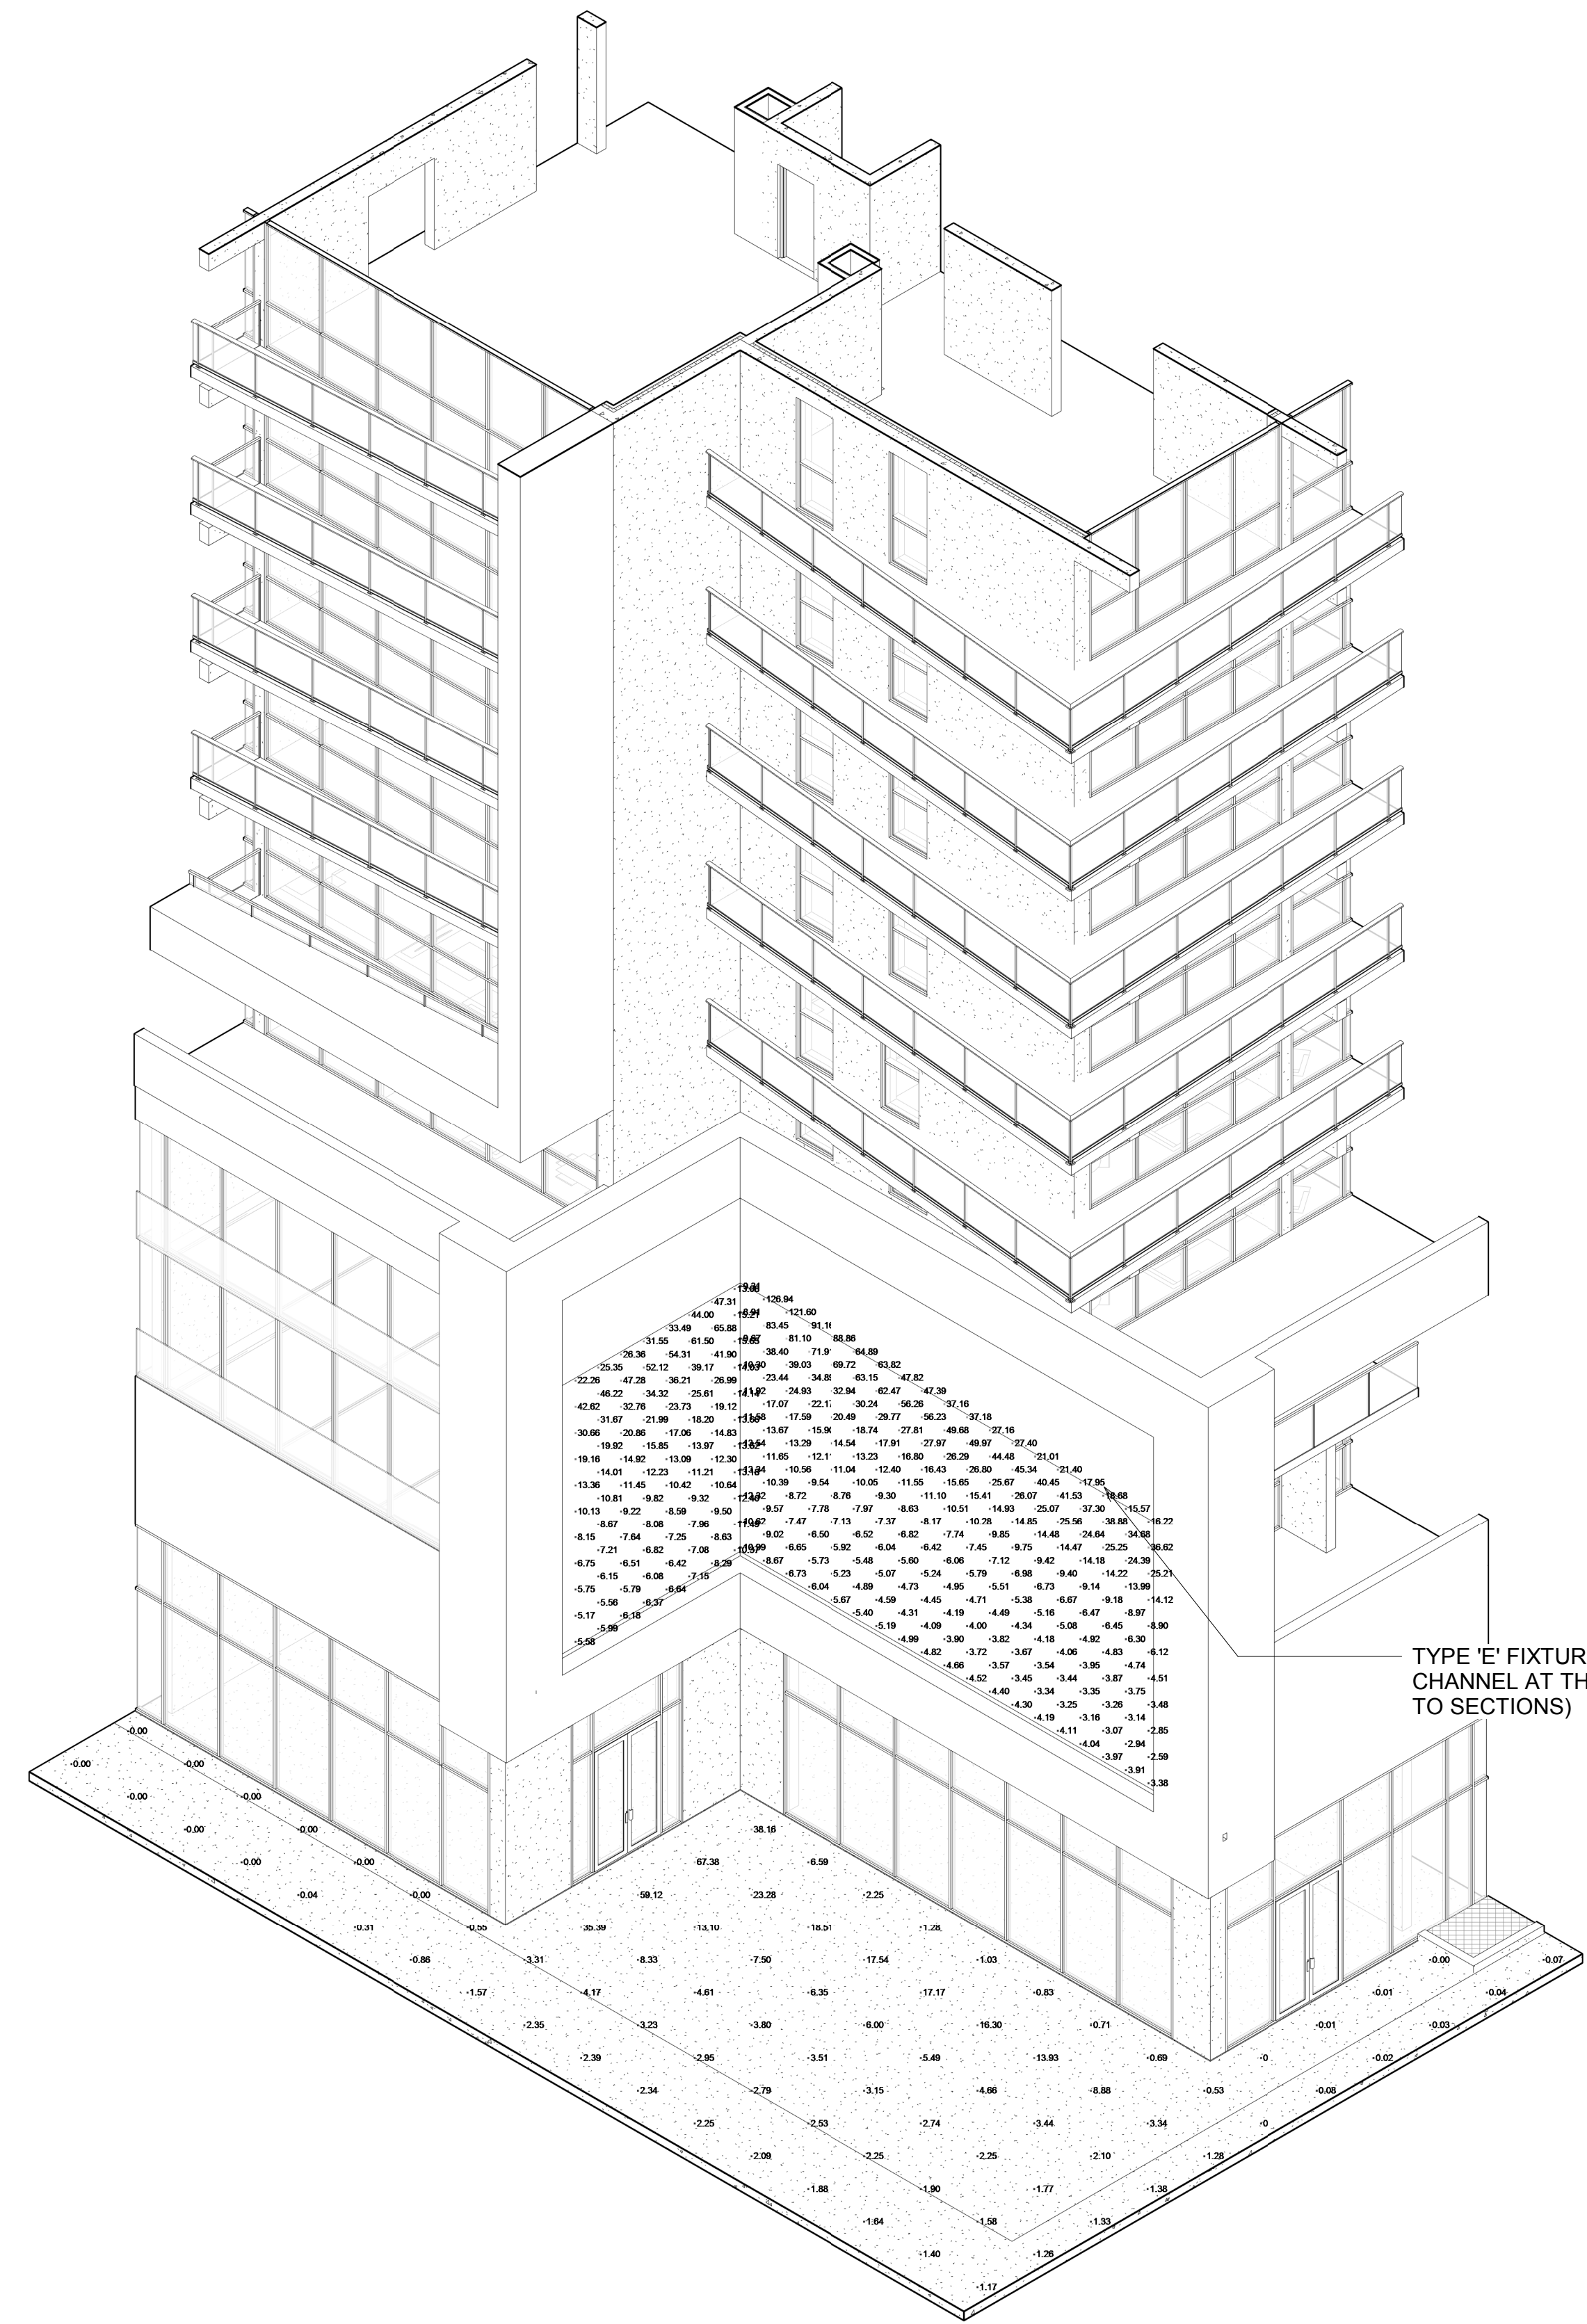


TYPE 'E' FIXTURE LOCATED WITHIN CHANNEL AT THIS LOCATION (REFER TO SECTIONS)

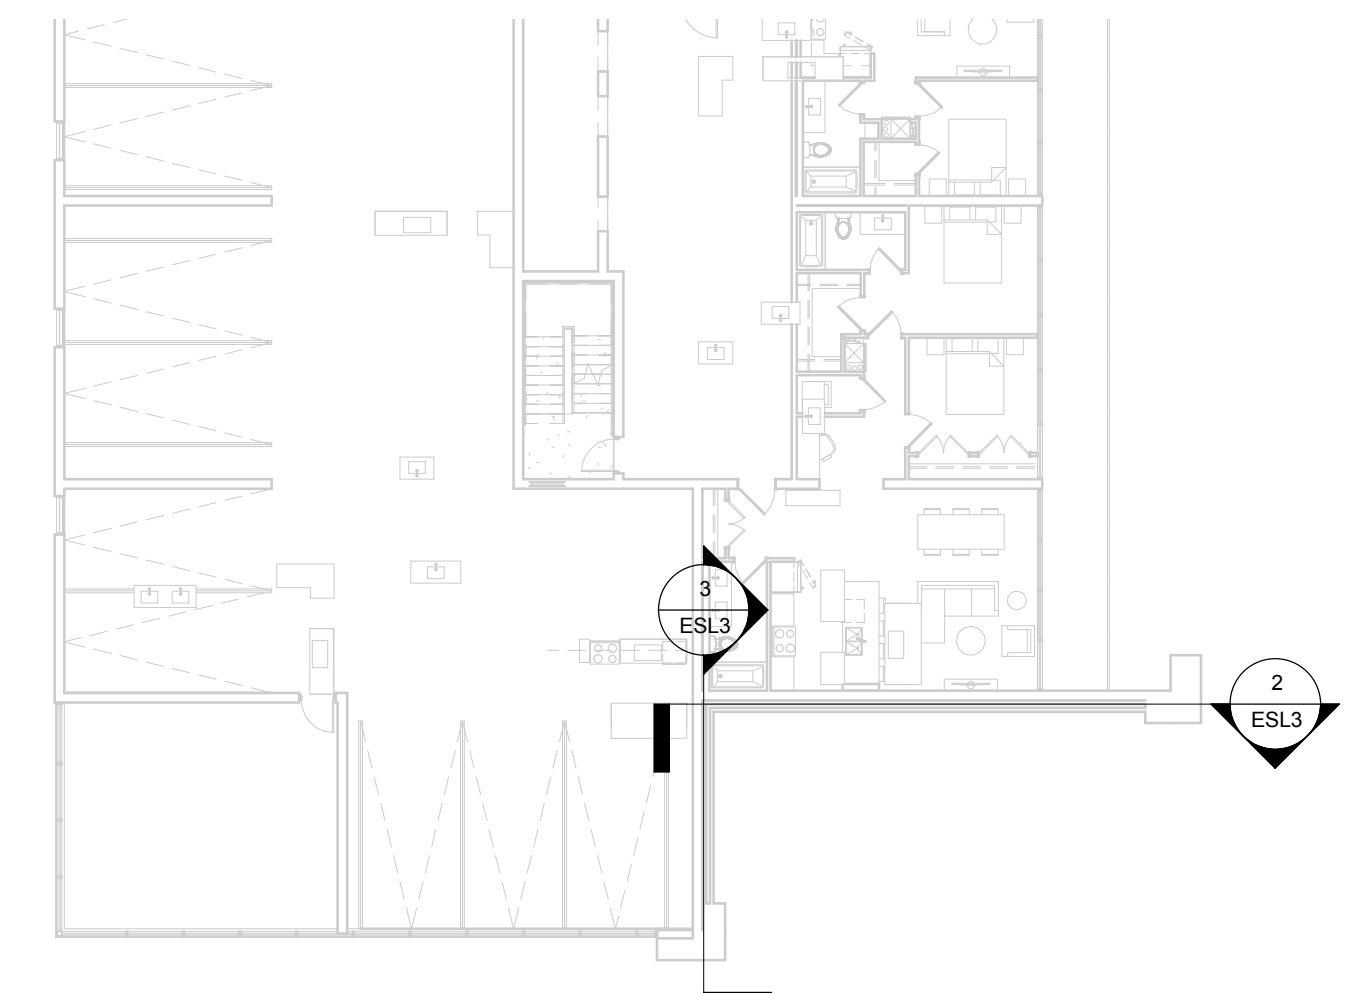

1 Partial 4th Floor Plan  
 1 : 200

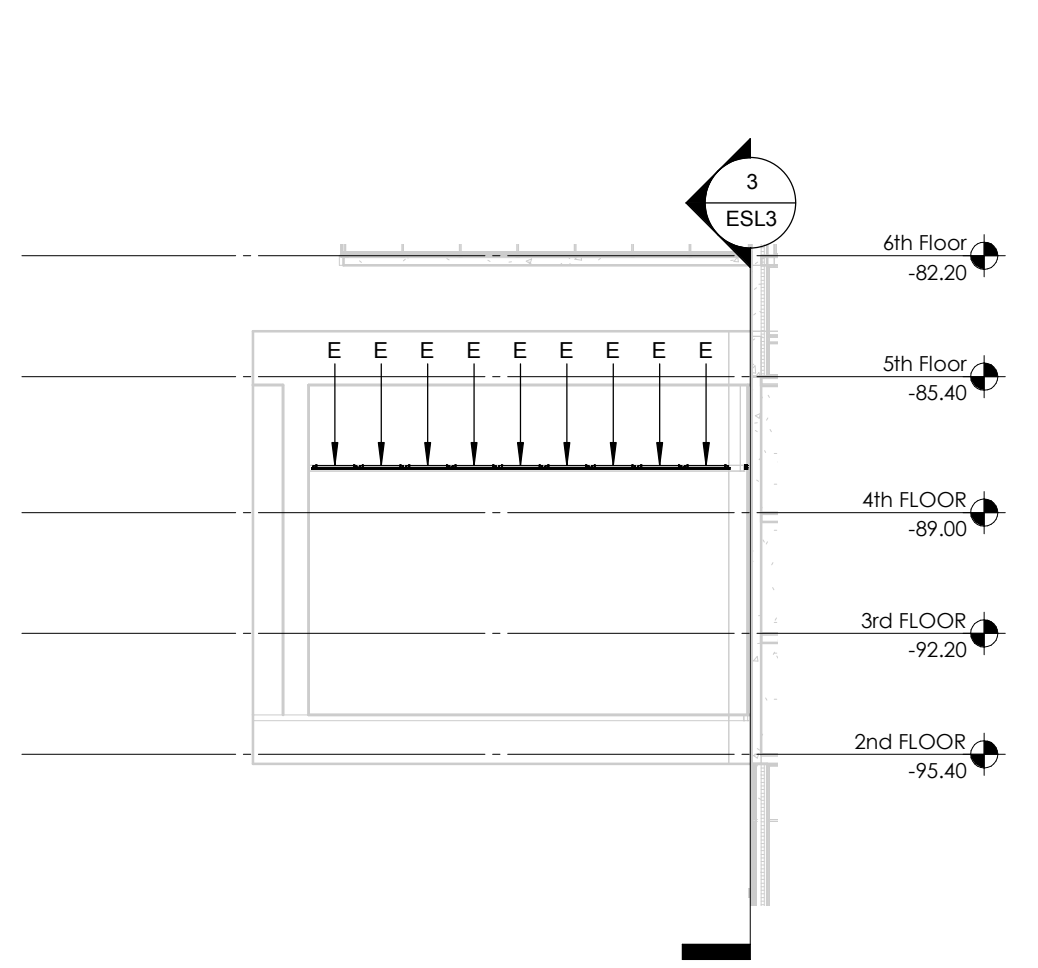

2 Artwork Exterior Wall Section A  
 1 : 200

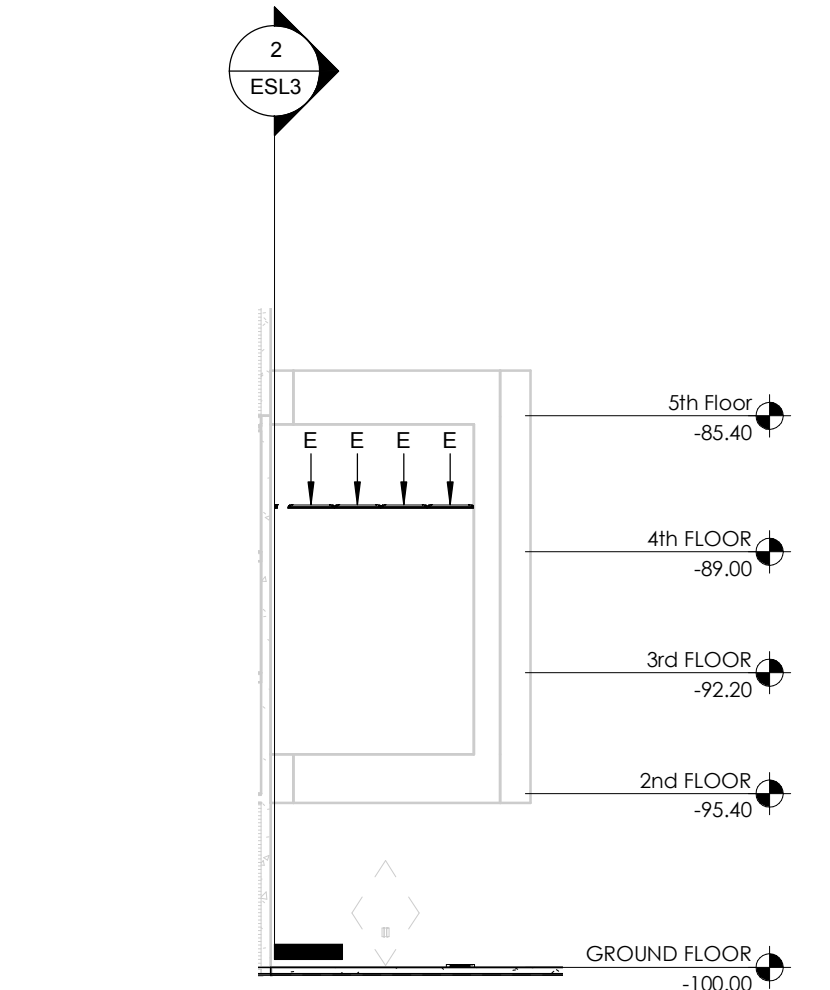

3 Artwork Exterior Wall Section B  
 1 : 200

4 Artwork Feature  
 ESL3