
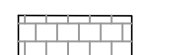
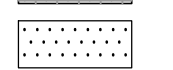



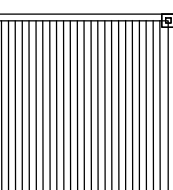


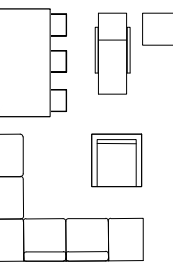
LEGEND

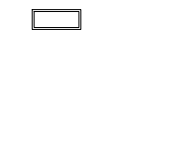
-  CONCRETE PAVING
-  PATIO PAVING
-  ARTIFICIAL TURF

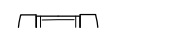
Lighting - For Photometrics and all light fixture types refer to lighting plans by United Engineering.

-  BOLLARDS
-  CAST IN WALL LIGHT
-  SPOT LIGHT

-  PERGOLA

-  ALL OUTDOOR FURNITURE TYPE & FINAL QUANTITIES TO BE DETERMINED. TO BE PROVIDED BY OWNER.

-  ALL OUTDOOR PLANTER TYPE & FINAL QUANTITIES TO BE DETERMINED. TO BE PROVIDED BY OWNER.

-  R.R.O'S TO BE PROVIDED BY

no.	revision	date	by
09	ISSUED FOR SITE PLAN REVIEW	2019-08-06	TL
08	ISSUED FOR CONTRACTOR REVIEW	2019-03-04	TL
07	REISSUED FOR SITE PLAN REVIEW	2018-05-01	CL
06	REISSUED FOR SITE PLAN REVIEW	2018-04-13	CL
05	RE-ISSUED FOR ALECTRA'S REVIEW	2018-04-09	CL
04	REISSUED FOR SITE PLAN REVIEW	2018-03-20	CL
03	REISSUED FOR SITE PLAN REVIEW	2017-12-15	CL
02	ISSUED FOR REVIEW	2017-11-24	CL
01	ISSUED FOR SITE PLAN REVIEW	2017-09-21	CL

CONTRACTOR MUST VERIFY ALL DIMENSIONS ON THE JOB AND REPORT ANY DISCREPANCY TO THE LANDSCAPE ARCHITECT BEFORE PROCEEDING WITH THE WORK. ALL DRAWINGS AND SPECIFICATIONS ARE INSTRUMENTS OF SERVICE AND THE PROPERTY OF THE LANDSCAPE ARCHITECT WHICH MUST BE RETURNED AT THE COMPLETION OF THE WORK. ALL DRAWINGS TO BE USED FOR CONSTRUCTION ONLY WHEN SIGNED BY THE LANDSCAPE ARCHITECT.

signed \_\_\_\_\_ date \_\_\_\_\_

20 Champlain Blvd, Suite 102 - Toronto ON - M3H 2Z1  
 info@terrapijan.ca www.terrapijan.ca

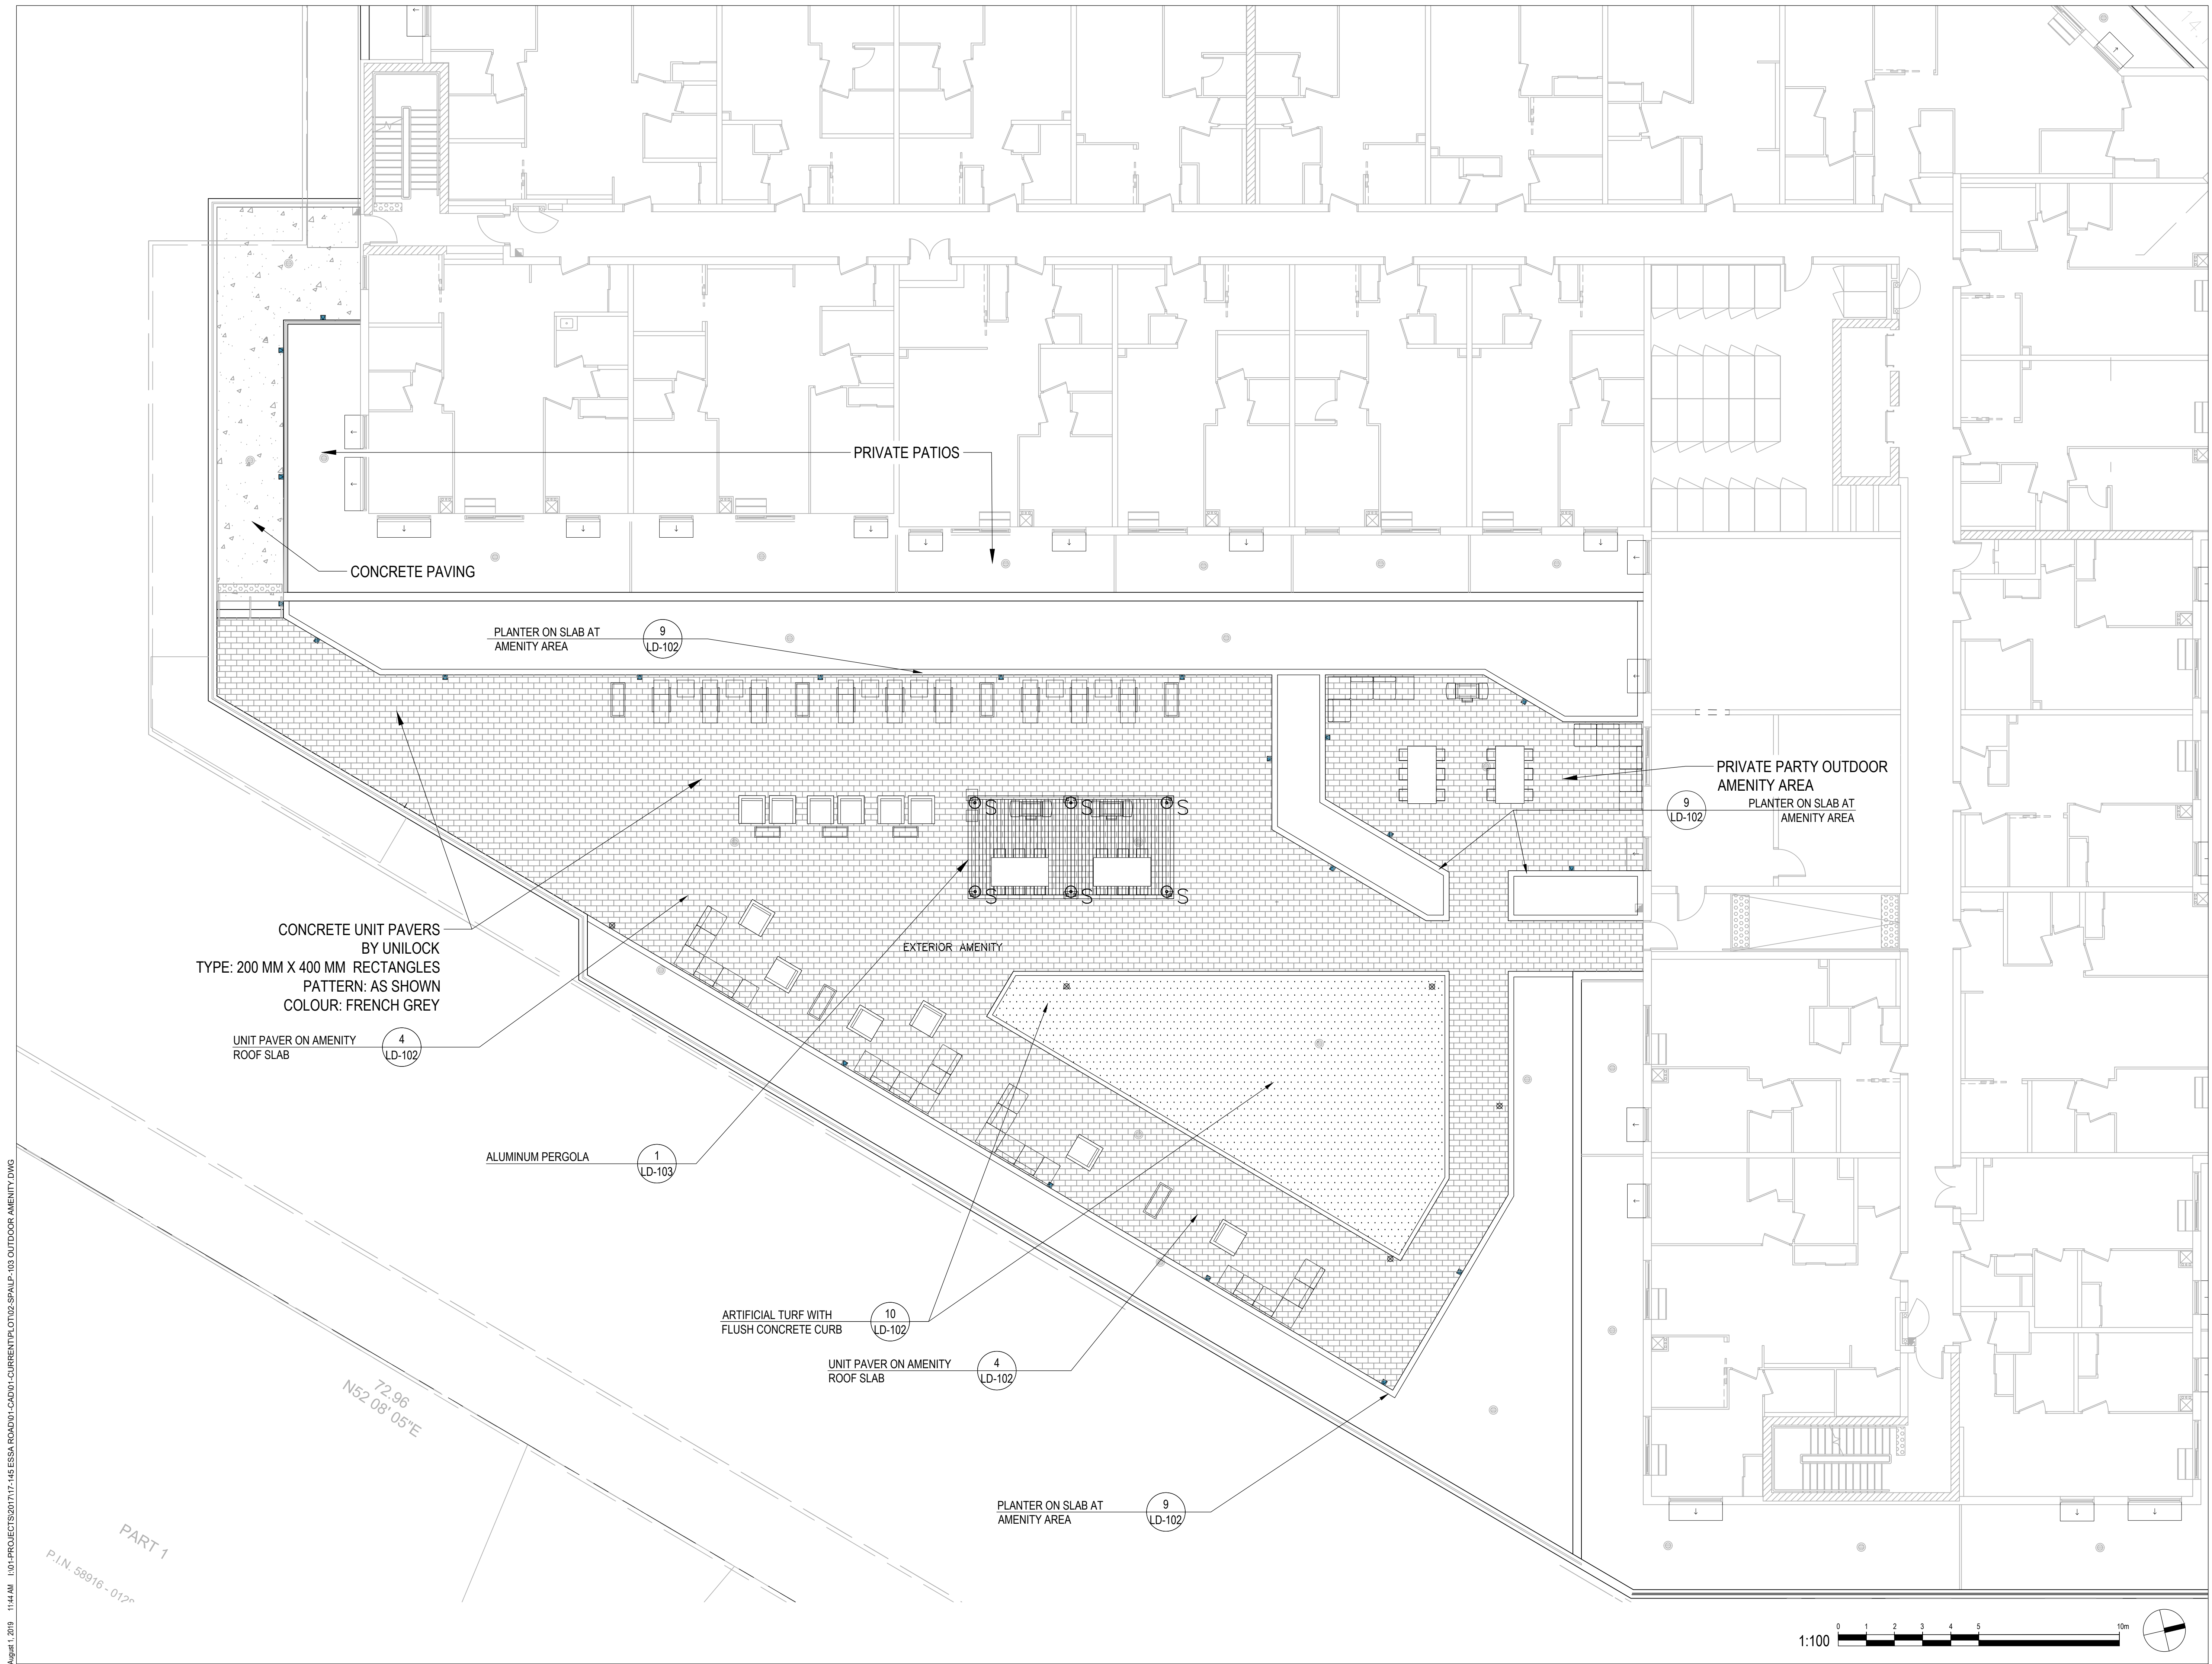
**U**

CLIENT  
 One Urban Developments Inc.  
 28 Rivalda Road Toronto,  
 Ontario M9M 2M3 Canada

PROJECT  
 430 ESSA ROAD  
 BARRIE, ONTARIO  
**LANDSCAPE PLAN  
 OUTDOOR AMENITY**

DRAWING  
 DRAWN: CAL  
 CHECKED: CL + PM  
 SCALE: 1:100  
 DATE: 2017-09-21  
 PROJECT NO.: 17-145

SHEET NO.: **LP-103**



CONCRETE UNIT PAVERS  
 BY UNILOCK  
 TYPE: 200 MM X 400 MM RECTANGLES  
 PATTERN: AS SHOWN  
 COLOUR: FRENCH GREY

UNIT PAVER ON AMENITY  
 ROOF SLAB

ALUMINUM PERGOLA

ARTIFICIAL TURF WITH  
 FLUSH CONCRETE CURB

UNIT PAVER ON AMENITY  
 ROOF SLAB

PLANTER ON SLAB AT  
 AMENITY AREA

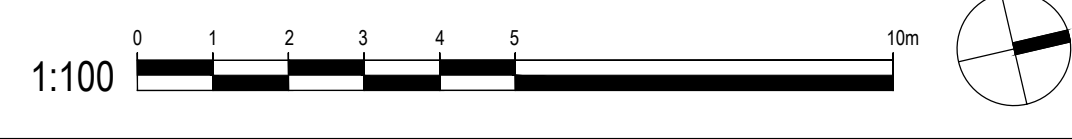
PLANTER ON SLAB AT  
 AMENITY AREA

PLANTER ON SLAB AT  
 AMENITY AREA

PLANTER ON SLAB AT  
 AMENITY AREA

72.96  
 N52 08' 05"E

PART 1  
 P.I.N. 58916 - 012"



August 1, 2019 11:44 AM I:\01-PROJECTS\2017\17-145-ESSA-ROAD\01-CA\01-CURRENT\PL\0102-SPALP-103-OUTDOOR-AMENITY.DWG