



1 SITE PLAN EAST SIDE
ST-A101 1:500

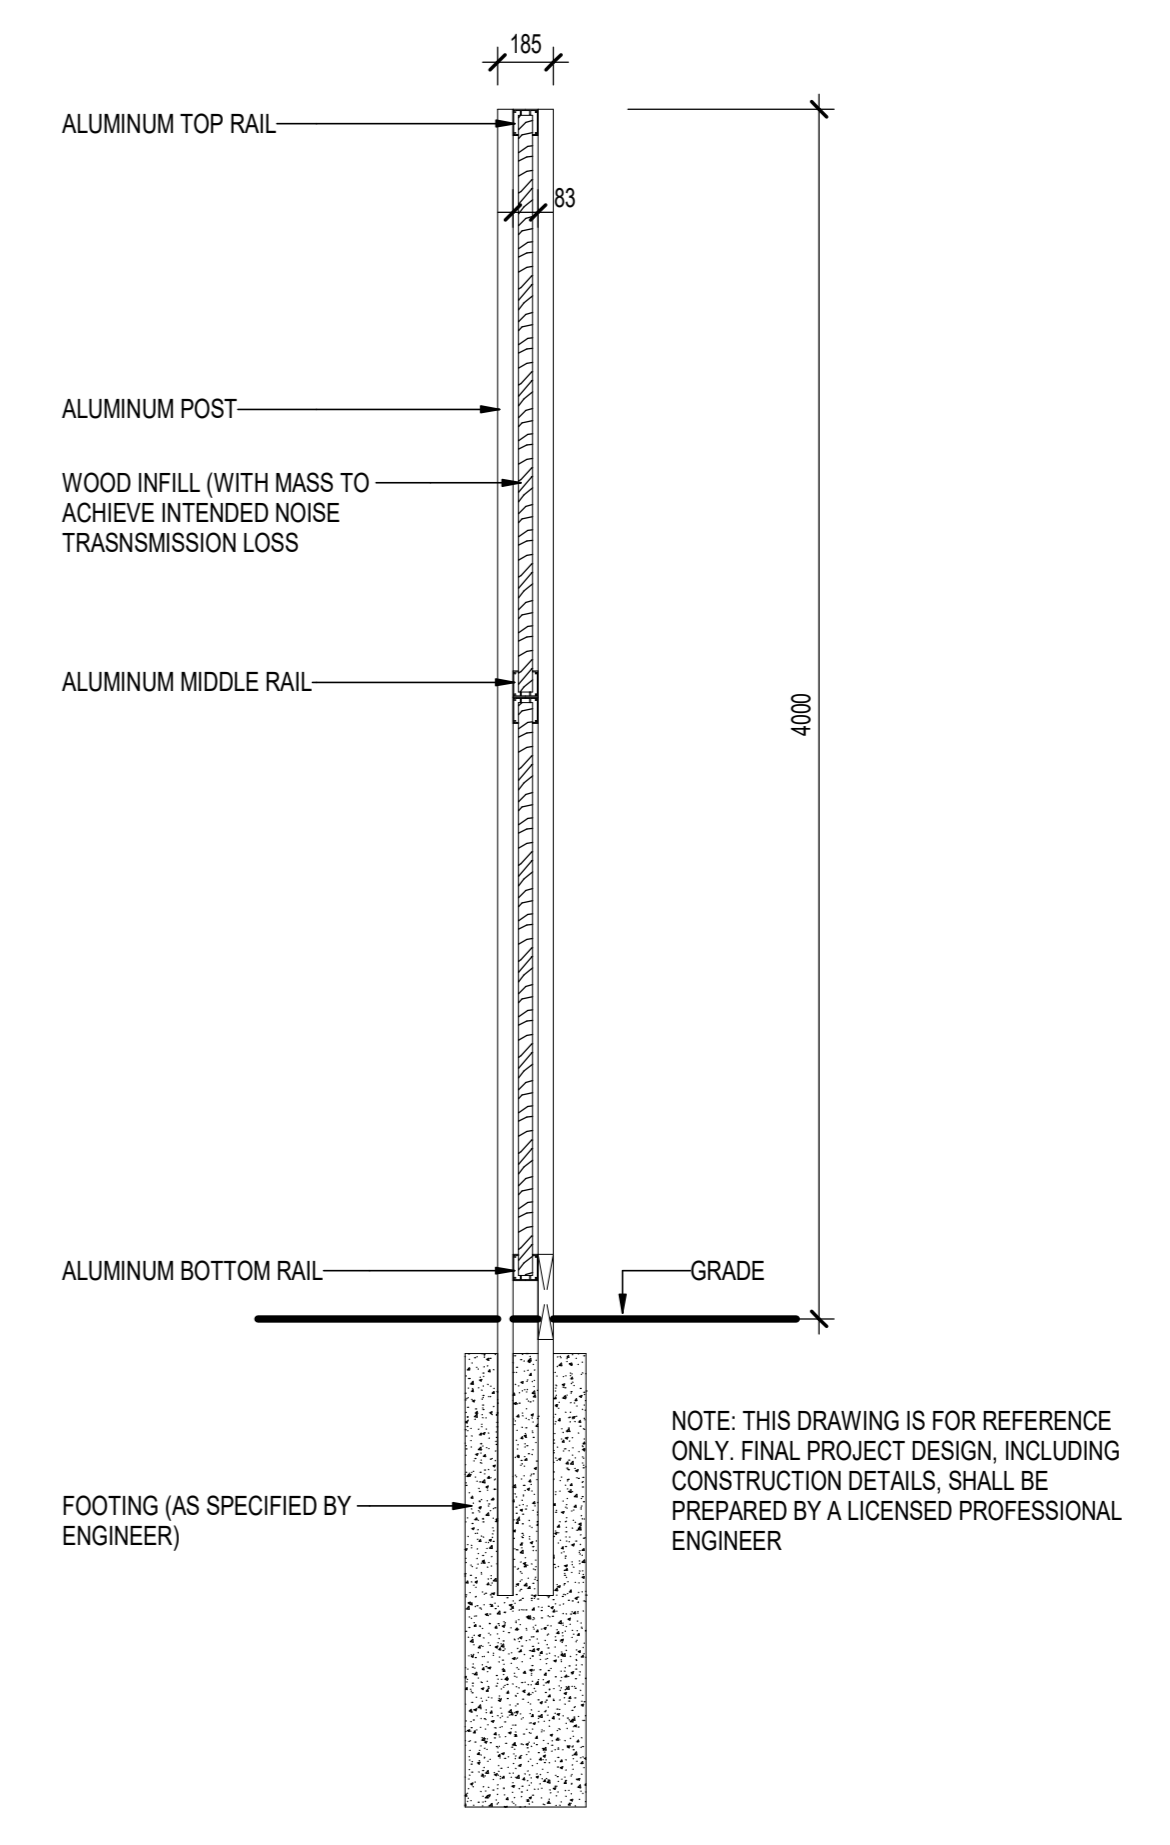

2 NOISE BARRIER DETAIL
ST-A102 1:25

- LEGEND :**
- PROPERTY LINE
 - SETBACK LINE
 - CHAINLINK FENCE (EXISTING): 8' High Chainlink Fence with galvanized steel wire and posts
 - CHAINLINK FENCE (NEW): 8' High Chainlink Fence with galvanized steel wire and posts
 - ▶ MAN DOOR ENTRANCE
 - ▶ OVERHEAD DOOR
 - ◁ GATE
 - FIRE HYDRANT
 - LS LIGHT STANDARD
 - HP HYDRO POLE
 - CB CATCH BASIN
 - NOTE: NO NEW FIRE DEPARTMENT CONNECTION IS PROPOSED FOR STAGE 1 REDEVELOPMENT
 - ***** NEW LANDSCAPED AREA (SEE LANDSCAPE PLANS FOR DETAILS)
 - ***** UNCHANGED EXISTING LANDSCAPED AREA
 - NEW ASPHALT
 - EXISTING ASPHALT
 - NEW CONCRETE
 - EXISTING CONCRETE
 - NEW GRAVEL
 - EXISTING GRAVEL

REMARKS

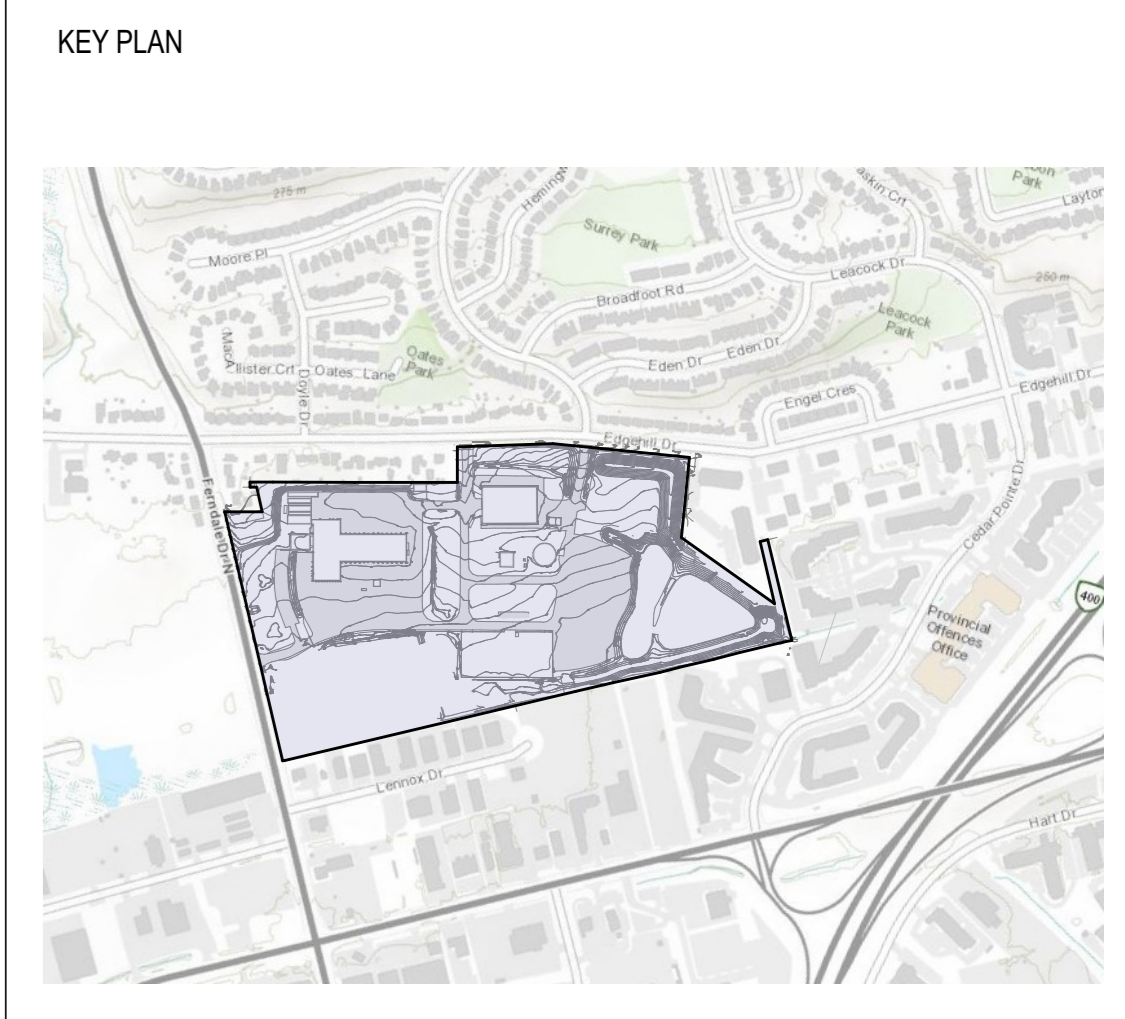

NOTES:
 1. The Contractor shall check all dimensions of the work and shall report discrepancies to the Architect before proceeding.
 2. All drawings and specifications are the property of RDHA, who reserve their architect's copyright with respect to this document. It shall not be duplicated, used or circulated for any other purpose than that for which it was issued.
 3. Written dimensions shall govern where they differ from scaled measurements. The Architect accepts no responsibility for measurements scaled from the drawings.

REV.	DESCRIPTION	DRAWN BY	DATE
1	SITE PLAN APPLICATION	RDHA	07-28-23

CONSULTANT

RDHA
 RDH Architects Inc.
 www.rdharch.com

CLIENT

Barrie

CITY OF BARRIE

PROJECT

BARRIE OCR, STAGE 1
165 FERNDAL DRIVE NORTH

TITLE

ENLARGED SITE PLAN, EAST SIDE

SEAL	PROJECT ID 000	PLAN NO.	PHASE
	BUILDING NO.	SITE NO.	DISCIPLINE
	DRAWN BY Author	CHECKED BY Checker	SCALE As Indicated
DATE 06/27/23	SHEET NO. ST-A103		