


C:\Users\HShurrah\Documents\21041 - 10-24 Grove Street Barrie(Skyline)\14. Main Building\_HShurrah\BASM1.rvt

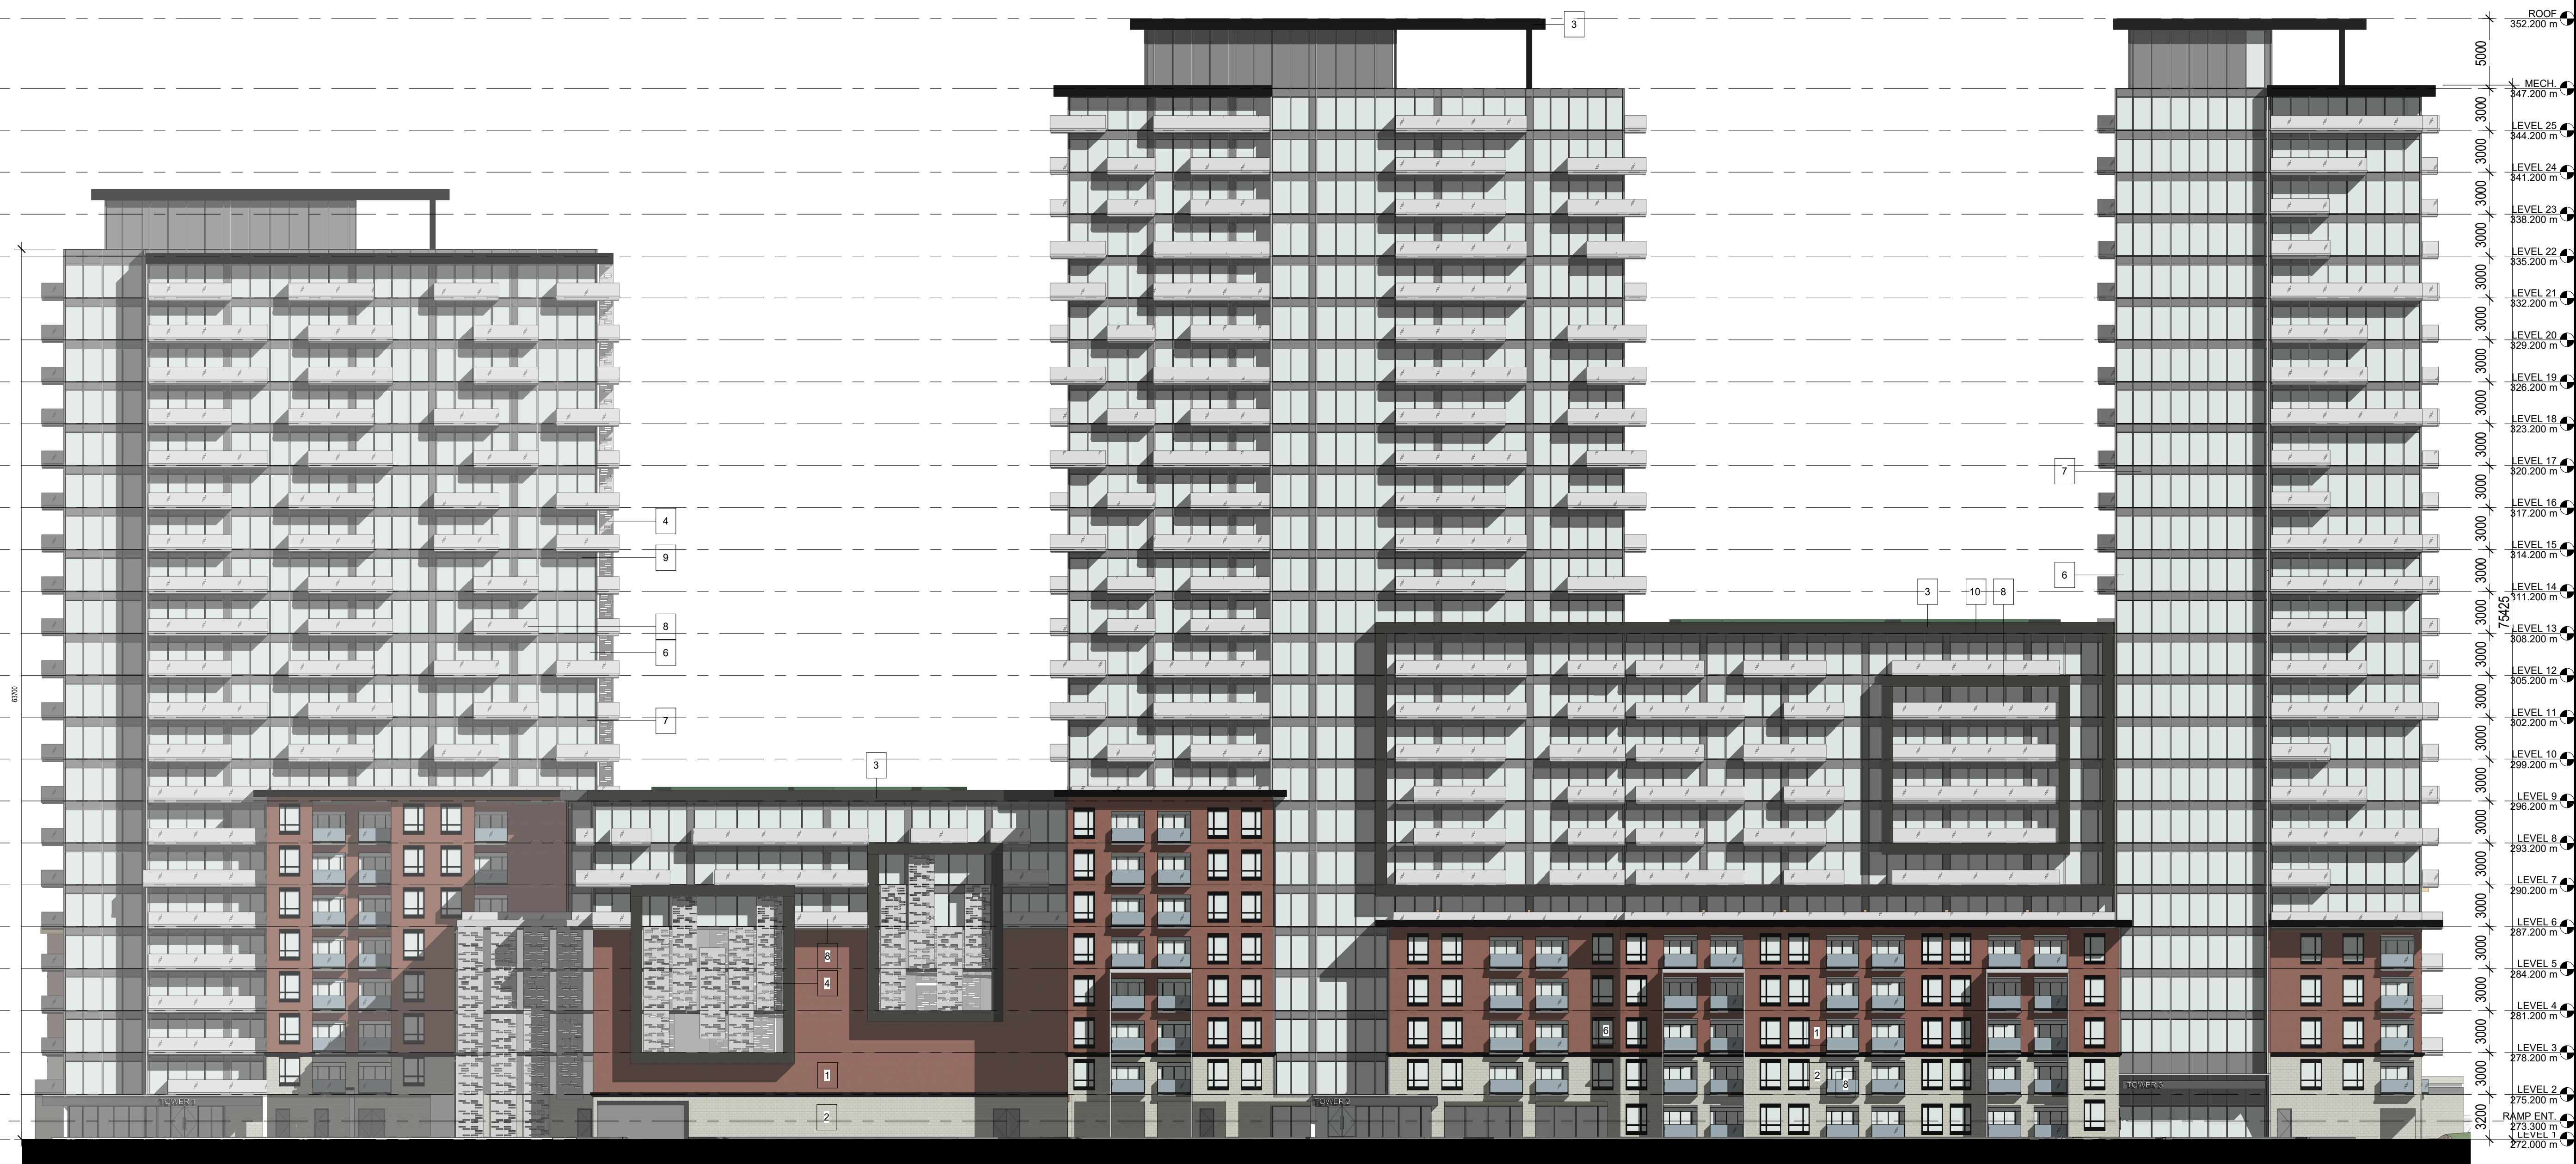

**1 BUILDING 1 - SOUTH ELEVATION**  
1 : 250

#### GENERAL NOTES

1. **DO NOT SCALE DRAWINGS.** WRITTEN DIMENSIONS SHALL HAVE PRECEDENCE OVER SCALED DIMENSIONS.
2. ALL WORK SHALL COMPLY WITH THE 2012 ONTARIO BUILDING CODE AND AMENDMENTS.
3. CONTRACTORS MUST CHECK AND VERIFY ALL DIMENSIONS AND SPECIFICATIONS AND REPORT ANY DISCREPANCIES TO THE ARCHITECT BEFORE PROCEEDING WITH THE WORK.
4. ALL CONTRACTORS AND SUB-CONTRACTORS SHALL HAVE A SET OF APPROVED CONSTRUCTION DOCUMENTS ON SITE AT ALL TIMES.
5. ALL DOCUMENTS REMAIN THE PROPERTY OF THE ARCHITECT. UNAUTHORIZED USE, MODIFICATION, AND/OR REPRODUCTION OF THESE DOCUMENTS IS PROHIBITED WITHOUT WRITTEN PERMISSION. THE CONTRACT DOCUMENTS WERE PREPARED BY THE CONSULTANT FOR THE ACCOUNT OF THE OWNER.
6. THE MATERIAL CONTAINED HEREIN REFLECTS THE CONSULTANT'S BEST JUDGEMENT IN LIGHT OF THE INFORMATION AVAILABLE TO HIM AT THE TIME OF PREPARATION. ANY USE WHICH A THIRD PARTY MAKES OF THE CONTRACT DOCUMENTS, OR ANY RELIANCE ON OR DECISIONS TO BE MADE BASED ON THEM ARE THE RESPONSIBILITY OF SUCH THIRD PARTIES.
7. THE CONSULTANT ACCEPTS NO RESPONSIBILITY FOR DAMAGES, IF ANY, SUFFERED BY ANY THIRD PARTY AS A RESULT OF DECISIONS MADE OR ACTIONS BASED ON THE CONTRACT DOCUMENTS.

#### MATERIAL LEGENDS

- 1 BRICK : RED
- 2 MASONRY : LIGHT
- 3 METAL PANEL : BLACK
- 4 PERFORATED METAL PANEL
- 5 WALL SIDING : GREY
- 6 CURTAIN PANEL : VISION GLASS
- 7 CURTAIN PANEL : SPRANDEL
- 8 GLASS RAILING GUARD PANEL
- 9 WINDOW AND CURTAIN WALL MULLION: ANODIZED METAL
- 10 METAL CLADDING - WOOD FINISH

1 2021-09-07   ISSUED FOR 1ST SPA SUBMISSION		
No.	Date	Revision

	Project No.	21041
	Project Date	2021-08-18
	Drawn by	HSB
	Checked by	MES
	Plot Date / Time	2021-09-03 10:45:30 AM

**10-24 GROVE STREET,  
BARRIE**

**BUILDING 1 - SOUTH  
ELEVATION**

	Drawing Scale	As indicated
	Status	
	SPR	
	Drawing No.	Revision No.


**A3.1 - r1**



32

### A3.2 - r'

C:\Users\HShurab\Documents\21041 - 10-24 Grove Street Barrie\Skin\Y14\_Main Building\_HShurab\ASMT.rvt

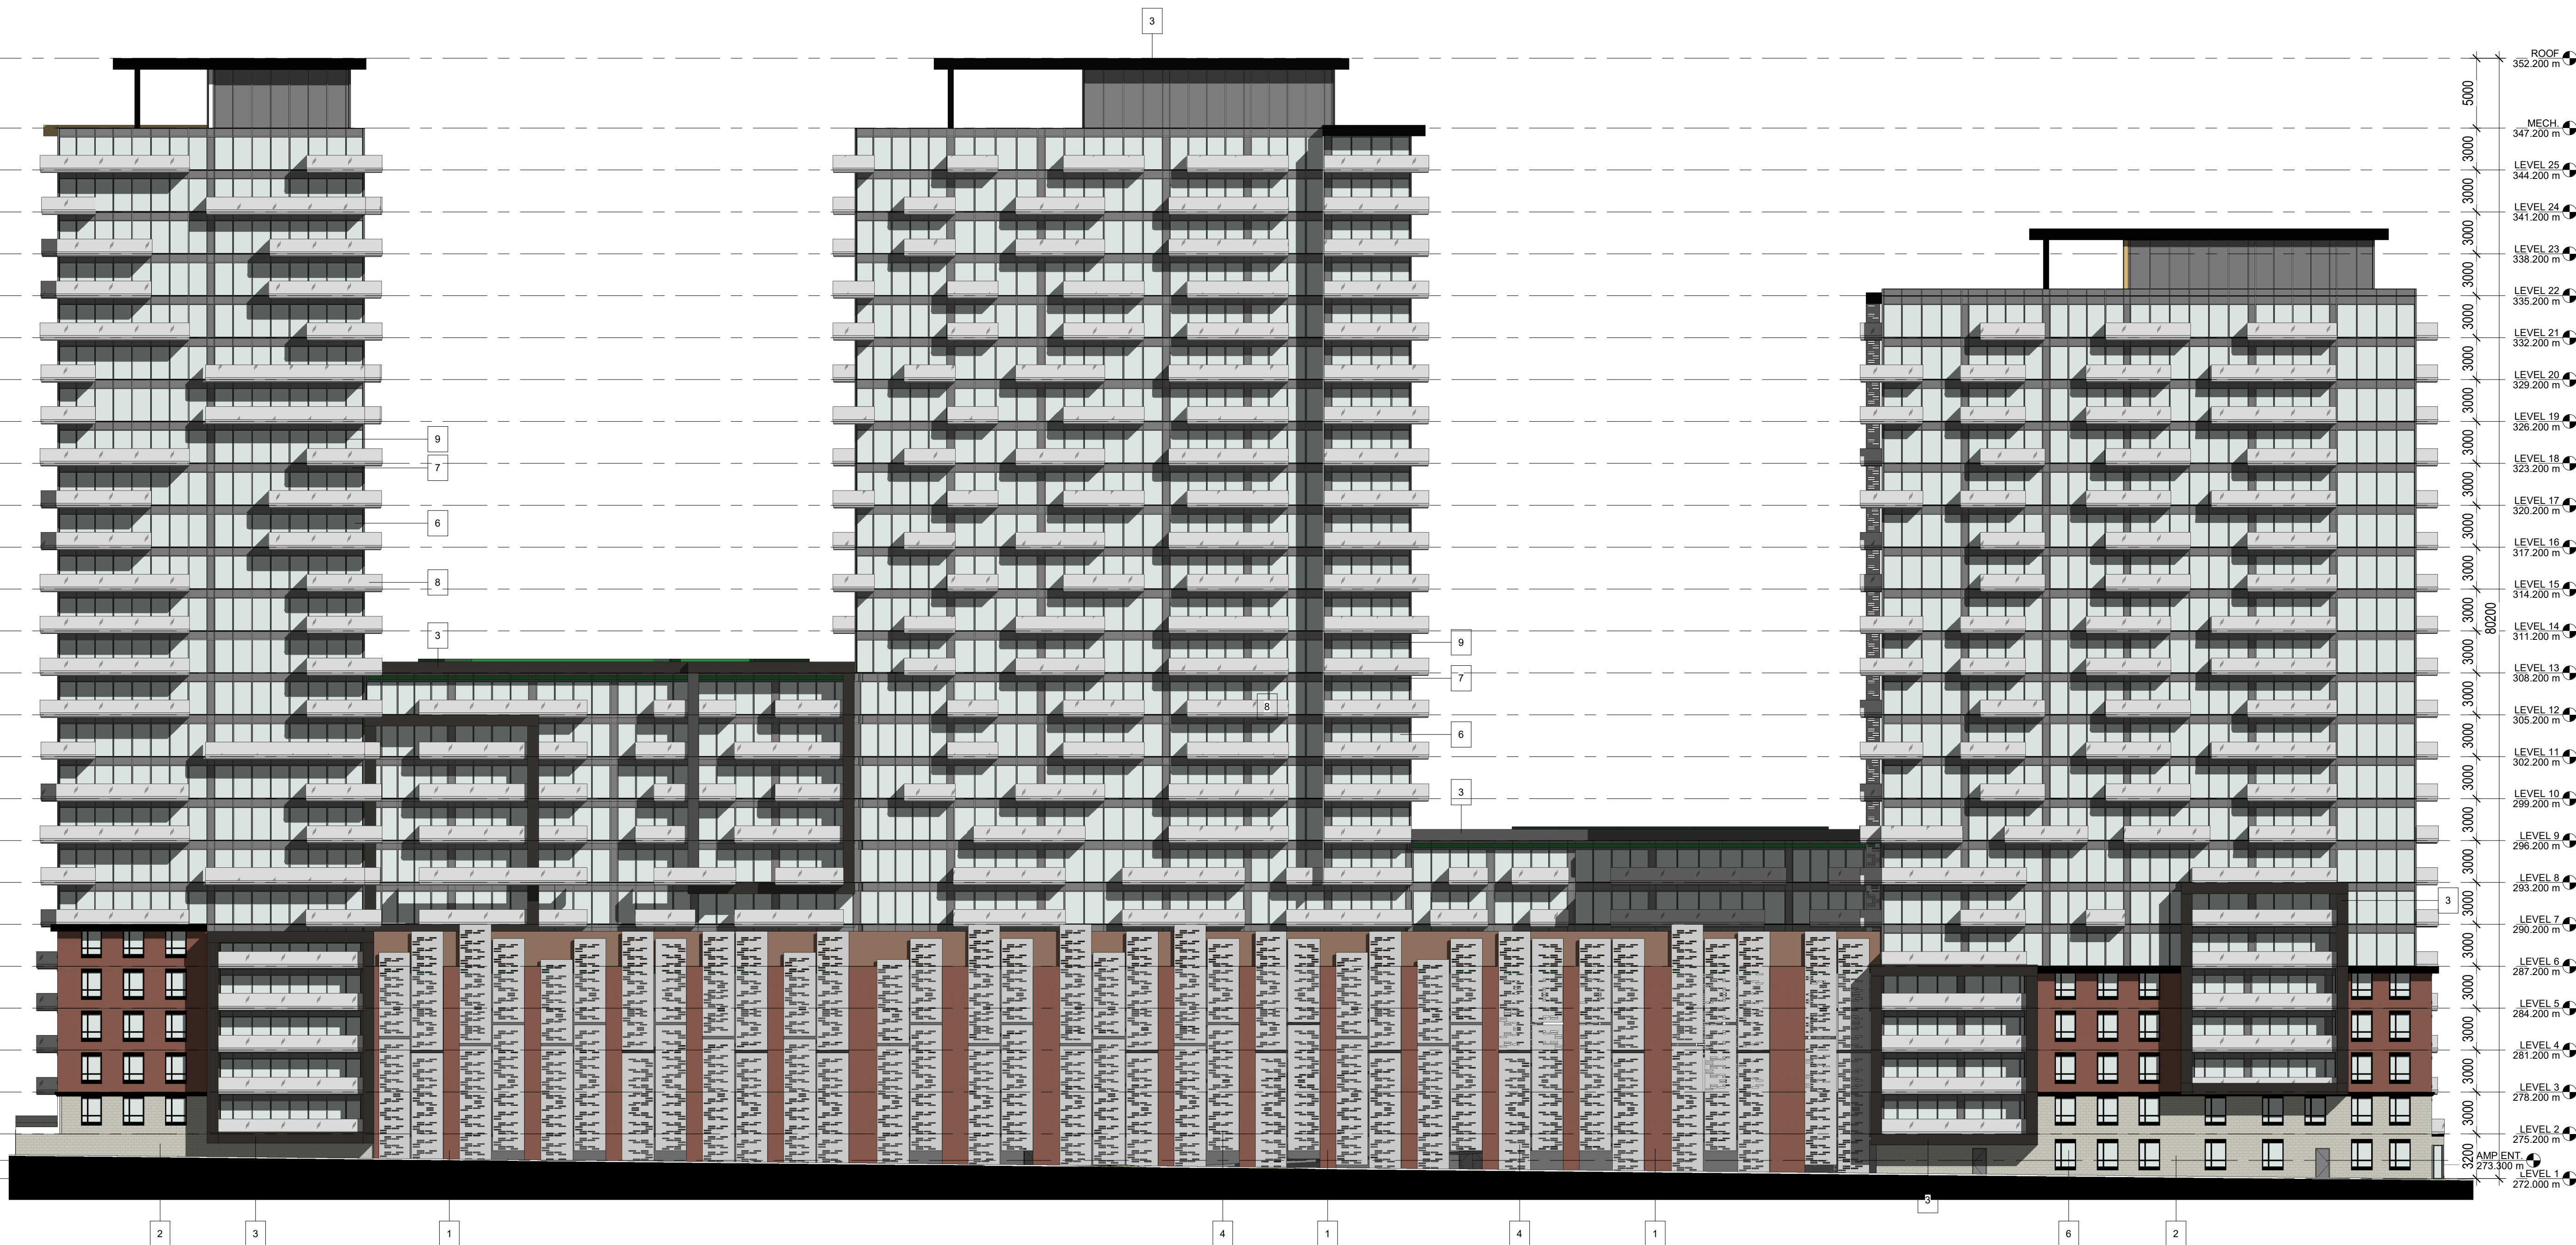

**1 BUILDING 1 ELEVATION - NORTH**  
1:250

#### GENERAL NOTES

1. **DO NOT SCALE DRAWINGS.** WRITTEN DIMENSIONS SHALL HAVE PRECEDENCE OVER SCALED DIMENSIONS.
2. ALL WORK SHALL COMPLY WITH THE 2012 ONTARIO BUILDING CODE AND AMENDMENTS.
3. CONTRACTORS MUST CHECK AND VERIFY ALL DIMENSIONS AND SPECIFICATIONS AND REPORT ANY DISCREPANCIES TO THE ARCHITECT BEFORE PROCEEDING WITH THE WORK.
4. ALL CONTRACTORS AND SUB-CONTRACTORS SHALL HAVE A SET OF APPROVED CONSTRUCTION DOCUMENTS ON SITE AT ALL TIMES.
5. ALL DOCUMENTS REMAIN THE PROPERTY OF THE ARCHITECT. UNAUTHORIZED USE, MODIFICATION, AND/OR REPRODUCTION OF THESE DOCUMENTS IS PROHIBITED WITHOUT WRITTEN PERMISSION. THE CONTRACT DOCUMENTS WERE PREPARED BY THE CONSULTANT FOR THE ACCOUNT OF THE OWNER.
6. THE MATERIAL CONTAINED HEREIN REFLECTS THE CONSULTANT'S BEST JUDGEMENT IN LIGHT OF THE INFORMATION AVAILABLE TO HIM AT THE TIME OF PREPARATION. ANY USE WHICH A THIRD PARTY MAKES OF THE CONTRACT DOCUMENTS, OR ANY RELIANCE ON OR DECISIONS TO BE MADE BASED ON THEM ARE THE RESPONSIBILITY OF SUCH THIRD PARTIES.
7. THE CONSULTANT ACCEPTS NO RESPONSIBILITY FOR DAMAGES, IF ANY, SUFFERED BY ANY THIRD PARTY AS A RESULT OF DECISIONS MADE OR ACTIONS BASED ON THE CONTRACT DOCUMENTS.

#### MATERIAL LEGENDS

- 1 BRICK : RED
- 2 MASONRY : LIGHT
- 3 METAL PANEL : BLACK
- 4 PERFORATED METAL PANEL
- 5 WALL SIDING : GREY
- 6 CURTAIN PANEL : VISION GLASS
- 7 CURTAIN PANEL: SPRANDEL
- 8 GLASS RAILING GUARD PANEL
- 9 WINDOW AND CURTAIN WALL MULLION: ANODIZED METAL
- 10 METAL CLADDING - WOOD FINISH


1 2021-09-07   ISSUED FOR 1ST SPA SUBMISSION		
No.	Date	Revision



Project No. 21041  
Project Date 2021-08-18  
Drawn by HSH  
Checked by MES  
Plot Date / Time 2021-09-03 10:48:30 AM

**10-24 GROVE STREET,  
BARRIE**

**BUILDING 1 - NORTH  
ELEVATION**

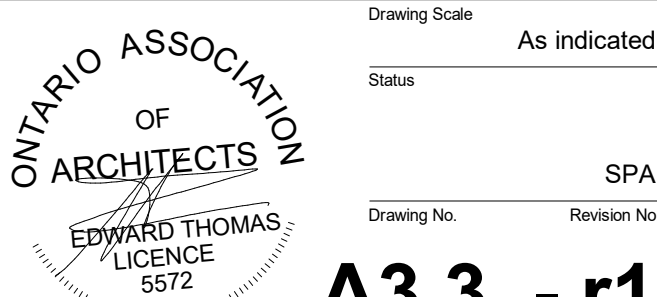

Drawing Scale As indicated

Status

SPA

Drawing No. Revision No.

**A3.3 - r1**