


FIRST FLOOR PLAN REFER TO A214 & A215 FOR 1:75 PLANS
SCALE 1 : 150

■ 2 HR
■ 1.5 HR
■ 1 HR
■ 0.5 HR
 FIRE SEPARATIONS

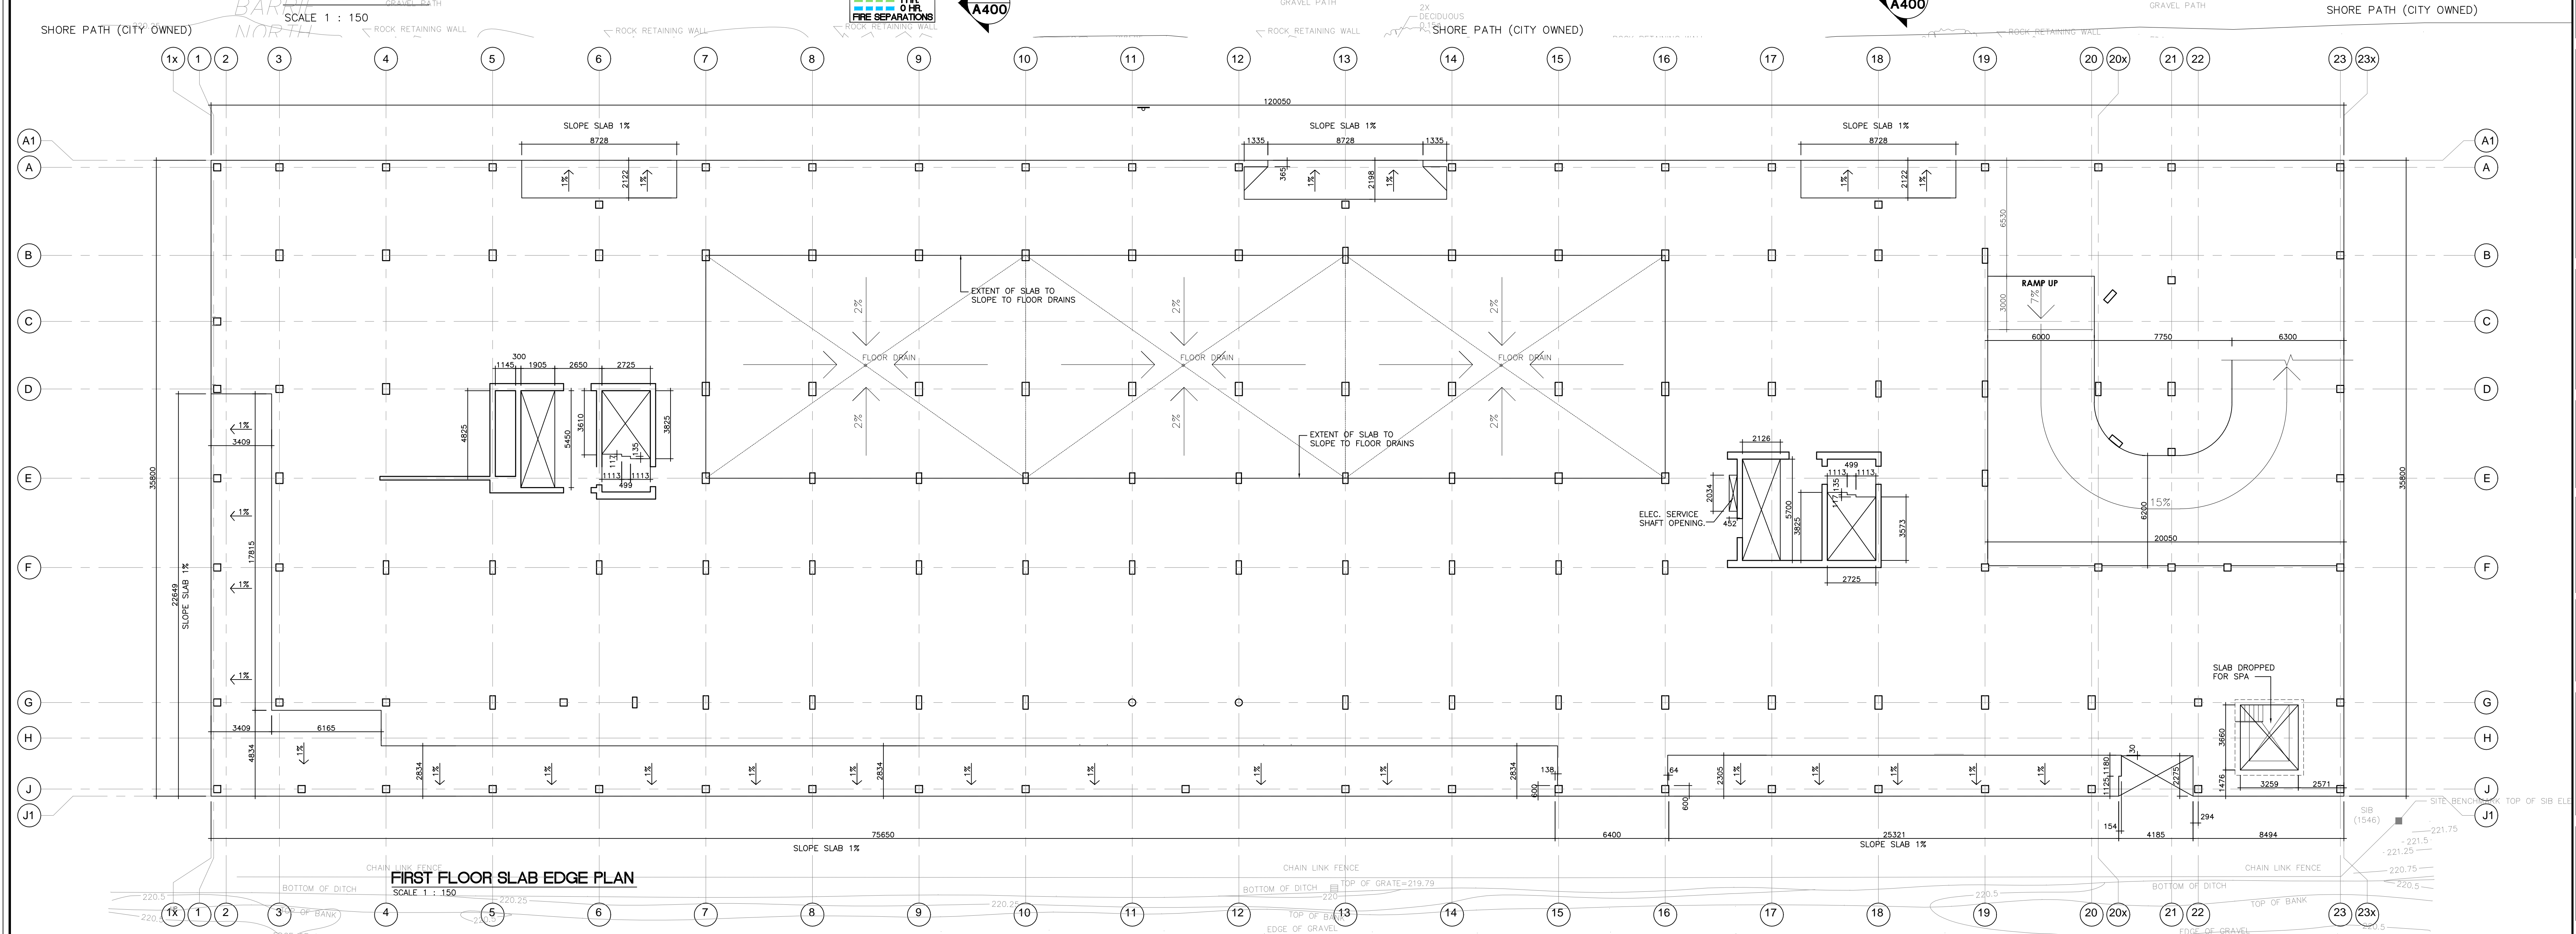

FIRST FLOOR SLAB EDGE PLAN
SCALE 1 : 150

ISM Architects Inc.
97 Toronto Street
Barré, ON L4M 1Y1
T: 705.726.2242
E: info@ismarchitects.ca

NO.	ISSUE/REVISION	DATE
1	REVISION	JUL 18/19
2	BASE FOR PRE-COMM.	NOV 07/19
3	CON PLANING REVIEW	LAR 22/21
4	IFC SUBMISSION	OCT 17/17
5	PER POST-IFC MEETING	APR 06/18
6	PER POST-IFC MEETING	MAY 10/18
7	FORM OF ASSET PLAN	SEP 28/18
8	CLIENT REVIEW	DEC 13/18
9	COORD W/ STRUCTURAL	JAN 16/19
10	IFC SUBMISSION	APR 16/19
11	IFC SUBMISSION	OCT 09/19

STAMP: ONTARIO ASSOCIATION OF ARCHITECTS
 LICENCE: 3863
 DETAILED: UNLESS NOTED

CLIENT: MAJLO DEVELOPMENT INC.
 PROJECT: LAKHOUSE WATERFRONT CONDO
 86-000 DAN OF STREET EAST BARRÉ, ONTARIO

PROJECT INFORMATION:
 PROJECT NO: 153834
 DRAWN BY: UB PCM
 CHECKED BY: RM
 DATE: 08.08.2018
 SCALE: 1/50

FIRST FLOOR PLAN

A201