


Lighting Fixture Schedule					
Fixture	Model Number	Watts per Fixture	Quantity	Voltage	Lamp Type
A	CREE (CPY250-B-xx-F-C-UL-xx-40K)	31	13	TBD	LED
B	CREE (XSPW-B-xx-2ME-2L-40K-UL)	19	6	TBD	LED

Site Levels (fc)	Terrace #1 Levels (fc)	Terrace #2 Levels (fc)	Spill Levels (fc)				
Average	1.4	Average	14.7	Average	13.4	Average	0
Maximum	3.8	Maximum	20.2	Maximum	21	Maximum	0
Minimum	0	Minimum	9.4	Minimum	3.3	Minimum	0
Max/Min	N/A	Max/Min	2.1:1	Max/Min	3.3:1	Max/Min	N/A
Average/Min	N/A	Average/Min	1.6:1	Average/Min	2.1:1	Average/Min	N/A

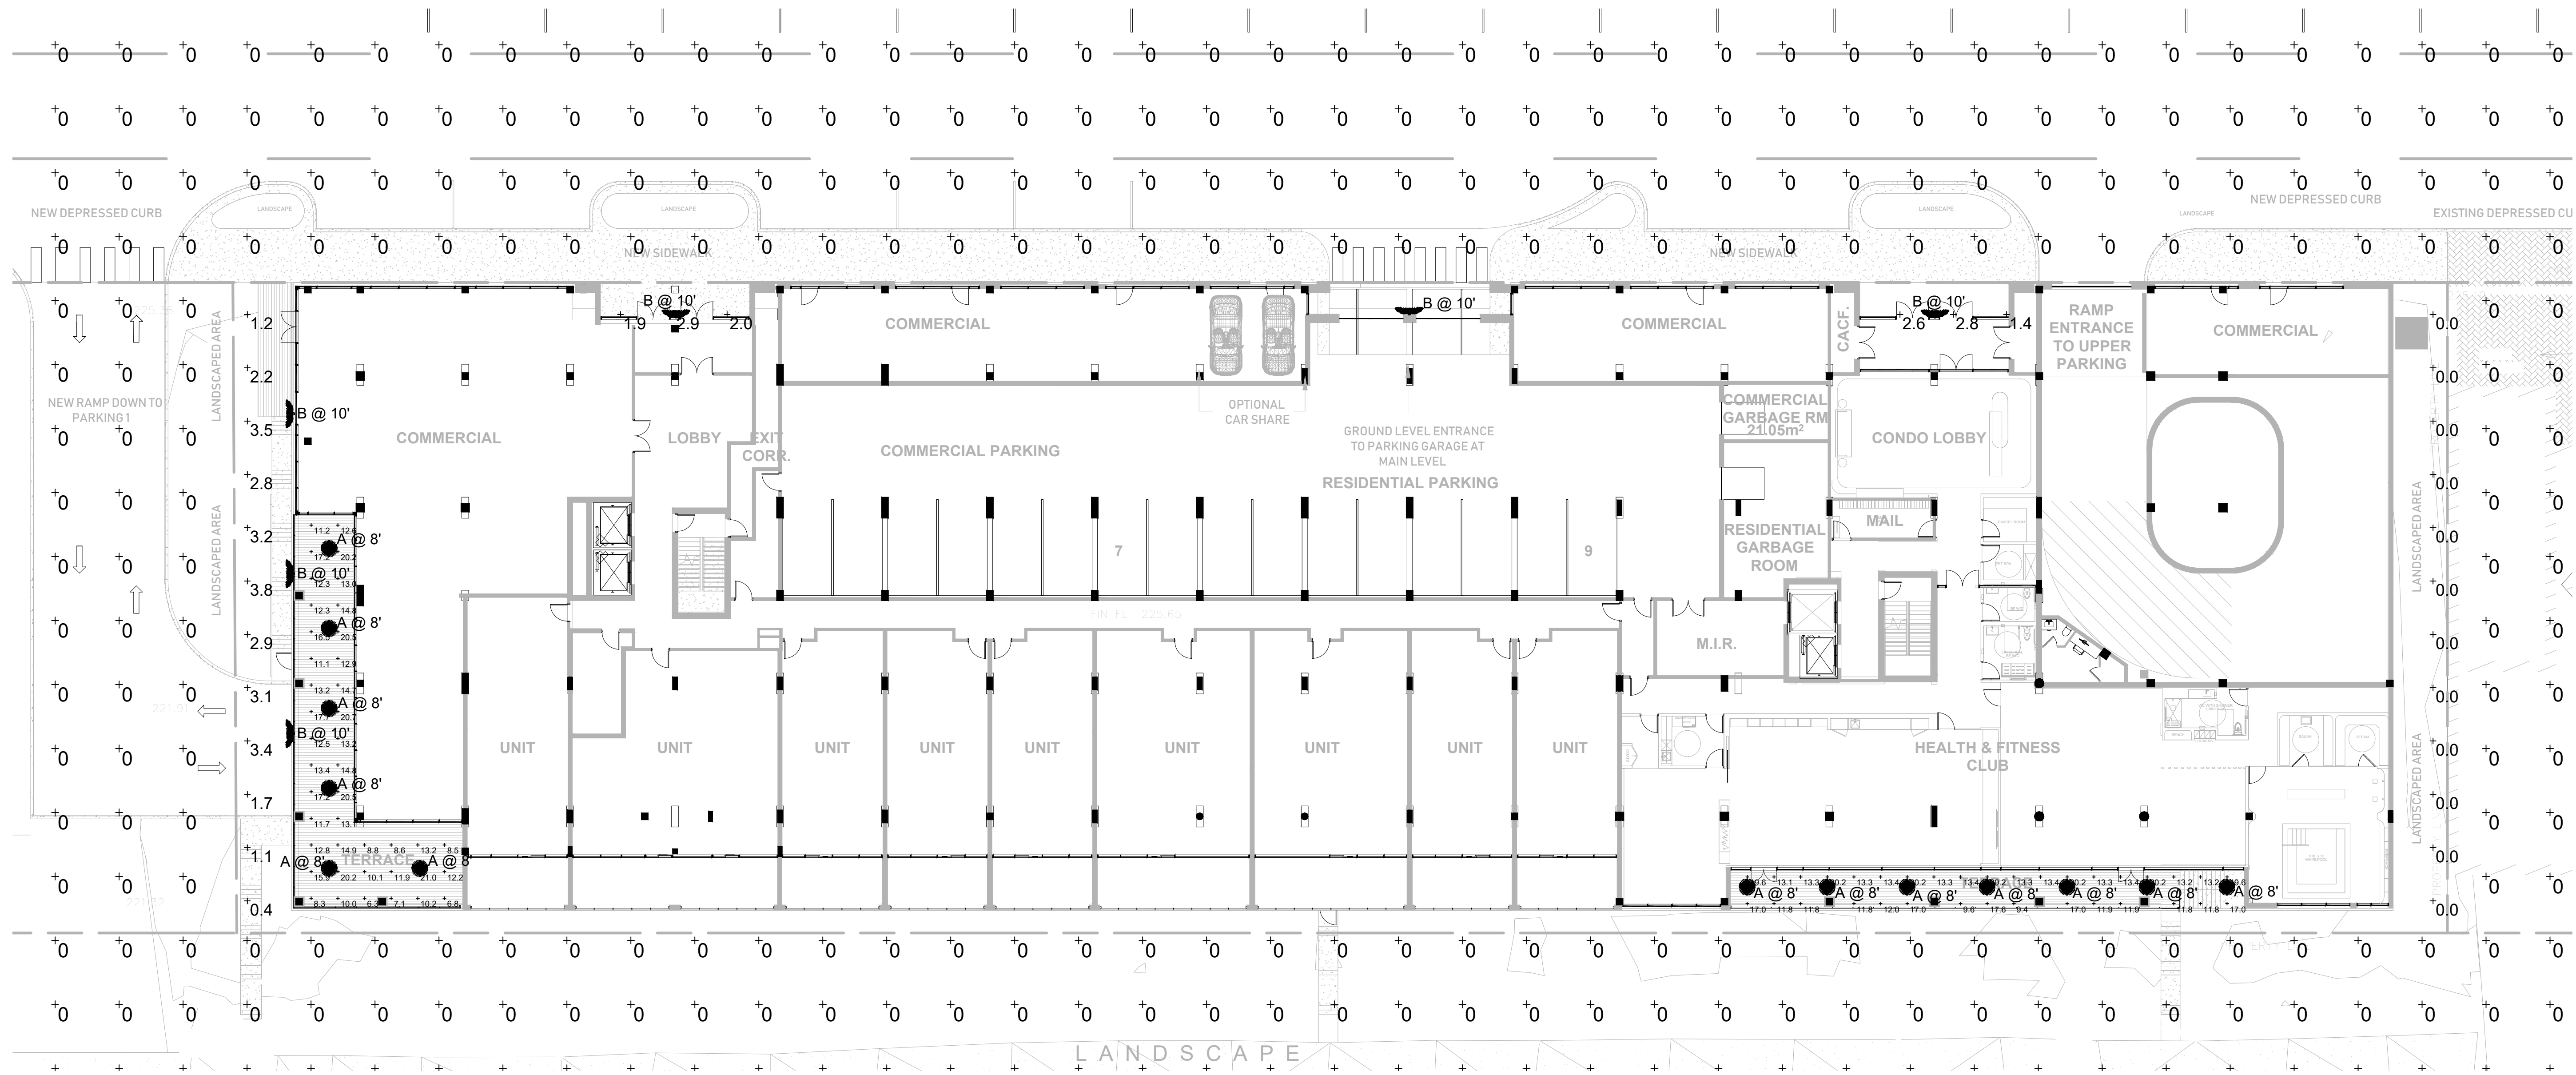


DATE	NO.	DESCRIPTION	BY
MAY 28/19	1	ISSUED FOR PERMIT	JG

MARK VOID ALL PRINTS DATED PREVIOUS TO FINAL DATE ABOVE

**REVISIONS**

CONTRACTOR MUST CHECK AND VERIFY ALL DIMENSIONS AND CONDITIONS IN THE FIELD AND REPORT ANY DISCREPANCIES TO THE ENGINEER PRIOR TO PROCEEDING WITH WORK.  
THIS DRAWING IS THE PROPERTY OF THE ENGINEER AND MUST BE RETURNED UPON COMPLETION OF THE WORK. REPRODUCTION OF THIS DRAWING IS FORBIDDEN WITHOUT THE ENGINEER'S WRITTEN CONSENT.  
DRAWINGS ARE PREPARED FOR PRINTING ON ARCH D PAPER(24"x36").  
DRAWINGS ARE NOT TO BE SCALED.

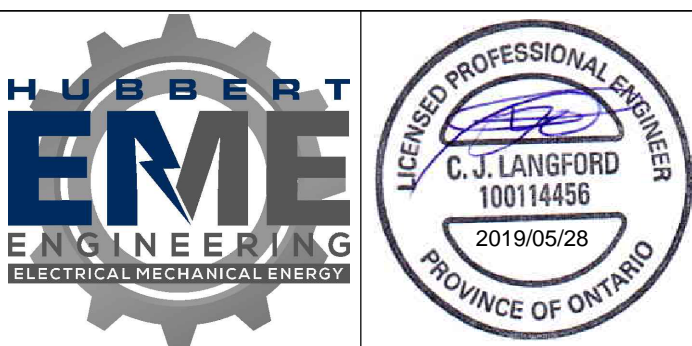

**Hubbert EME Engineering**  
 90 WINGES ROAD, SUITE 201 VAUGHAN, ON L4L 6A9  
 TEL: (905) 851-5492  
 EMAIL: info@EMEng.com

67 HIGH STREET BARRIE, ON L4M 1W5  
 TEL: (705) 735-1133  
 EMAIL: info@EMEng.com

PROJECT: **WATERFRONT CONDO**  
 185 DUNLOP STREET BARRIE, ON

DRAWING TITLE: **SITE LIGHTING PLAN**

DRAWN BY:	CHECKED BY:	SCALE:
JG	CL	1/16" = 1'-0"
DATE:	PROJECT NUMBER:	DRAWING NUMBER:
MAY/2019	8-5390	E-101