


The position of existing above ground and underground utilities and facilities are not necessarily shown on the drawings, and where shown, the accuracy of the position of such utilities and facilities is not guaranteed. Before starting work, the contractor shall confirm the exact location of all existing utilities and facilities, and shall assume all liability for damage to them.

Drawings shall not be used for construction unless sealed and signed. All work to be performed in accordance with the Occupational Health & Safety Act 1990.

Any errors and/or omissions shall be reported to Pinestone Engineering Ltd. without delay.

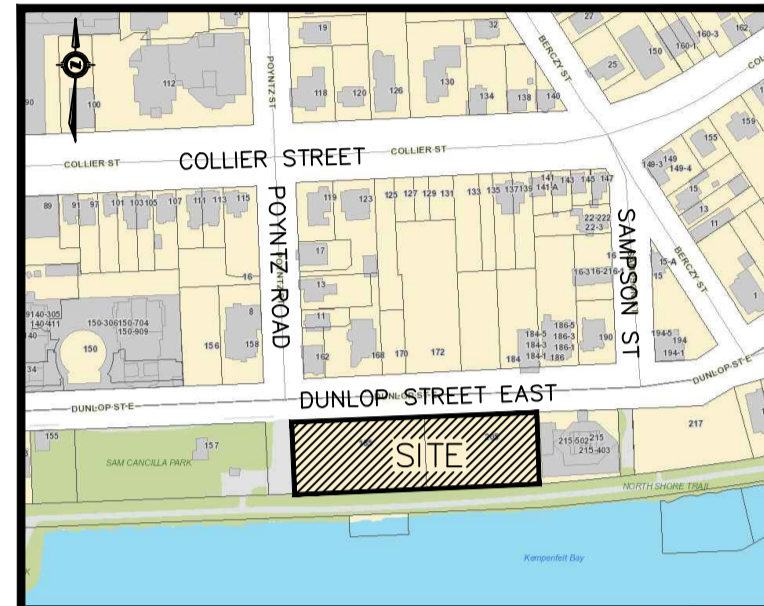

KEY MAP

LEGAL
PLAN OF SURVEY OF PART OF DUNLOP STREET REGISTERED PLAN 2 AND PART OF WATER LOTS 25 TO 30 (INCLUSIVE) AND PART OF THE WATER LOT IN FRONT OF POYNTZ STREET CITY OF BARRIE COUNTY OF SIMCOE

NOTES


1. TOPOGRAPHIC SURVEY AND LEGAL INFORMATION PROVIDED BY RUDY MAK SURVEYING LTD NOV 21, 2017.
2. SITE PLAN PROVIDED BY IAN S. MALCOM ARCHITECTS.
3. PARKING GARAGE GRADES BY OTHERS.

BENCHMARK


ELEVATIONS ARE GEODETIC AND ARE REFERRED TO VCM 00119673109 HAVING AN ELEVATION OF 220.21.

NO.	YY.MM.DD	REVISION	BY
3	19.10.17	REVISED PER CITY COMMENTS	J.L.
2	19.06.13	REVISED PER LSRCA COMMENTS	J.L.
1	19.05.30	REVISED PER CITY COMMENTS	J.L.

SEAL

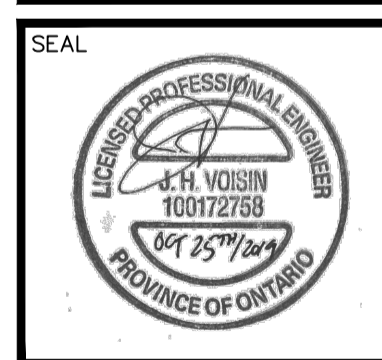

NORTH ARROW

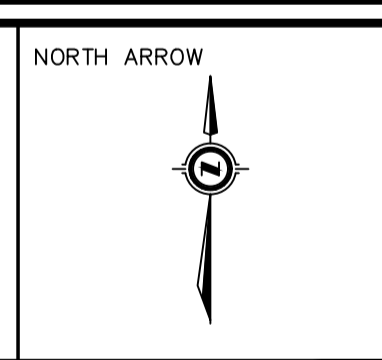

DESIGN BY:	J.V.
DRAWN BY:	J.L.
CHECKED:	J.V.
DATE:	OCT. 2019
SCALE:	1:250

PROJECT


185 DUNLOP STREET WATERFRONT CONDO DEVELOPMENT

DRAWING TITLE

PAVEMENT MARKING PLAN

PROJECT NO.	DRAWING NO.	REVISION
17-11338	PM-1	3

DWG NAME

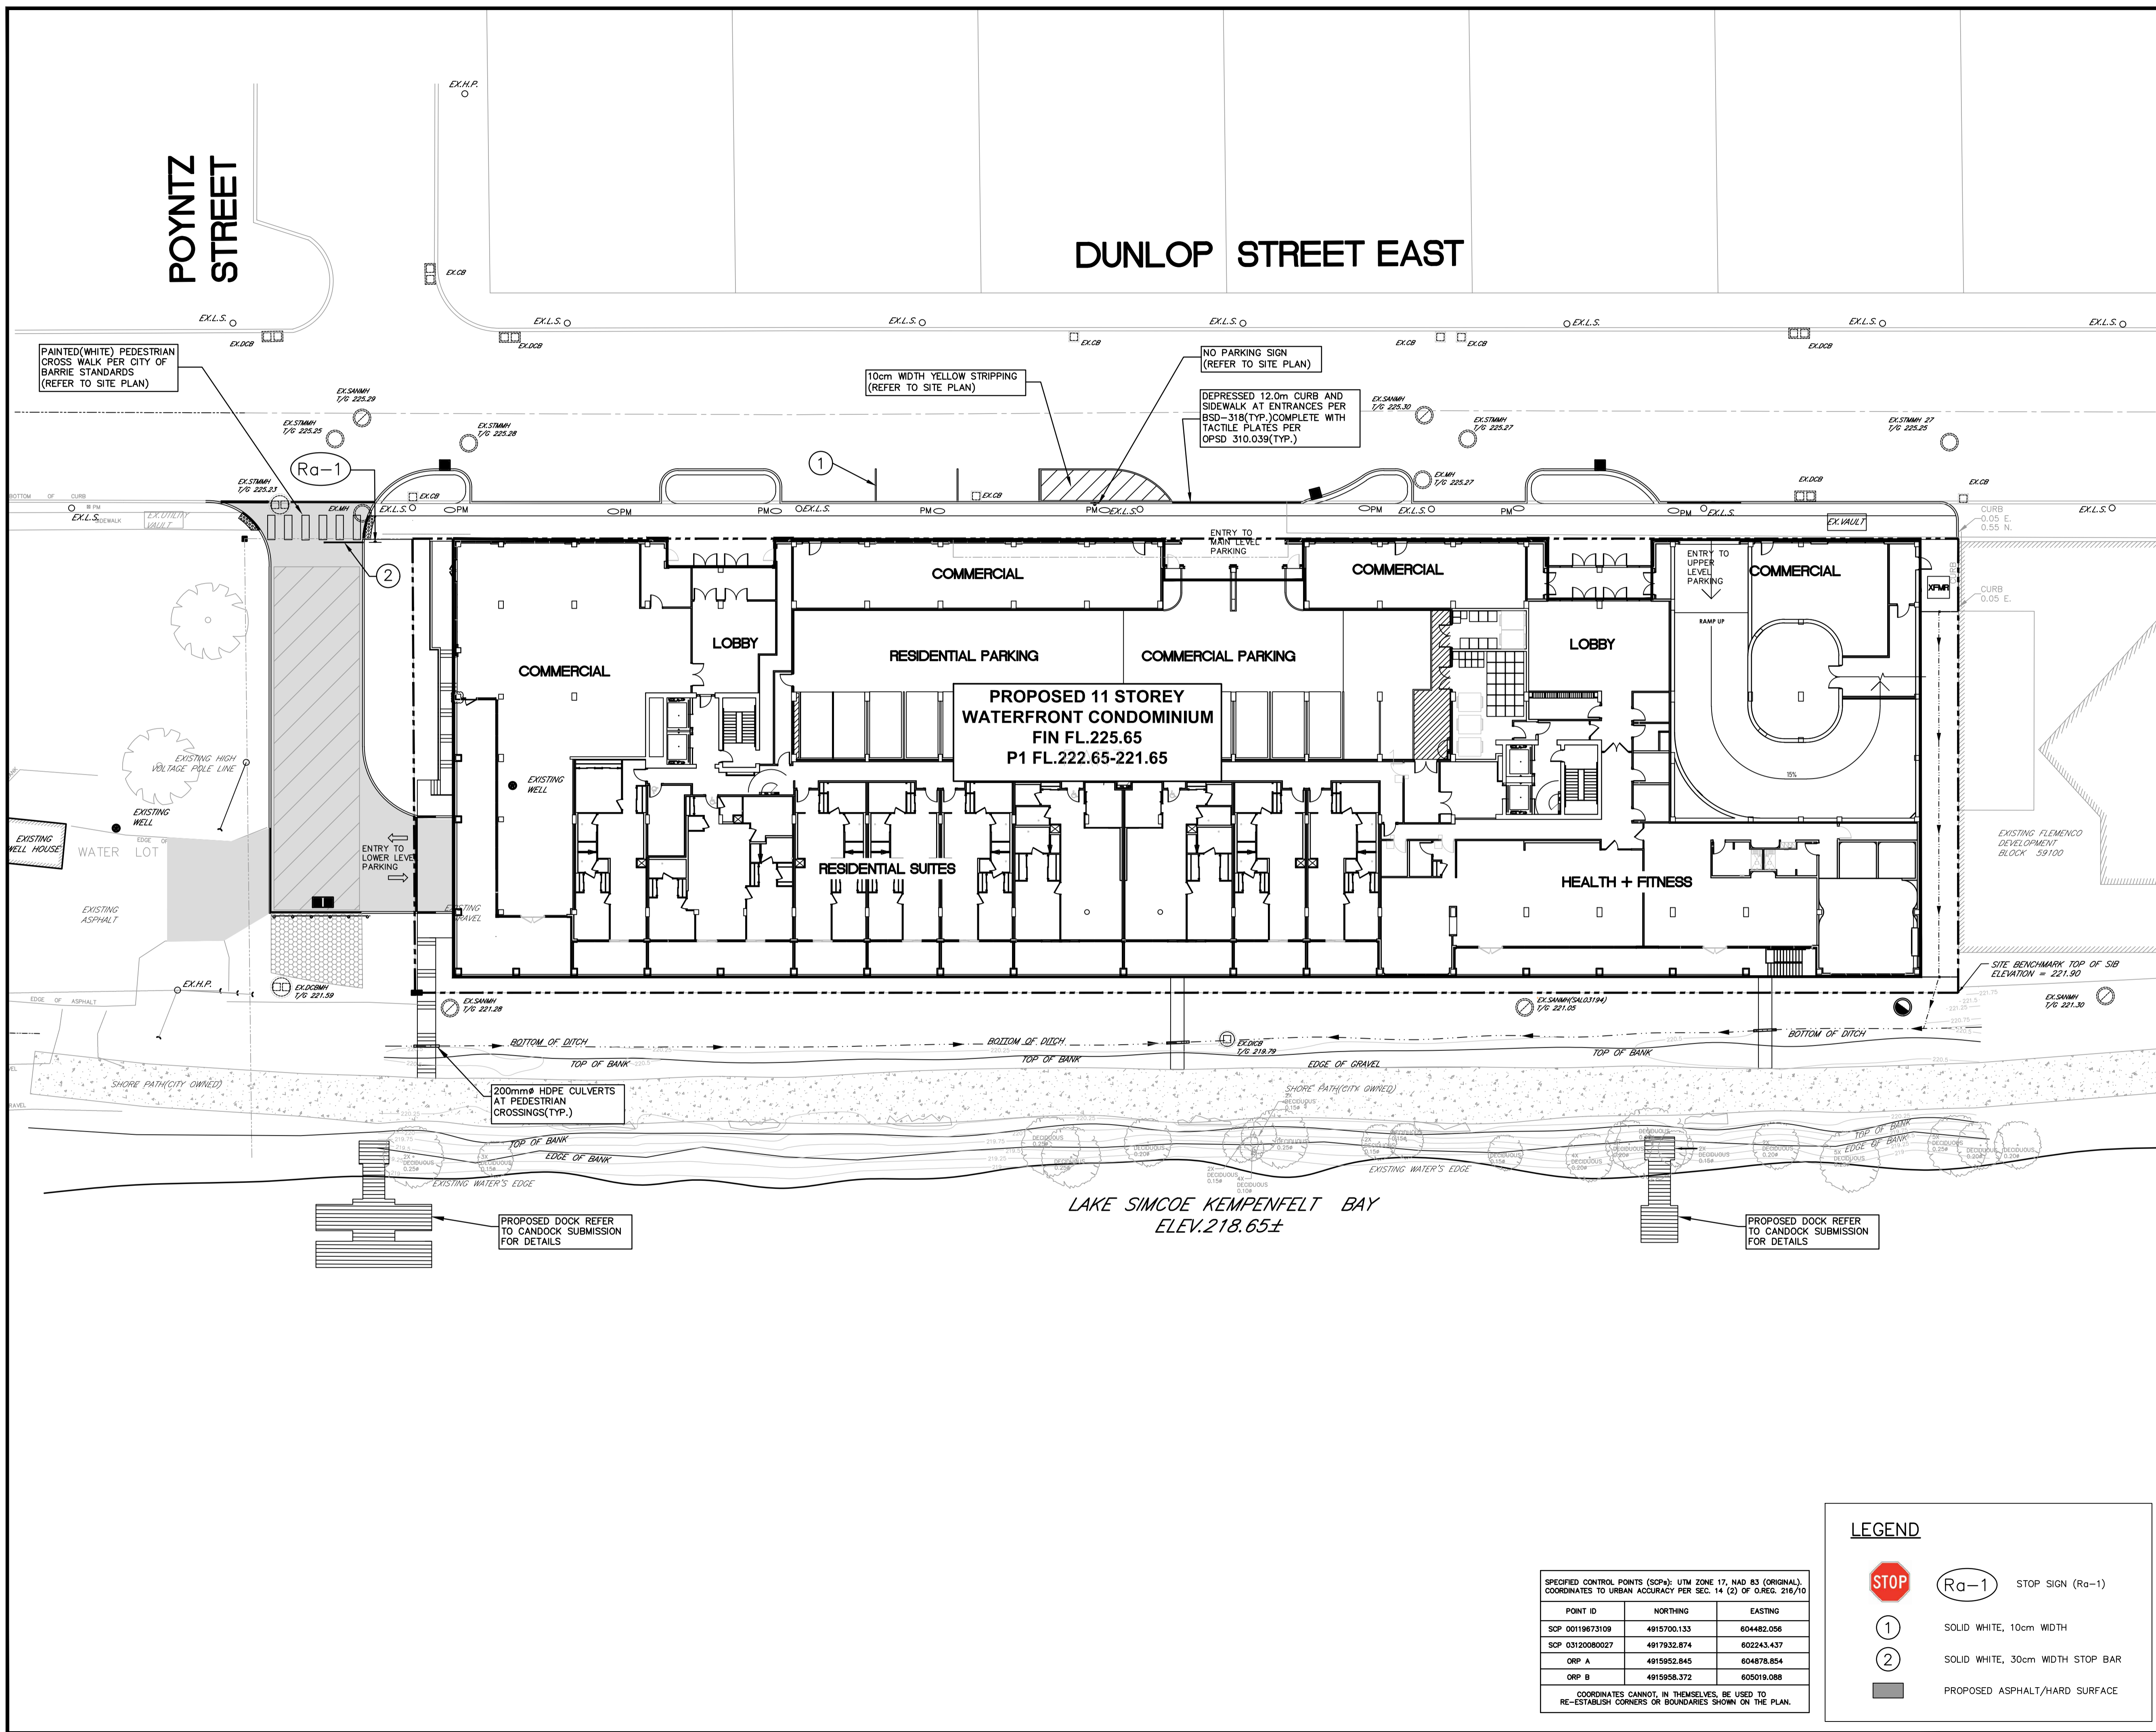
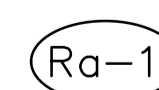



SPECIFIED CONTROL POINTS (SCP): UTM ZONE 17, NAD 83 (ORIGINAL), COORDINATES TO URBAN ACCURACY PER SEC. 14 (2) OF O.REG. 216/10


POINT ID	NORTHING	EASTING
SCP 00119673109	4915700.133	604482.056
SCP 03120080027	4917932.874	602243.437
ORP A	4919952.845	604878.854
ORP B	4919958.372	605019.088


COORDINATES CANNOT, IN THEMSELVES, BE USED TO RE-ESTABLISH CORNERS OR BOUNDARIES SHOWN ON THE PLAN.

LEGEND

  STOP SIGN (Ra-1)

 SOLID WHITE, 10cm WIDTH

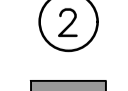 SOLID WHITE, 30cm WIDTH STOP BAR

 PROPOSED ASPHALT/HARD SURFACE