




TYPICAL FLOOR PLAN 1:125

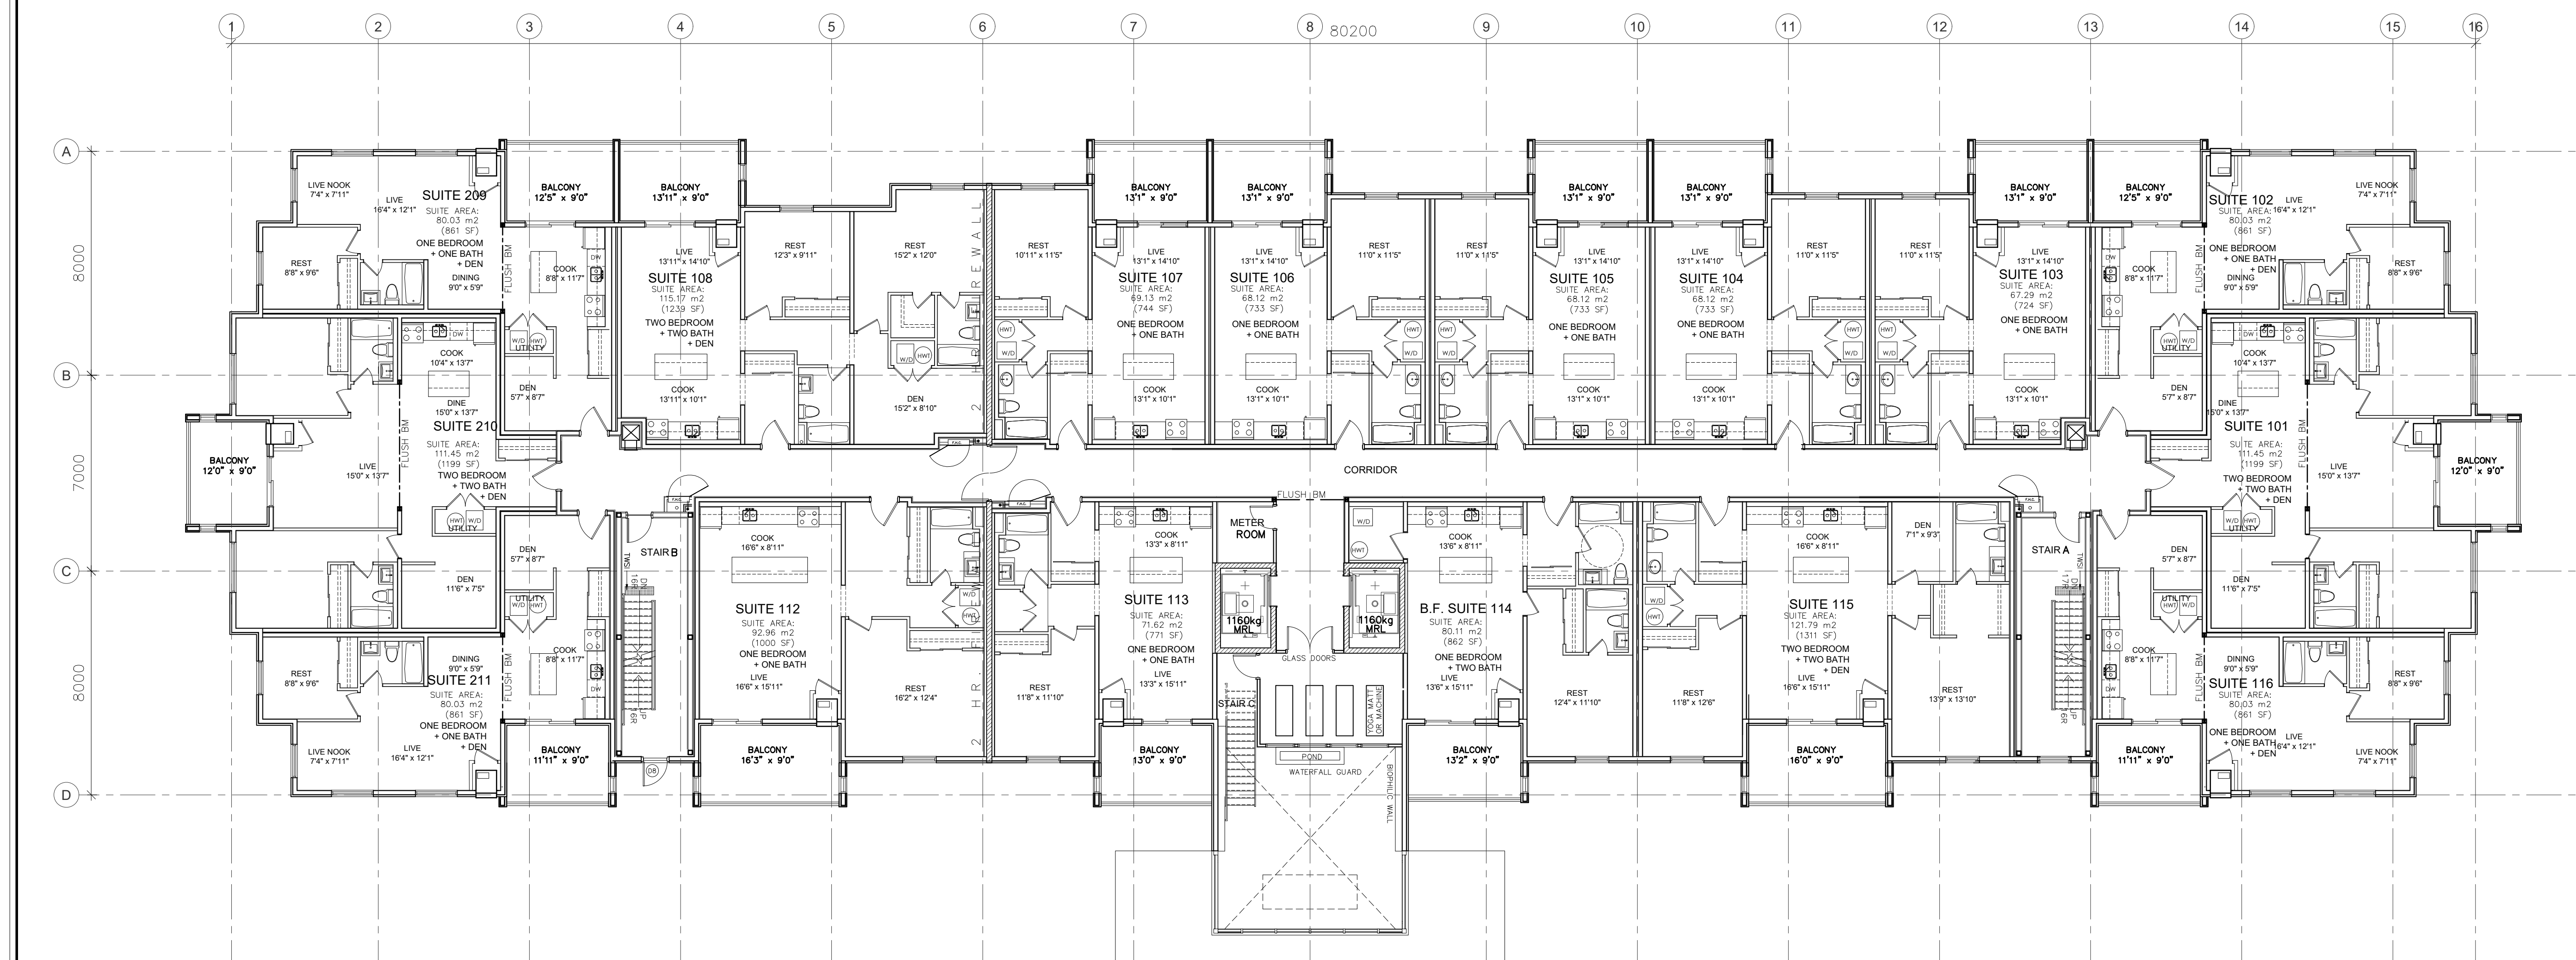


FIRST FLOOR PLAN 1:125

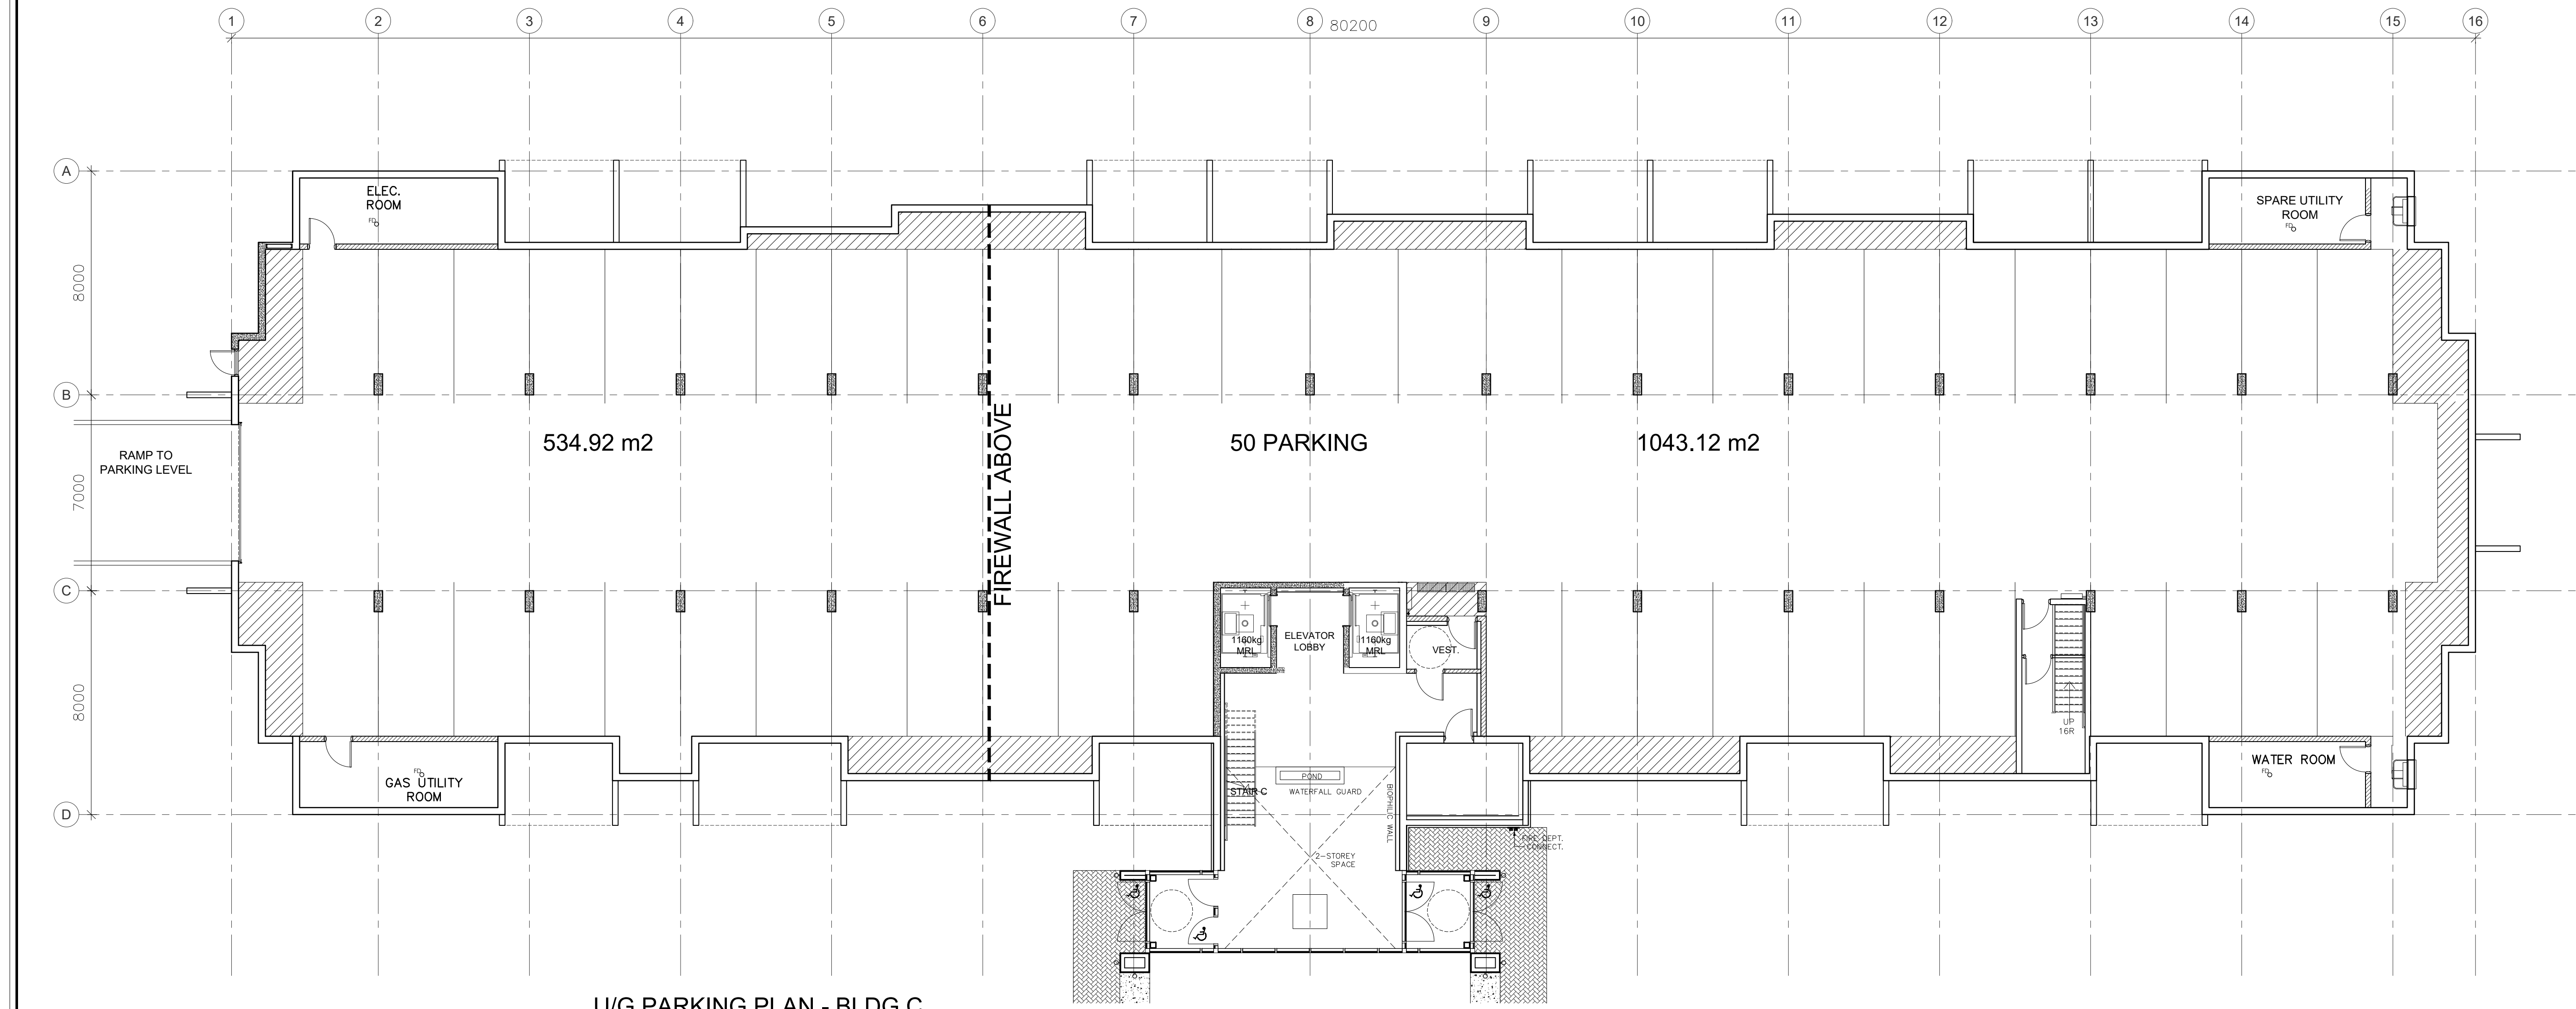

U/G PARKING PLAN - BLDG C

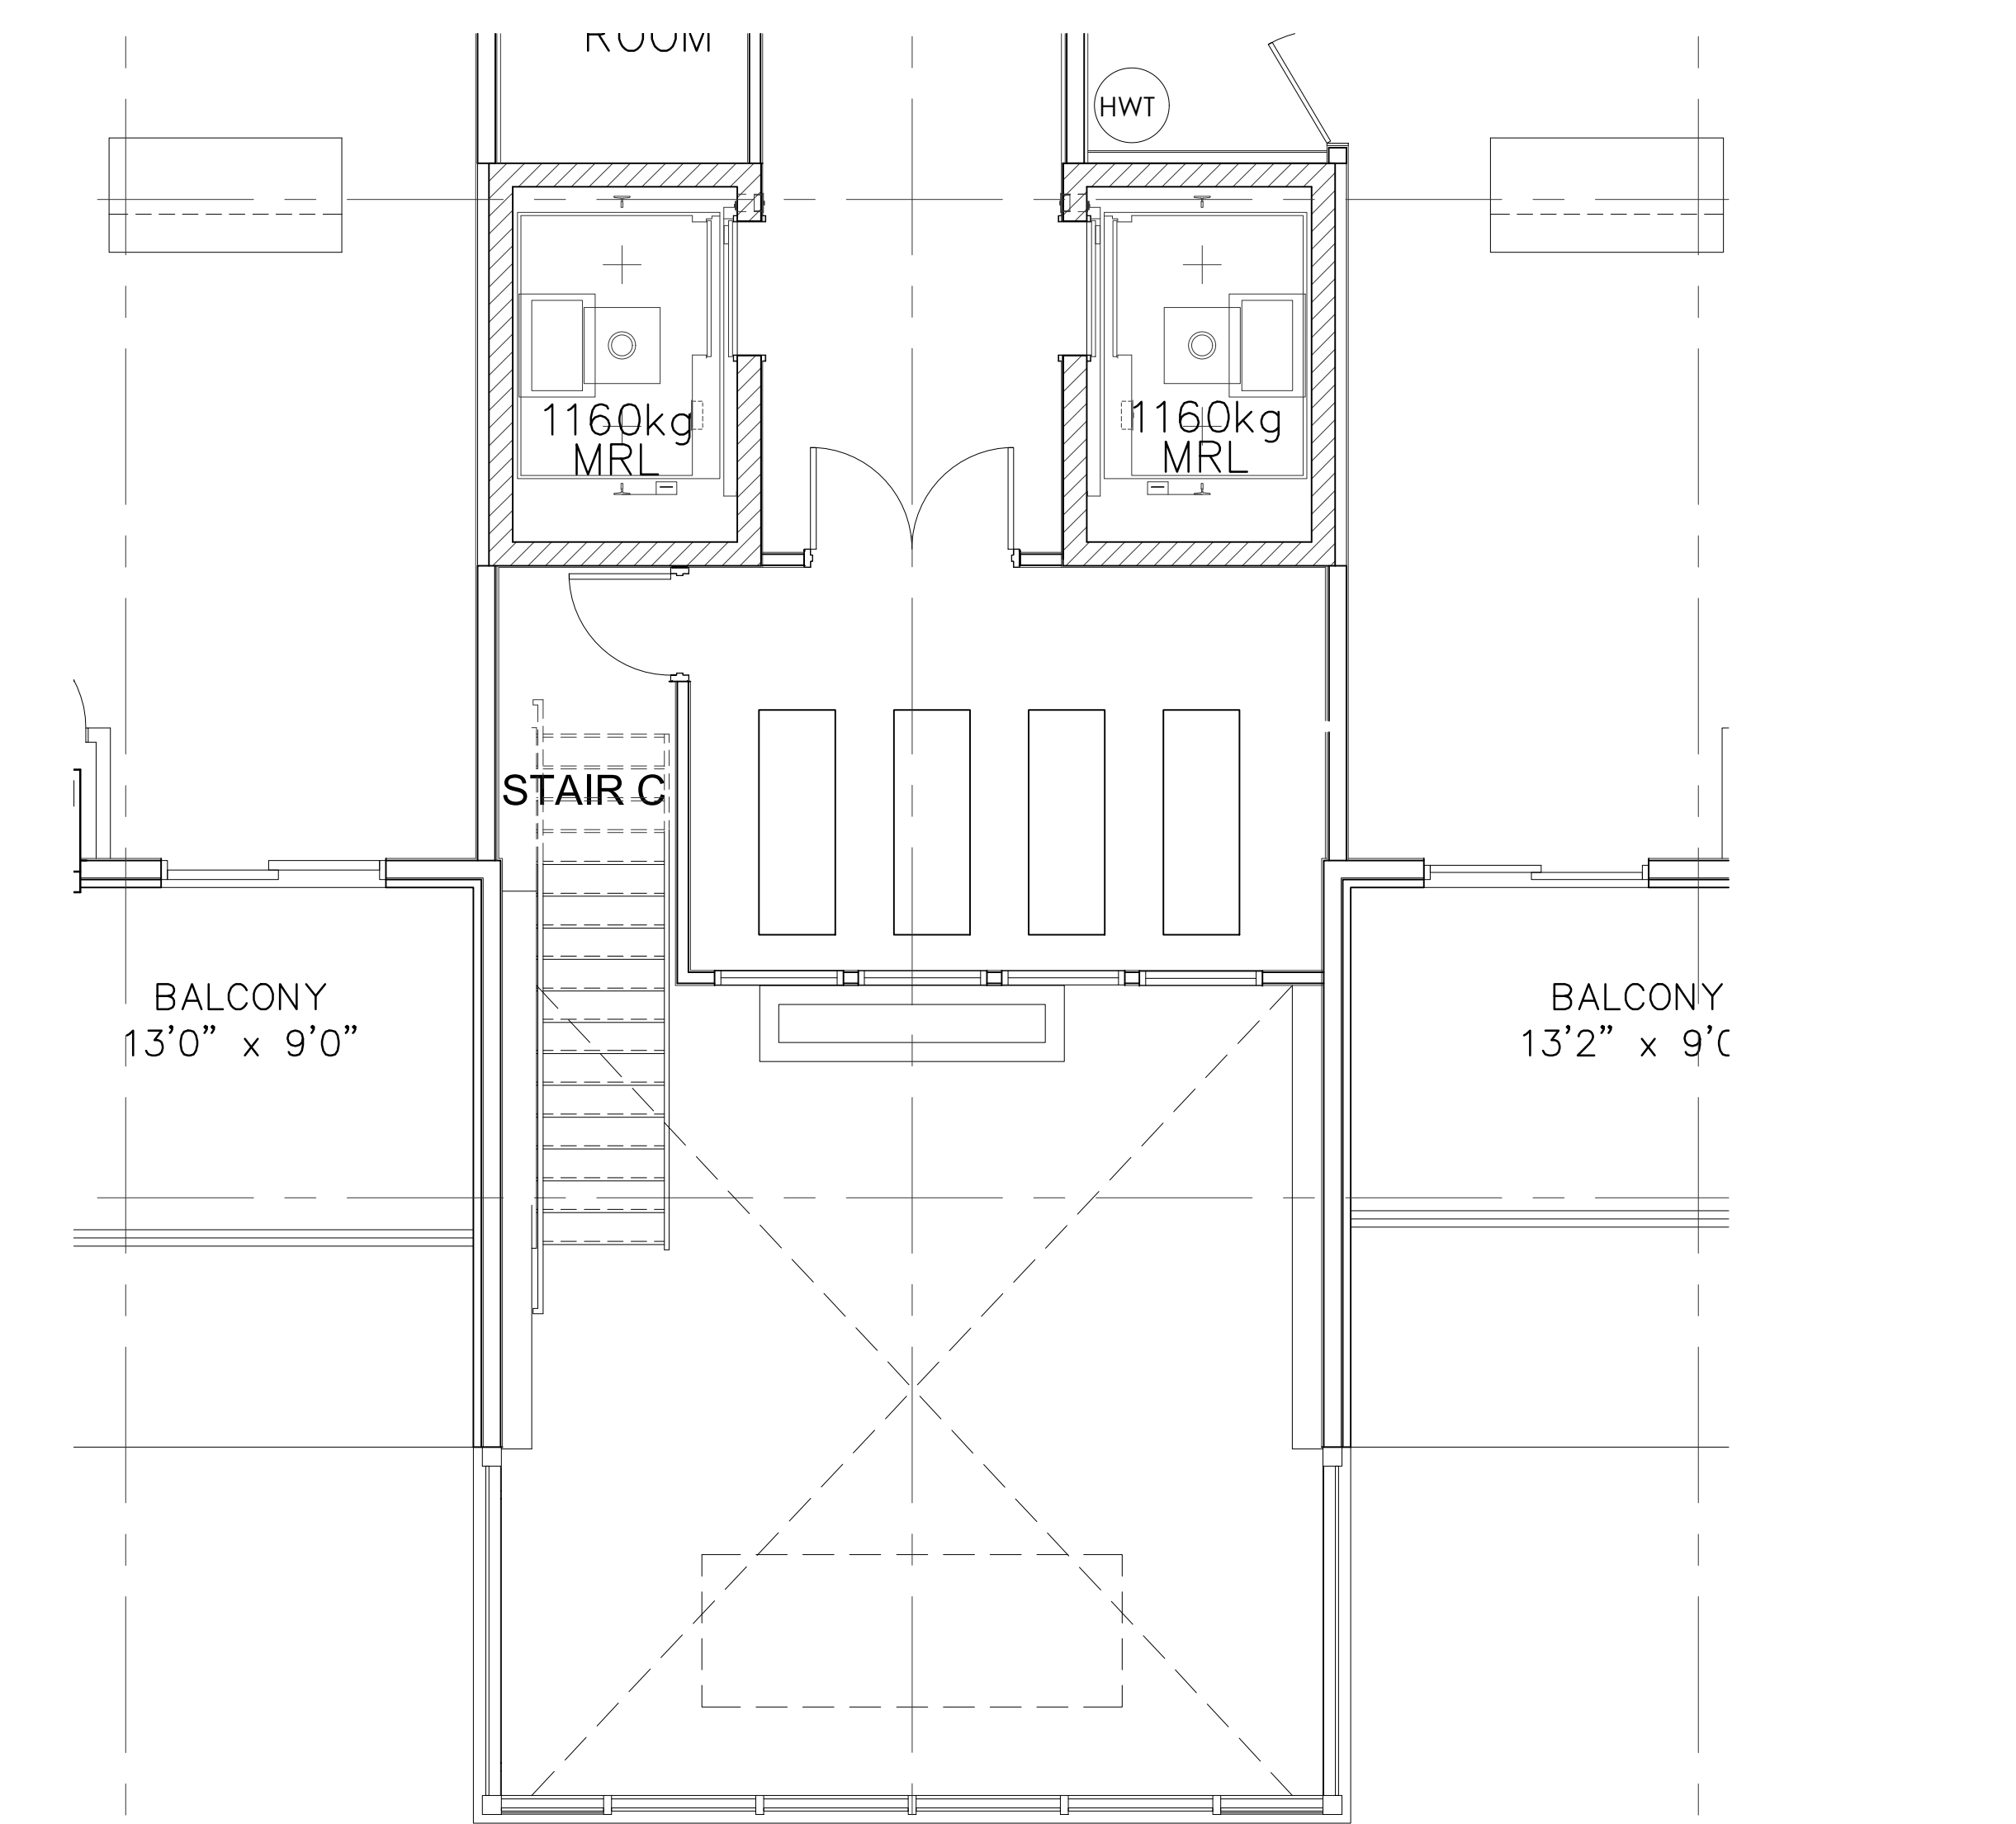

ELEVATOR LOBBY/STAIR C PLAN  
FIRST FLOOR LEVEL 1:50

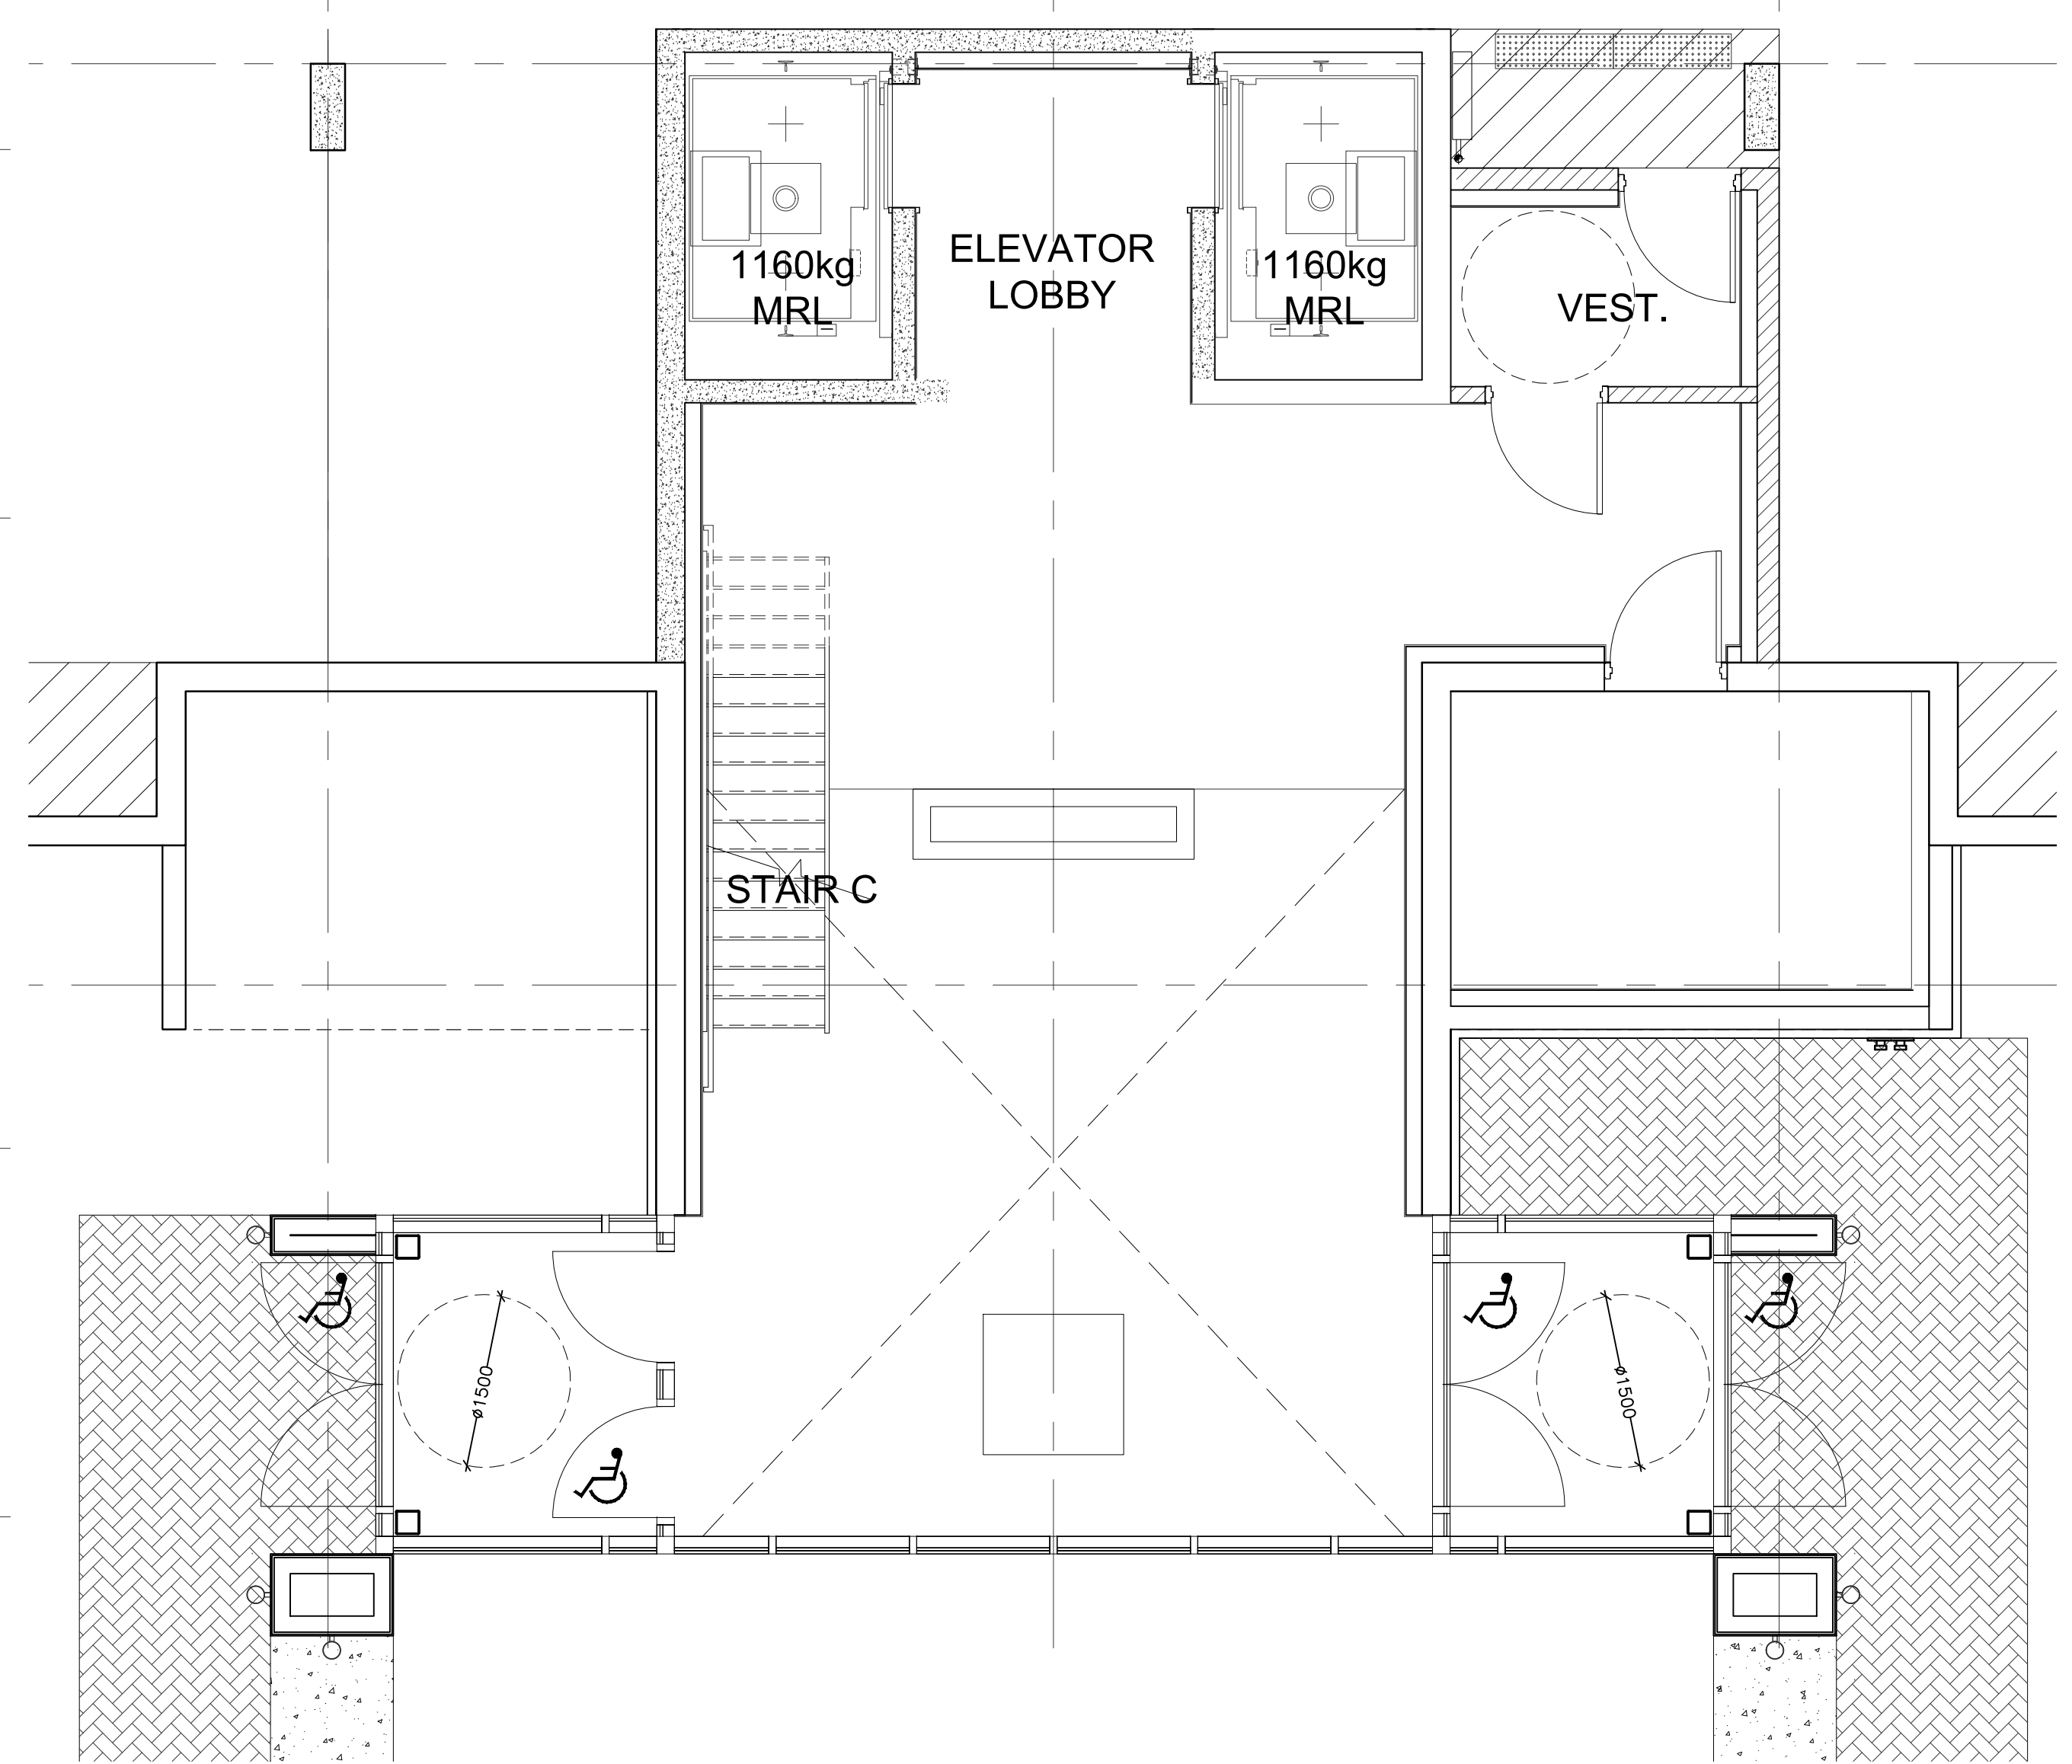


ELEVATOR LOBBY/STAIR C PLAN  
U/G PARKING LEVEL 1:50

**ISM Architects Inc.**  
97 Toronto Street  
Barrie, ON L4N 1V1  
T: 705.226.2342  
E: ian@ismarchitects.ca

No.	REVISION	DATE
1.	CLIENT REVIEW	SEP 30/20
2.	CLIENT CHANGES	NOV 23/20
3.	COORDINATION	NOV 23/20
4.	REMOVE GARAGE ROOM	NOV 30/20
5.	INCREASE BALCONY DEPTH	DEC 18/20
6.	7 DEEP BALCONIES	DEC 28/20
7.	NEW MAIN ENTRANCE	JAN 04/21
8.	NEW FOOTPRINT	FEB 01/21



This document is the property of ISM Architects Inc. and is not to be used, copied or altered without permission. Do not scale drawings. One set of drawings is for coordination only. All drawings are subject to change without notice. 

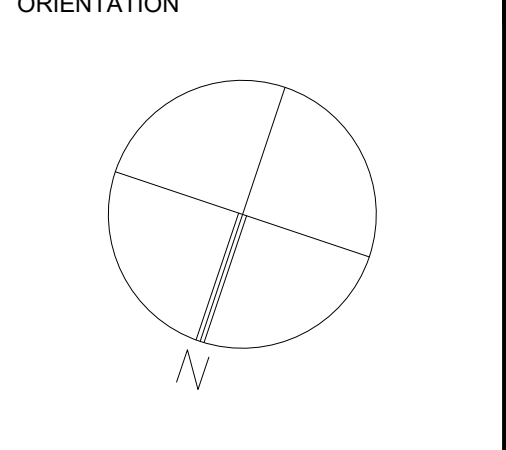

CLIENT  
PRATT HOMES BARRIE  
301 KING ST.  
BARRIE ON  
L4N 6B5  
tel: 705.792.3883

PROJECT  
BISTRO WEST  
KNEESHAW DRIVE  
BARRIE ON

PROJECT INFORMATION  
PROJECT No.: 204154  
DRAWN BY: RCM  
CHECKED BY: ISM  
DATE: SEP 30 20  
SCALE: AS NOTED

DRAWING  
BLDG C  
84 UNIT APT. BUILDING  
TYPICAL FLOOR PLAN  
U/G PARKING PLAN

DRAWING No.  
**A200**