



6	CM	RE-ISSUED FOR SPA	AUG. 6, 2019
5	YL	RE-ISSUED FOR SPA	July 3 2018
4	YL	RE-ISSUED FOR SPA	APR. 27 2018
3	YL	RE-ISSUED FOR SPA	MAR. 08 2018
2	YL	RE-ISSUED FOR SPA	DEC 14 2017
01	YL	ISSUED FOR SPA BUILDING PERMIT	SEP 29 2018

This drawing, is an instrument of service, is provided by and is the property of United Engineering Inc. The contractor must verify and accept responsibility for all dimensions and conditions on site and must notify United Engineering Inc. of any discrepancy before proceeding.

United Engineering Inc. is not responsible for the accuracy of Architectural, structural, interior design, etc. on this drawing.

Refer to the appropriate trade drawings before proceeding with any work. Installation must conform to all applicable codes and requirements of the authorities having jurisdiction.

This drawing is not to be scaled, all symbols are graphic representations only.

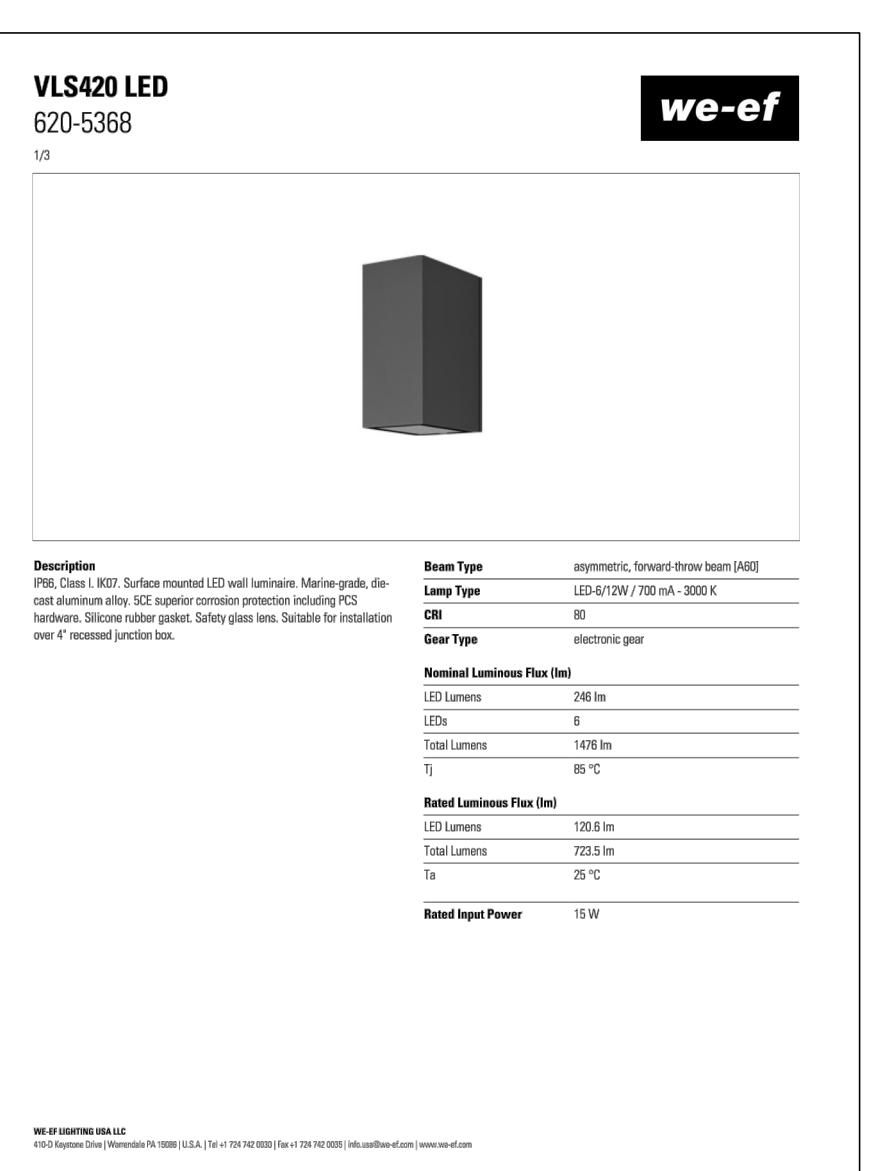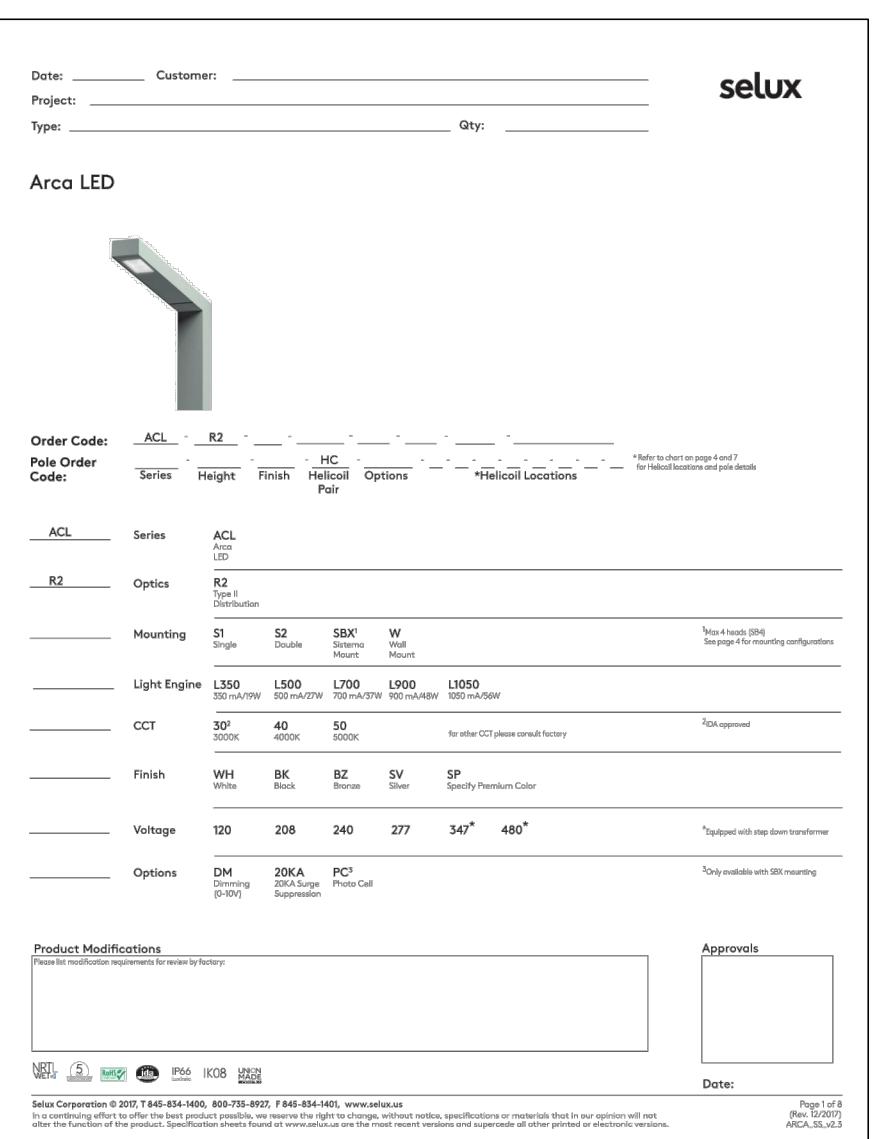



UNITED ENGINEERING INC.

Mechanical Electrical Consulting Engineers
3645 Keele Street, Suite 105,
Toronto, Ontario, M3J 1M6
Tel: (416) 398-1999 Fax: (416) 398-1933

TITLE

SITE PLAN

PHOTOMETRIC

**430 ESSA ROAD
BARRIE, ONTARIO, L4N7L5
FOR
ONE URBAN DEVELOPMENTS LTD.**

DRAWN YL	CHECKED GS	SCALE 1:200
DATE	PROJECT	DRAWING
AUG. 2018	17-019	E-01