

**BUILDING AREA** 2203.75 sq ft  
INCLUDING COLD CELLARS 204.74 sq m

**GENERAL NOTES**

1. PROVIDE FIRESTOPS AS REQUIRED BY O.B.C. 9.10.16
2. REFER TO UNIT WORKING DRAWINGS, ENGINEERS DRAWINGS AND SITEPLAN FOR ADDITIONAL INFORMATION AND VERIFICATION.
3. REFER TO ROOF TRUSS MANUFACTURERS DRAWINGS FOR LAYOUT, SPACING, INSTALLATION DETAILS AND HANGER SIZES.
4. CONTRACTOR MUST VERIFY ALL DIMENSIONS ON THE JOB REPORT ANY DISCREPANCIES TO HUNT DESIGN ASSOCIATES INC. (H.D.A.I.) BEFORE PROCEEDING WITH THE WORK. ALL DRAWINGS AND SPECIFICATIONS ARE INSTRUMENTS OF SERVICE AND ARE THE PROPERTY OF H.D.A.I..
5. COMBUSTIBLE PROJECTIONS ON THE EXTERIOR OF A WALL THAT ARE MORE THAN 1100mm (3 ft 3 in) ABOVE GROUND SHALL NOT BE PERMITTED WITHIN 1.2m (3 ft 11 in) OF A PROPERTY LINE OR CENTRE LINE OF A PUBLIC WAY OR 2.4m (7 ft 10 in) OF A COMBUSTIBLE PROJECTION ON ANOTHER BUILDING ON THE SAME PROPERTY AS PER PART 9 SECTION 9.10.14.5.(5)

**LEGEND**

- △ POURED CONC. STEPS WITH MASONRY VENEER ON SIDES.
- △ DROP OR RAISE BANDING BY AMOUNT INDICATED.
- △ ADD BANDING AND/OR TRIM AS INDICATED.
- △ ADDED CAMBERED HEADERS.
- △ 8'-0" X 8'-0" GARAGE DOORS.
- △ DROPPED OR RAISED SOFFIT AS INDICATED.
- △ ADJUSTED ROOF OVERHANG AS INDICATED ON ROOF PLAN.
- △ PROVIDE GUARD PER CONSTRUCTION NOTE 11.
- △ FOYER SUNKEN AS INDICATED
- △ LIGHT FIXTURE RELOCATED AS INDICATED.

**DETAILS**

No.	TITLE
01-1-1	MASONRY VENEER, 2ND STUDS, 2 STOREY WALL SECTION
01-1-2	MASONRY VENEER, 2ND STUDS, 2 STOREY AT GARAGE WALL SECTION
01-1-3	MASONRY VENEER, 2ND STUDS, 1 STOREY GARAGE WALL SECTION
01-8-1	TYPICAL 1 HR PARTY WALL SECTION, PARALLEL ROOF TRUSSES, 2ND DOUBLE STUDS
02-9-2	TYPICAL 1 HR PARTY WALL SECTION, PERPENDICULAR ROOF TRUSSES, 2ND DOUBLE STUDS
03-9-3	TYPICAL 1 HR PARTY WALL SECTION, PARALLEL ROOF TRUSSES, 2ND DOUBLE STUDS AT GARAGE
04-9-4	TYPICAL PARTY WALL SECTION AT USE OF GAR. CEILING SPACE
05-9-6	1 HR DOUBLE STUD PARTY WALL, BRICK VENEER, FLUSH UNIT
06-9-5	1 HR DOUBLE STUD PARTY WALL, BRICK VENEER, STAGGERED UNIT
11-9-6	TYP. R.H.S.S. AT PARTY WALL RECESSED CONDITION-DOUBLE STUD
12-9-6	TYP. R.H.S.S. AT PARTY WALL FLURRED OUT CONDITION-DOUBLE STUD
13-9-7	1 HR DOUBLE STUD PARTY WALL @ GARAGE, 45 MIN FIRE RATING, BRICK VENEER
14-9-7	1 HR DOUBLE STUD PARTY WALL, FLUSH AT GARAGE, BRICK VENEER
15-9-7	REQUIRED FIRE STOPPING AT SOFFITS SECTION
01-10-1	TYPICAL 2 HR FIREWALL
02-10-2	TYPICAL 2 HR FIREWALL AT VARIOUS FLOOR LEVELS

**WALL TYPE LEGEND**

FRR	LINE TYPE	DETAILS
45 MIN		SECTION 1, 2 & 3
60 MIN		SECTION 8 (BLOCKS) SECTION 9 (WOOD STUDS)
120 MIN		SECTION 10

COMPLIANCE PACKAGE	PERFORMANCE
	SECTION 10 (2) DIV. 1.1


NO.	DESCRIPTION	DATE	BY
1	ISSUED FOR PERMIT	2022.08.05	WD
2	STRUCTURAL COORDINATION	2022.07.07	WD
3	FLOOR & TRUSS COORDINATION	2022.05.25	WD
4	ISSUED FOR SITE PLAN APPROVAL	2022.06.15	WD
5	ISSUED FOR STRUCTURAL & CLIENT REVIEW	2022.02.04	WD
6	REVISIONS	YYYY.MM.DD	BY

NO.	DESCRIPTION	DATE	BY
1	REVISIONS	YYYY.MM.DD	BY
2	REVISIONS	YYYY.MM.DD	BY
3	REVISIONS	YYYY.MM.DD	BY
4	REVISIONS	YYYY.MM.DD	BY
5	REVISIONS	YYYY.MM.DD	BY
6	REVISIONS	YYYY.MM.DD	BY

<b>HUNT DESIGN ASSOCIATES INC.</b>	
99566 Woodbine Ave., Markham, ON L3R 0J7 T 905.737.5133 F 905.737.7326 email: hda@huntedesign.ca	
<b>SEAN HOMES - 219076</b> VETERAN'S LANE, BARRIE, ON.	

<b>BLOCK 1</b> LOTS 2 TO 6	
<b>ELEVATIONS &amp; ROOF PLAN</b>	
REV.2022.08.05	

Scale: 1/8"=1'-0"	Drawn By: WD	Checked By: DM
File Name: 219076-BLOCKS.dwg	Page Number: 2	of 2

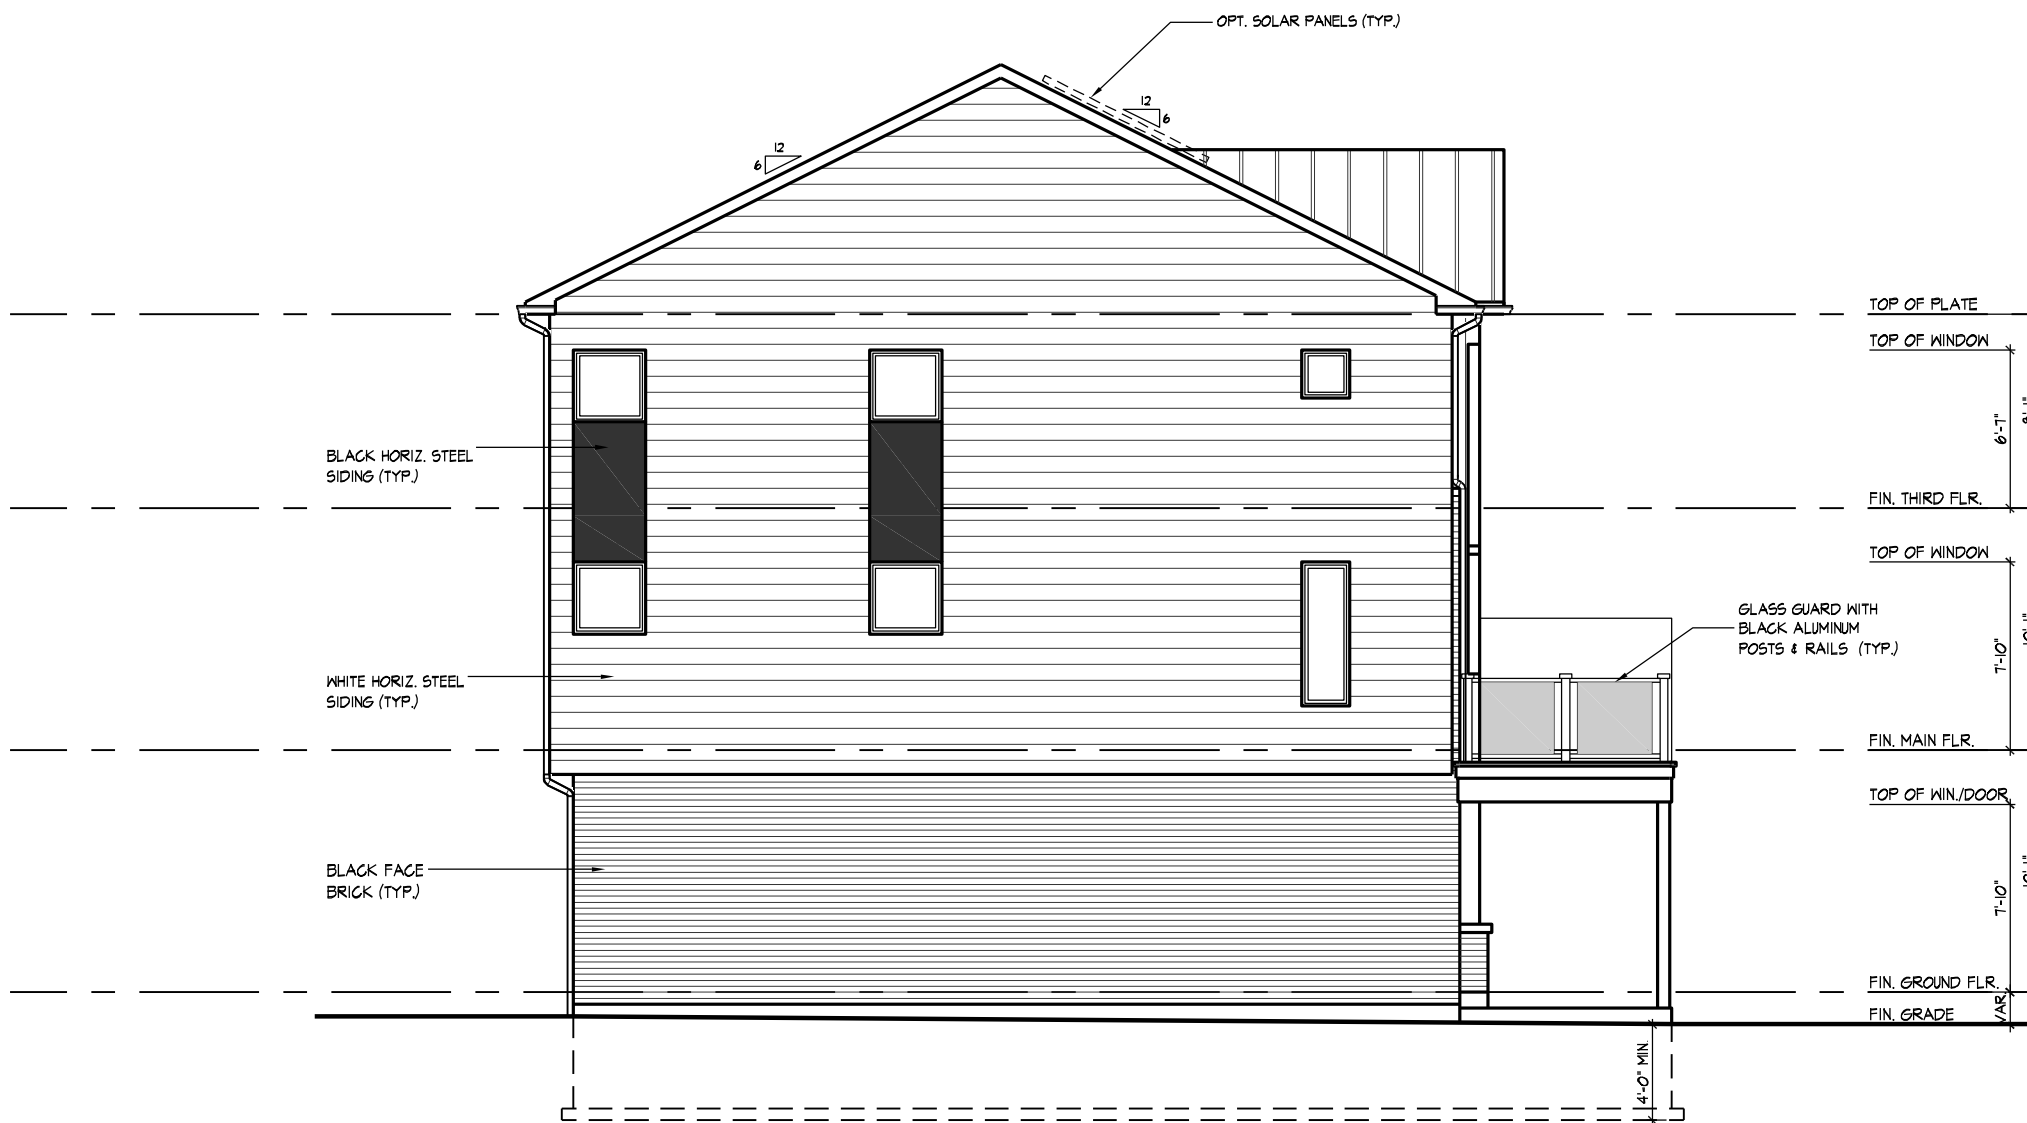


**LEFT SIDE ELEVATION - BLOCK 1**



**FRONT ELEVATION - BLOCK 1**

**ICE AND WATER SHIELD**  
ICE AND WATER SHIELD TO BE INSTALLED AS FOLLOWS:  
- 3'-0" UP FROM THE BOTTOM EDGE OF THE ROOF ON ALL SIDES  
- AT ALL ROOF VALLEY LOCATIONS  
- WHERE SPECIFICALLY NOTED ON WORKING DRAWINGS FOR EACH INDIVIDUAL MODEL TYPE.  
REFER TO WORKING DRAWINGS FOR EACH INDIVIDUAL MODEL TYPE AND CONSTRUCTION NOTE FOR ADDITIONAL INFORMATION.

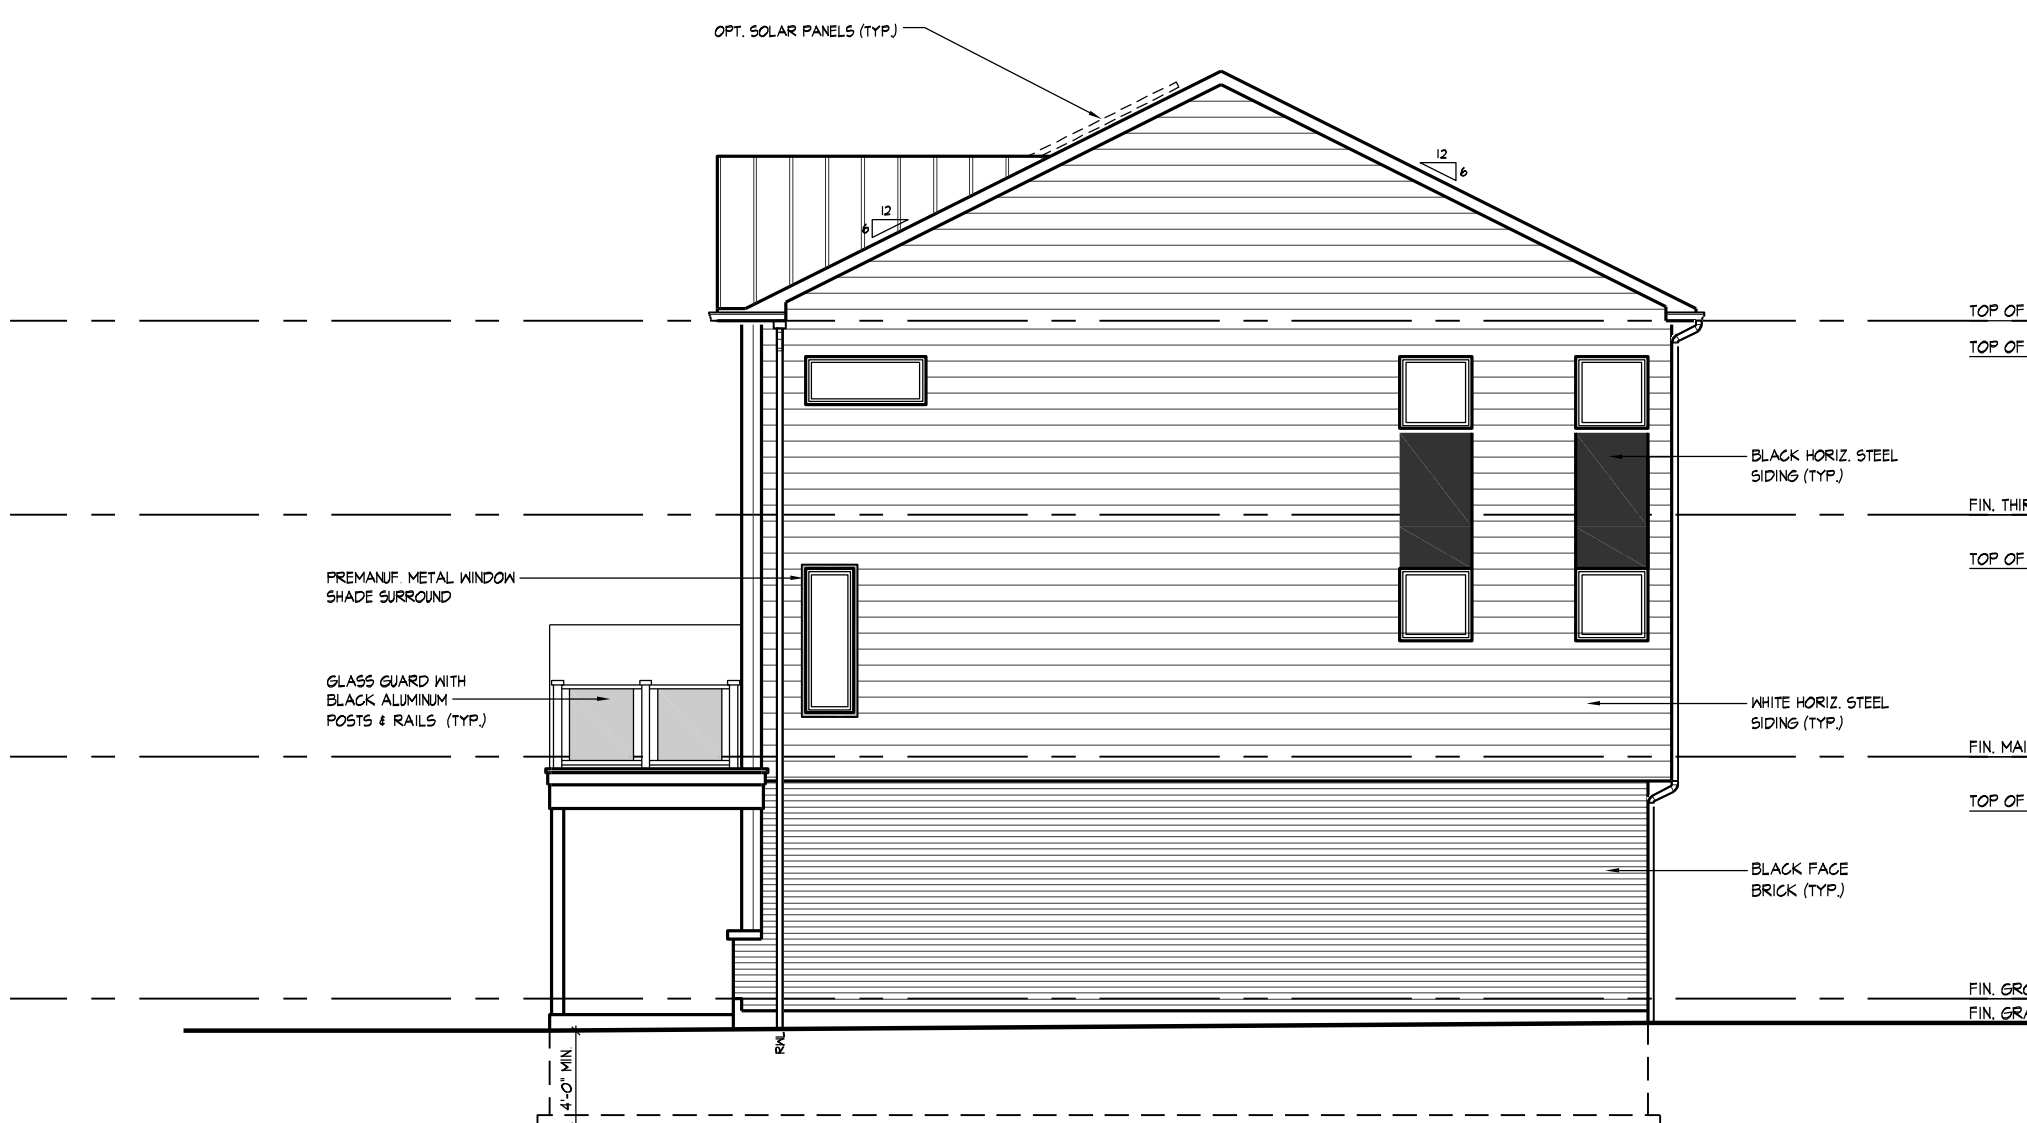

**LEFT SIDE ELEVATION - BLOCK 1**




**REAR ELEVATION - BLOCK 1**



**FOR PERMIT**

**BLOCK NUMBER 1**



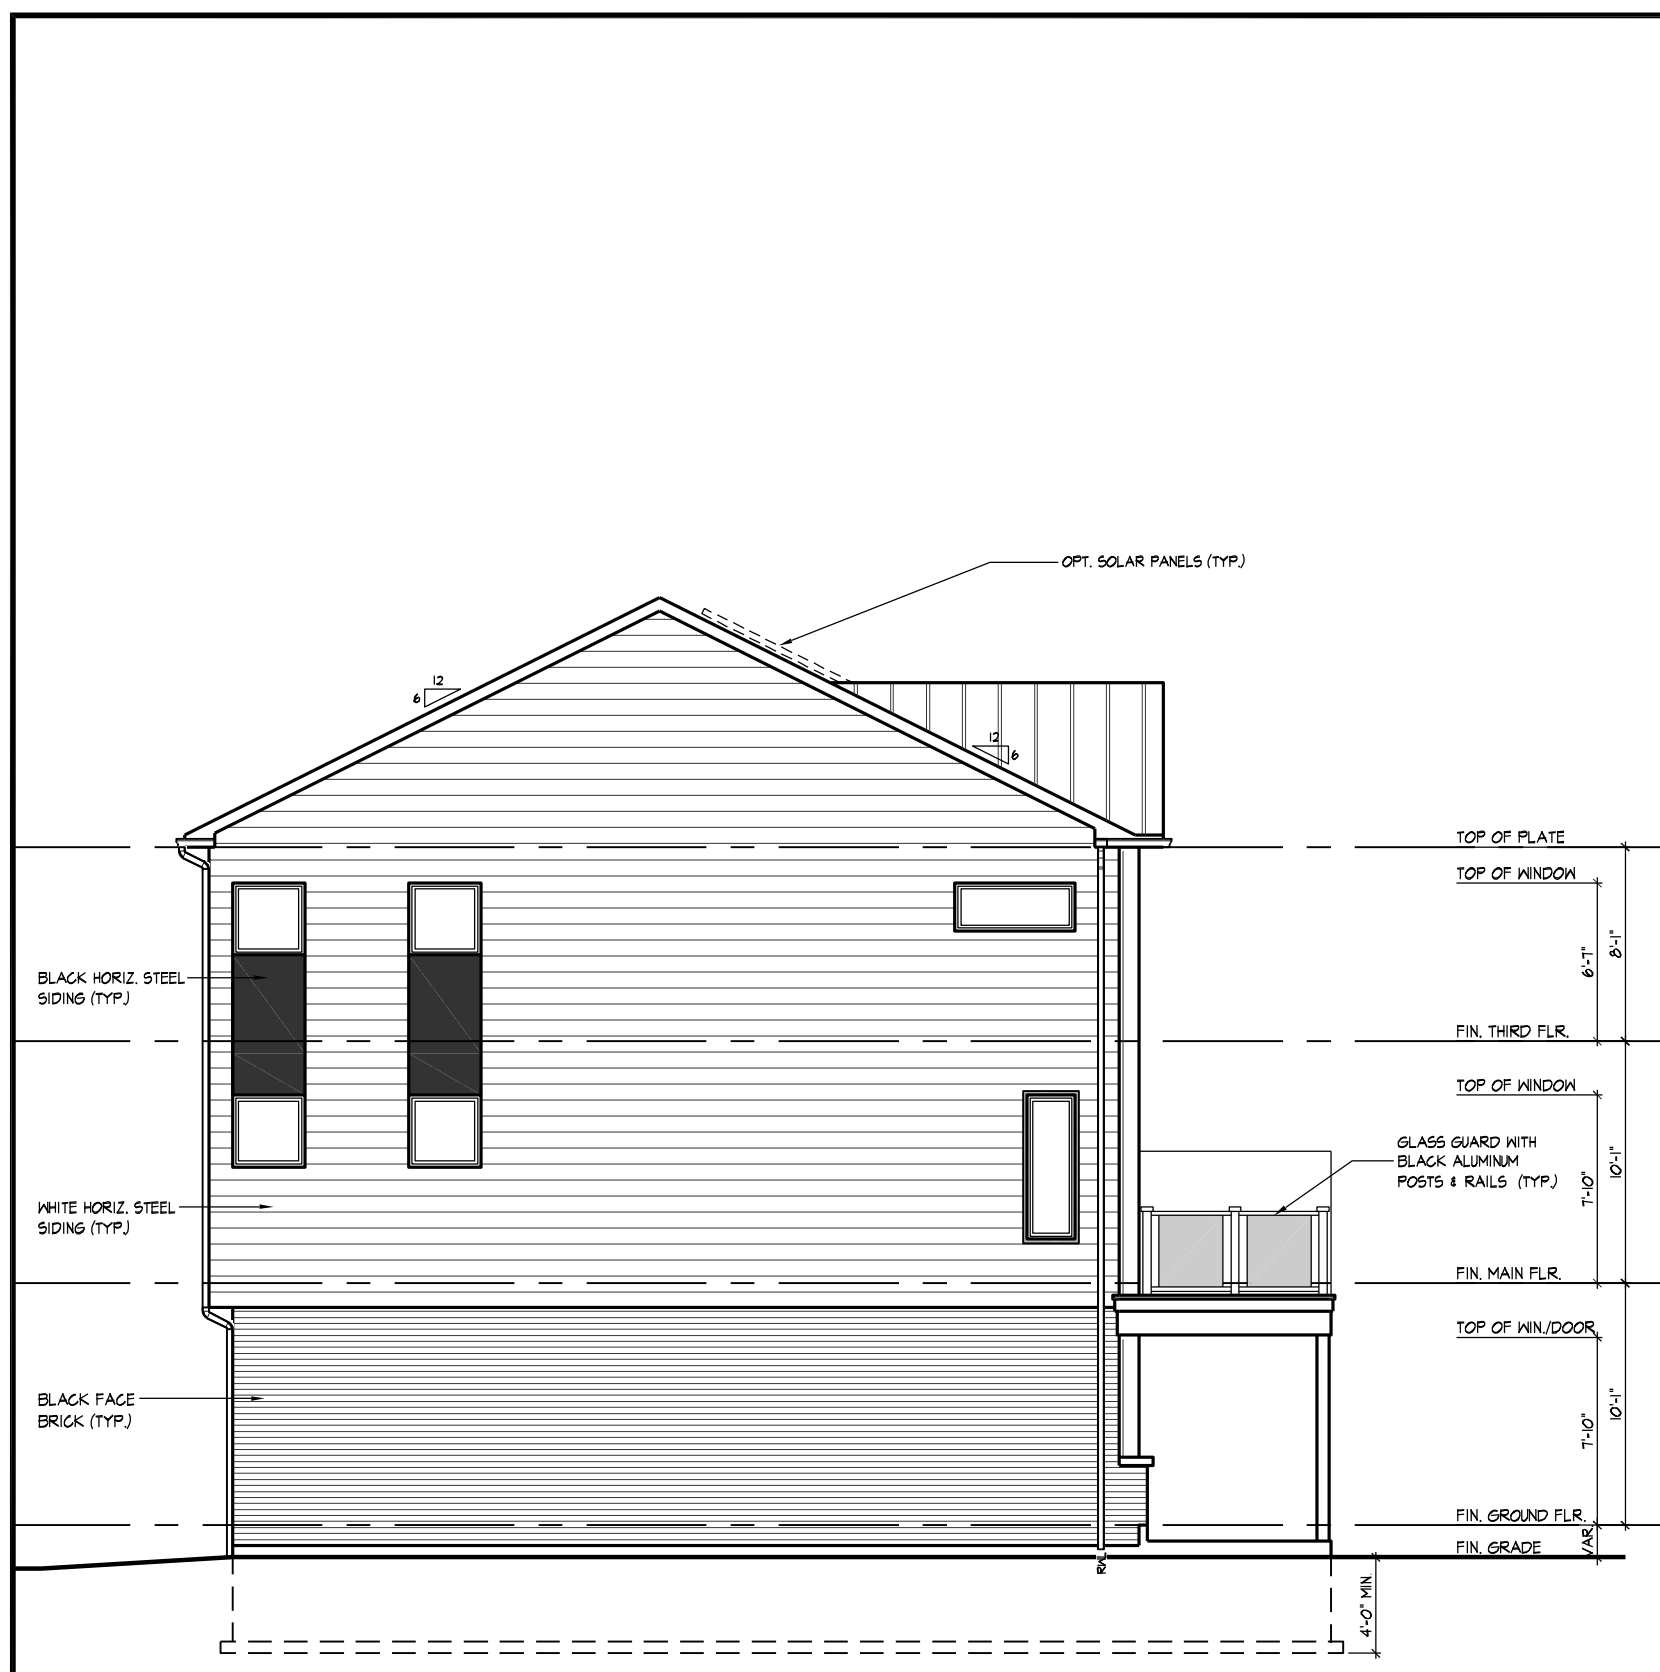

8 UNIT 1901  
UPG. END COND. (REV.)  
LEFT SIDE ELEVATION - BLOCK 2




8 UNIT 1901  
UPG. END COND. (REV.)  
10 UNIT 1901  
INTERIOR (REV.)  
12 UNIT 1901  
INTERIOR (REV.)  
14 UNIT 1901  
INTERIOR (REV.)  
16 UNIT 1901  
INTERIOR (REV.)  
18 UNIT 1901  
INTERIOR (REV.)  
20 UNIT 1901  
INTERIOR (REV.)  
22 UNIT 1901  
END COND. (REV.)  
FRONT ELEVATION - BLOCK 2

ICE AND WATER SHIELD  
ICE AND WATER SHIELD TO BE INSTALLED AS FOLLOWS:

- 3'-0" UP FROM THE BOTTOM EDGE OF THE ROOF ON ALL SIDES
- AT ALL ROOF VALLEY LOCATIONS
- WHERE SPECIFICALLY NOTED ON WORKING DRAWINGS FOR EACH INDIVIDUAL MODEL TYPE.

REFER TO WORKING DRAWINGS FOR EACH INDIVIDUAL MODEL TYPE AND CONSTRUCTION NOTE FOR ADDITIONAL INFORMATION.

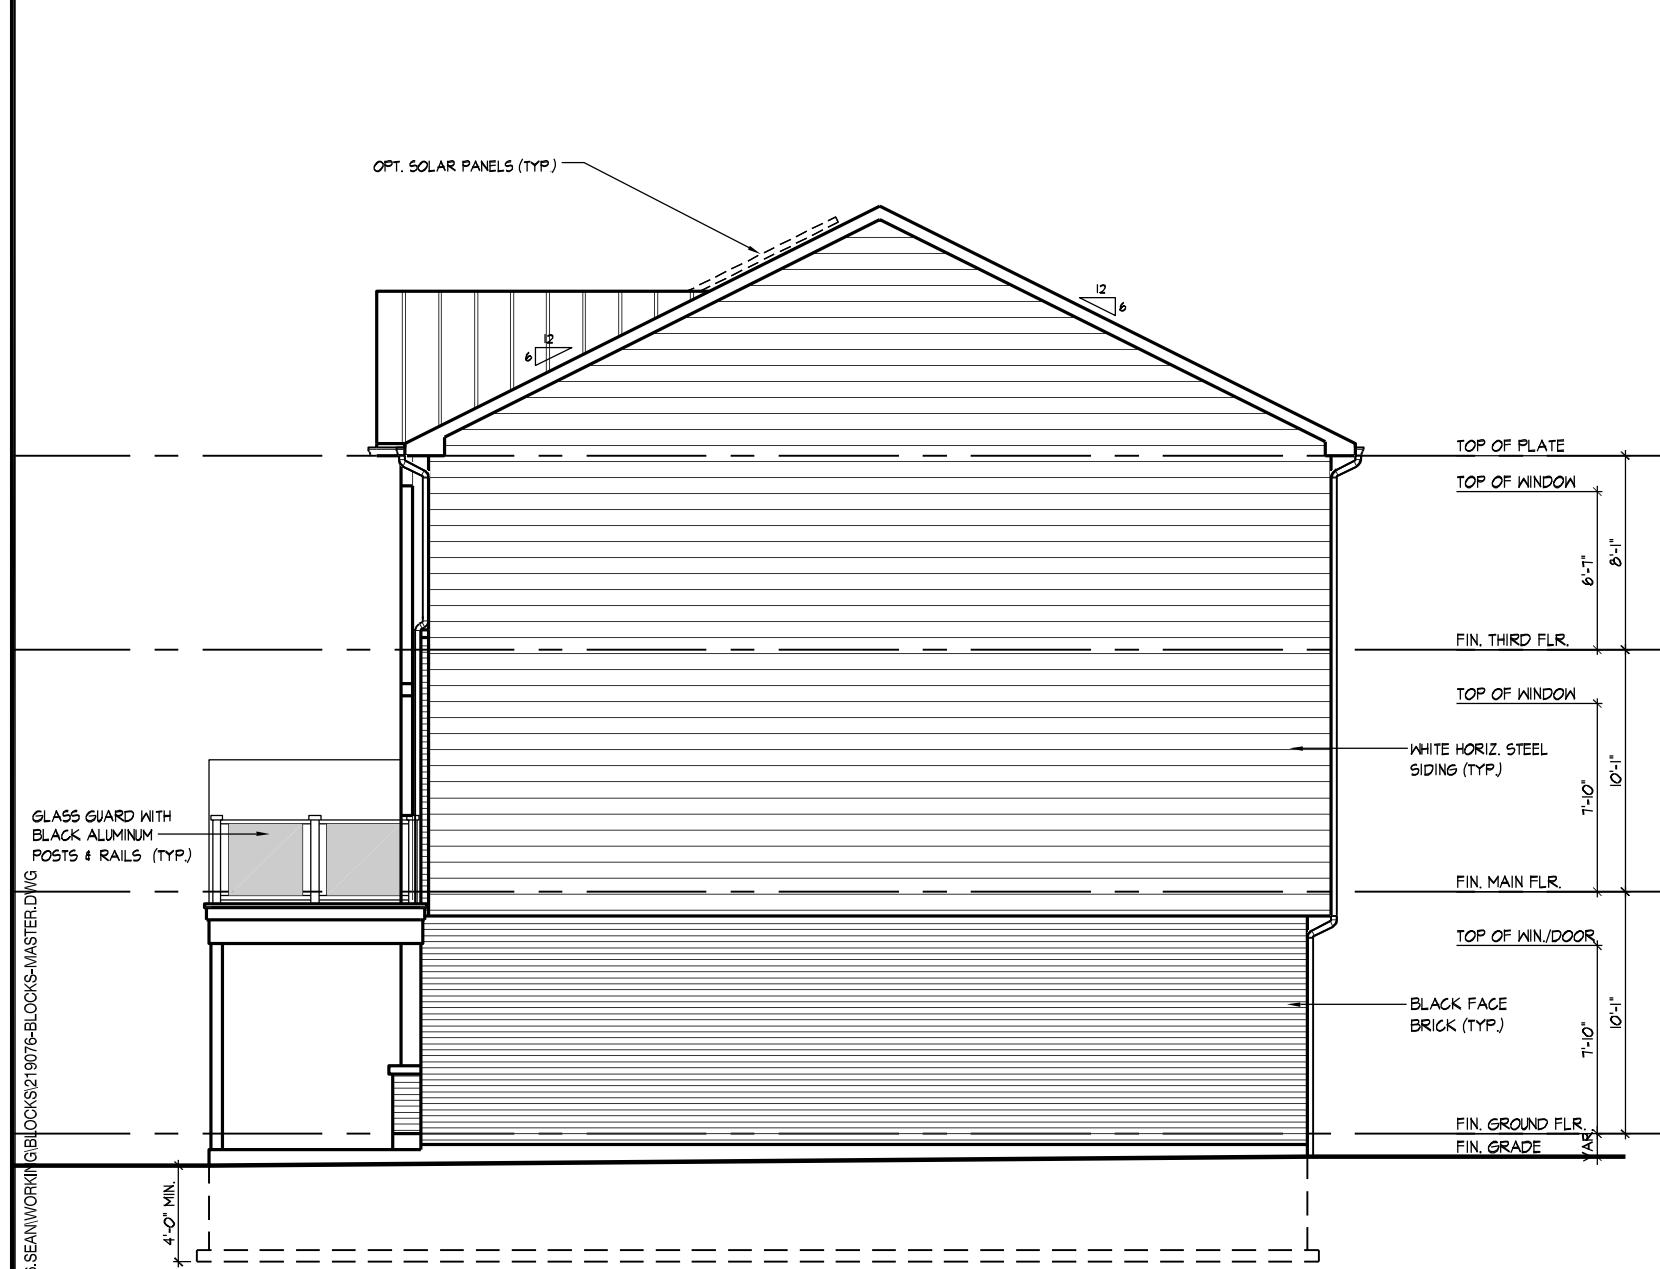

22 UNIT 1901  
END COND. (REV.)  
LEFT SIDE ELEVATION - BLOCK 2



22 UNIT 1901  
END COND. (REV.)  
20 UNIT 1901  
INTERIOR (REV.)  
18 UNIT 1901  
INTERIOR (REV.)  
16 UNIT 1901  
INTERIOR (REV.)  
14 UNIT 1901  
INTERIOR (REV.)  
12 UNIT 1901  
INTERIOR (REV.)  
10 UNIT 1901  
INTERIOR (REV.)  
8 UNIT 1901  
UPG. END COND. (REV.)  
REAR ELEVATION - BLOCK 2

**BUILDING AREA** 5814.58 sq ft  
**INCLUDING COLD CELLARS** 540.19 sq m

- GENERAL NOTES**
1. PROVIDE FIRESTOPS AS REQUIRED BY O.B.C. 9.10.16
  2. REFER TO UNIT WORKING DRAWINGS, ENGINEERS DRAWINGS AND SITEPLAN FOR ADDITIONAL INFORMATION AND VERIFICATION.
  3. REFER TO ROOF TRUSS MANUFACTURERS DRAWINGS FOR LAYOUT, SPACING, INSTALLATION DETAILS AND HANGER SIZES.
  4. CONTRACTOR MUST VERIFY ALL DIMENSIONS ON THE JOB REPORT ANY DISCREPANCIES TO HUNT DESIGN ASSOCIATES INC. (H.D.A.I.) BEFORE PROCEEDING WITH THE WORK. ALL DRAWINGS AND SPECIFICATIONS ARE INSTRUMENTS OF SERVICE AND ARE THE PROPERTY OF H.D.A.I..
  5. COMBUSTIBLE PROJECTIONS ON THE EXTERIOR OF A WALL THAT ARE MORE THAN 1100mm (3 ft 3 in) ABOVE GROUND SHALL NOT BE PERMITTED WITHIN 1.2m (3 ft 11 in) OF A PROPERTY LINE OR CENTRE LINE OF A PUBLIC WAY OR 2.4m (7 ft 10 in) OF A COMBUSTIBLE PROJECTION ON ANOTHER BUILDING ON THE SAME PROPERTY AS PER PART 9 SECTION 9.10.14.5.(5)

- LEGEND**
- △ POURED CONC. STEPS WITH MASONRY VENER ON SIDES.
  - △ DROP OR RAISE BANDING BY AMOUNT INDICATED.
  - △ ADD BANDING AND/OR TRIM AS INDICATED.
  - △ ADDED CAMBERED HEADERS.
  - △ 8'-0" X 8'-0" GARAGE DOORS.
  - △ DROPPED OR RAISED SOFFIT AS INDICATED.
  - △ ADJUSTED ROOF OVERHANG AS INDICATED ON ROOF PLAN.
  - △ PROVIDE GUARD PER CONSTRUCTION NOTE 11.
  - △ FOYER SUNKEN AS INDICATED
  - △ LIGHT FIXTURE RELOCATED AS INDICATED.

DETAILS	
No.	TITLE
01-1-1	MASONRY VENEER, 2ND STUDS, 2 STOREY WALL SECTION
01-1-2	MASONRY VENEER, 2ND STUDS, 2 STOREY AT GARAGE WALL SECTION
01-1-3	MASONRY VENEER, 2ND STUDS, 1 STOREY GARAGE WALL SECTION
01-8-1	TYPICAL 1 HR PARTY WALL SECTION, PARALLEL ROOF TRUSSES, 2ND DOUBLE STUDS
02-8-2	TYPICAL 1 HR PARTY WALL SECTION, PERPENDICULAR ROOF TRUSSES, 2ND DOUBLE STUDS
03-8-3	TYPICAL 1 HR PARTY WALL SECTION, PARALLEL ROOF TRUSSES, 2ND DOUBLE STUDS AT GARAGE
04-8-4	TYP. STUD PARTY WALL SECTION AT LUS OF GAR. CEILING SPACE
05-8-6	1 HR DOUBLE STUD PARTY WALL, BRICK VENEER, FLUSH UNIT
06-8-5	1 HR DOUBLE STUD PARTY WALL, BRICK VENEER, STAGGERED UNIT
11-8-6	TYP. R.H.S.S. AT PARTY WALL RECESSED CONDITION-DOUBLE STUD
12-8-6	TYP. R.H.S.S. AT PARTY WALL FLURRED OUT CONDITION-DOUBLE STUD
13-8-7	1 HR DOUBLE STUD PARTY WALL @ GARAGE, 45 MIN FIRE RATING, BRICK VENEER
14-8-7	1 HR DOUBLE STUD PARTY WALL, FLUSH AT GARAGE, BRICK VENEER
15-8-7	REQUIRED FIRE STOPPING AT SOFFITS SECTION
01-10-1	TYPICAL 2 HR FIREWALL
02-10-2	TYPICAL 2 HR FIREWALL AT VARIOUS FLOOR LEVELS

WALL TYPE LEGEND		
FRR	LINE TYPE	DETAILS
45 MIN		SECTION 1, 2 & 3
60 MIN		SECTION 8 (BLOCK)
120 MIN		SECTION 9 (WOOD STUDS)
		SECTION 10
		SECTION 11
COMPLIANCE PACKAGE		PERFORMANCE

REVISIONS		
No.	DESCRIPTION	DATE
1	ISSUED FOR PERMIT	2022.08.05
2	ISSUED FOR PERMIT	2022.08.05
**HUNT DESIGN ASSOCIATES INC.**  
www.hunt-design.ca  
9966 Woodbine Ave., Markham, ON L3R 0J7  
T 905.737.5133 F 905.737.7326 email: hdi@hunt-design.ca

**SEAN HOMES - 219076**  
VETERANS LANE, BARRIE, ON.

**BLOCK 2**  
LOTS 8 TO 22

**ELEVATIONS**

Scale: 1/8"=1'-0" Drawn By: DM  
Project: 219076-BLOCKS.dwg Date: 2022.08.05



FOR PERMIT

BLOCK NUMBER 2



1. PROVIDE FIRESTOPS AS REQUIRED BY

- ## LEGEND

- ## DETAILS

### WALL TYPE LEGEND

FRR	LINE TYPE	DETAILS
-----	-----------	---------

<b>COMPLIANCE</b>	SB-12 (SECTION 2.1.1)
	<b>PERFORMANCE</b>

<b>COMPLIANCE</b>	SB-12 (SECTION 2.1.1)
	<b>PERFORMANCE</b>

PACKAGE	PERFORMANCE
---------	-------------

[illegible]

\_\_\_\_\_

\_\_\_\_\_

— 100 —

\_\_\_\_\_

[illegible]

\_\_\_\_\_

--	--	--	--	--

9.		.	.

8.			

7.		.	.
8.			

ISSUED FOR PERMIT	2003.06.05	W.D.
-------------------	------------	------

3.		2022.06.05	WD
4.	STRUCTURAL COORDINATION	2022.07.03	WD

4.		2022.07.27	WD
3.	FLOOR & TRUSS COORDINATION	2022.05.25	WD

2.	ISSUED FOR SITE PLAN APPROVAL	2022.06.15	WD
----	-------------------------------	------------	----

1.	ISSUED FOR STRUCTURAL & CLIENT REVIEW	2022.02.04	WD
----	---------------------------------------	------------	----

NO.	DESCRIPTION	YYYY.MM.DD	BY
-----	-------------	------------	----

REVISIONS

THE UNDERSIGNED HAS REVIEWED AND TAKES RESPONSIBILITY FOR THIS DESIGN AND HAS THE QUALIFICATIONS AND MEETS THE REQUIREMENTS SET OUT IN THE ONTARIO BUILDING CODE TO BE A DESIGNER.

Dominic Mobilio 21274

NAME \_\_\_\_\_ SIGNATURE \_\_\_\_\_ DCN \_\_\_\_\_  
REGISTRATION INFORMATION \_\_\_\_\_  
LULUKE INTERNATIONAL UNIVERSITY REG. NO. \_\_\_\_\_

HUNT DESIGN ASSOCIATES INC. 19995

## HUNT III

**DESIGN ASSOCIATES INC.**  
1000 BUNTING BLVD. #200  
BOSTON, MA 02118  
TEL: 617/552-1234  
FAX: 617/552-1235  
WWW.DA-INC.COM

8966 Woodbine Ave, Markham, ON L3R 0J7  
T 905.737.5133 F 905.737.7326 email: hrdai@huntdesign.ca

SEAN HOMES - 219076

VETERAN'S LANE, BARRIE, ON.

BLOCK 3

LOTS 24 TO 38
---------------

ELEVATIONS	
------------	--

REV.2022.08.05

Scale: 1/8"=1'-0"      Drawn By: WD      Checked By: DM

File Number	Page Number
219076-BLOCKS.dwg	4 of 4

---



FOR STRUCTURAL ONLY

FOR PERMIT

All drawings specifications related documents and design are the copyright property of Hunt Design Associates (H.D.A.). Reproduction of this property in whole or in part is strictly prohibited without H.D.A.'s written permission. H.D.A. assumes no responsibility or liability for this property unless it bears the appropriate BCIN number and original signature.

# BLOCK NUMBER 3





**BUILDING AREA** 5460.53 sq ft  
**INCLUDING COLD CELLARS** 507.30 sq m

- GENERAL NOTES**
1. PROVIDE FIRESTOPS AS REQUIRED BY O.B.C. 9.10.16
  2. REFER TO UNIT WORKING DRAWINGS, ENGINEERS DRAWINGS AND SITEPLAN FOR ADDITIONAL INFORMATION AND VERIFICATION.
  3. REFER TO ROOF TRUSS MANUFACTURERS DRAWINGS FOR LAYOUT, SPACING, INSTALLATION DETAILS AND HANGER SIZES.
  4. CONTRACTOR MUST VERIFY ALL DIMENSIONS ON THE JOB REPORT ANY DISCREPANCIES TO HUNT DESIGN ASSOCIATES INC. (H.D.A.I.) BEFORE PROCEEDING WITH THE WORK. ALL DRAWINGS AND SPECIFICATIONS ARE INSTRUMENTS OF SERVICE AND ARE THE PROPERTY OF H.D.A.I..
  5. COMBUSTIBLE PROJECTIONS ON THE EXTERIOR OF A WALL THAT ARE MORE THAN 1100mm (3 ft 3 in) ABOVE GROUND SHALL NOT BE PERMITTED WITHIN 1.2m (3 ft 11 in) OF A PROPERTY LINE OR CENTRE LINE OF A PUBLIC WAY OR 2.4m (7 ft 10 in) OF A COMBUSTIBLE PROJECTION ON ANOTHER BUILDING ON THE SAME PROPERTY AS PER PART 9 SECTION 9.10.14.5.(5)

- LEGEND**
- △ POURED CONC. STEPS WITH MASONRY VENEER ON SIDES.
  - △ DROP OR RAISE BANDING BY AMOUNT INDICATED.
  - △ ADD BANDING AND/OR TRIM AS INDICATED.
  - △ ADDED CAMBERED HEADERS.
  - △ 8'-0" X 8'-0" GARAGE DOORS.
  - △ DROPPED OR RAISED SOFFIT AS INDICATED.
  - △ ADJUSTED ROOF OVERHANG AS INDICATED ON ROOF PLAN.
  - △ PROVIDE GUARD PER CONSTRUCTION NOTE 11.
  - △ FOYER SUNKEN AS INDICATED
  - △ LIGHT FIXTURE RELOCATED AS INDICATED.

DETAILS	
No.	TITLE
01-1-1	MASONRY VENEER, 2ND STUDS, 2 STOREY WALL SECTION
01-1-2	MASONRY VENEER, 2ND STUDS, 2 STOREY AT GARAGE WALL SECTION
01-1-3	MASONRY VENEER, 2ND STUDS, 1 STOREY GARAGE WALL SECTION
01-1-4	TYPICAL 1HR PARTY WALL SECTION, PARALLEL ROOF TRUSSES, 2ND DOUBLE STUDS
02-1-1	TYPICAL 1HR PARTY WALL SECTION, PERPENDICULAR ROOF TRUSSES, 2ND DOUBLE STUDS
02-1-2	TYPICAL 1HR PARTY WALL SECTION, PARALLEL ROOF TRUSSES, 2ND DOUBLE STUDS AT GARAGE
02-1-3	TYPICAL 1HR PARTY WALL SECTION, PARALLEL ROOF TRUSSES, 2ND DOUBLE STUDS AT GARAGE
WALL TYPE LEGEND	
FRR	LINE TYPE
45 MIN	SECTION 1, 2 & 3
60 MIN	SECTION 4 (BLOCK)
120 MIN	SECTION 5 (WOOD STUDS)
180 MIN	SECTION 6
240 MIN	SECTION 7
360 MIN	SECTION 8
480 MIN	SECTION 9
720 MIN	SECTION 10
960 MIN	SECTION 11
63360 MIN	SECTION 271
63600 MIN	




## LEGEND

- ## DETAILS

## WALL TYPE LEGEND

<b>COMPLIANCE PACKAGE</b>	SB-12 (SECTION 2.1.1)
	<b>PERFORMANCE</b>

REVISIONS	
THE UNDERSIGNED HAS REVIEWED AND TAKES RESPONSIBILITY FOR THIS DESIGN AND HAS THE QUALIFICATIONS AND MEETS THE REQUIREMENTS SET OUT IN THE ONTARIO BUILDING CODE TO BE A DESIGNER.	
QUALIFICATION INFORMATION	
Dominic Mobilio	21274
NAME	SIGNATURE
	
REGISTRATION INFORMATION	
HUNT DESIGN ASSOCIATES INC.	19935

**BLOCK 6**  
LOTS 3 TO 17

## ELEVATIONS

- REV.2022.08.05

Scale	Drawn By	Checked By
1/8"=1'-0"	WD	DM

File Number	Page Number
219076-BLOCKS.dwg	3 of 4



All drawings specifications related documents and design are the copyright property of Hunt Design Associates (H.D.A.). Reproduction of this property in whole or in part is strictly prohibited without H.D.A.'s written permission (H.D.A. assumes no responsibility or liability for this property unless it bears the appropriate BCIN number and original signature.)

# BLOCK NUMBER 6