


GENERAL NOTES



BENCH MARKS

NO.	REVISIONS	DATE	APPROVED

CITY OF BARRIE  
APPROVED  
DATE: .....  
DIRECTOR OF ENGINEERING

**BRYNE DRIVE**  
ALTERNATIVE 1 - DO NOTHING


**CITY OF BARRIE**  
 ENGINEERING DEPARTMENT  
 SCALE HOR. 1:1000 VERT. 1:100  
 DESIGN R.S. DRAWN R.S. DATE 2005.01.28  
 REVIEWED R.F. DRAWING NO. 1  
 SHEET NO.

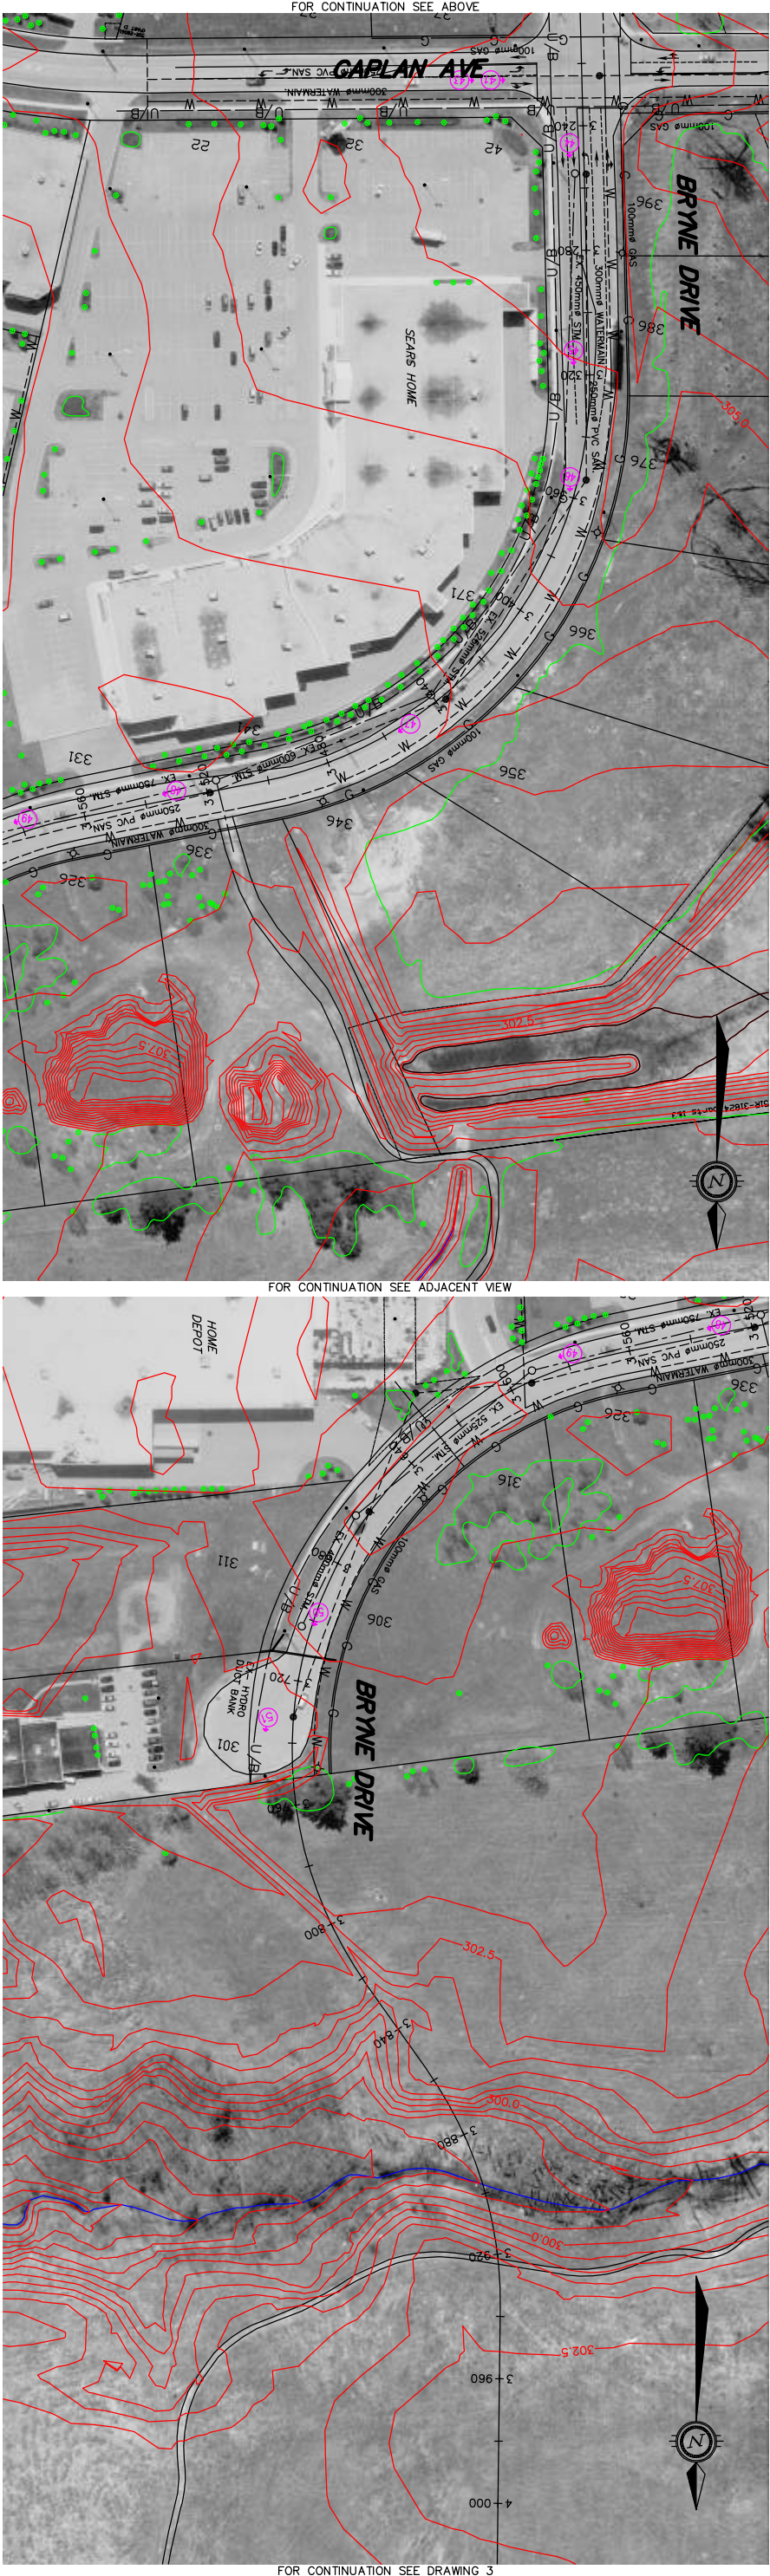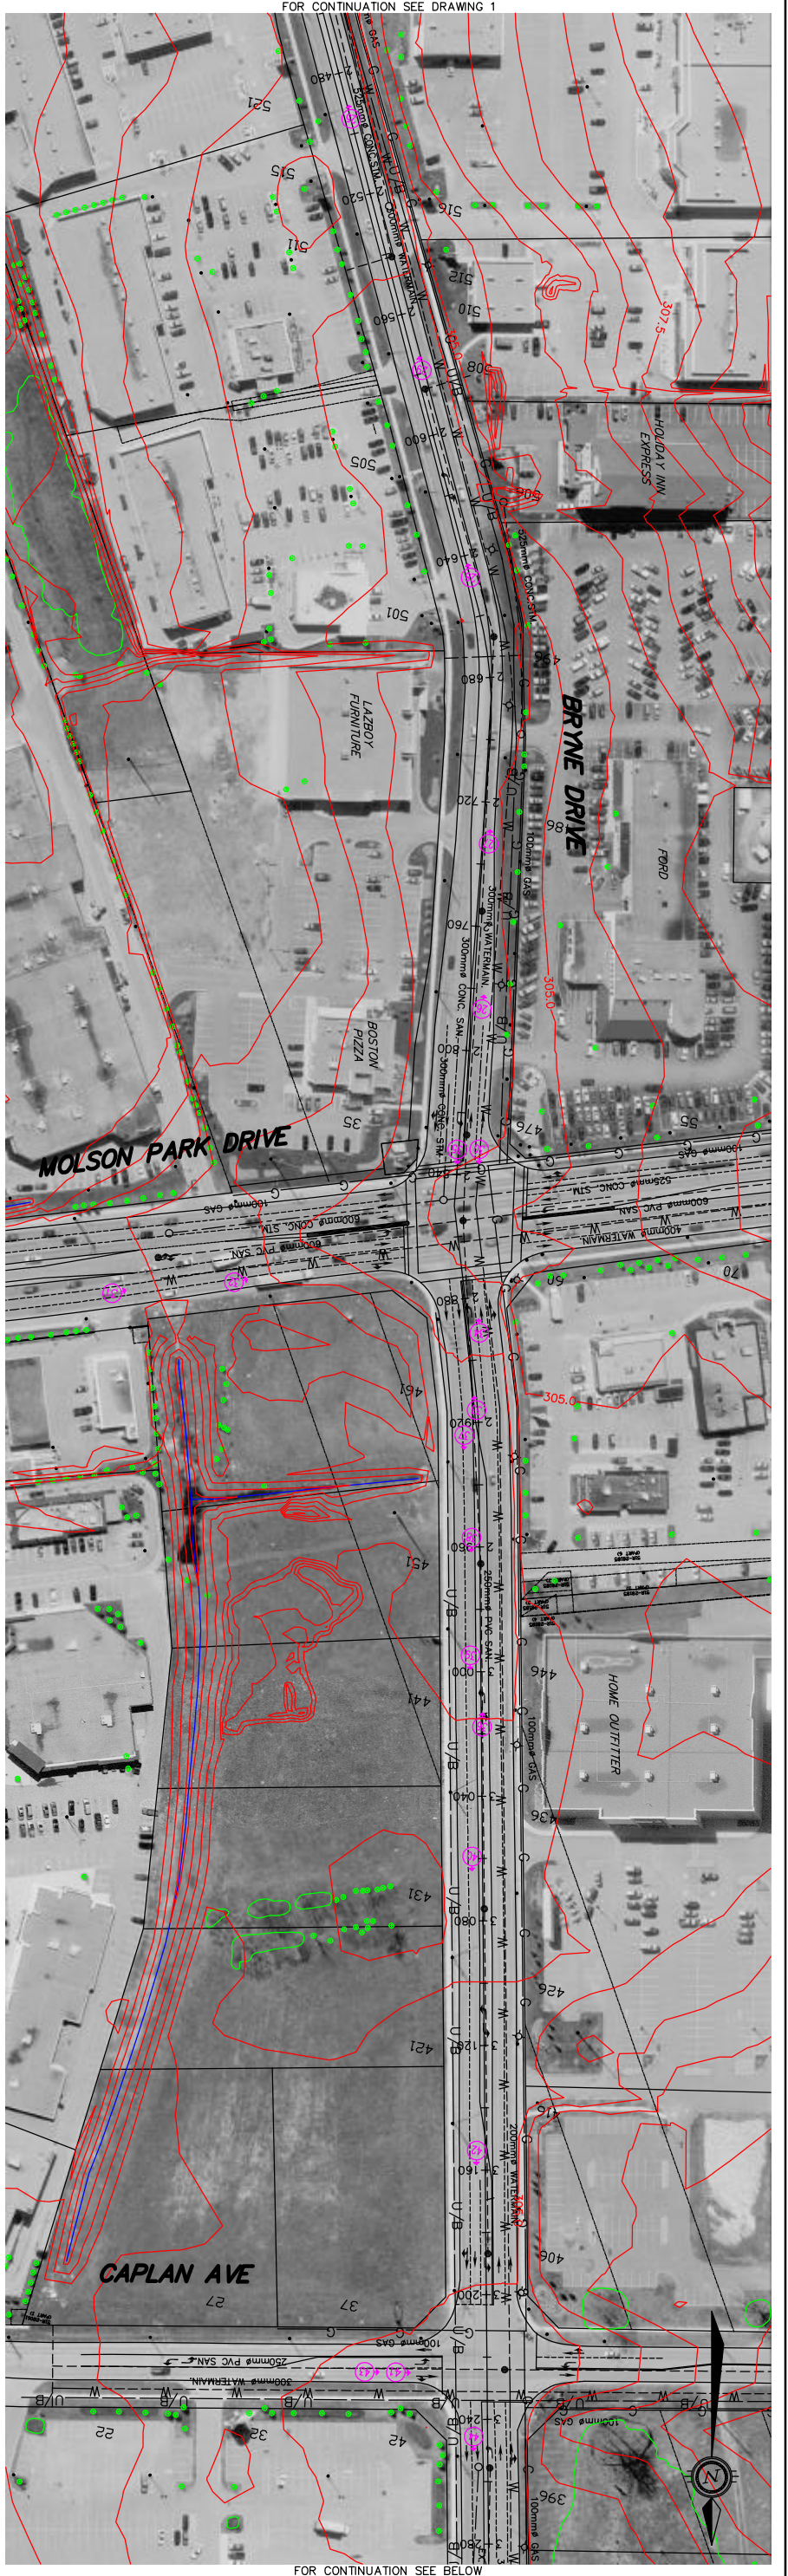

GENERAL NOTES

BENCH MARKS

NO.	REVISIONS	DATE	APPROVED

CITY OF BARRIE  
APPROVED  
DATE: .....  
DIRECTOR OF ENGINEERING

**BRYNE DRIVE**



ALTERNATIVE 1 - DD NOTHING

CITY OF BARRIE  
ENGINEERING DEPARTMENT

SCALE: HORIZ. 1:1000  
VERT. 1:100

DESIGN: R.S.  
DRAWN: R.S.  
DATE: 2005.01.28

DRAWING NO. 2  
SHEET NO.

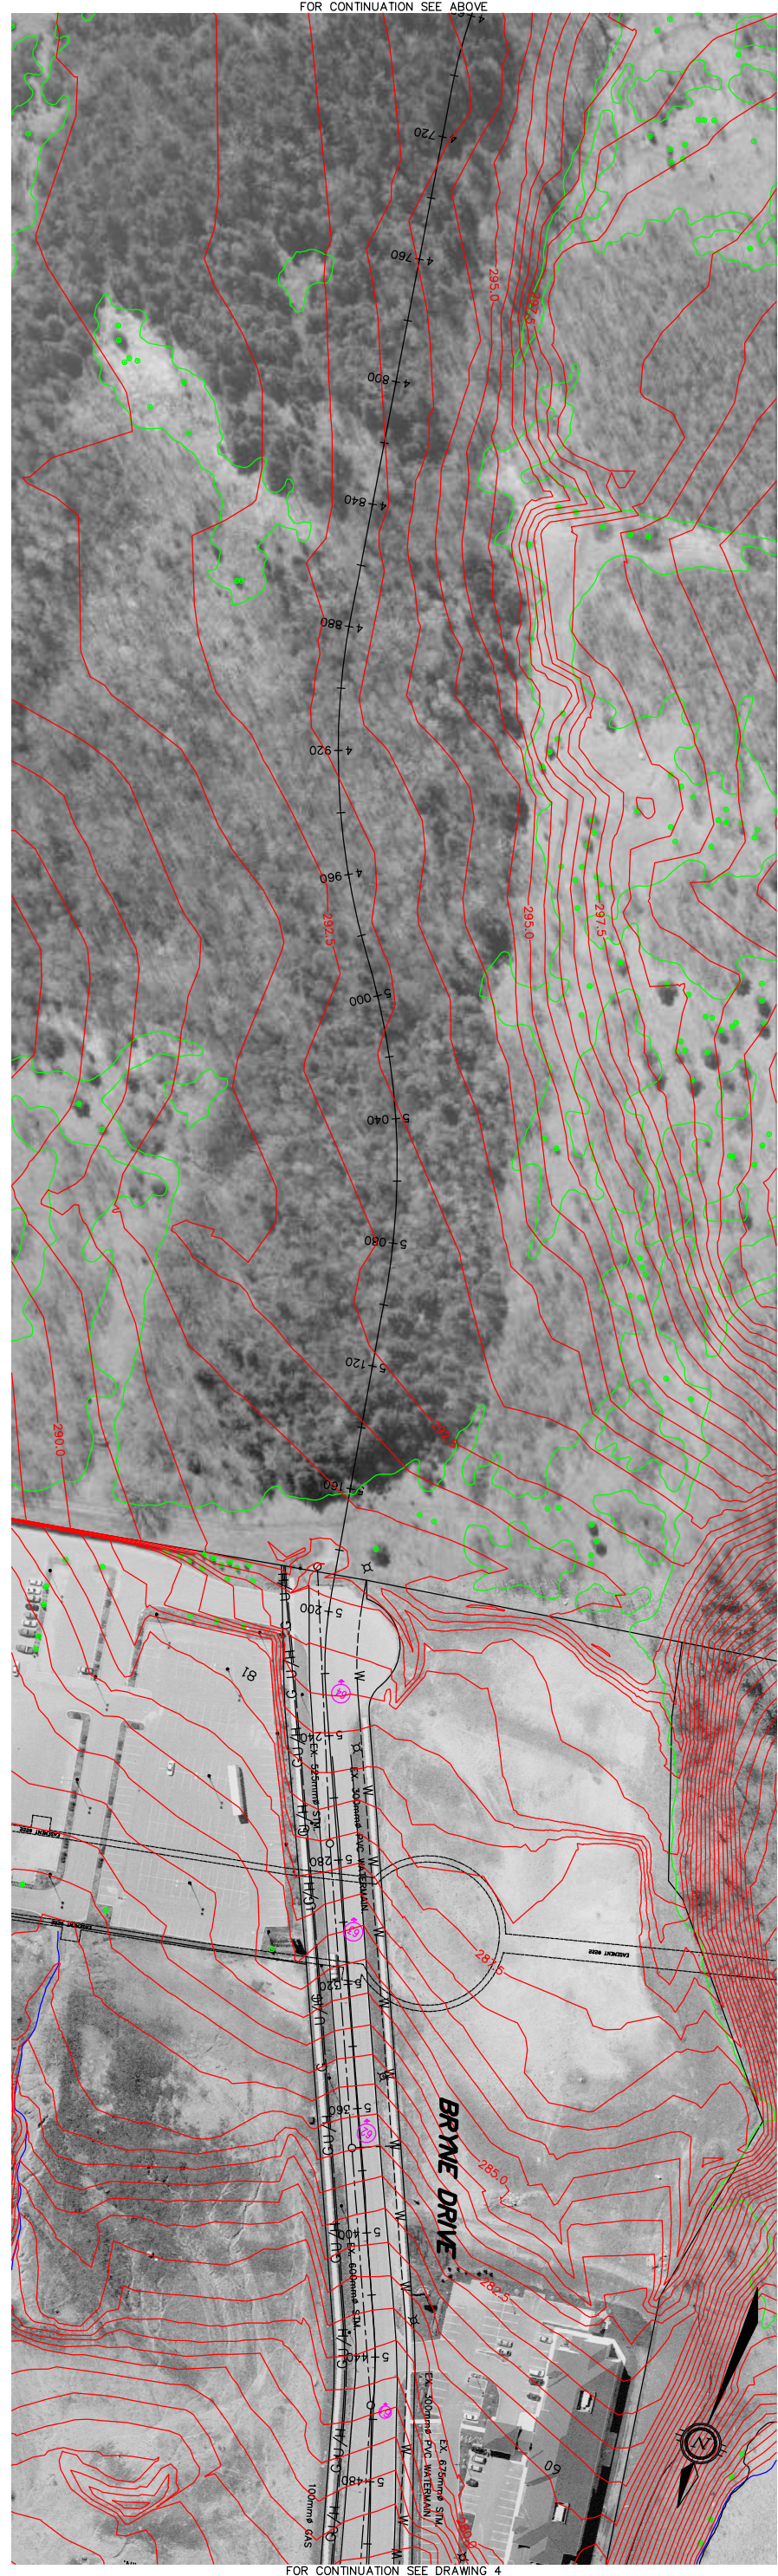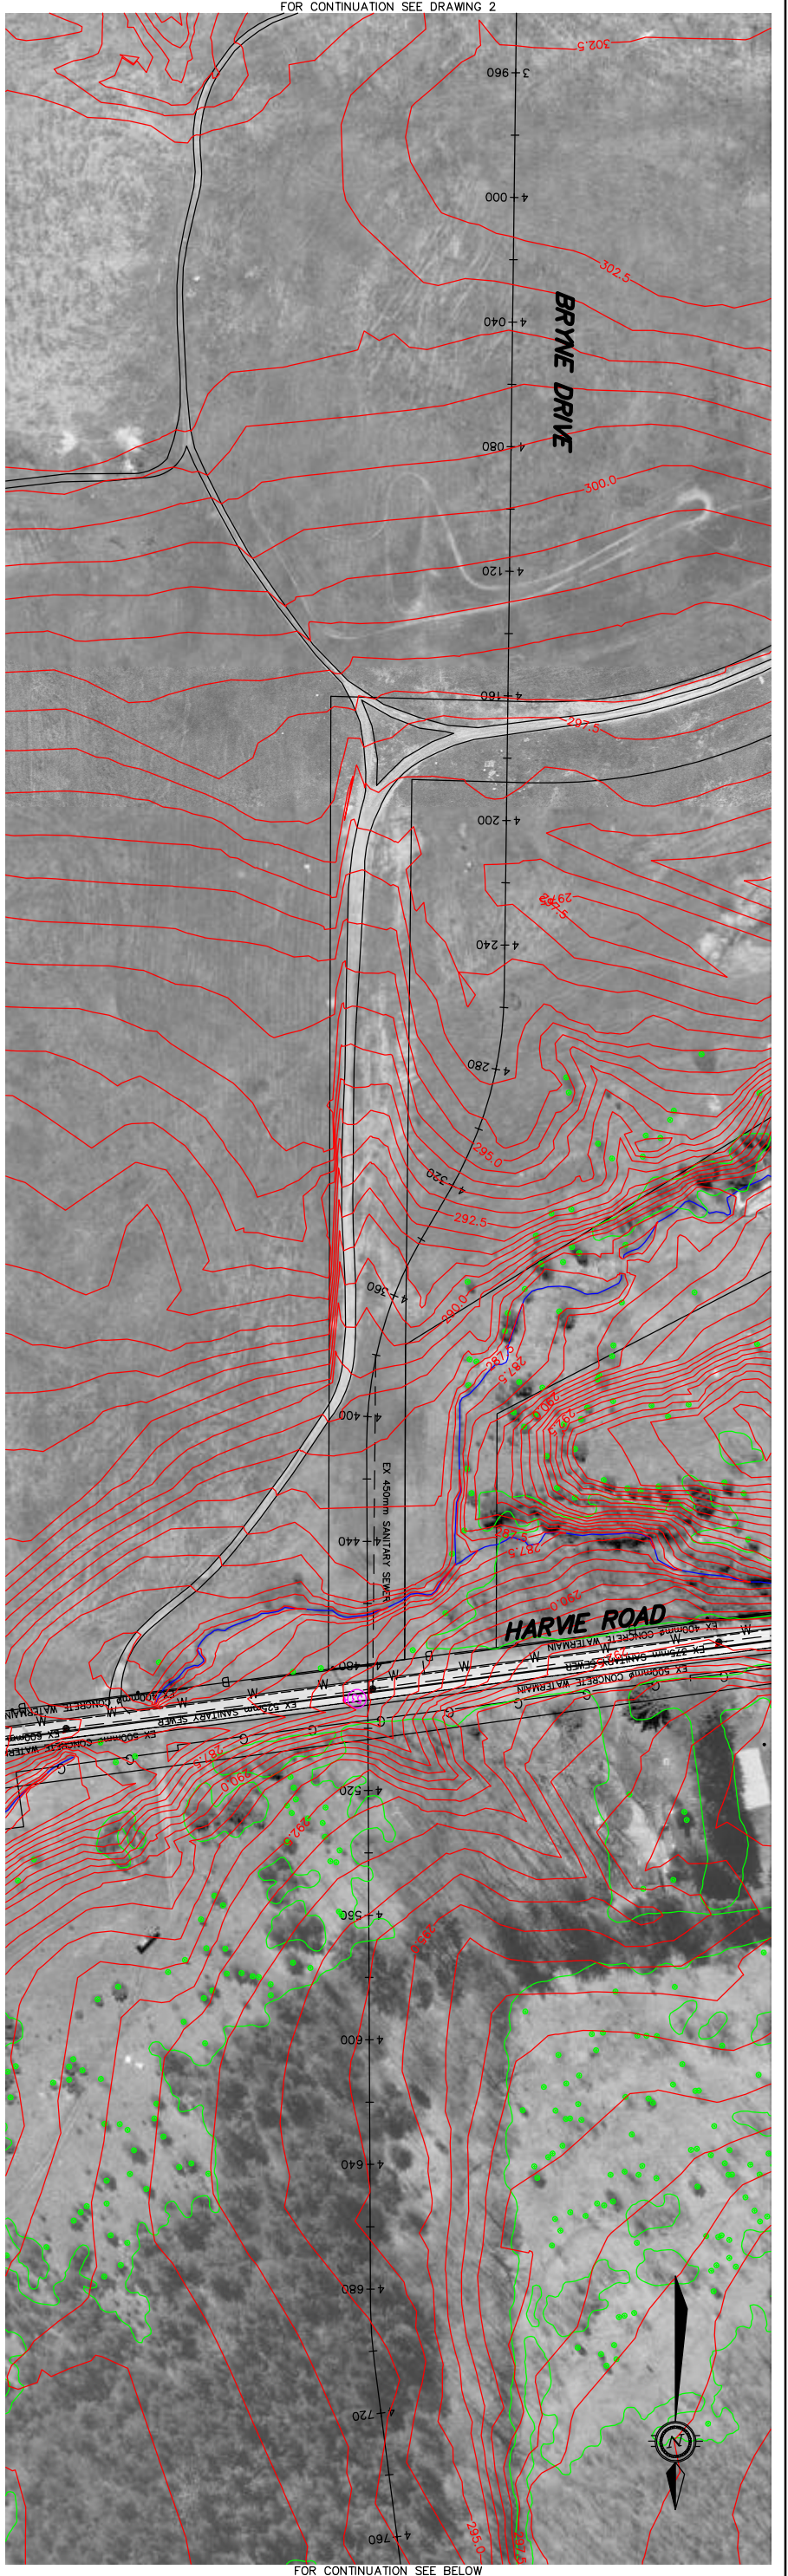

**GENERAL NOTES**

**BENCH MARKS**

NO.	REVISIONS	DATE	APPROVED

CITY OF BARRIE  
APPROVED  
DATE: .....  
DIRECTOR OF ENGINEERING

**BRYNE DRIVE**


ALTERNATIVE 1 - DD NOTHING

CITY OF BARRIE  
ENGINEERING DEPARTMENT

SCALE HORIZ. 1:1000  
VERT. 1:100  
DESIGN R.S.  
DRAWN R.S.  
REVIEWED R.F.

DATE 2005.01.28

DRAWING NO. 3  
SHEET NO.

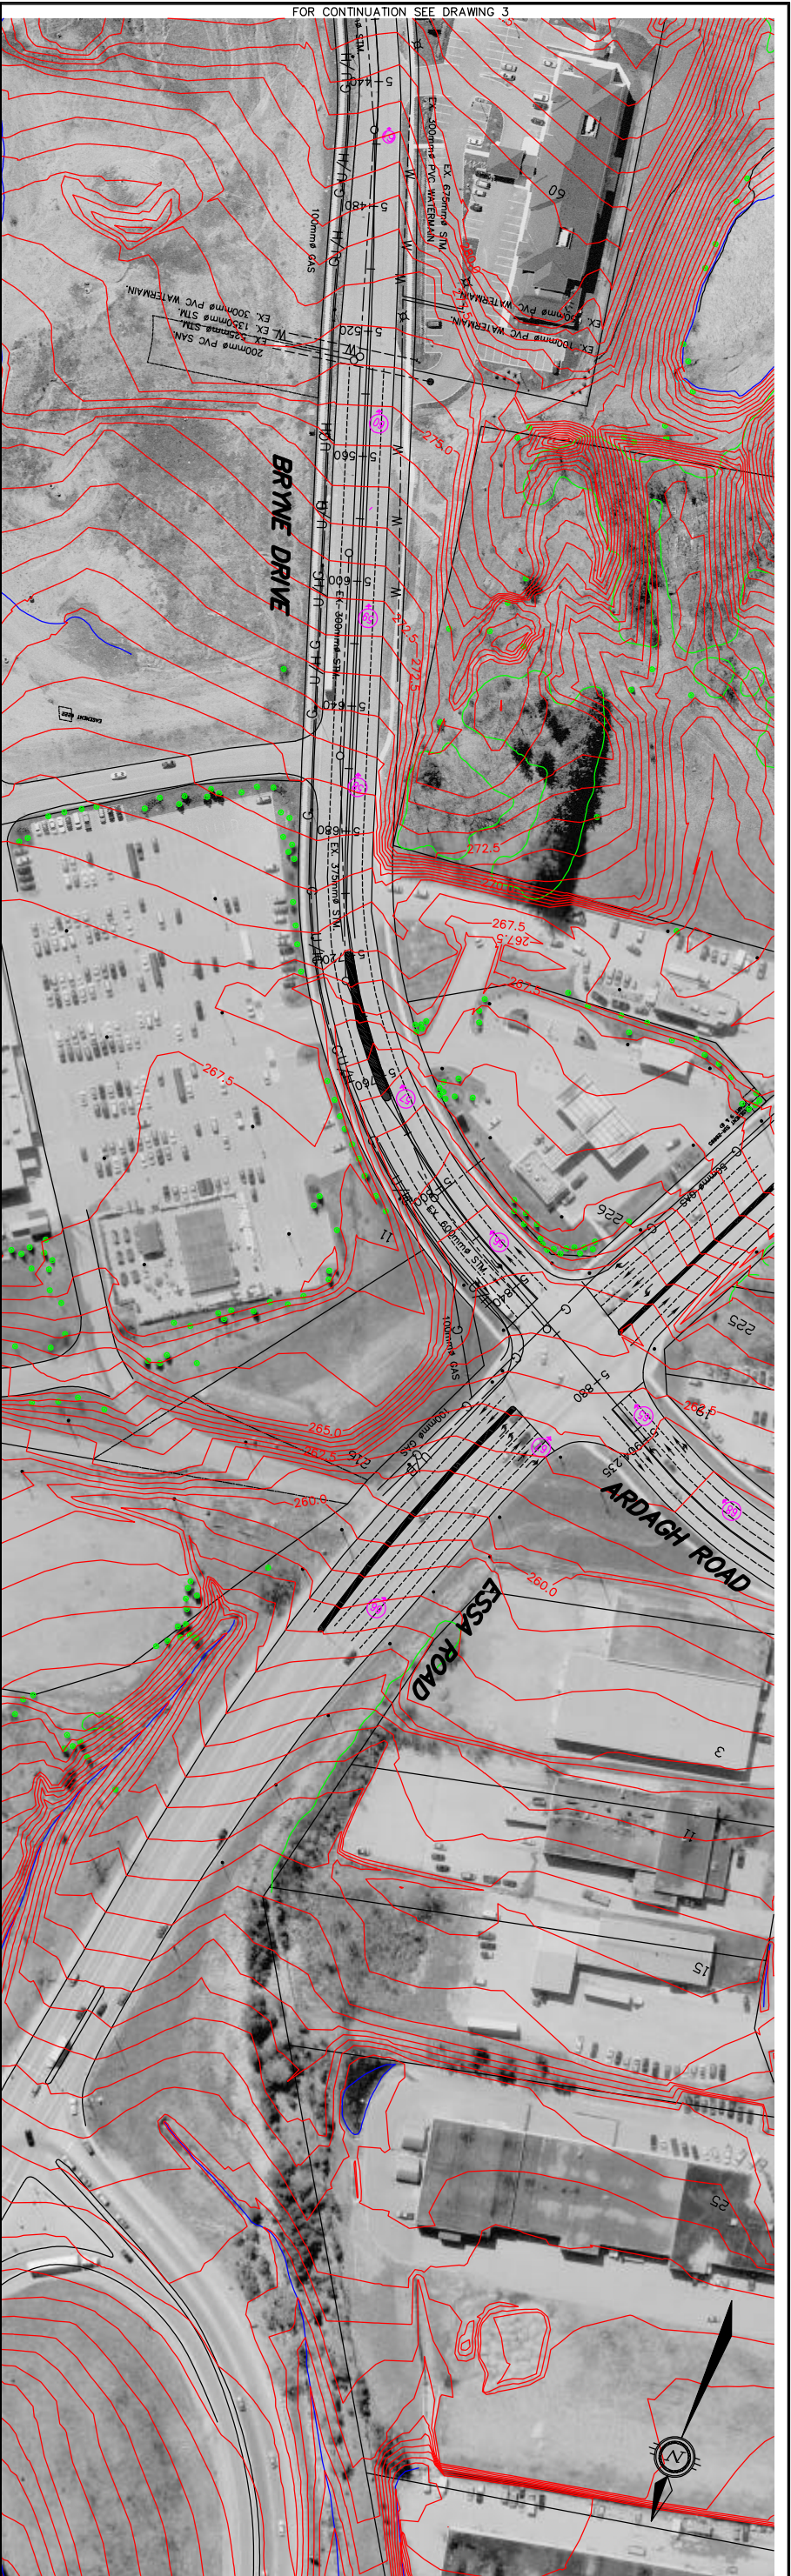

GENERAL NOTES

BENCH MARKS

NO.	REVISIONS	DATE	APPROVED

CITY OF BARRIE  
 APPROVED  
 DATE.....  
 DIRECTOR OF ENGINEERING

**BRYNE DRIVE**  
 ALTERNATIVE 1 - DD NOTHING



CITY of BARRIE  
 ENGINEERING DEPARTMENT

SCALE HDR. 1:1000	VERT. 1:100	DRAWING NO. 4
DESIGN R.S.	DRAWN R.S.	SHEET NO.
REVIEWED R.F.	DATE 2005.01.28	