

GENERAL NOTES  
(1) For Typical Proposed Road Cross Section See Drawing No. 4

REVISIONS

NO.	REVISIONS	DATE	APPROVED

BENCH MARKS

CITY OF BARRIE APPROVED

DATE: .....




DIRECTOR OF ENGINEERING

**BRYNE DRIVE**

ALTERNATIVE 2 - 3 LANE

CITY OF BARRIE  
ENGINEERING DEPARTMENT

SCALE HOR. 1:1000 VERT. 1:100  
DESIGN R.S. DRAWN R.S. DATE 2005.01.28  
REVIEWED R.F. SHEET NO. 1  
DRAWING NO. 1

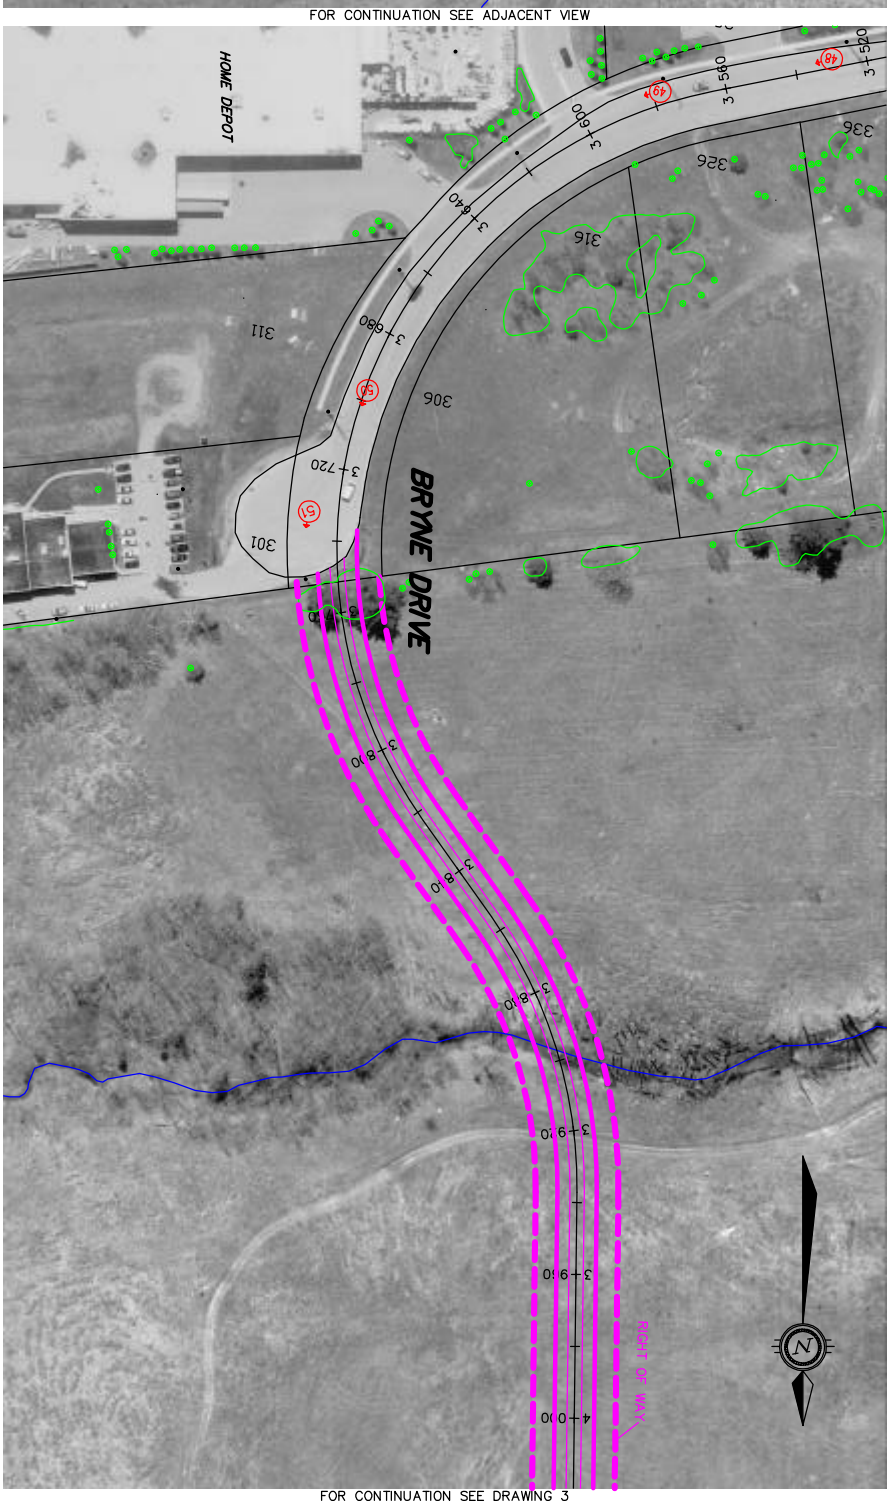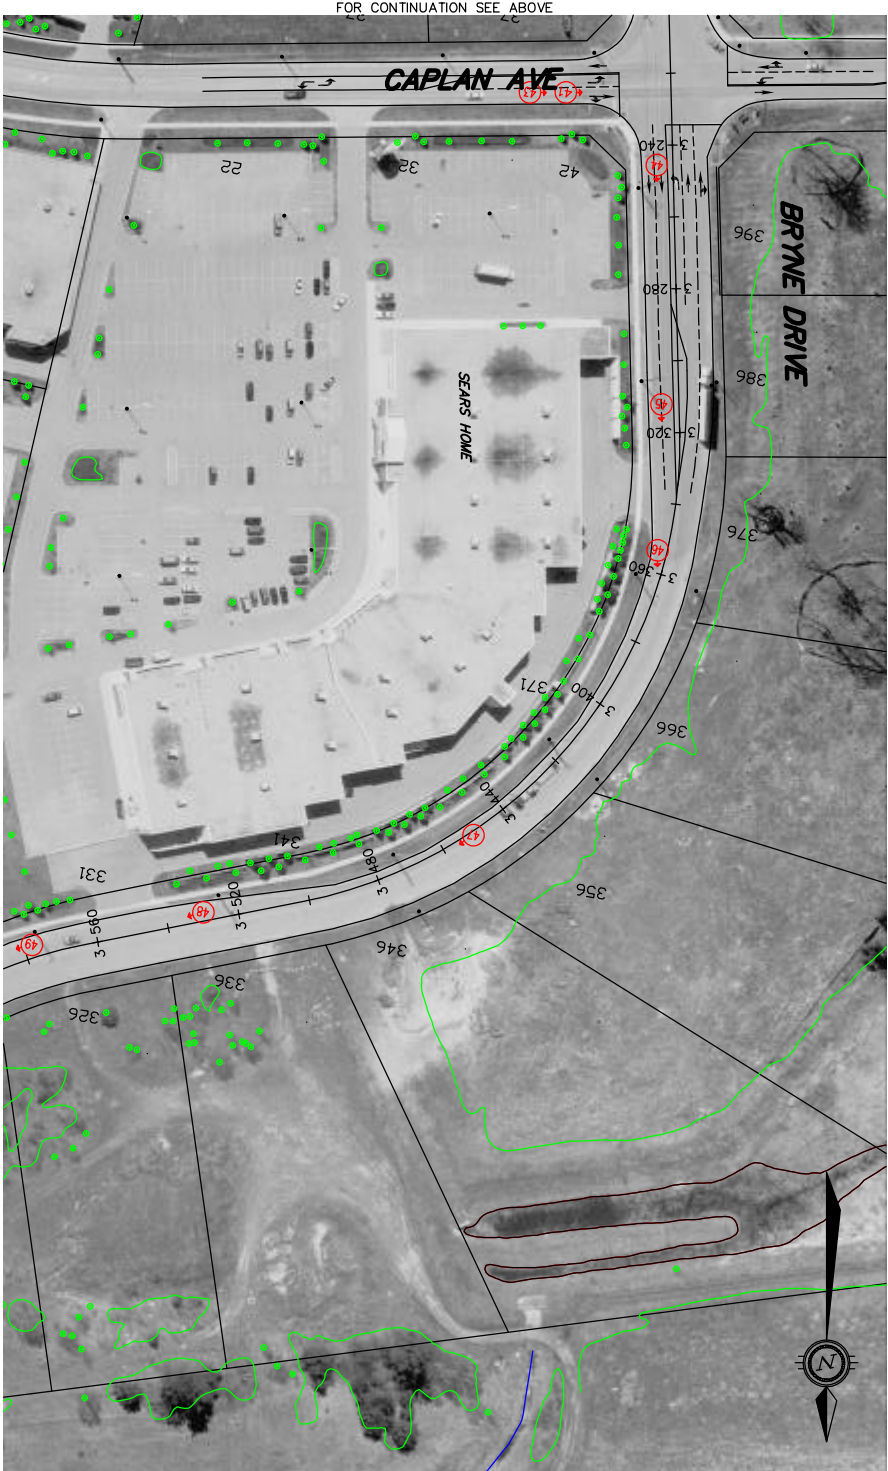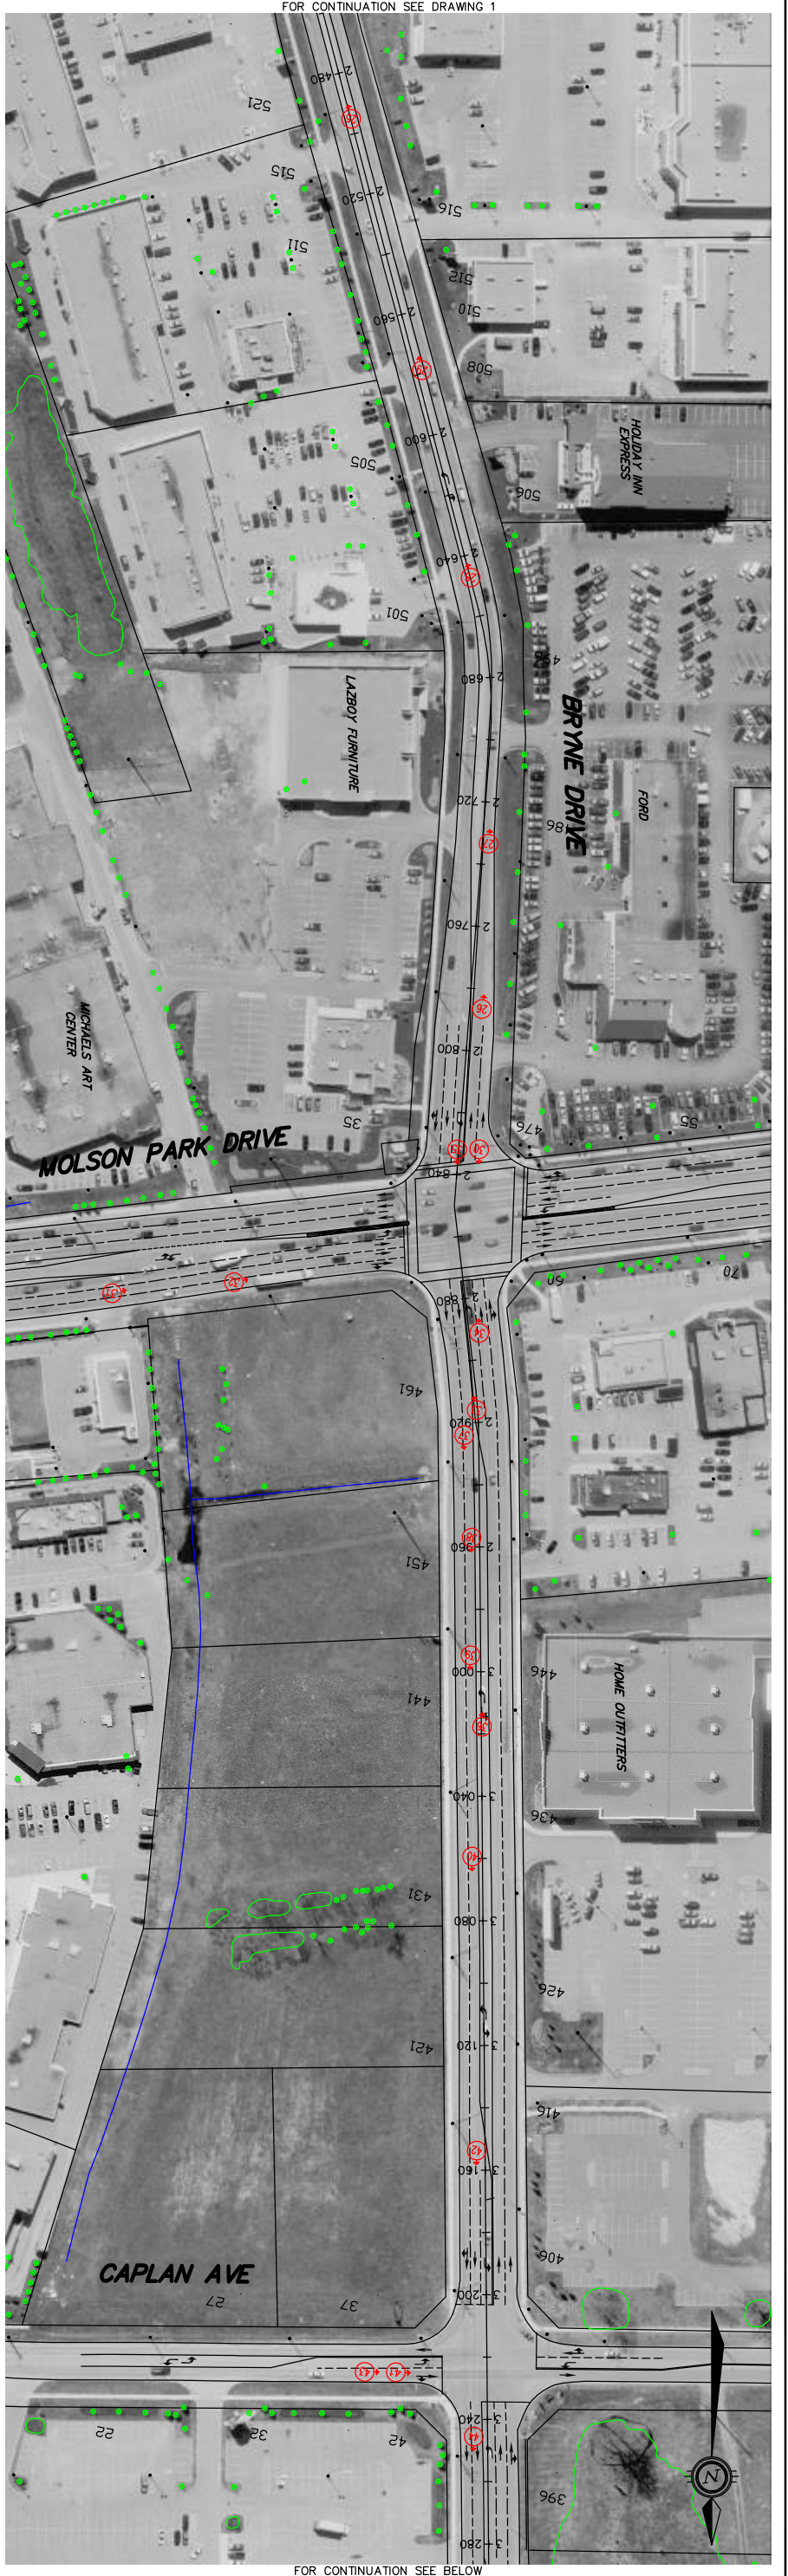

GENERAL NOTES  
(1) For Typical Proposed Road Cross Section See Drawing No. 4

BENCH MARKS

NO.	REVISIONS	DATE	APPROVED

CITY OF BARRIE  
APPROVED

DATE: .....

DIRECTOR OF ENGINEERING

**BRYNE DRIVE**

ALTERNATIVE 2 - 3 LANE

CITY OF BARRIE  
ENGINEERING DEPARTMENT

SCALE HORIZ. 1:1000  
VERT. 1:100

DESIGN R.S.  
DRAWN R.S.  
REVIEWED R.F.

DATE 2005.01.28

DRAWING NO. 2  
SHEET NO.



