


PLAN VIEW

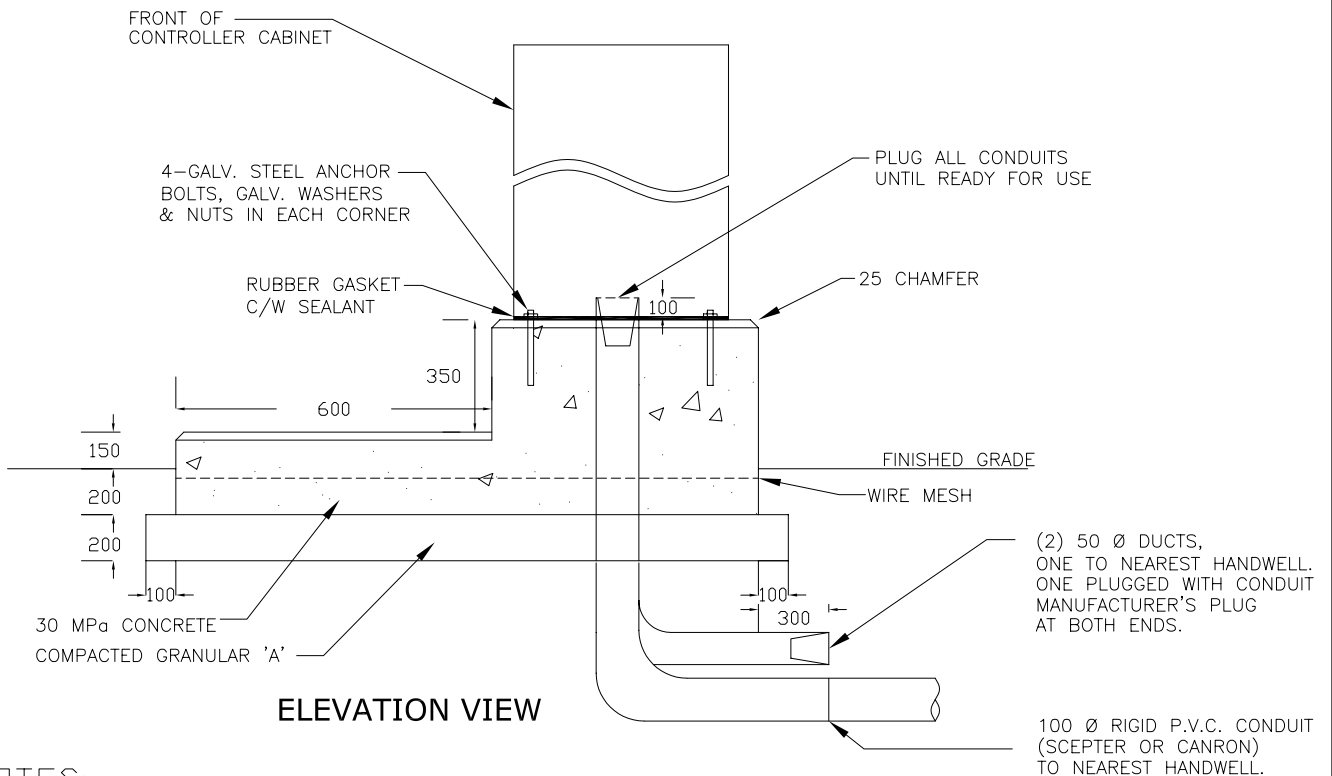

ELEVATION VIEW

NOTES:

1. ALL DIMENSIONS ARE IN MILLIMETRES UNLESS OTHERWISE SHOWN.
2. THE CONTRACTOR IS TO OBTAIN CABINET FOOTPRINT DIMENSIONS FROM CABINET SUPPLIER AS PER "TYPE".
3. THE CONTRACTOR IS TO OBTAIN THE ANCHOR BOLT PATTERNS FROM SUPPLIER.

NO.	REVISION	APR'D	DATE

CITY OF BARRIE STANDARD

APR'D: S.R.A. DATE: JULY 2002

**TYP. TRAFFIC SIGNAL CONTROLLER
CONCRETE PAD DETAIL**

DRAWN: S.ROSE SCALE: N.T.S.

**BSD
TS-2**