

MARY STREET

MAPLE AVENUE


PHASE 1
TOWER A
32 STORIES

PHASE 2
TOWER B
32 STORIES

LINE OF BUILDING ABOVE

LINE OF BUILDING ABOVE

PHASE 01 PHASE 02

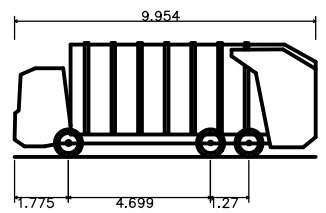


GARBAGE TRUCK 2
 Overall Length 9.954m
 Overall Width 2.553m
 Overall Body Height 3.760m
 Min Body Ground Clearance 0.313m
 Track Width 2.553m
 Lock-to-lock time 6.00s
 Curb to Curb Turning Radius 12.436m



BARRIE WATERFRONT DEVELOPMENTS
CITY OF BARRIE
GARBAGE TRUCK DRIVE THROUGH

DWG. No.
FIG. 1

SCALE: 1:250 | DRAWN: LCG | DATE: APR/2020 | JOB NO. 418392

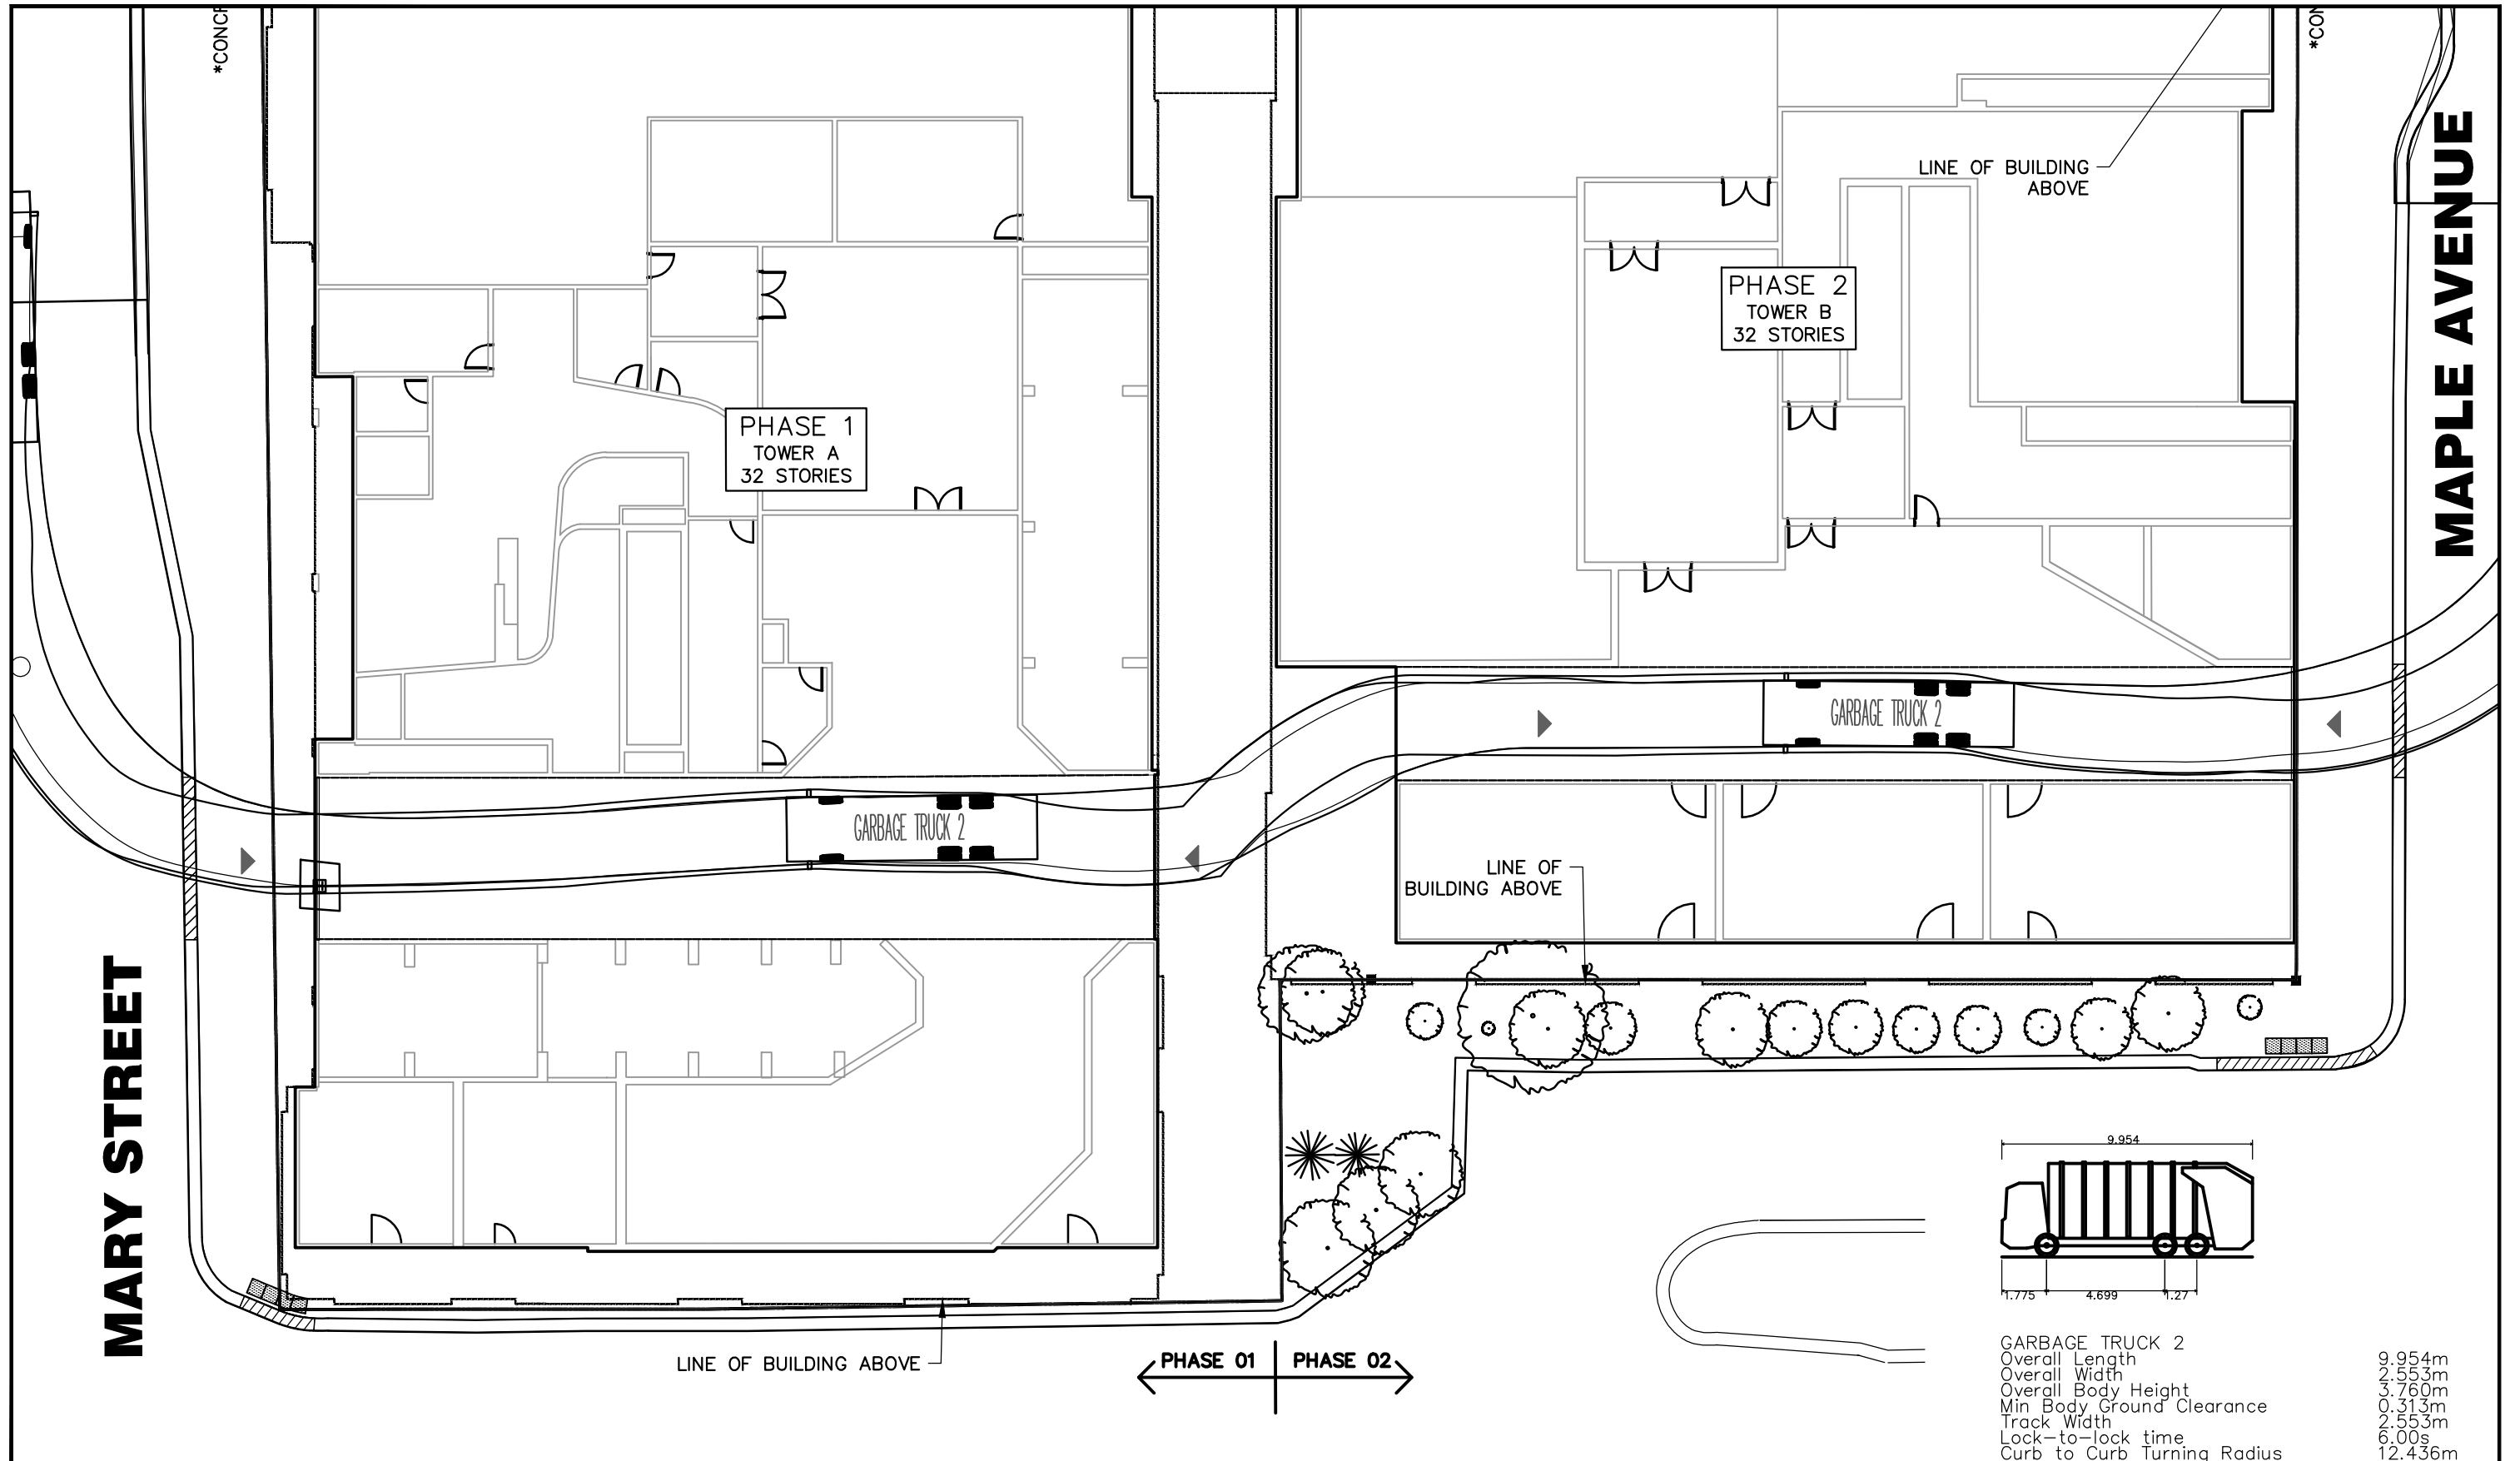

MARY STREET

MAPLE AVENUE

PHASE 1
TOWER A
32 STORIES

PHASE 2
TOWER B
32 STORIES


GARBAGE TRUCK 2

GARBAGE TRUCK 2

LINE OF BUILDING ABOVE

LINE OF BUILDING ABOVE

← PHASE 01 | PHASE 02 →

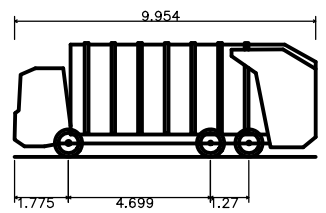

GARBAGE TRUCK 2	9.954m
Overall Length	9.954m
Overall Width	2.553m
Overall Body Height	3.760m
Min Body Ground Clearance	0.313m
Track Width	2.553m
Lock-to-lock time	6.00s
Curb to Curb Turning Radius	12.436m



BARRIE WATERFRONT DEVELOPMENTS
CITY OF BARRIE
GARBAGE TRUCK DRIVE THROUGH

DWG. No.
FIG. 2

SCALE: 1:250 | DRAWN: LCG | DATE: APR/2020 | JOB NO. 418392