
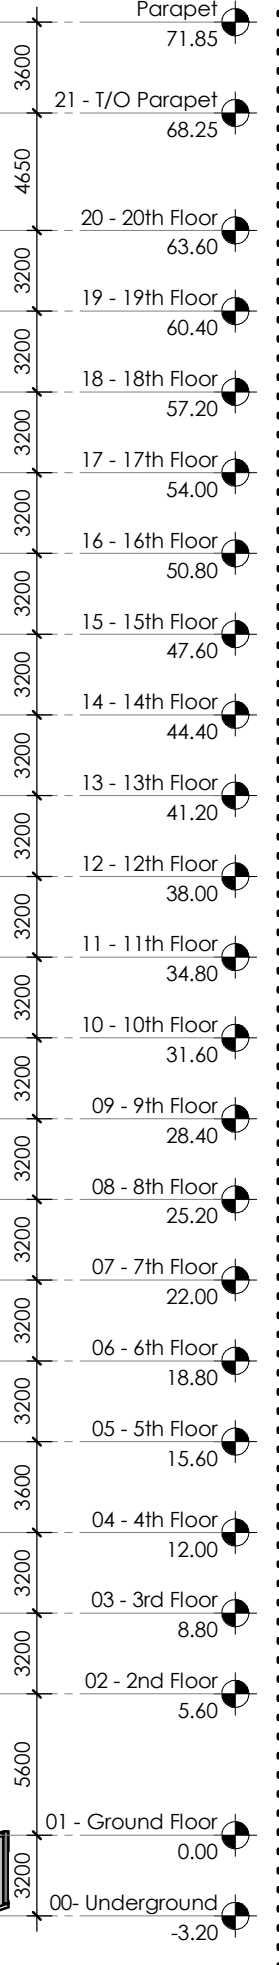


1 Cross Section 1

1:300

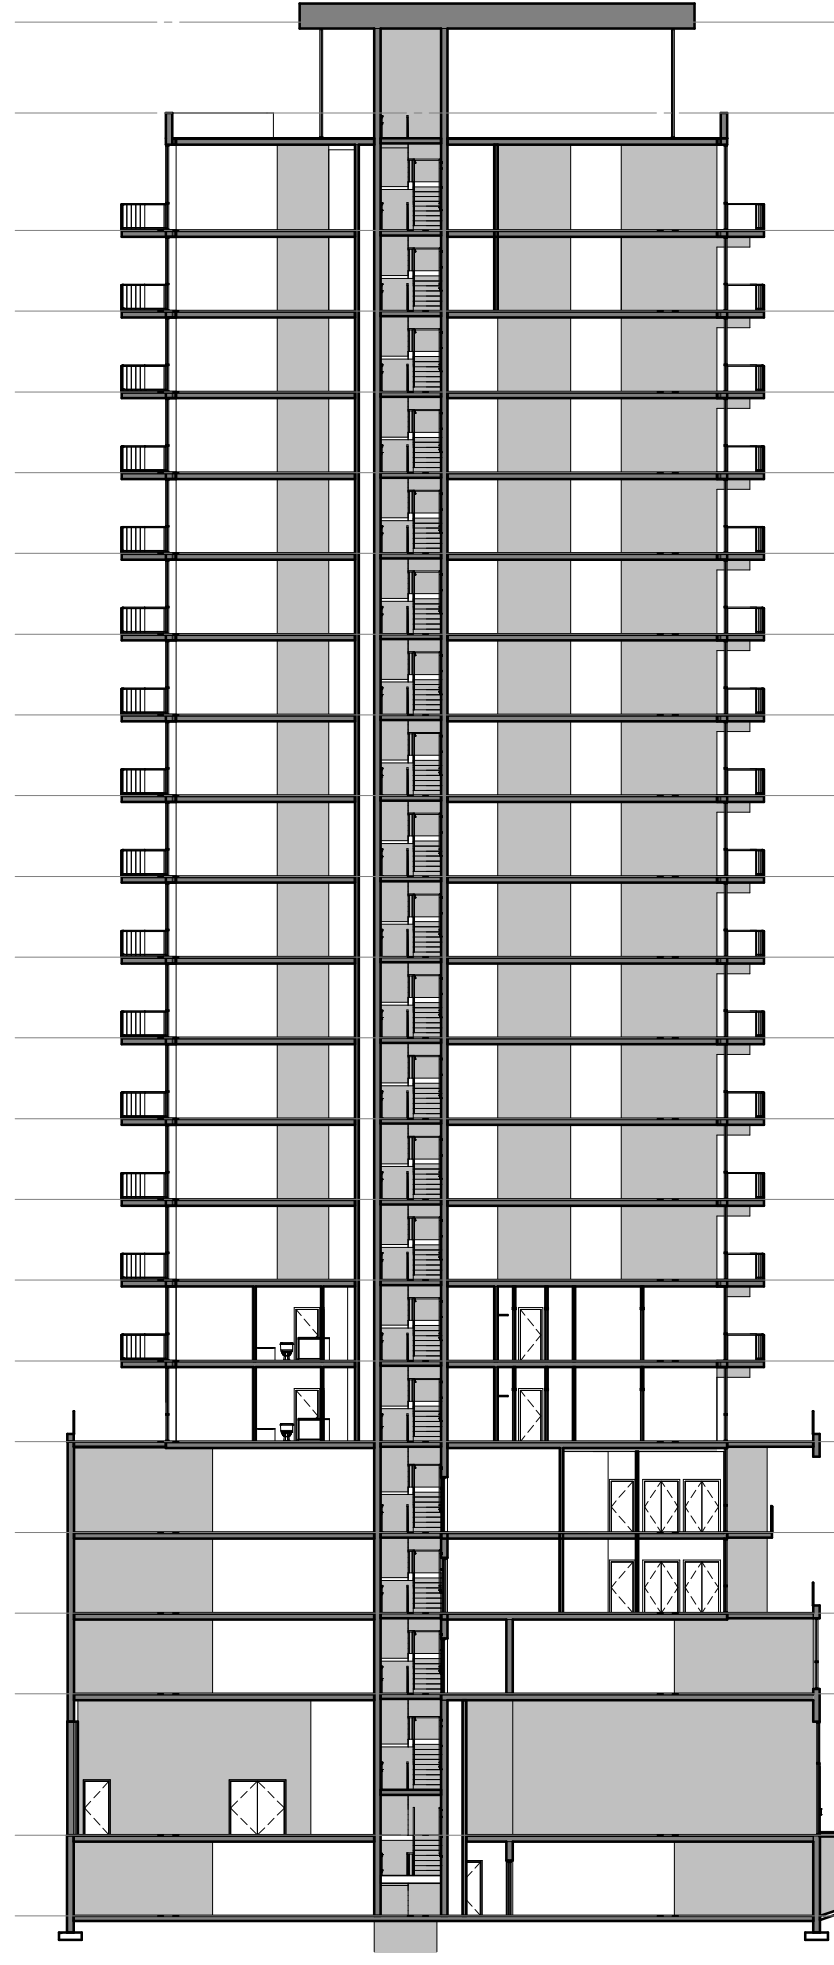

2 Cross Section 2

1:300




PROJECT NO. 2017-055

FIVE POINTS CONDO


CROSS SECTIONS

1:300
2017.12.20

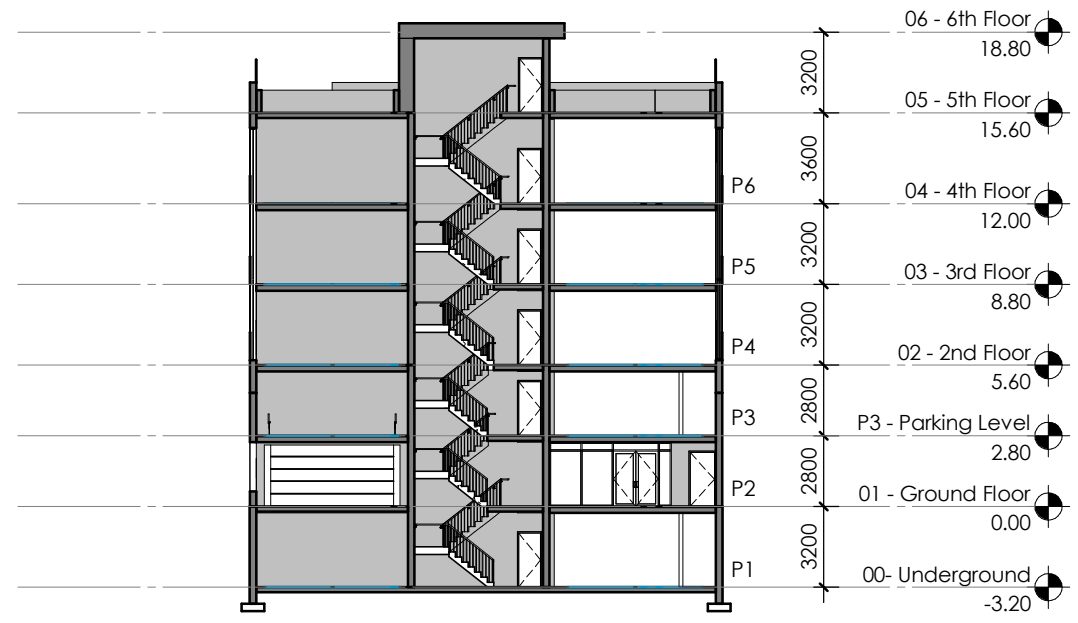

2 Cross Section 3

1 : 300

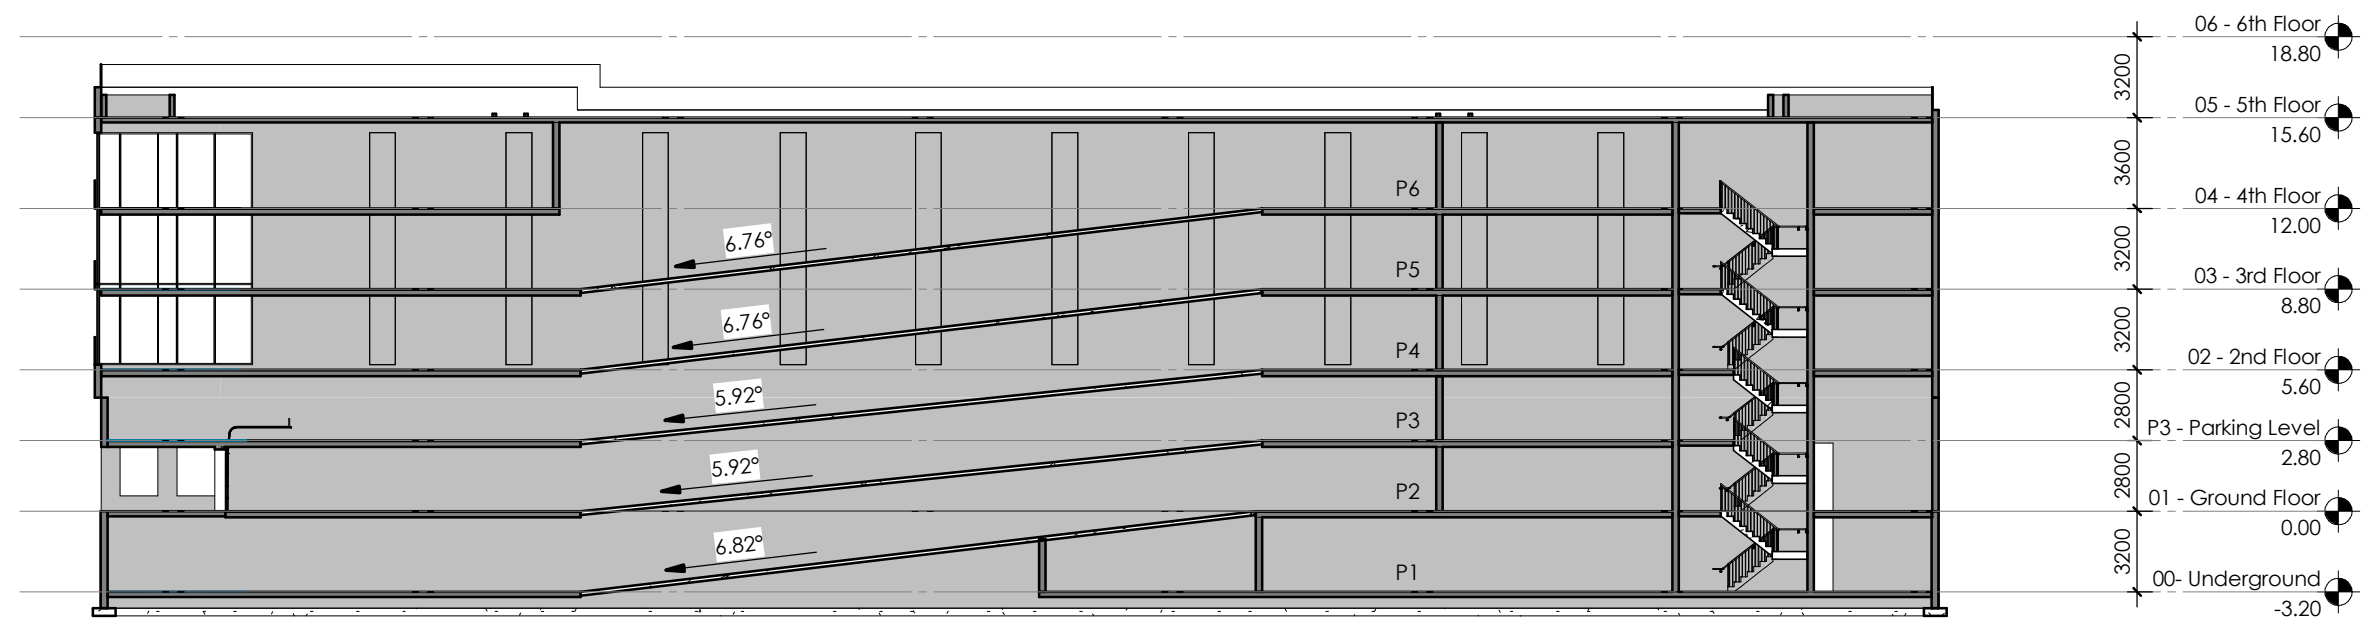

1 Cross Section 4

1 : 300