

NO.	DATE	REVISION
3	11/28/16	ISSUED FOR COORDINATION
2	11/1/16	REVISED & ISSUED FOR CLIENT REVIEW
1	11/05/16	ISSUED FOR CLIENT REVIEW

CLIENT: **HEDBERN HOMES  
MR. BERNIE STILL**





PROJECT: **CARRPORT - EAST  
BLOCK A  
EDGEHILL MANOR**

PROJECT LOCATION:  
**300 EDGEHILL DRIVE  
PART OF LOT 23, COND. 7  
BARRIE, ON**

**ELEVATIONS & DETAILS**

PROJECT NUMBER: 2016\_005  
DATE: 05.16.17  
DRAWN BY: J. CHURCH  
CHECKED BY: J. CHURCH

SCALE: 1/4" = 1'-0"

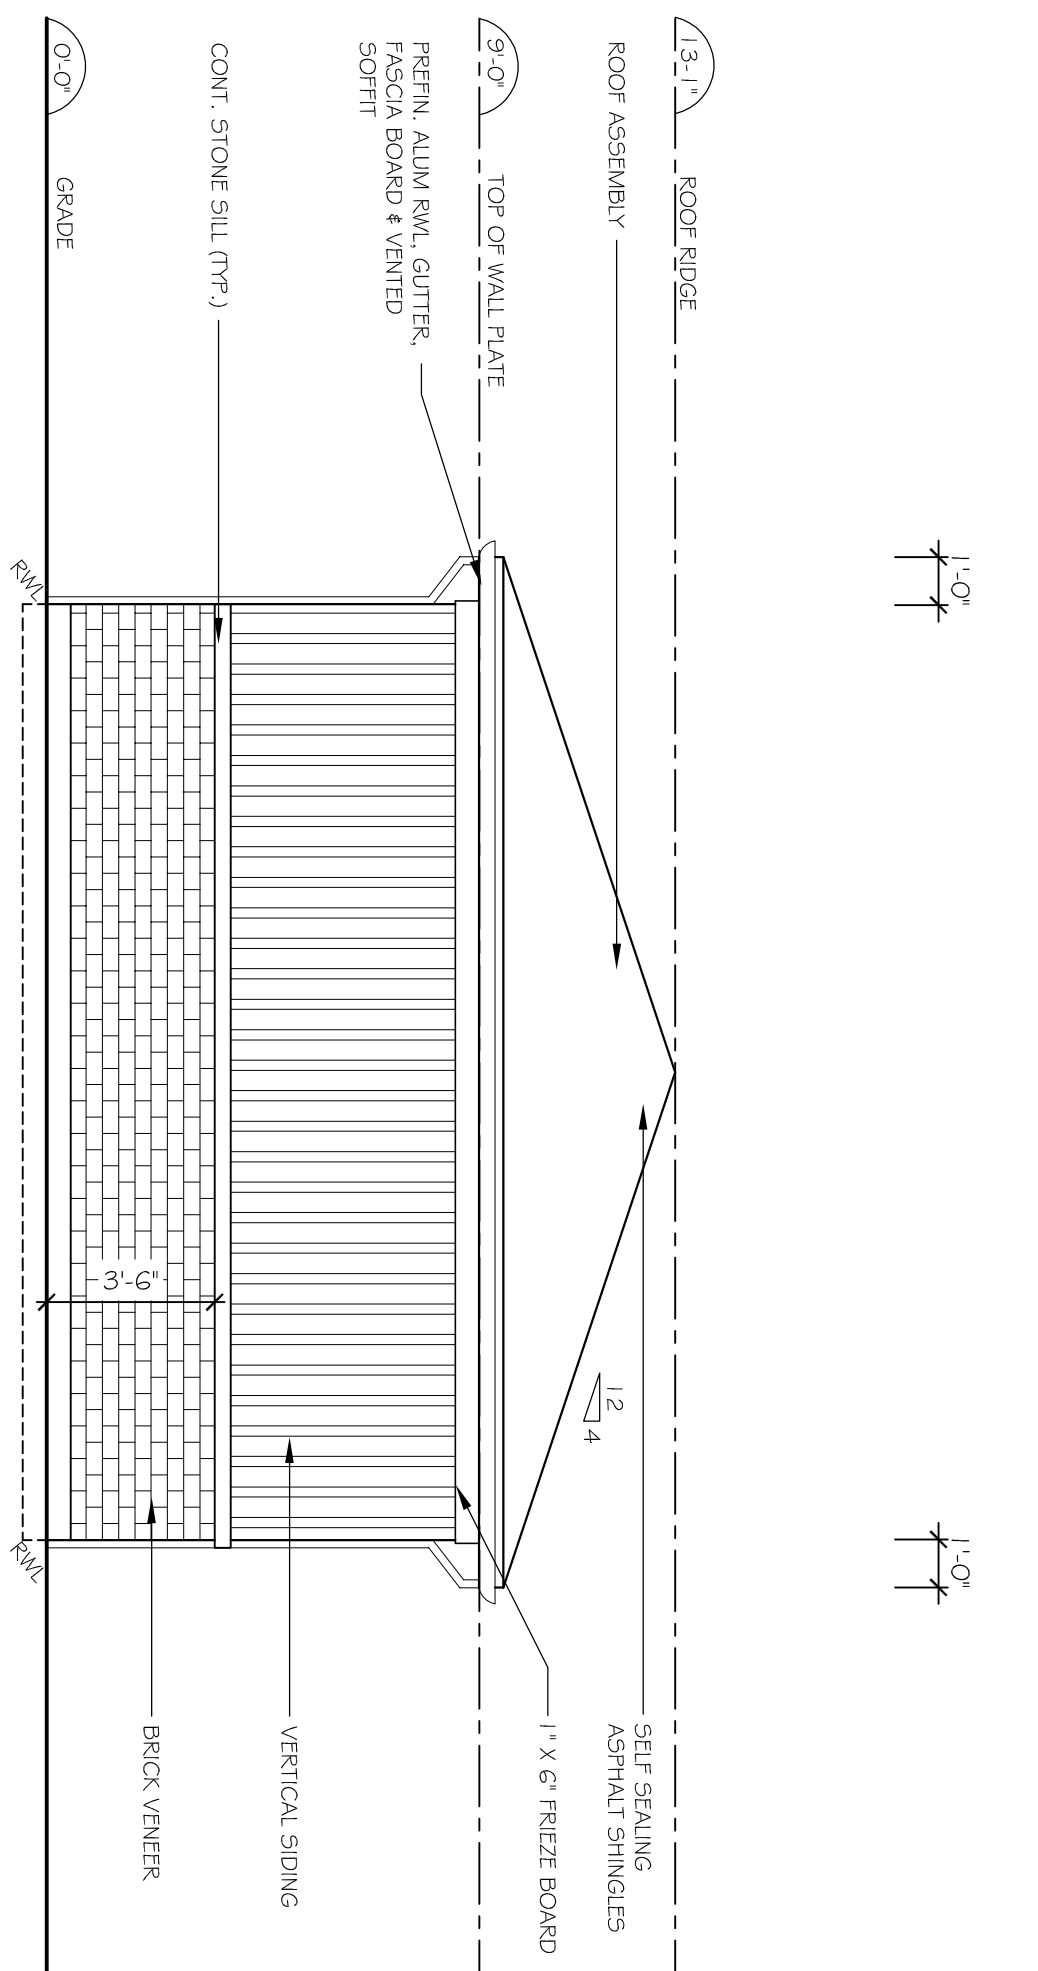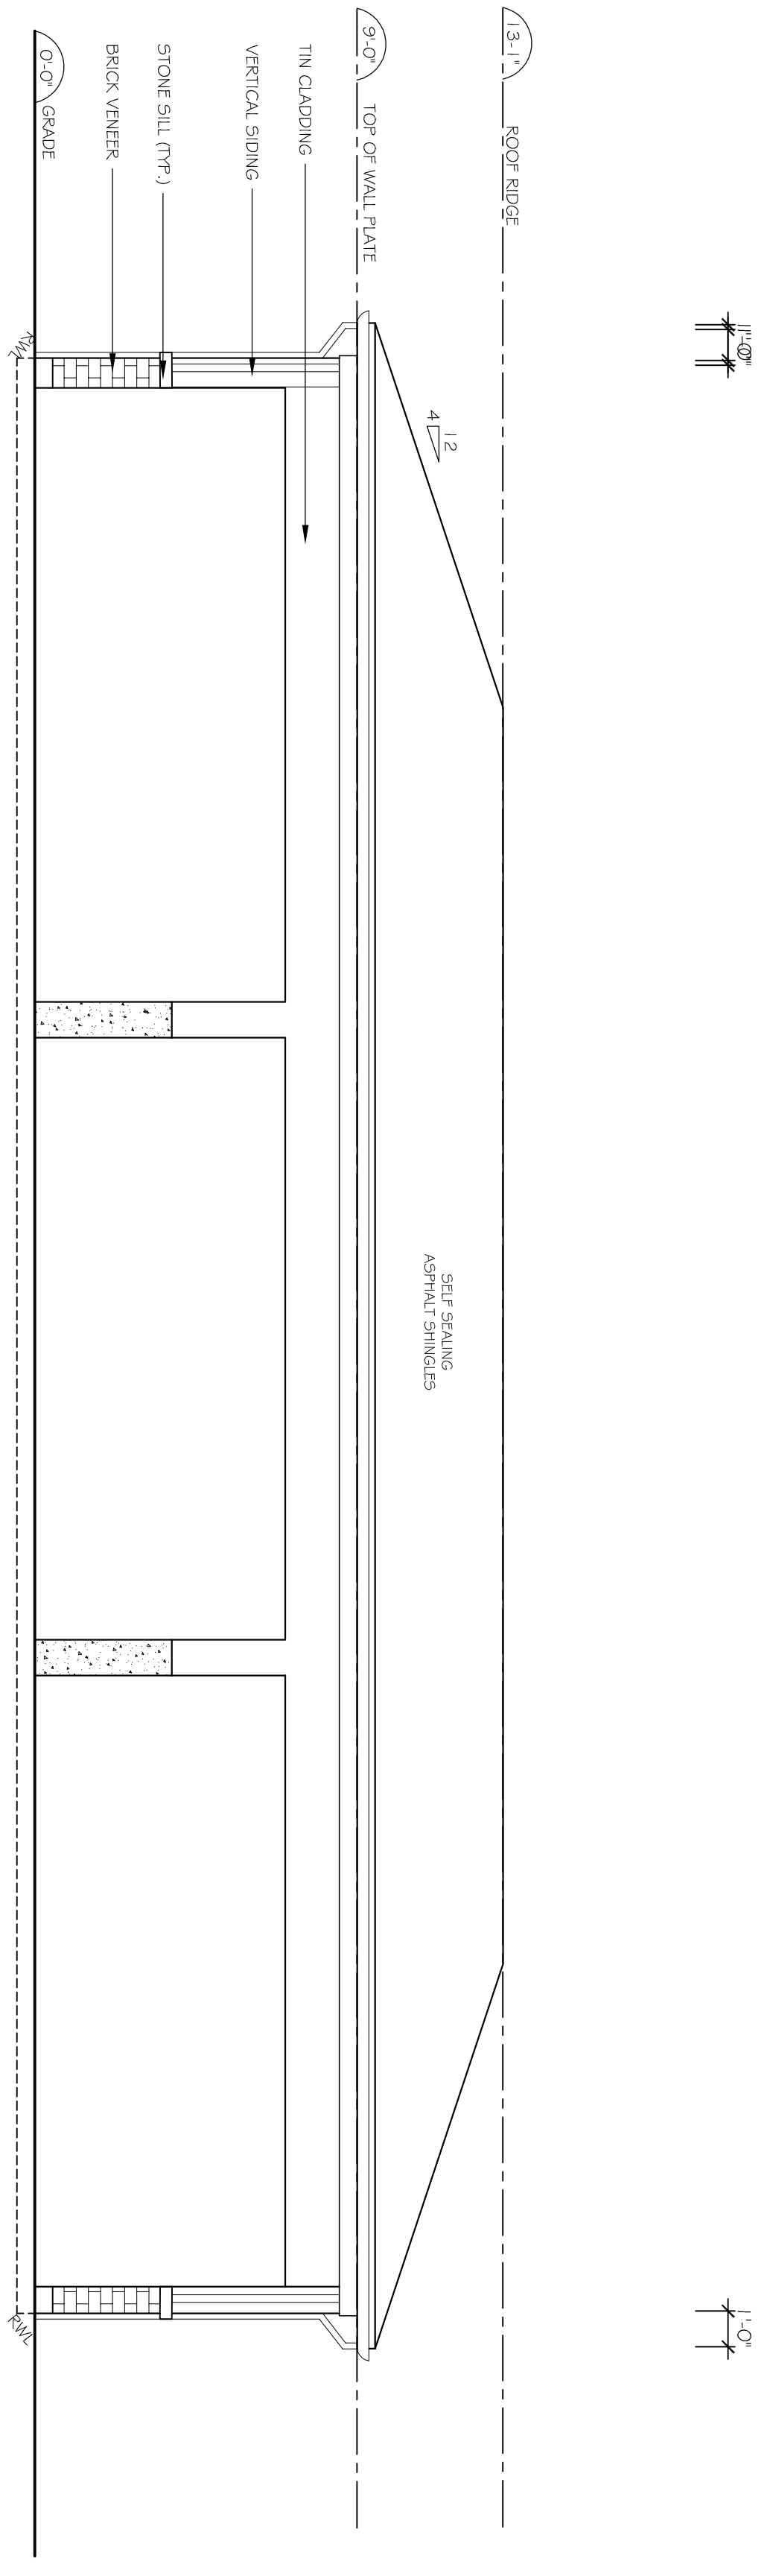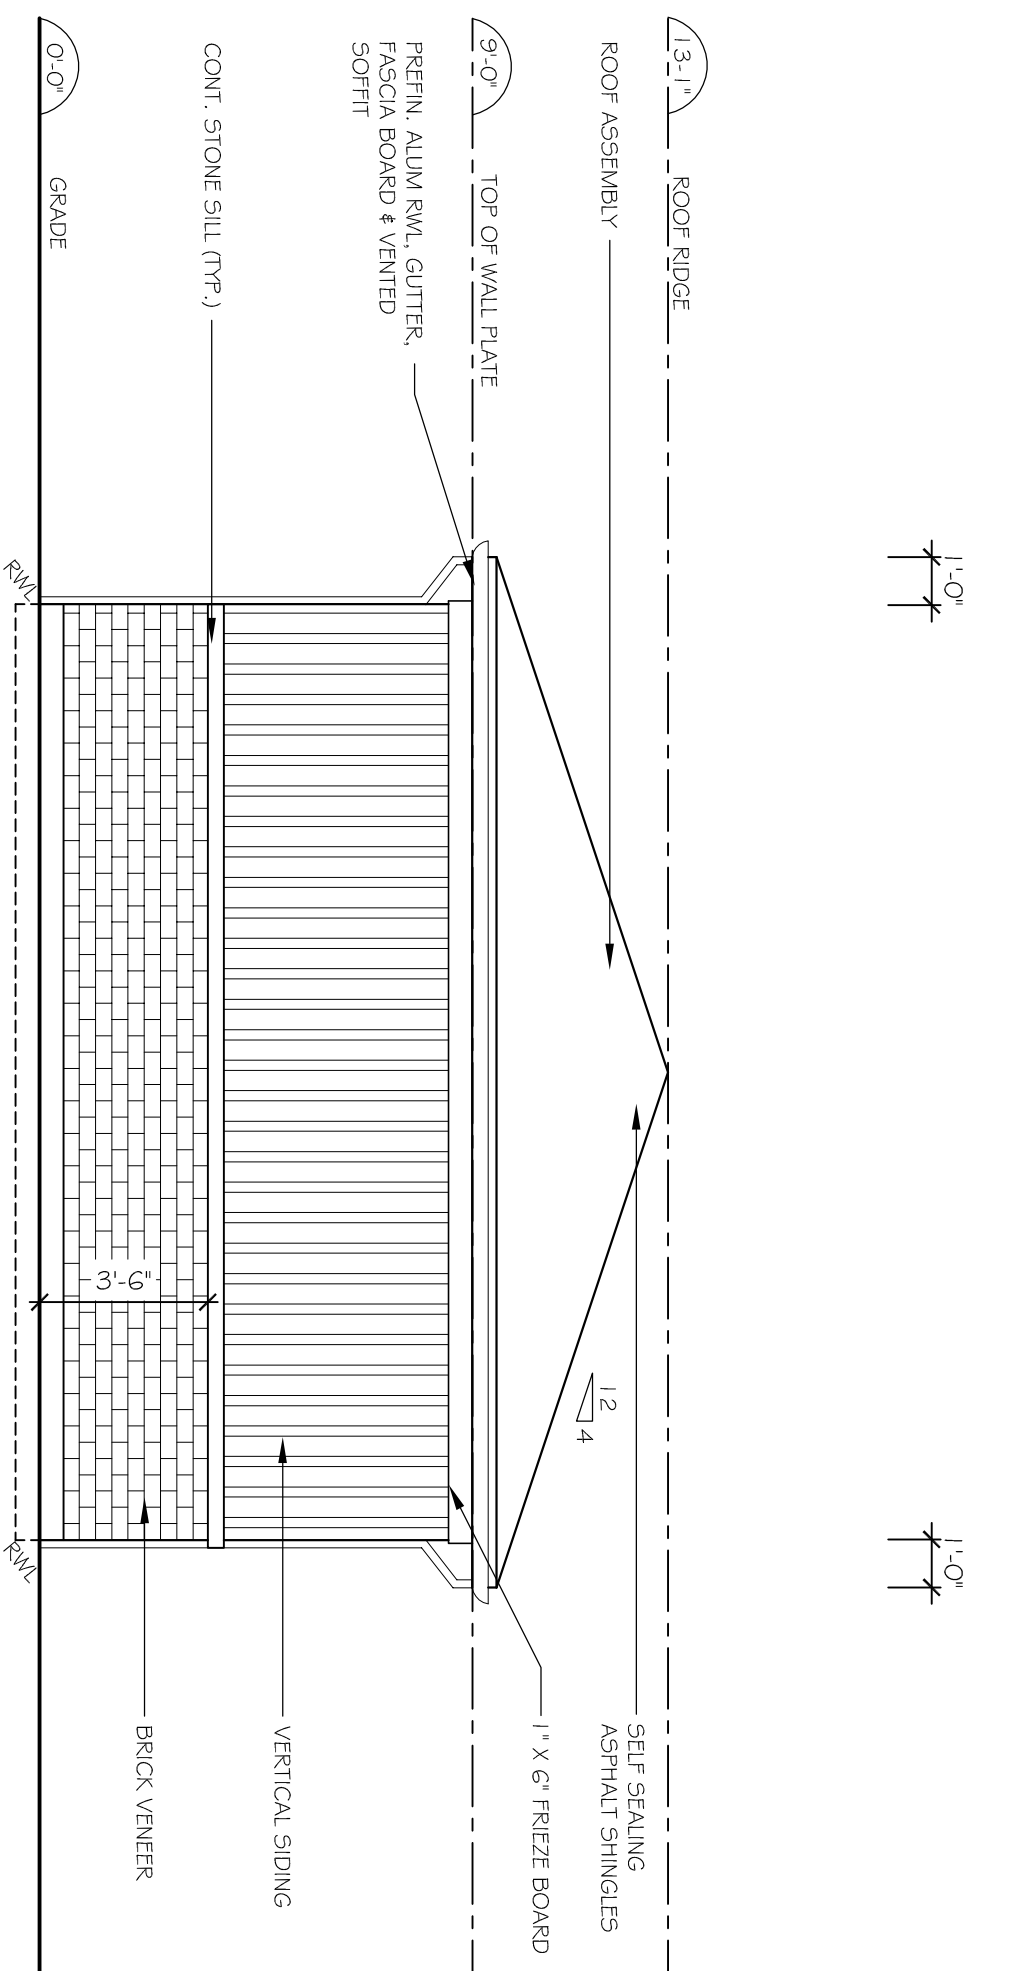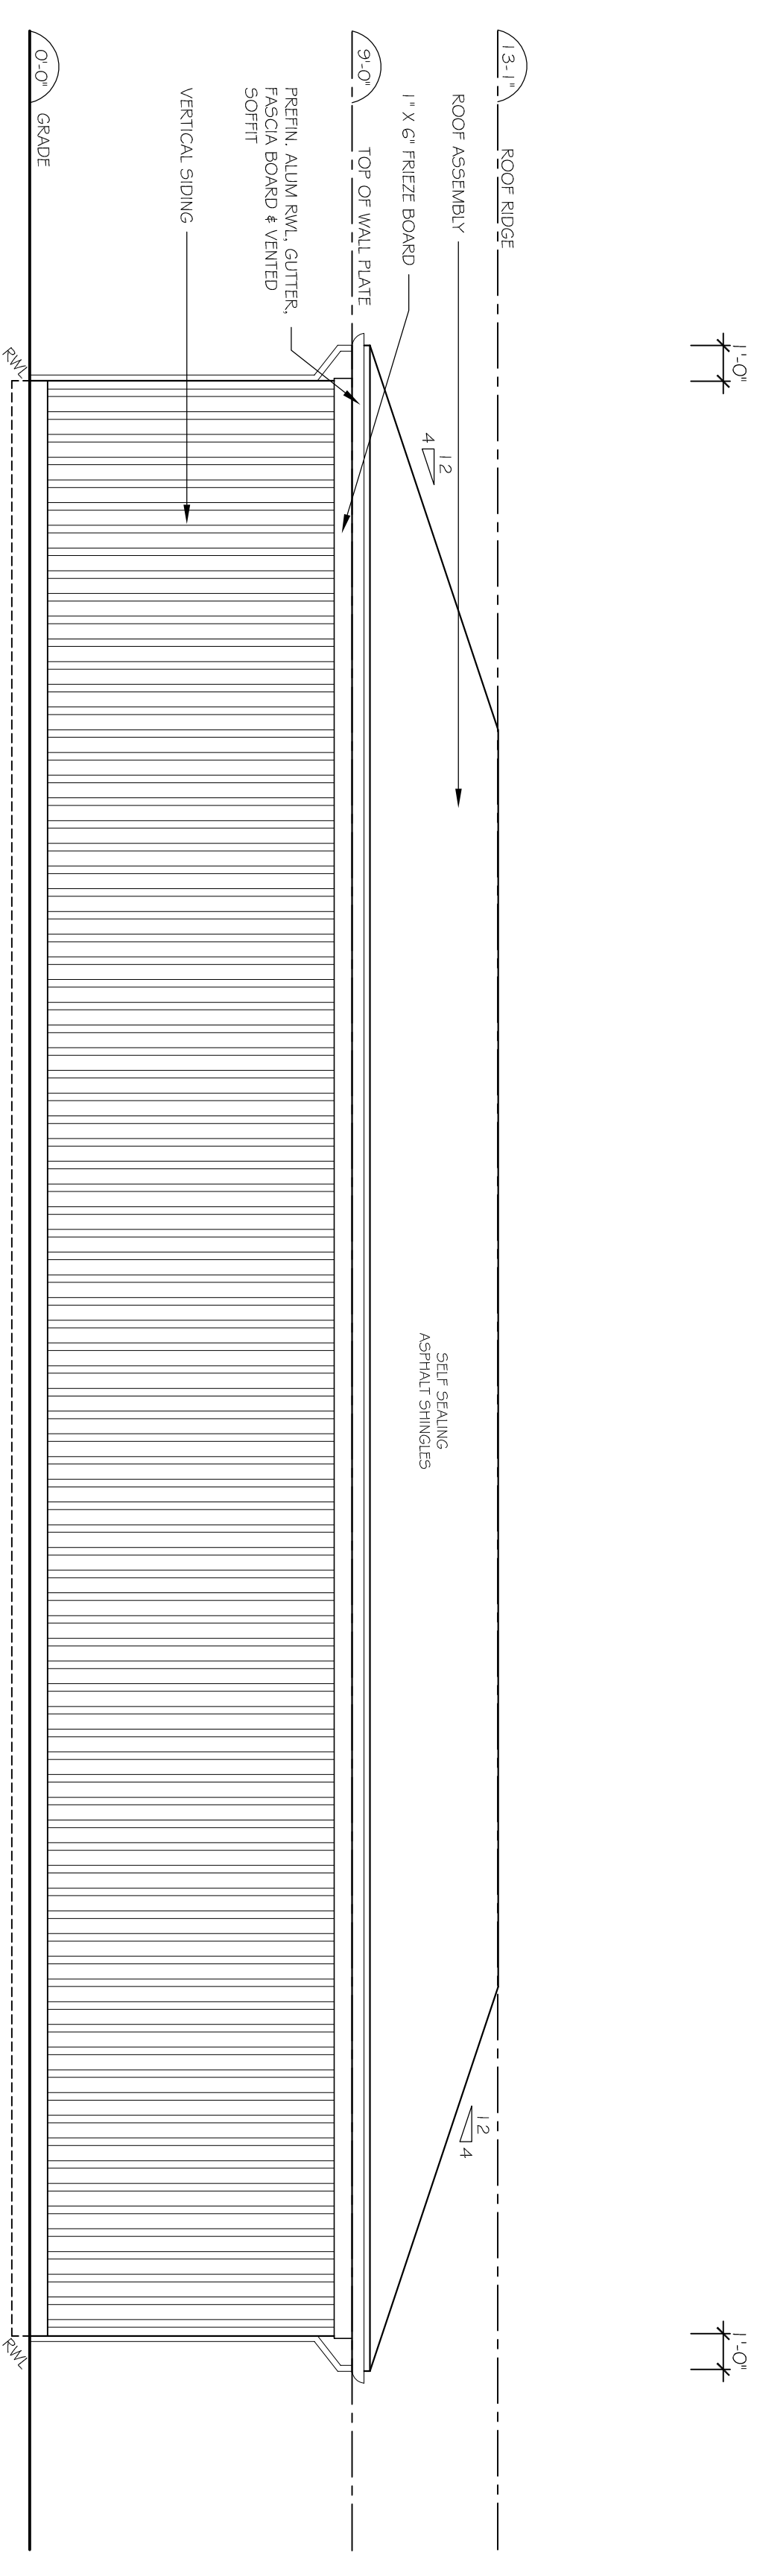

I REVIEW AND TAKE RESPONSIBILITY FOR THE DESIGN ON BEHALF OF J.C. DESIGN GROUP INC. REGISTERED PROFESSIONAL ENGINEER AND ARCHITECT AND THE BUILDING CODE I AM QUALIFIED AND THE FIRM IS REGISTERED IN HOUSE (BUILDING CODE TABLE 3.5.2.1.)  
INDIVIDUAL BCIN: 41347  
FIRM BCIN: 46249  
DATE: 09/17/17 JONATHAN CHURCH:

J.C.

SCALE: 1/4" = 1'-0"

A2.0