




APPLICANT:
 N ARCHITECTURE INC
 9120 LESLIE STREET,
 SUITE-208, RICHMOND HILL,
 ONTARIO, L4B 3J9
 T: 416.303.4821 F:1.866.340.5265
 E: INFO@NARCHITECTURE.COM
 WWW.NARCHITECTURE.COM

SURVEY INFORMATION:
 RUBY MAK SURVEYING LTD.
 ONTARIO LAND SURVEYOR
 64 CEDAR POINTE DRIVE, UNIT 1408
 BARRIE, ONTARIO L4N 5R7, 722-3845
 FILE NO.: S-4982P2-B


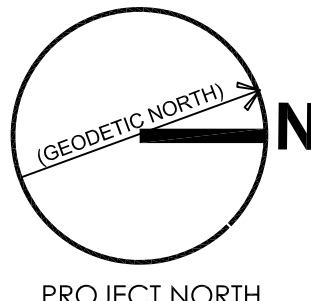
LEGAL DESCRIPTION:
 PART OF BLOCK 39
 REGISTERED PLAN: 51M-374
 CITE OF BARRIE
 COUNTY OF SIMCOE

BENCHMARK NOTE:
 TOP OF SPINDLE OF FIRE HYDRANT ON
 ESSA ROAD ELEVATION 274.15.

MA BEARING NOTE:
 BEARINGS ARE ASTRONOMIC AND ARE
 REFERRED TO THE WESTERLY LIMIT OF
 ESSA ROAD, AS SHOWN ON PLAN
 51R-21591, HAVING A BEARING OF
 N21°22'40"E.

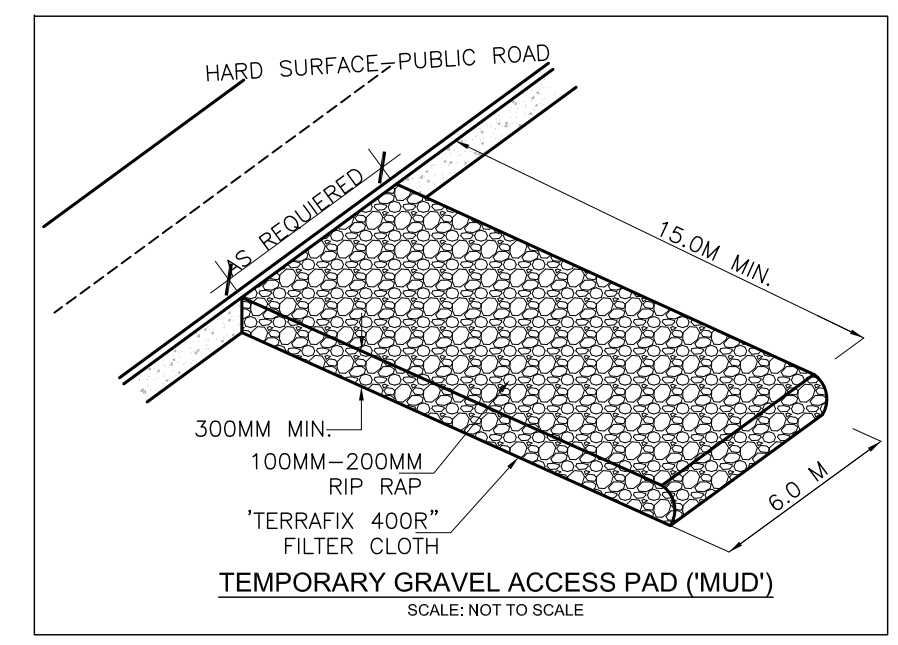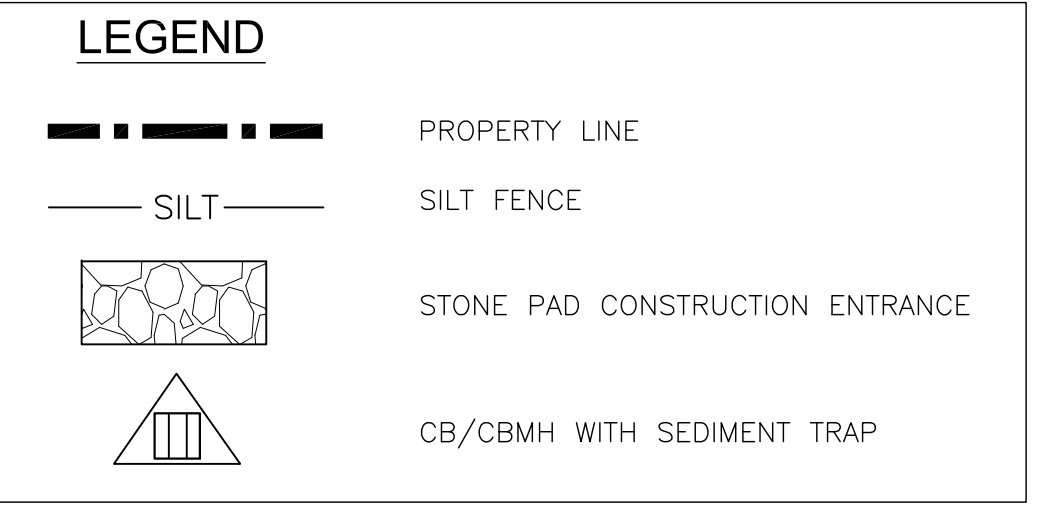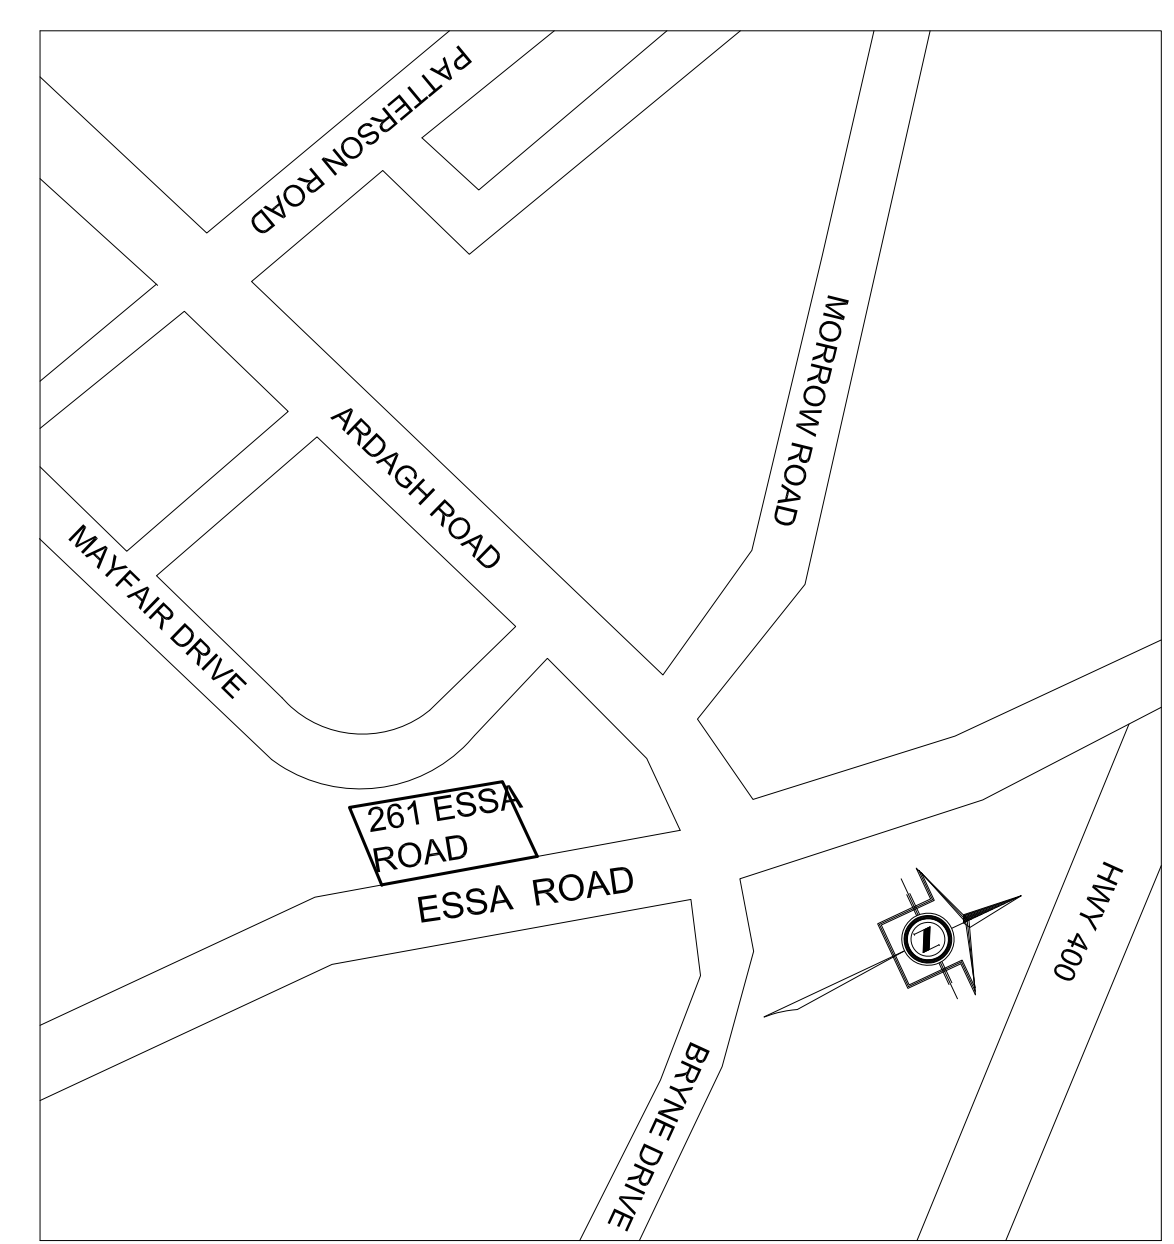


n Architecture Inc
 PRINCIPAL: NITIN MALHOTRA, ARCHITECT.
 9120 Leslie Street, Suite-208
 Richmond Hill, Ontario, L4B 3J9
 T: 416.303.4821 F: 1.866.340.5265
 E: info@narchitecture.com
 www.narchitecture.com

15th AUGUST 2019

THIS DRAWING TO BE READ WITH CONJUNCTION OF
 OTHER CIVIL DRAWINGS, ARCHITECTURAL SITE
 PLAN, MECHANICAL & PLUMBING DRAWINGS.

No.	Date	Version	Dwn.
1	15 AUG. 2019	ISSUED FOR SPA	AZ

This drawing is copyright property of
 'n Architecture Inc'. Not to be reproduced.
 Contractor must verify all job dimensions,
 drawings, details and specifications and report
 any discrepancies to the architect before
 proceeding with work.

PROJECT:
**PROPOSED ADDITION
 TO FAIRFIELD INN AND
 SUITES (MARRIOTT)
 261 ESSA ROAD
 BARRIE, ONTARIO**

DRAWING TITLE:
**EROSION &
 SEDIMENT
 CONTROL PLAN**

DRAWN BY: AZ	DATE: 15 MAY, 2019
CHECKED BY: AZ	SCALE: 1:350
PROJECT NO.:	DRAWING NO.:
13-15	C3