


## MAPLEVIEW DRIVE

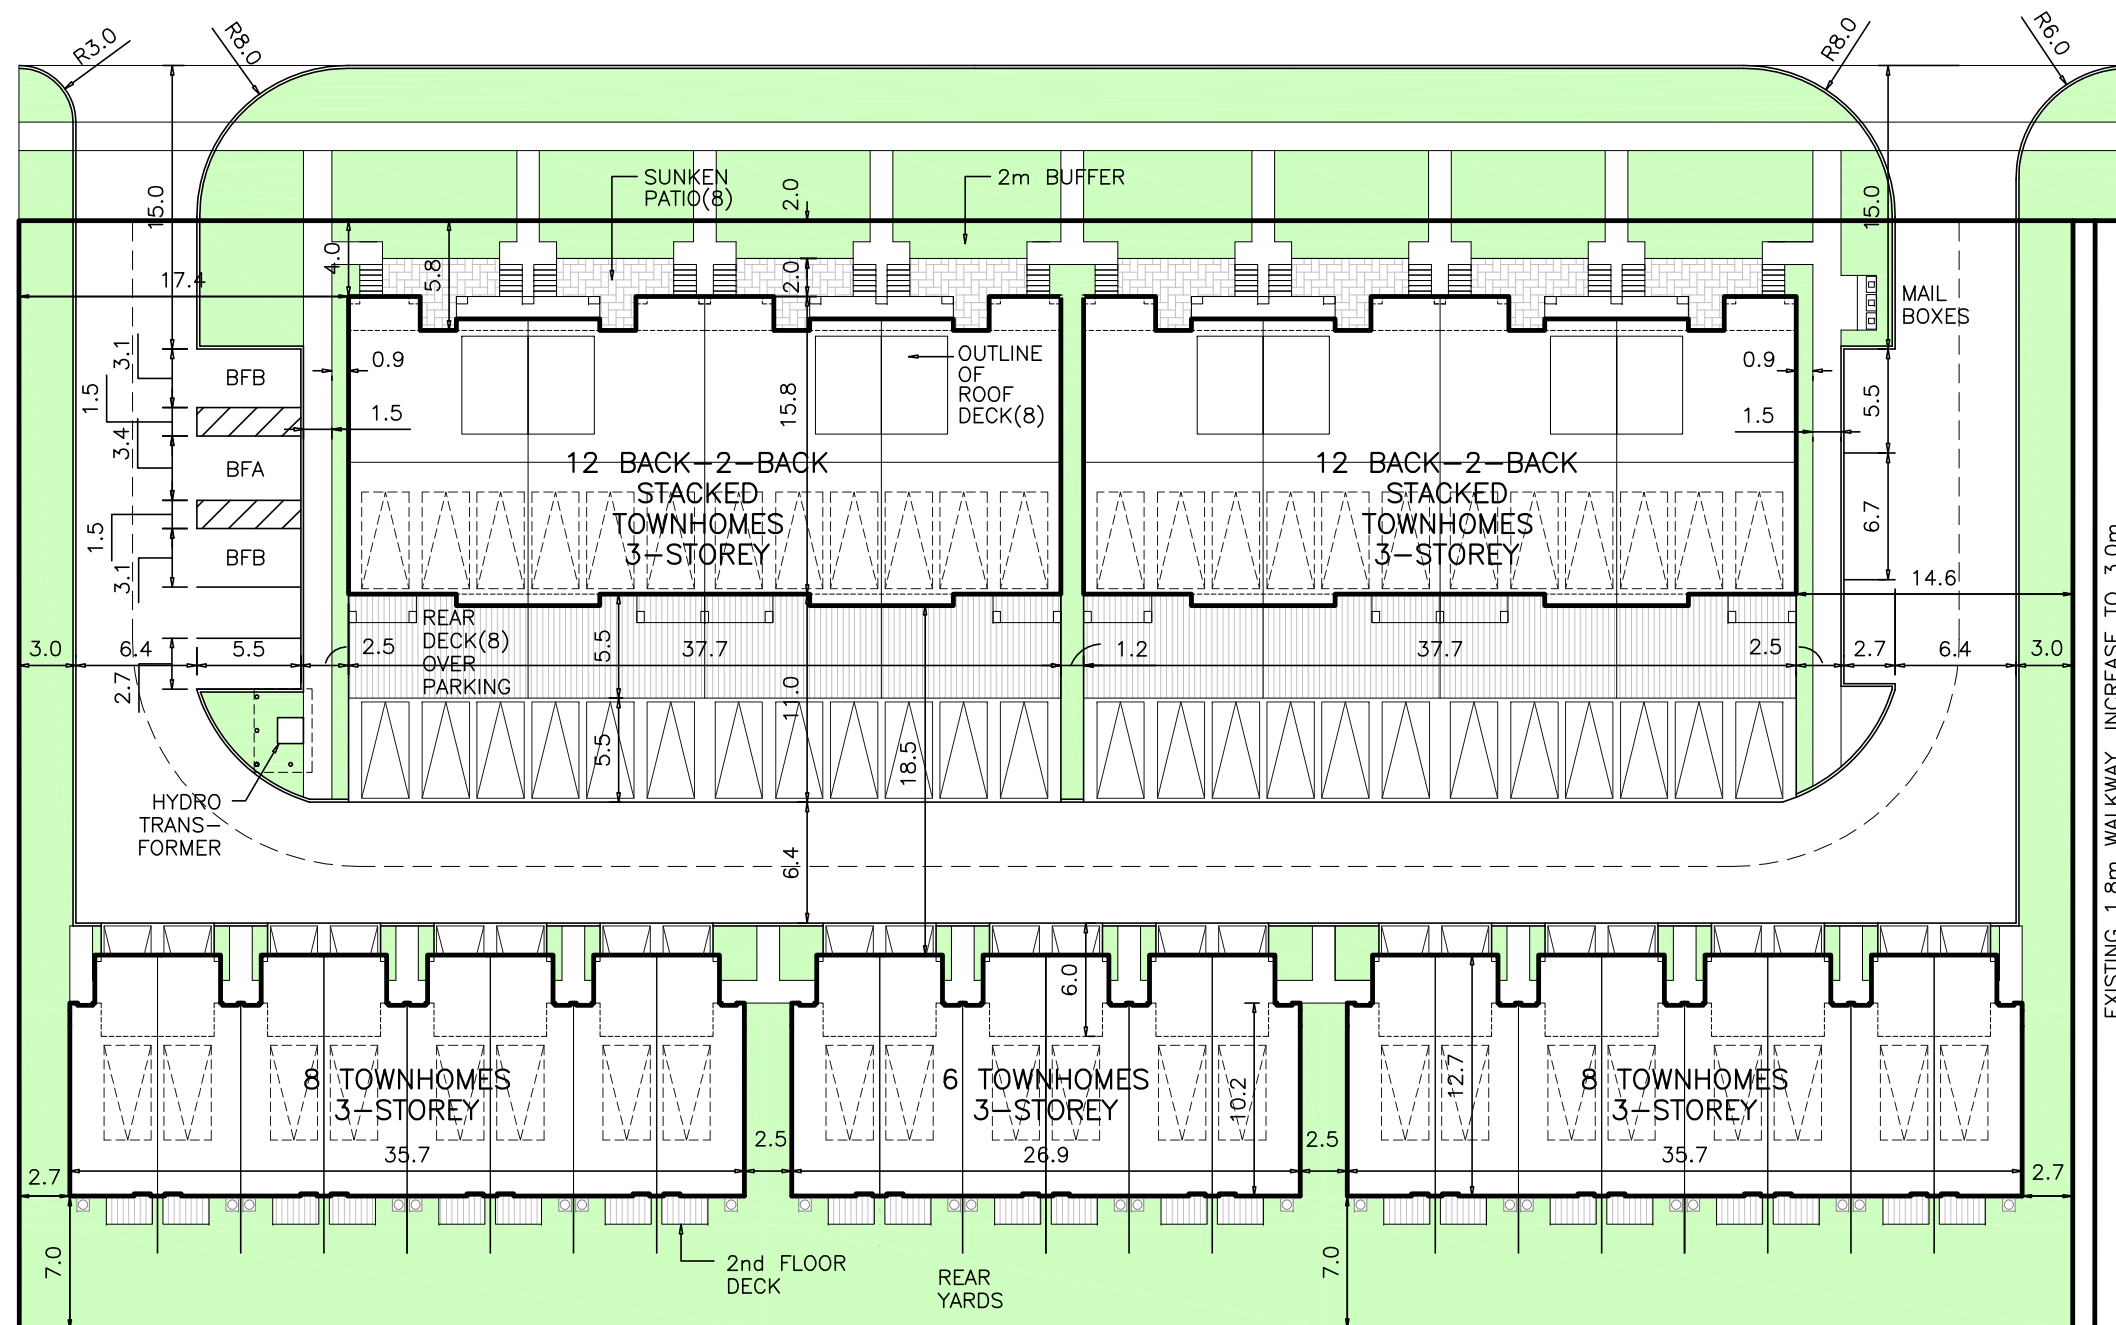

Revisions:	
Date:	Particular:
Issue:	
Date:	Particular:
OCT.06.21	ISSUED FOR REVIEW


MAPLEVIEW DRIVE DEVELOPMENT

407 MAPLEVIEW DR, BARRIE


SITE PLAN  
46 UNITS

PROJECT No.:

# A-1

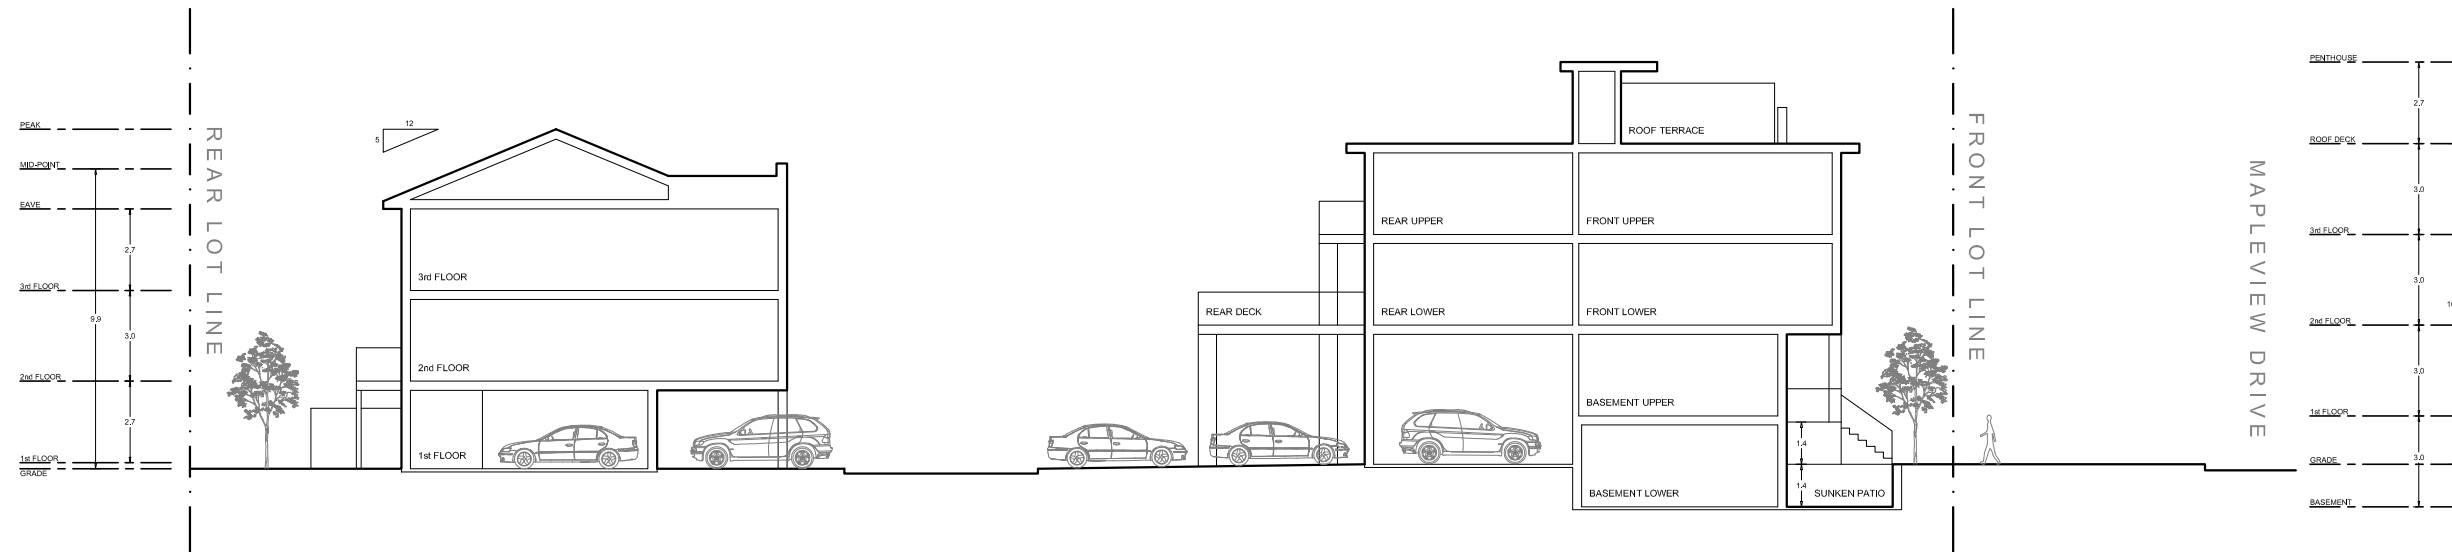

1 SITE SECTION  
A-2 SCALE: 1:250

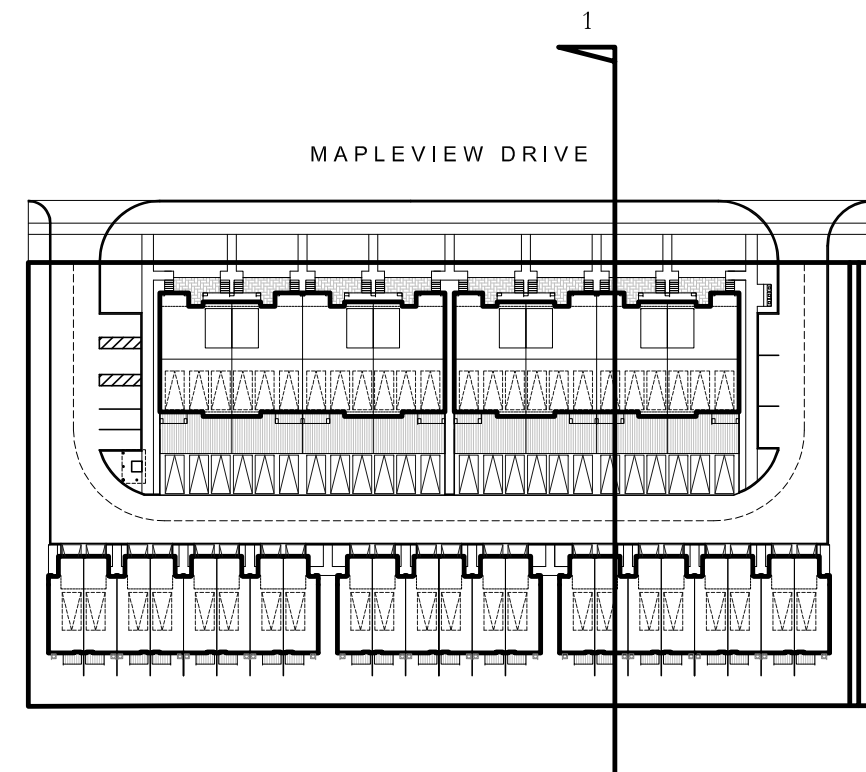

Revisions:	
Date:	Particular:

Issue:	
Date:	Particular:
OCT.06.21	ISSUED FOR REVIEW

MAPLEVIEW DRIVE  
DEVELOPMENT


407 MAPLEVIEW DR, BARRIE

SITE SECTION

PROJECT No.:



1 BACK-2-BACK FRONT ELEVATION  
A-3 SCALE: 1:200

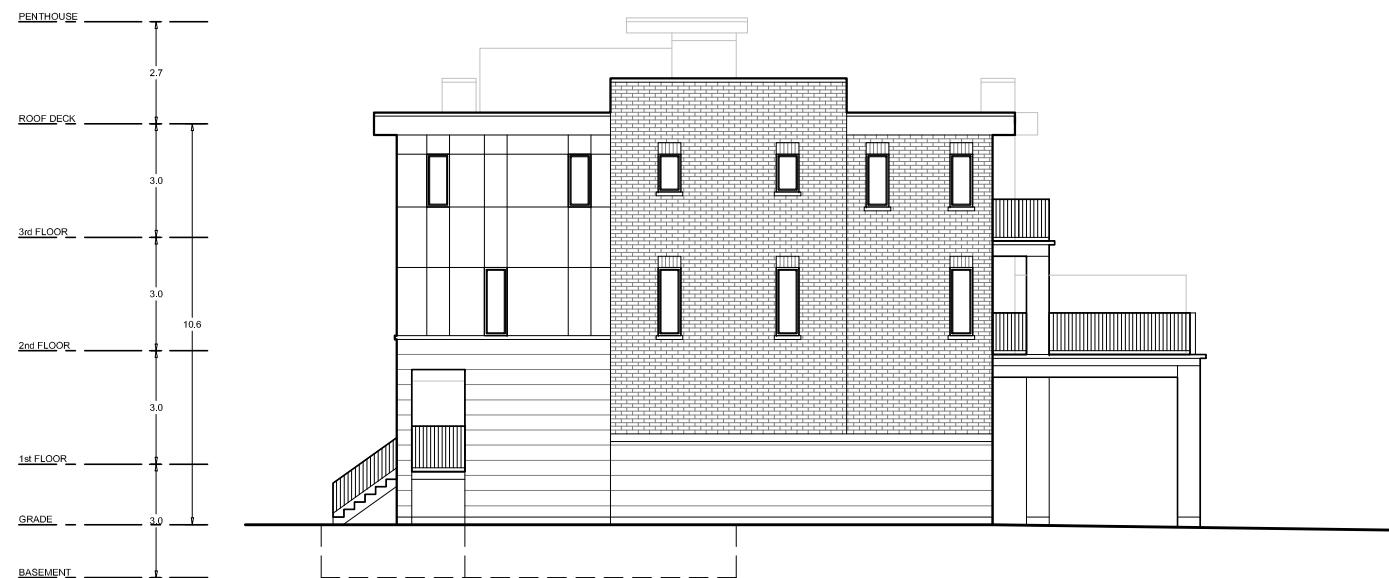

2 BACK-2-BACK SIDE ELEVATION  
A-3 SCALE: 1:200



3 BACK-2-BACK REAR ELEVATION  
A-3 SCALE: 1:200

Revisions:	
Date:	Particular:


Issue:	
Date:	Particular:
OCT.06.21	ISSUED FOR REVIEW

MAPLEVIEW DRIVE  
DEVELOPMENT


407 MAPLEVIEW DR, BARRIE

CONCEPT  
ELEVATIONS


PROJECT No.:

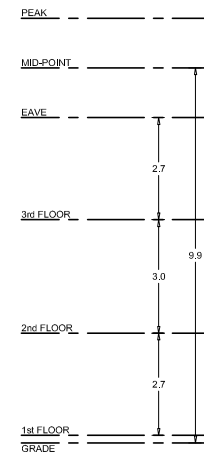

1 ROWS FRONT ELEVATION  
A-4 SCALE: 1:200

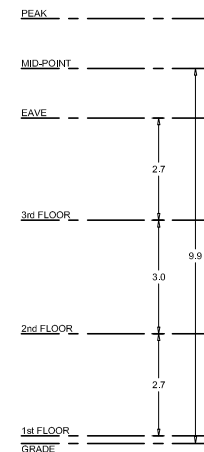

2 ROWS SIDE ELEVATION  
A-4 SCALE: 1:200

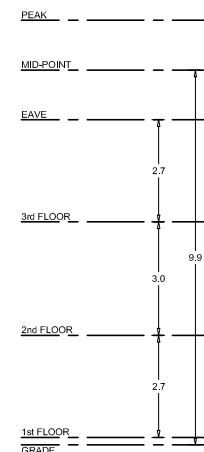

3 ROWS REAR ELEVATION  
A-4 SCALE: 1:200

Revisions:	
Date:	Particular:
Issue:	
Date:	Particular:
OCT.06.21	ISSUED FOR REVIEW

MAPLEVIEW DRIVE  
DEVELOPMENT

407 MAPLEVIEW DR, BARRIE

CONCEPT  
ELEVATIONS

PROJECT No.:

A-4

1 BACK-2-BACK CONCEPT  
A-5 SCALE: 1:200



2 ROW CONCEPT  
A-5 SCALE: 1:200



3 STREETSCAPE ELEVATION  
A-5 SCALE: N.T.S.



Revisions:	
Date:	Particular:
Issue:	
Date:	Particular:
OCT.06.21	ISSUED FOR REVIEW

MAPLEVIEW DRIVE  
DEVELOPMENT

407 MAPLEVIEW DR, BARRIE

COLOURED  
ELEVATIONS

PROJECT No.:

A-5