


We have relied upon the accuracy and completeness of base & background information provided by the following Consultants in preparing this drawing and performing our professional services.
 BNKC ARCHITECTURE + URBAN DESIGN
 AMY CHOI CONSULTING CAPES ENGINEERING
 We are under no obligation or duty to verify the accuracy and/or completeness of this information and have not done so.
 We shall not be held responsible for any errors or omissions that may arise or be incorporated as a result of erroneous or incomplete information provided by the Client, Consultants and Contractors.
 The contractor will check and verify all dimensions and job conditions on the site and report any discrepancies to the Landscape Architect prior to the commencement of construction.

- LEGEND**
- PROPOSED SEED
 - PROPOSED SOD
 - SNOW STORAGE
 - PROPOSED CHAIN LINK FENCE
 - EXISTING CHAIN LINK FENCE
 - PROPOSED 2.0m HIGH WOOD SCREEN FENCE

- EXISTING TREE TO BE REMOVED
- EXISTING TREE TO REMAIN AND BE PROTECTED

1	19/10/09	ISSUED FOR SPA	GB
No.	Date (Y/M/D)	Issue / Revision	By

POPOVICH ASSOCIATES
 1 Robert Speck Parkway, Suite 100
 Mississauga, Ontario L4Z 3M3
 T. 905.270.2229 F. 905.270.2190
 info@popovich.ca

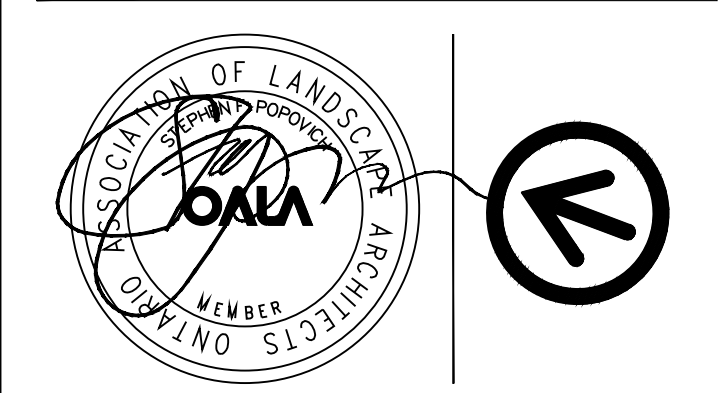

Landscape Architect's electronic or digital seal or signature is effective only as to that version of this document as originally published by the Landscape Architect. Landscape Architect is not responsible for any subsequent modification, corruption, or unauthorized use of such document. To verify that validity or applicability of the seal or signature, contact Landscape Architect.
 All drawings are the property of the Landscape Architect and may not be copied, reproduced or altered without written permission from the Landscape Architect.
 DO NOT SCALE DRAWING

Project Info:
131 ELLIS DRIVE
 131 ELLIS DRIVE, BARRIE ON
 Client Info:
KINGSLEA DEVELOPMENTS
 107 WOODBINE DOWNS BLVD, UNIT 16
 ETOBICOKE, ON
 Sheet Title:
LANDSCAPE PLAN

Project Number: 1422
 Drawn By: GB
 Checked By: SP
 Date: JULY 10, 2019
 Scale: AS NOTED

LANDSCAPE PLAN
1:300

DECIDUOUS TREES					
QUANTITY	BOTANICAL NAME	COMMON NAME	SIZE	ROOT	REMARKS
9	Acer rubrum	Red Maple	60mm Cal.	W.B.	Straight trunk, evenly branched crown
2	Acer X freemanii 'Jeffersred'	Autumn Blaze Maple	60mm Cal.	W.B.	Straight trunk, evenly branched crown
9	Amelanchier canadensis (Multi-stem)	Shadblow Serviceberry	50mm Cal.	W.B.	Straight, evenly branched tree crown
7	Tilia americana 'Boulevard'	Boulevard Linden	60mm Cal.	W.B.	Straight trunk, evenly branched heads

CONIFEROUS TREES					
QUANTITY	BOTANICAL NAME	COMMON NAME	SIZE-CAL	ROOT	REMARKS
11	Picea pungens	Colorado Spruce	200cm ht.	W.B.	Straight, evenly branched, dense plants

DECIDUOUS SHRUBS					
QUANTITY	BOTANICAL NAME	COMMON NAME	SIZE-CAL	ROOT	REMARKS
27	Rhus aromatica 'Gro-Low'	Gro-low Sumac	50cm HI./3 Gallon	Cont.	Min. 3 canes, full, dense plant
9	Rhus typhina	Staghorn Sumac	80cm HI./1 Gallon	Cont.	Min. 3 canes, full, dense plant
7	Viburnum lentago	Nannyberry	150cm HI./10 Gallon	Cont.	Full, dense plant

CONIFEROUS SHRUBS					
QUANTITY	BOTANICAL NAME	COMMON NAME	SIZE-CAL	ROOT	REMARKS
21	Juniperus horizontalis 'Hughes'	Hughes Juniper	50cm Spr./3 Gallon	Cont.	Full, dense plant
44	Juniperus Sabina	Savin Juniper	50cm Spr./3 Gallon	Cont.	Full, dense plant
10	Taxus x media 'Hilli'	Hilli Yew	60cm HI./7 Gallon	Cont.	Full, dense plant

GRASSES					
QUANTITY	BOTANICAL NAME	COMMON NAME	SIZE-CAL	ROOT	REMARKS
274	Chasmanthium latifolium	Northern Sea Oats	1 Litre	Cont.	Full, dense plant
128	Miscanthus sinensis 'Huron Sunrise'	Huron Sunrise Maidenhair Grass	2 Gallon	Cont.	Full, dense plant
253	Panicum virgatum 'Prairie Fire'	Red Switch Grass	2 Gallon	Cont.	Full, dense plant
70	Pennisetum alopecuroides 'Hamel'	Dwarf Fountain Grass	1 Gallon	Cont.	Full, dense plant

PERENNIALS					
QUANTITY	BOTANICAL NAME	COMMON NAME	SIZE-CAL	ROOT	REMARKS
39	Rudbeckia hirta	Black Eyed Susan	1 Gallon	Cont.	Full, dense plant
105	Sedum spectabile 'Autumn Joy'	Autumn Joy Stonecrop	1 Gallon	Cont.	Full, dense plant

- GENERAL NOTES**
- TREE PROTECTION BARRIER FENCE TO BE MAINTAINED DURING CONSTRUCTION PERIOD.
 - NO CLEARING, GRUBBING, AND GRADING TO OCCUR WITHIN PROTECTED AREA. REFER TO TREE PROTECTION PLAN FOR DETAILS AND ADDITIONAL NOTES.
 - FENCE LAYOUT ALONG SOUTHERN PROPERTY LINE TO BE ADJUSTED NEXT TO EXISTING TREES. FOR FENCE DETAILS REFER TO DETAIL DRAWING L2.
 - FOR SEED MIX REFER TO DETAIL DRAWING L2.

2
1:300
PLANT SCHEDULE