



440 Essa Road Construction Management Plan

Prepared By GCL Builds For:
440 Essa Developments Inc.

- DRAWINGS LIST**
 CMP-01 - COVER SHEET
 CMP-02 - PARKING PLAN
 CMP-03 - PROXIMITY PLAN
 CMP-04 - EXCAVATION PHASE 1
 CMP-05 - TIEBACKS AND BULK
 EXCAVATION
 CMP-06 - BULK EXCAVATION TO
 FOOTINGS
 CMP-07 - RAKER AND CRANE INSTALL
 CMP-08 - FORMWORK START
 CMP-09 - FORMWORK STAGE 2
 CMP-10 - CRANE SWING PLAN



GCL Builds
Pre-construction
Department
40 Snidercroft Road, Unit 1
Concord, Ont. L4K 0B5

Project Name:
440 Essa Road

Date: May 23, 2023 Scale: NTS
Project No: 440 Essa
Drawn by: Matthew Shetton

Drawing File:
Cover
Sheet

CMP - 01



GCL Builds
Pre-construction
Department
40 Snidercroft Road, Unit 1
Concord, Ont. L4K 0B5


Project Name:
440 Essa Road

Date: Nov 01, 2021
Scale: NTS
Project No:
Drawn by: Katherine
D'Amico
Checked by: Zachary
Pfeiffer


Drawing Title:
Parking Plan

CMP - 02

HOSPITAL

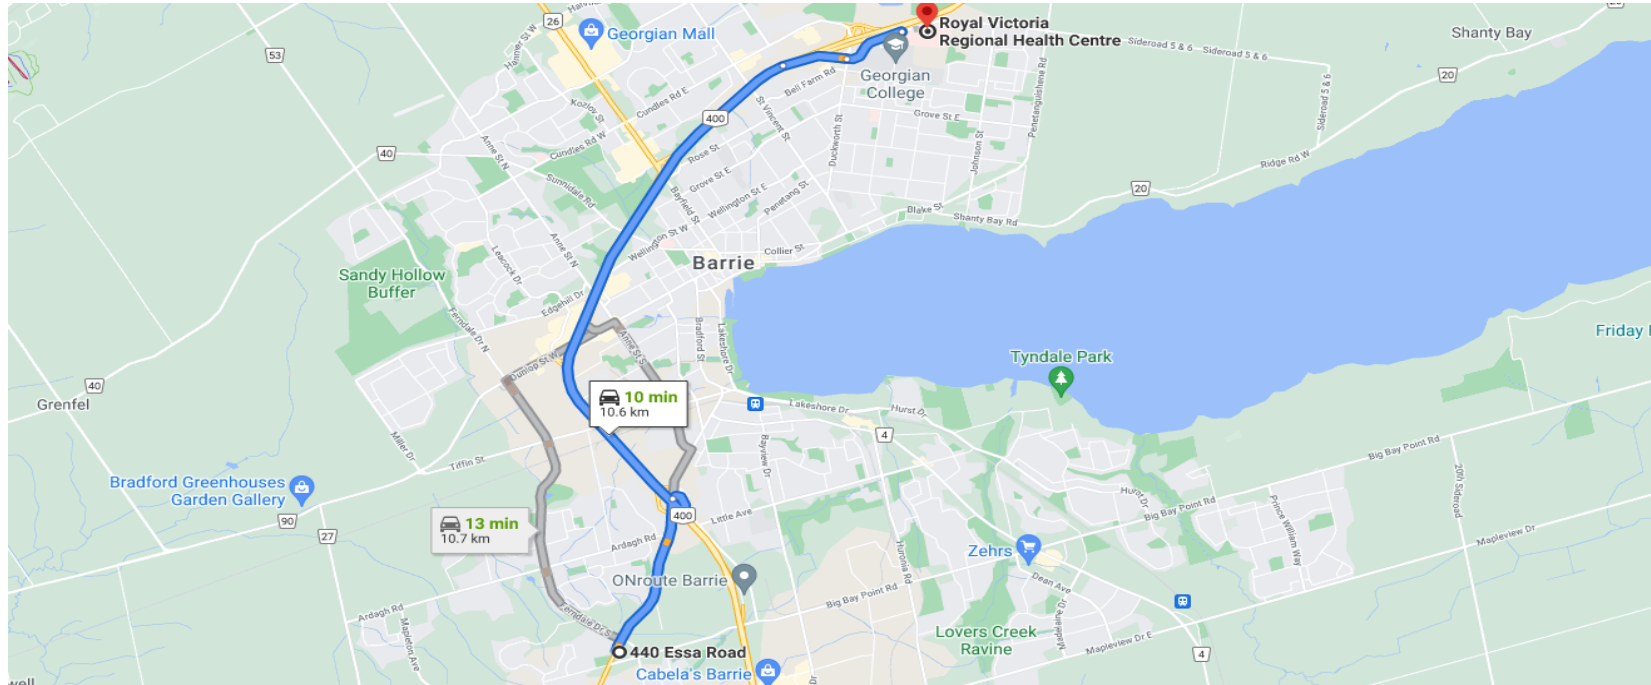

FIRE DEPARTMENT

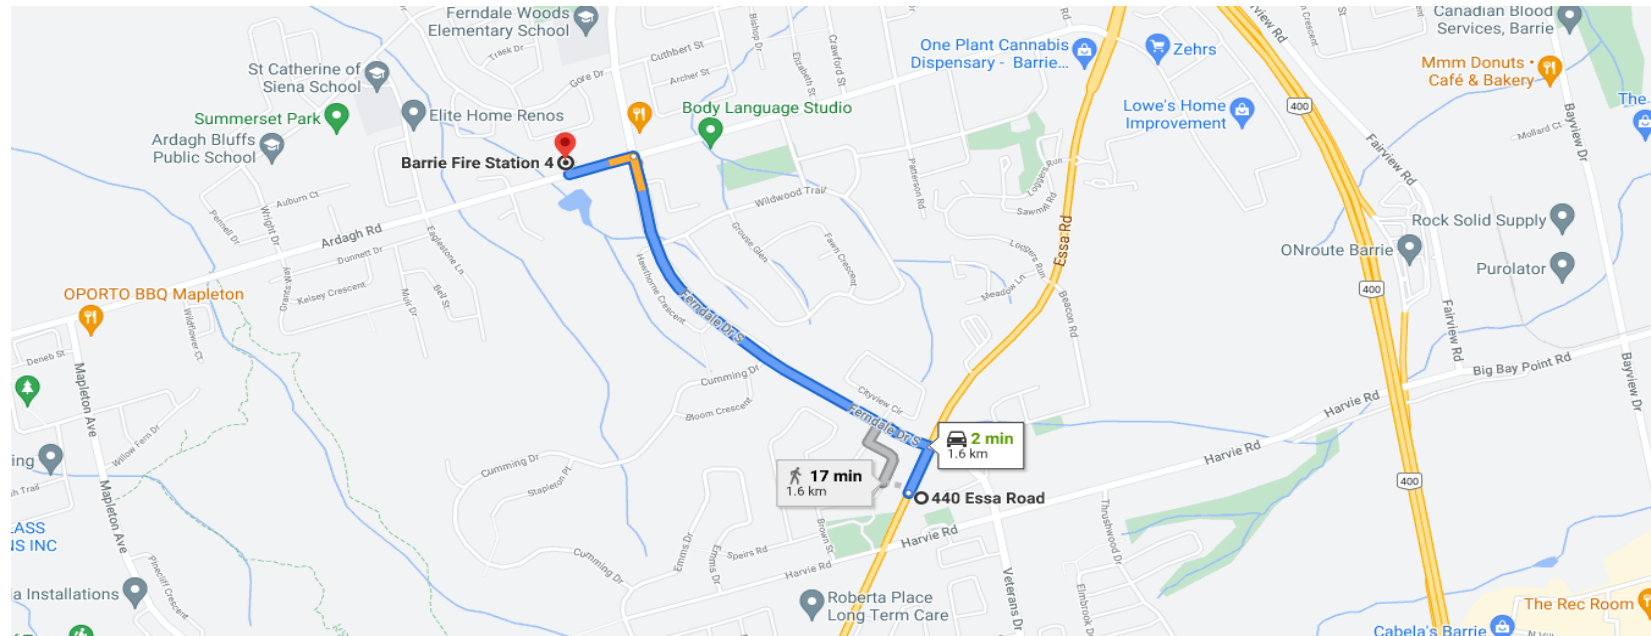

Project Name:


440 Essa road

Date: Nov 01, 2021 - 10:00 AM
Project No:
Drawn by: Katherine Chisholm
Checked by: Jeremy Harte

Drawing File:

Proximity
Plan


CMP - 03

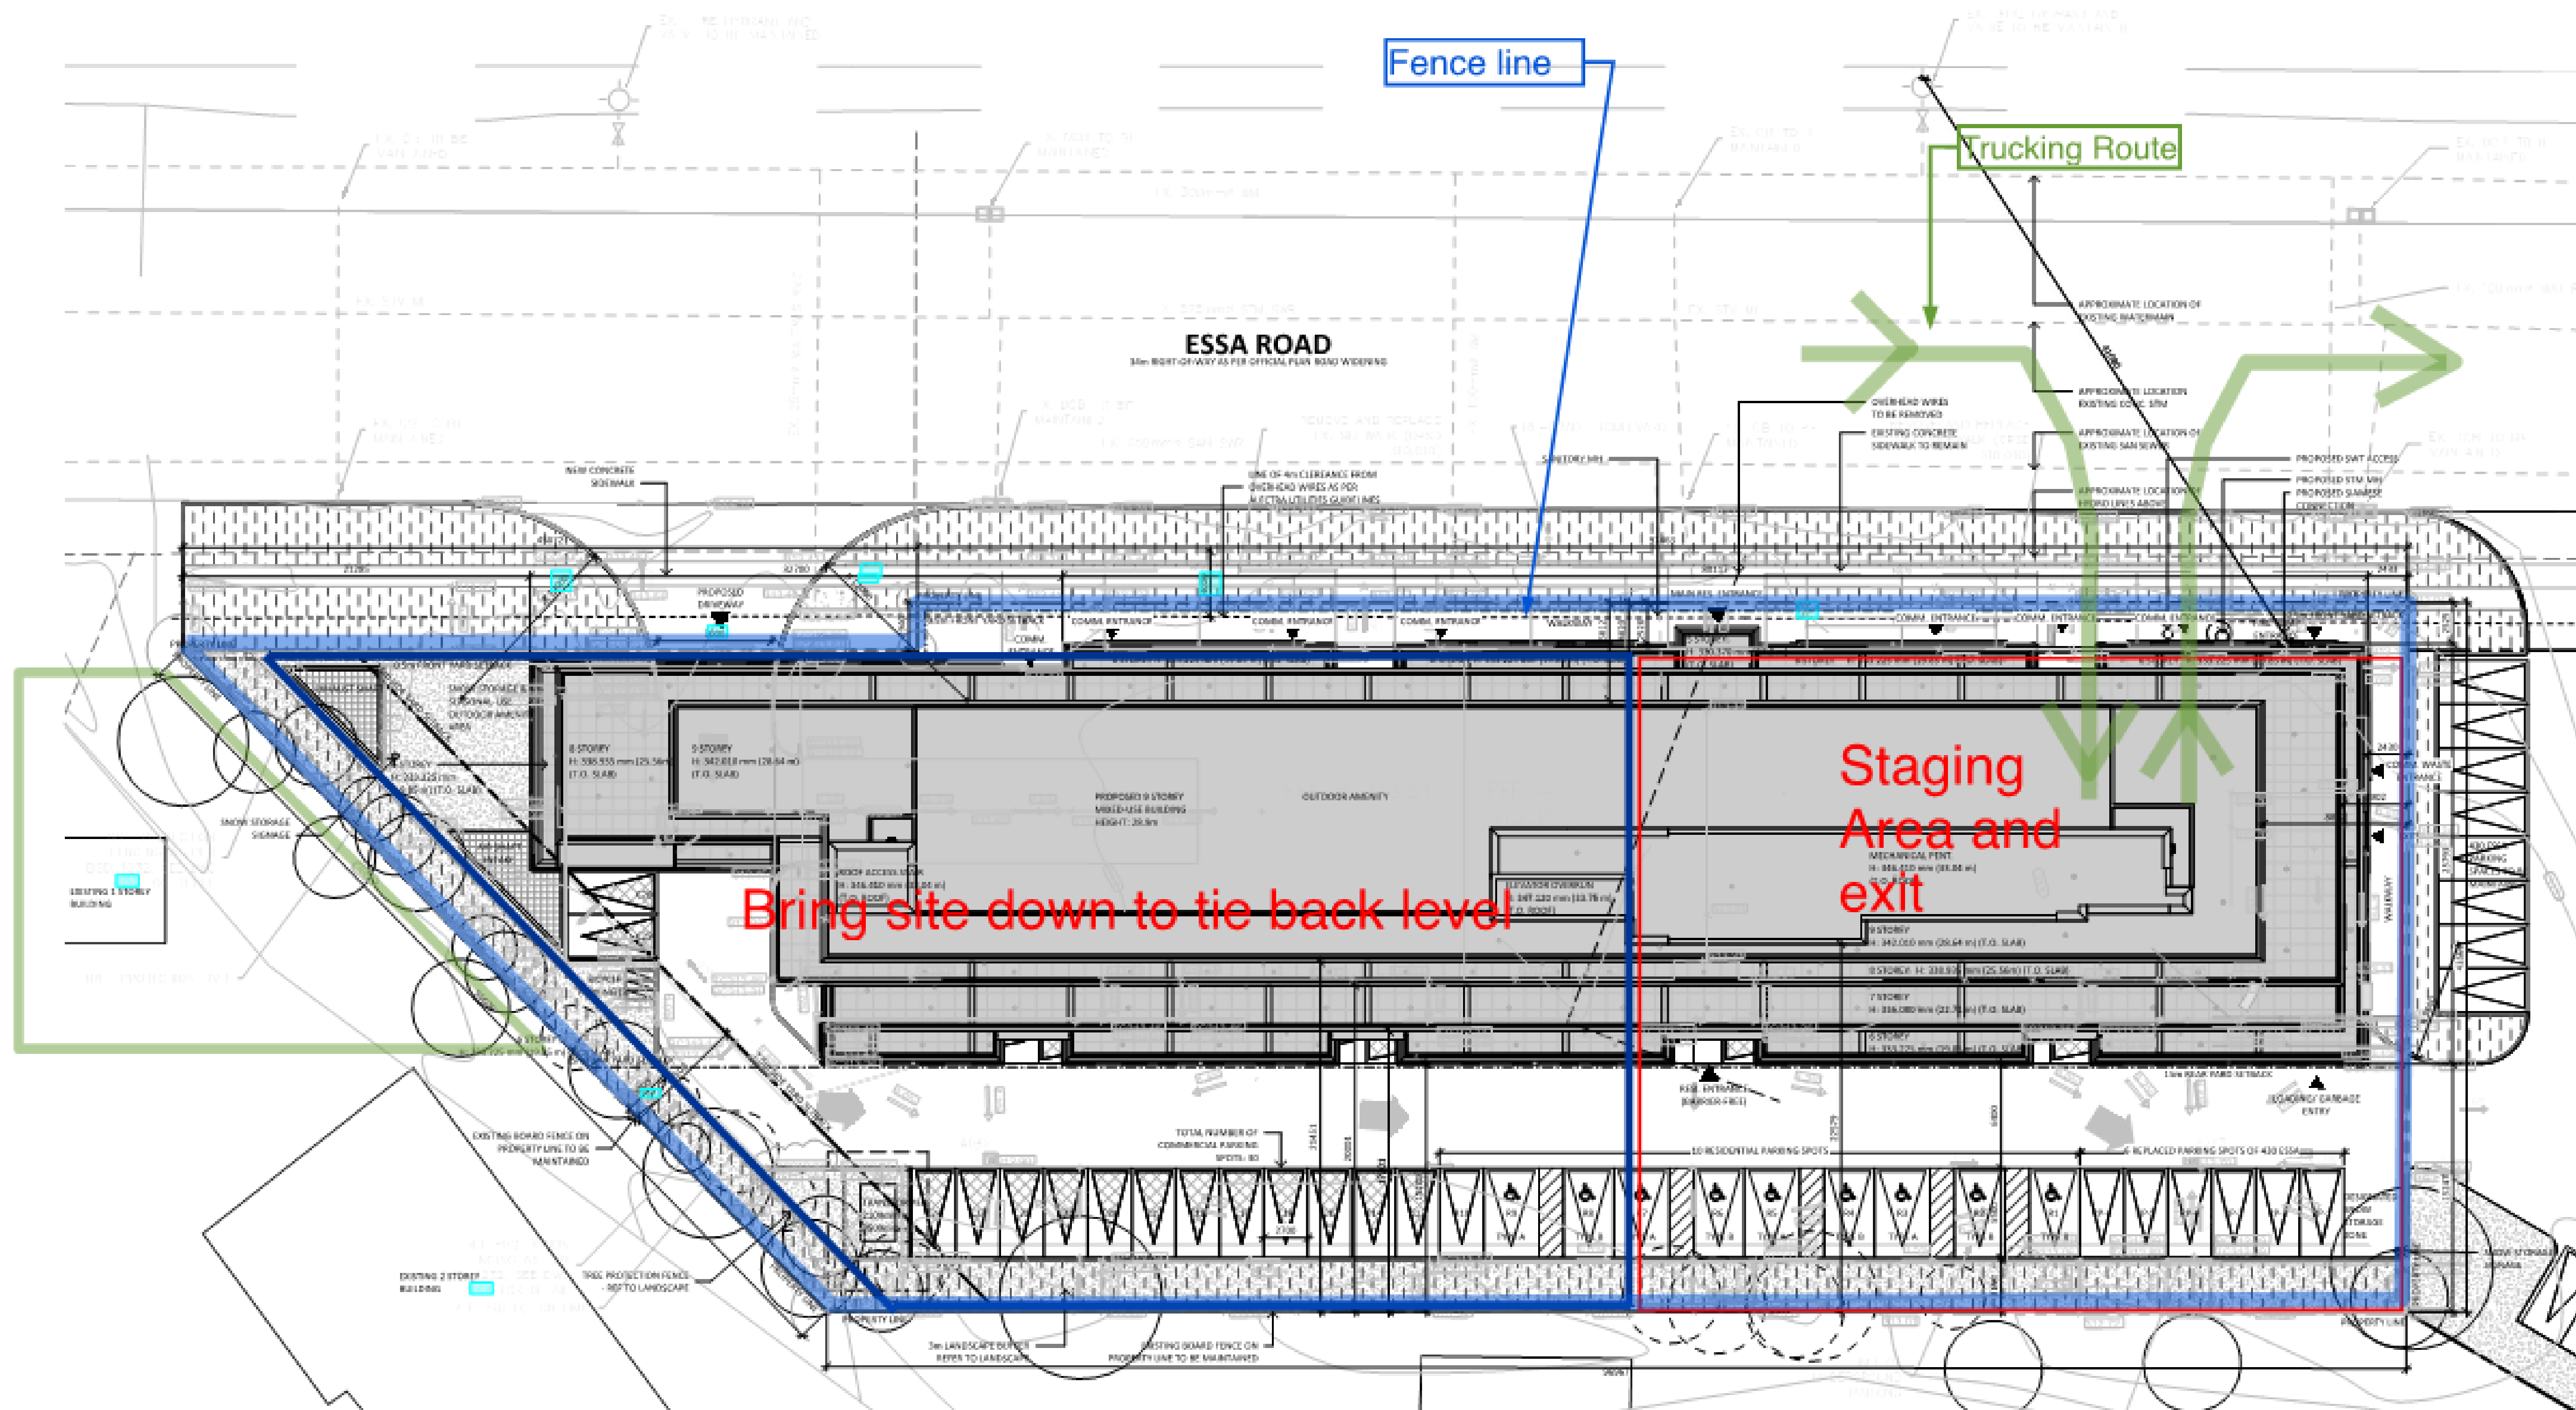

Project Name
440 Essa Road

Excavation
Phase 1

CMP - 04

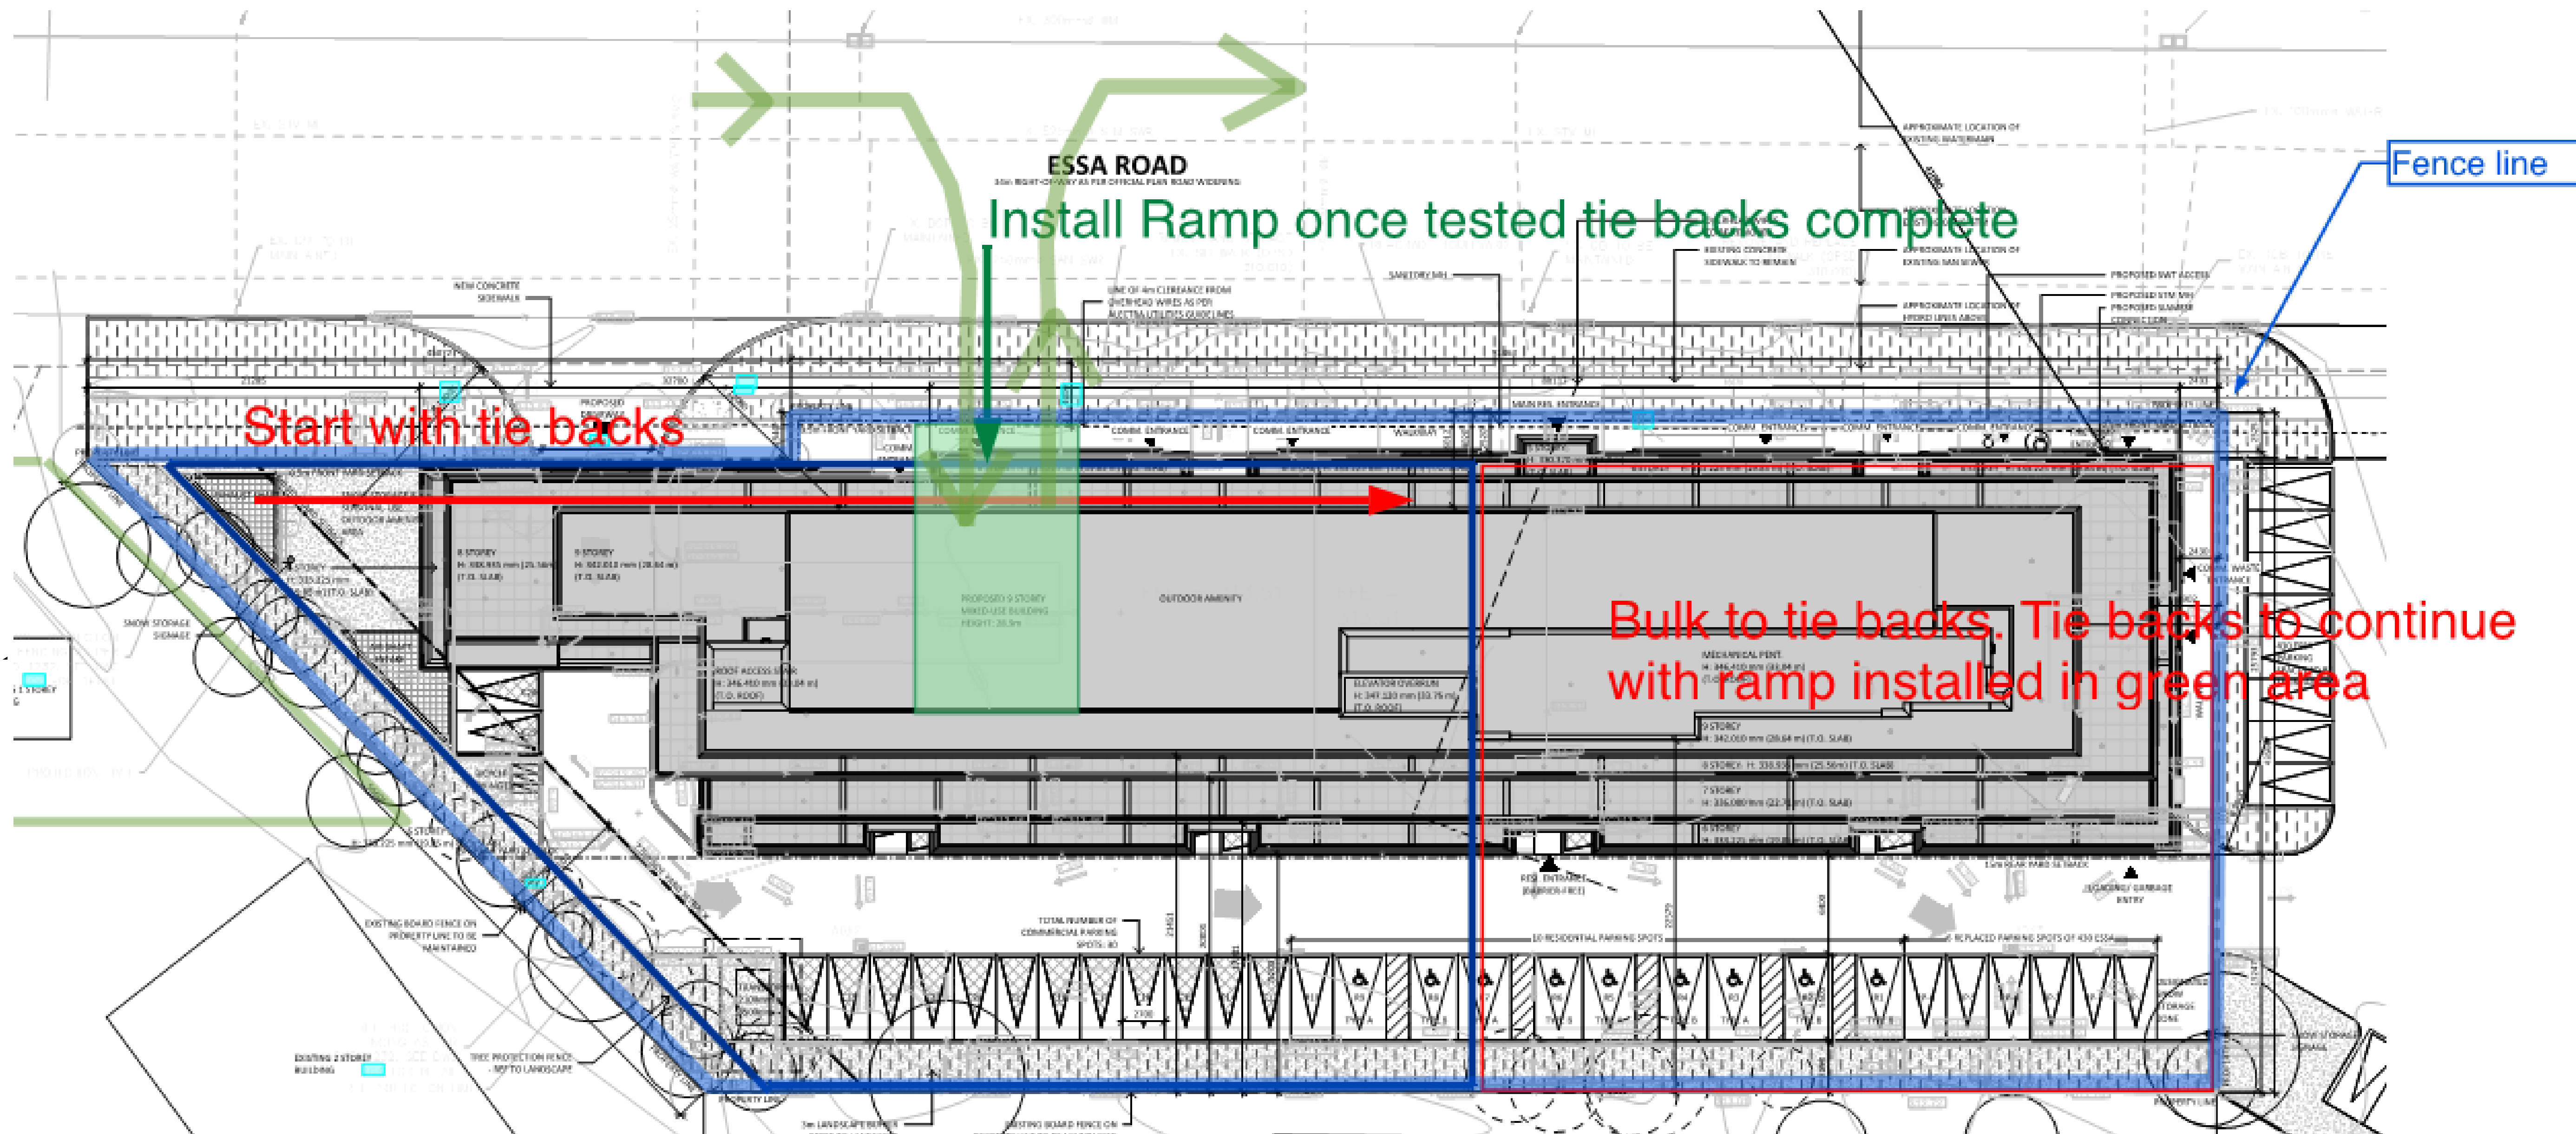

1


GCL
BUILDS

GCL Builds
Pre-construction
Department
40 Snidercroft Road, Unit 1
Concord, Ont. L4K 0B5

Project Name
440 Essa Road

Tiebacks and
Bulk Excavation

CMP - 05

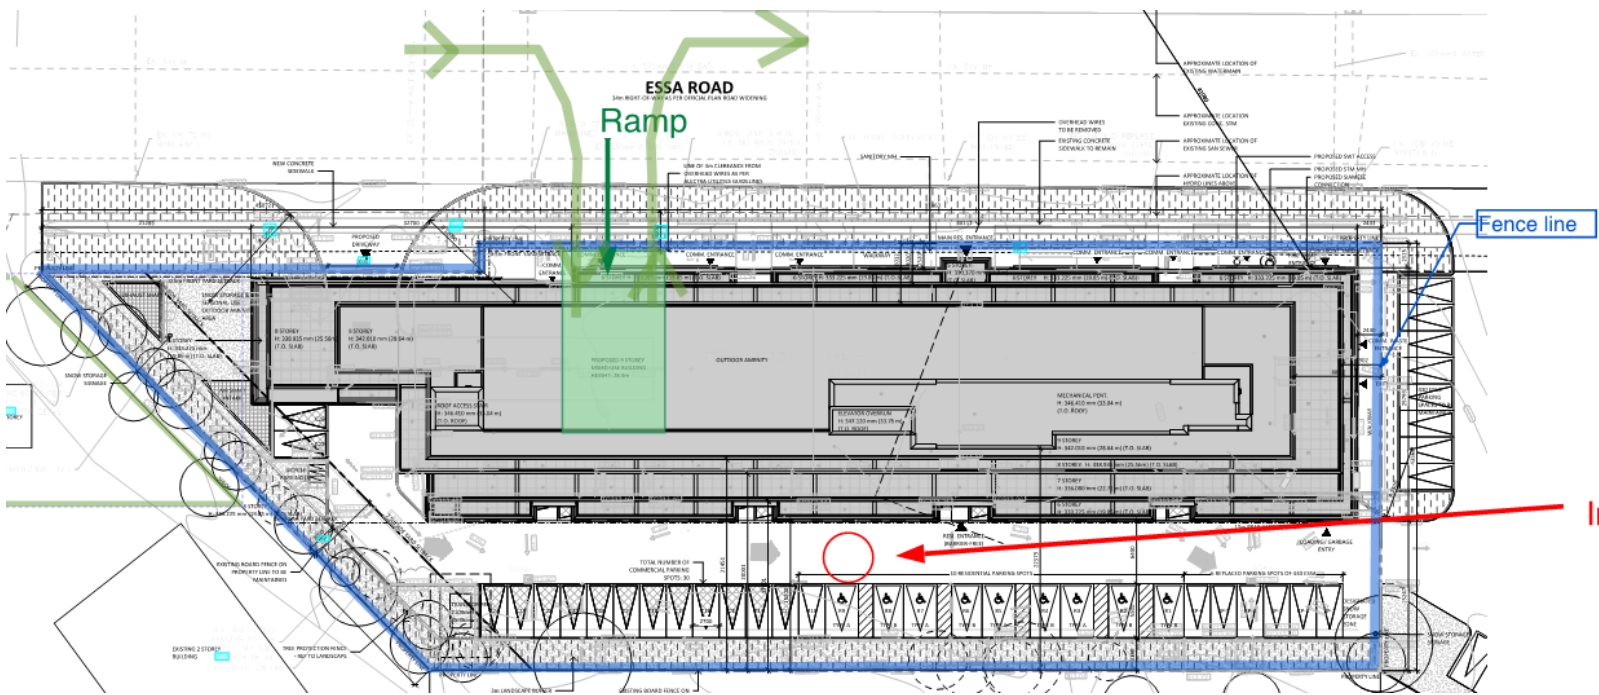


GCL Builds
Pre-construction
Department
40 Snidercroft
Road, Unit 1
Concord, Ont. L4K 0B5

Project
Name 440
Essa Road

Raker and
Crane Install

CMP - 07

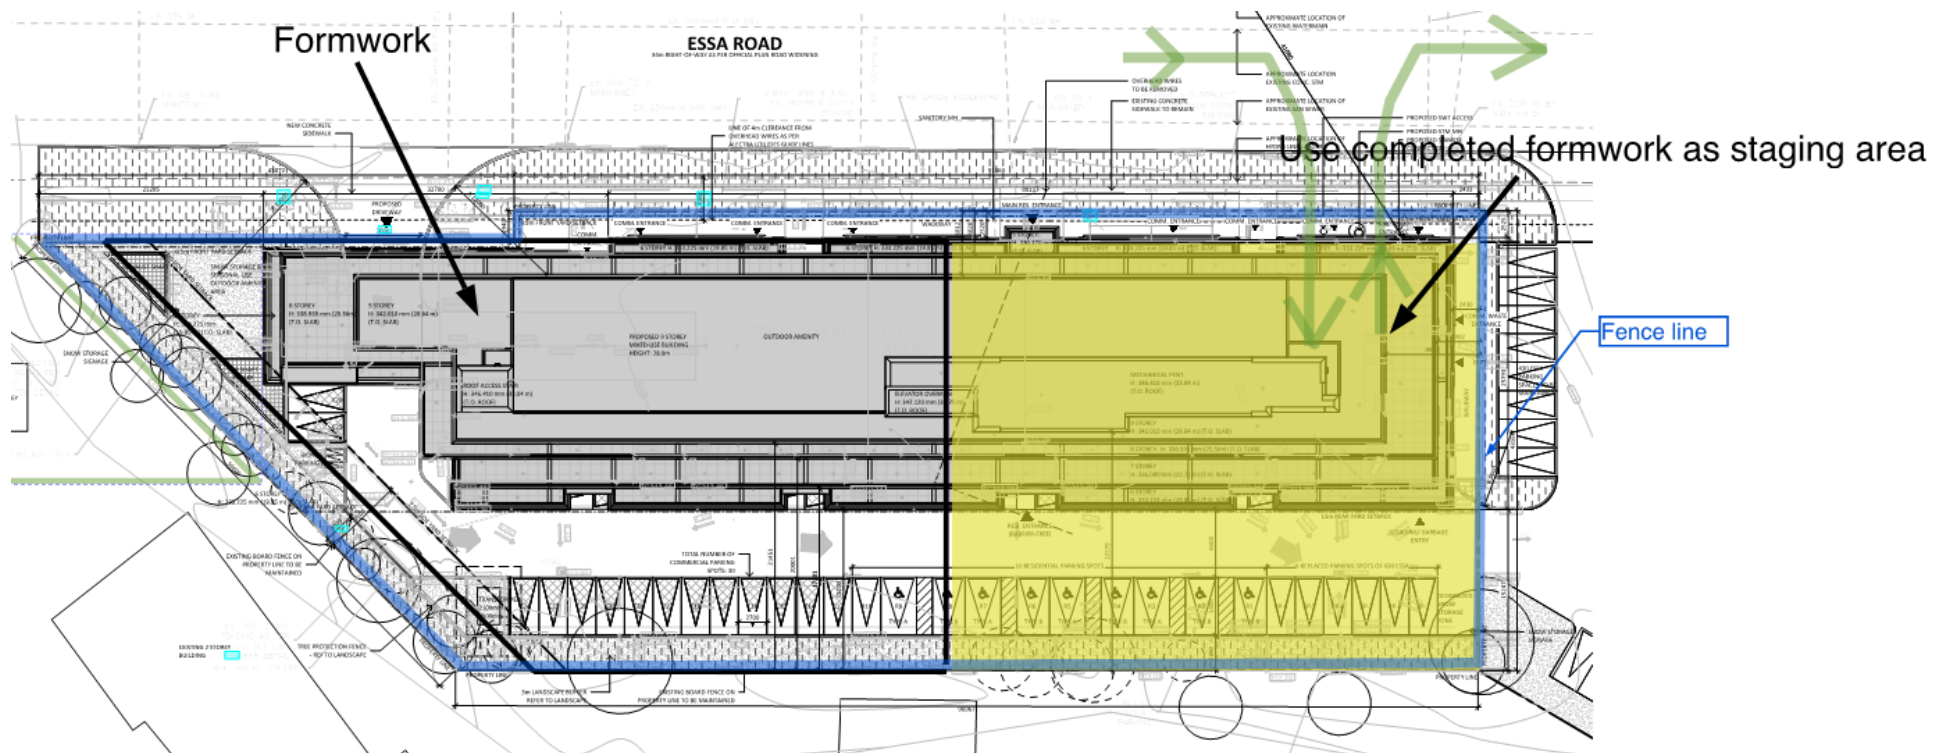


GCL Builds
Pre-construction
Department
40 Snidercroft
Road, Unit 1
Concord, Ont. L4K 0B5

Project
Name 440
Essa Road

Formwork
Stage 2

CMP - 09

Model SK575 required or equivalent

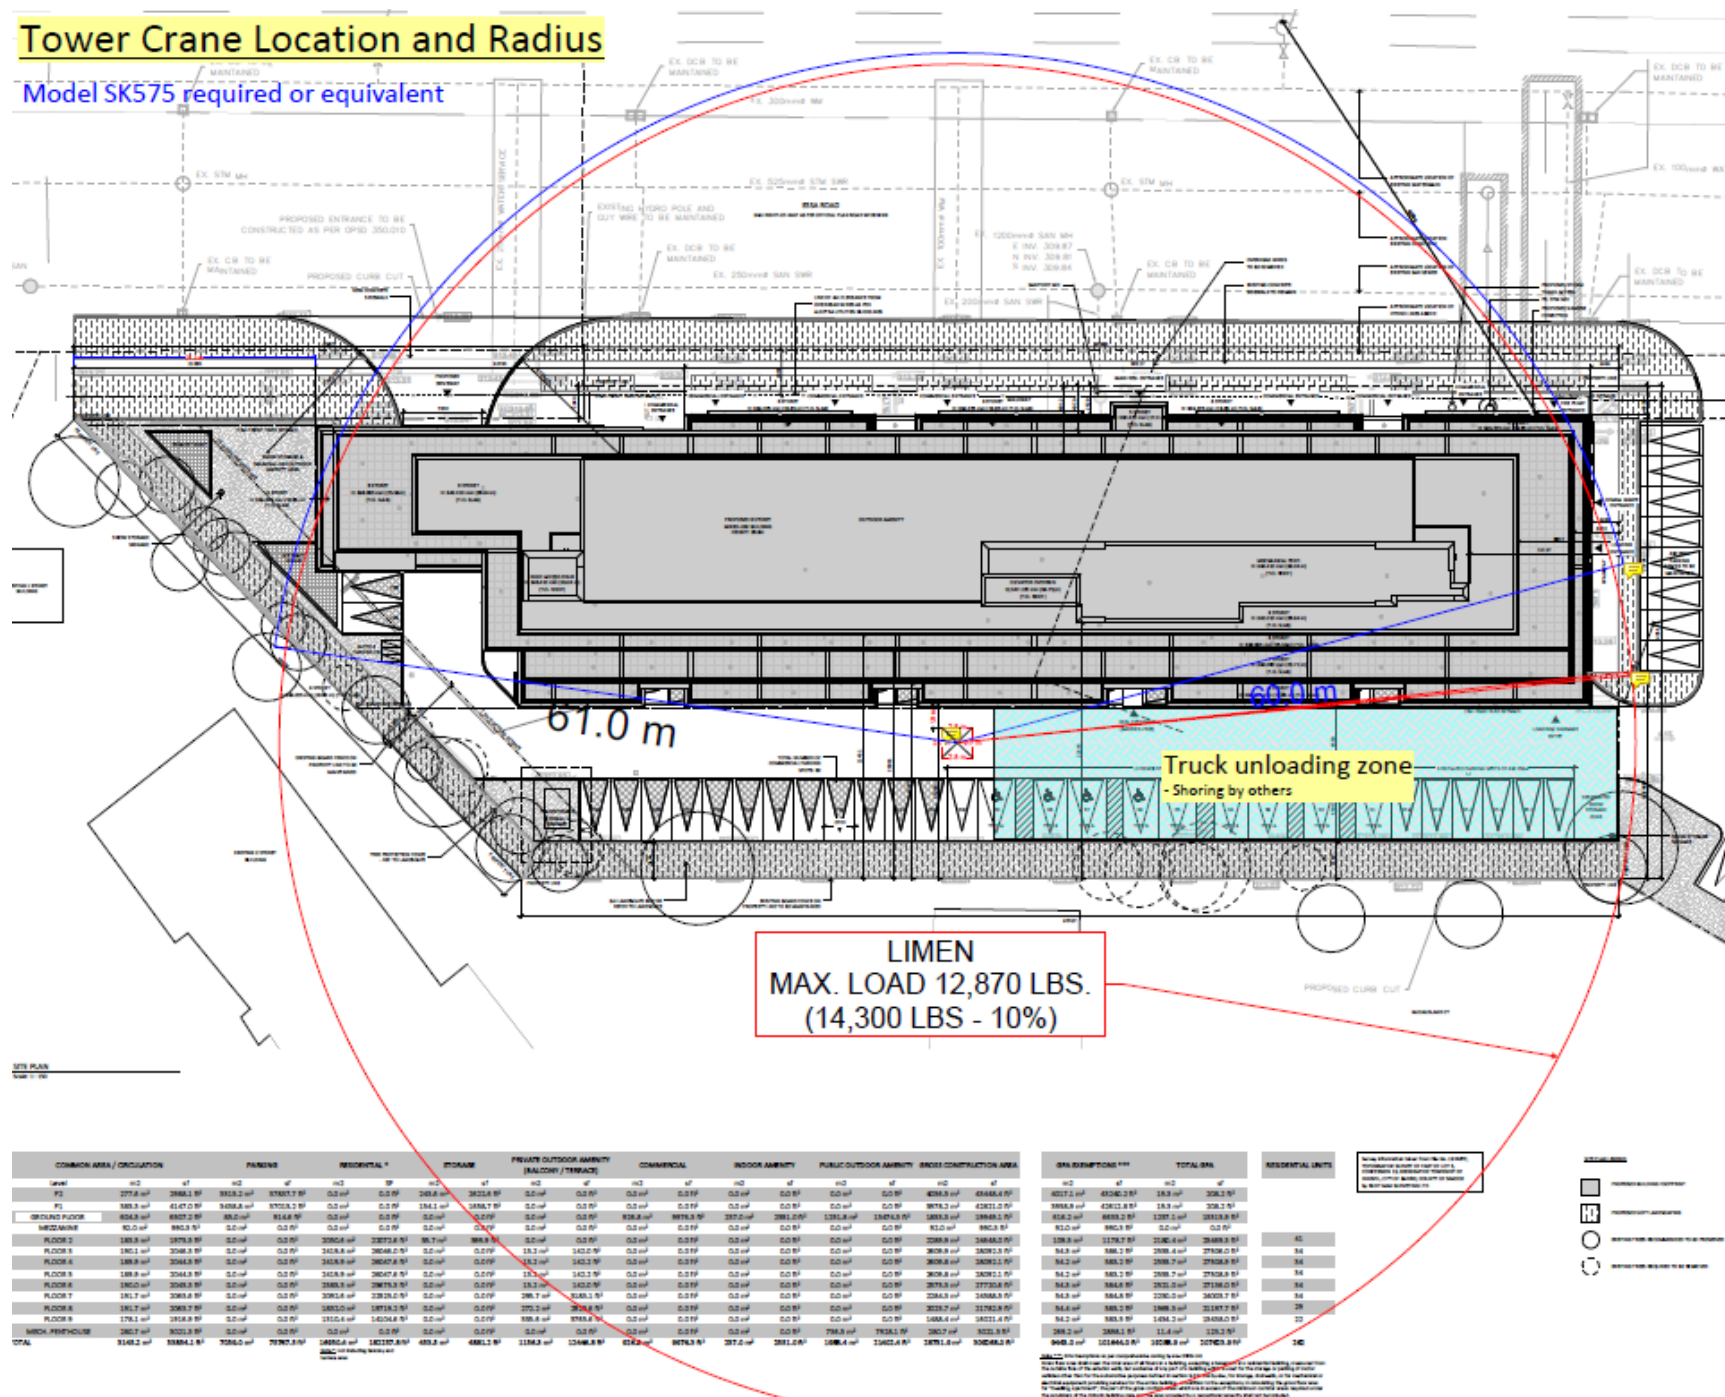

1



GCL Builds
Pre-construction
Department
40 Snidercroft
Road, Unit 1
Concord, Ont. L4K 0B5

Project
Name 440
Essa Road

Crane Swing Plan

CMP - 10