

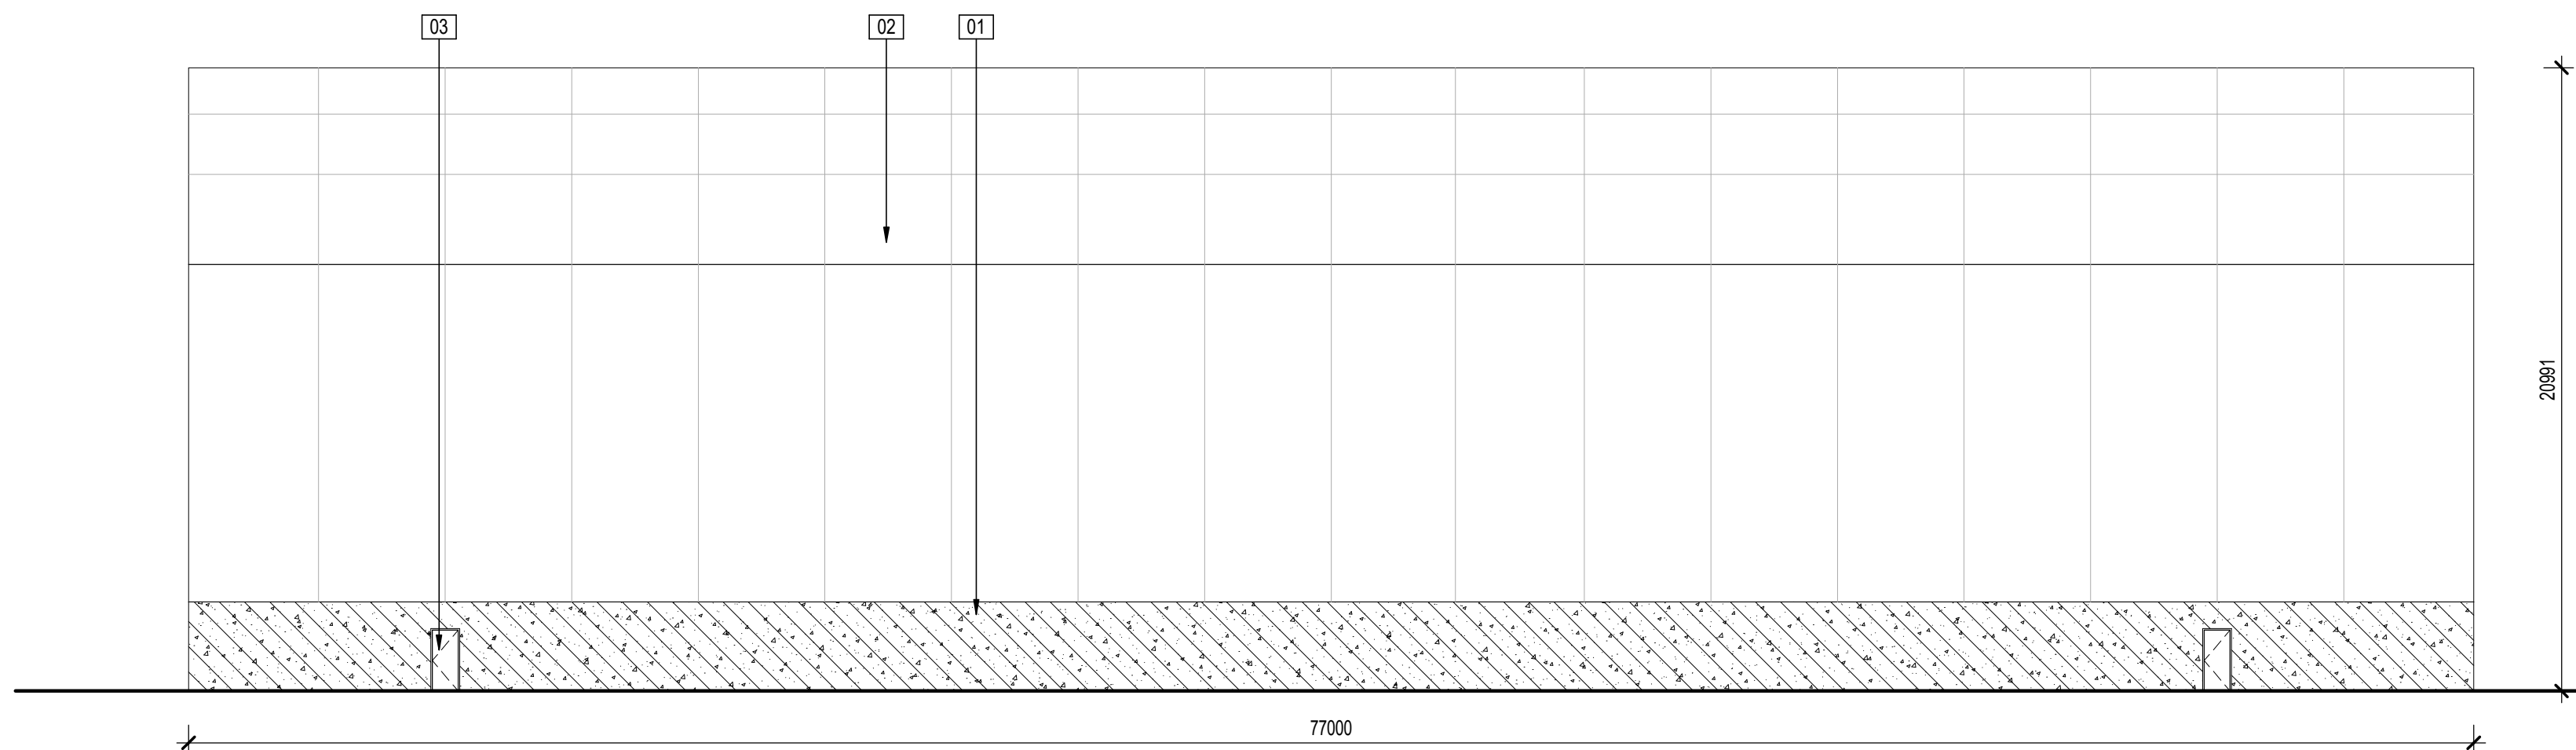
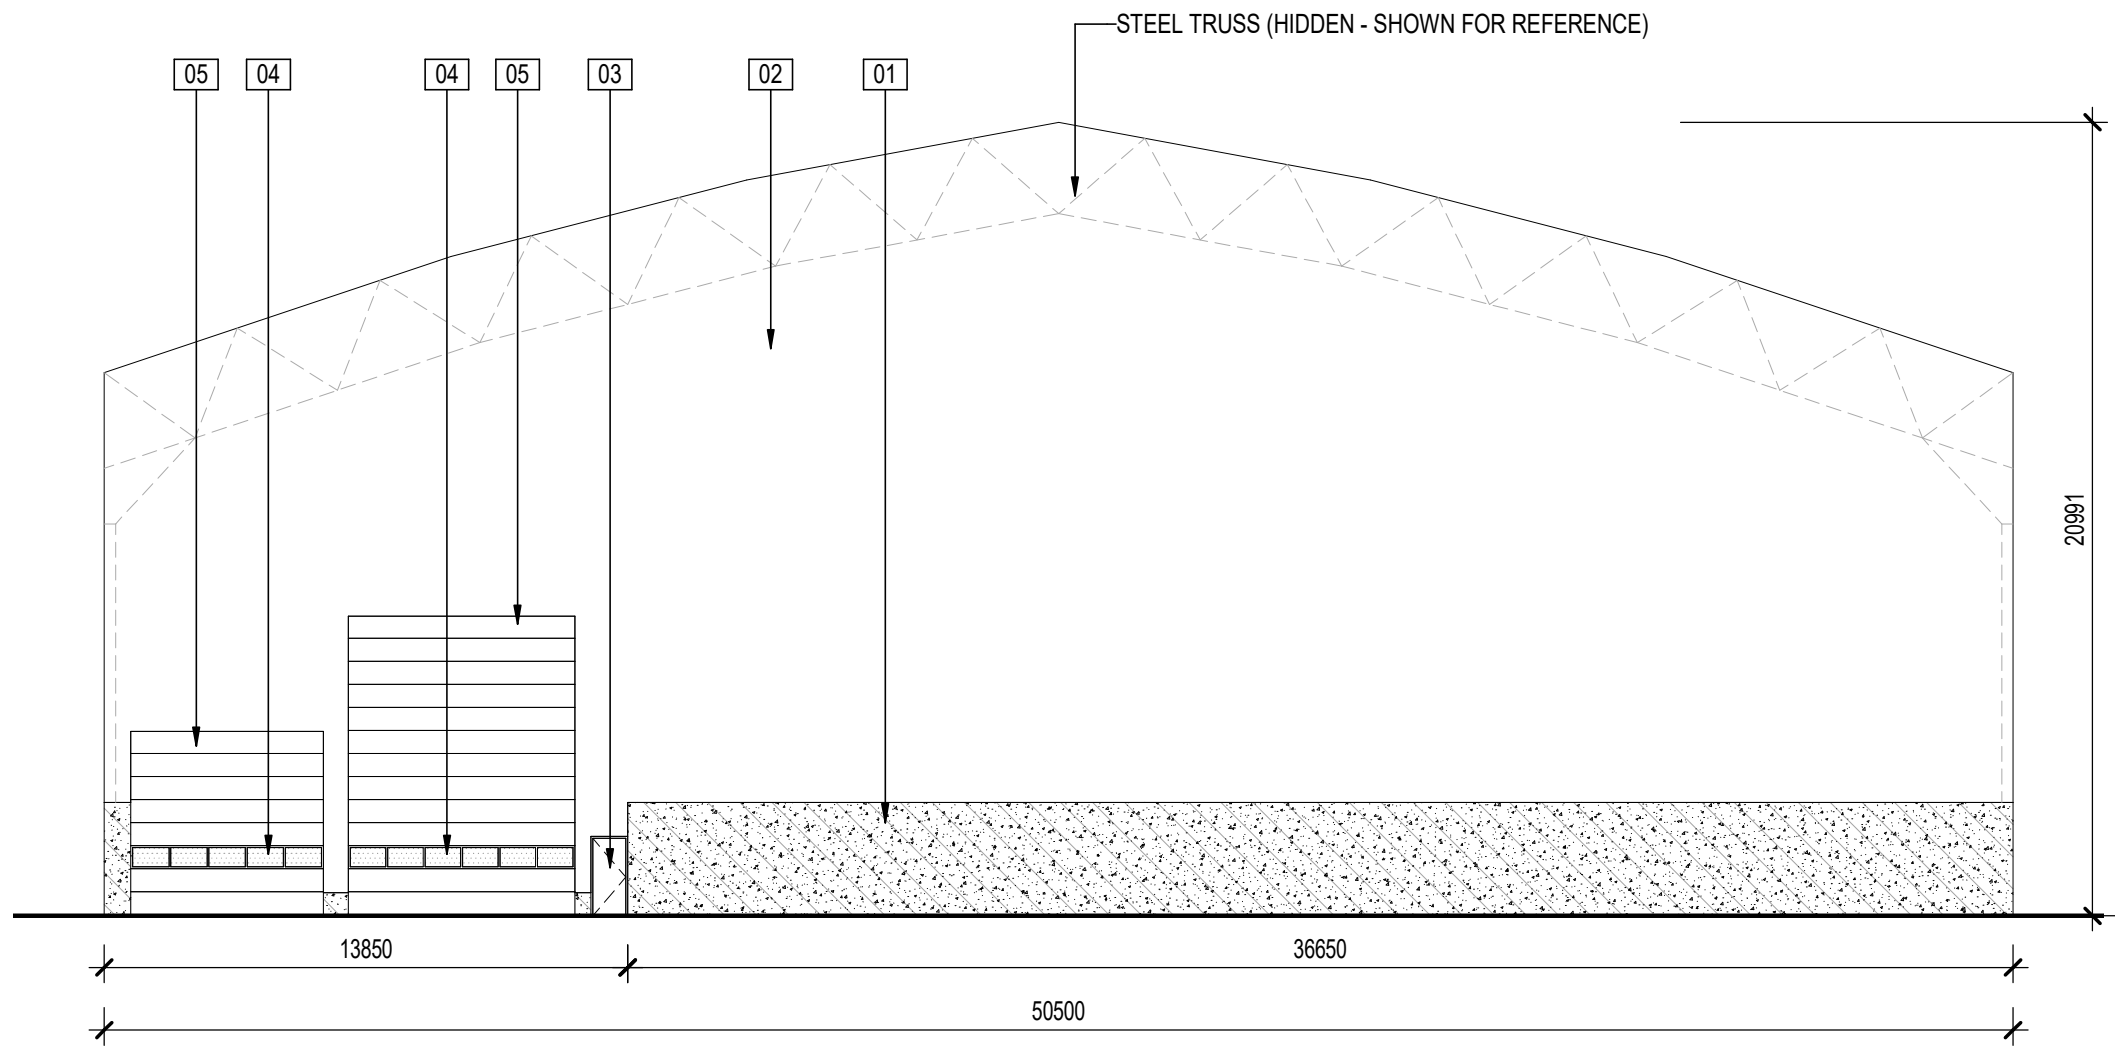
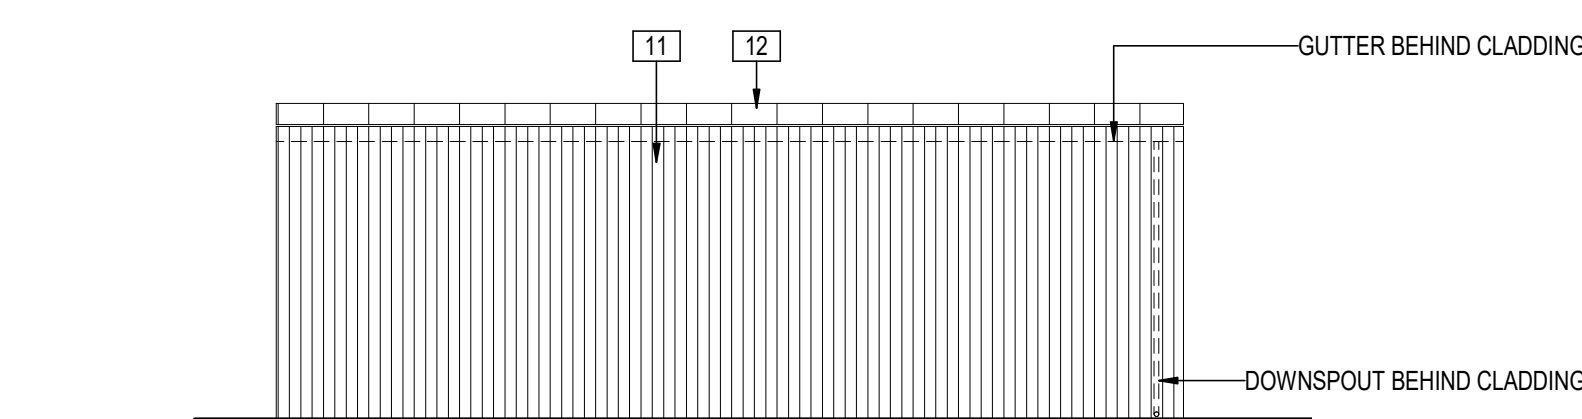
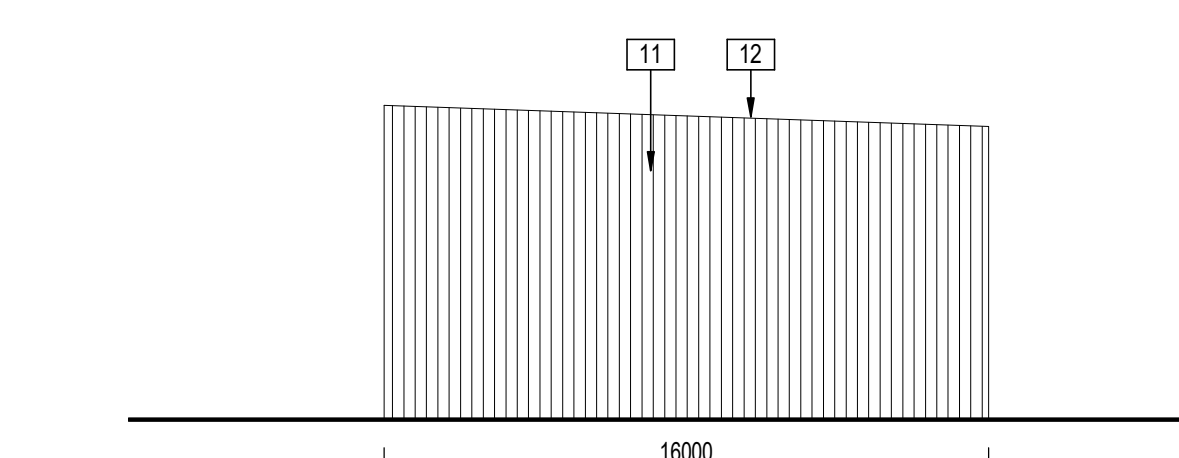
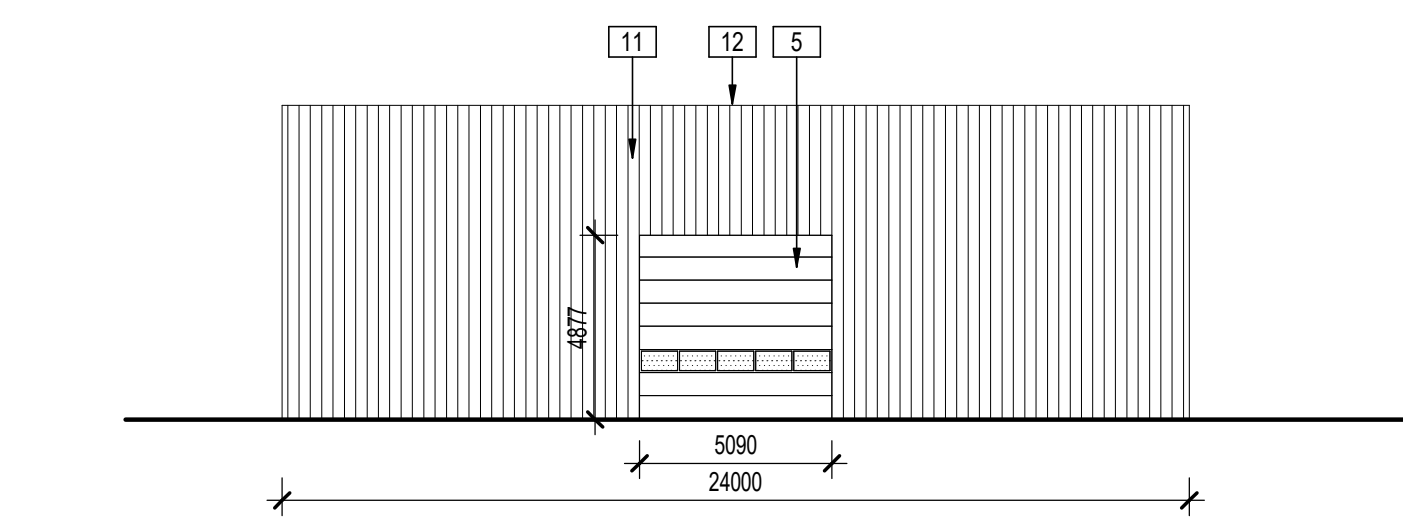
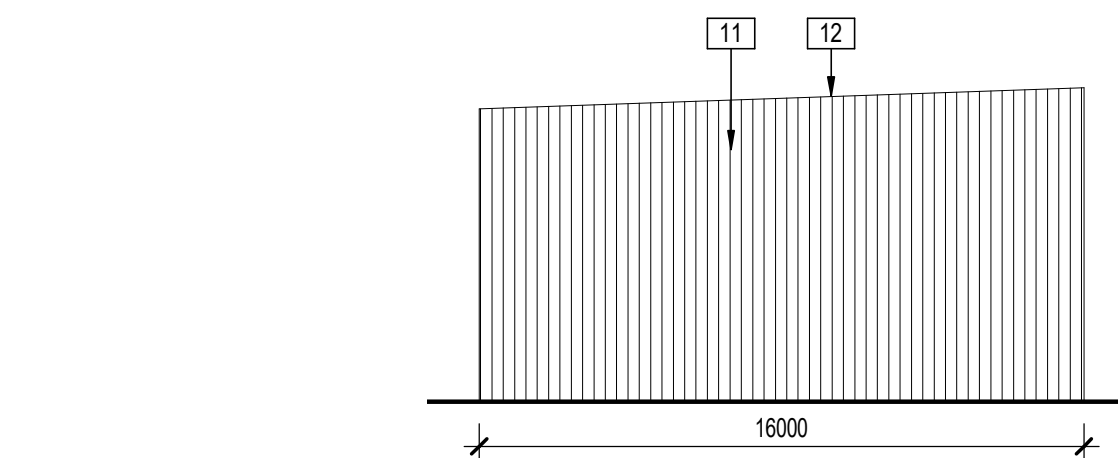
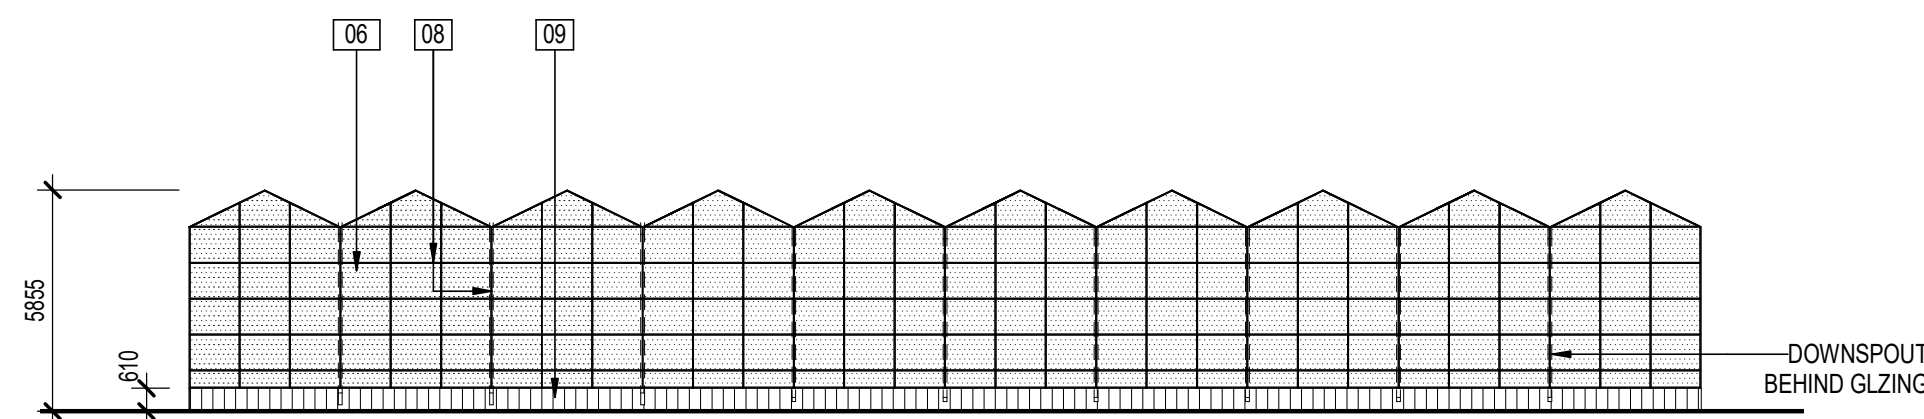
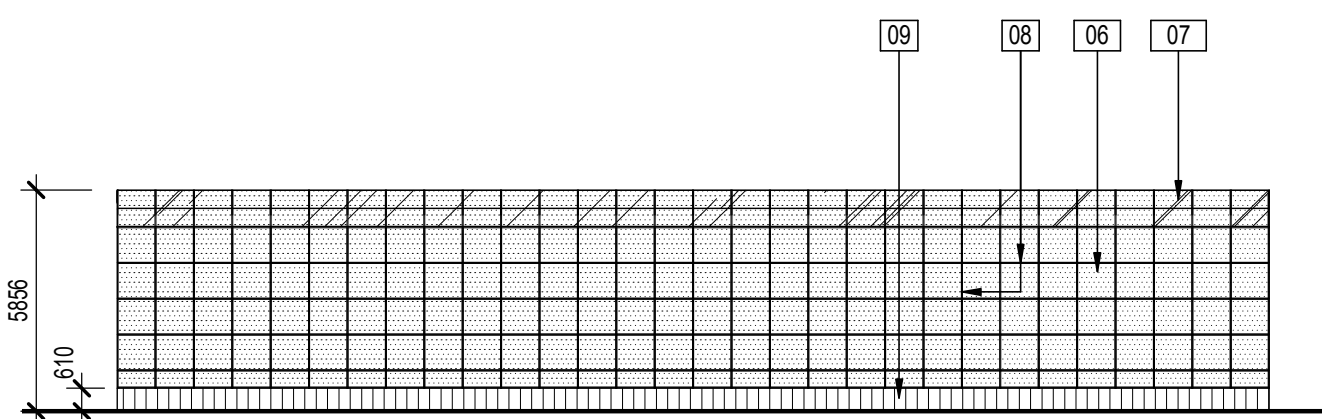
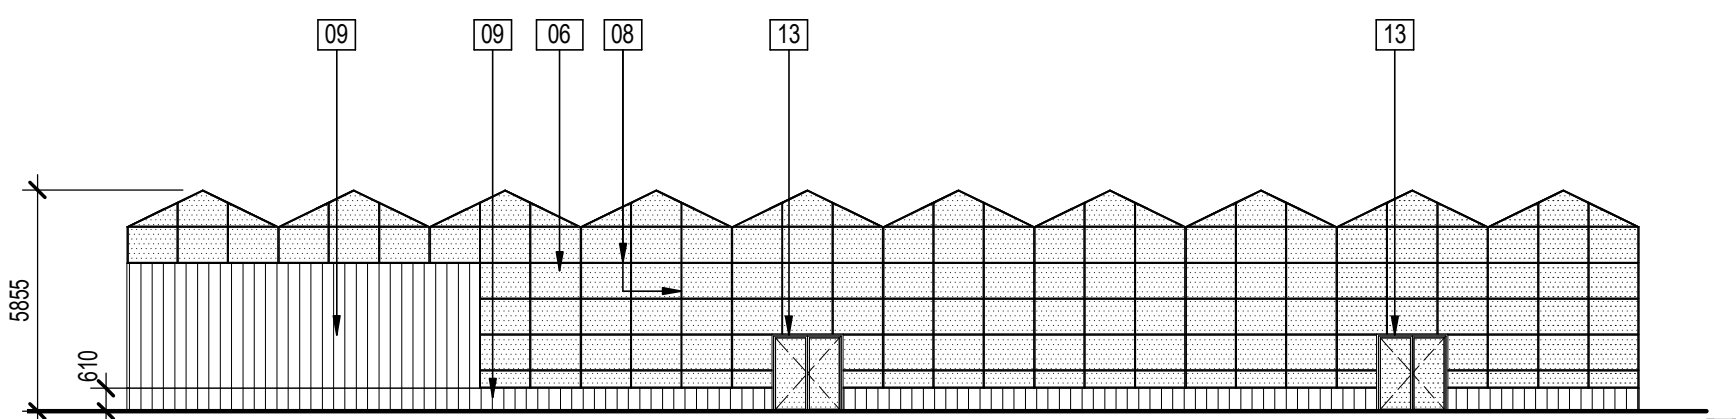
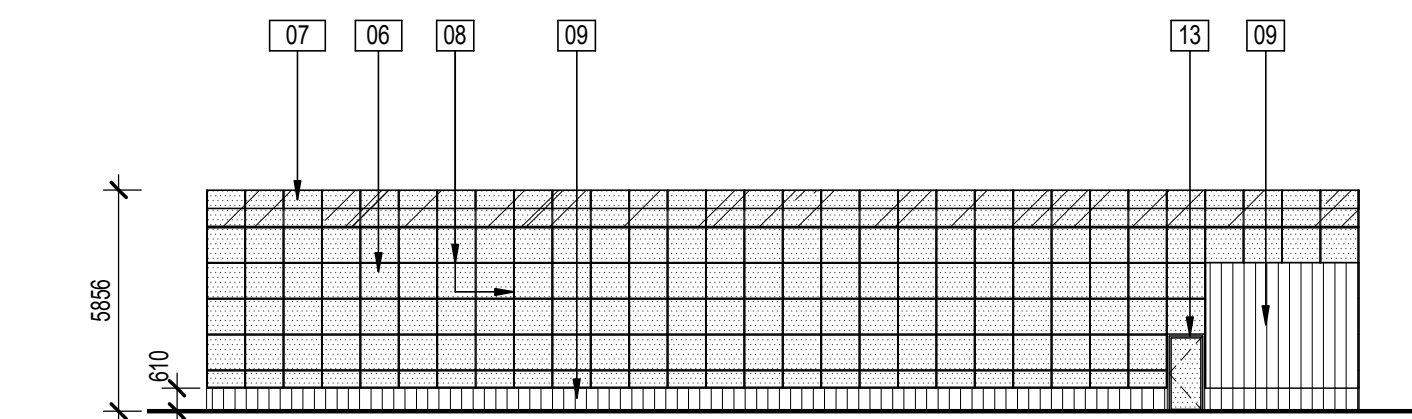


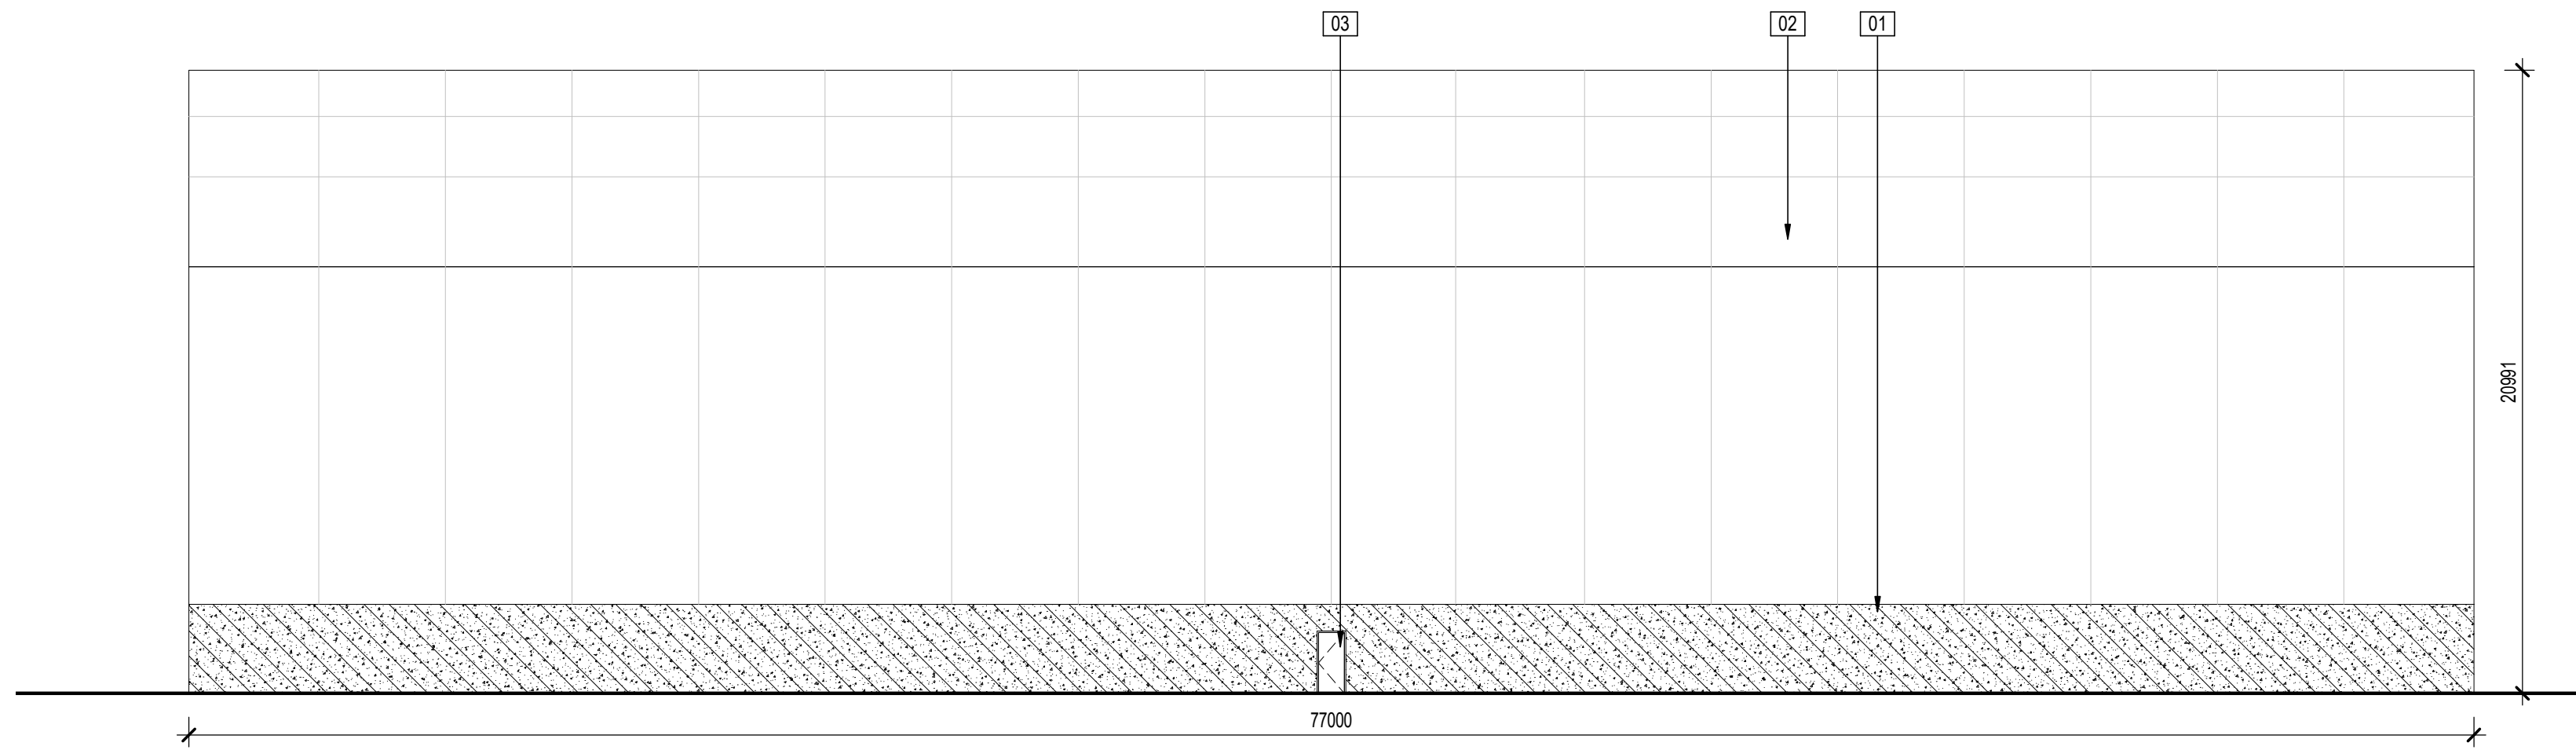


LEGEND :

MATERIAL	FINISH	COLOUR
01	CONCRETE	-
02	FABRIC	-
03	HOLLOW METAL DOORS	PAINTED
04	DOUBLE GLAZING WINDOW	GLASS
05	STEEL ROLL-UP DOOR	PAINTED
06	SINGLE PANE GLAZING	GLASS
07	LAMINATED GLASS	GLASS
08	ALUMINUM MULLIONS	ANODIZED
09	METAL WALL CLADDING	PRE-FINISHED METAL SIDING
10	ALUMINUM MULLIONS	ANODIZED
11	METAL WALL CLADDING	PRE-FINISHED METAL SIDING
12	METAL PANEL WITH STANDING SEAM	PRE-FINISHED
13	ALUMINUM DOOR FRAME & DOOR	ANODIZED

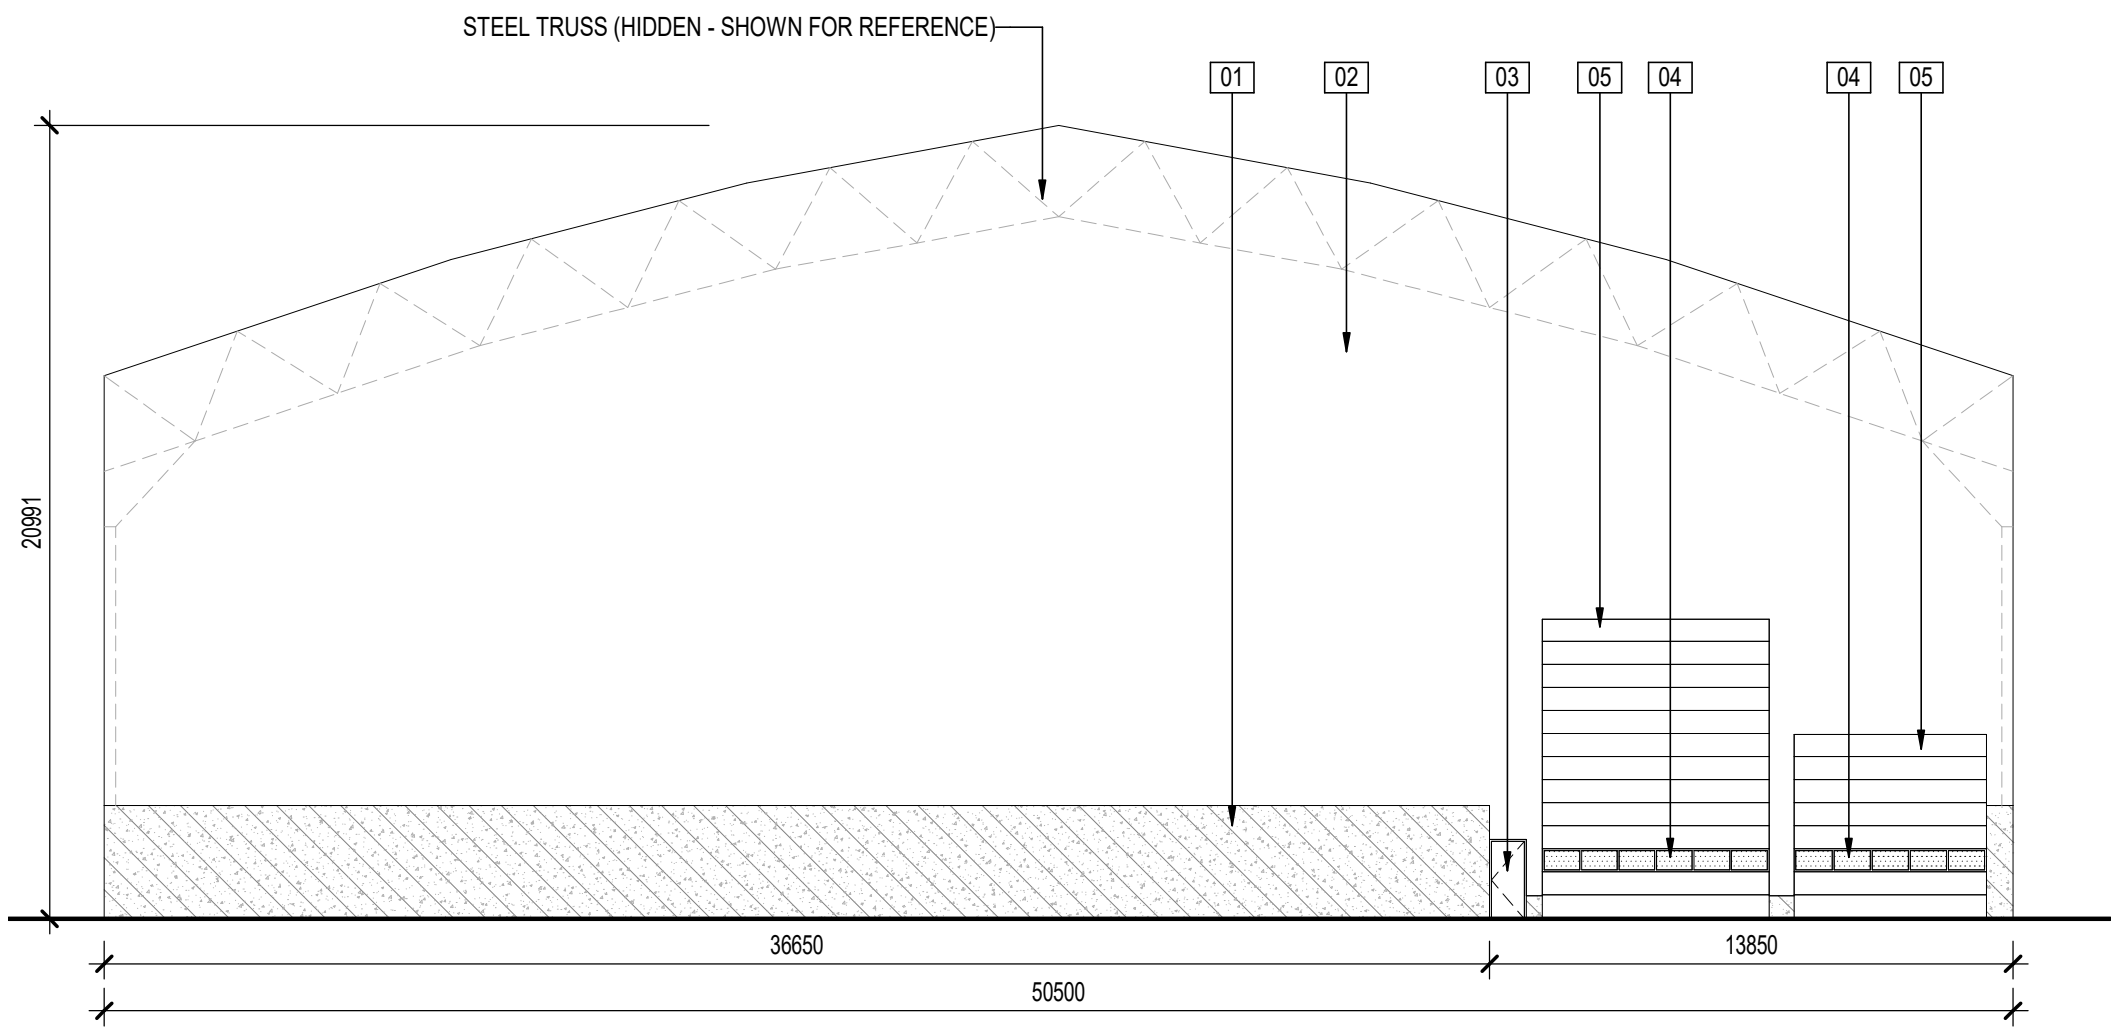

REMARKS

KEY PLAN

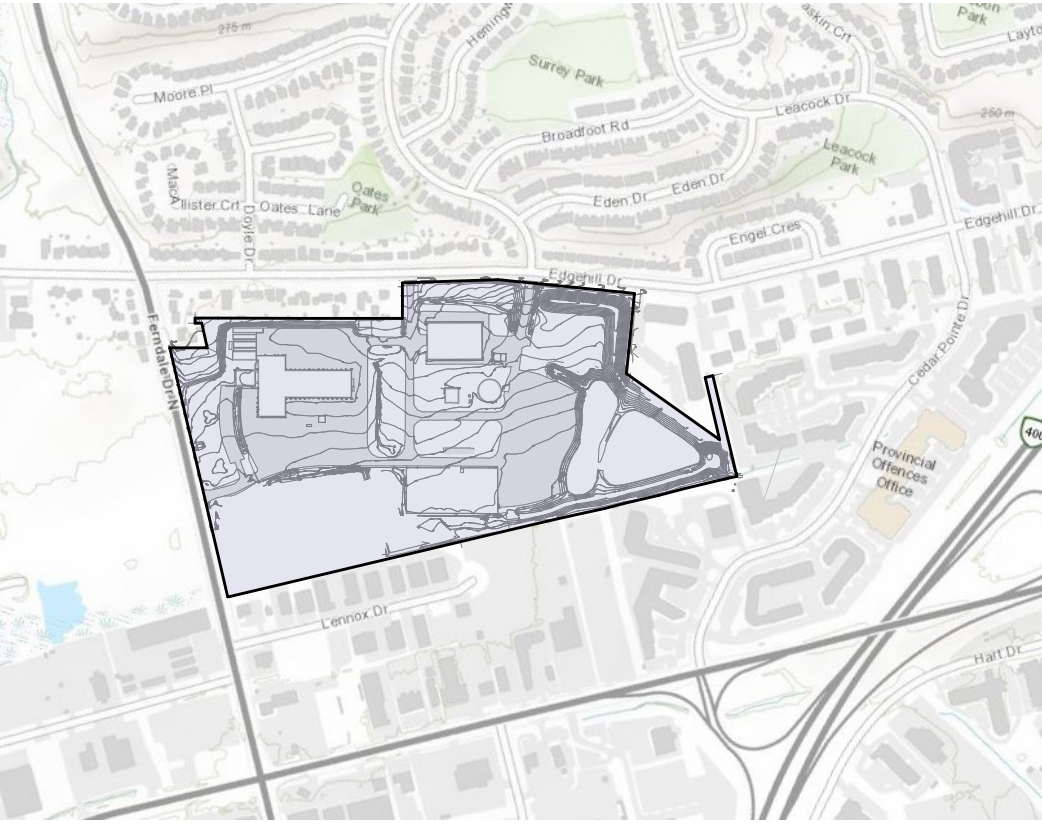

NOTES:
1. The Contractor shall check all dimensions of the work and shall report discrepancies to the Architect before proceeding.
2. All drawings and specifications are the property of RDHA, who reserve their architect's copyright with respect to this document. It shall not be duplicated, used or circulated for any other purpose than that for which it was issued.
3. Written dimensions shall govern where they differ from scaled measurements. The Architect accepts no responsibility for measurements scaled from the drawings.

REV.	DESCRIPTION	DRAWN BY	DATE
------	-------------	----------	------

CONSULTANT

RDHA
RDH Architects Inc.
www.rdharch.com

CLIENT



CITY OF BARRIE

PROJECT

BARRIE OCR, STAGE 1
165 FERNDAL DRIVE NORTH

TITLE

BUILDING ELEVATIONS

SEAL	PROJECT ID 000	PLAN NO.	PHASE
	BUILDING NO.	SITE NO.	DISCIPLINE
	DRAWN BY Author	CHECKED BY Checker	SCALE As indicated
	DATE 06/27/23	SHEET NO ST-A104	