
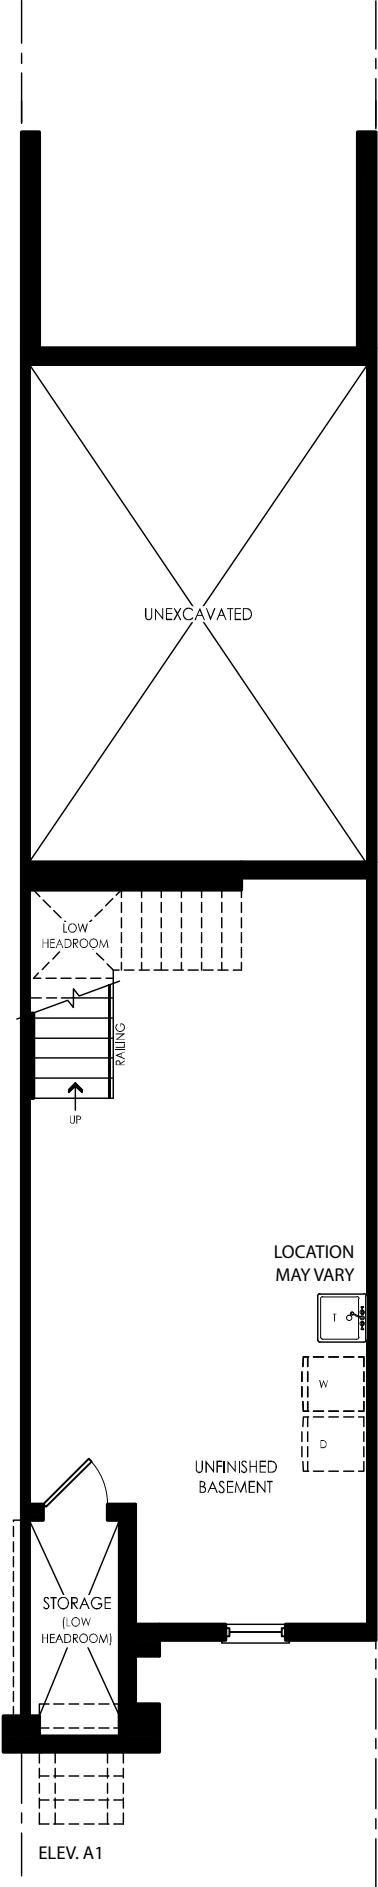


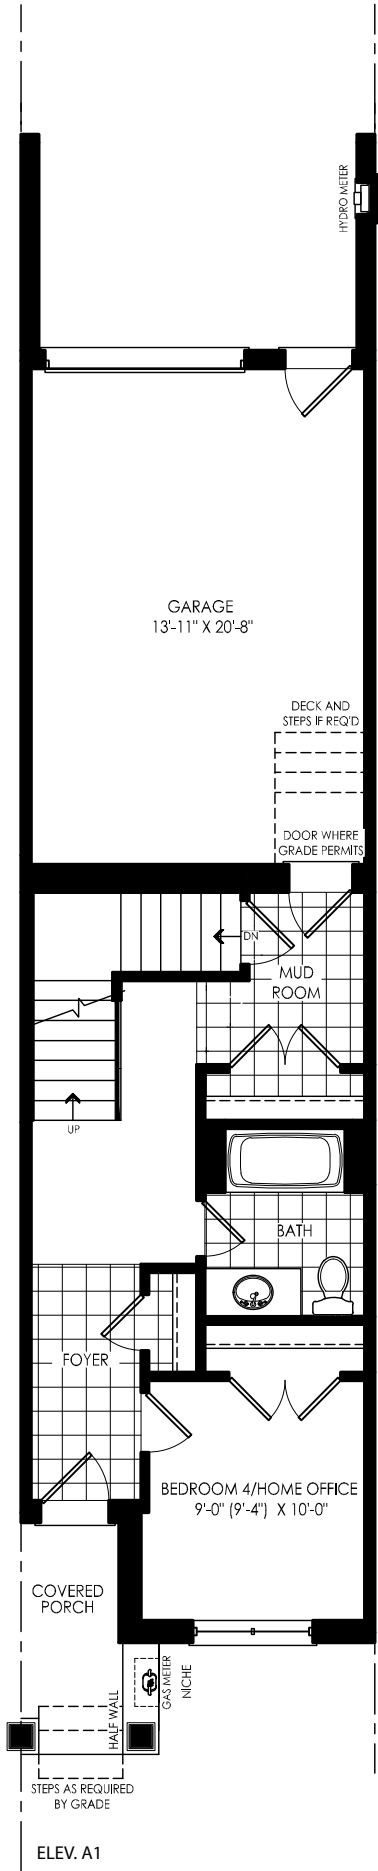

WWW.RNDESIGN.COM
Tel: 905-738-3177
WWW.THEPLUSGROUP.CA

revisions		initials	date
1	ISSUED FOR REVIEW	SMH/	Jul-22/22
2	ISSUED FOR REVIEW	SMH/	AUG-22/22
3	ISSUED FOR REVIEW	SPB/	OCT-15/22
4	ISSUED FOR REVIEW	DR/	NOV-10/22
5	ISSUED FOR REVIEW	DR/	6-10-23

File:C:_Rn_Standards\temp\AcPublish_L1016\22037-15-01-RED.dwg Plotted: May 15, 2023 By:BryanS

1822 SF
(includes 0 sf otb)

client

Regal Crest
Homes

project

Watersand
(Barrie)
Barrie

model

15-01

ALLAN

project #

22037

scale

1/8" = 1'0"

page

B1