




FRONT ELEVATION


TH 20-11(E)


AREA OF GLAZED OPENINGS			
WALL AREA	+ 10.45	SQ. FT.	
ALLOWABLE WINDOW AREA + 7%	+ 13.5	SQ. FT.	
(156sq. SIDE YARD)			
ACTUAL WINDOW AREA	GLASS ONLY	+ 65.43	SQ. FT.

LOT 6
T6
AMETHYST TH 20-11(KEND)

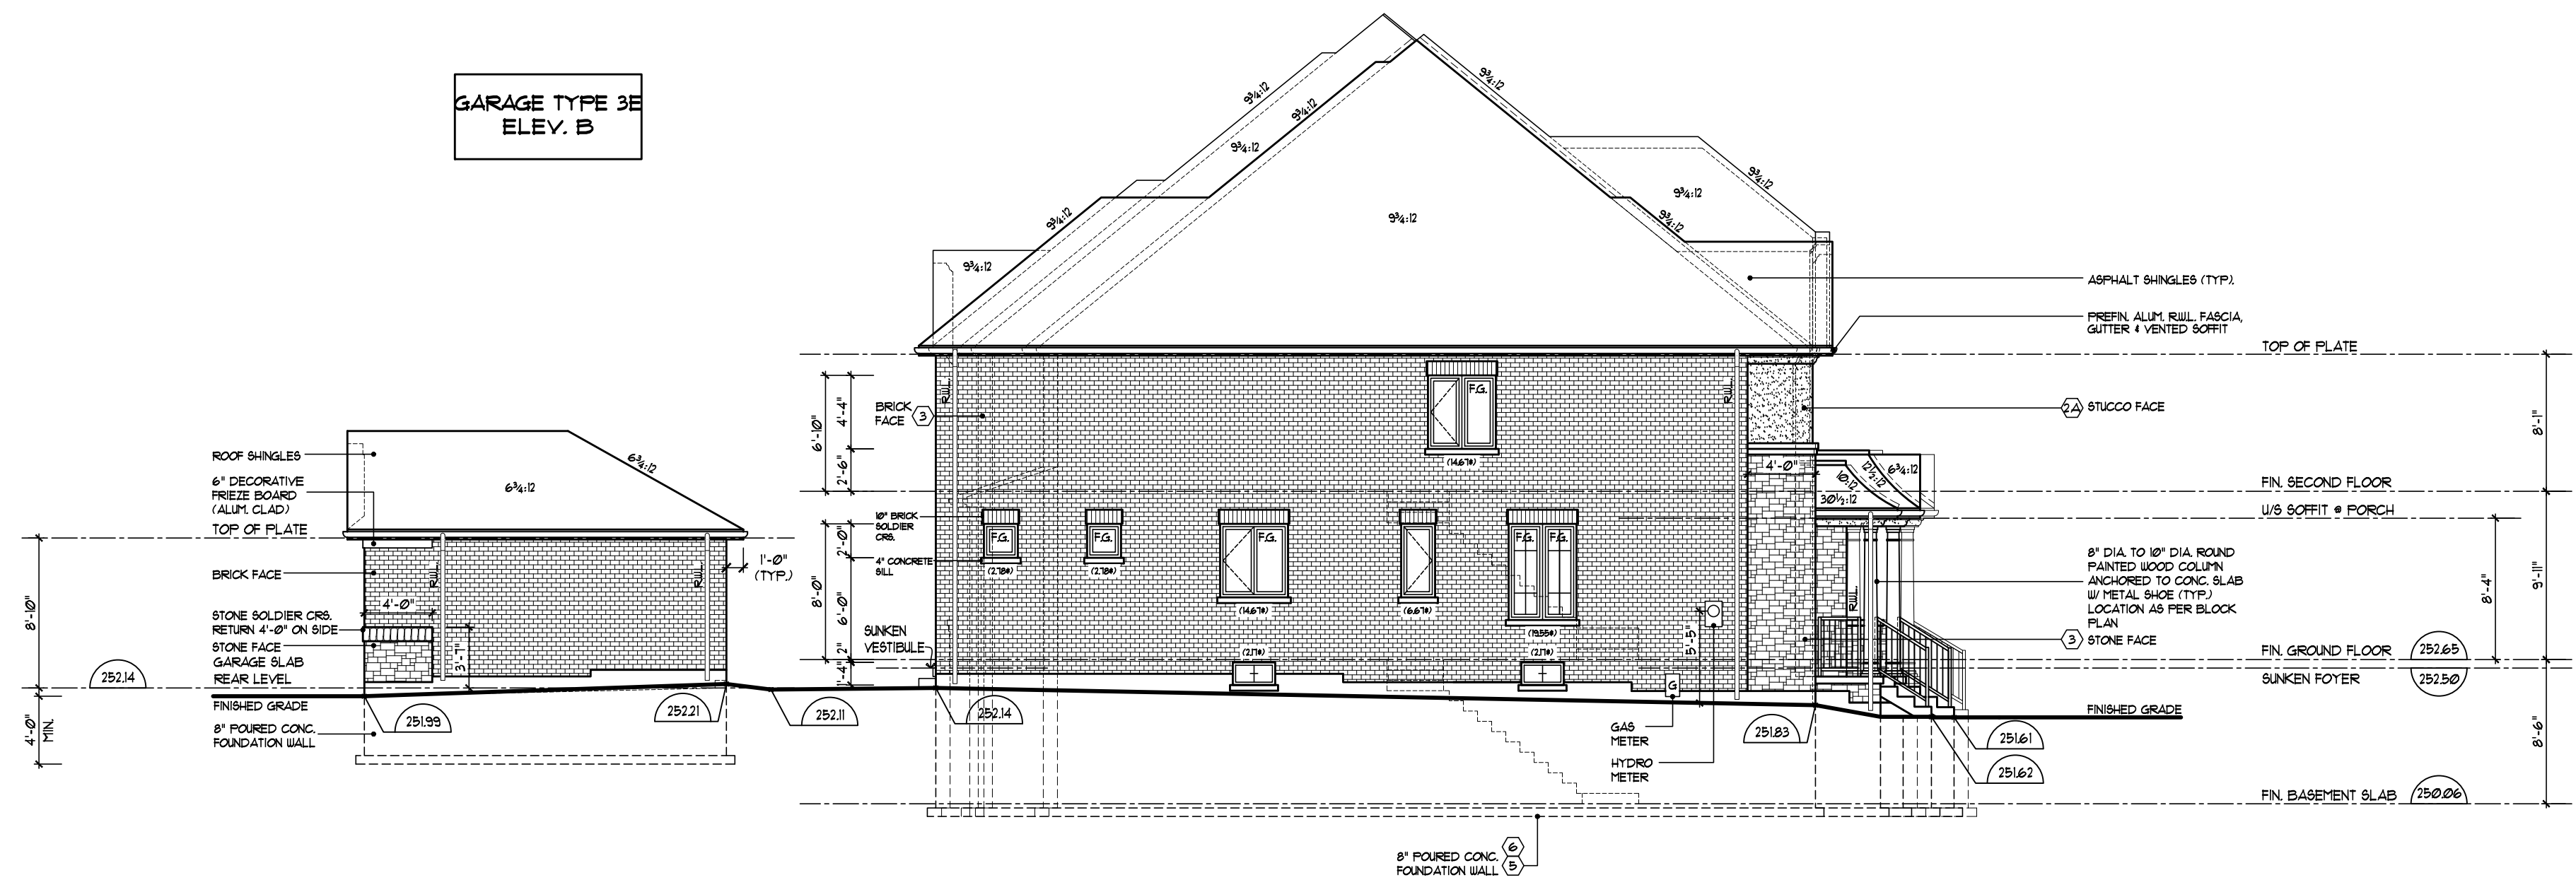


LEFT SIDE ELEVATION

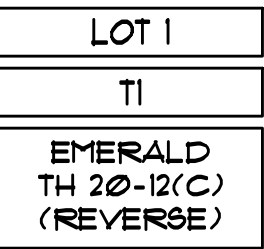

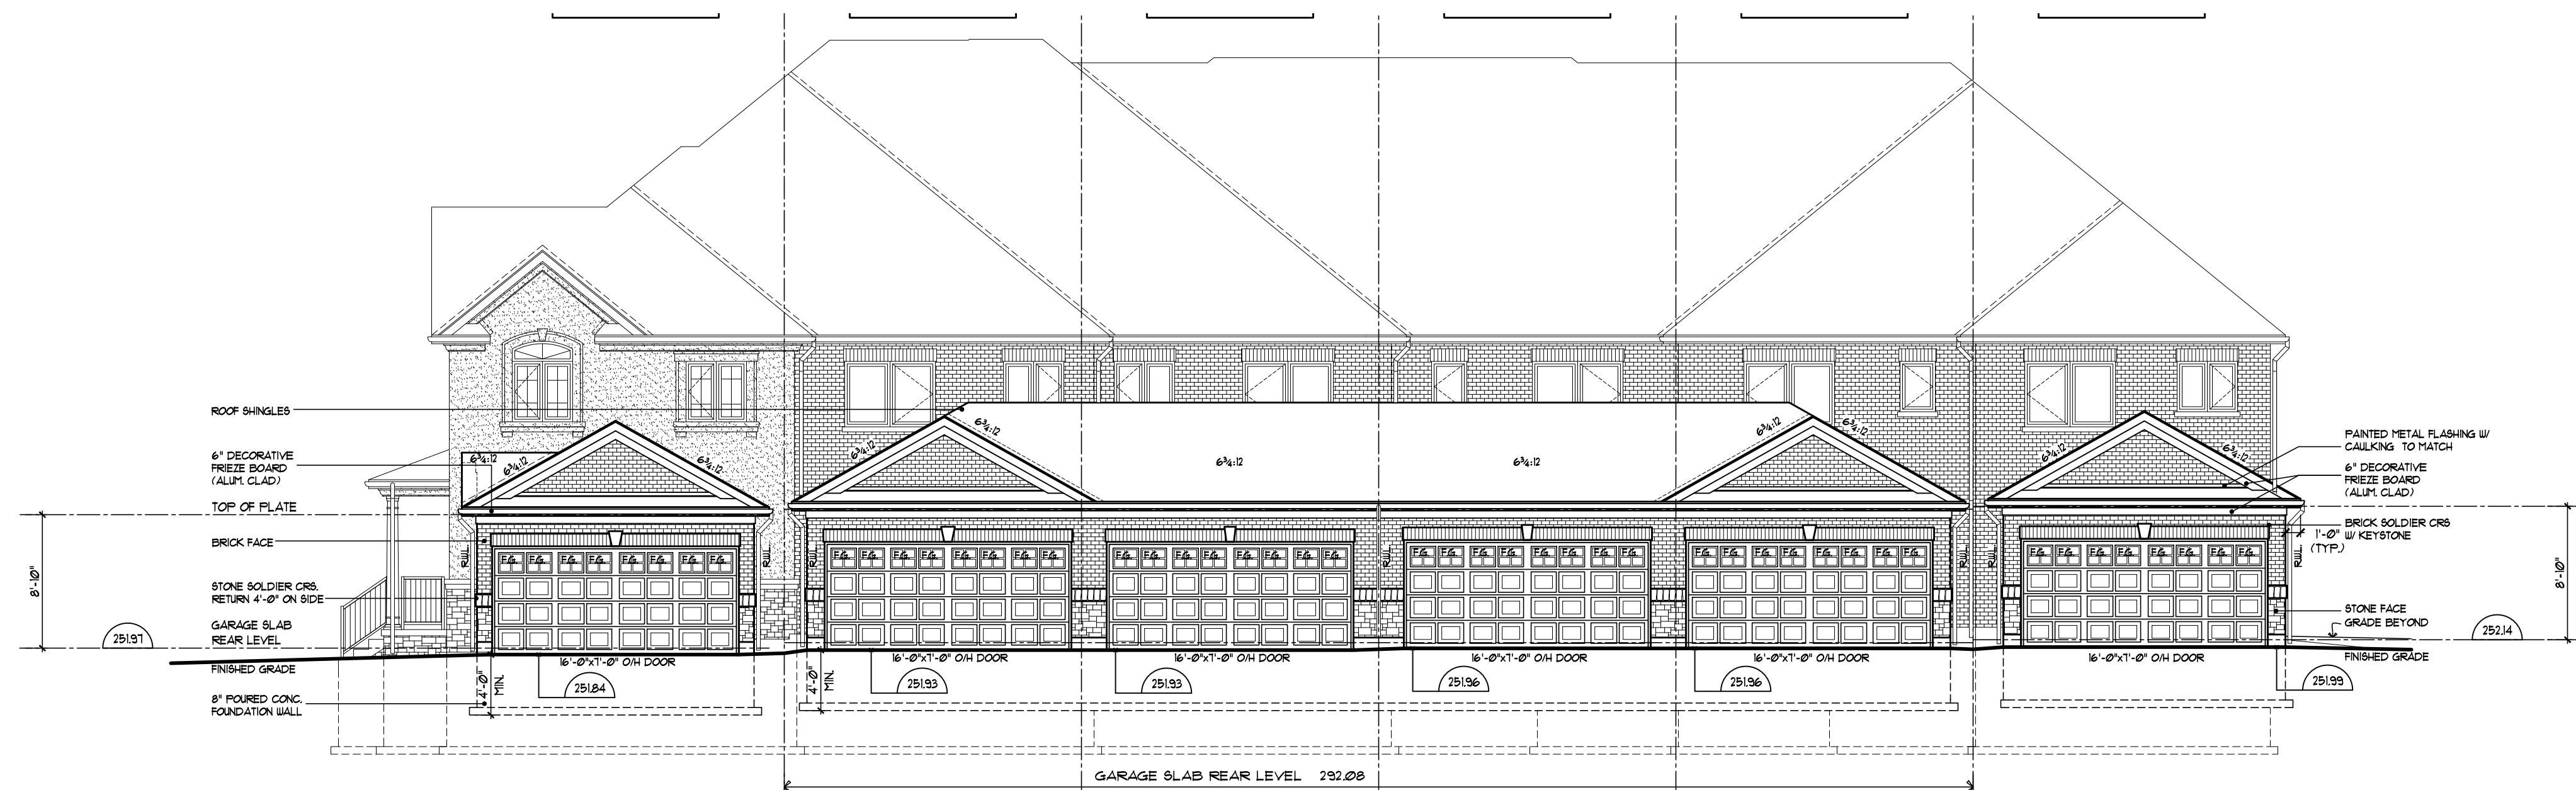

GARAGE FRONT ELEVATION - ELEVATION B - BLOCK 86

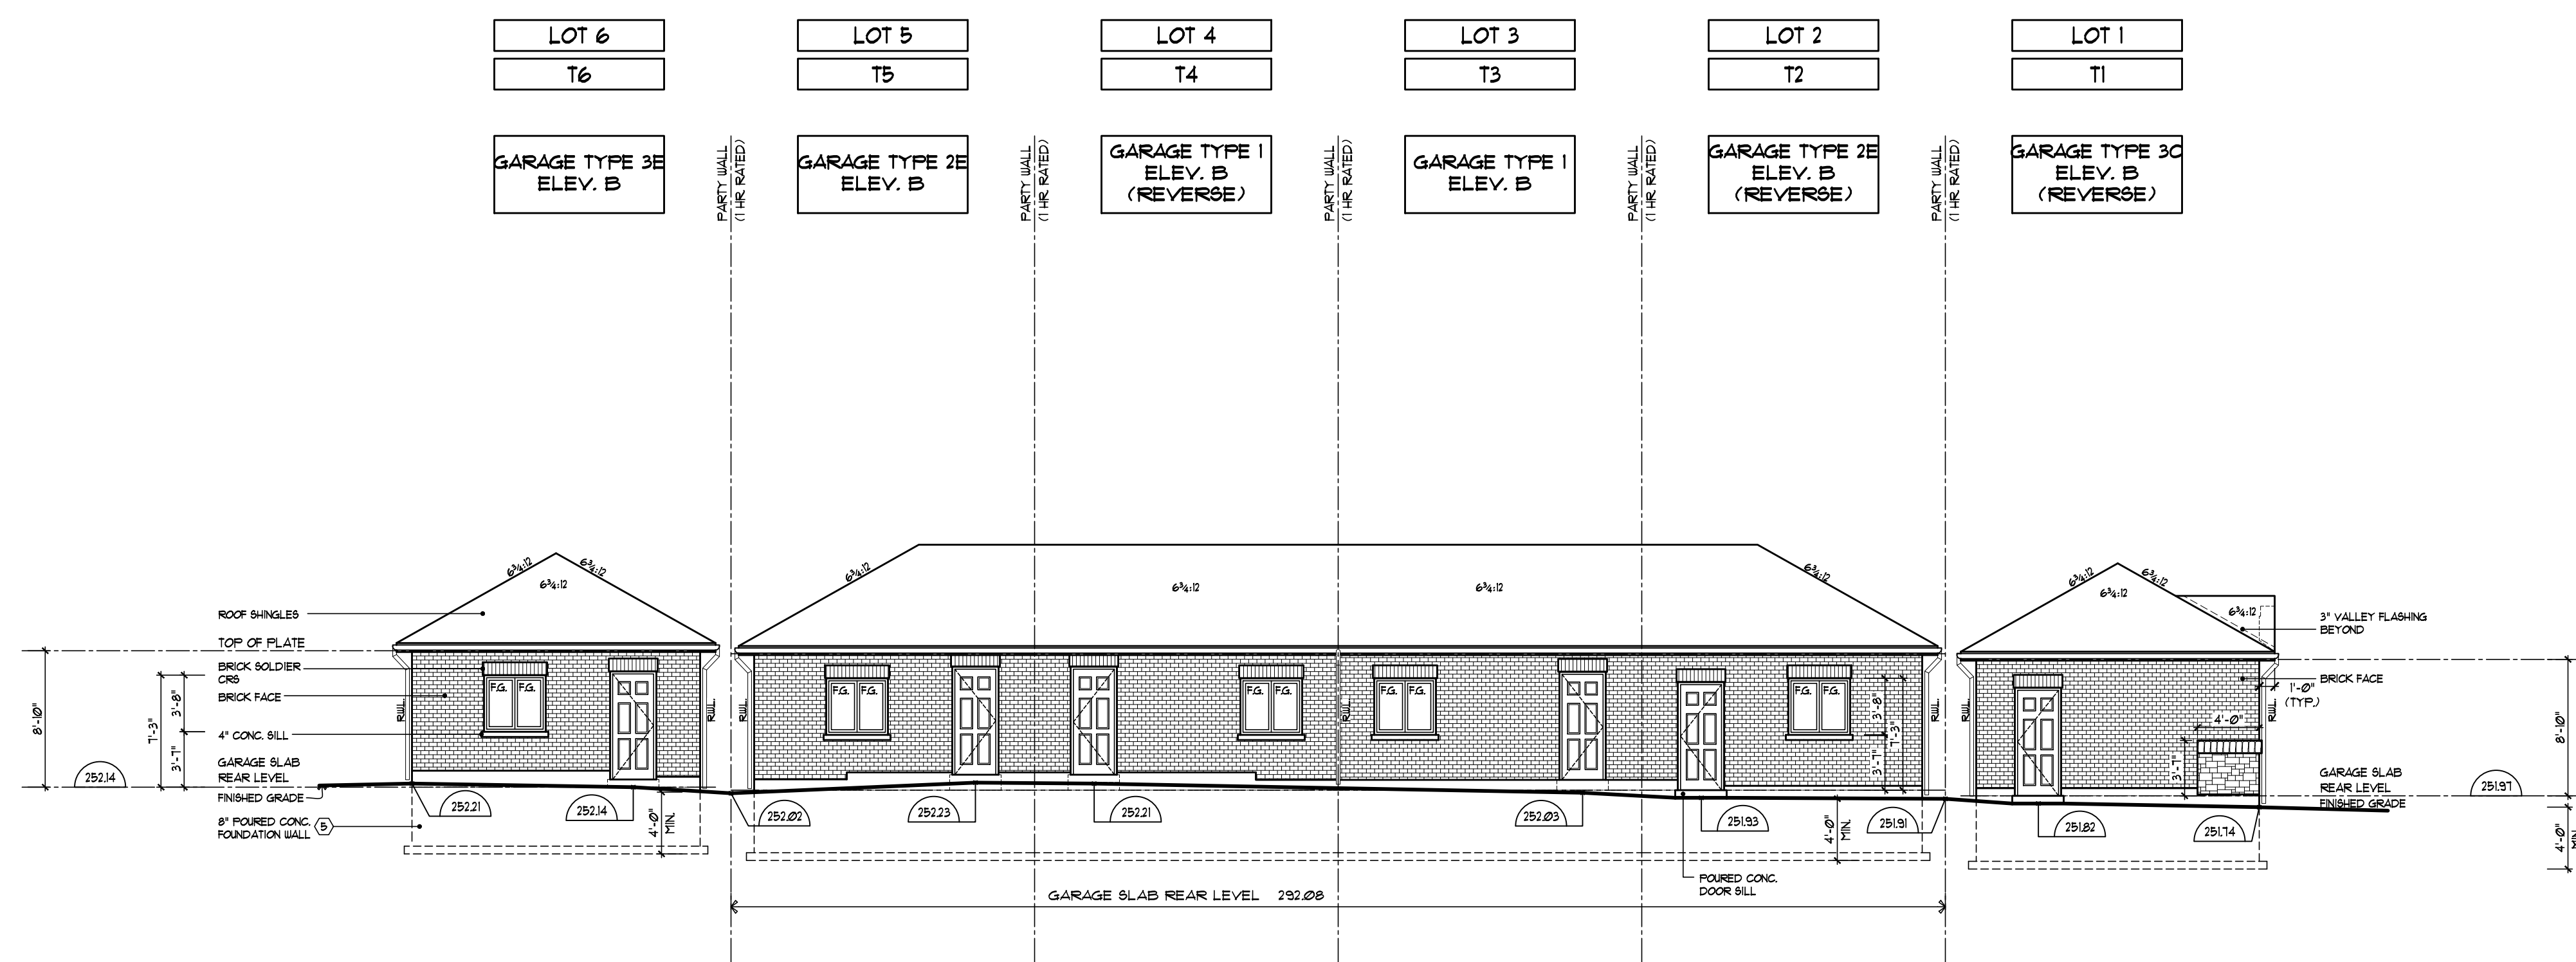

GARAGE REAR ELEVATION - ELEVATION B - BLOCK 86