




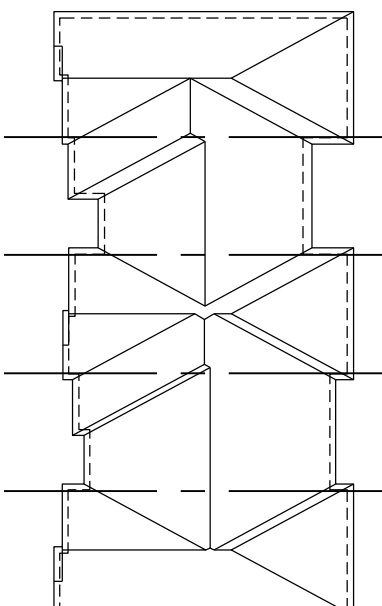


ROOF PLAN

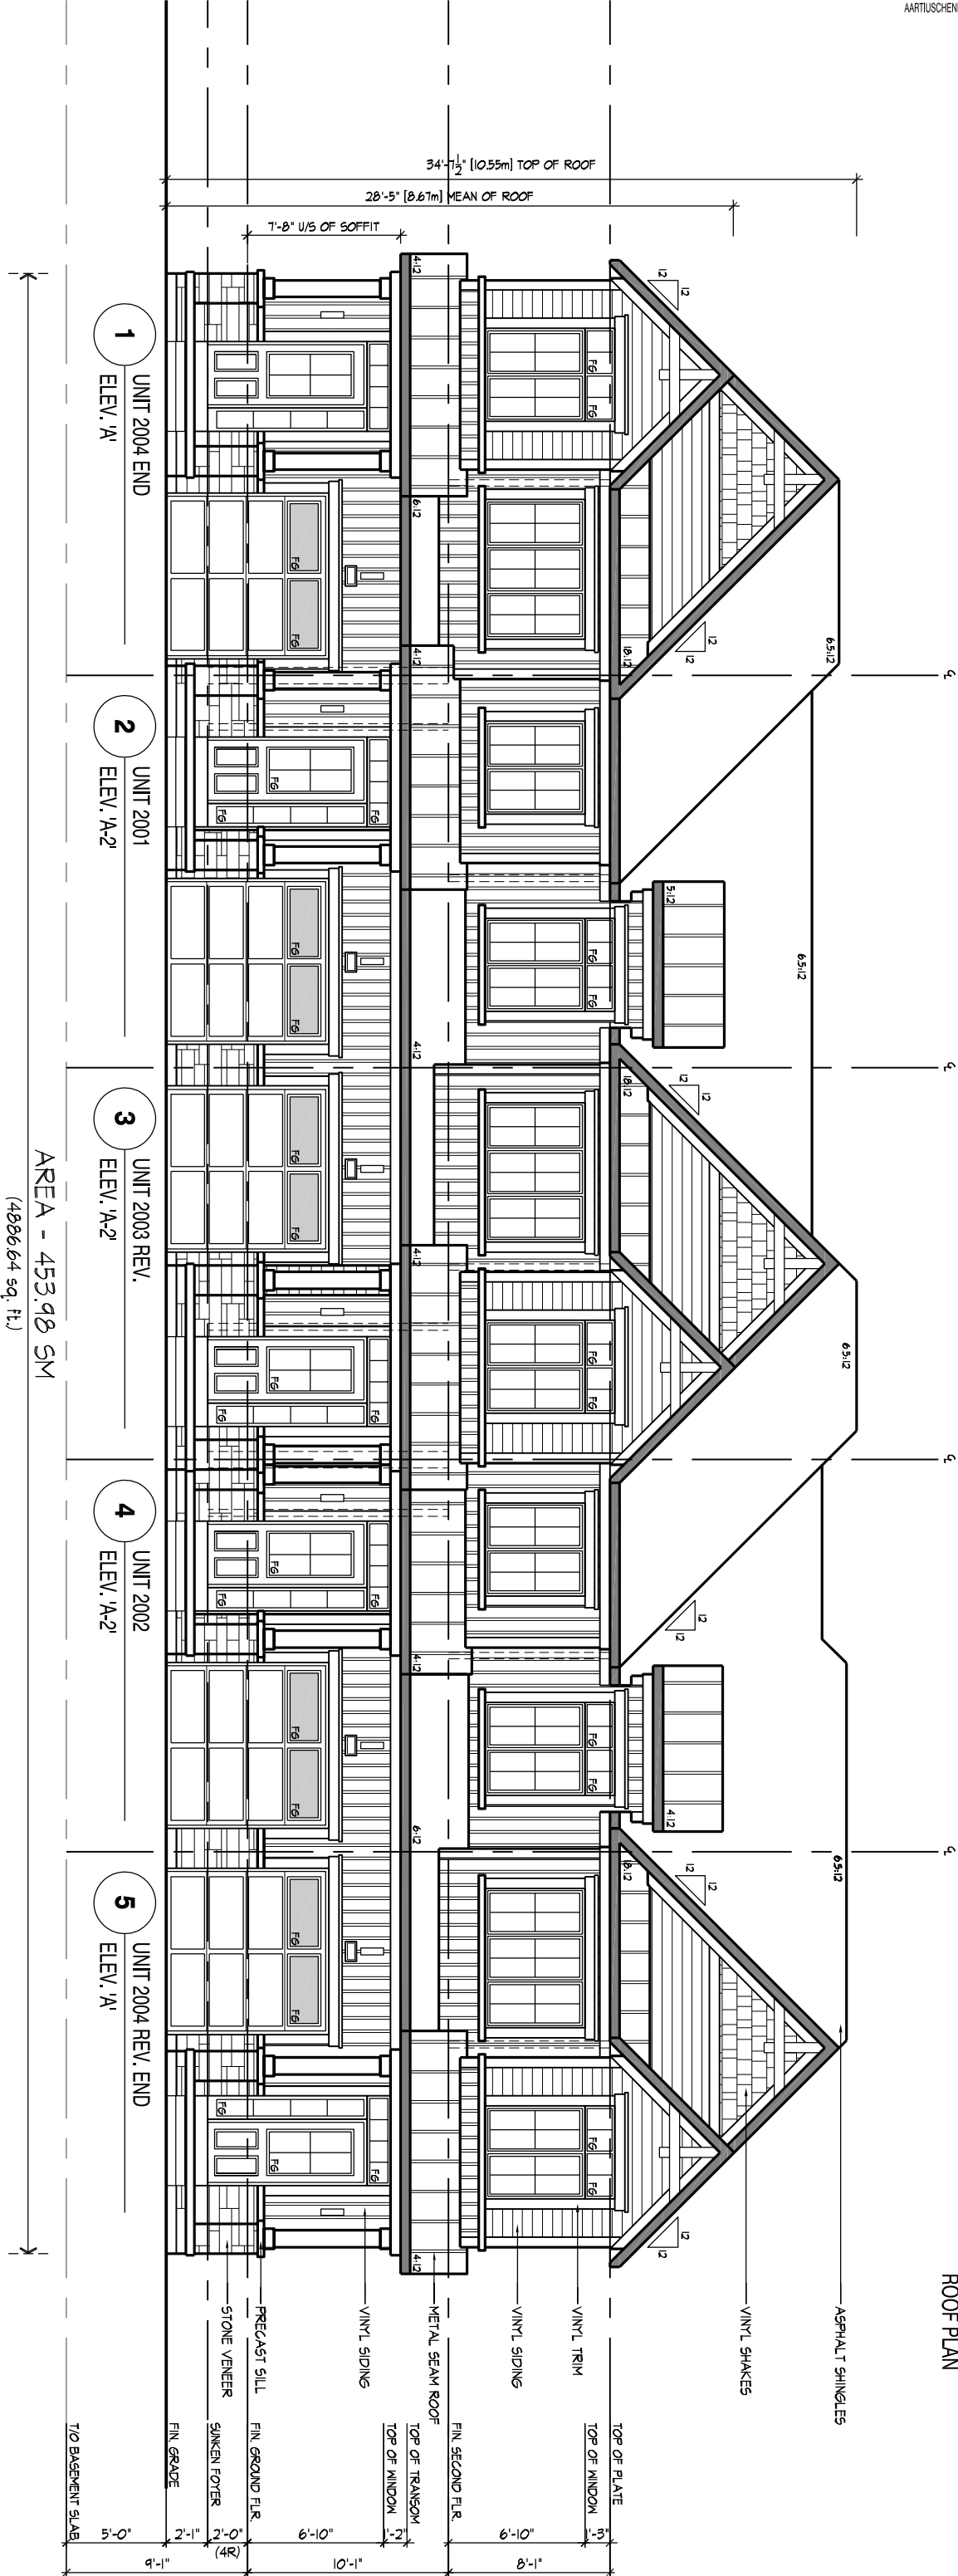


BLOCK 1 CONCEPT FRONT ELEVATION 'A'

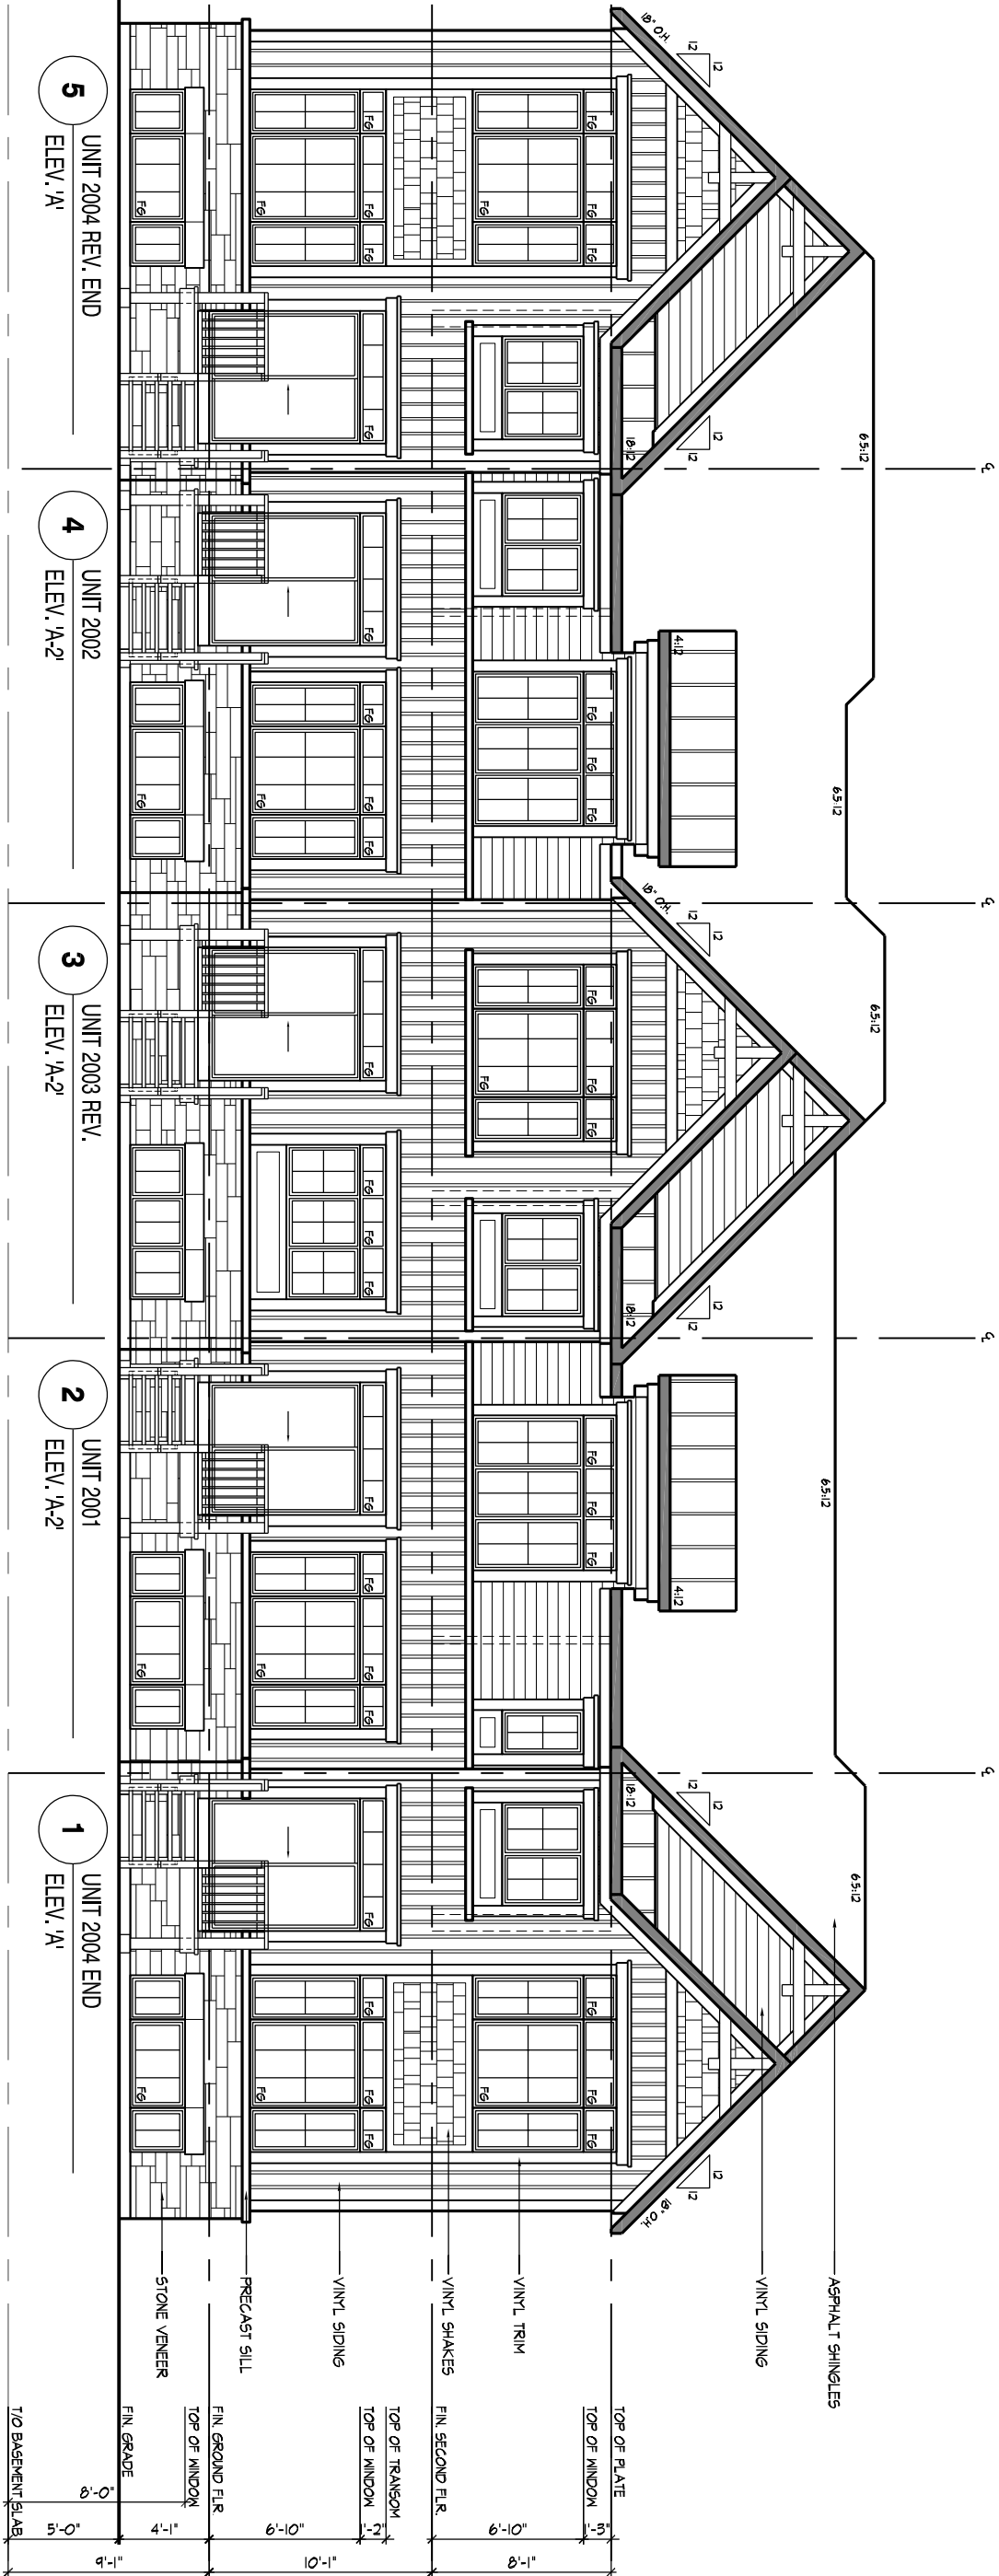


BLOCK 1 CONCEPT REAR ELEVATION 'A'

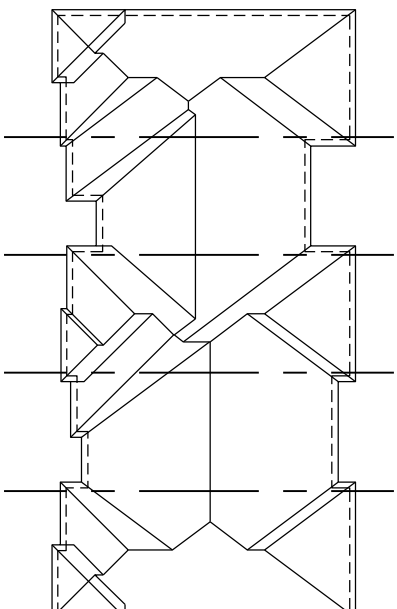

ROOF PLAN

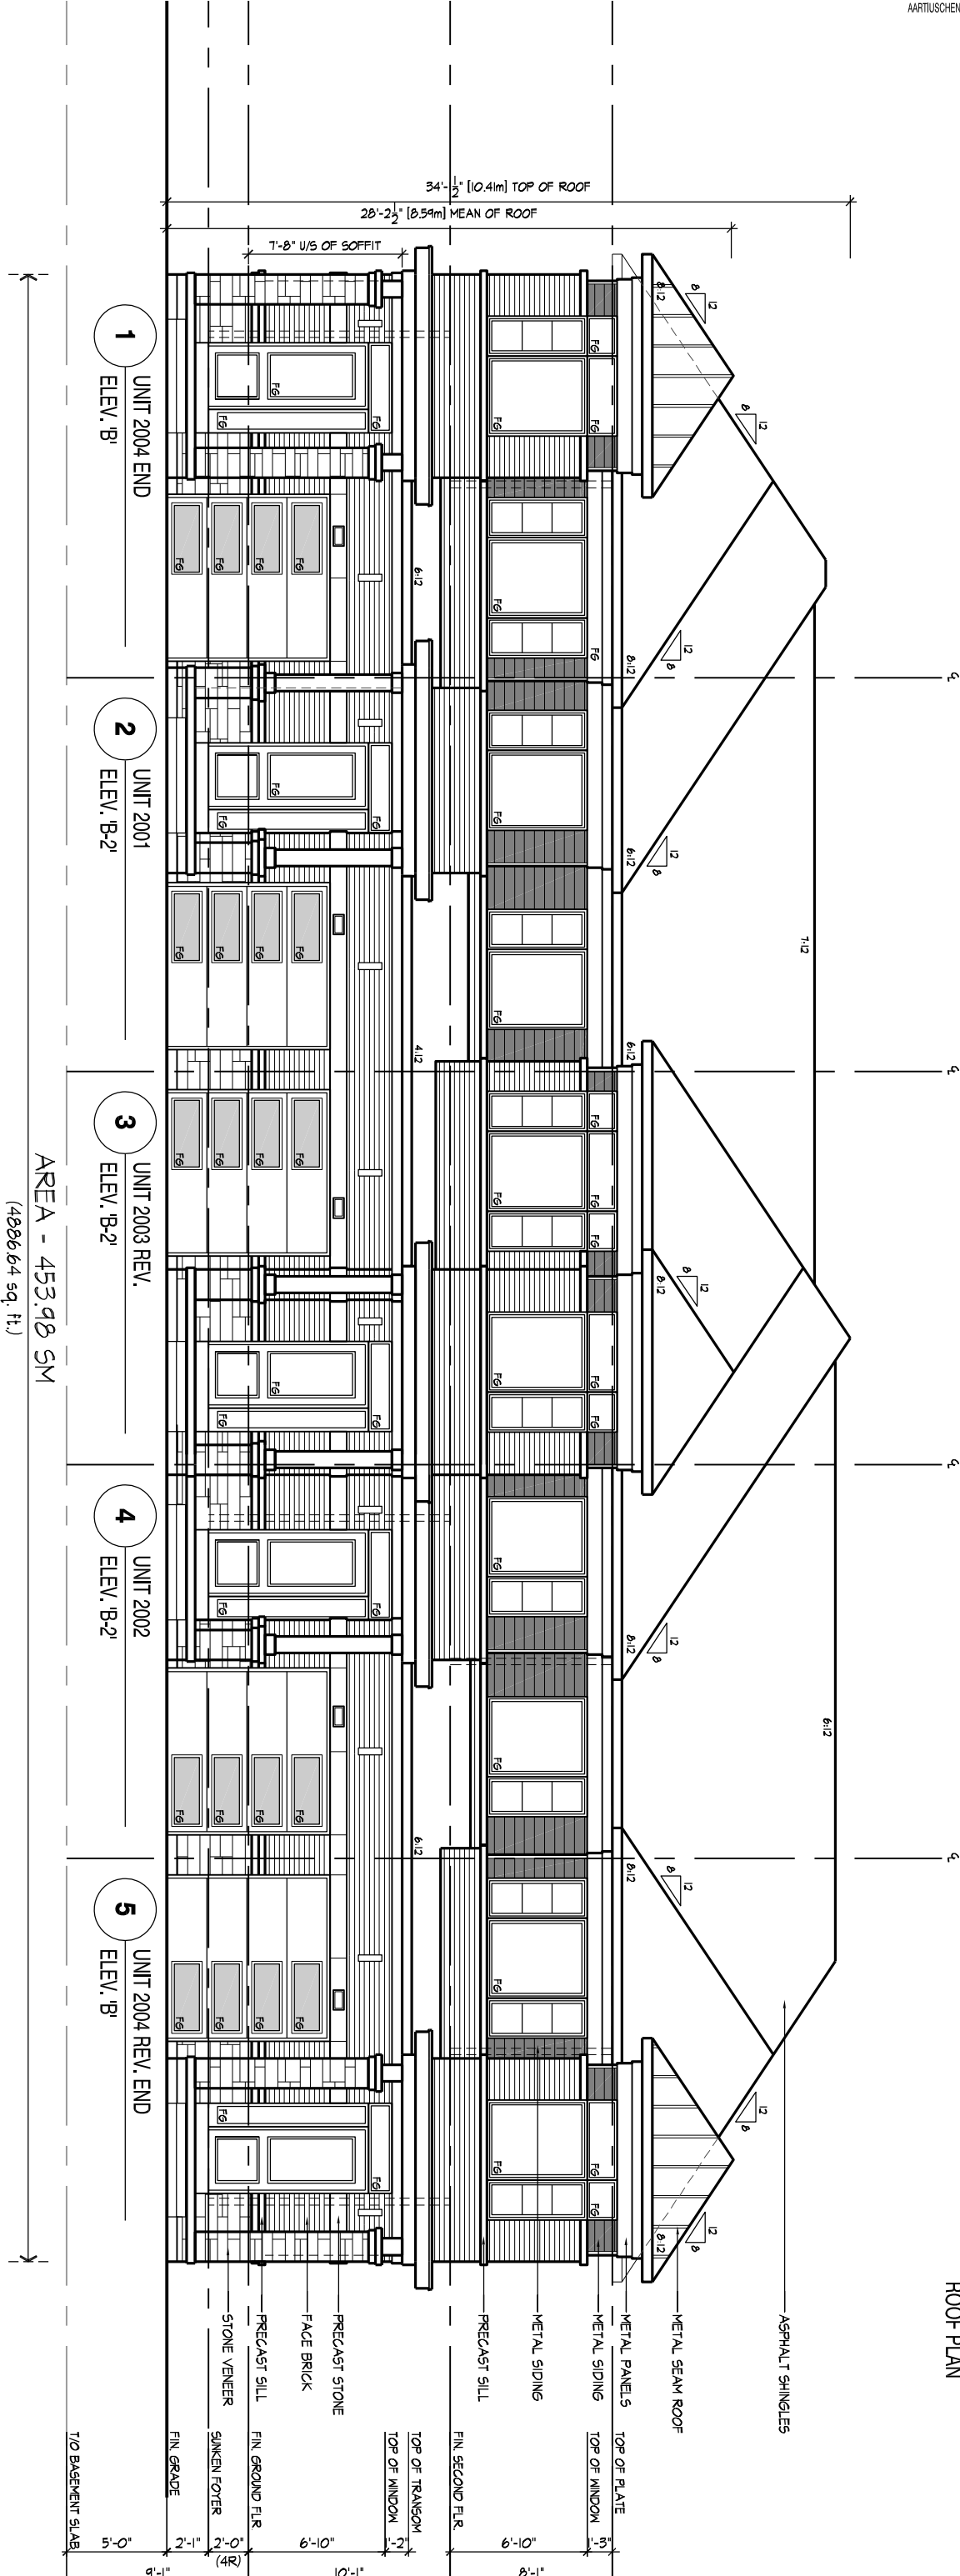


BLOCK 10 CONCEPT FRONT ELEVATION 'B'

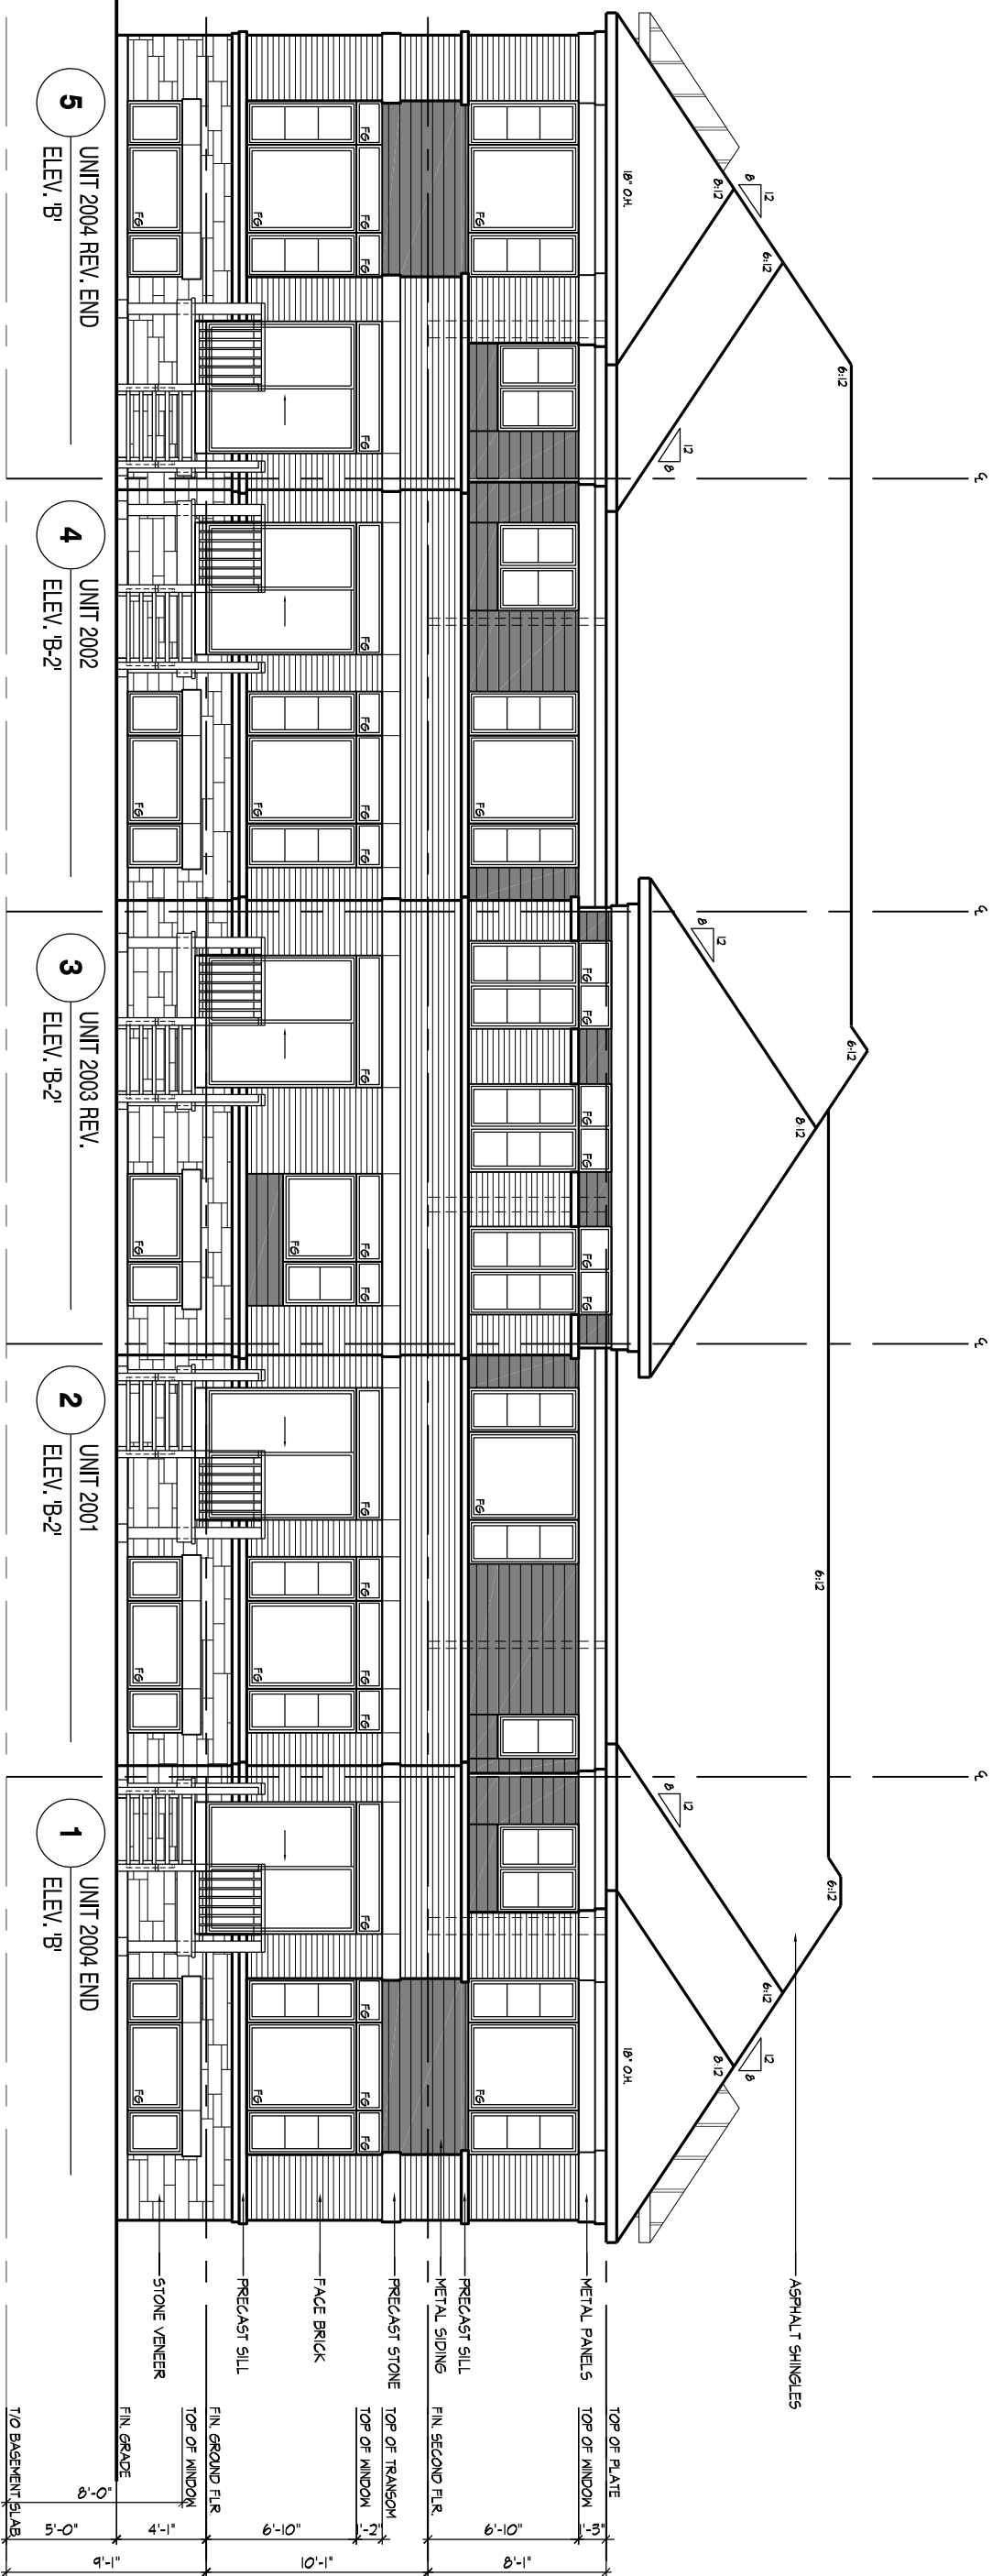


BLOCK 10 CONCEPT REAR ELEVATION 'B'

BLOCK 5 CONCEPT FRONT ELEVATION 'A'



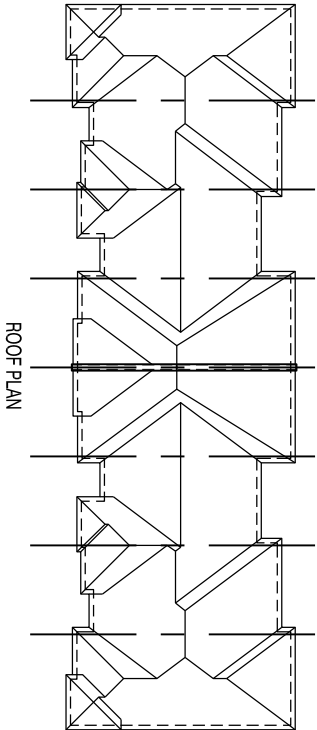

ROOF PLAN

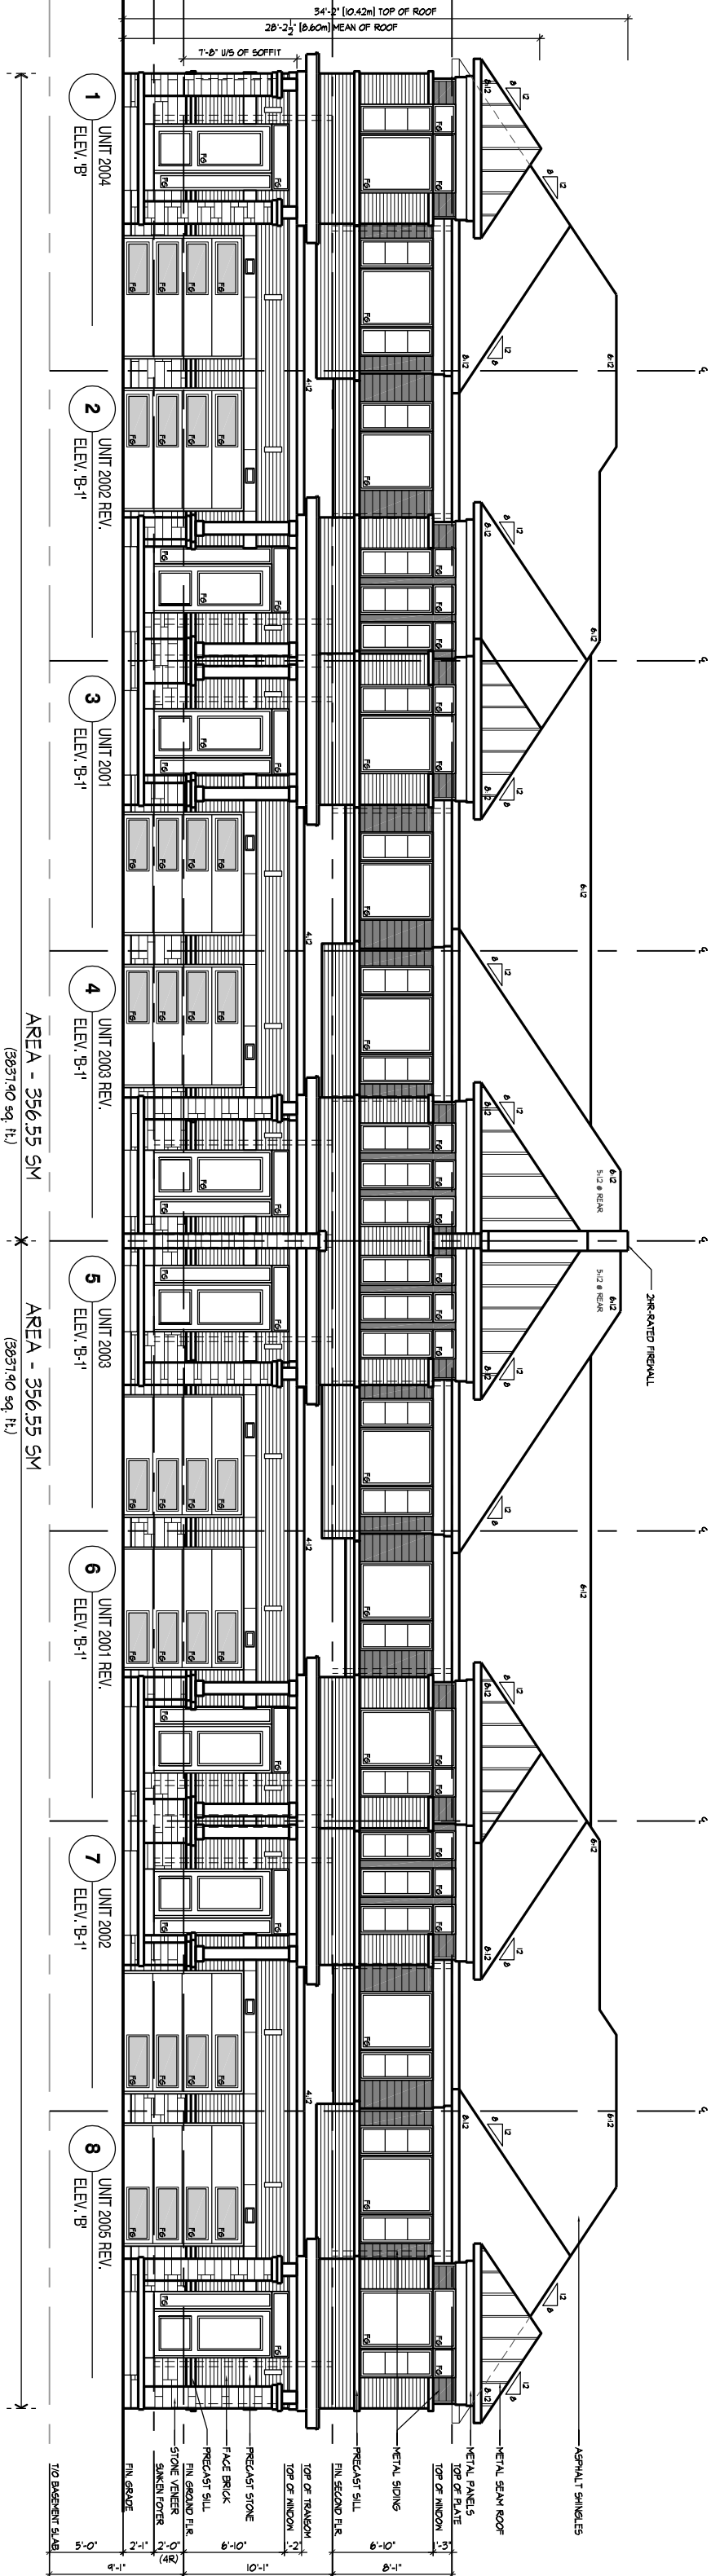

BLOCK 6 CONCEPT FRONT ELEVATION 'B'