


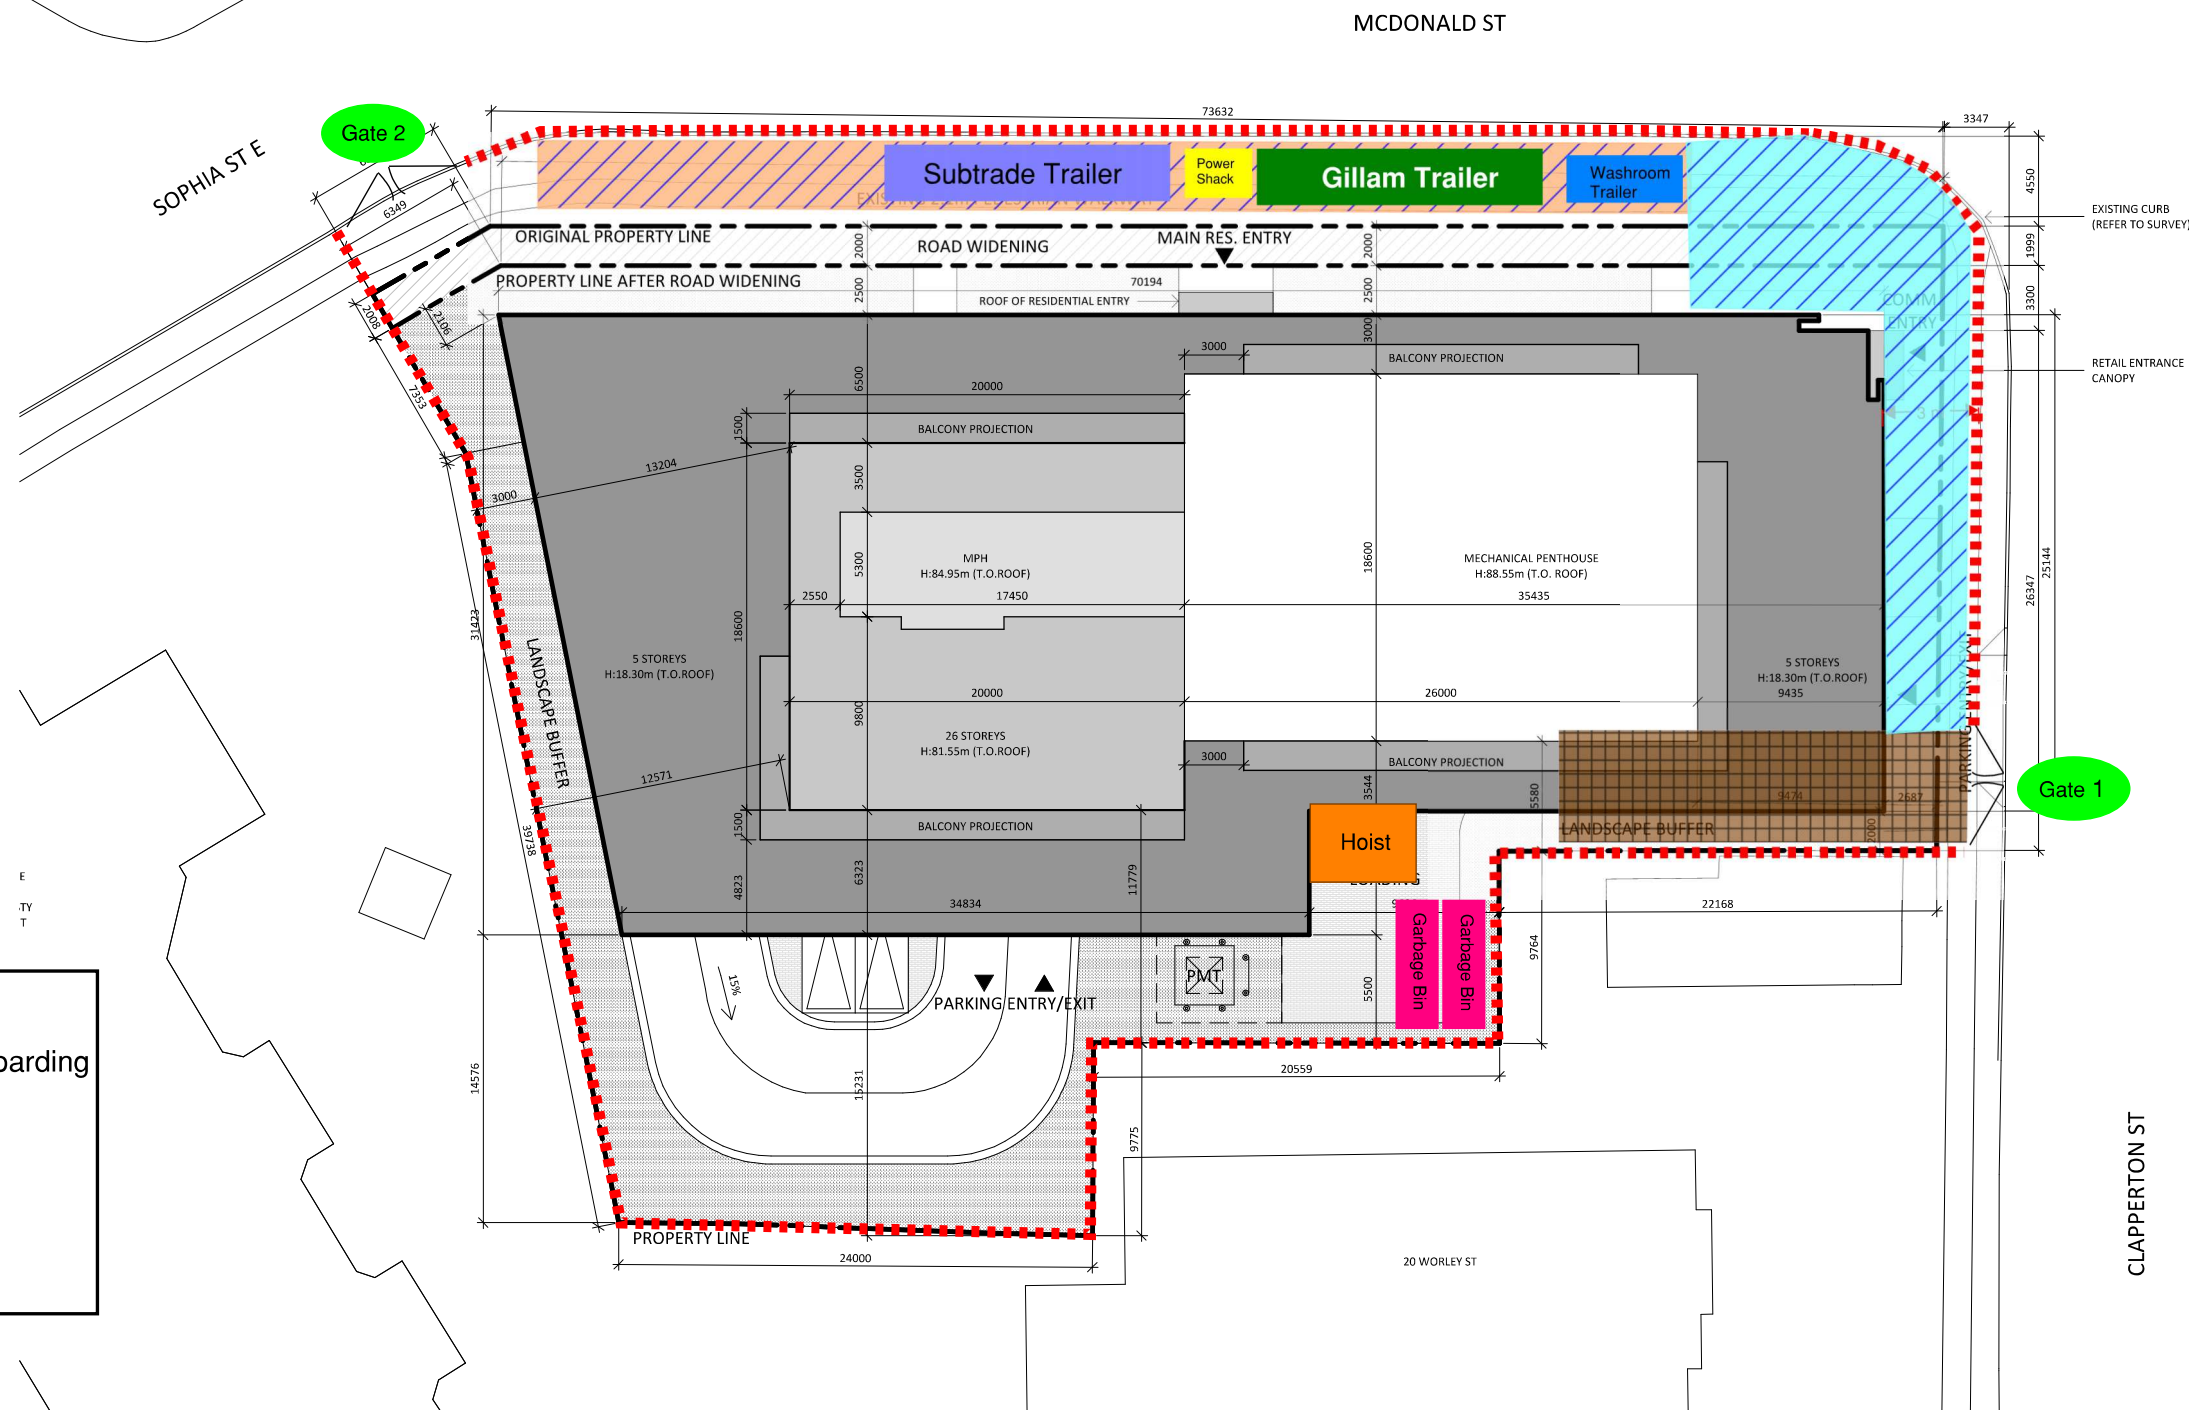

Legend

- Jersey Barrier & Solid Hoarding
- Storage area
- Lay down Area
- Mud Mat



No.	Description	Date
	For Preliminary Discussion	

17 SOPHIA PROJECT

17 Sophia Street East Barrie, ON

Site Logistic Plan

Building name		SLP - 01
Date	04 Jun-2024	
Drawn by	JSM	
Checked by	Checker	Scale