


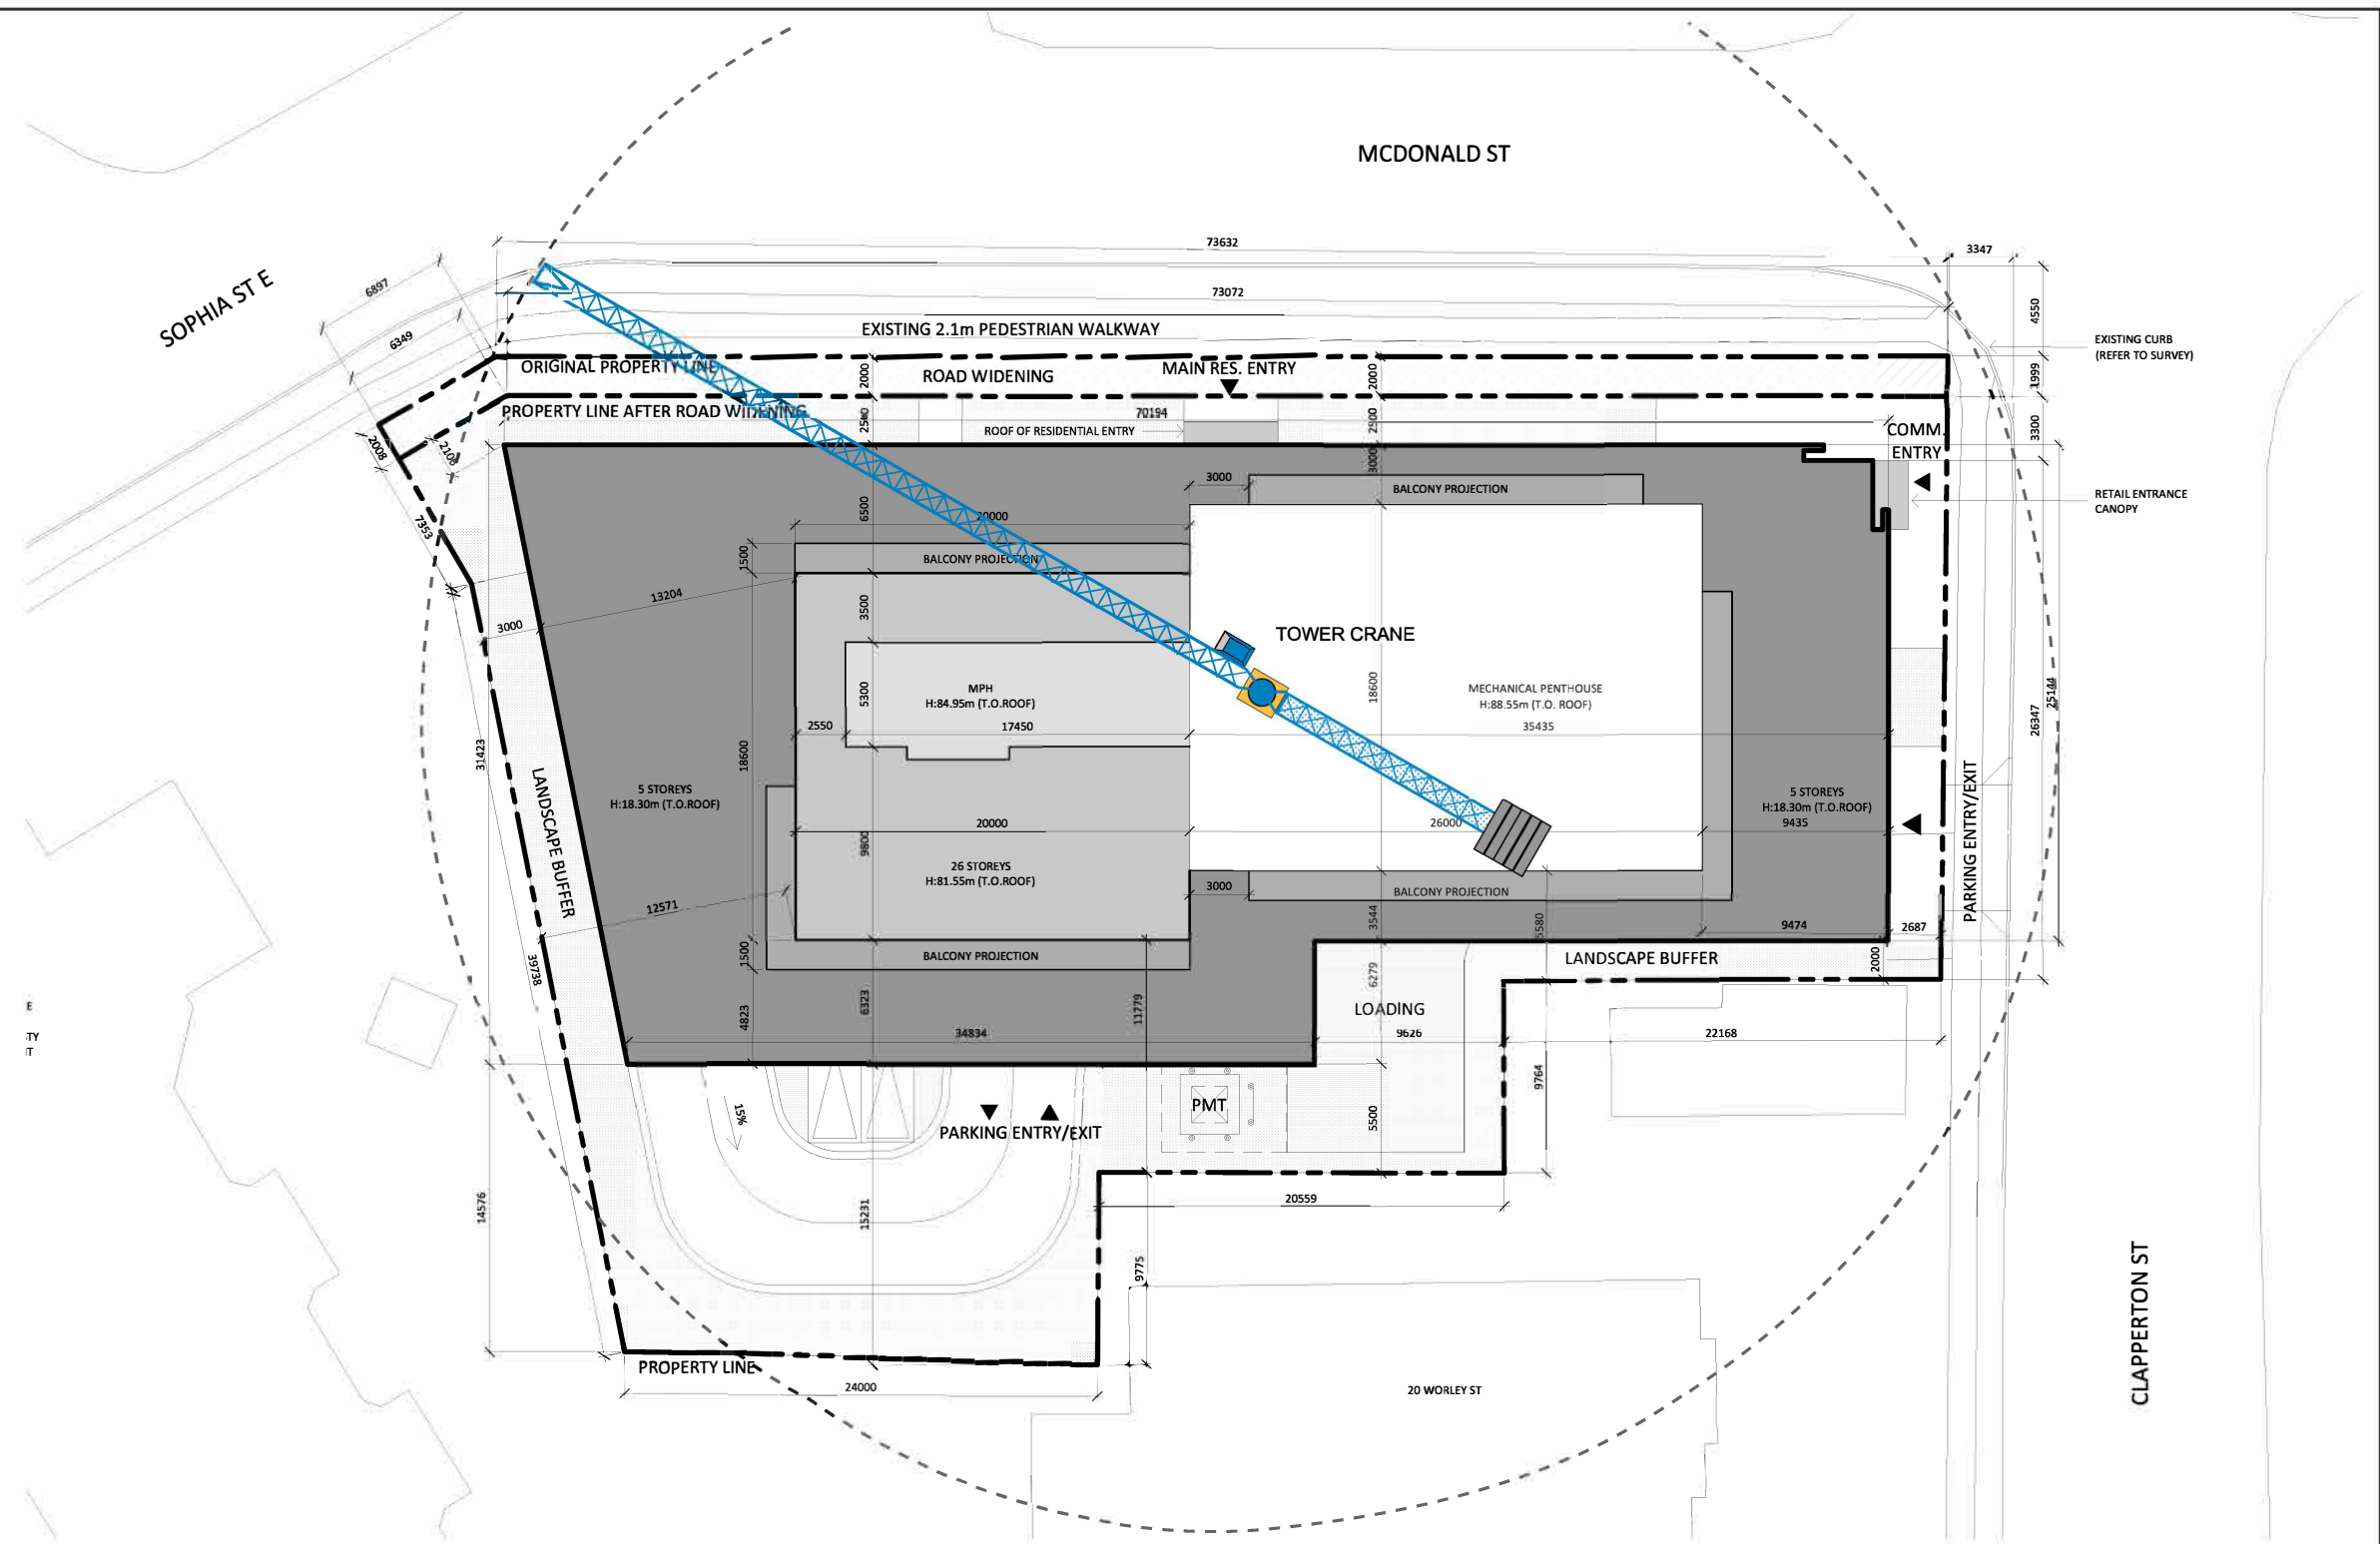

No.	Description	Date
	For Preliminary Discussion	

17 SOPHIA PROJECT

17 Sophia Street East Barrie, ON

Crane Swing Plan

Building name		SLP - 02
Date	04 Jun-2024	
Drawn by	JSM	
Checked by	Checker	Scale