







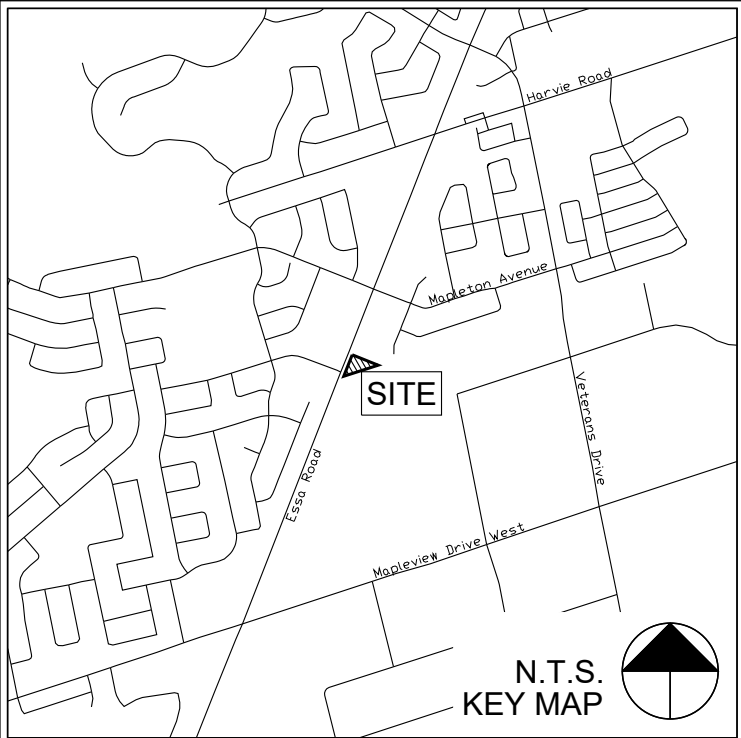


REVISIONS: All previous issues of this drawing are superceded

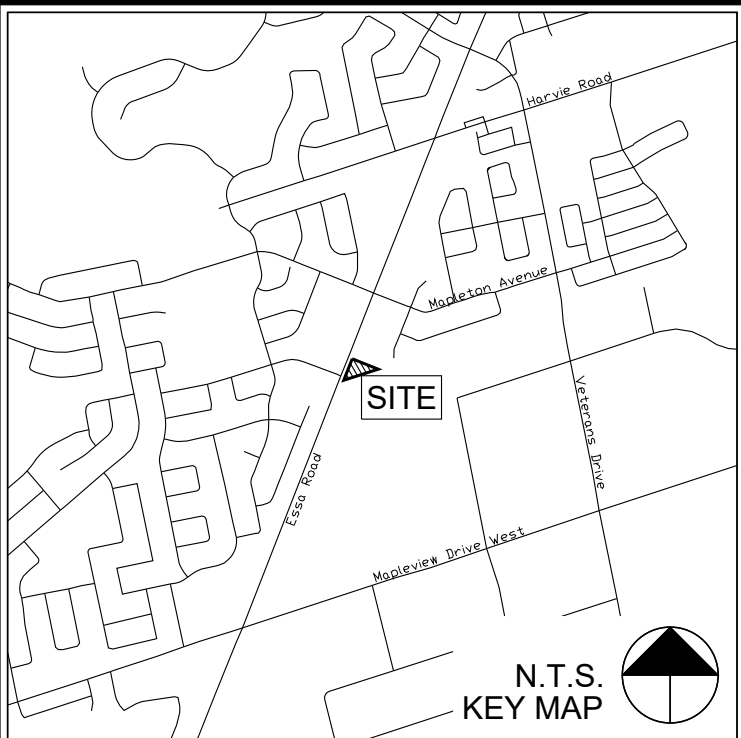

PLANT LIST						
KEY	QTY	BOTANICAL NAME	COMMON NAME	SIZE	TYPE	REMARKS
TREES						
AB	4	ACER RUBRUM 'BOWHALL'	BOWHALL MAPLE	50mm Caliper	Wire Basket	Spacing as shown
GB	4	GINKGO BILOBA 'FASTIGIATA'	COLUMNAR GINKGO	50mm Caliper	Wire Basket	Spacing as shown
QR	2	QUERCUS RUBRA	RED OAK	50mm Caliper	Wire Basket	Spacing as shown
	10	TOTAL TREES				
SHRUBS						
Di	46	DIERVILLA LONICERA	BUSH HONEYSUCKLE	50cm Height	3 Gallon Pot	1m On-Center Spacing
Po	31	PHYSOCARPUS OPULIFOLIUS 'NANUS'	DWARF NINEBARK	50cm Height	3 Gallon Pot	1.2m On-Center Spacing
Ra	6	RHUS AROMATICA 'GROW-LOW'	GROW- LOW FRAGRANT SUMAC	50cm Height	3 Gallon Pot	1m On-Center Spacing
Rt	6	RHUS TYPHINA 'DISSECTA'	CUTLEAF STAGHORN SUMAC	100cm Height	3 Gallon Pot	2m On-Center Spacing
TC	8	TAXUS CUSPIDATA 'CAPITATA'	PYRAMIDAL JAPANESE YEW	125cm Height	7 Gallon Pot	2m On-Center Spacing
Tm	30	TAXUS X MEDIA 'FAIRVIEW'	FAIRVIEW YEW	50cm Height	3 Gallon Pot	1.5m On-Center Spacing
	127	TOTAL SHRUBS				
ORNAMENTAL GRASSES AND PERENNIALS						
cak	56	CALAMAGROSTIS 'KARL FORESTER'	FEATHER REED GRASS	-	1 Gallon Pot	75cm On-Center Spacing
hem	63	HEMEROCALLIS 'ELEGANT CANDY'	ELEGANT CANDY DAYLILY	-	1 Gallon Pot	50cm On-Center Spacing; pink flower; 60cm hgt
per	40	PEROVSKIA X 'LITTLE SPIRE'	LITTLE SPIRE RUSSIAN SAGE	-	1 Gallon Pot	50cm On-Center Spacing
	159	TOTAL ORNAMENTAL GRASSES AND PERENNIALS				



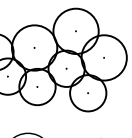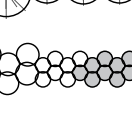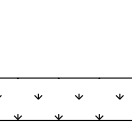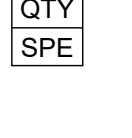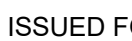- LEGEND:**
- | | |
|---|---|
|  | EXISTING TREE TO BE PRESERVED |
|  | PROPOSED DECIDUOUS TREES |
|  | PROPOSED CONIFEROUS TREES
PLANTED IN INDIVIDUAL MULCHED SAUCERS |
|  | PROPOSED DECIDUOUS SHRUBS
PLANTED IN CONTINUOUS MULCHED BEDS |
|  | PROPOSED CONIFEROUS SHRUBS
PLANTED IN CONTINUOUS MULCHED BEDS |
|  | PROPOSED PERENNIALS AND
ORNAMENTAL GRASSES
PLANTED IN CONTINUOUS MULCHED BEDS |
|  | PROPOSED HARD SURFACING
(SEE CIVIL AND ARCHITECTURAL DRAWINGS
FOR DETAIL) |
|  | PROPOSED SOD
BLUEGRASS/PINE FESCUE MIX NO. 1 NURSERY SOO
TO OPSS MUNI 803, COMPLETE WITH 150MM DEPTH
TOSPOL TO OPSS MUNI 802 |
|  | PLANT KEY |
|  | 3.0 M DRIPLINE BUFFER AS PER
AGREEMENT WITH CITY OF BARRIE
PLANNING, 2024-03-13 |

2	ISSUED FOR COORDINATION	JD	19 MAR-24
1	ISSUED FOR COORDINATION	EE	13 FEB-23
0	ISSUED FOR REVIEW	EE	27 JAN-23
No.	Description	By	Date

REVISIONS: All previous issues of this drawing are superceded



ABOUD & ASSOCIATES INC.
Consulting Arborists • Ecologists • Landscape Architects
3-5 Edinburgh Rd S., Guelph, Ontario, N1H 5N8, 519.822.6839, www.aboudinc.com


Title: _____

LANDSCAPE PLAN

Project: _____

582 ESSA ROAD
CITY OF BARRIE
KHALSA DESIGN











Date: MARCH 2024	Designer: JGL
Project: AA22-266A	Drawn: JGL/EE
Scale: 1:200	Checked: EE

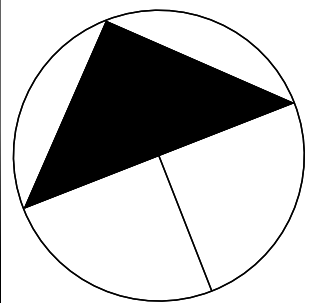

Drawing No:

LP1

**NOT FOR
CONSTRUCTION**

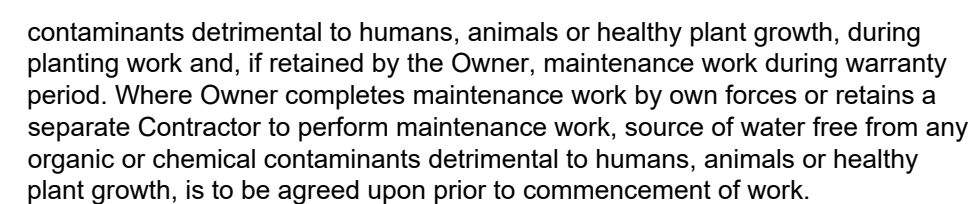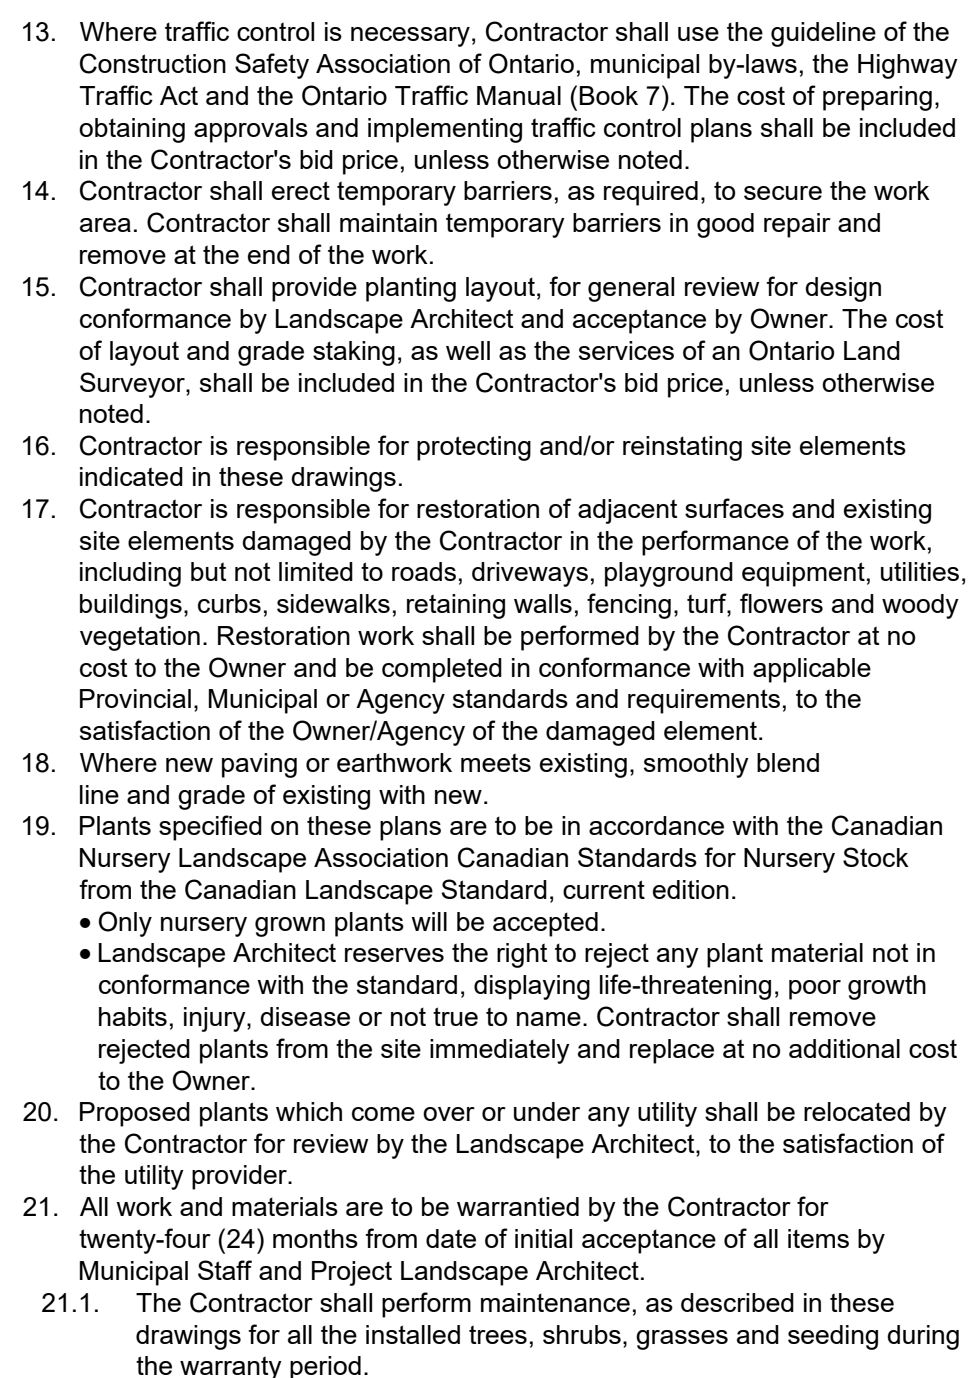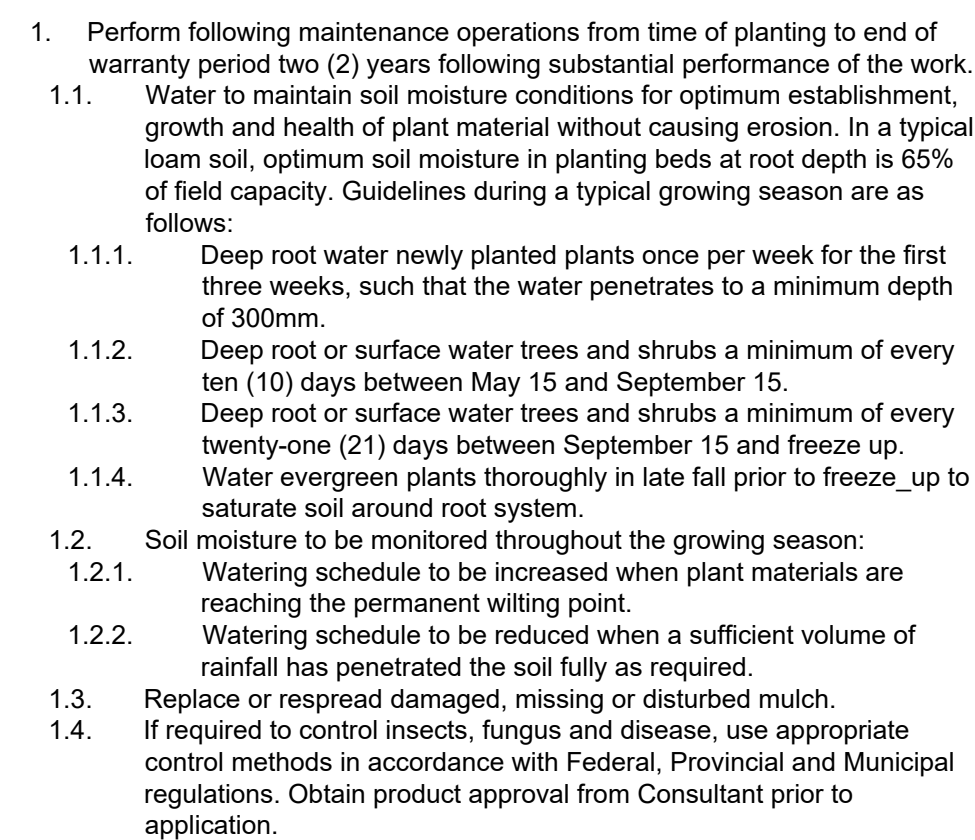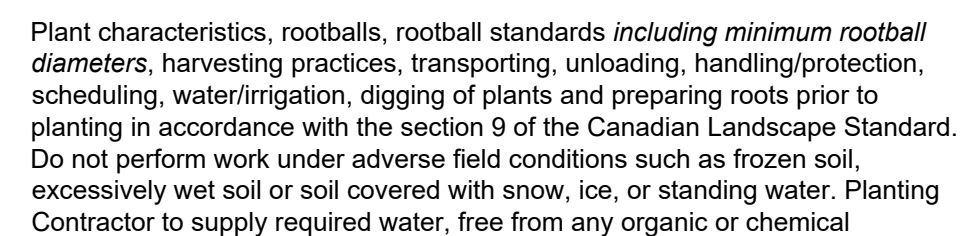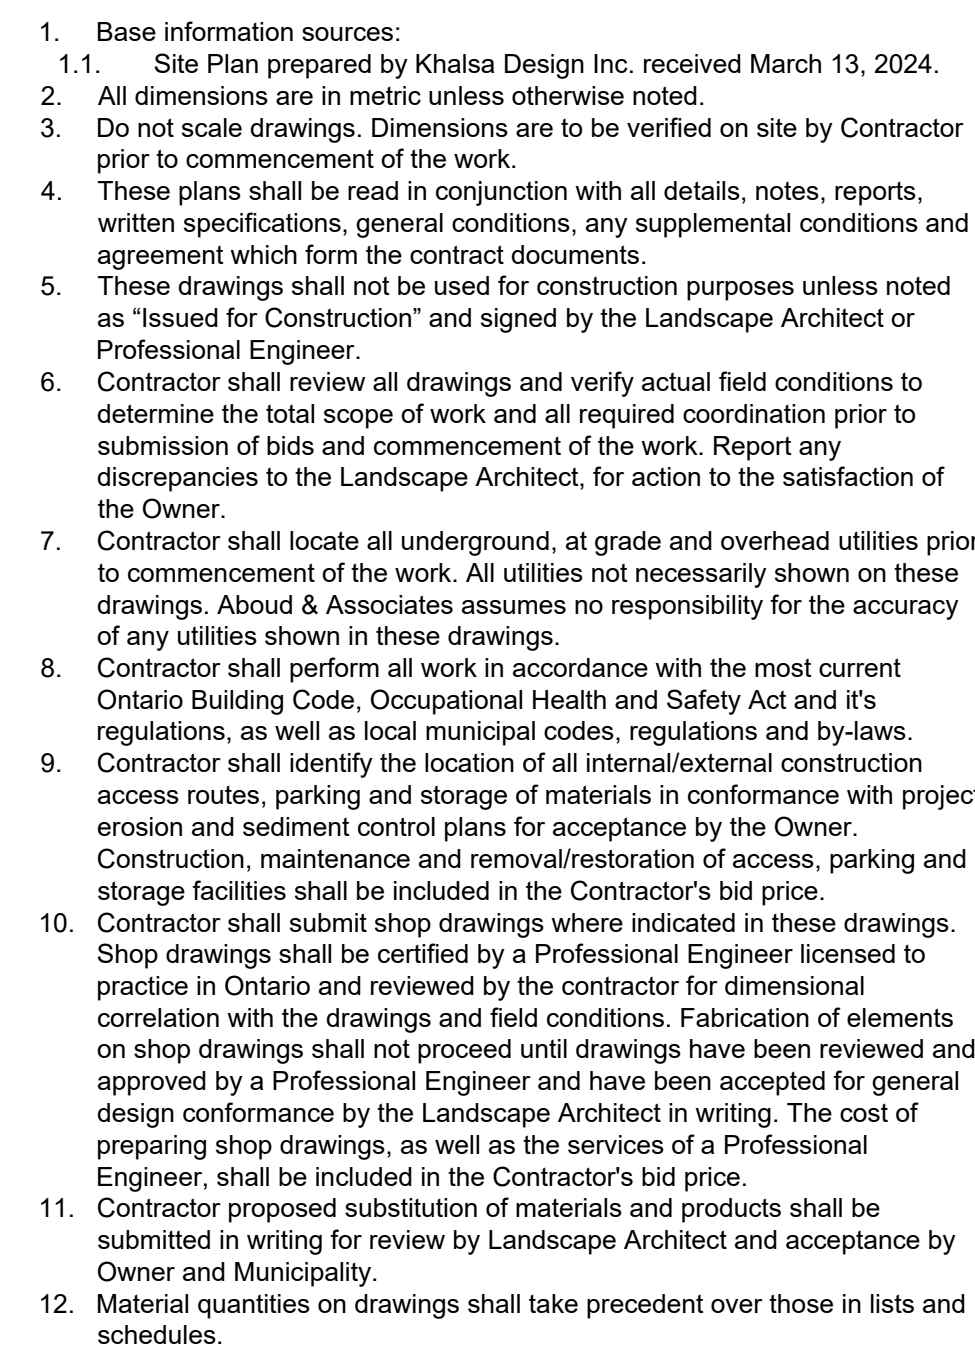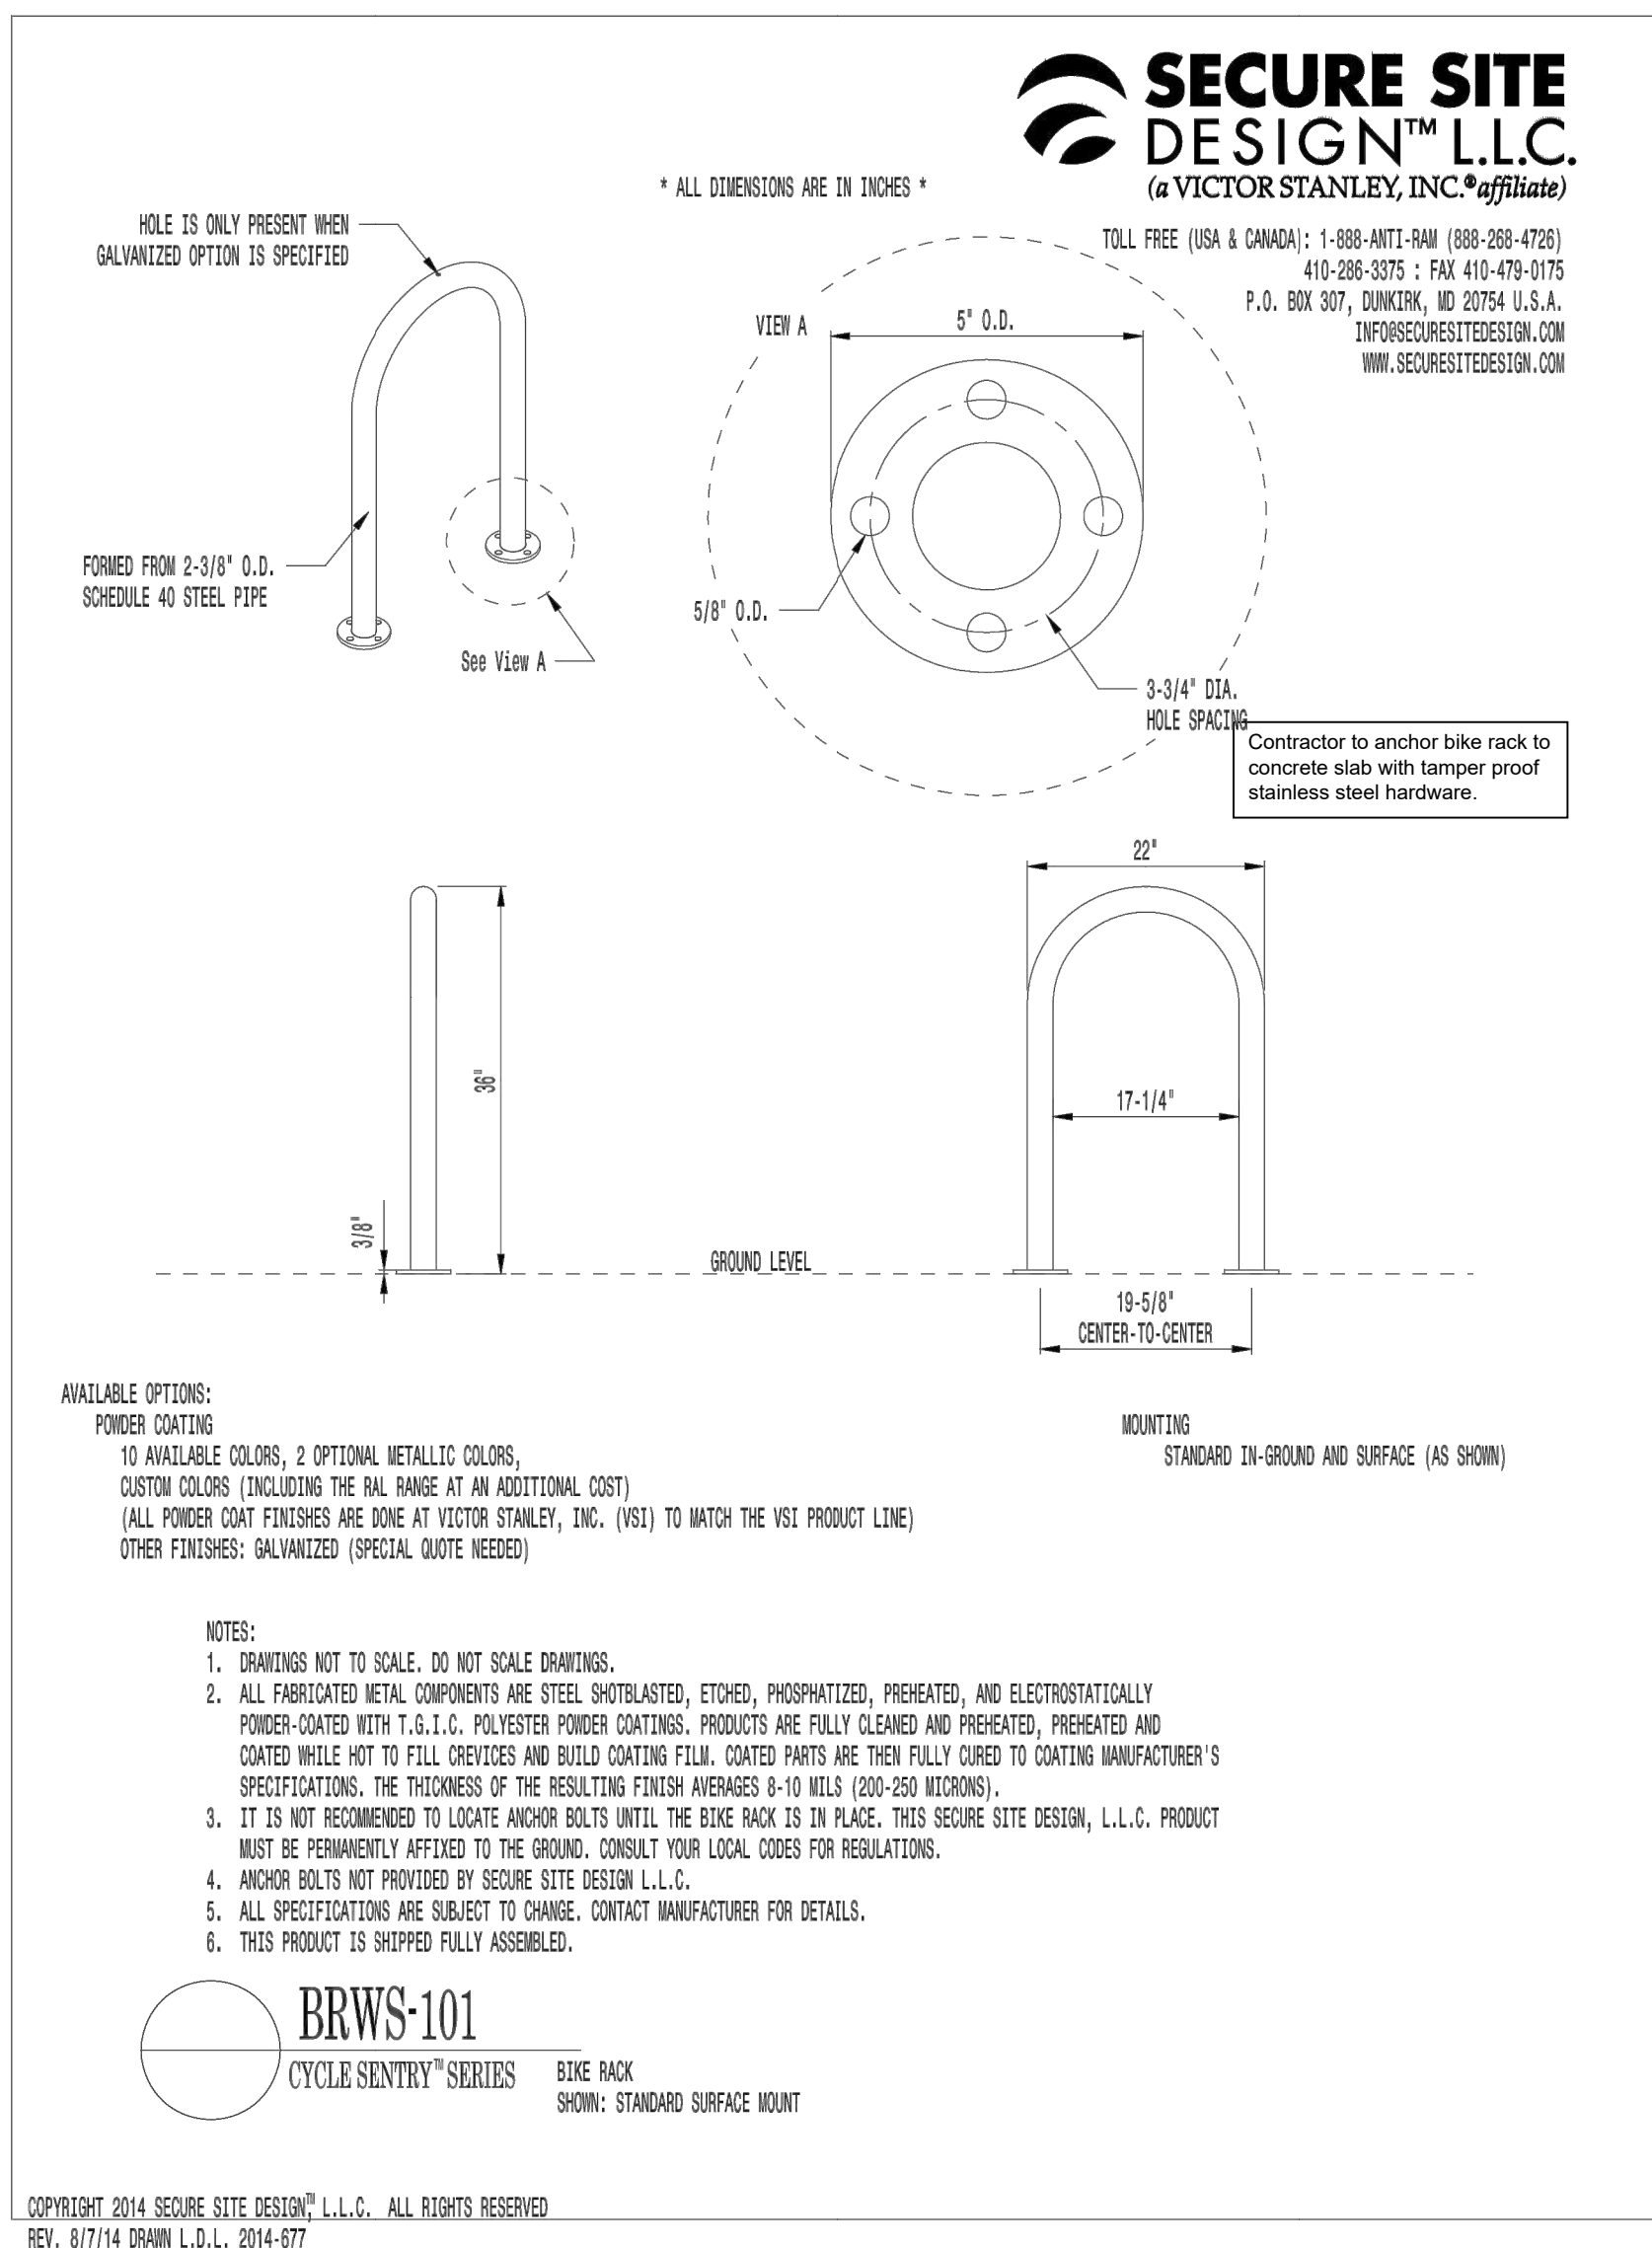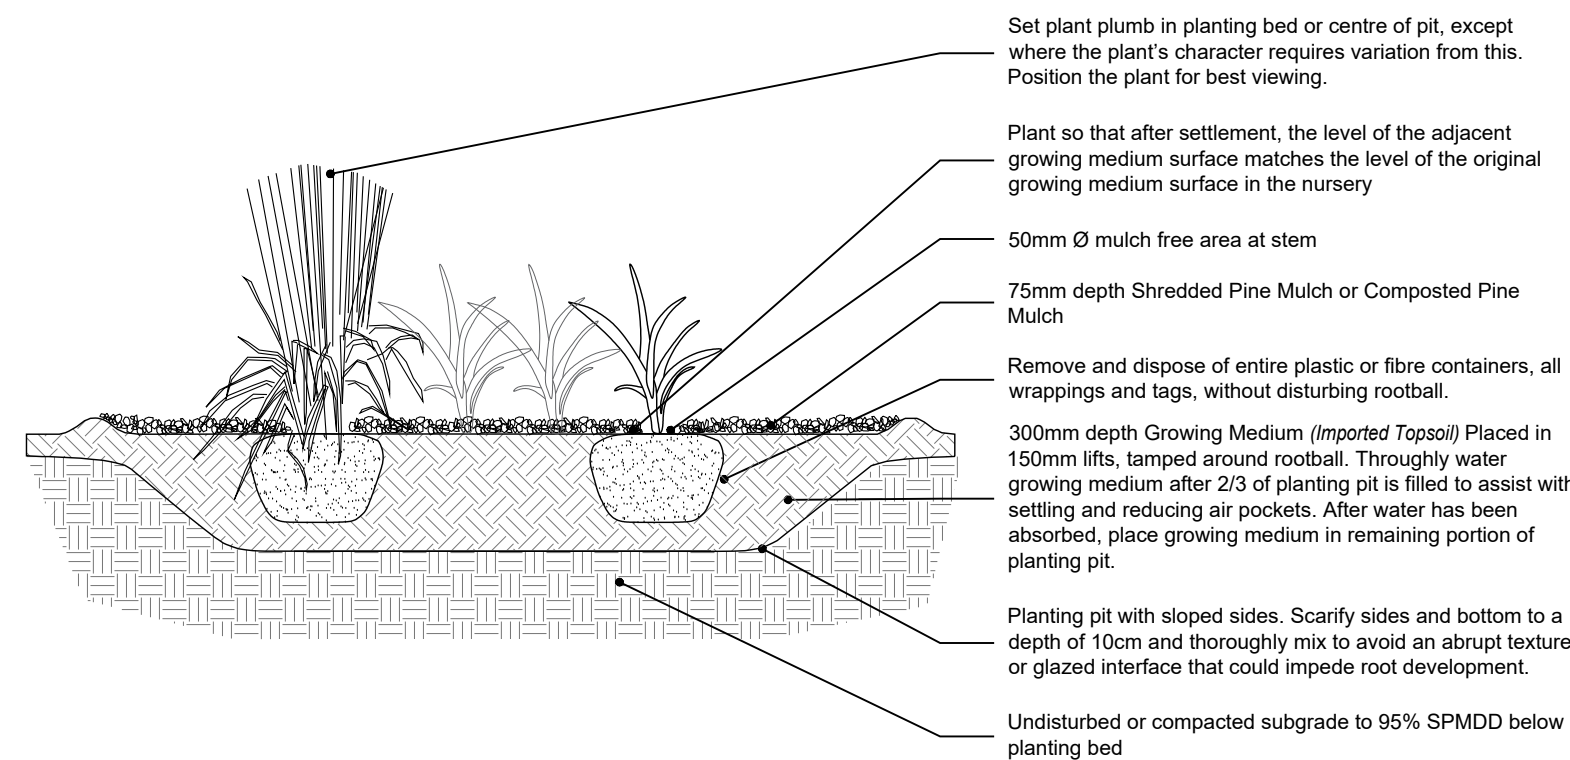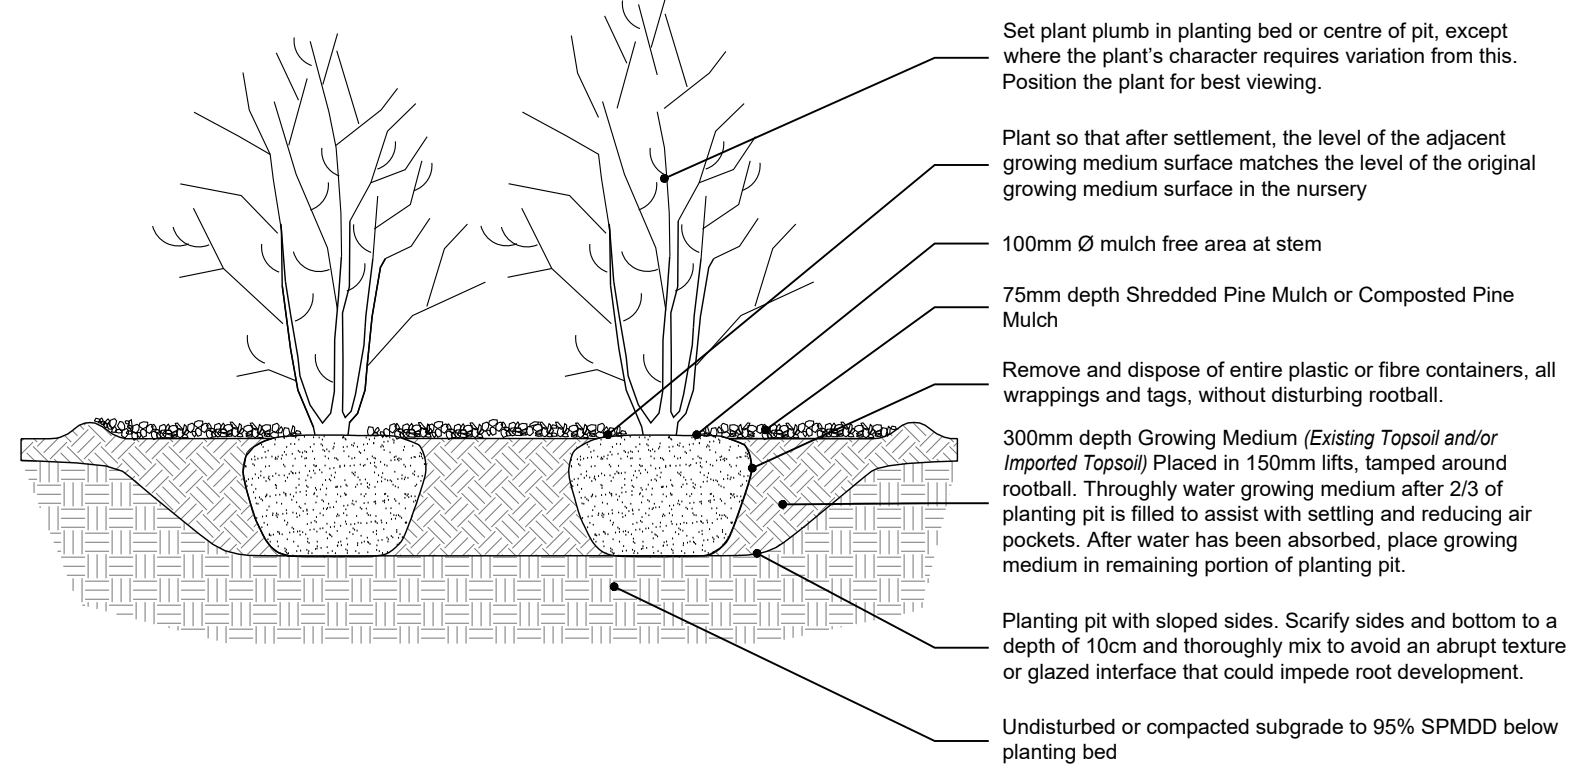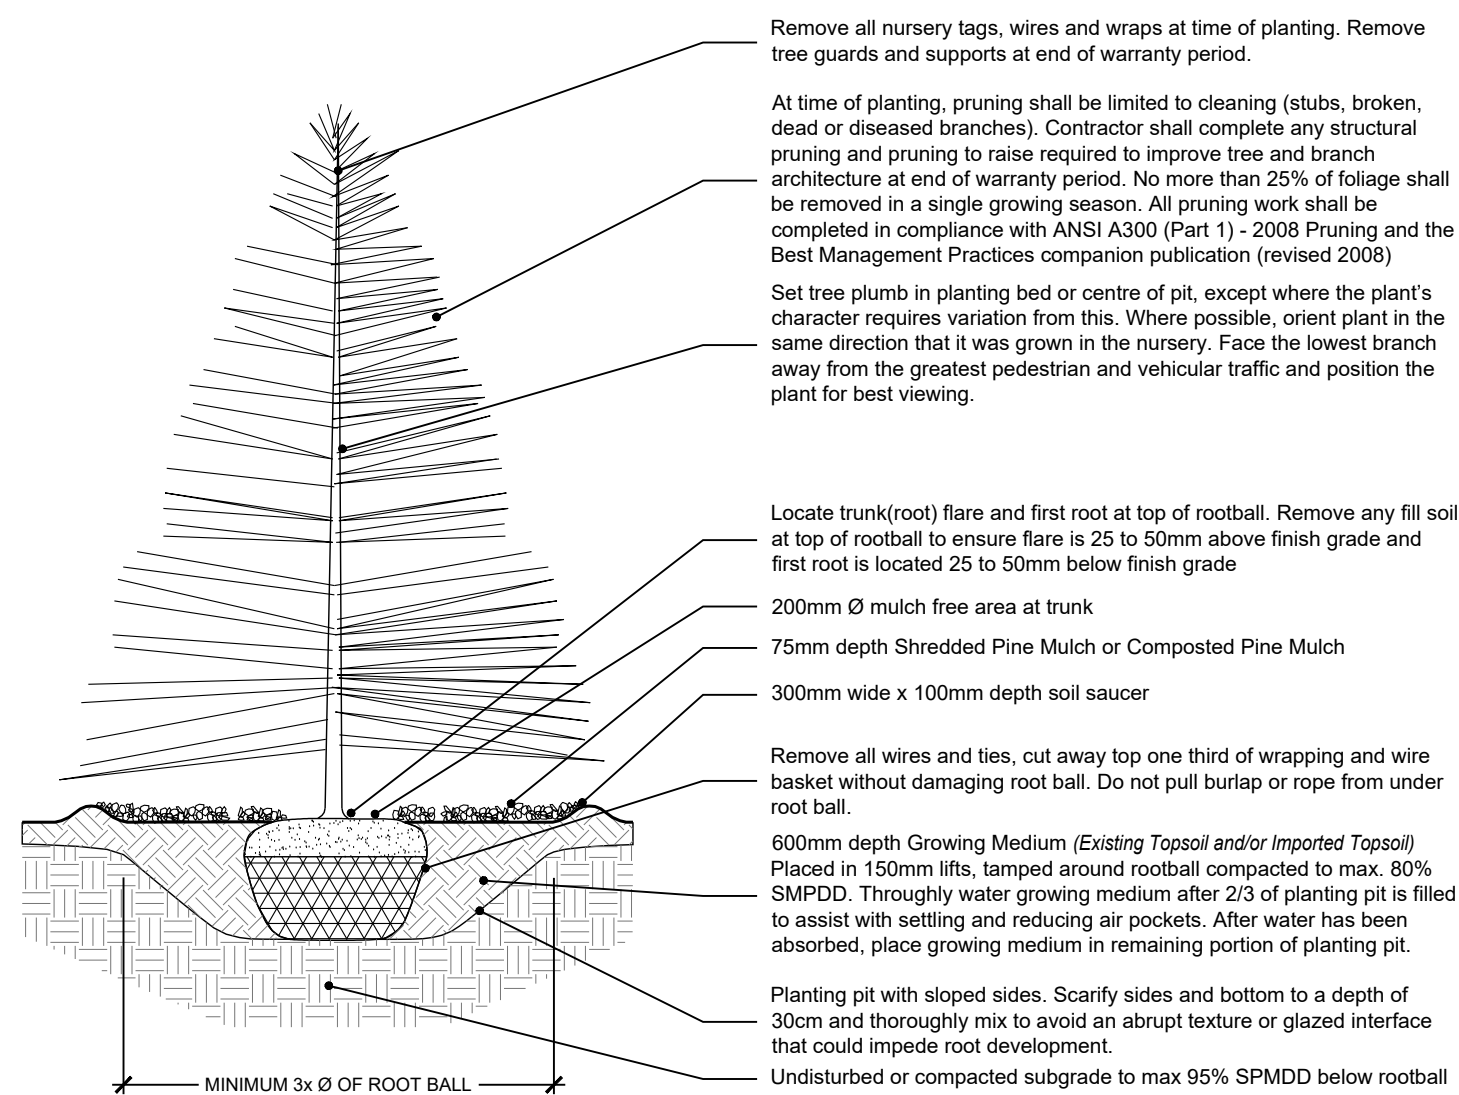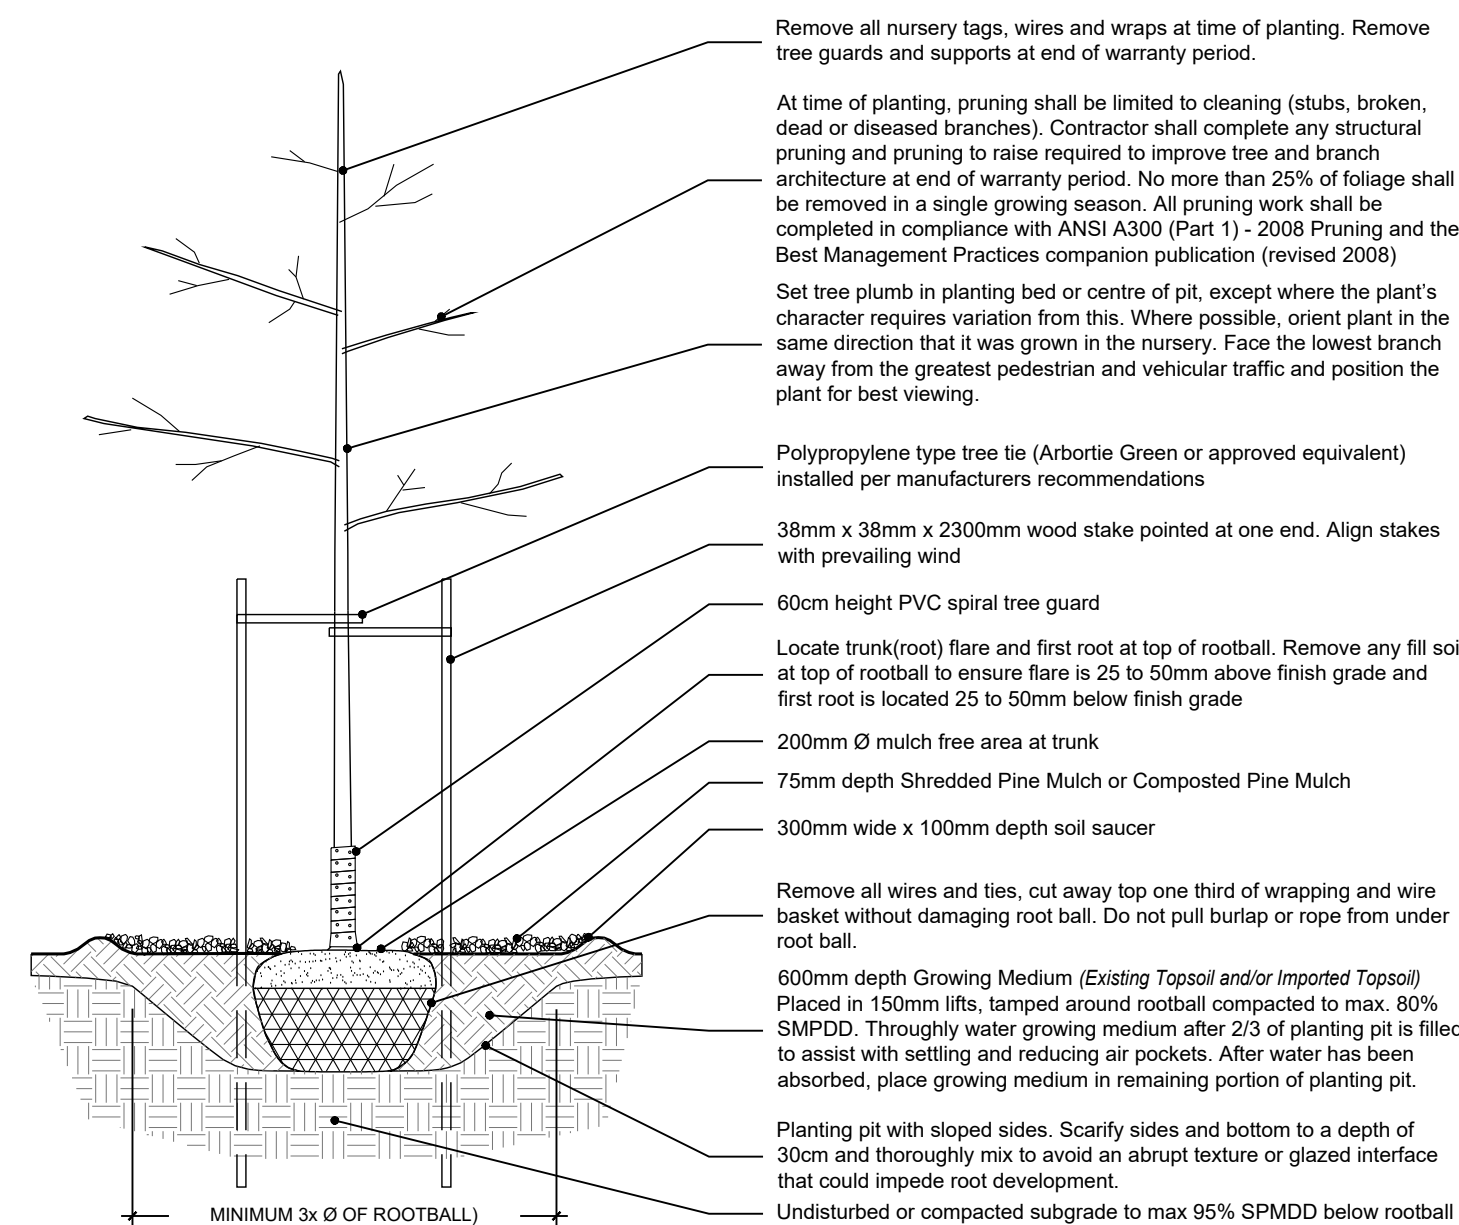

2	ISSUED FOR COORDINATION	JD	19 MAR-24
1	ISSUED FOR COORDINATION	EE	13 FEB-23
0	ISSUED FOR REVIEW	EE	27 JAN-23
No.	Description	By	Date

ABOUT & ASSOCIATES INC.
Consulting Arborists • Ecologists • Landscape Architects
3-5 Edinburgh Rd S., Guelph, Ontario, N1H 5N8, 519.822.6839, www.aboutdclg.com

Title:	
LANDSCAPE DETAILS	
Project:	
582 ESSA ROAD CITY OF BARRIE KHALSA DESIGN	
Date: MARCH 2024	Designer: JGL
Project: AA22-266A	Drawn: JGL/EE
Scale: N/A	Checked: EE

**NOT FOR
CONSTRUCTION**

Drawing No: **LP2**