




1 WASTE REMOVAL PLAN - EAST WING
A103 1:100

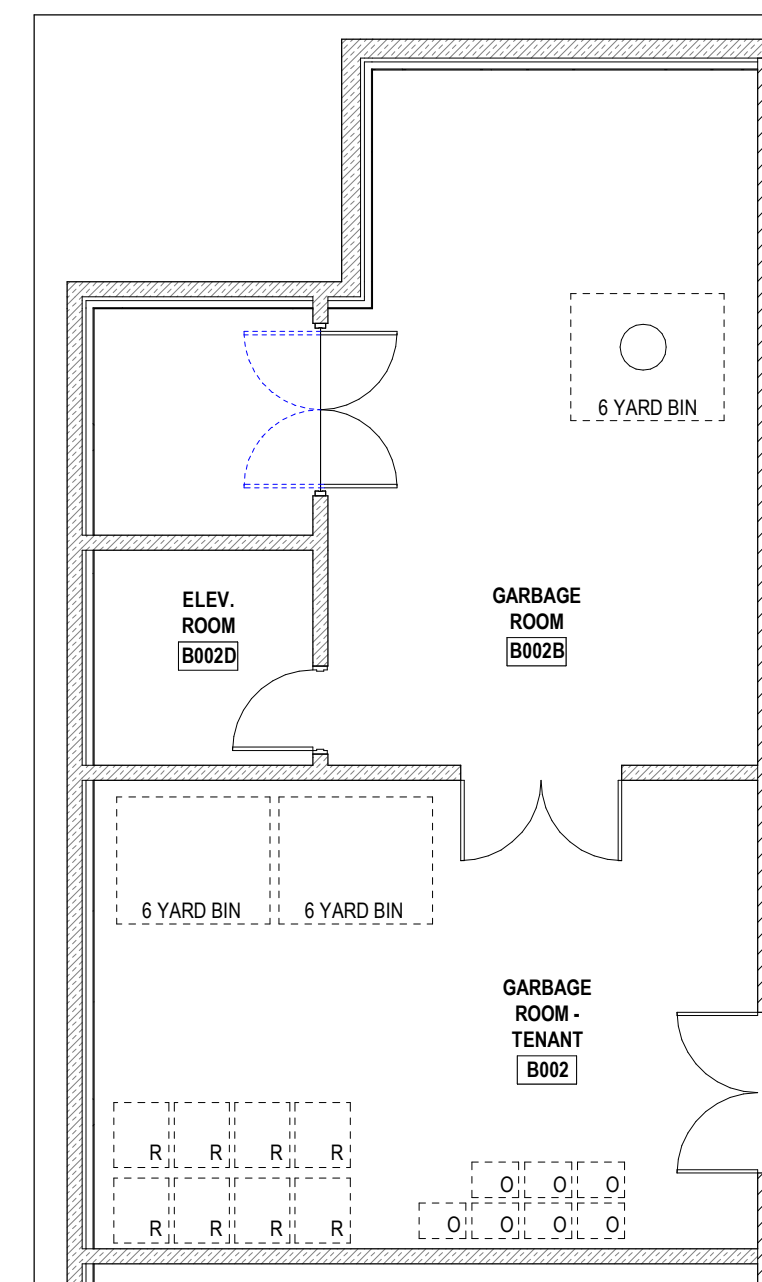

2 GARBAGE ROOM LAYOUT - EAST WING
A103 1:100

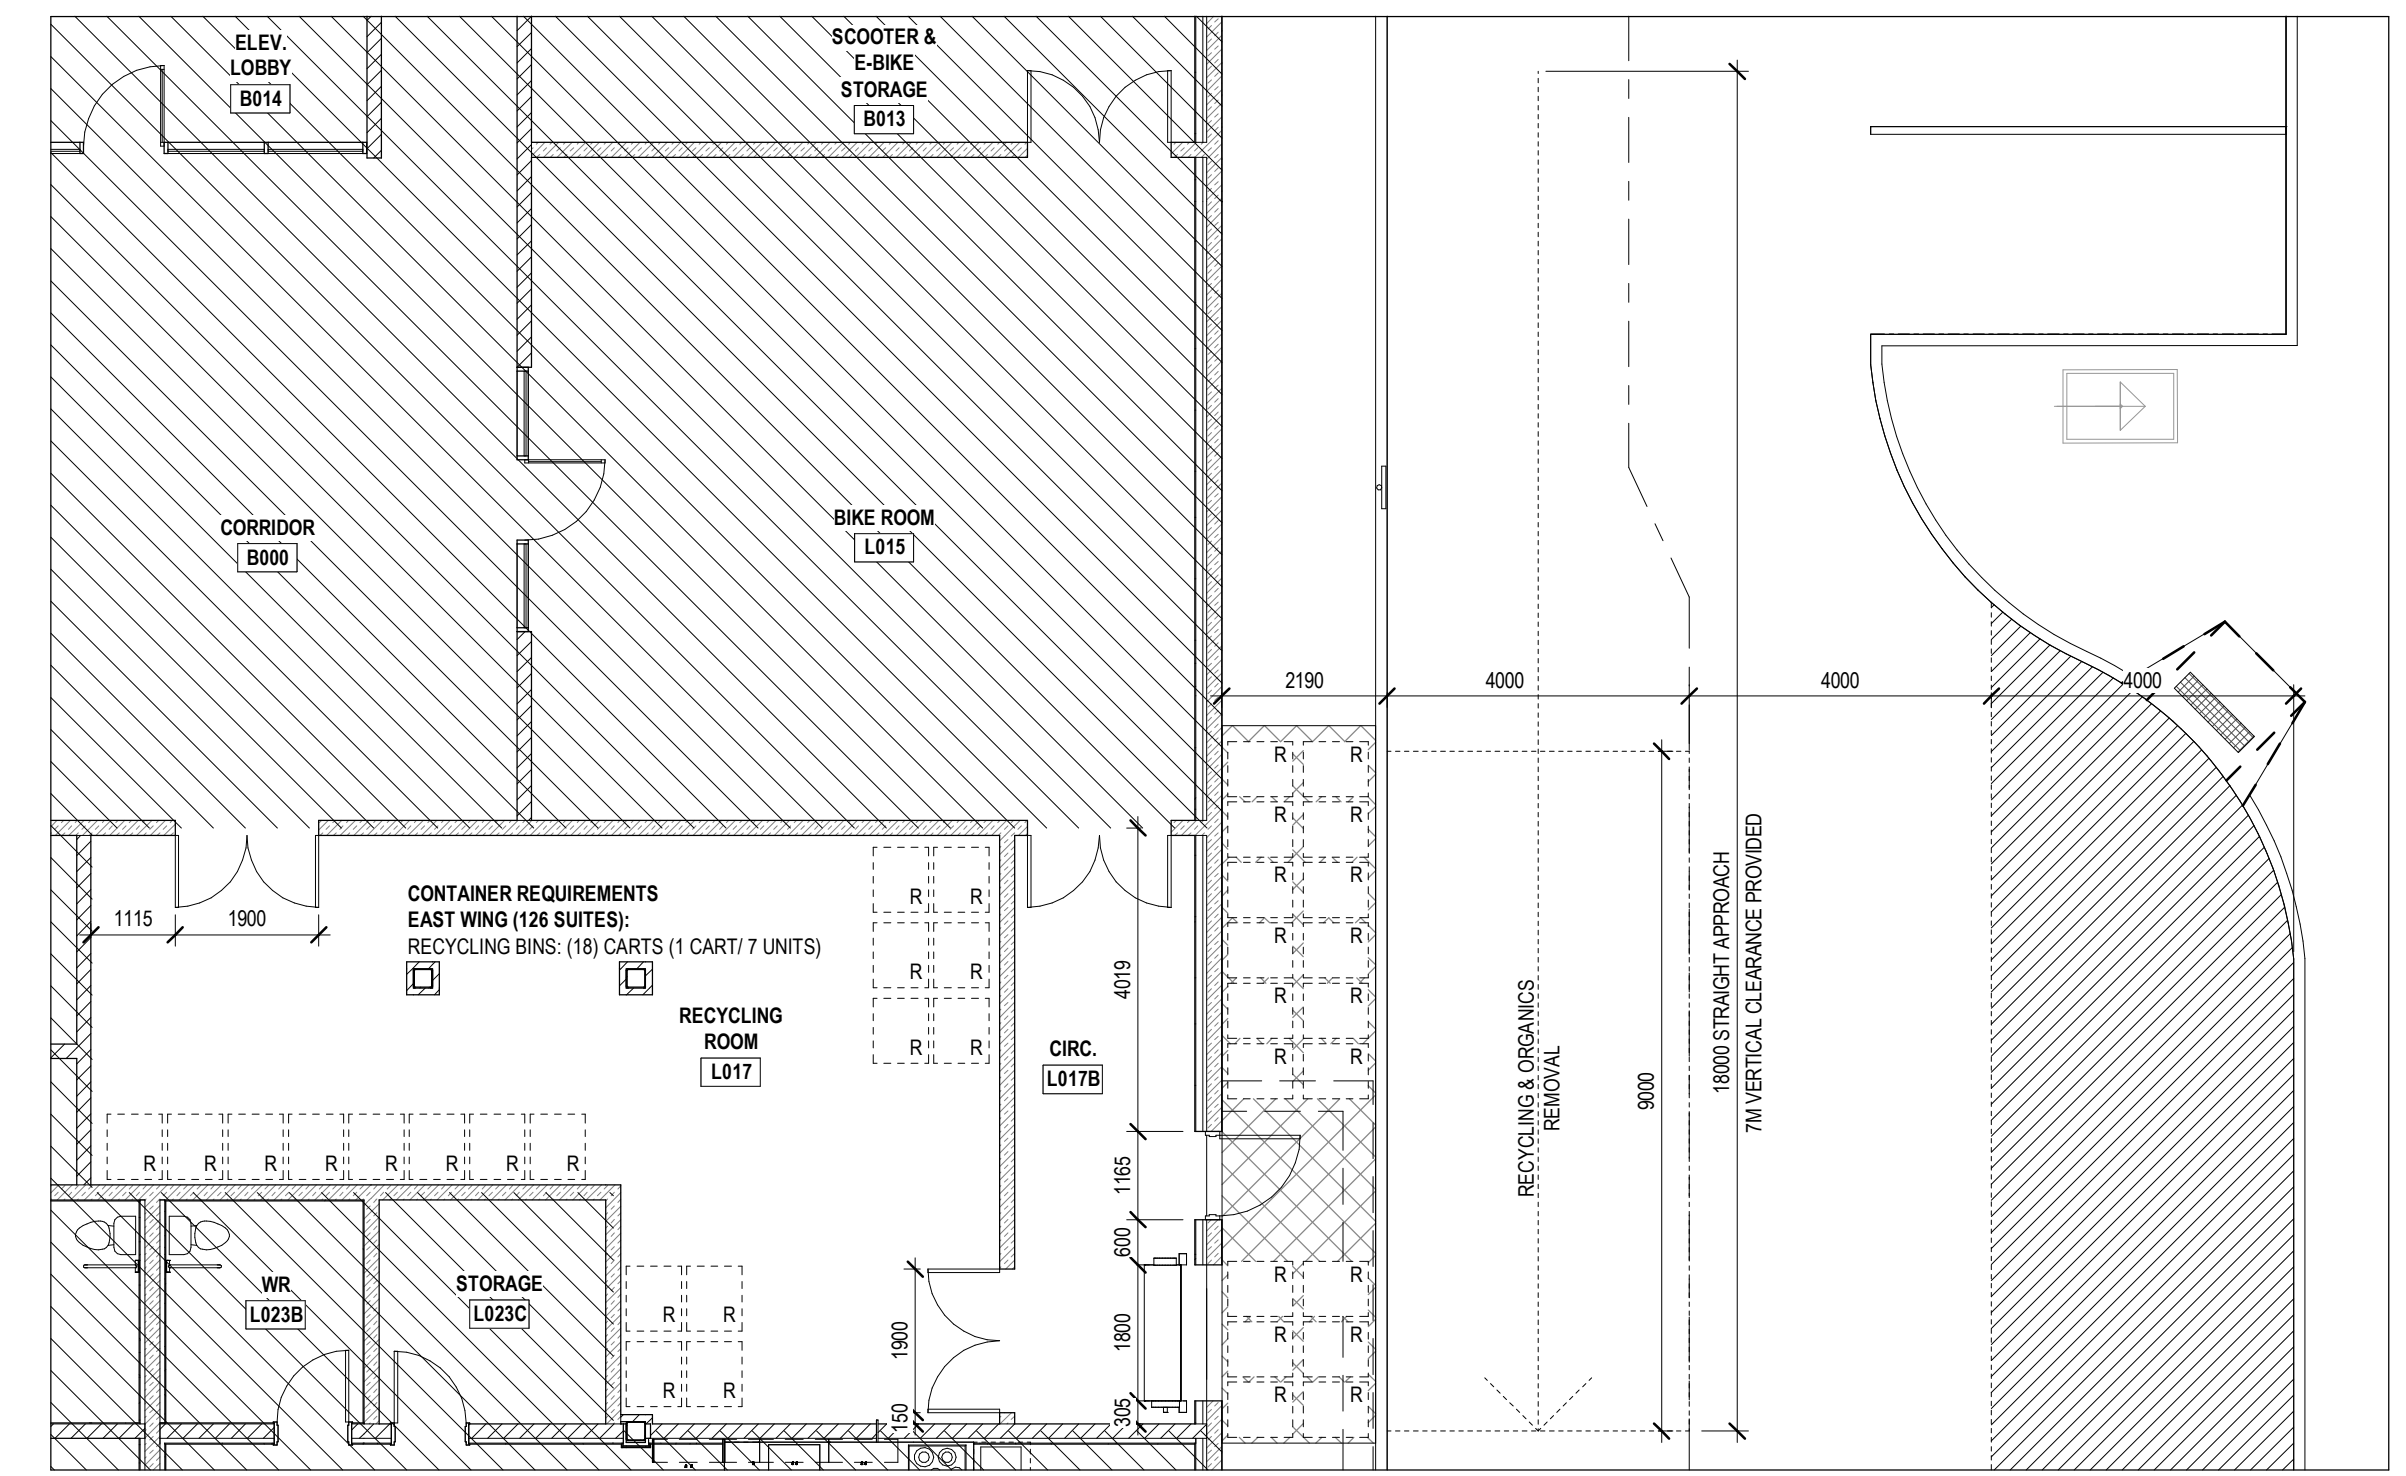

3 RECYCLING ROOM LAYOUT - EAST WING
A103 1:100

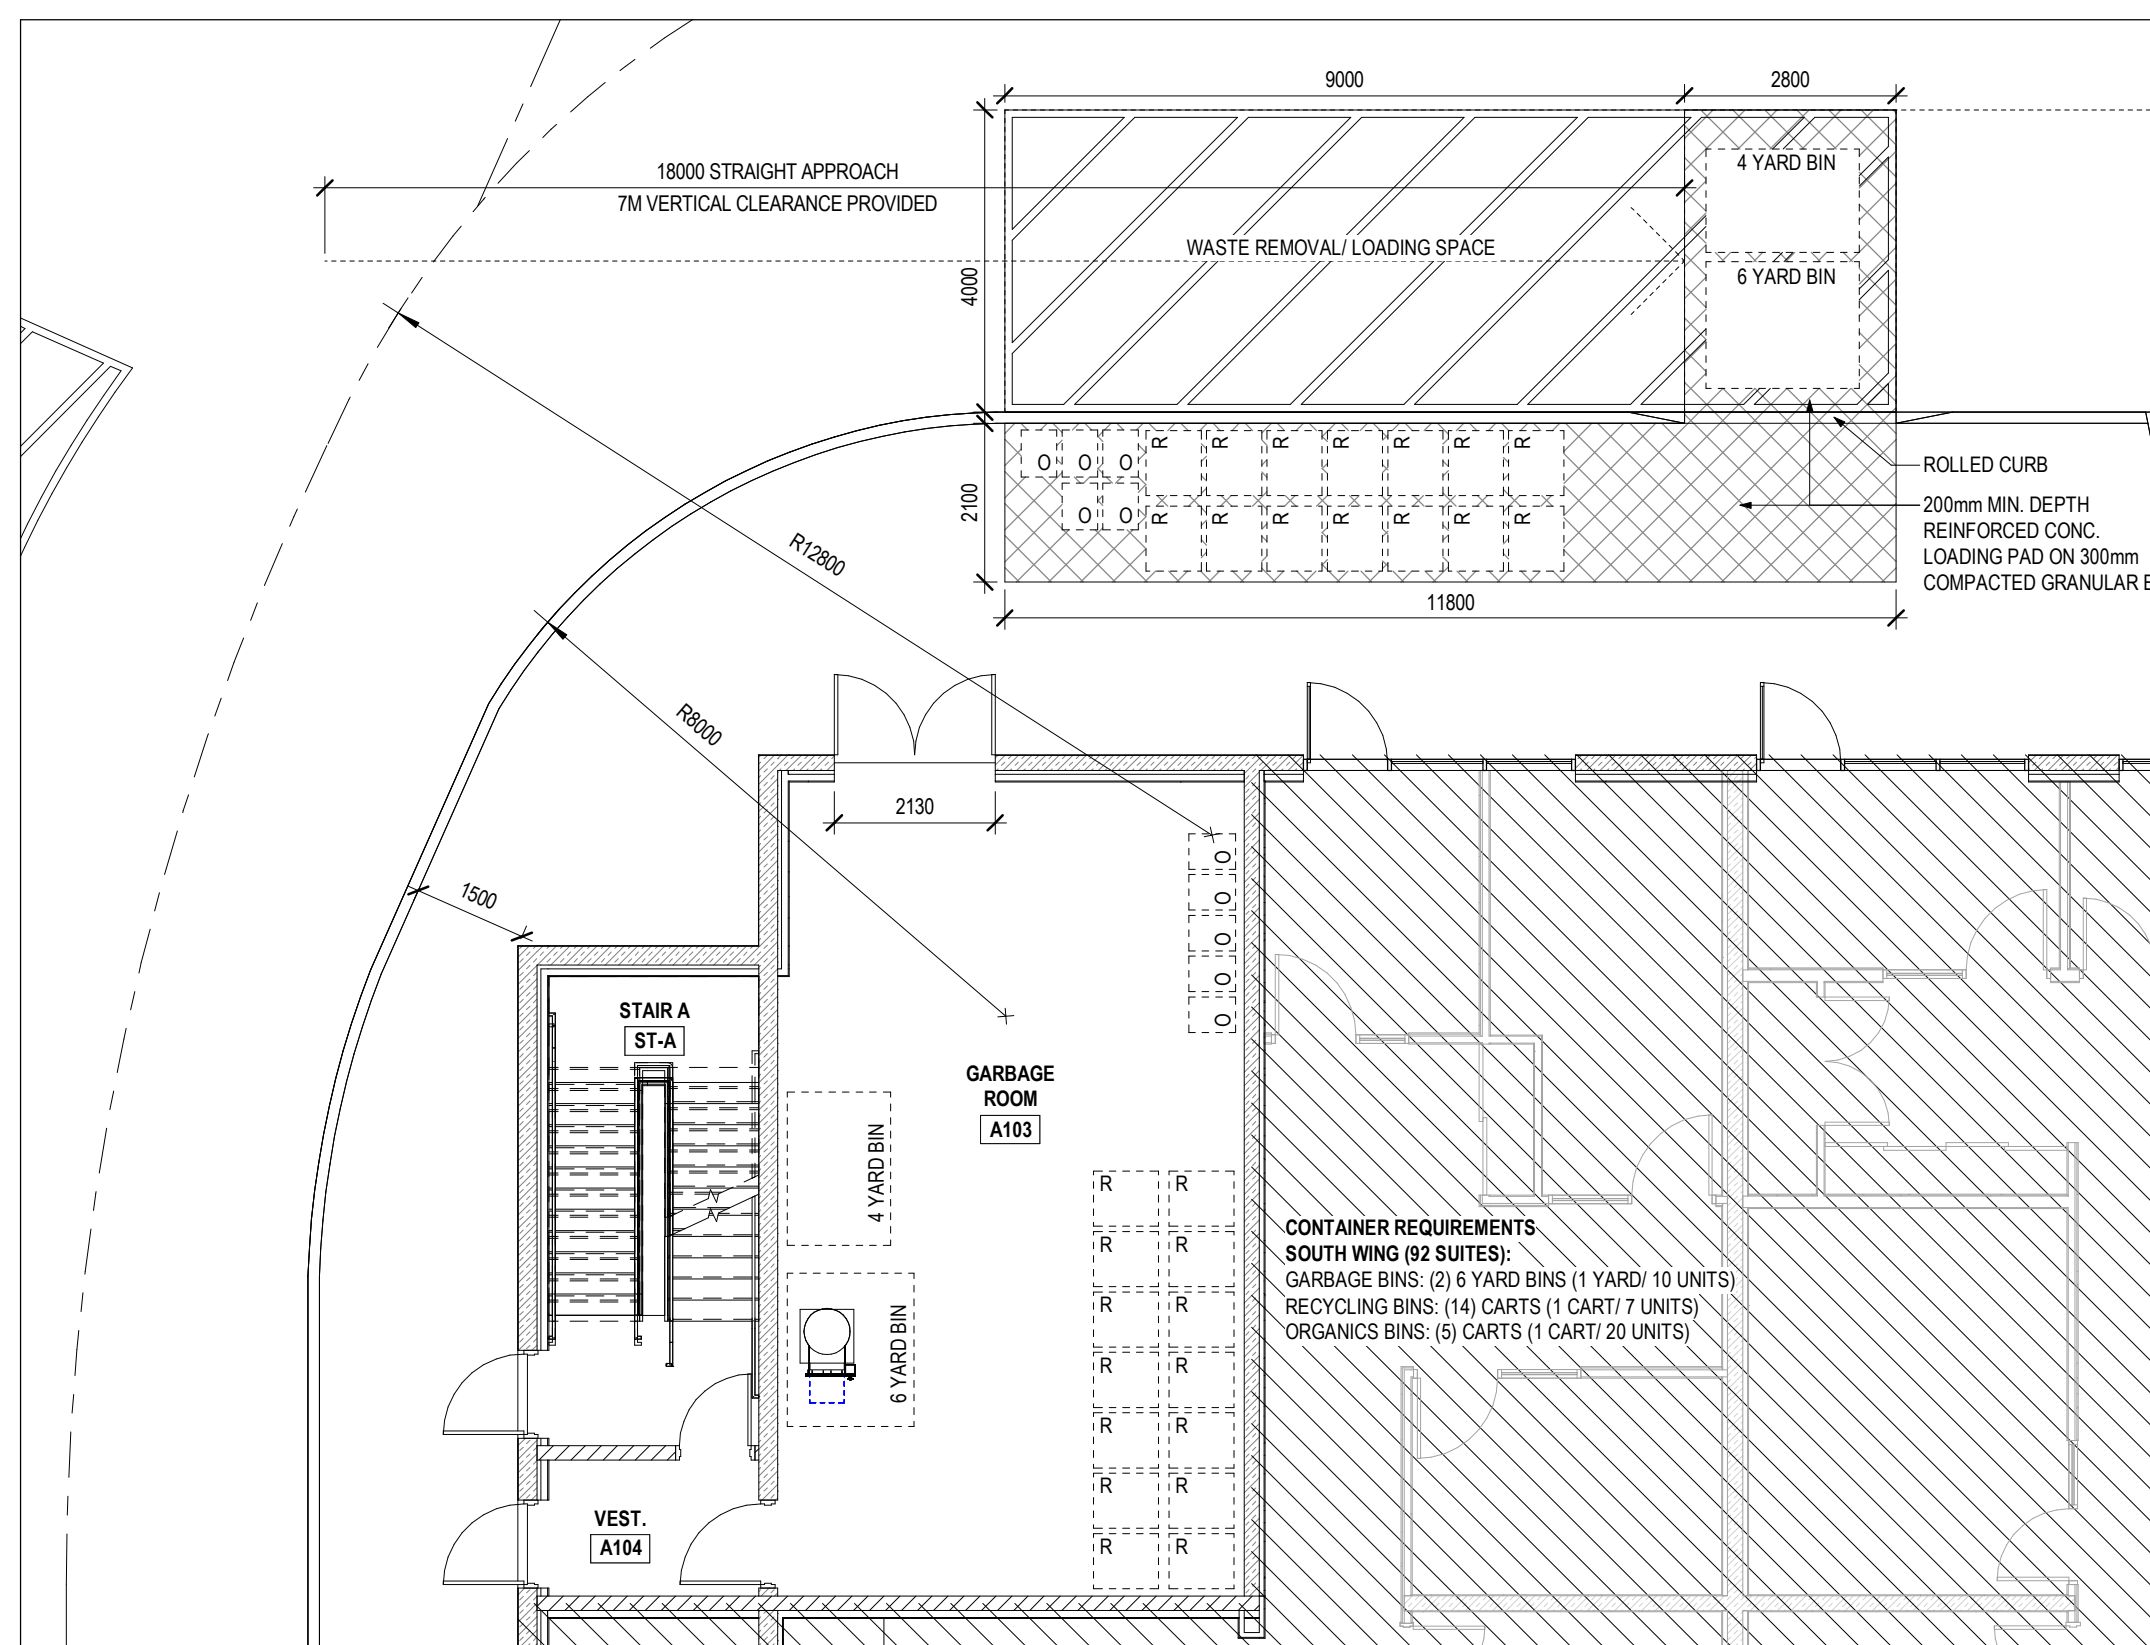

4 WASTE REMOVAL PLAN - SOUTH WING
A103 1:100

No.	REVISION	DATE
2.	SPA 2ND RESUBMISSION	SEPT 12, 2024
1.	SPA RESUBMISSION	JULY 04, 2024

REVISIONS
ALL DIMENSIONS TO BE CHECKED AND VERIFIED ON SITE. DISCREPANCIES TO BE REPORTED TO THE ARCHITECT. LATEST APPROVED STAMPED DRAWINGS ONLY TO BE USED FOR CONSTRUCTION.

MCLARCHITECTS
MCKNIGHT CHARRON LIMITED

48 ALLIANCE BLVD., UNIT 110
BARRIE, ONTARIO, L4M 5K3
WWW.MCLARCHITECTS.CA
T: 705 722 8739
F: 705 726 5418

DRAWING TITLE:
WASTE REMOVAL PLANS

PROJECT NAME:
COUNTY OF SIMCOE AFFORDABLE
HOUSING DEVELOPMENT - BARRIE

20 ROSE STREET, BARRIE, ON

DATE: SEPTEMBER 12, 2024
DRAWN BY: KC
SCALE: 1:100
SHEET #
A103