


EGEND

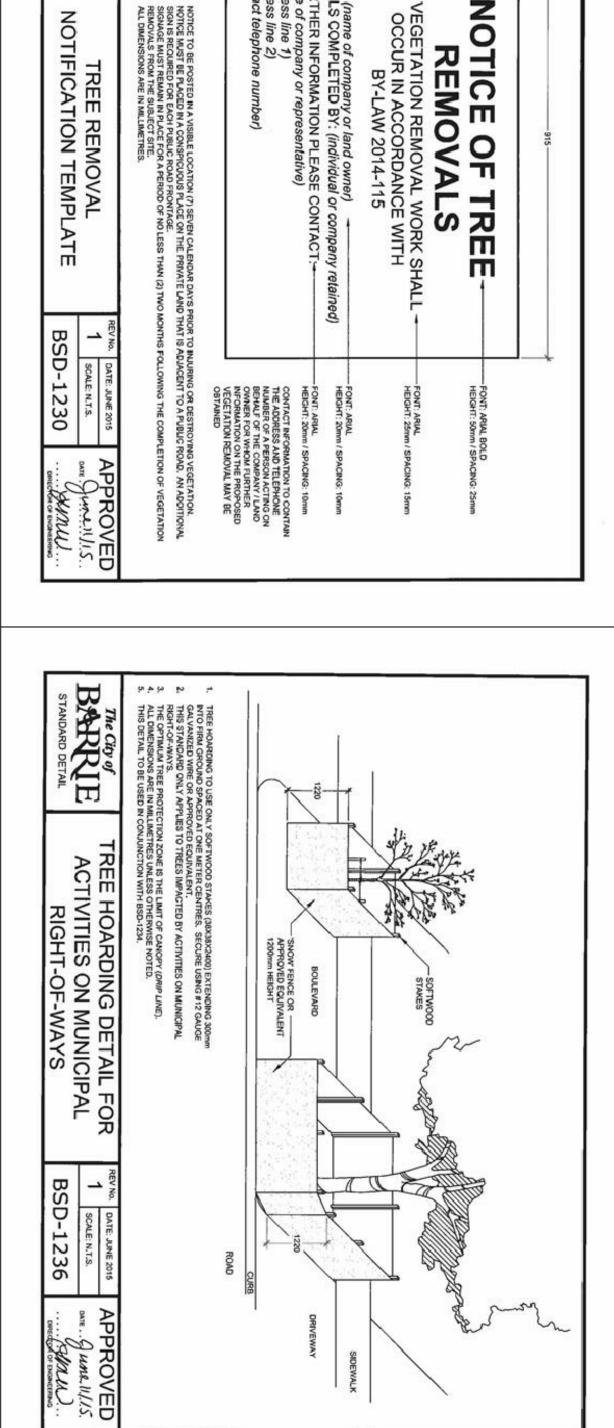

REMOVALS

ALL VEGETATION REMOVAL WORK SHALL OCCUR IN ACCORDANCE WITH BY-LAW 2014-115

FONT: ARIAL HEIGHT: 25m

NOTICE OF

TREE


BSD-1231

BARRIE

STANDARD DETAIL

TREE REMOVAL NOTIFICATION TEMPLATE

BSD-1230

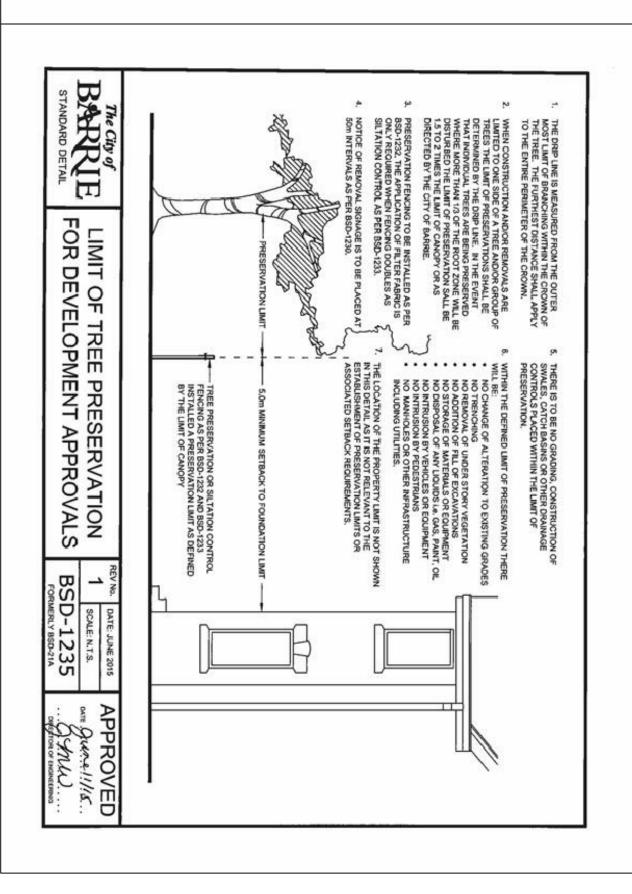

PART OF E

BARRIE &

0

COUNTY OF

SIMCOE

<u>N</u>0


lssue/Revisions


Report Submission


6 Dec. '22

B By

Date

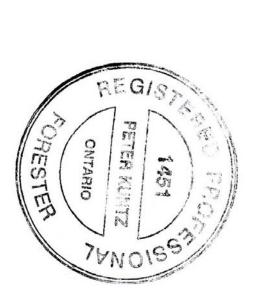

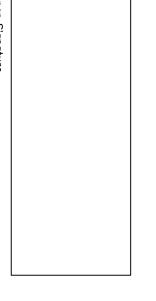

 

Preservation of the remaining trees will be possible with appropriate tree protection measures. Tree protection measures must be implemented prior to construction. The removal of ten (10) trees and one (1) polygon will be required to accommodate the proposed development. Tree Inventory Refer to Table 1 for complete tree inventory information. All tree resources 10 cm in diameter and larger located on and within 6 metres of the subject property and trees of all sizes within the road right-of-way and on neighbouring properties were included in the inventory. Tree Removals

Richmond Hill, ON L4E 4X5 Property 4 Dairy Avenue Barrie, ON 340 and 334

Ardagh Road

Client

KUNTZ FORESTRY CONSULTING Inc.

PO Box 1267 Lakeshore W PO
146 Lakeshore Road West
Oakville ON L6K 0B3
289.837.1871
www.kuntzforestry.ca
consult@kuntzforestry.ca

Eugene Sturino

Standard Tree Inventory and Preservation Plan Details and Drawings

Date Project Scale P3539 Ω December 2022 Figure

N N