

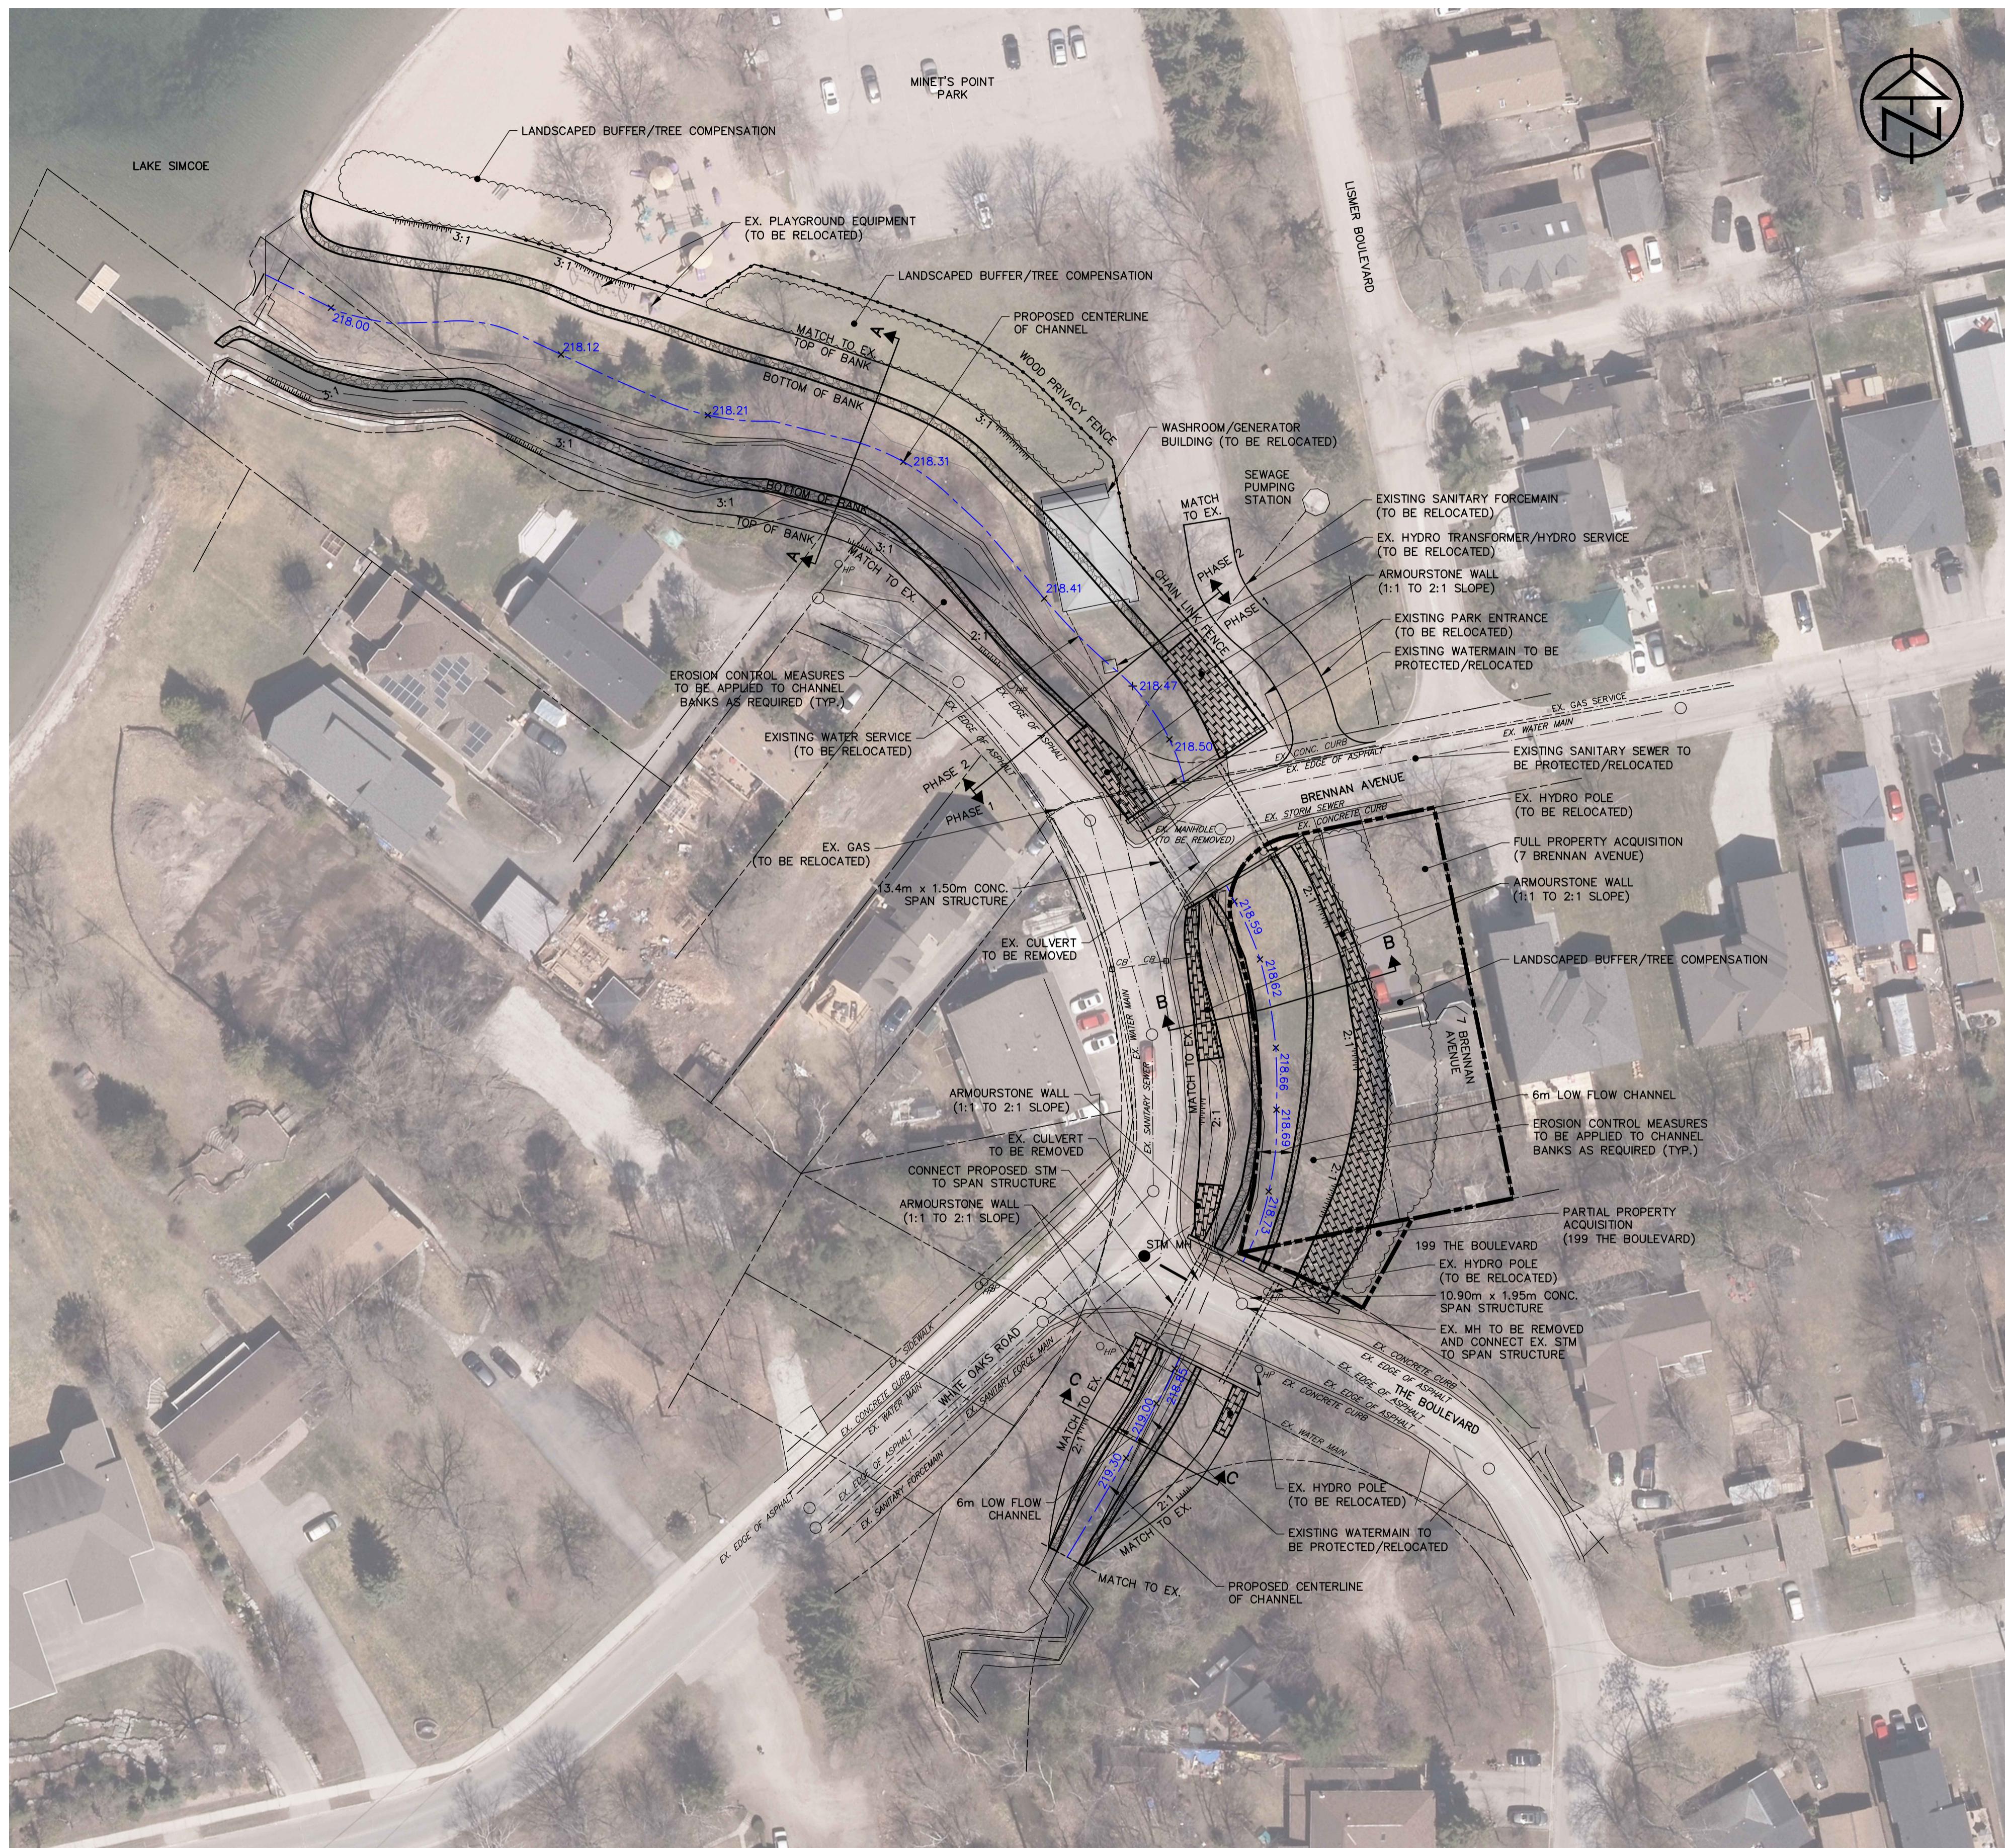
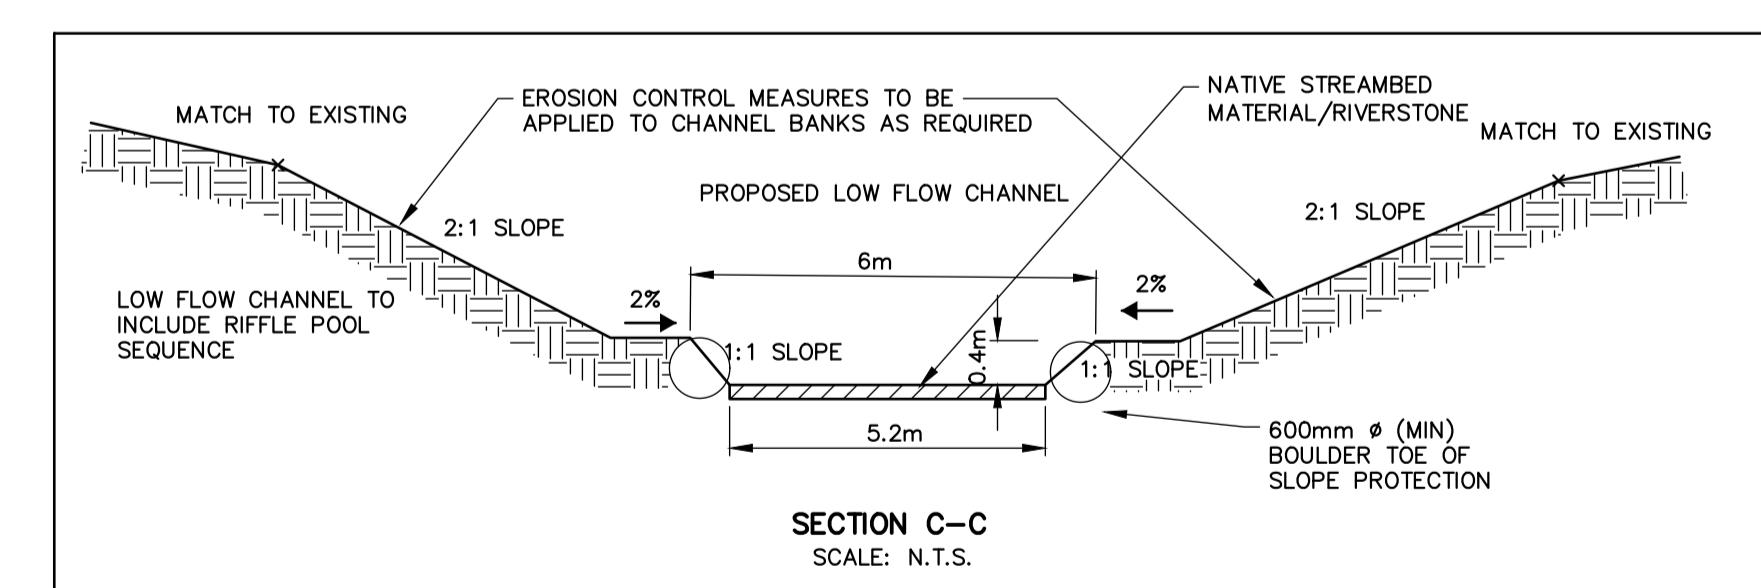


Appendix K: Preferred Solution – Conceptual Design

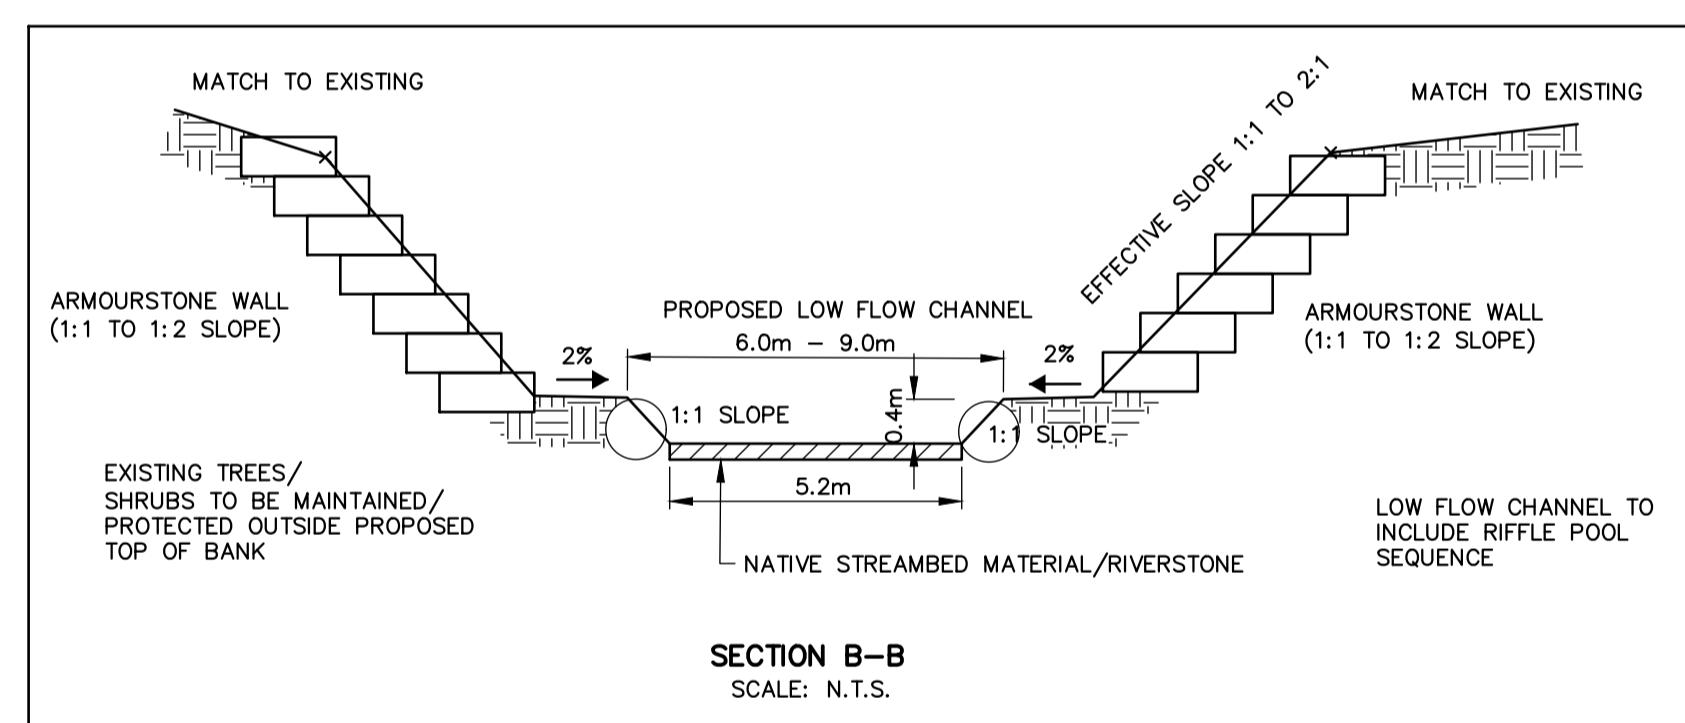

KEY PLAN

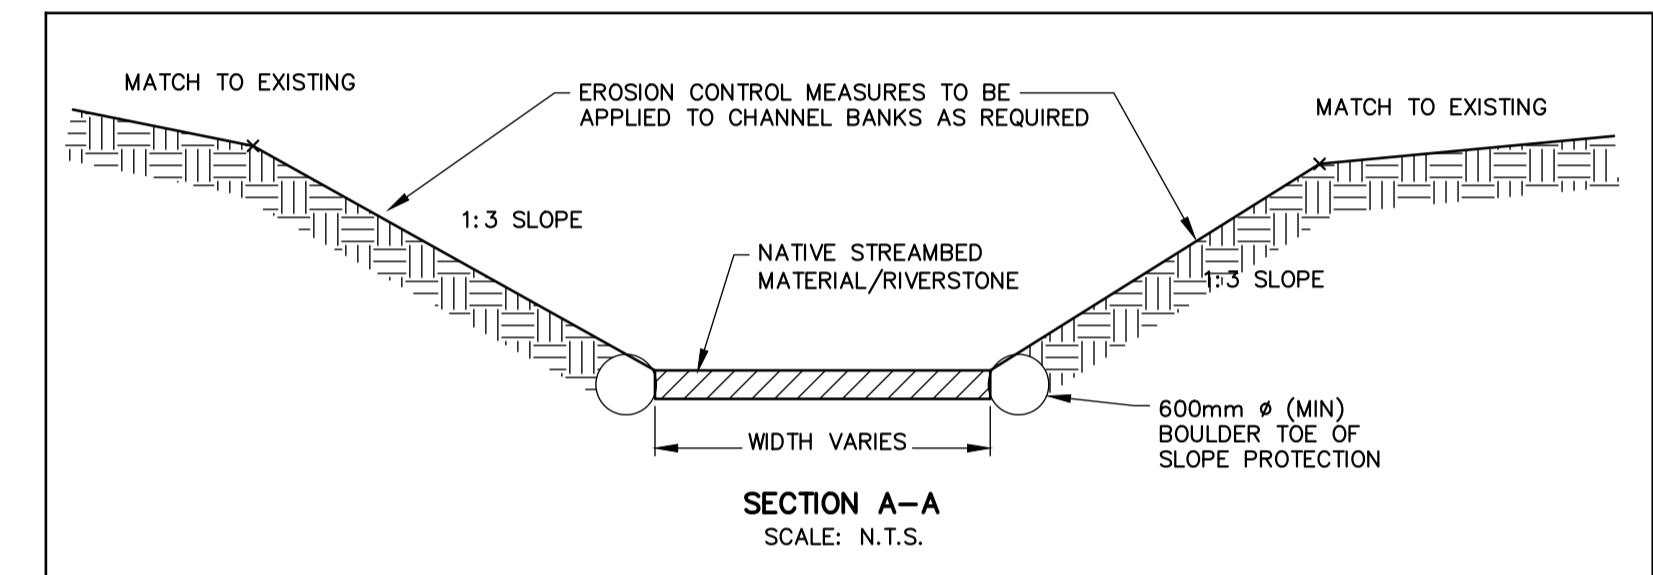

LEGEND

----- EX. PROPERTY LINE
— 250.00 STUDY AREA
— EX CONTOUR
 TOE-PROTECTION