


**Appendix N:
Final Preferred Solutions
Conceptual Designs – Nelson
Drainage Area**

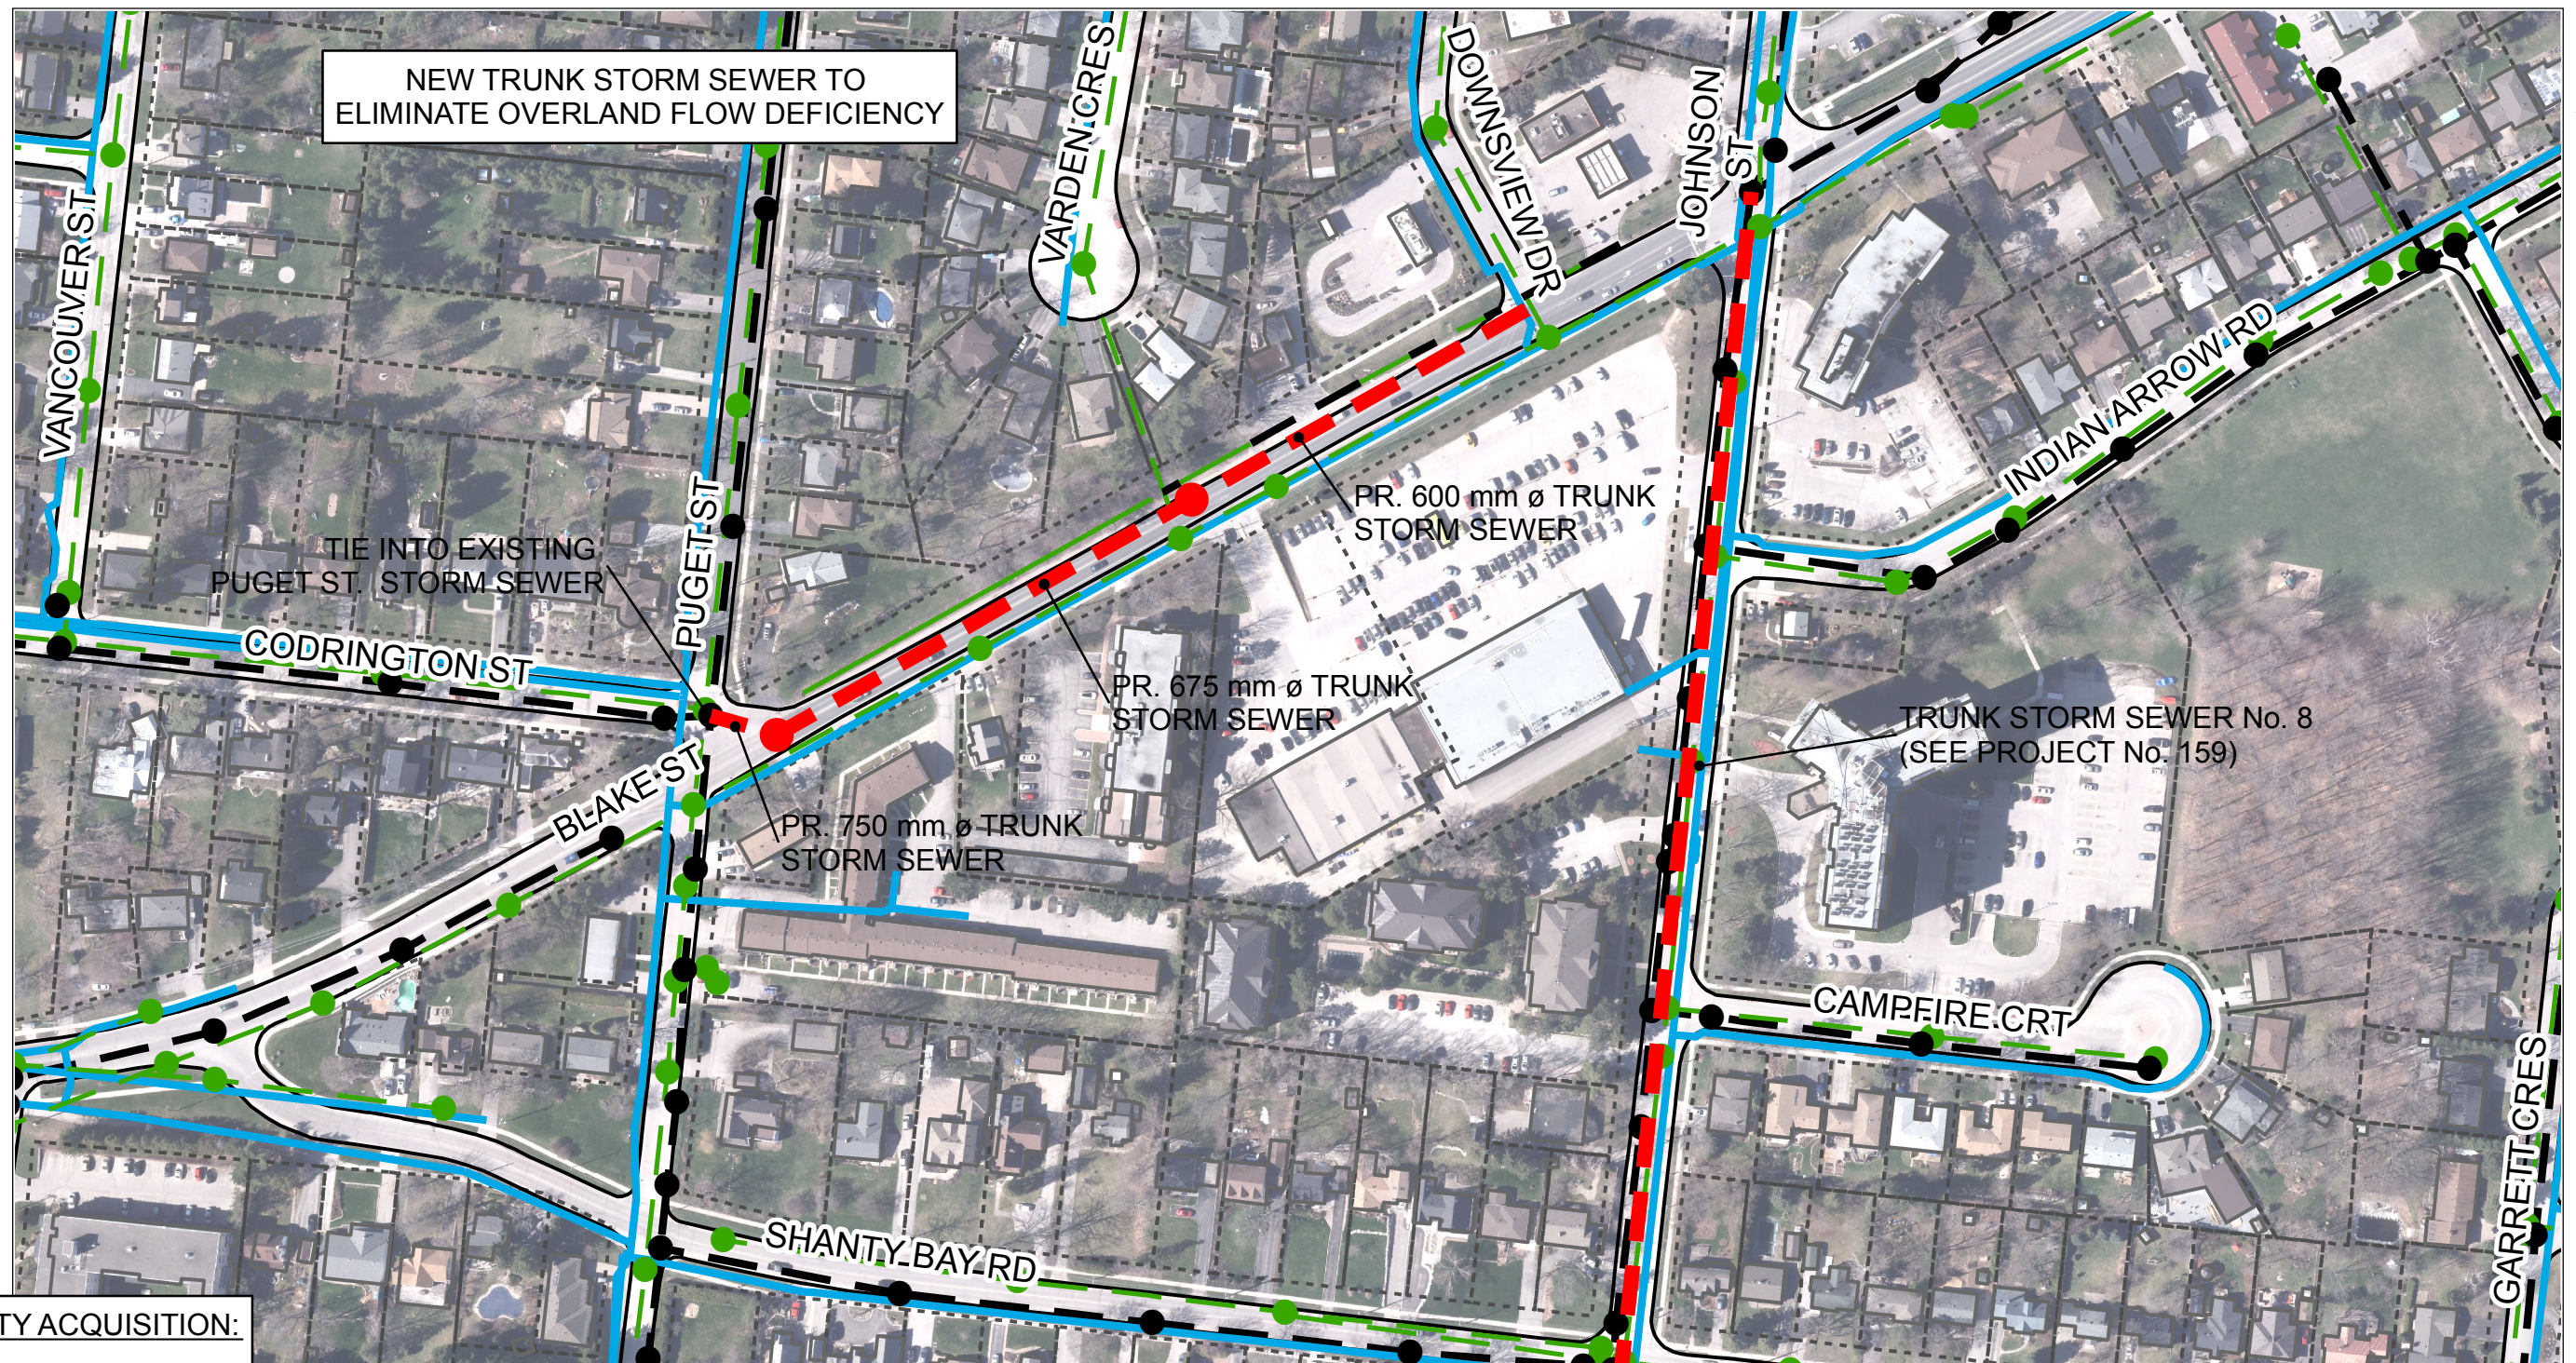

LEGEND

—	EX. WATERCOURSE	---	TRUNK STORM SEWER
●	EX. STORM MAINTENANCE HOLE	●	EX. SANITARY MAINTENANCE HOLE
---	EX. STORM SEWER	---	EX. SANITARY SEWER
	EX. PROPERTY LINE	---	EX. WATERMAIN
	PROPERTY ACQUISITION		

DRAINAGE MASTER PLAN FINAL PREFERRED ALTERNATIVE SOLUTION

PROJECT No.180
TRUNK STORM SEWER No. 12
NELSON DRAINAGE AREA
SCALE = 1:2,000

DATE: MARCH 2019