

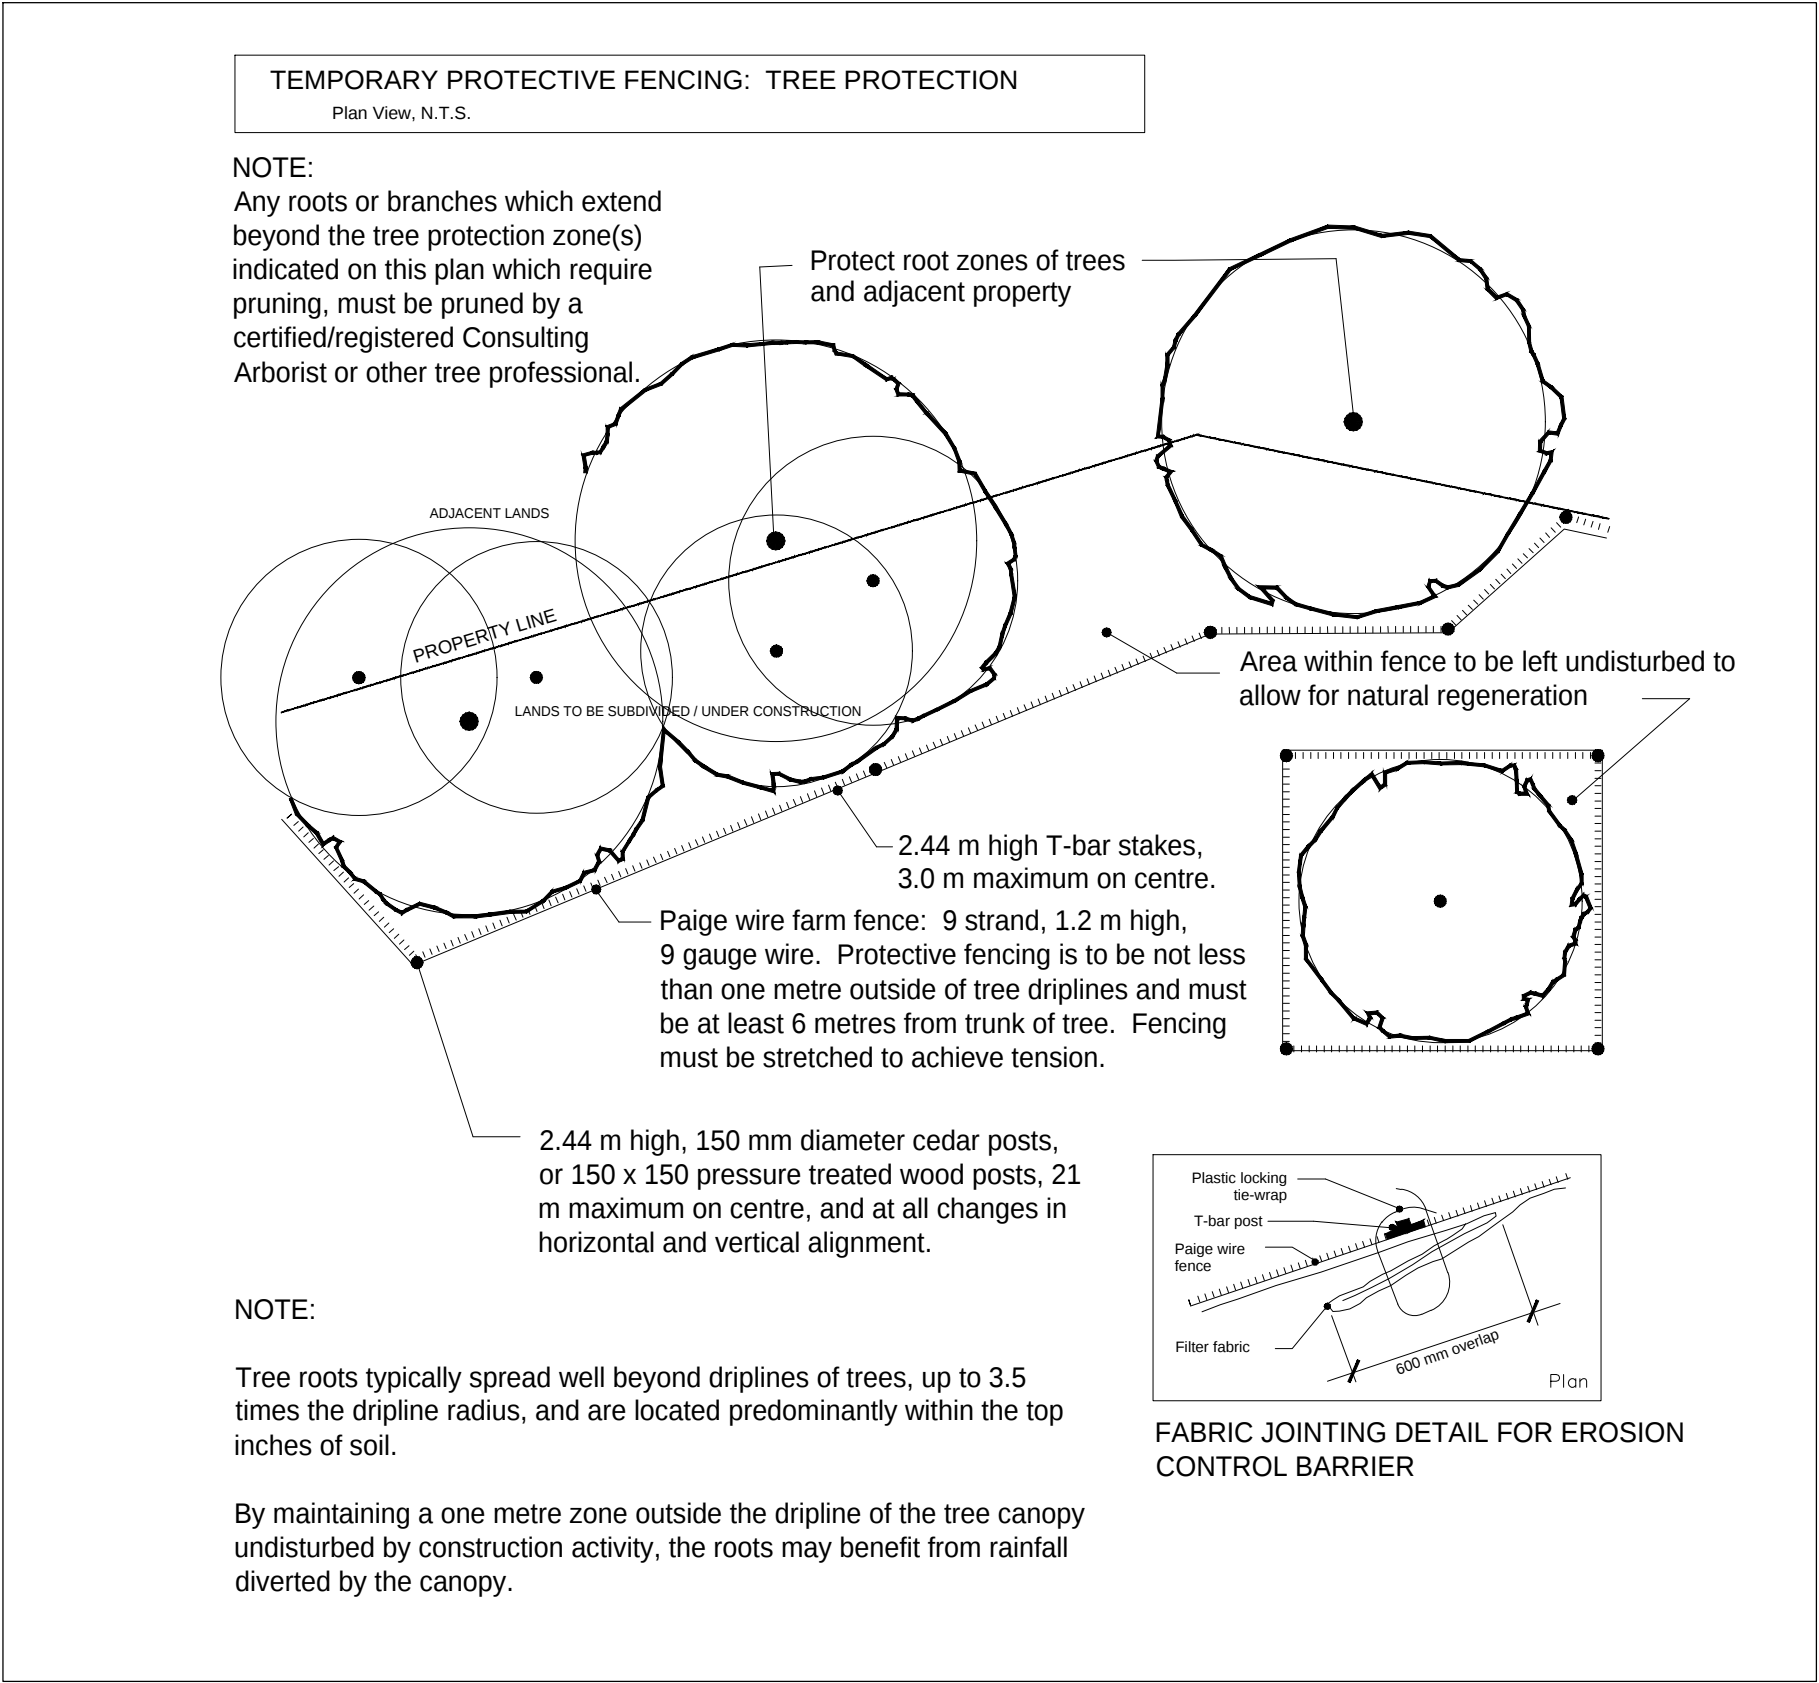


IMAGE OF TREE #12 SHOWING DECLINE AND DIEBACK IN CANOPY

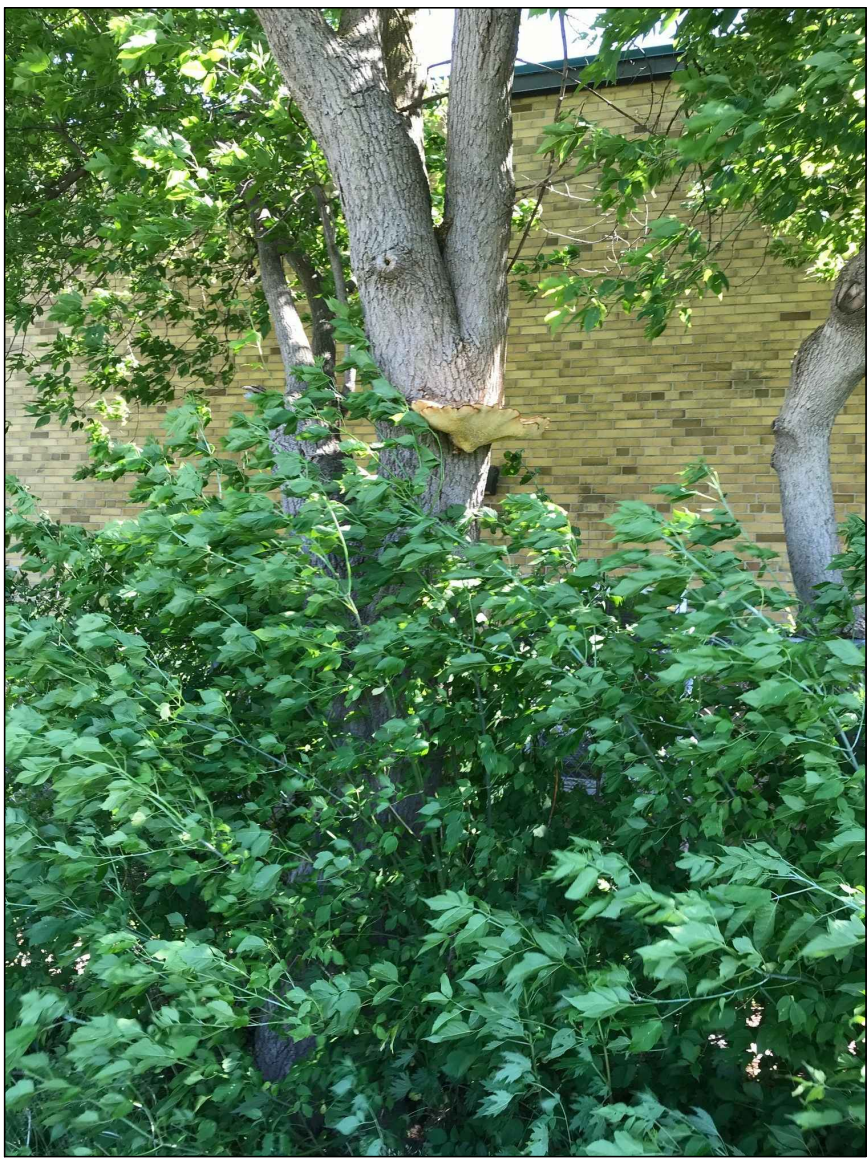


IMAGE OF TREE ALONG SOUTH FENCE LINE WITH SIGNS OF ROT ON TRUNK

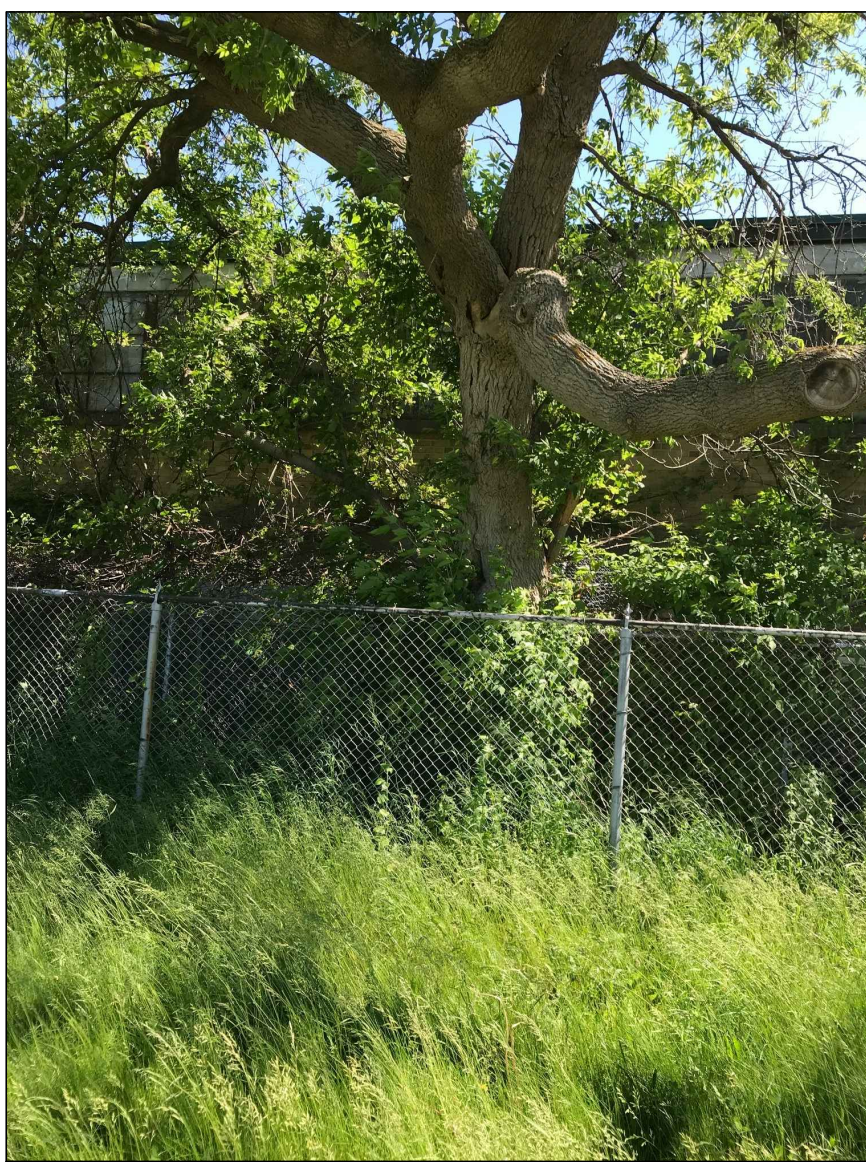


IMAGE OF TREE #18 SHOWING POOR STRUCTURE AND HAZARD BRANCH EXTENDING INTO SITE



IMAGE OF TREES ON OPPOSITE SIDE OF FENCE ALONG WALKWAY AND ADJACENT BUILDING




IMAGE OF TREES ON OPPOSITE SIDE OF FENCE ALONG WALKWAY AND ADJACENT BUILDING



IMAGE OF TREES ON OPPOSITE SIDE OF FENCE ALONG WALKWAY AND ADJACENT BUILDING



IMAGE OF TREES ON OPPOSITE SIDE OF FENCE ALONG WALKWAY AND ADJACENT BUILDING

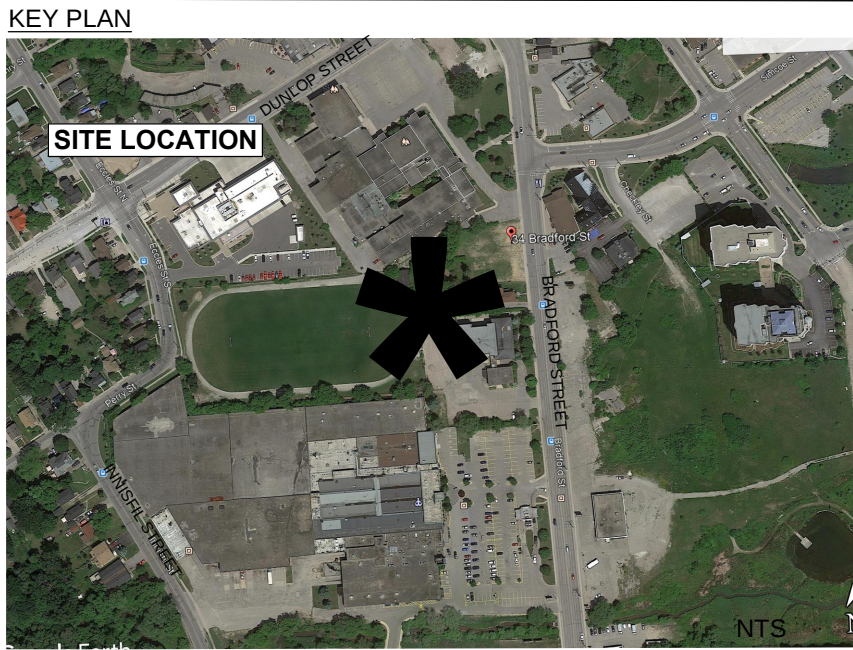

LEGEND:

EXISTING TREE TO REMAIN

X

TREE RECOMMENDED FOR REMOVAL

X*

SHARED TREE RECOMMENDED FOR REMOVAL; REQUIRES WRITTEN PERMISSION BY THE ADJACENT PROPERTY OWNER

- NOTES:
1.

NO STORAGE OF MATERIALS, EQUIPMENT OR SOIL SHALL OCCUR WITHIN THE DRIPLINE.
2.

ACCESS WITHIN THE DRIPLINE FOR CONSTRUCTION OF SERVICES SHALL BE MINIMIZED AND ANY DAMAGE TO THE TREE SHALL BE ADDRESSED IMMEDIATELY BY THE CONSULTING ARBORIST OR LANDSCAPE ARCHITECT.
3.

THE CONTRACTOR IS TO DISCUSS WITH THE OWNER WHICH TREES AND STUMPS ARE TO BE REMOVED PRIOR TO SUBMITTING BID OR COMMENCING WITH WORK.
4.

ATTACHMENT OF FENCE TO TREES IS NOT PERMITTED.
5.

ANY EXPOSED ROOTS ARE TO BE HAND PRUNED USING PROPER ARBORICULTURAL PRACTICES.
6.

TREE PROTECTION SIGNAGE SHALL BE POSTED ON ALL SIDES OF TREE PROTECTION AREA AT 45m O.C. ALONG FENCE SECURED WITH OUTDOOR PLASTIC LOCKING TIE WRAPS.
7.

SIGNAGE SHALL BE MOUNTED ON GATOR BOARD A MINIMUM SIZE OF 280X40mm (11"x17") AND IS TO READ AS FOLLOWS (ALSO SEE CITY STANDARD):
- TREE PRESERVATION ZONE

NO ENTRY

NO DUMPING

NO STORAGE OF MATERIALS

NO TREE REMOVAL

NO DISTURBANCE OF ANY KIND

JULY 11/19	Issued For REVIEW	GFJ
Date	Issued / Revision	By

MHBC

PLANNING
URBAN DESIGN
& LANDSCAPE
ARCHITECTURE

200-540 BINKERMAN CENTRE DR. KITCHENER, ON, N2B 3W5 | P: 519-576-3600 F: 519-576-0121 | WWW.MHBCPLAN.COM

Stamp

GREG JOHNSTONE

ON-1016A

North

Project

34-50 BRADFORD STREET
BARRIE, ONTARIO

Date	JULY 2019	File No.	1350L
Drawn By	JB/GFJ	Checked By	GFJ
		Plot Scale	1:1

Plan Scale

AS NOTED

File Name

TREE MANAGEMENT PLAN

Drawing No.

TMP2