




DESIGN VEHICLE - FRONT LOAD GARBAGE TRUCK

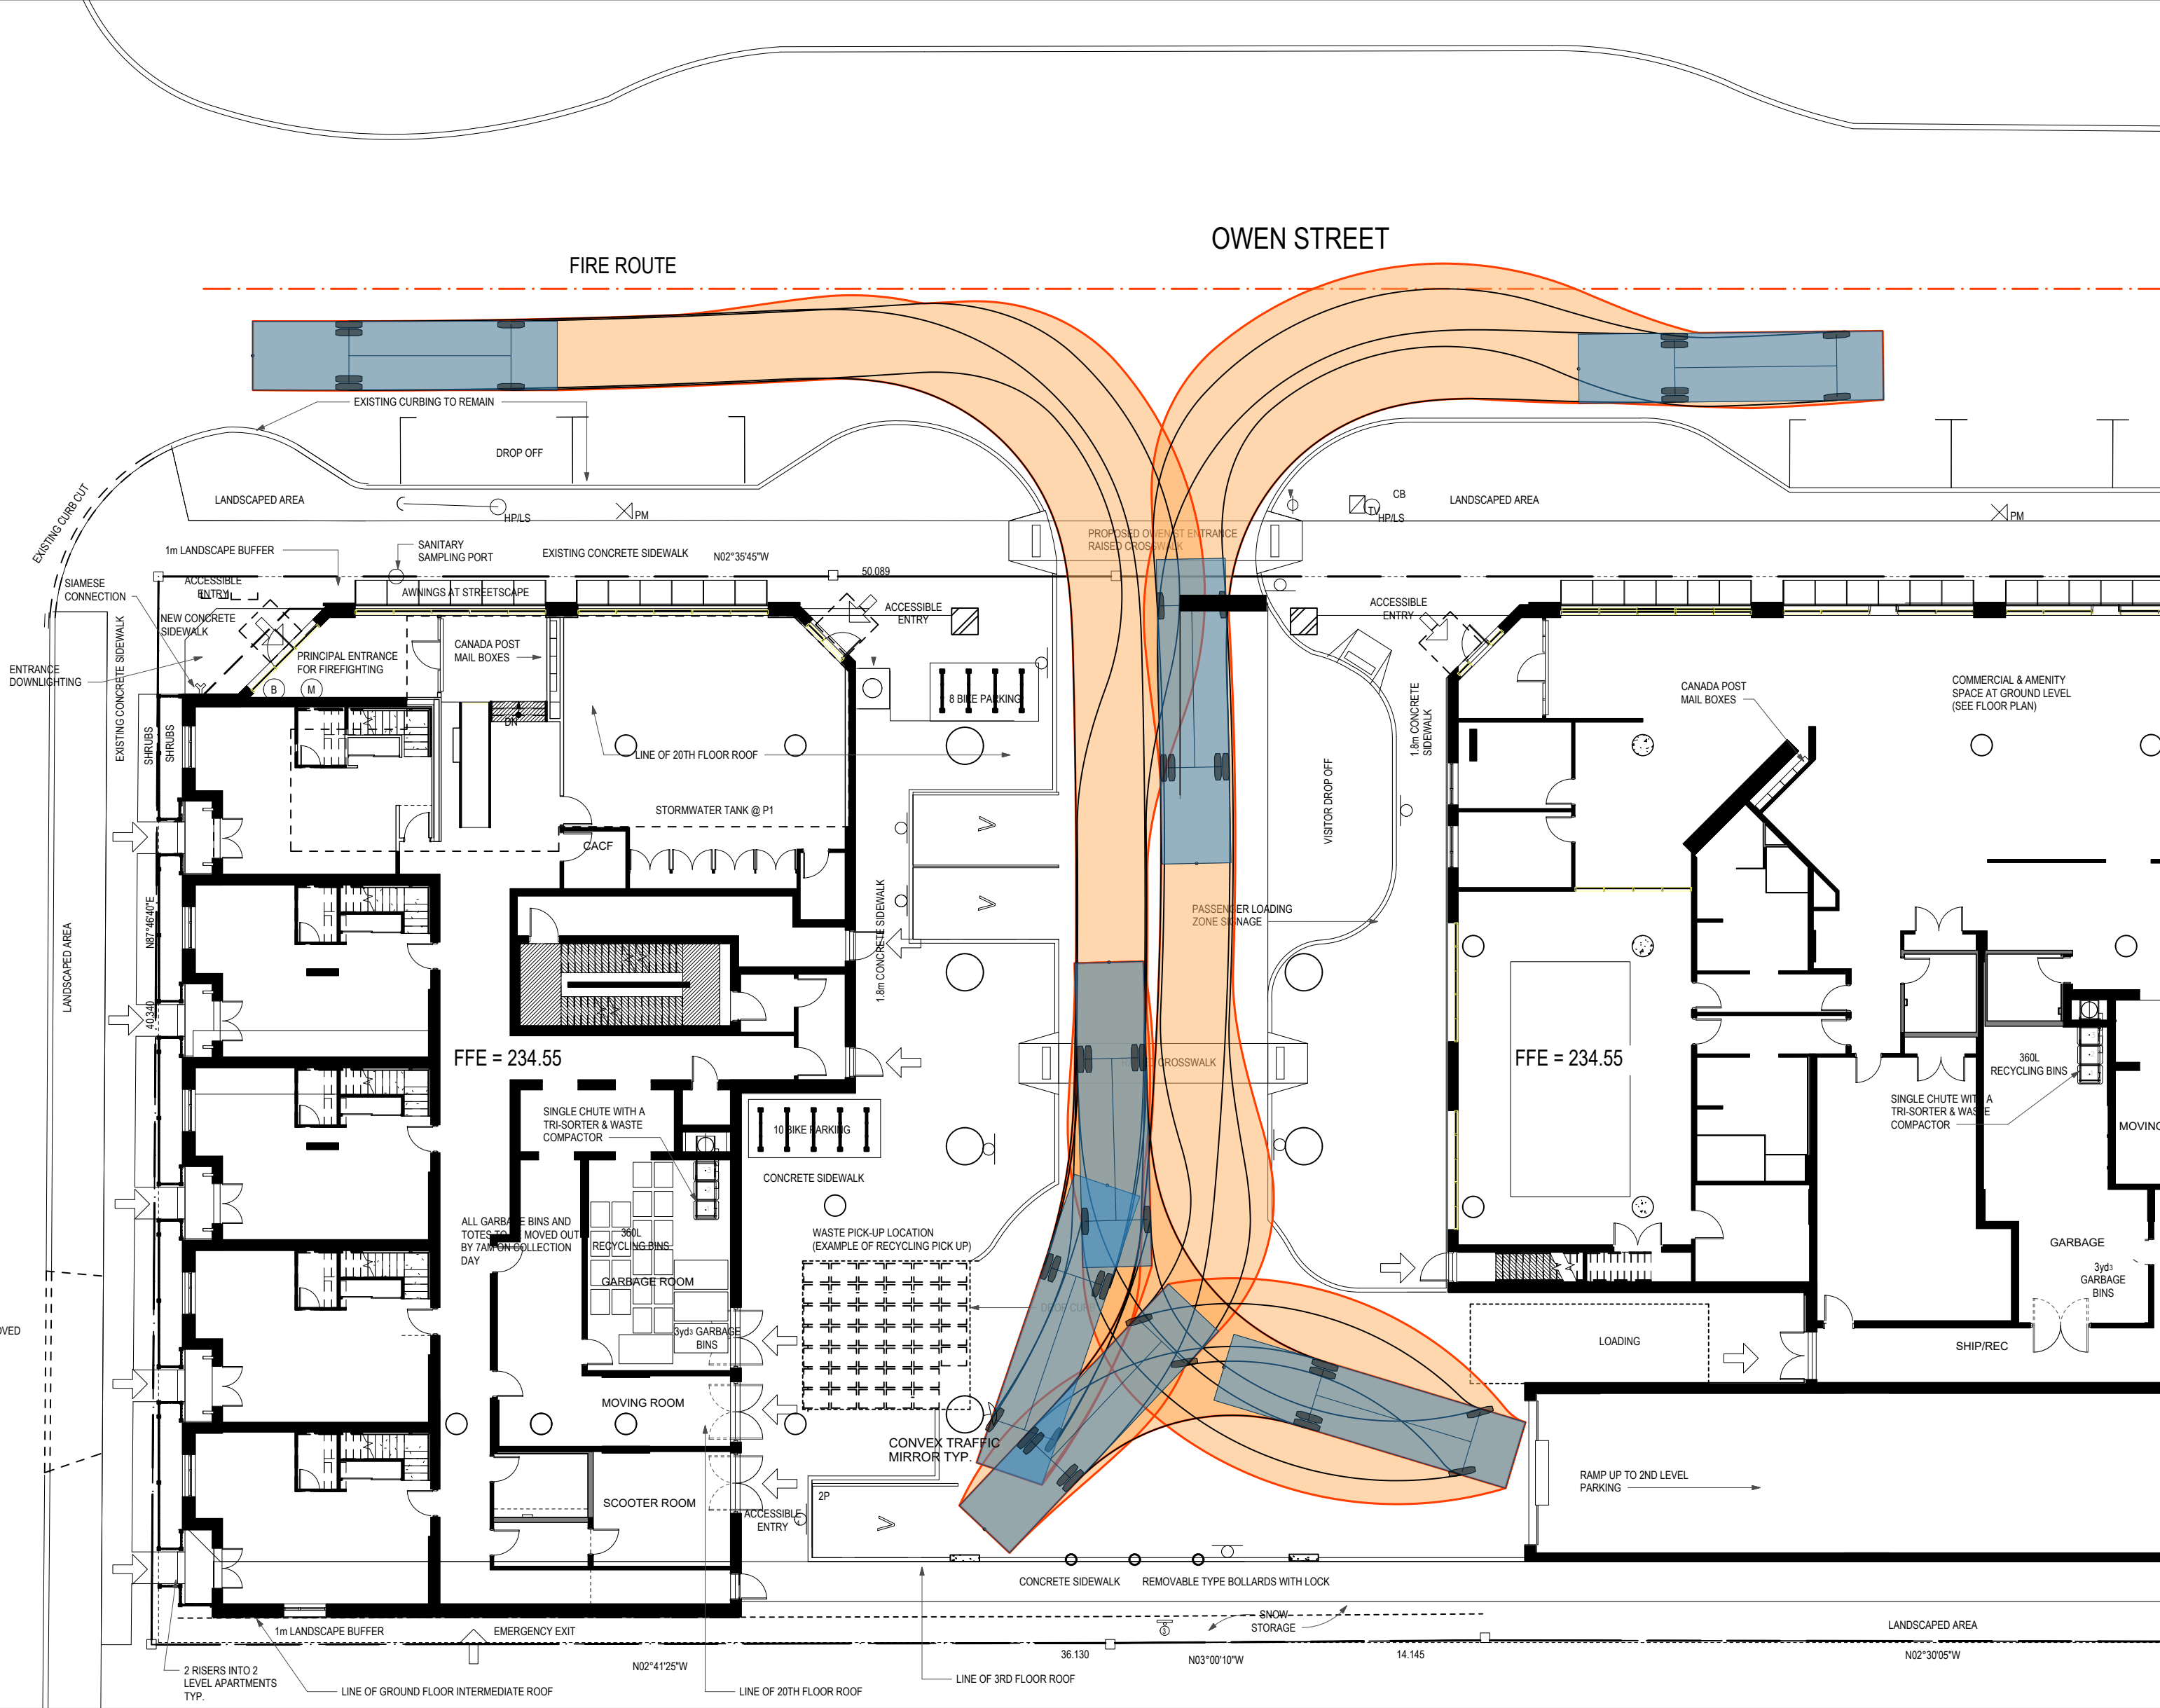


DESIGN VEHICLE
BARRIE RECYCLING TRUCK
VEHICLE WIDTH: 2.60m
OUTSIDE TURNING RADIUS: 12.35m

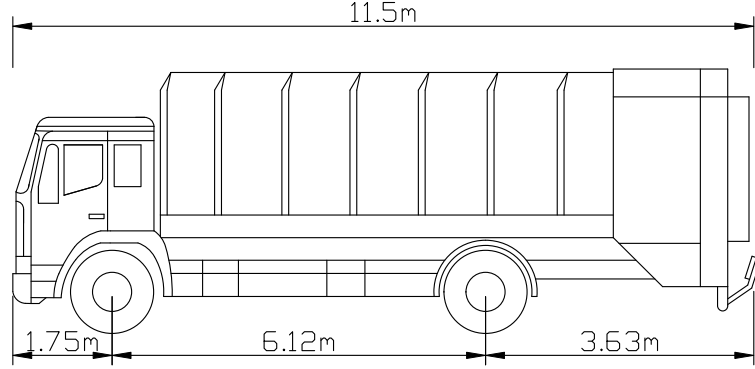

DESIGN VEHICLE - MEDIUM SINGLE UNIT TRUCK

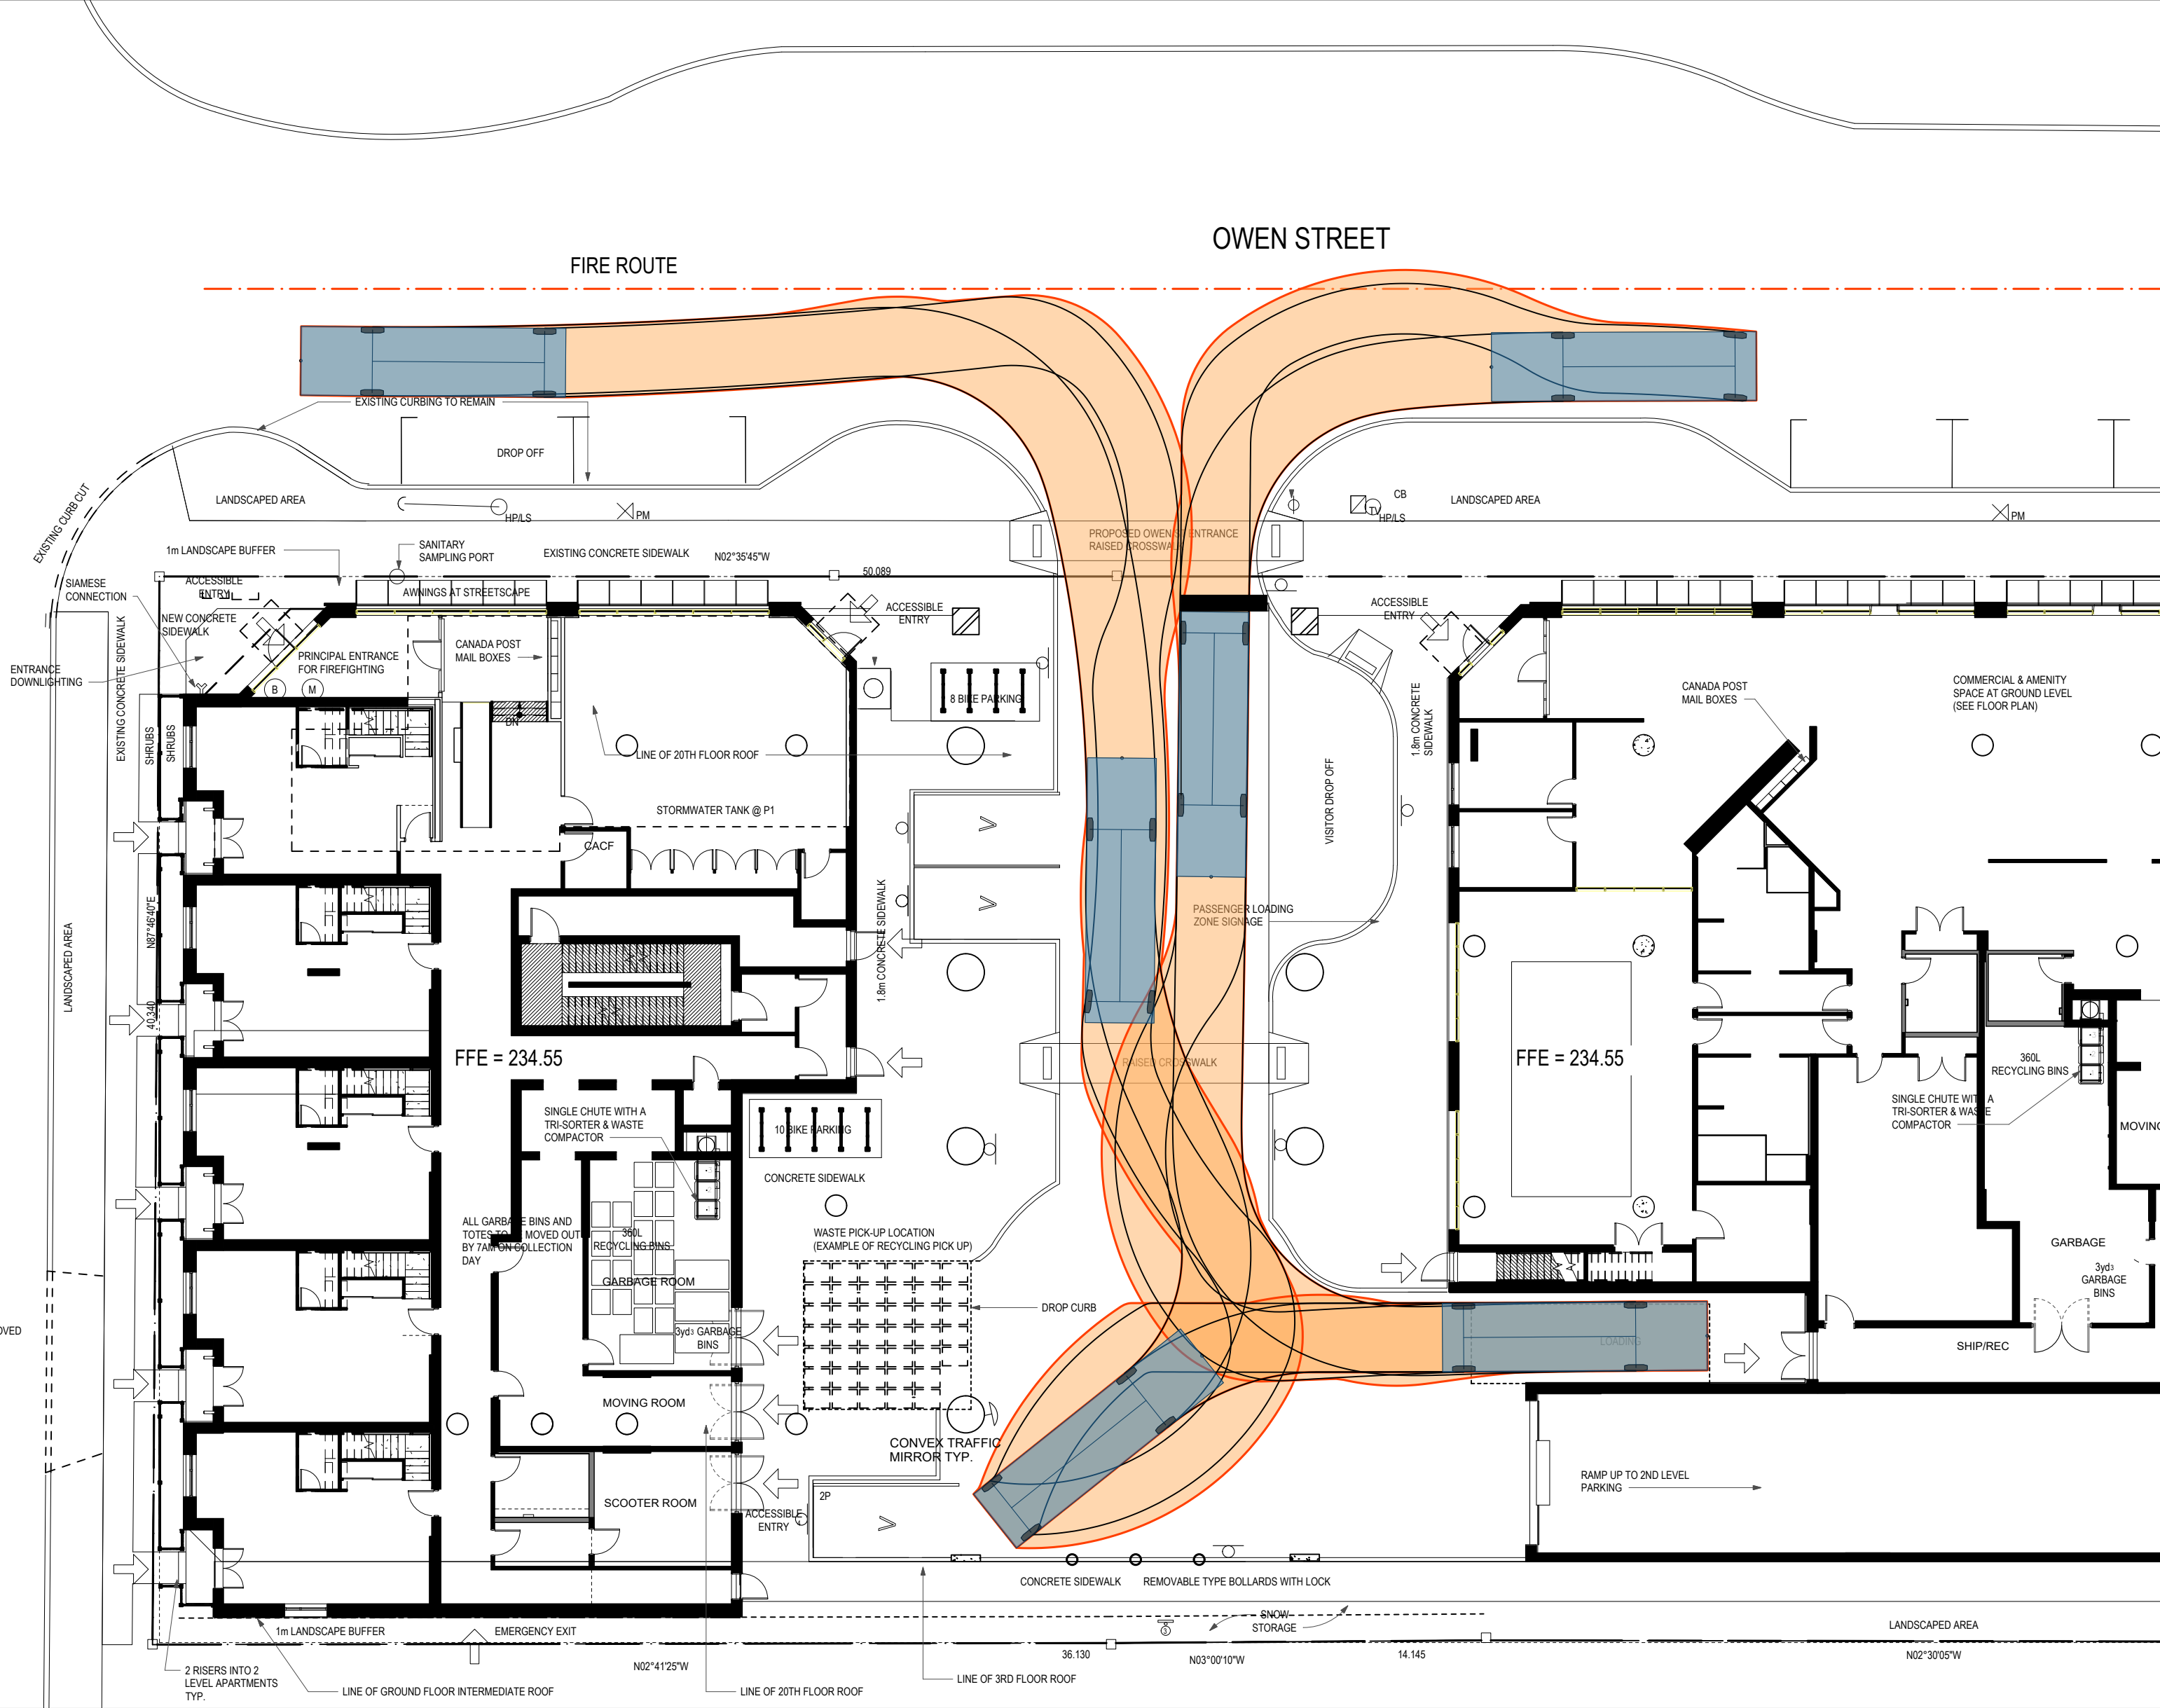

DESIGN VEHICLE
TAC MEDIUM SINGLE UNIT TRUCK
VEHICLE WIDTH: 2.80m
OUTSIDE TURNING RADIUS: 11.1m
(CURB TO CURB)

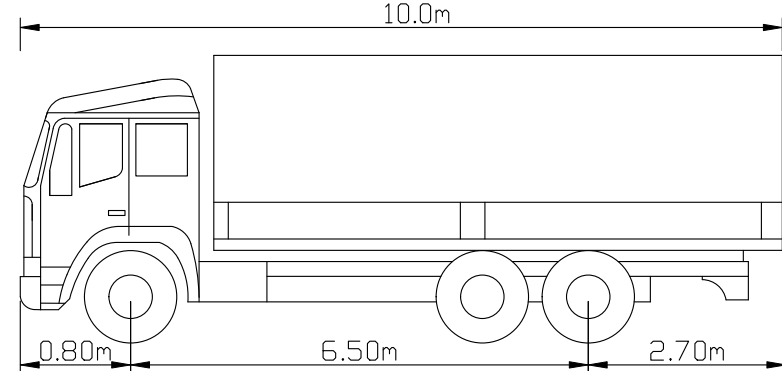


GENERAL NOTES
1. THIS DRAWING IS NOT INTENDED FOR CONSTRUCTION.
2. DO NOT SCALE DRAWINGS.
3. THE DRAWINGS ARE THE PROPERTY OF JD ENGINEERING AND MUST BE RETURNED ON COMPLETION OF THE PROJECT.
4. BASE DRAWINGS PROVIDED BY MCKNIGHT CHARRON LIMITED ARCHITECTS ON NOVEMBER 1, 2021.

NO.	DATE	APPROVED	REVISIONS
2.	NOV 2021	JN	SECOND SUBMISSION
1.	JUN 2021	JN	ZONING AND SPA



JD Northcote Engineering Inc.
Phone: 705.725.4035
86 Cumberland Street
Barrie, ON L4N 2P6
www.JDEngineering.ca

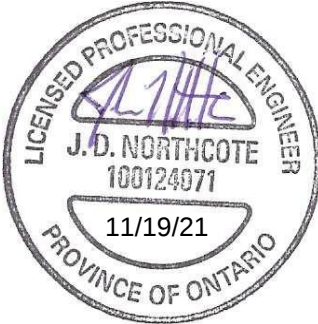

AREA MUNICIPALITY


CITY OF BARRIE

67 OWEN STREET

VEHICLE TURNING MOVEMENT ANALYSIS
GROUND FLOOR

DESIGN: JN	DATE: 06/21
DRAWN: JN	DATE: 06/21
REVIEWED: JN	DATE: 06/21
SCALE HOR: 1:200	SCALE VERT: N/A
SHEET NO: 1796 - TURN A	

DESIGN VEHICLE - TAC PASSENGER VEHICLE

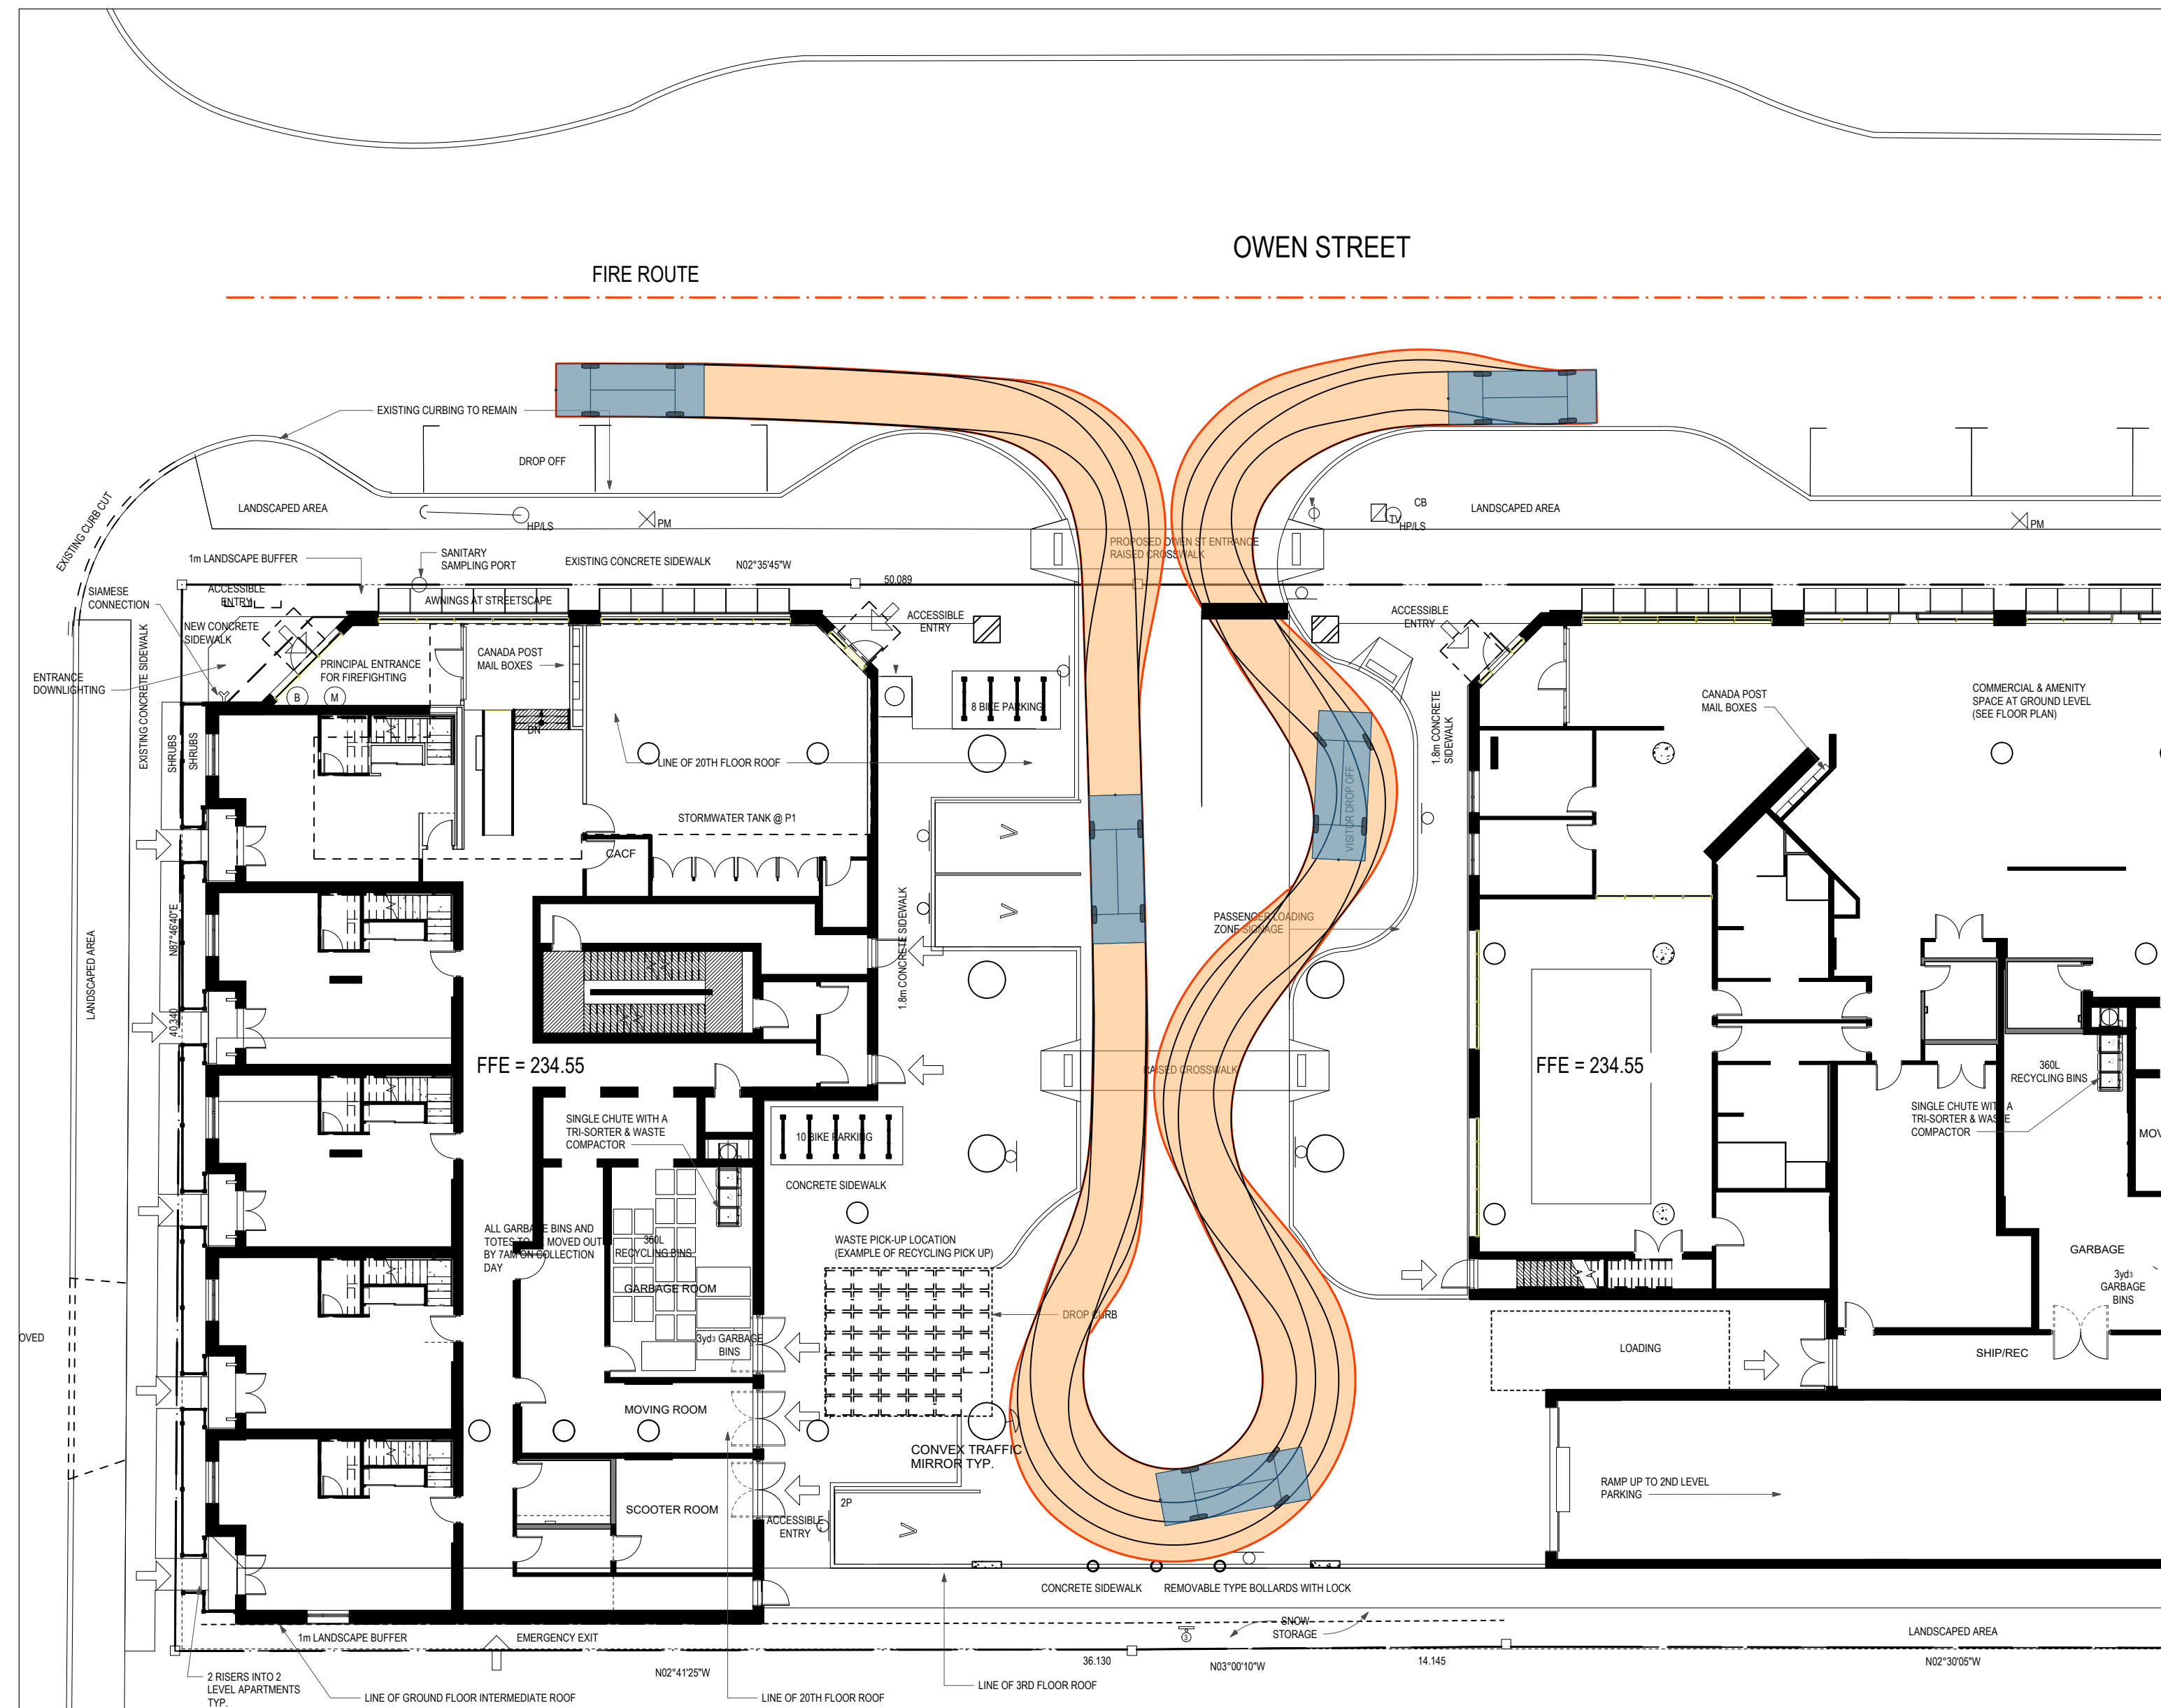


GENERAL NOTES

1. THIS DRAWING IS NOT INTENDED FOR CONSTRUCTION.
2. DO NOT SCALE DRAWINGS.
3. THE DRAWINGS ARE THE PROPERTY OF JD ENGINEERING AND MUST BE RETURNED ON COMPLETION OF THE PROJECT.
4. BASE DRAWING PROVIDED BY MCKNIGHT CHARRON LIMITED ARCHITECTS ON NOVEMBER 1, 2021.

2.	NOV 2021	JN	SECOND SUBMISSION
1.	JUN 2021	JN	ZONING AND SPA
NO.	DATE	APPROVED	REVISIONS



JD Northcote Engineering Inc.
Phone: 705.725.4035
86 Cumberland Street
Barrie, ON L4N 2P6
www.JDEngineering.ca

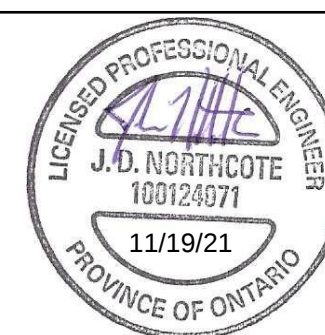


AREA MUNICIPALITY

CITY OF BARRIE


67 OWEN STREET

VEHICLE TURNING MOVEMENT ANALYSIS
GROUND FLOOR


DESIGN: JN	DATE: 06/21
DRAWN: JN	DATE: 06/21
REVIEWED: JN	DATE: 06/21
SCALE HOR. 1:200	SCALE VERT. N/A
SHEET NO. 1796 - TURN B	

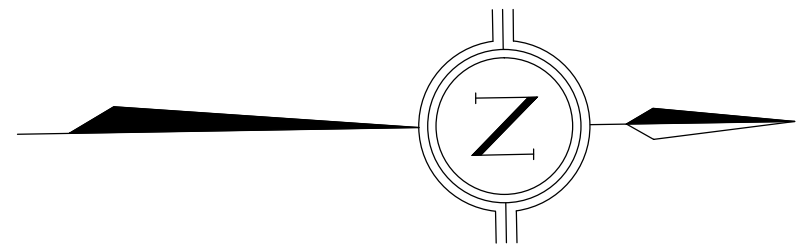


LOWER LEVEL PARKING (McDONALD ACCESS)

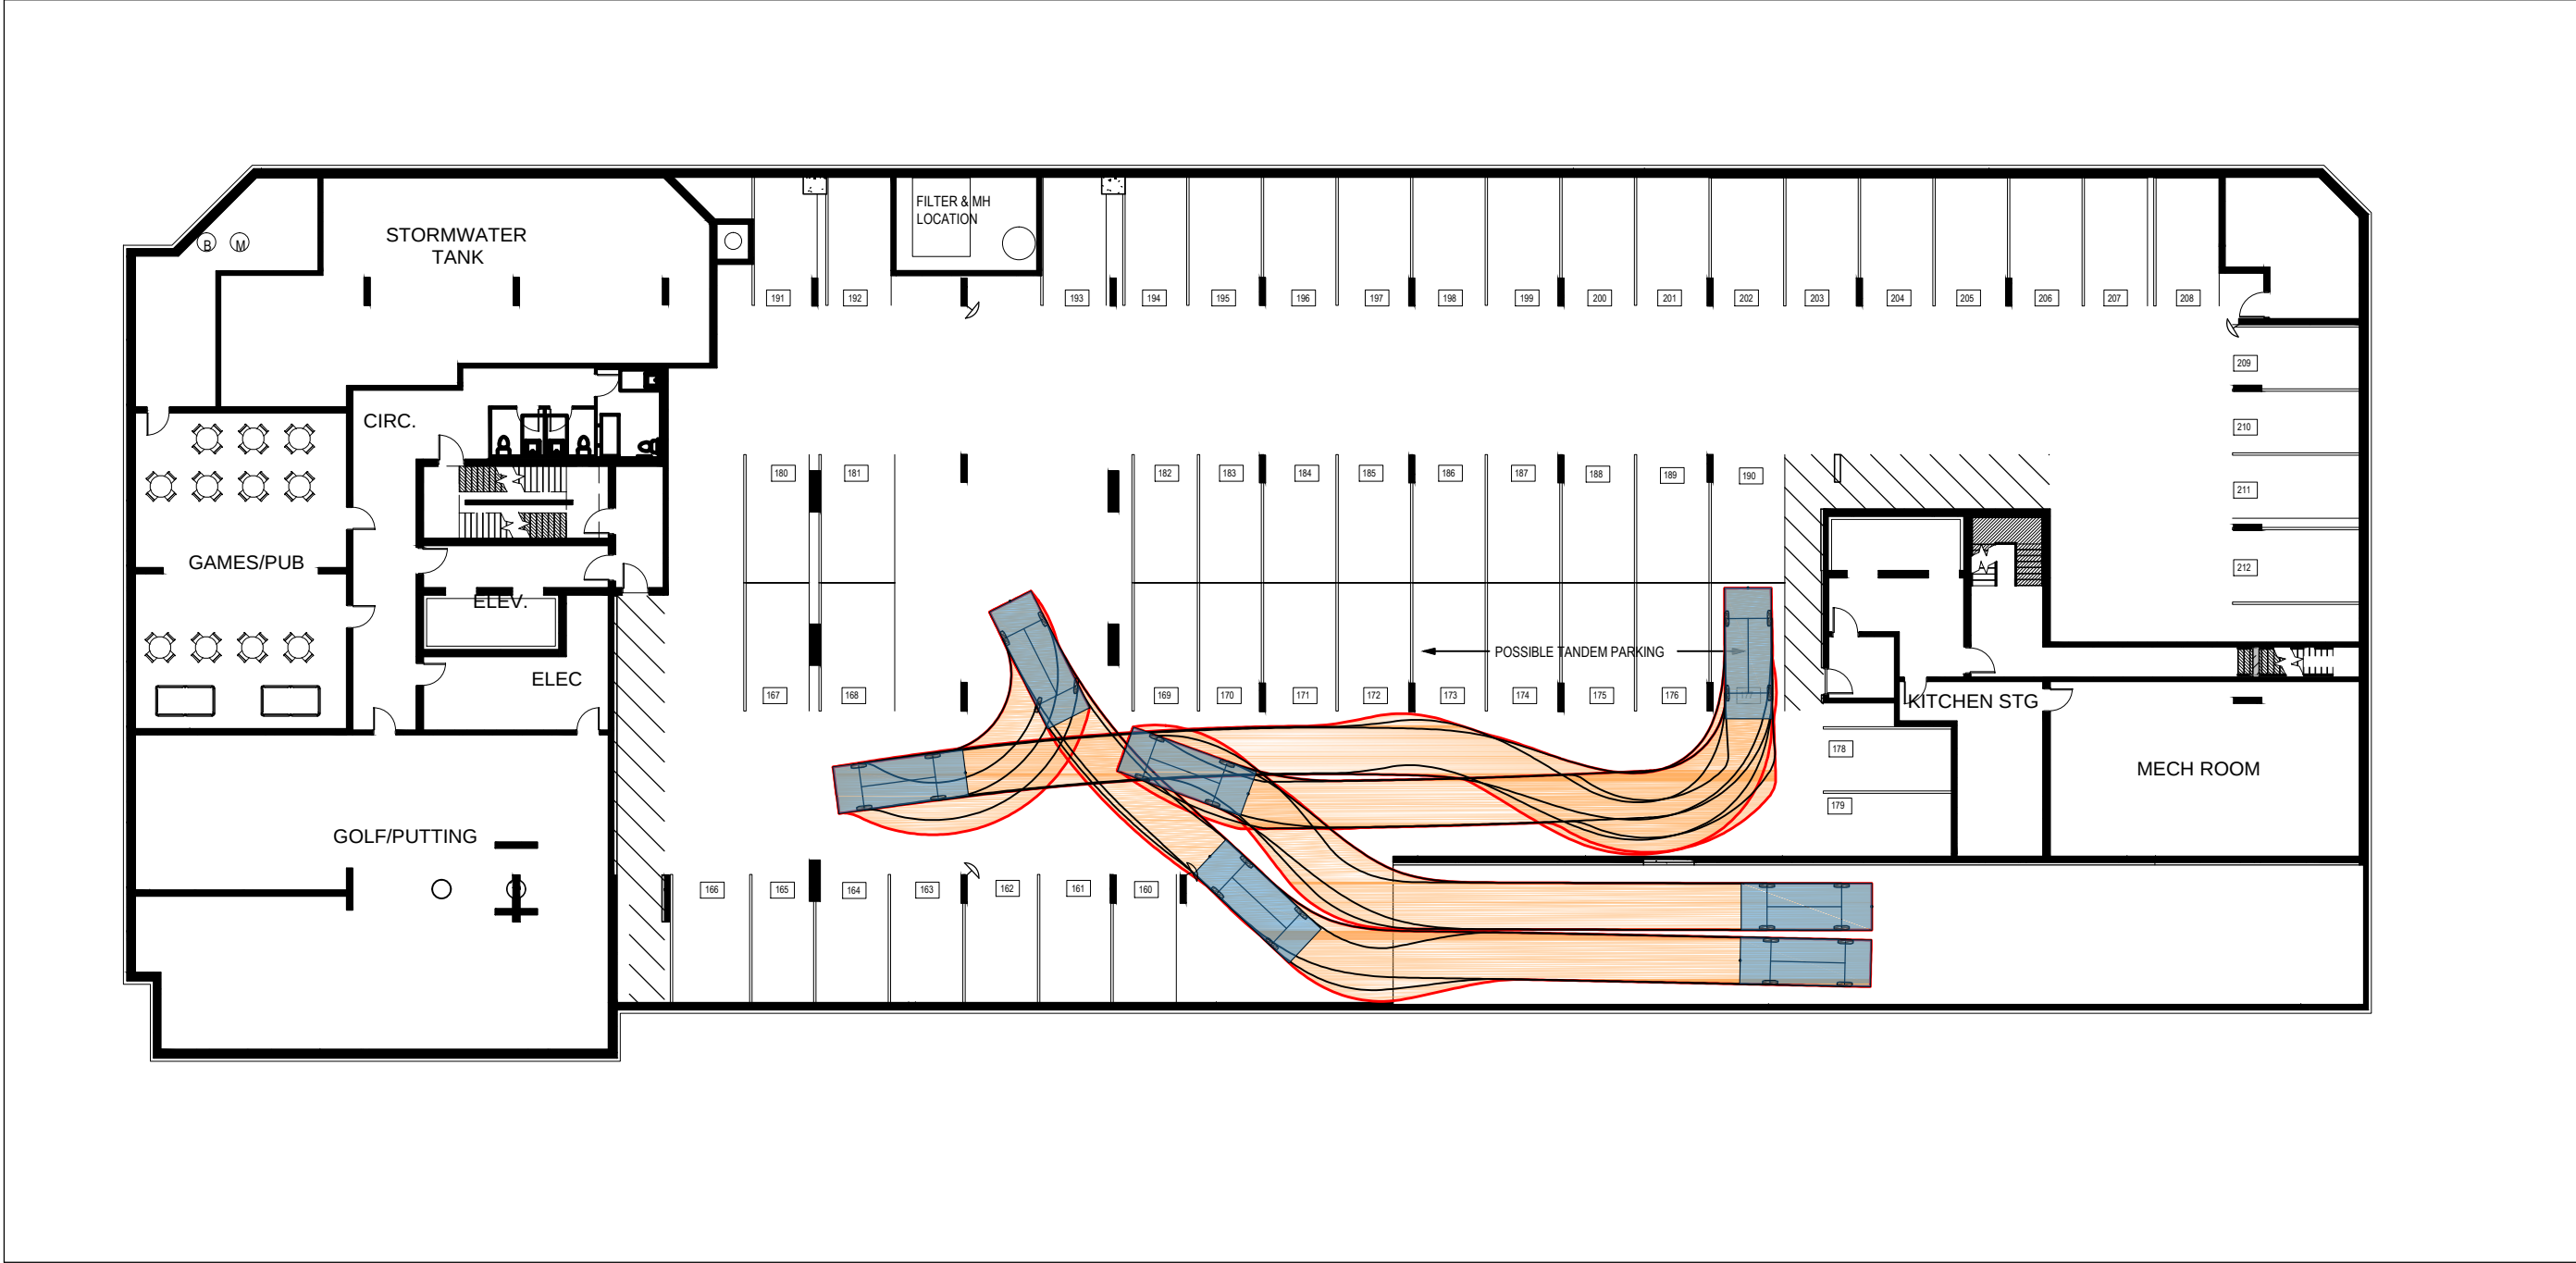


LOWER LEVEL PARKING (McDONALD ACCESS)

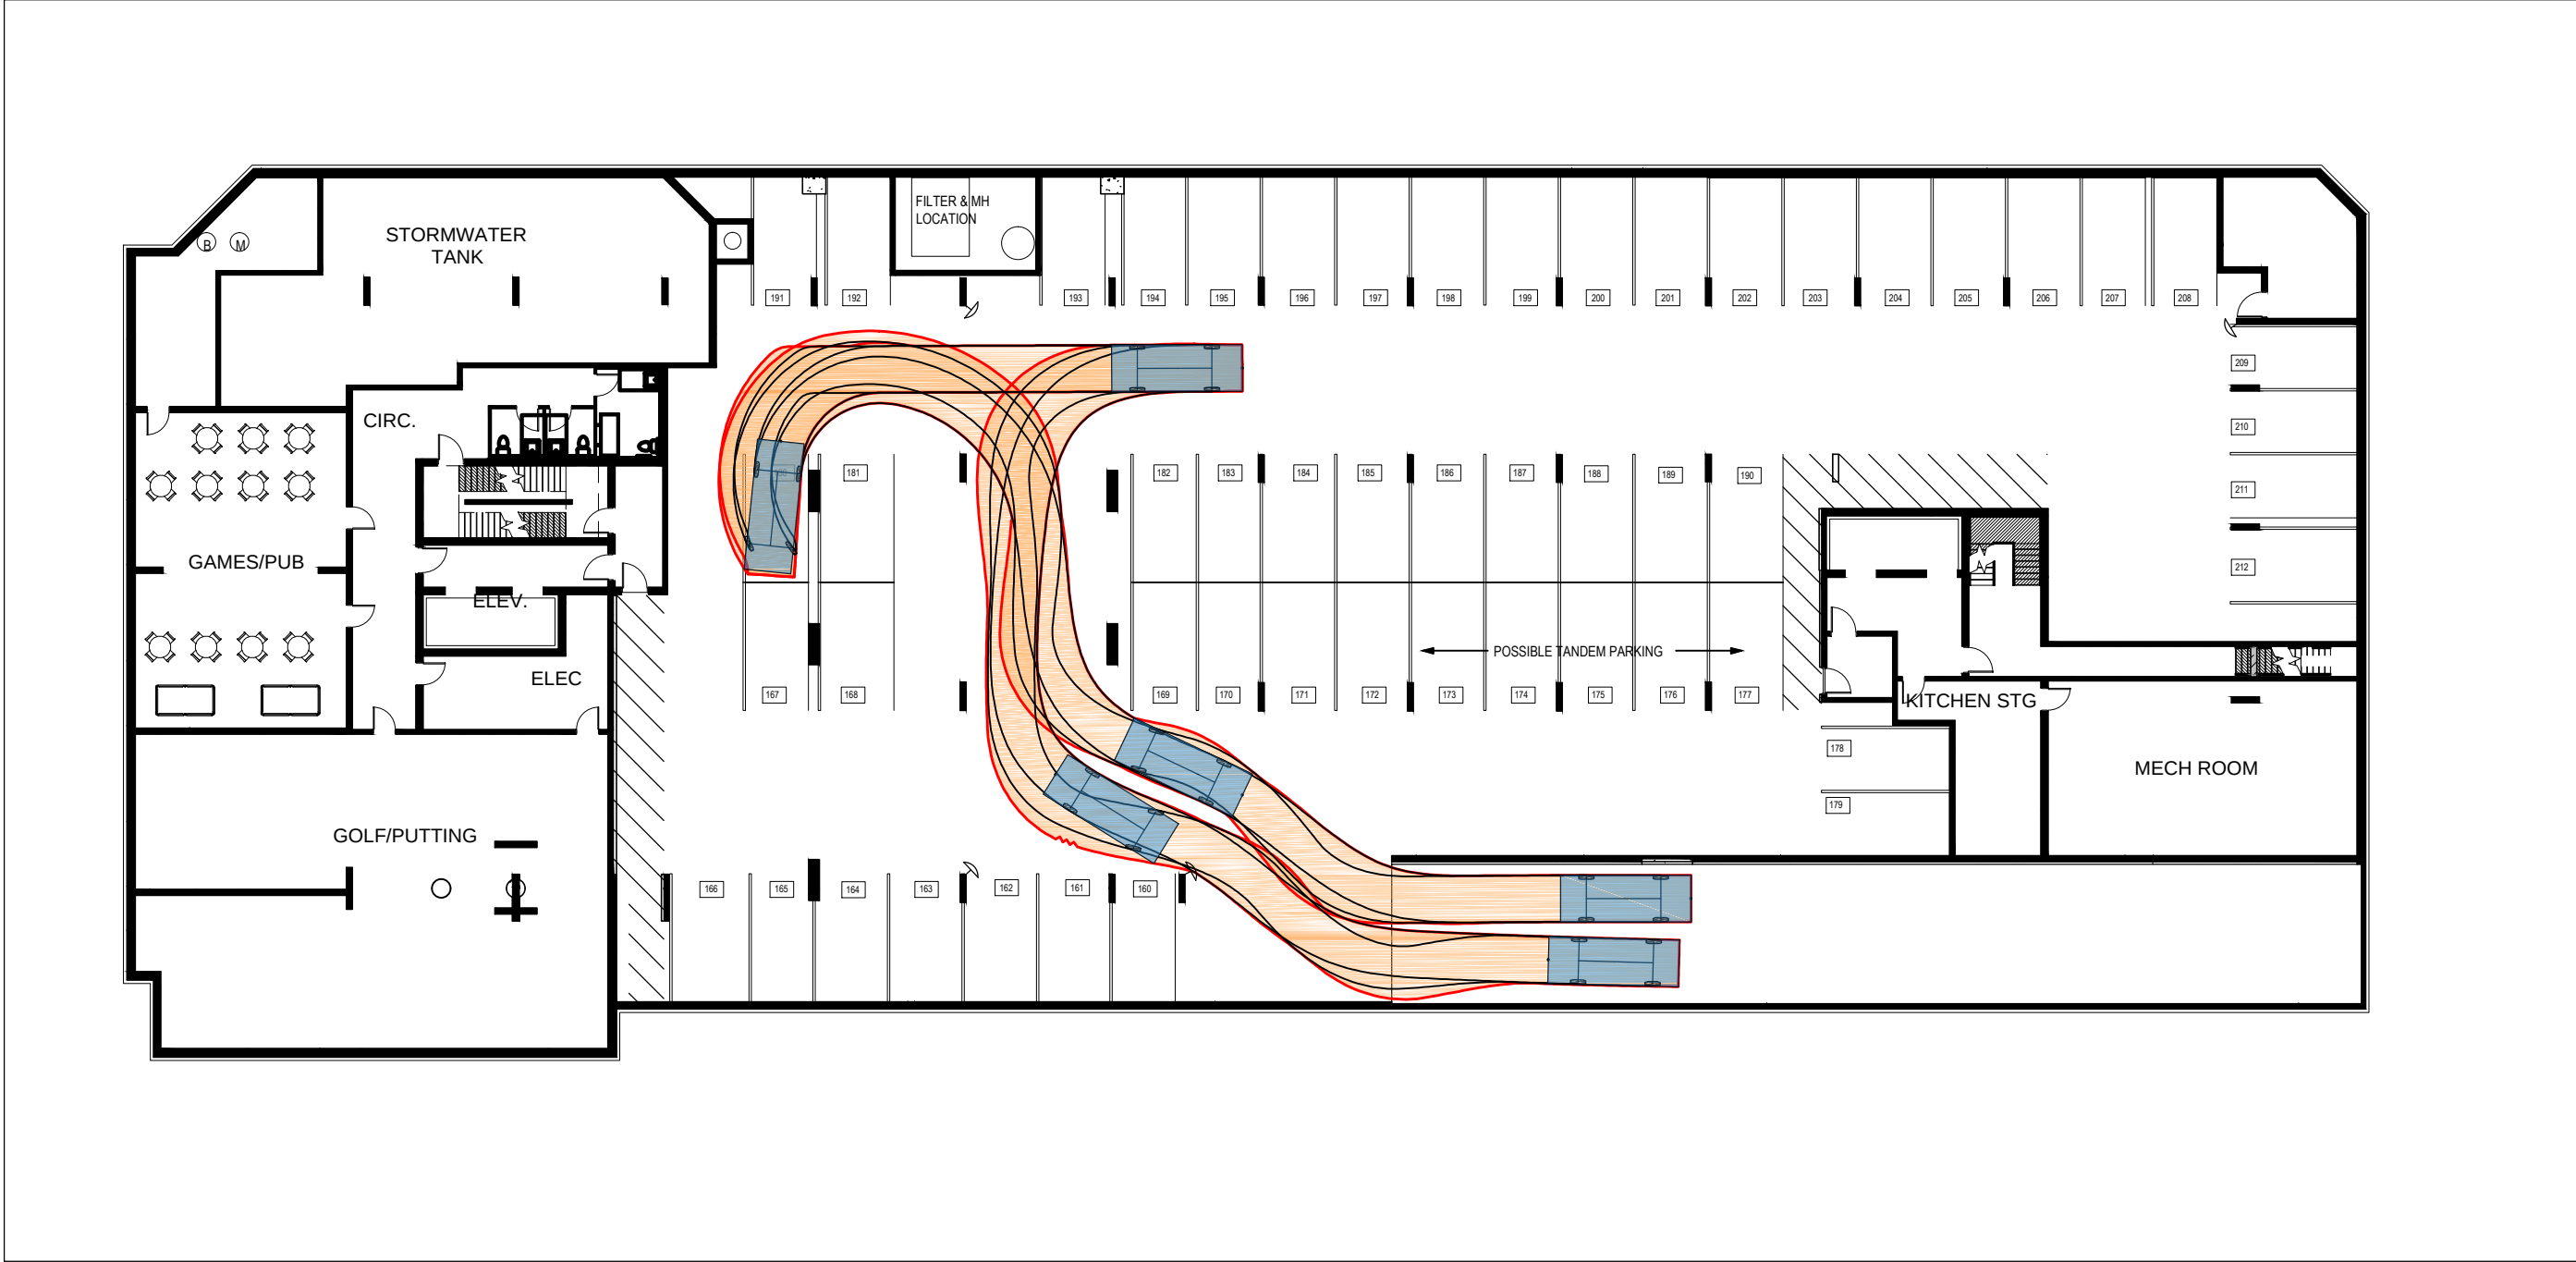

LOWER LEVEL PARKING (McDONALD ACCESS)

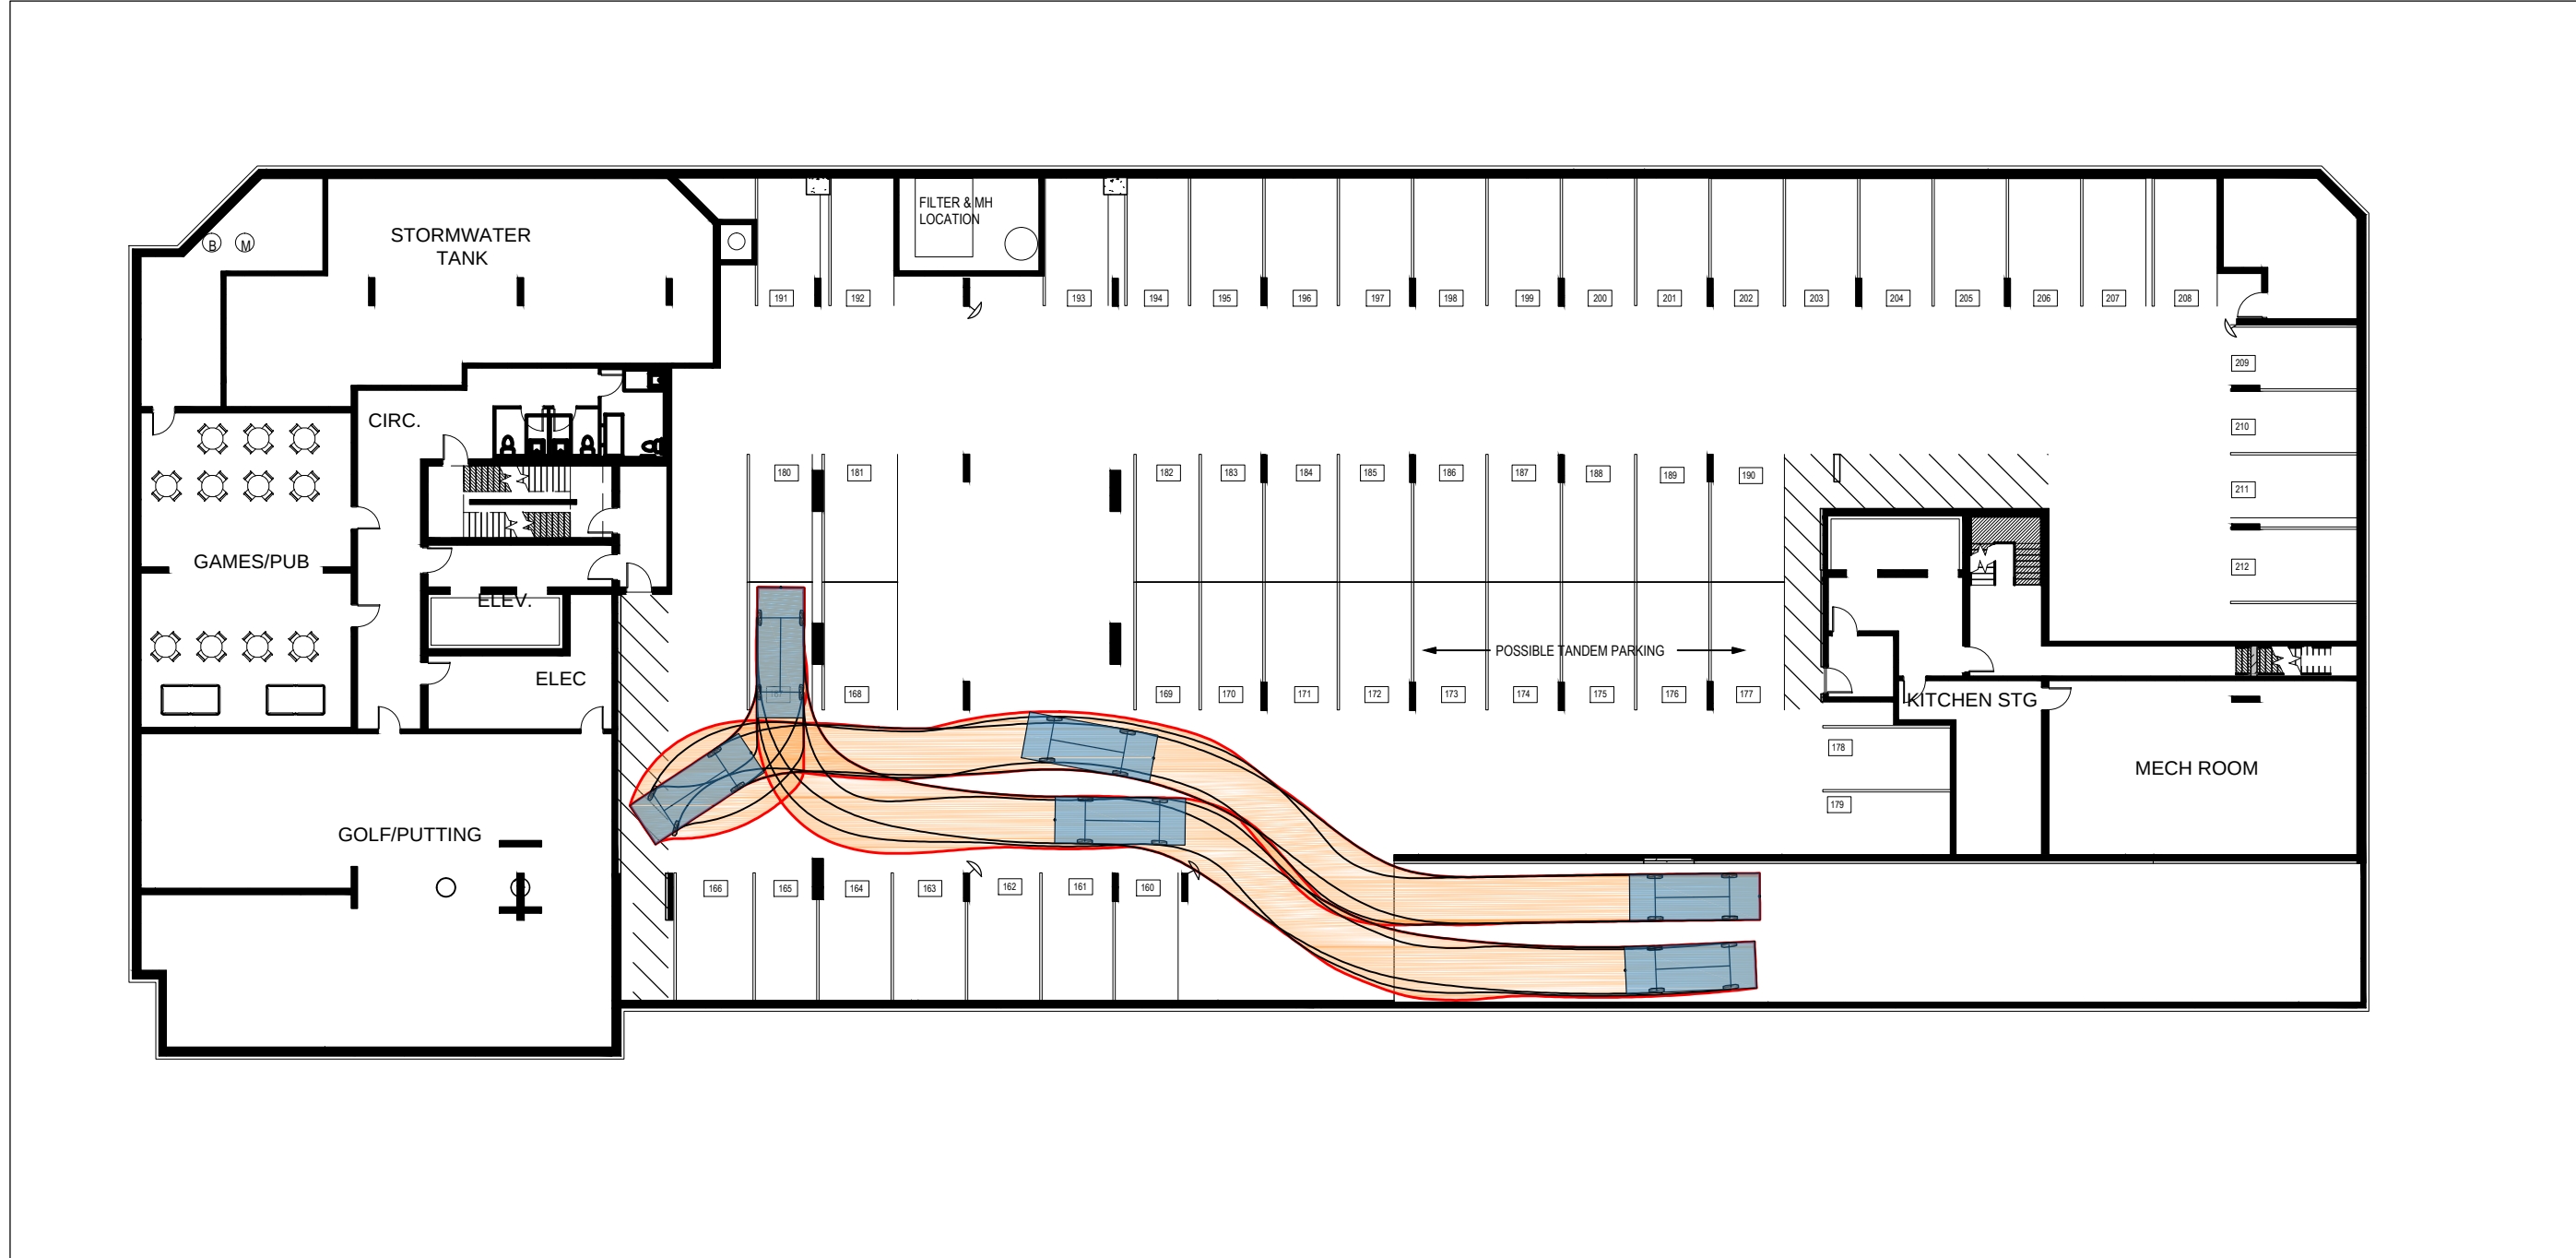


LOWER LEVEL PARKING (McDONALD ACCESS)

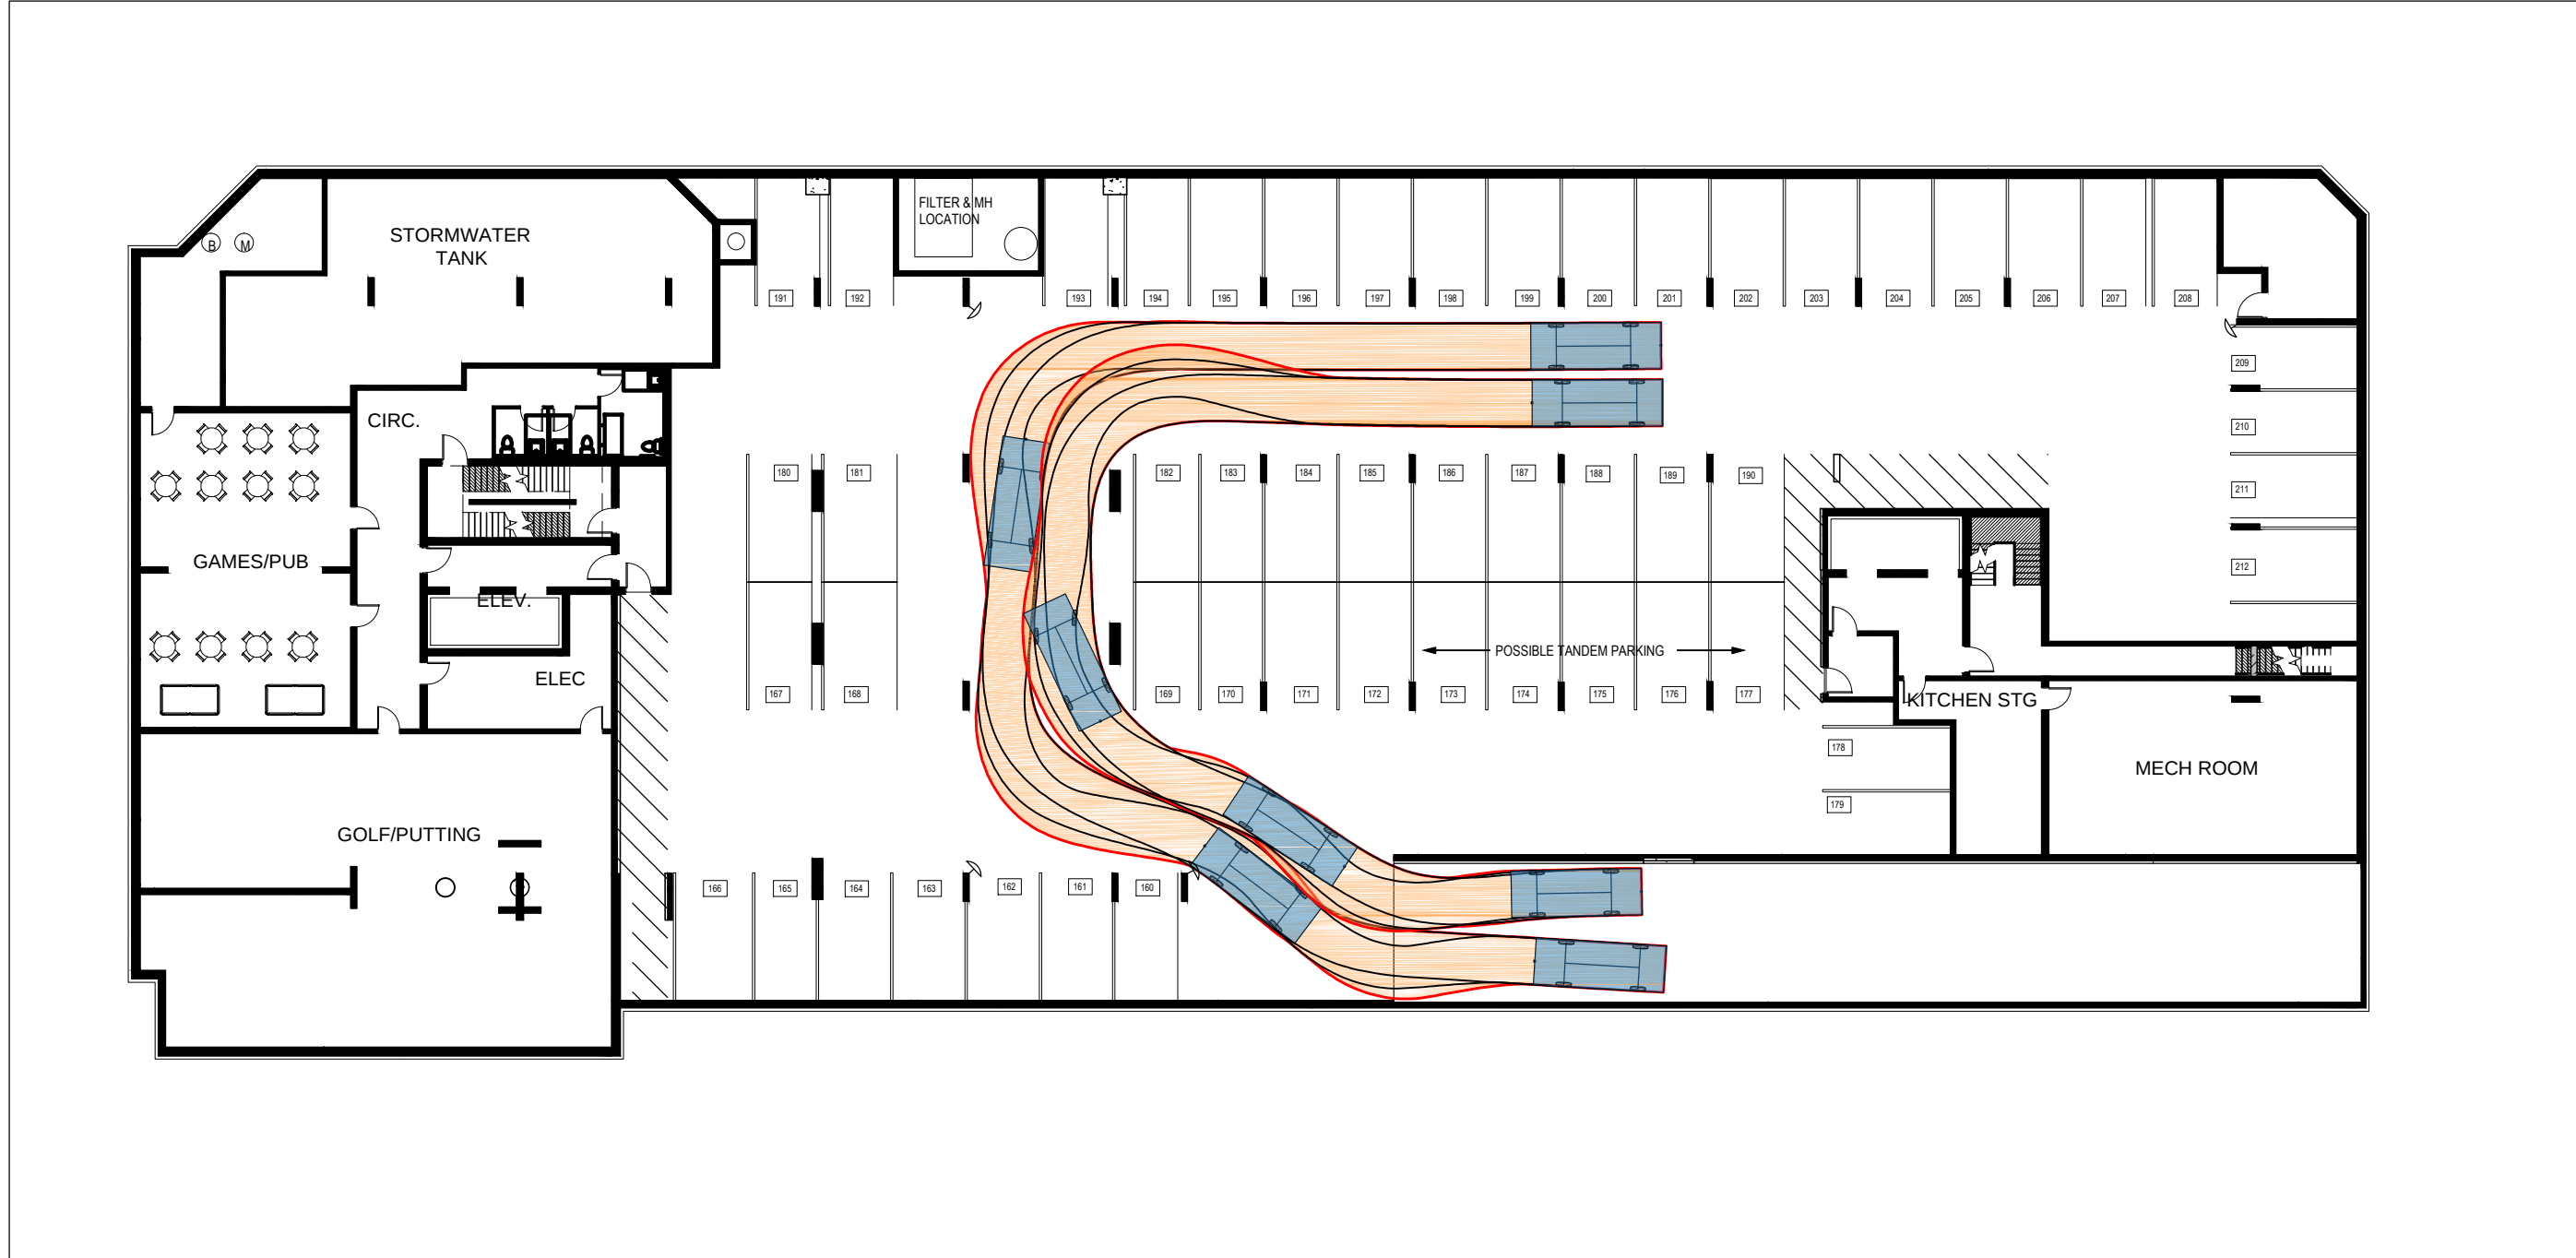

GENERAL NOTES
1. THIS DRAWING IS NOT INTENDED FOR CONSTRUCTION.
2. DO NOT SCALE DRAWINGS.
3. THE DRAWINGS ARE THE PROPERTY OF J.D. ENGINEERING AND MUST BE RETURNED ON COMPLETION OF THE PROJECT.
4. BASE DRAWING PROVIDED BY MCKNIGHT CHARRON LIMITED ARCHITECTS ON NOVEMBER 4, 2021.

NO.	DATE	APPROVED	REVISIONS
2.	NOV 2021	JN	ZONING AND SPA
1.	JUN 2021	JN	ZONING AND SPA

JD Northcote Engineering Inc.
Phone: 705.725.4035
86 Cumberland Street
Barrie, ON L4N 2P6
www.JDEngineering.ca

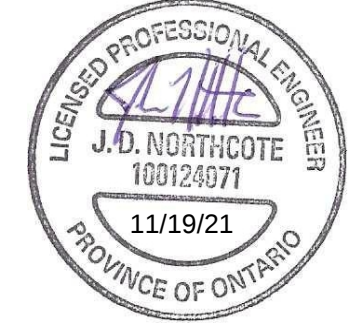


AREA MUNICIPALITY
CITY OF BARRIE


67 OWEN STREET

**VEHICLE TURNING MOVEMENT ANALYSIS
PARKING GARAGE**


DESIGN: JN	DATE: 06/21
DRAWN: JN	DATE: 06/21
REVIEWED: JN	DATE: 06/21
SCALE HOR. 1:300	SCALE VERT. N/A
SHEET NO. 1796 - TURN C	

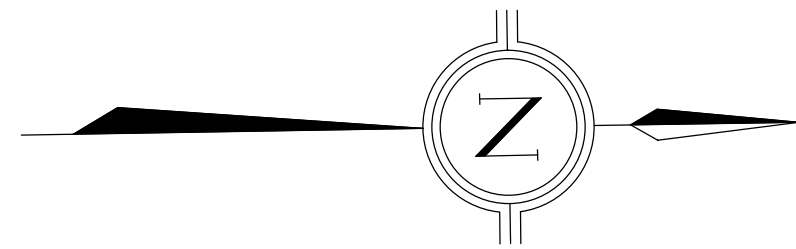


LOWER LEVEL PARKING (McDONALD ACCESS)

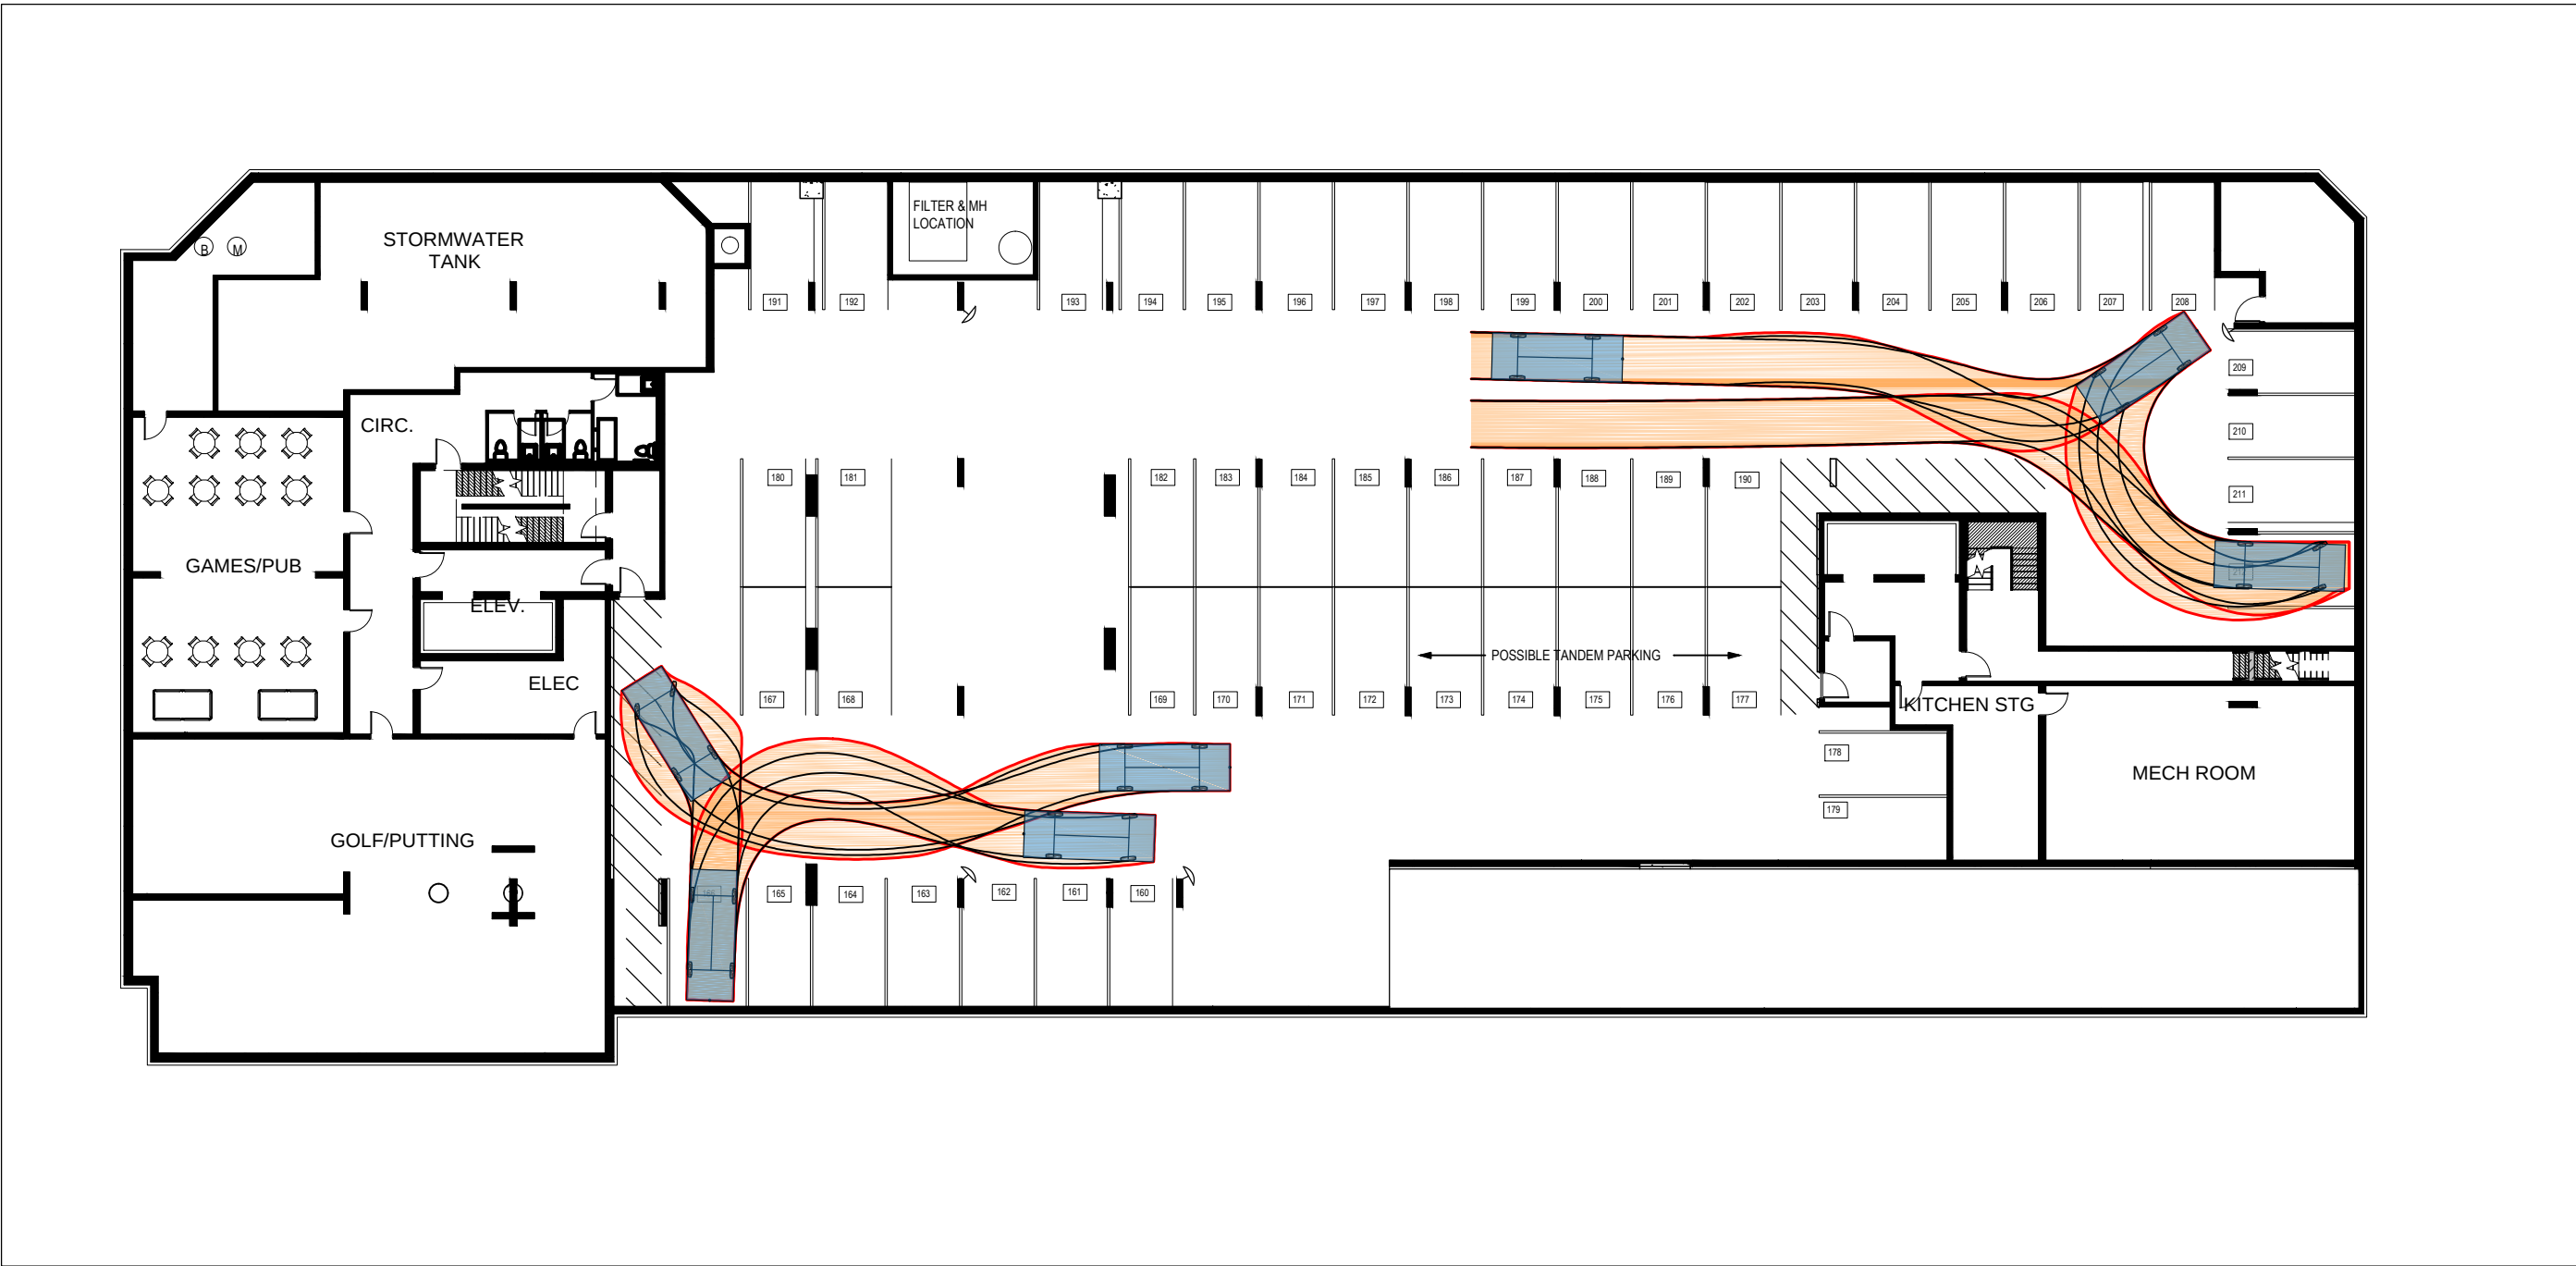


SECOND LEVEL PARKING (OWEN ACCESS)

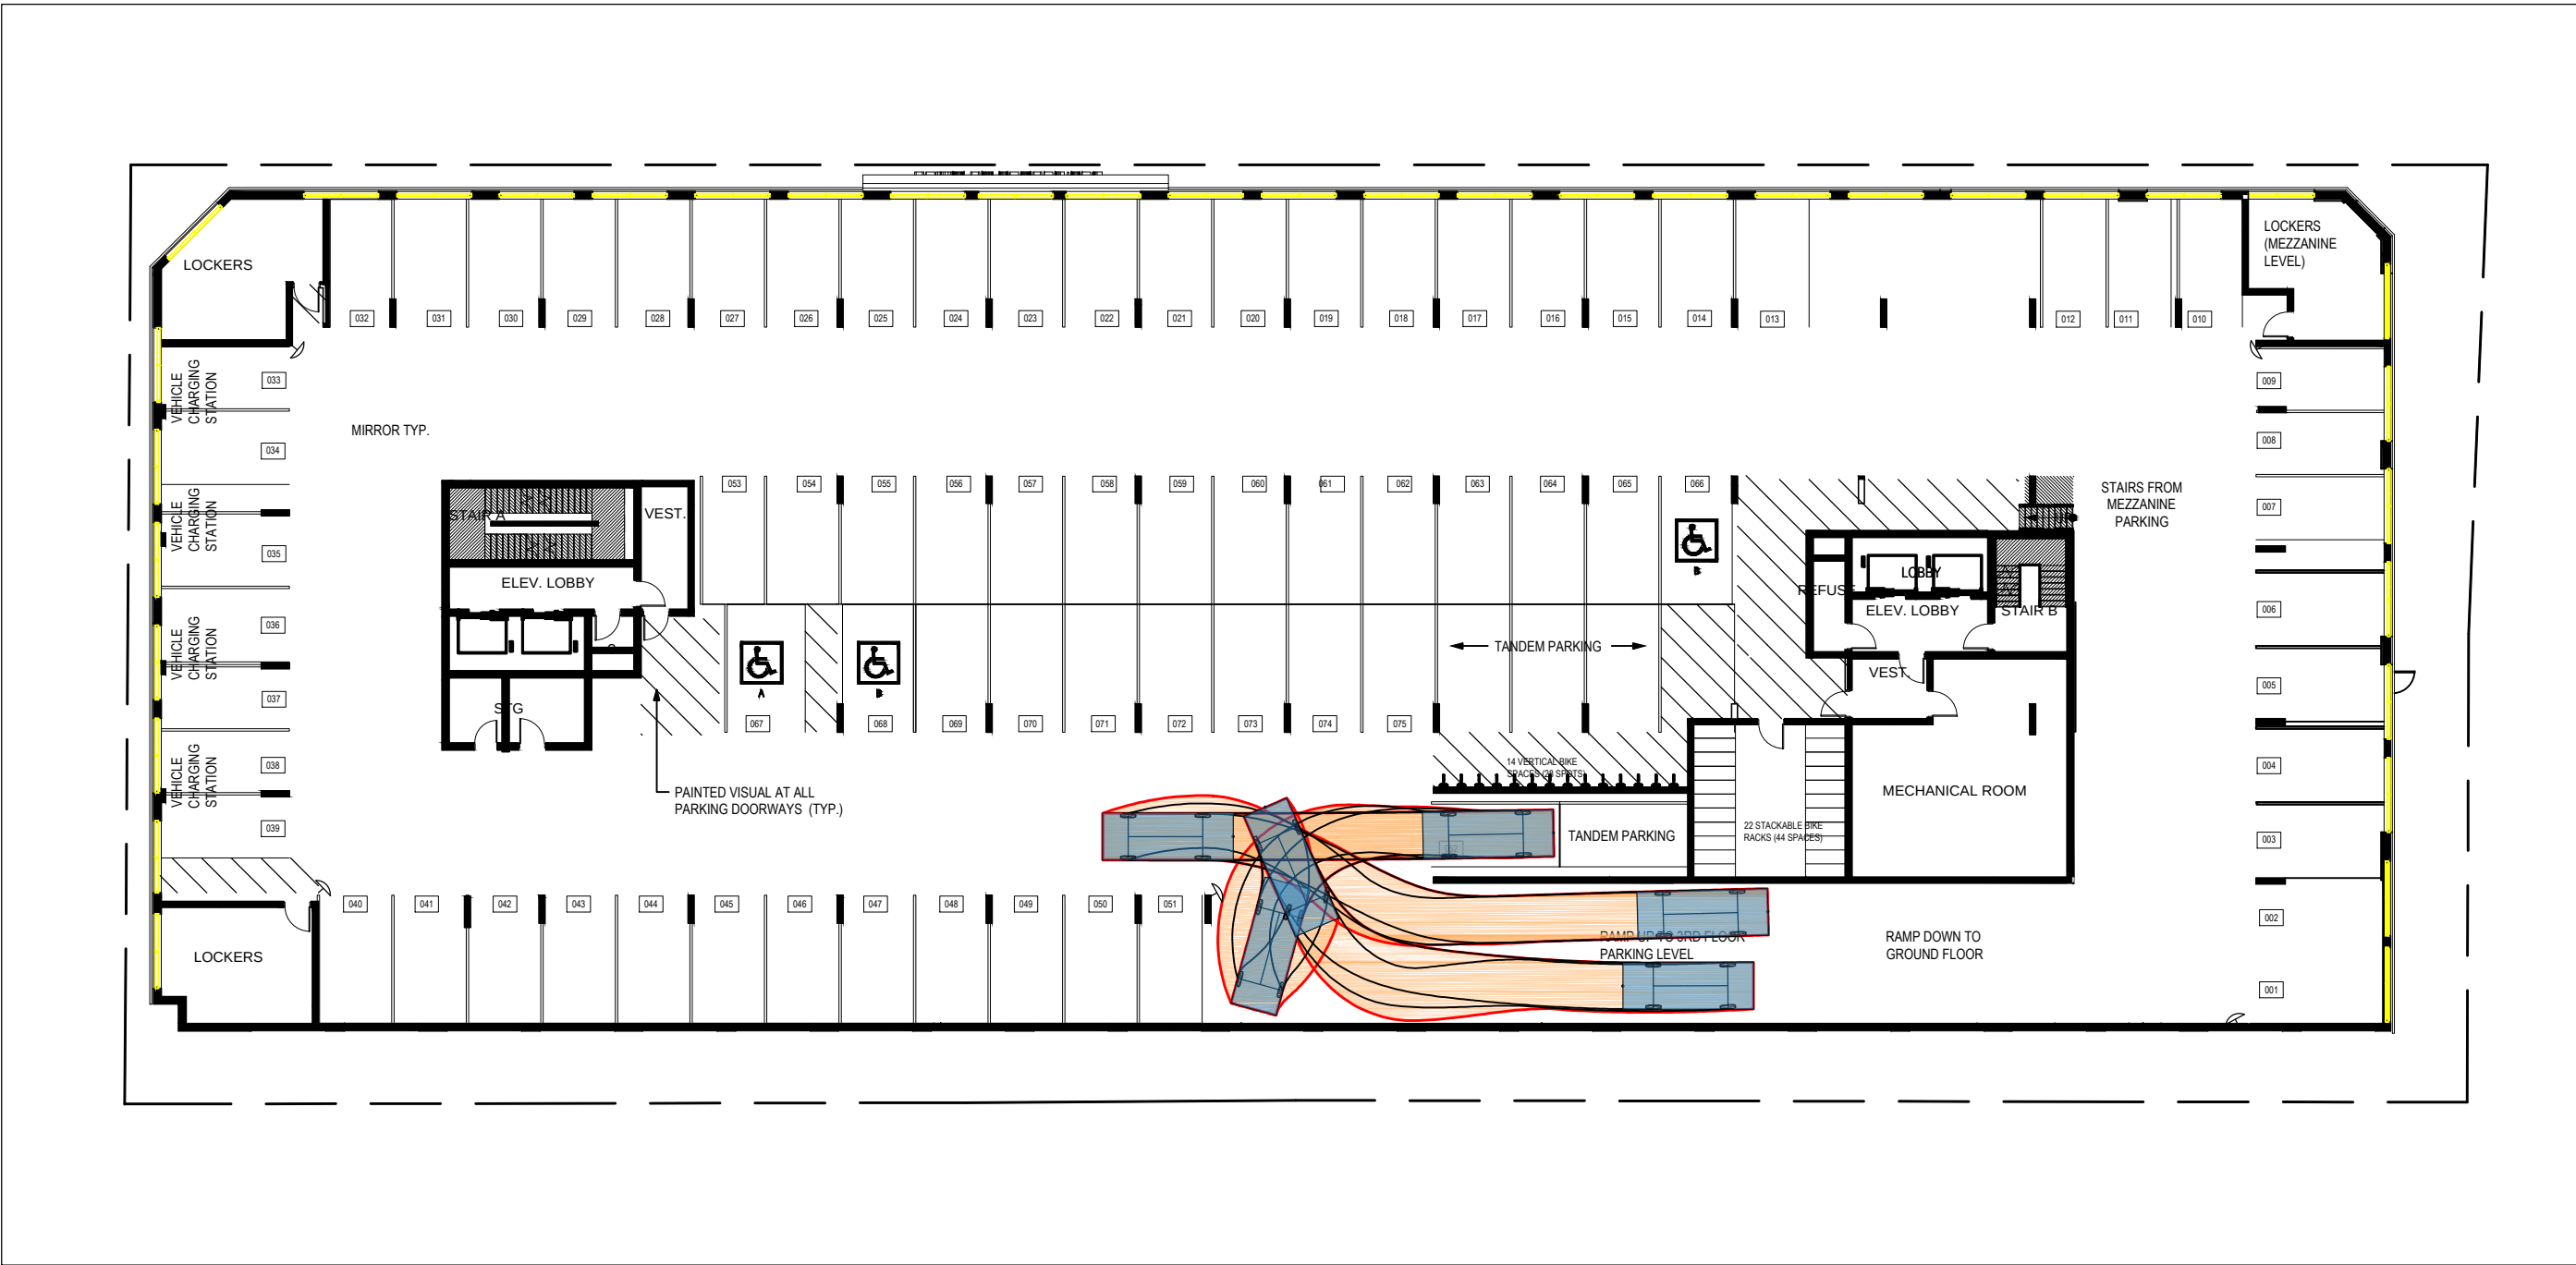

SECOND LEVEL PARKING (OWEN ACCESS)

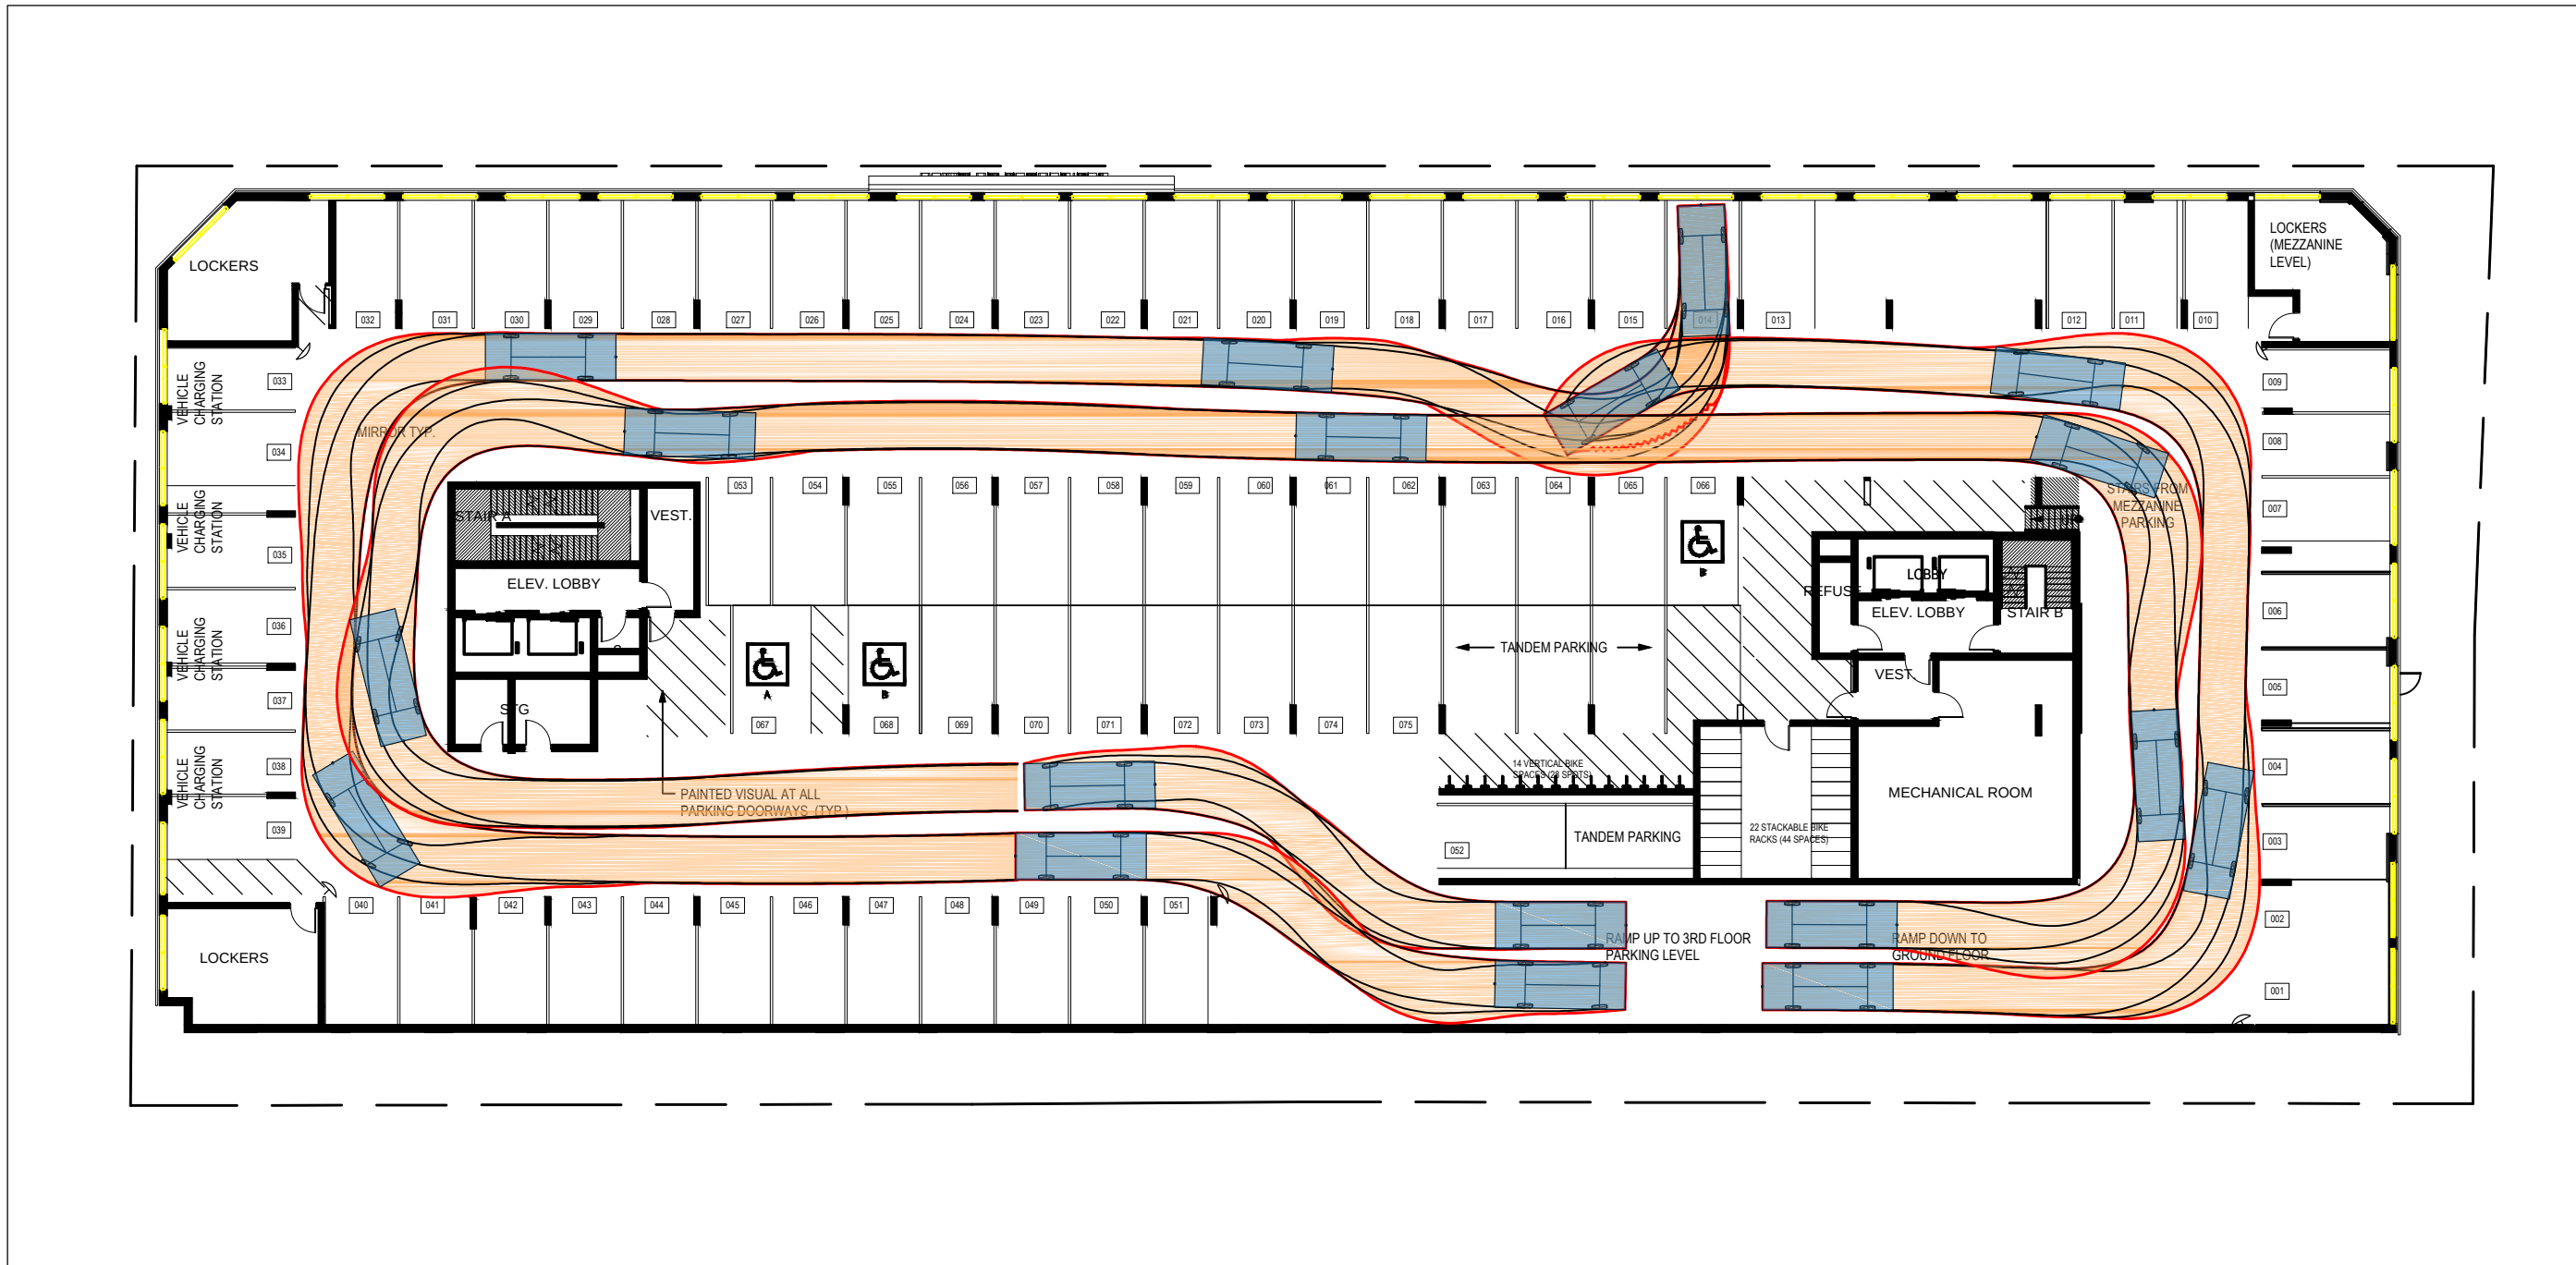


THIRD LEVEL PARKING (OWEN ACCESS)

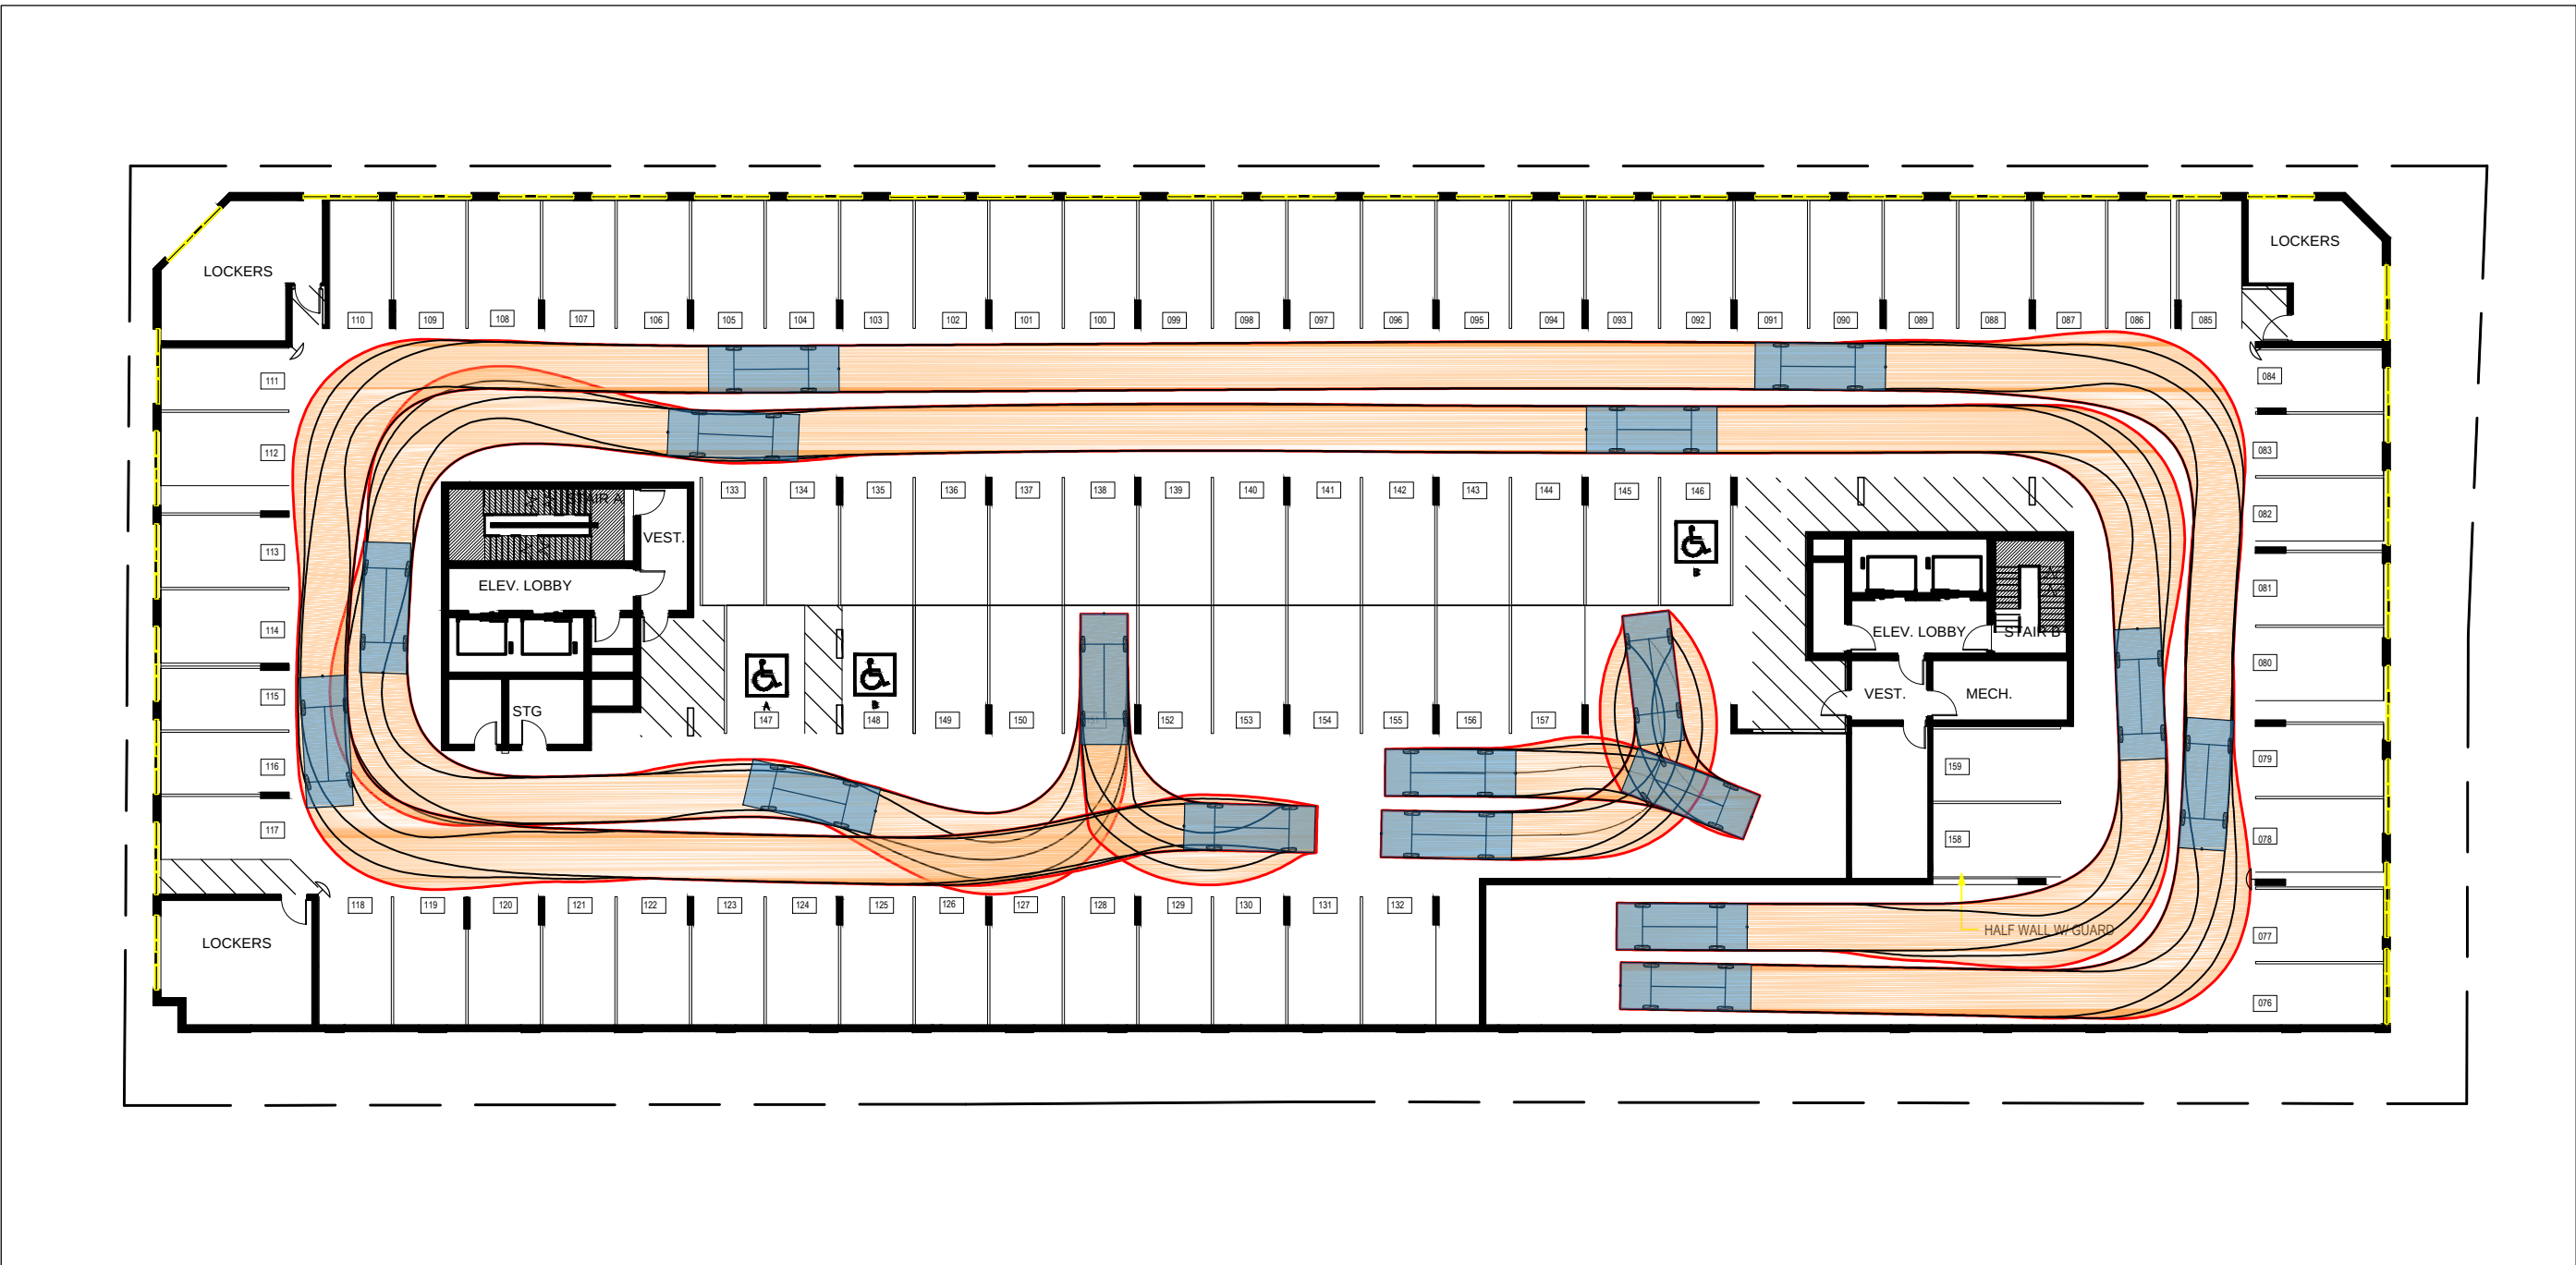

GENERAL NOTES
1. THIS DRAWING IS NOT INTENDED FOR CONSTRUCTION.
2. DO NOT SCALE DRAWINGS.
3. THE DRAWINGS ARE THE PROPERTY OF JD ENGINEERING AND MUST BE RETURNED ON COMPLETION OF THE PROJECT.
4. BASE DRAWING PROVIDED BY MCKNIGHT CHARRON LIMITED ARCHITECTS ON NOVEMBER 4, 2021.

NO.	DATE	APPROVED	REVISIONS
2.	NOV 2021	JN	ZONING AND SPA
1.	JUNE 2021	JN	ZONING AND SPA

JD Northcote Engineering Inc.
Phone: 705.725.4035
86 Cumberland Street
Barrie, ON L4N 2P6
www.JDEngineering.ca

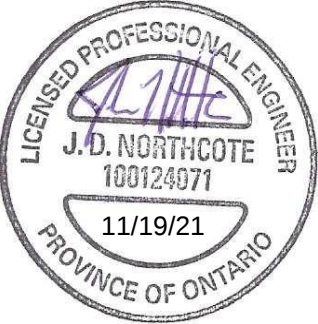

AREA MUNICIPALITY
CITY OF BARRIE

67 OWEN STREET

**VEHICLE TURNING MOVEMENT ANALYSIS
PARKING GARAGE**

DESIGN: JN	DATE: 06/21
DRAWN: JN	DATE: 06/21
REVIEWED: JN	DATE: 06/21
SCALE HOR: 1:300	SCALE VERT: N/A
SHEET NO. 1796	TURN D