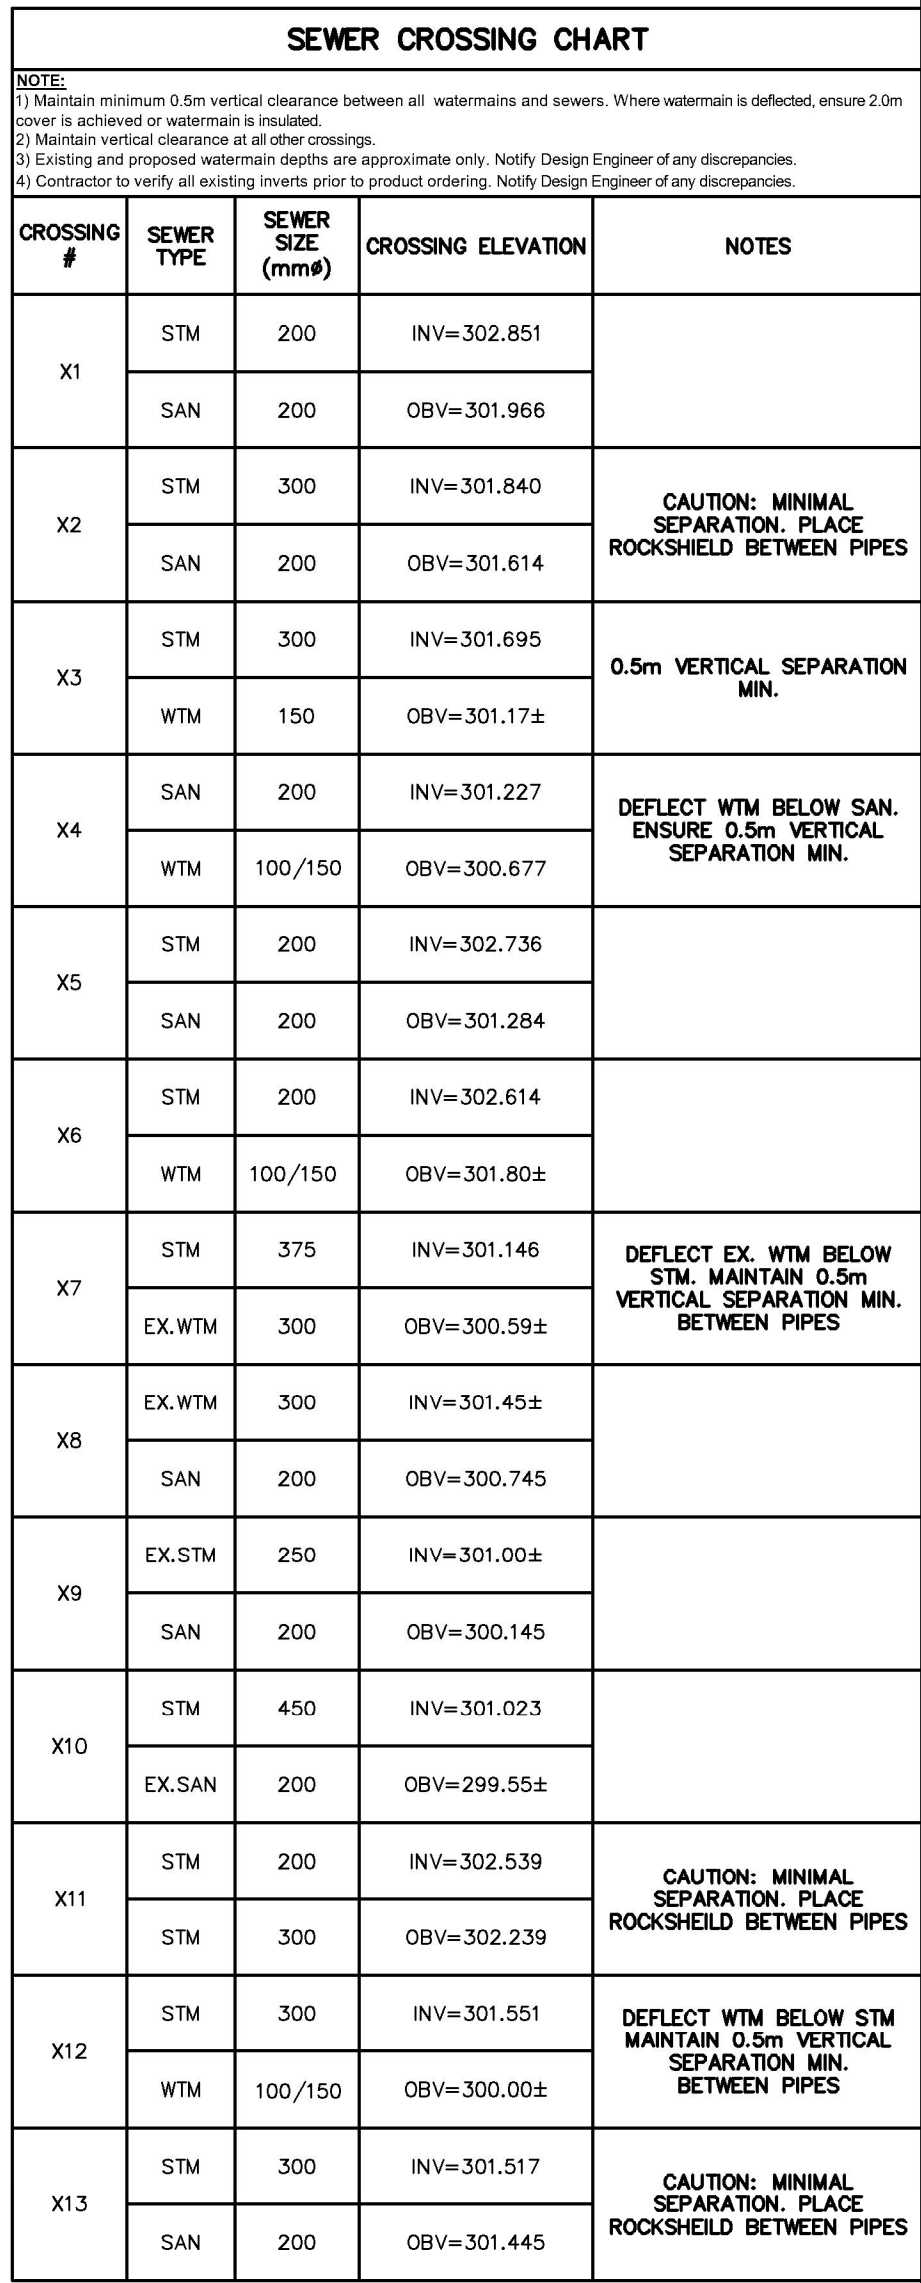


[illegible]

CITY OF BARRIE CONTROL MONUMENTS:

(1) MONUMENT # 03120080046
TYPE: BRASS TABLET
ELEVATION: 303.551

(2) MONUMENT # 03120080048
TYPE: BRASS TABLET
ELEVATION: 302.523


NOTE TO CONTRACTOR :

DO NOT SCALE DRAWINGS.

CONTRACTORS MUST CHECK AND VERIFY ALL DIMENSIONS AND REPORT ANY DISCREPANCIES TO THE ENGINEER BEFORE PROCEEDING WITH THE WORK.

ALL DRAWINGS REMAIN THE PROPERTY OF THE ENGINEER AND ARE NOT TO BE REPRODUCED OR REUSED WITHOUT THE ENGINEER'S WRITTEN PERMISSION.

THE OWNER/ARCHITECT/CONTRACTOR IS ADVISED THAT M.T.E. CONSULTANTS INC. CANNOT CERTIFY ANY COMPONENT OF THE DRAWINGS NOT INSPECTED DURING CONSTRUCTION. IT IS THE RESPONSIBILITY OF THE GENERAL CONTRACTOR TO NOTIFY M.T.E. CONSULTANTS INC. PRIOR TO COMMENCEMENT OF CONSTRUCTION FOR INSPECTION.

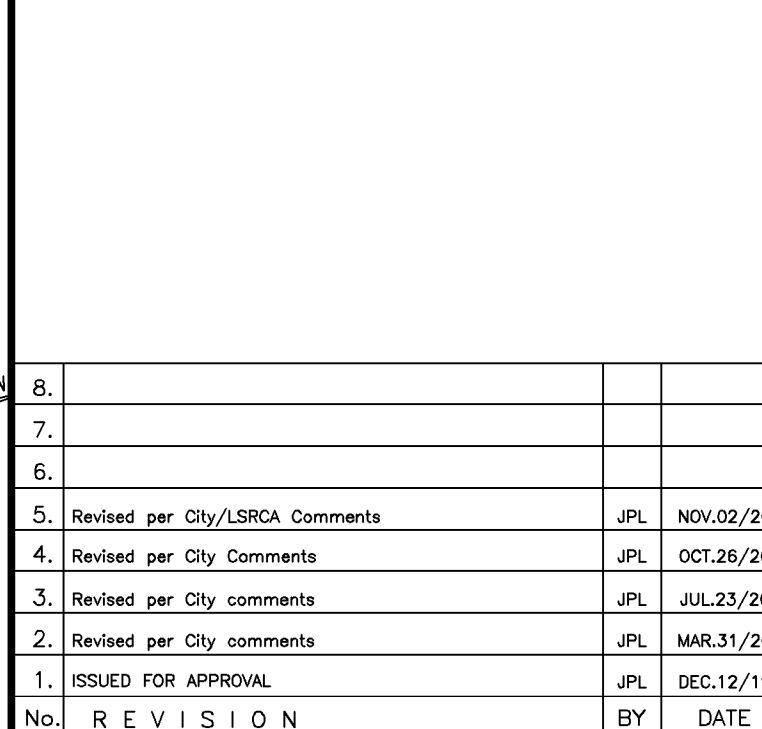

GEODETIC BM **ELEV. =303.551**
BRASS TABLET LOCATED ON EAST LIMIT OF BRYNE DRIVE
SOUTH SIDE OF ENTRANCE TO #311 BRYNE DRIVE. NOTE:
PROTECTIVE WATER VALVE COVER HAS BEEN PLACED OVER
MONUMENT CAP.

SITE BENCHMARK **ELEV. =**
SEE ABOVE.

CLIENT	
2599974 ONTARIO INC.	
204 COOKS MILL CRESCENT	VAUGHAN
PROJECT	
HOLIDAY INN EXPRESS	
326 BRYNE DRIVE	BARRIE
DRAWING	

SITE SERVICING PLAN



(519) 743-6500		www.mte85.com	
Project Manager J. LERCH		Project No. 45303-100	
Design By CAH		Checked By JPL	
Drawn By DDK		Checked By CAH	
Reviewed By MTE		Drawing No. C2.2	
Date Jan.25/19			
Time 1:300		Sheet 3 of 5	